



B.M. 99.51 S.W. COR. CONC. PAVCH H. # 2002 S. SPRUCE

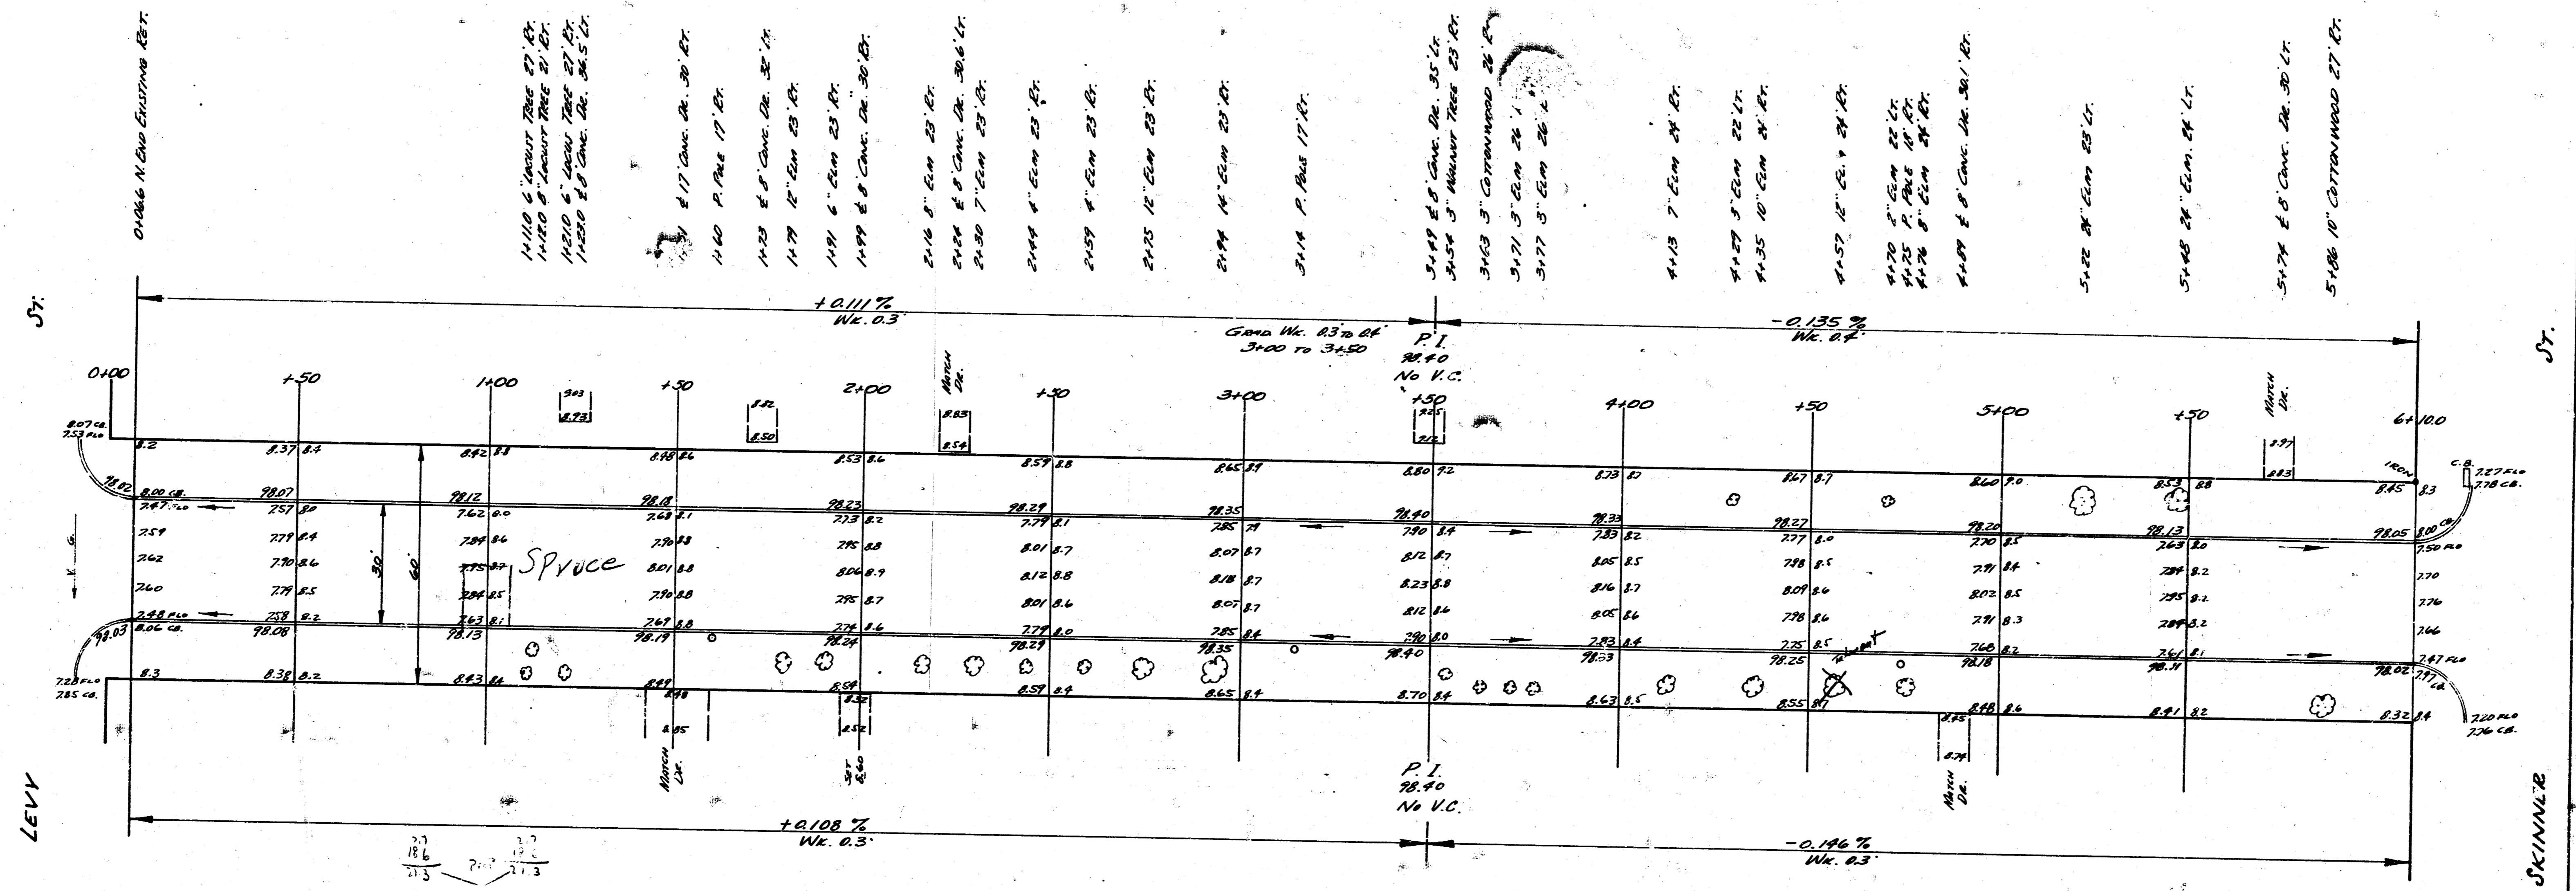

Surveyed by BK  
 Plan by  
 Exc. by  
 Checked by

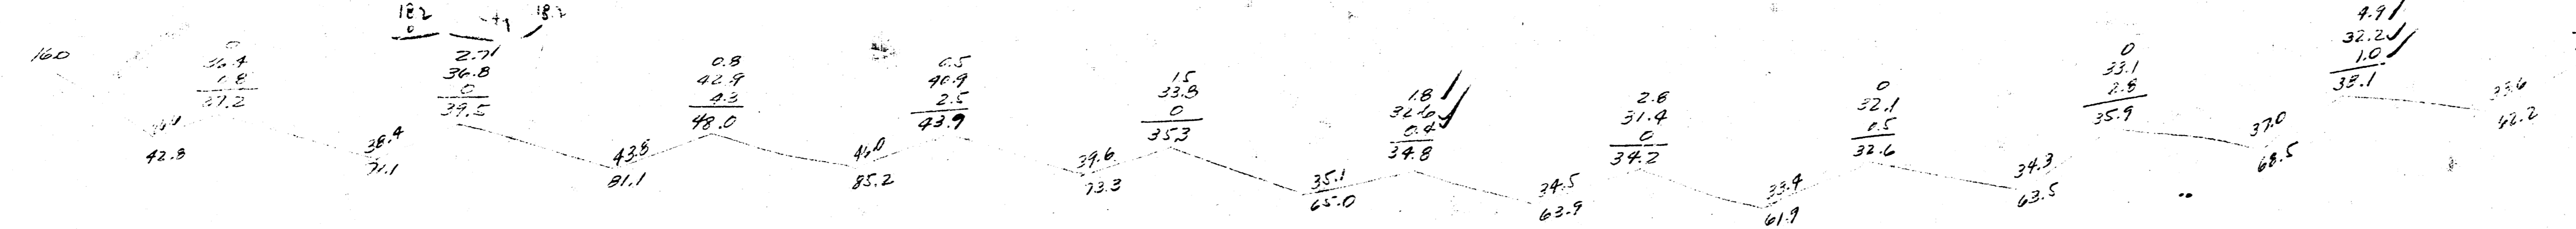

**SPRUCE**  
 N.L. LEVY TO S.E. SKINNER  
 30' CONC. & CO.  
 CITY OF WICHITA, KANSAS  
 B.E. SMITH - CITY ENGINEER  
 JULY, 1933 PROJ. C13-140



Exc. City  
 1933  
 1933  
 1933