


no x sections

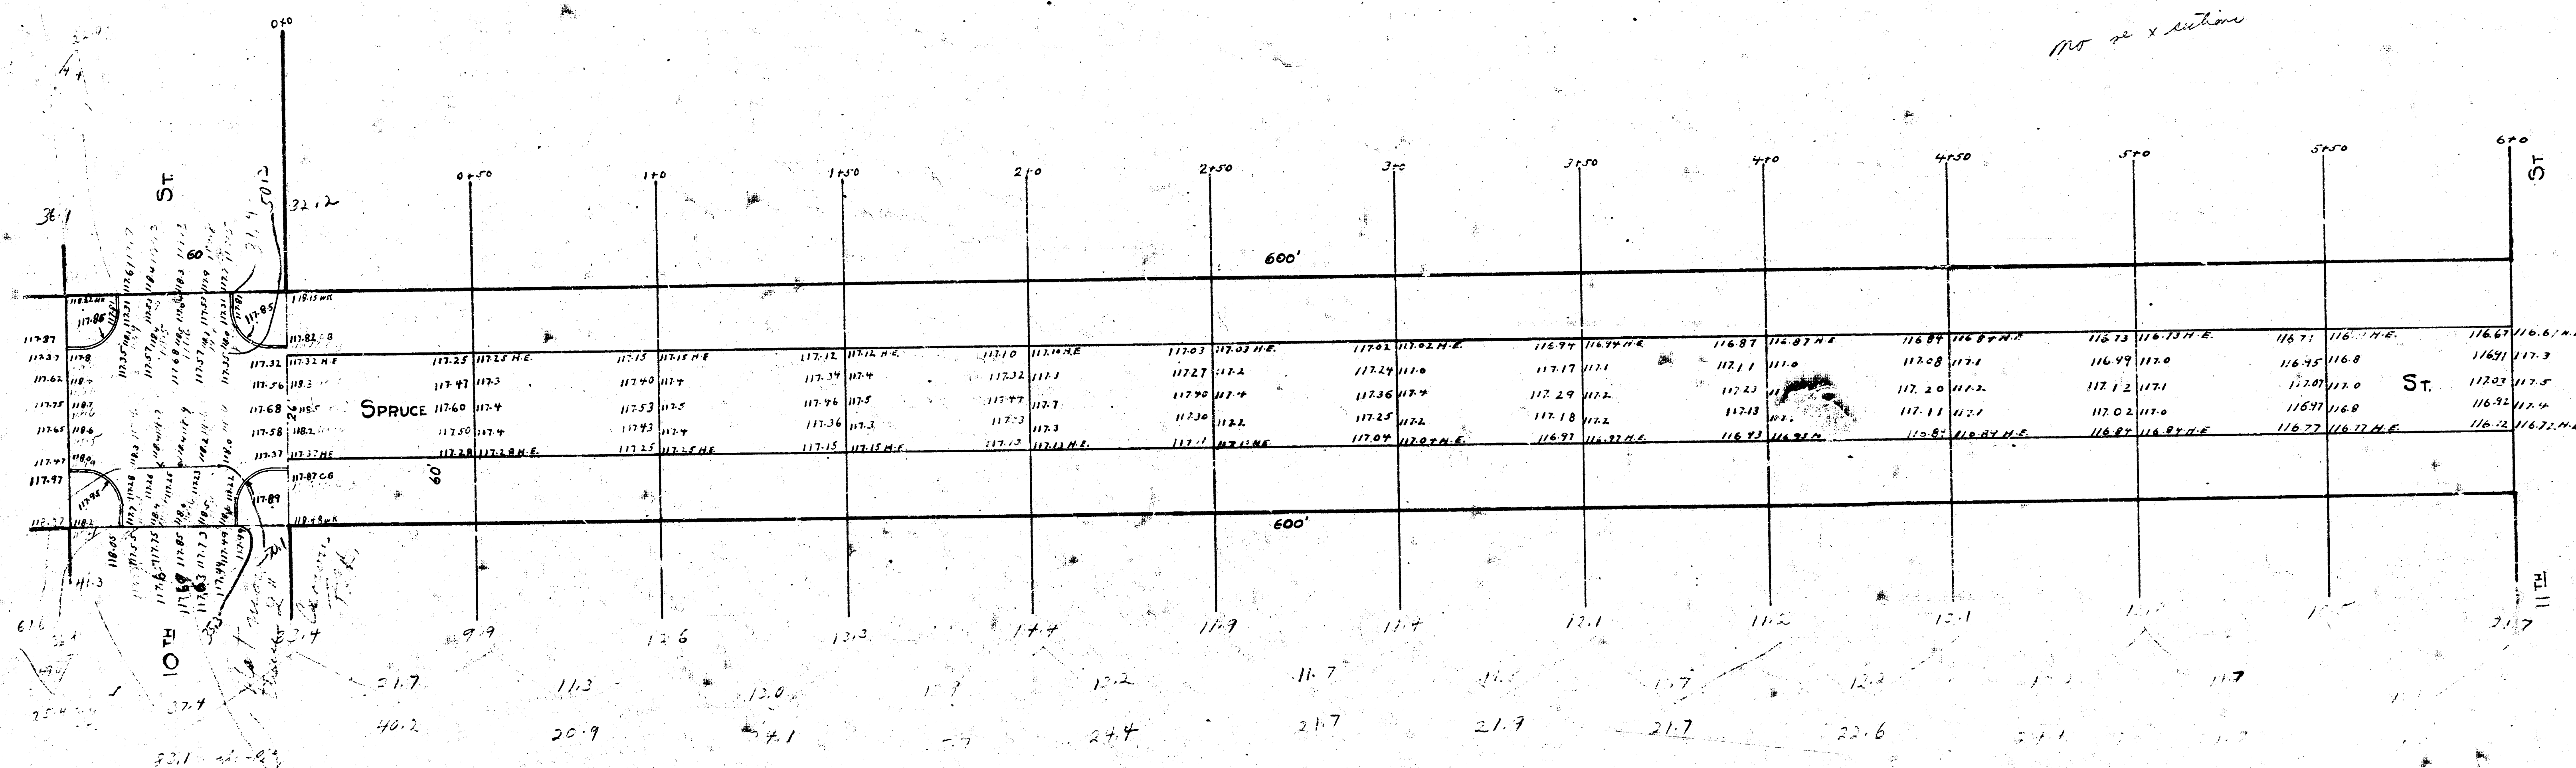

BM 11735 C IN CAMPBELL CWR S S.W. SPRUCE 211TH
BM 11787 E CB SPRUCE N.L. 10TH

124.0
 124.6

 47.3

$$\begin{array}{r} 170.6 \\ 21.7 \\ \hline 192.3 \end{array}$$