

BM "C" in Globe E. End of N.E. Ref. NL 12th E.S. Spruce 117.70
 B.M. "G" in Globe S. cor. 11th & Spruce 117.27
 B.M. "B" in Burger BK & Wk. S.E. cor. 13th & Spruce 118.64

Note
 0+00 NL 12th (Tacked Stake NW Cor.)


NOTE: SET & GRADE SPRUCE
 IF POSSIBLE, REMOVE CO. & GIVE AT APPROX.
 STA 2+50 ON LT. & STA 4+00 ON RT. TO
 ELIMINATE LOW SPOTS.

SCALE 1"=20'





PROV. CITY
 217.7 216
 +10.0 210.7
 327.7 211.105

6+06.1 End Wk. Both Sides
 also SL 13th - Thimble &
 Spruce, S.L. 13th.

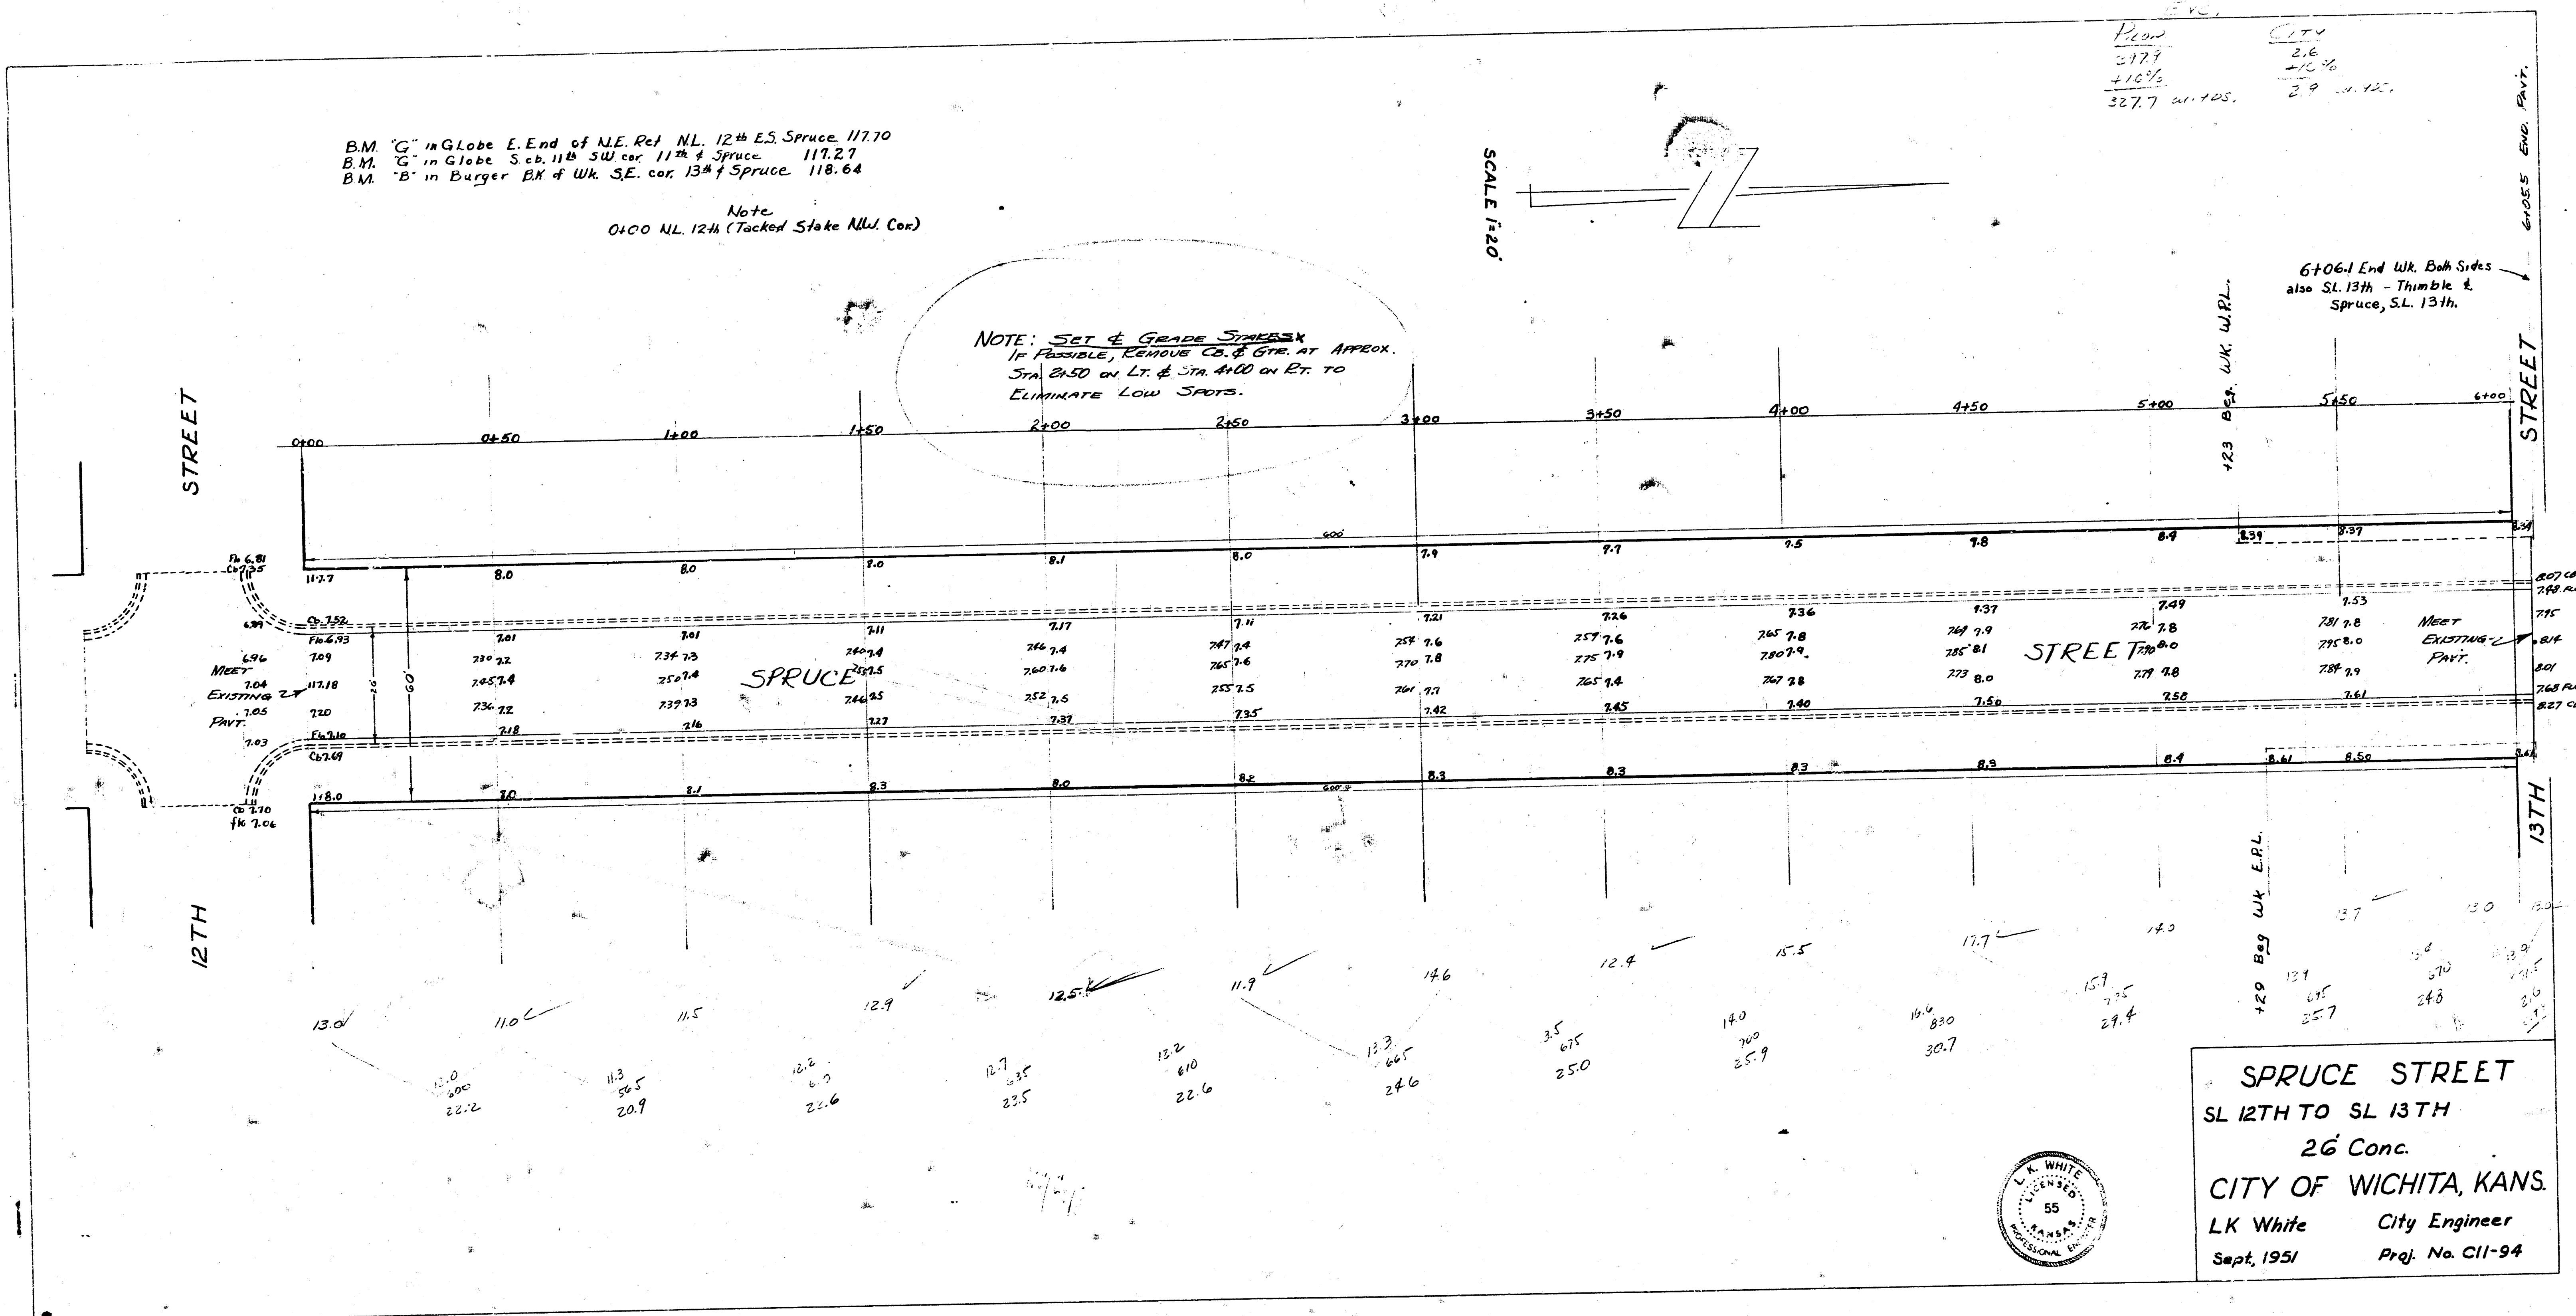



SPRUCE STREET
 SL 12TH TO SL 13TH
 26 Conc.
 CITY OF WICHITA, KANS.
 LK White City Engineer
 Sept, 1951 Proj. No. C11-94

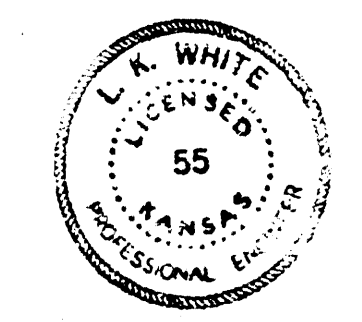

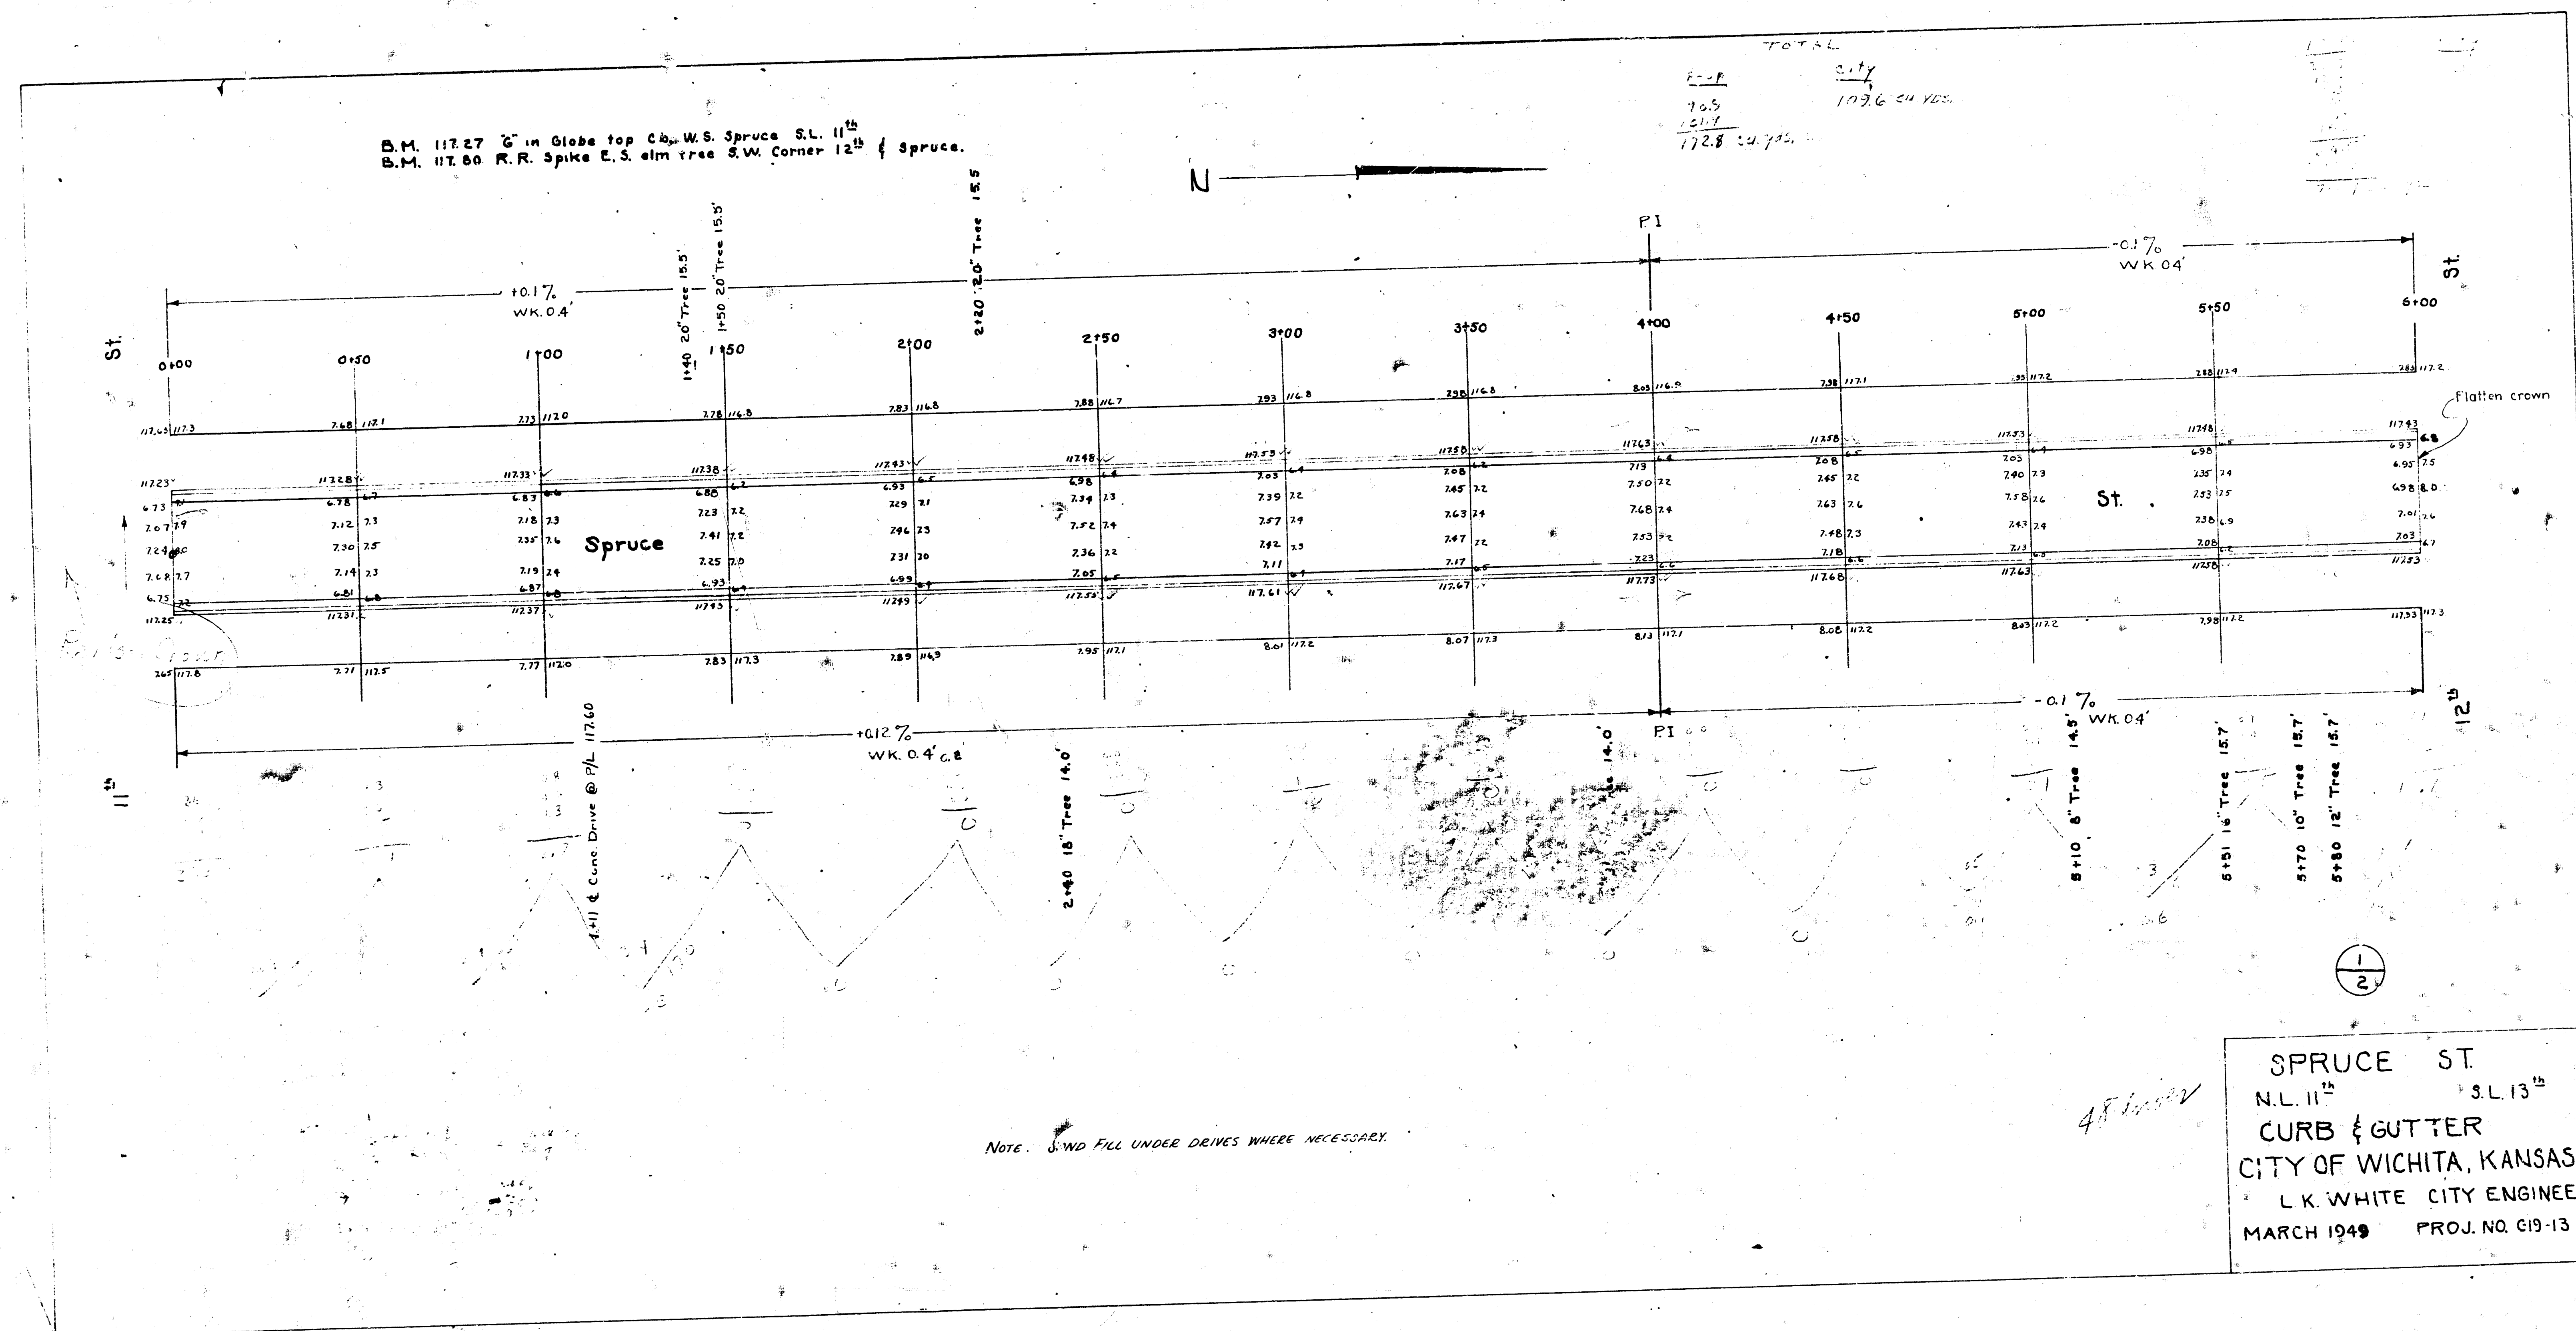



B.M. 11727 6" in Globe top of W.S. Spruce S.L. 11' 1/2"
 B.M. 11780 R.R. Spike E.S. elm tree S.W. corner 12th & Spruce.

N

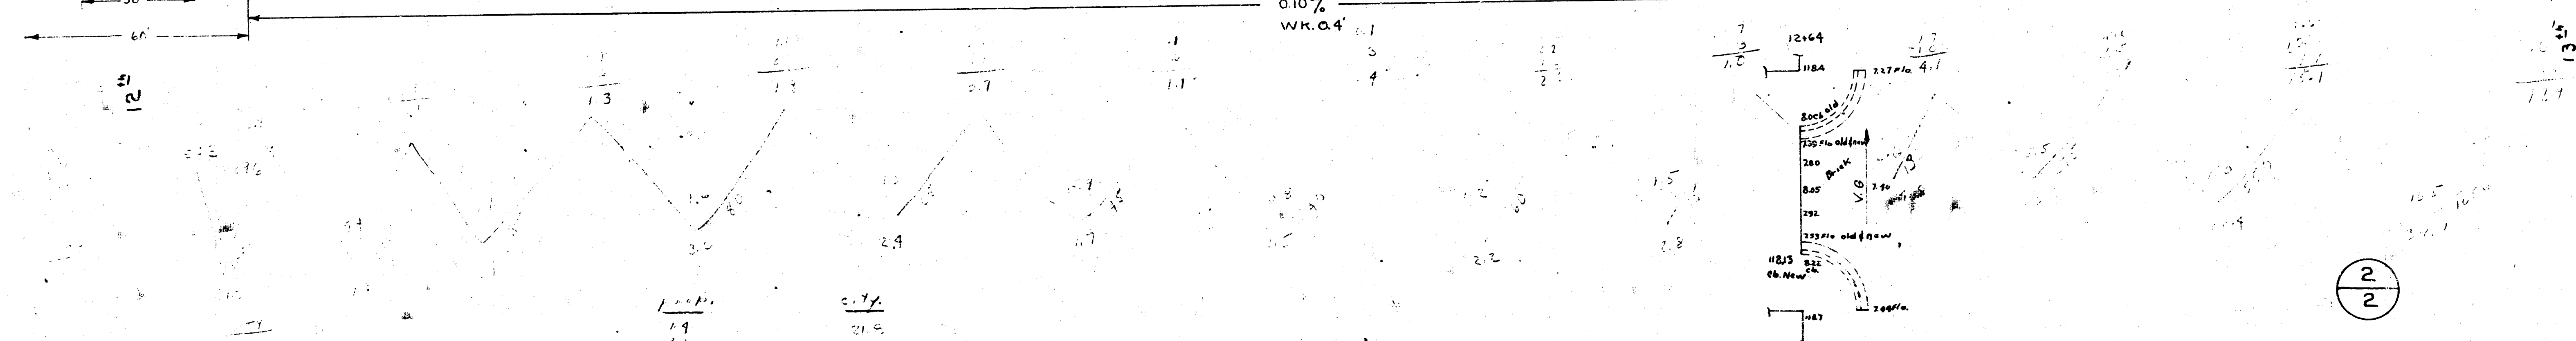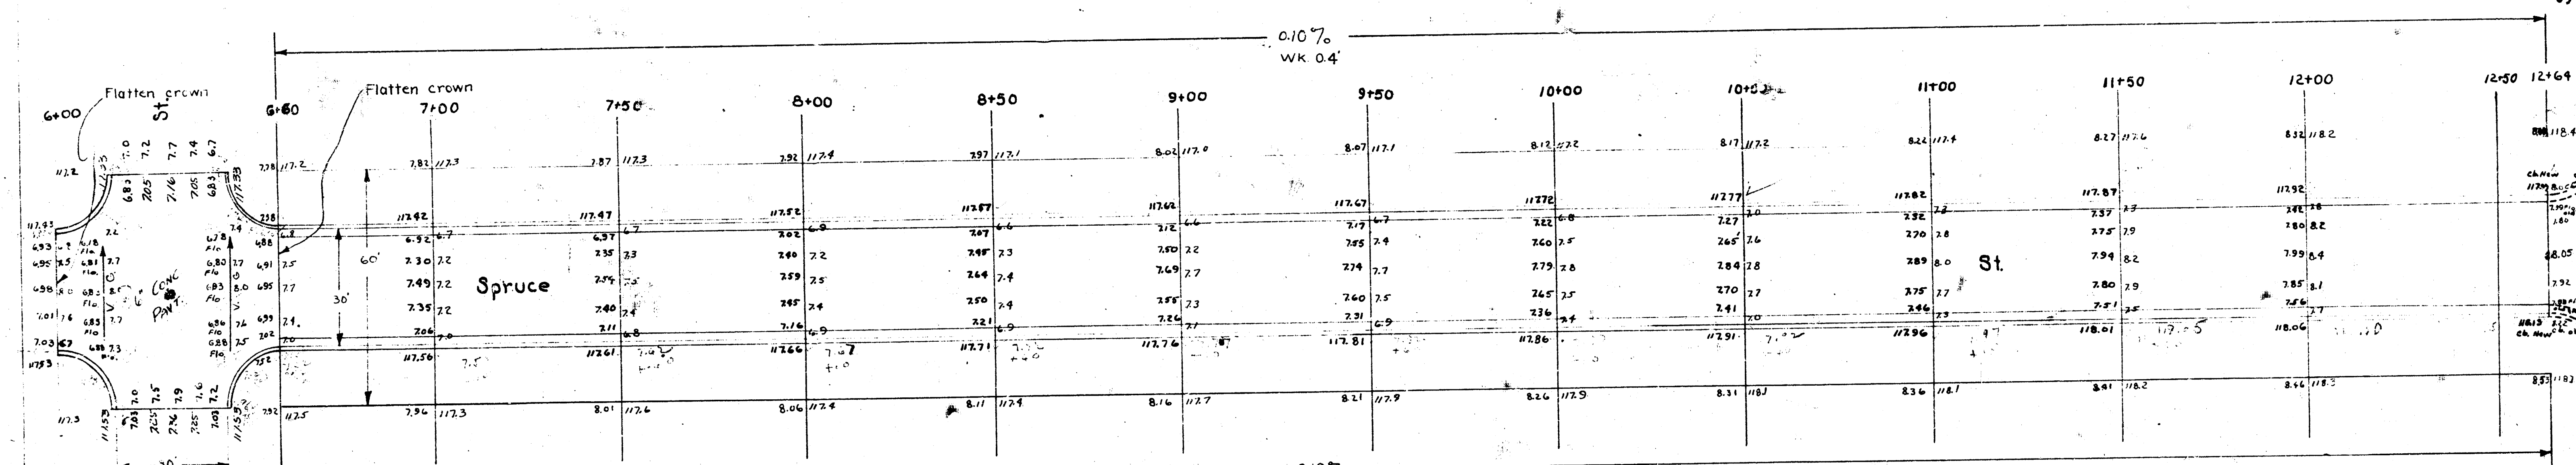

1.4
 2.1
 2.4
 2.7
 2.8
B.M. 117.27 6" in Globe top Cb. W.S. Spruce S.L. 11th
 B.M. 117.50 R.R. Spike E.S. elm tree S.W. Corner 12th & Spruce.

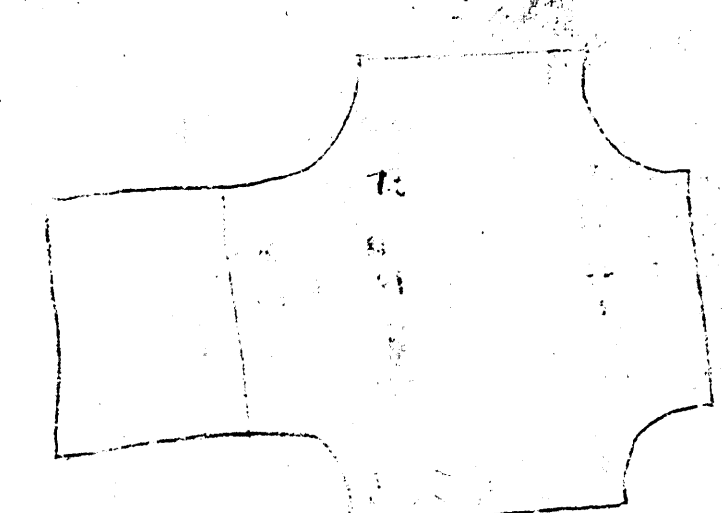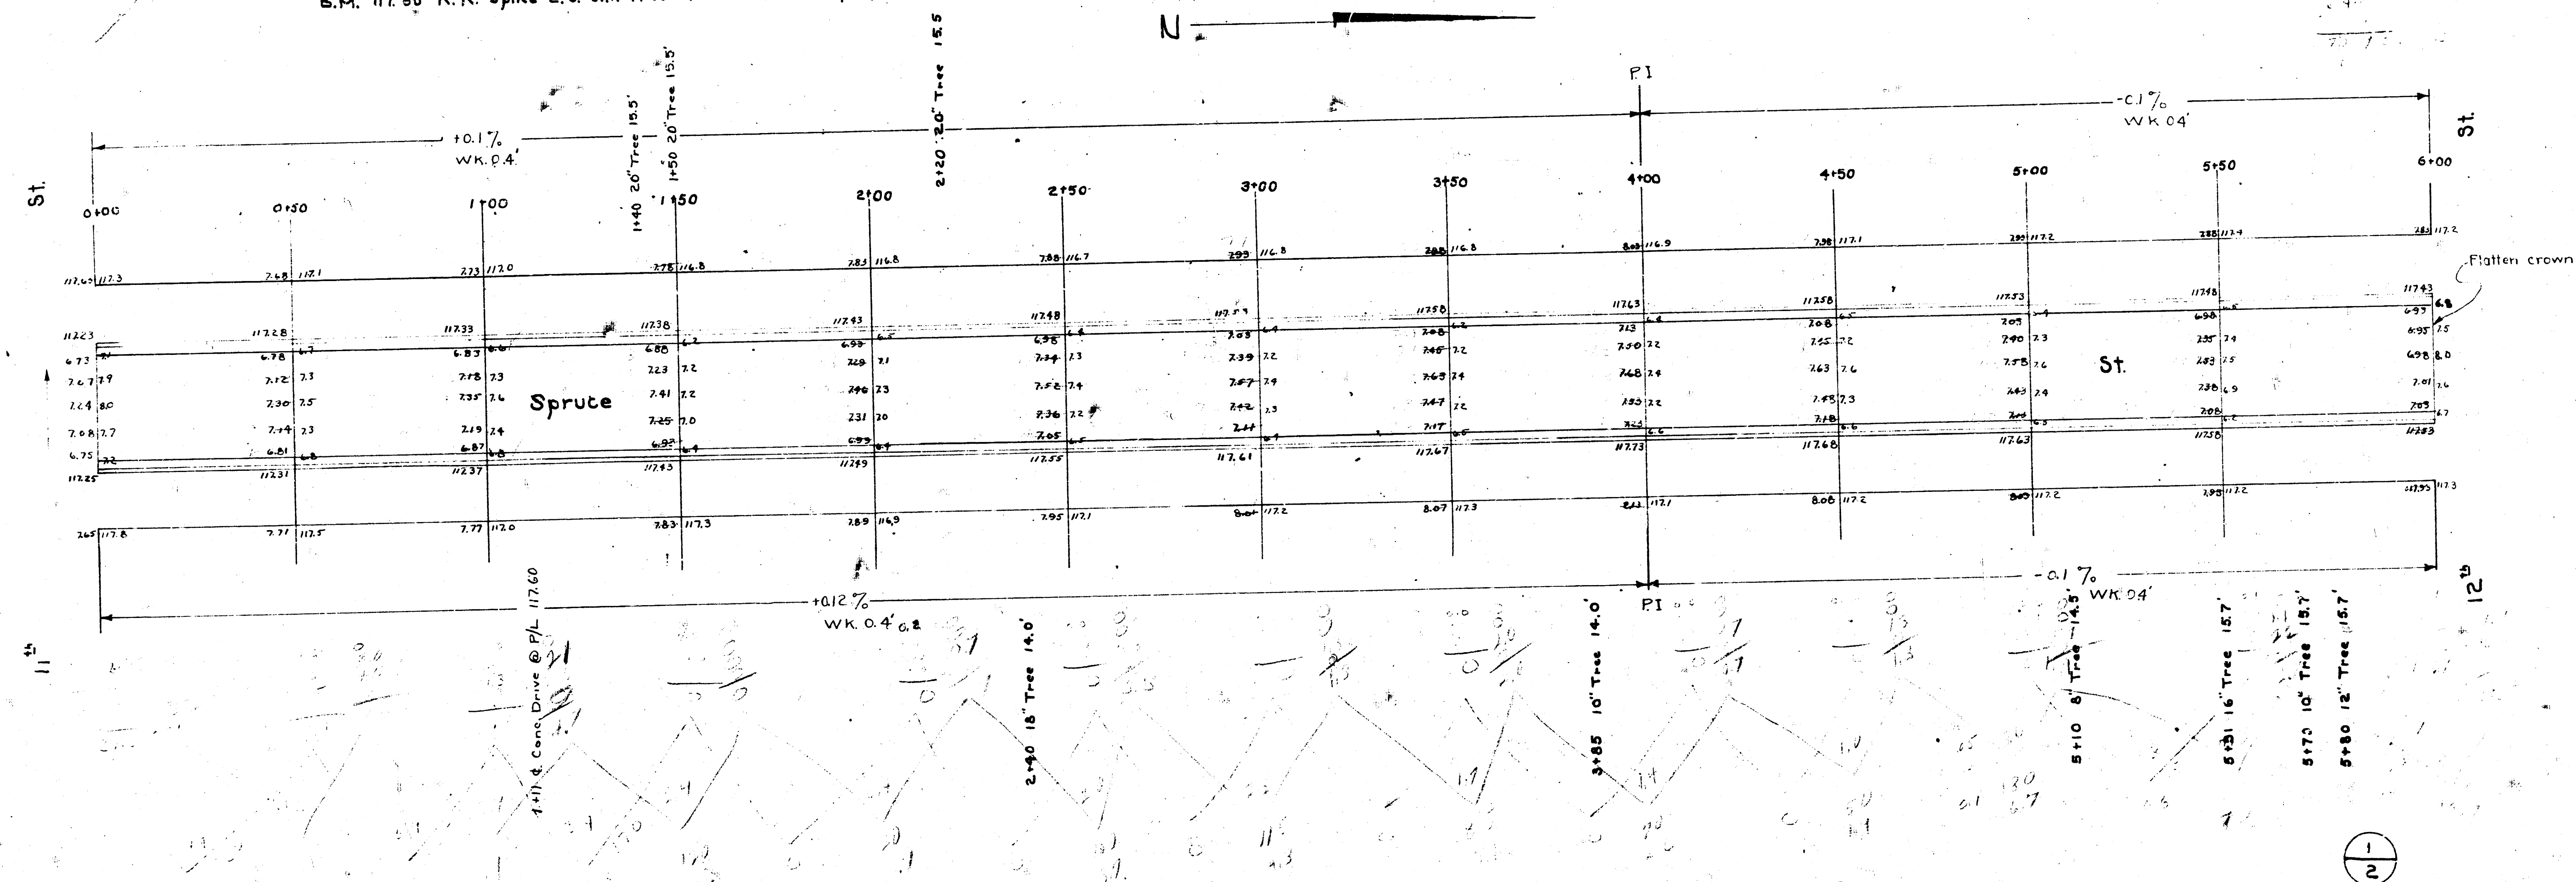


SPRUCE ST.
 N.L. 11th S.L. 13th
 CURB & GUTTER
 CITY OF WICHITA, KANSAS
 L. K. WHITE CITY ENGINEER
 MARCH 1949 PROJ. NO. C19-13

B.M. 117.27 G in Globe top cb. W.S. Spruce S.L. 11th
 B.M. 117.80 R.R. Spike E.S. elm tree S.W. corner 12th & Spruce.

N


1323
 5.5
 398

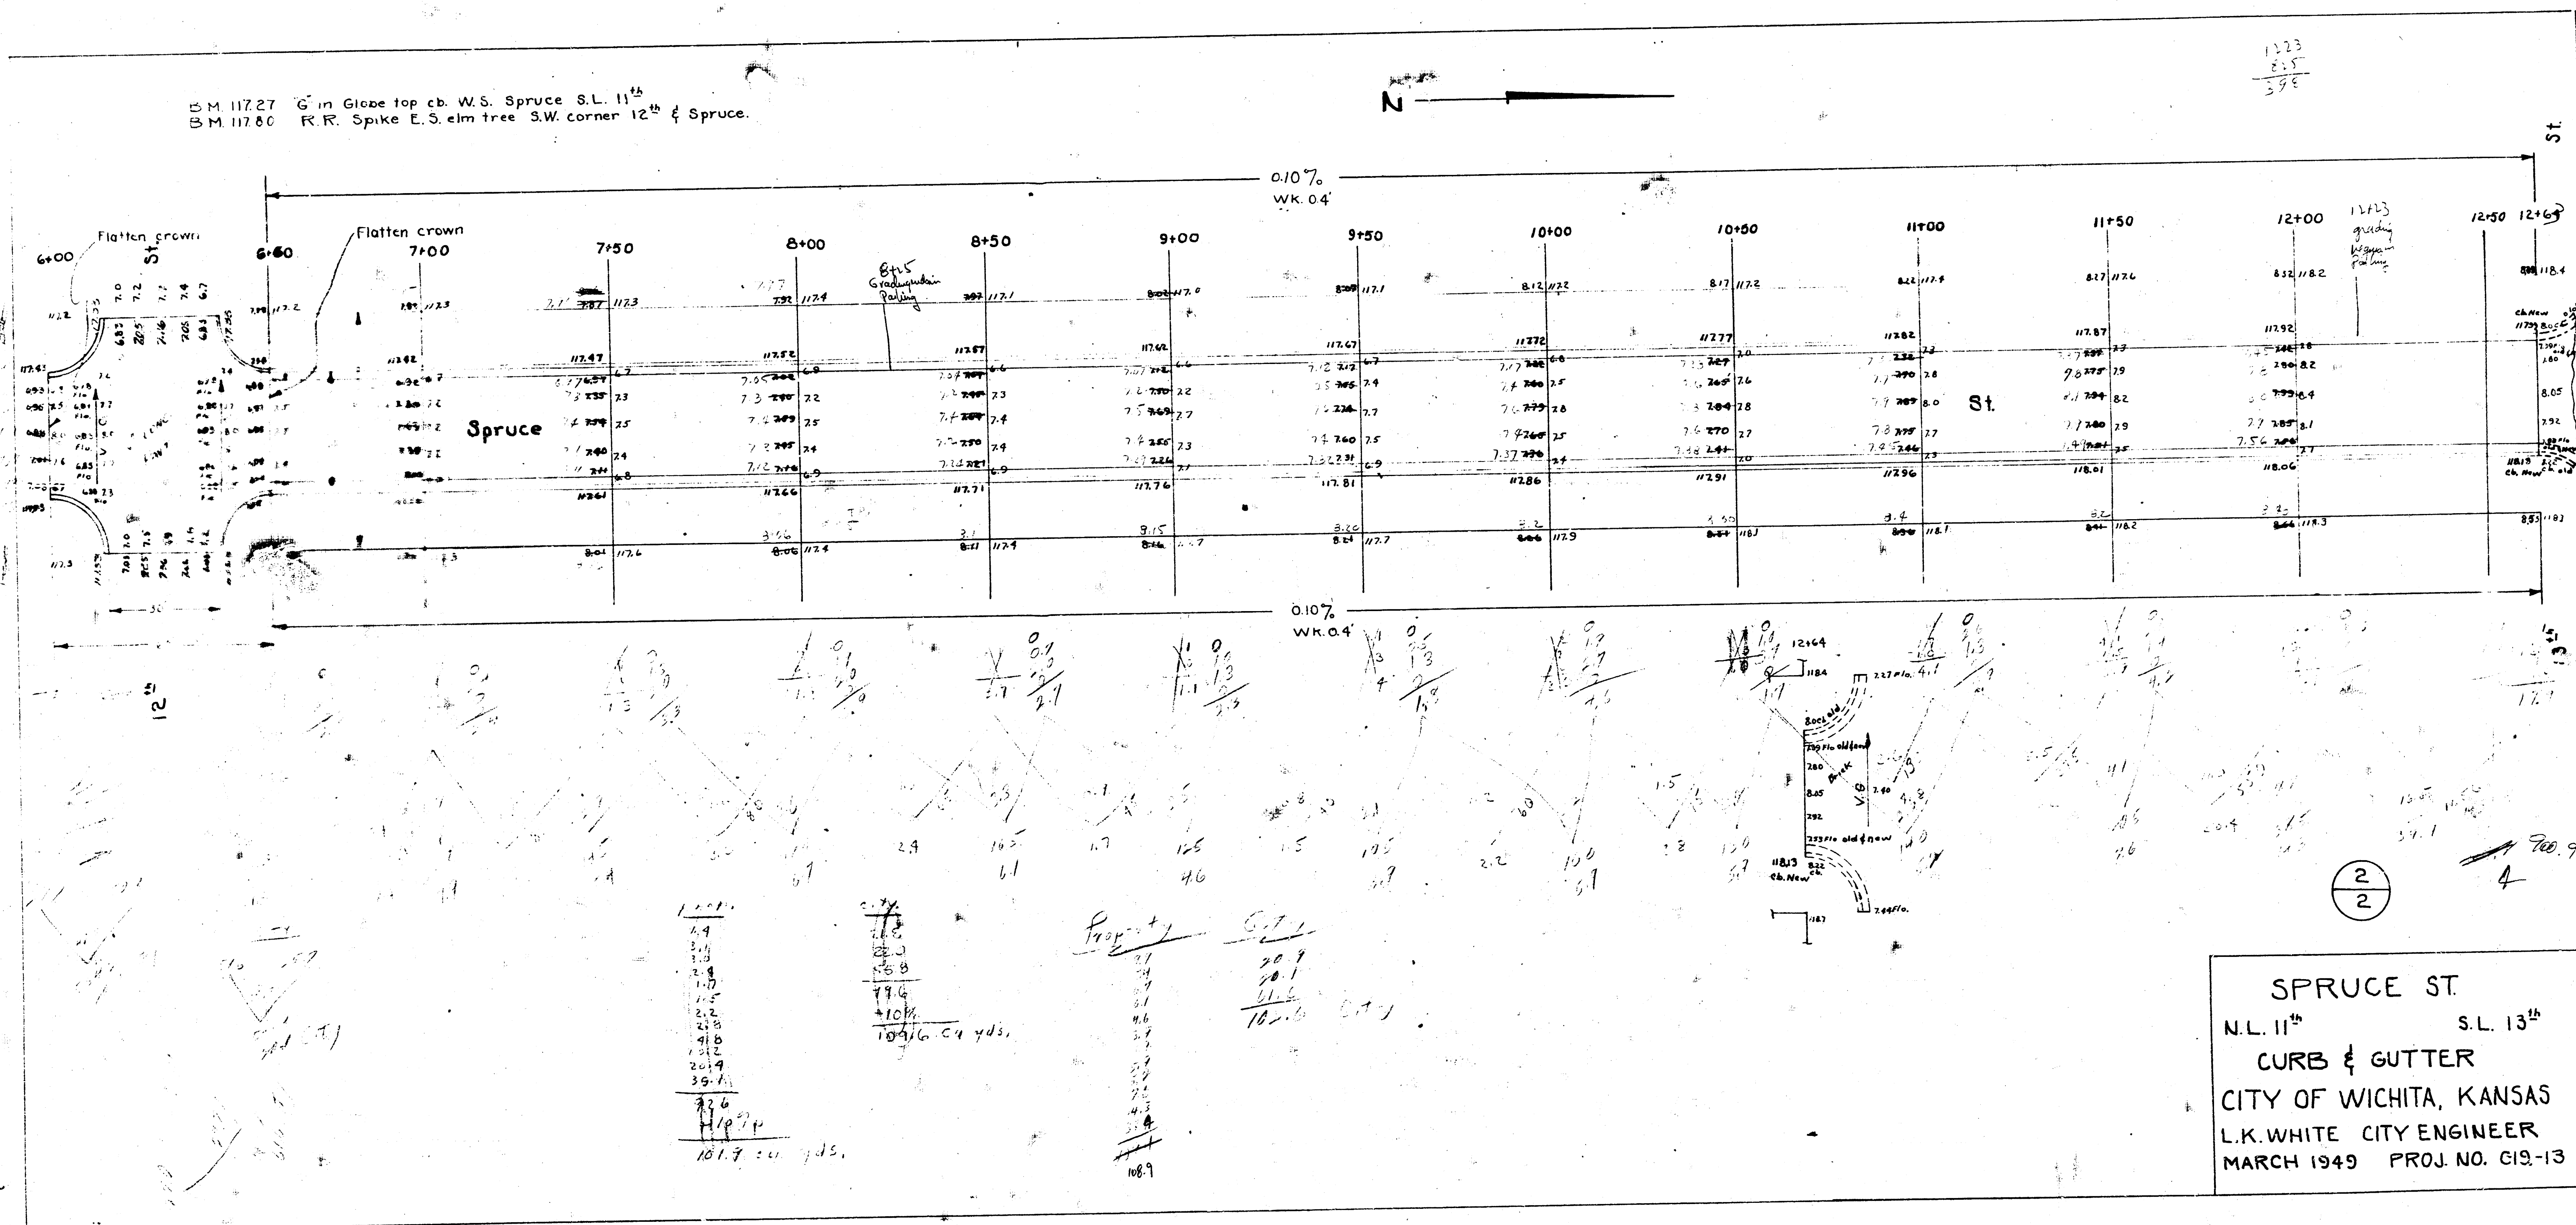

B.M. 117.27 6" in Globe top Ch. W.S. Spruce S.L. 11th
 B.M. 117.80 R.R. Spike E.S. elm tree S.W. Corner 12th Spruce.

TOTAL
 Prop City
 10.9 103.6 cu. yds.
 101.9
 172.8 cu. yds.

10-10-1
 20.7
 12.8
 2.3
 0.1
 18.0
 6.9
 13.1
 70.9 cu. yds

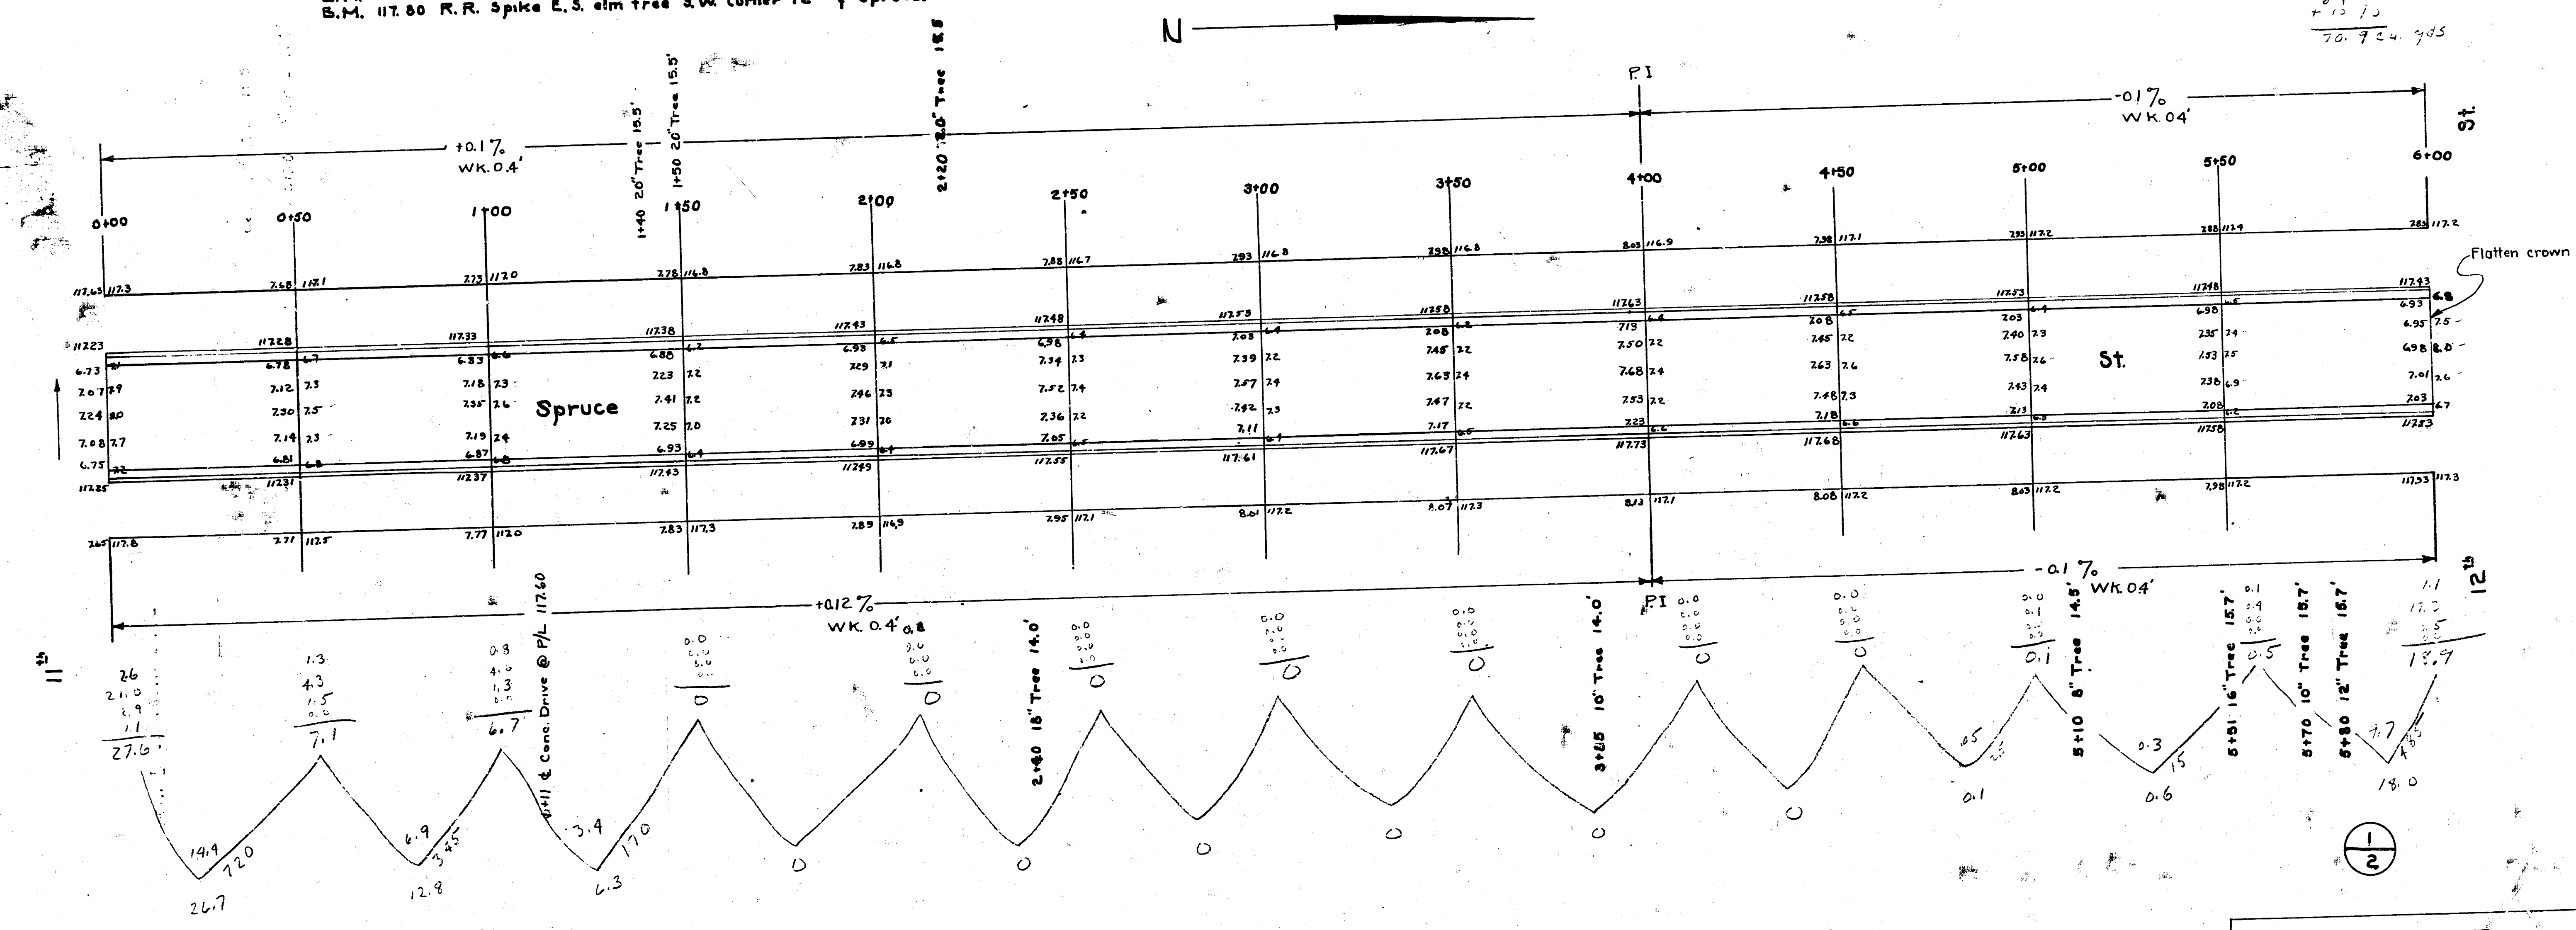

48' drive
 SPRUCE ST.
 N.L. 11th S.L. 13th
 CURB & GUTTER
 CITY OF WICHITA, KANSAS
 L.K. WHITE CITY ENGINEER
 MARCH 1948 PROJ. NO. C19-13

B.M. 117.27 "G" in globe top cb. W.S. Spruce S.L. 11th
 B.M. 117.80 R.R. Spike E.S. elm tree S.W. corner 12th & Spruce.

