


STREET

15th

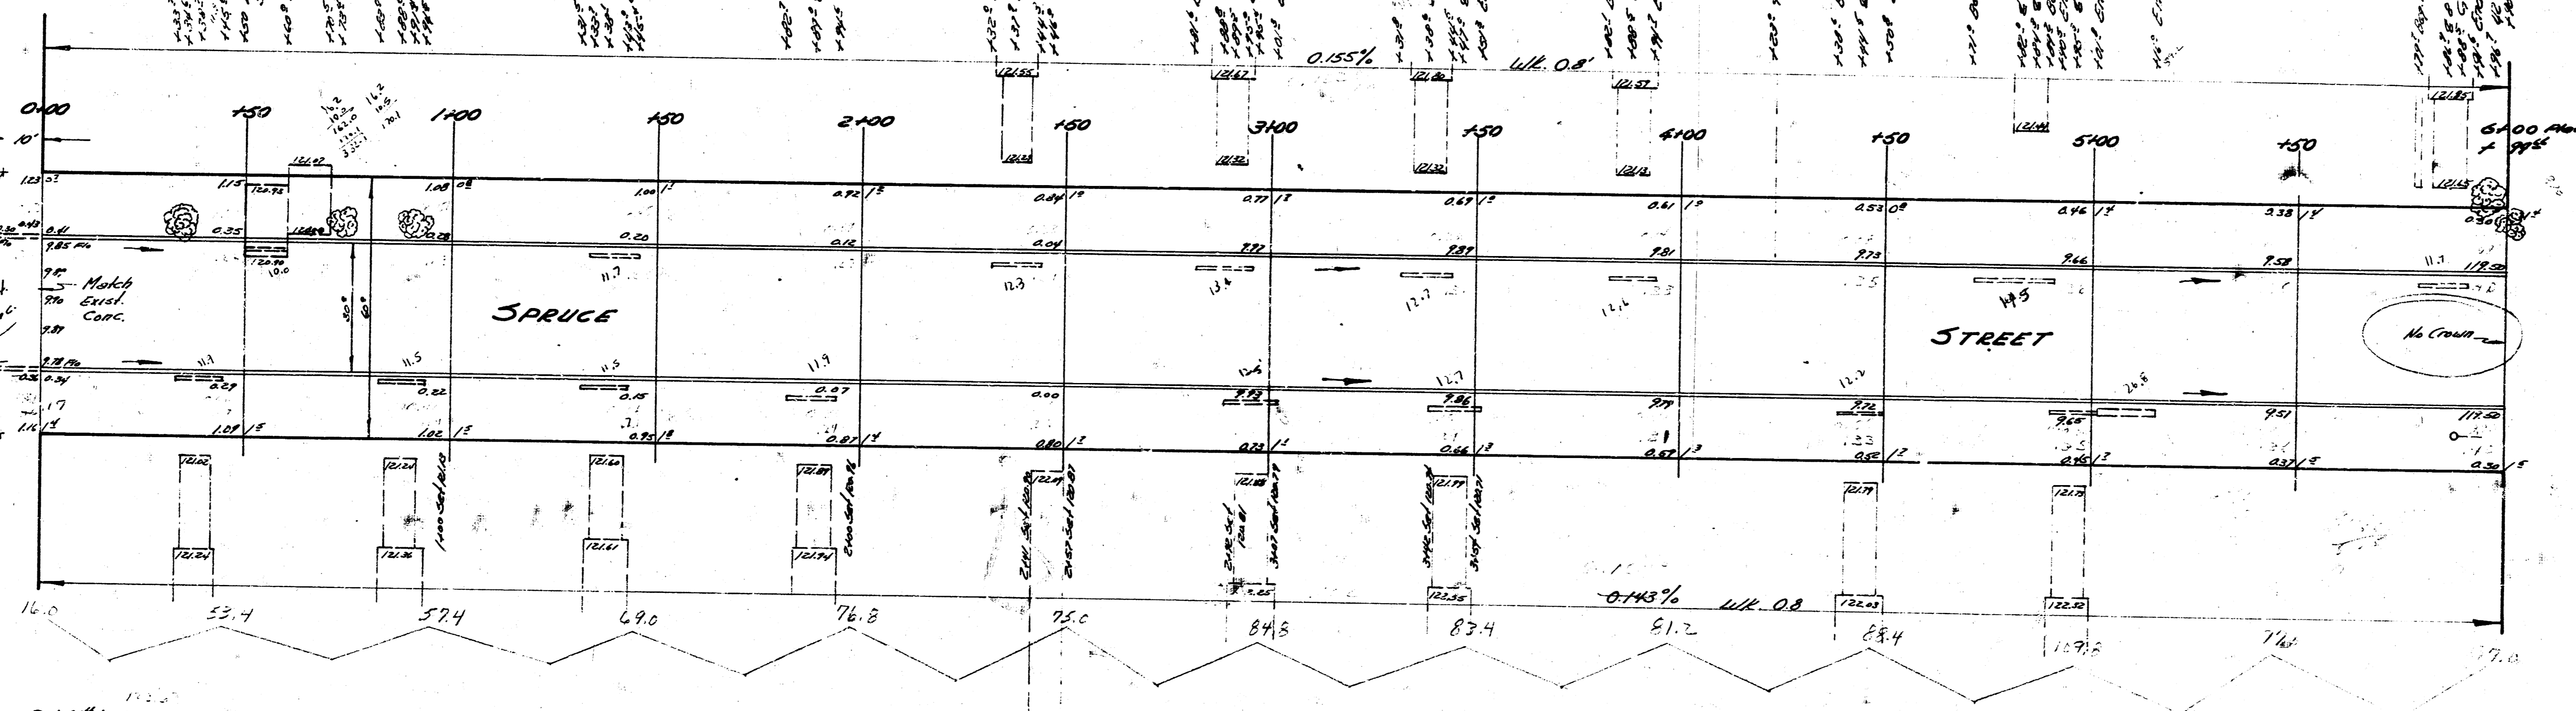

B.M. #1 123.65 S.E. Cor. Conc. Patch N.W. Cor. 15th & Spruce
 B.M. #2 120.06 S.W. Cor. 15th & Spruce
 NOTES: Chaining North on S Spruce

Total Excav.

Prop	City
Cut	18501
Fill	13
18501	13
20351	147



1/2

SPRUCE
 N.L. 15th to S.L. 16th
 30' CONC. & CB.
 City of Wichita
 B.E. Smith City Engineer
 June 1933 Proj. No. C13-73

Survey District BR 2-4
 Plan No. 10
 Checked