


B.M. 28.26 "R" IN RITCHIE Twp Co. W.S. MINNESOTA & N. L. HODSON

PROP.	CITY
28.7	32.7
62.0	22.4
58.3	33.1
83.6	11.2
34.8	27.3
59.0	24.8
50.9	31.0
50.2	61.0
29.7	21.8
516.8	242.2
+10% 51.6	233.0 Cu Yds.
568.4 Cu Yds.	

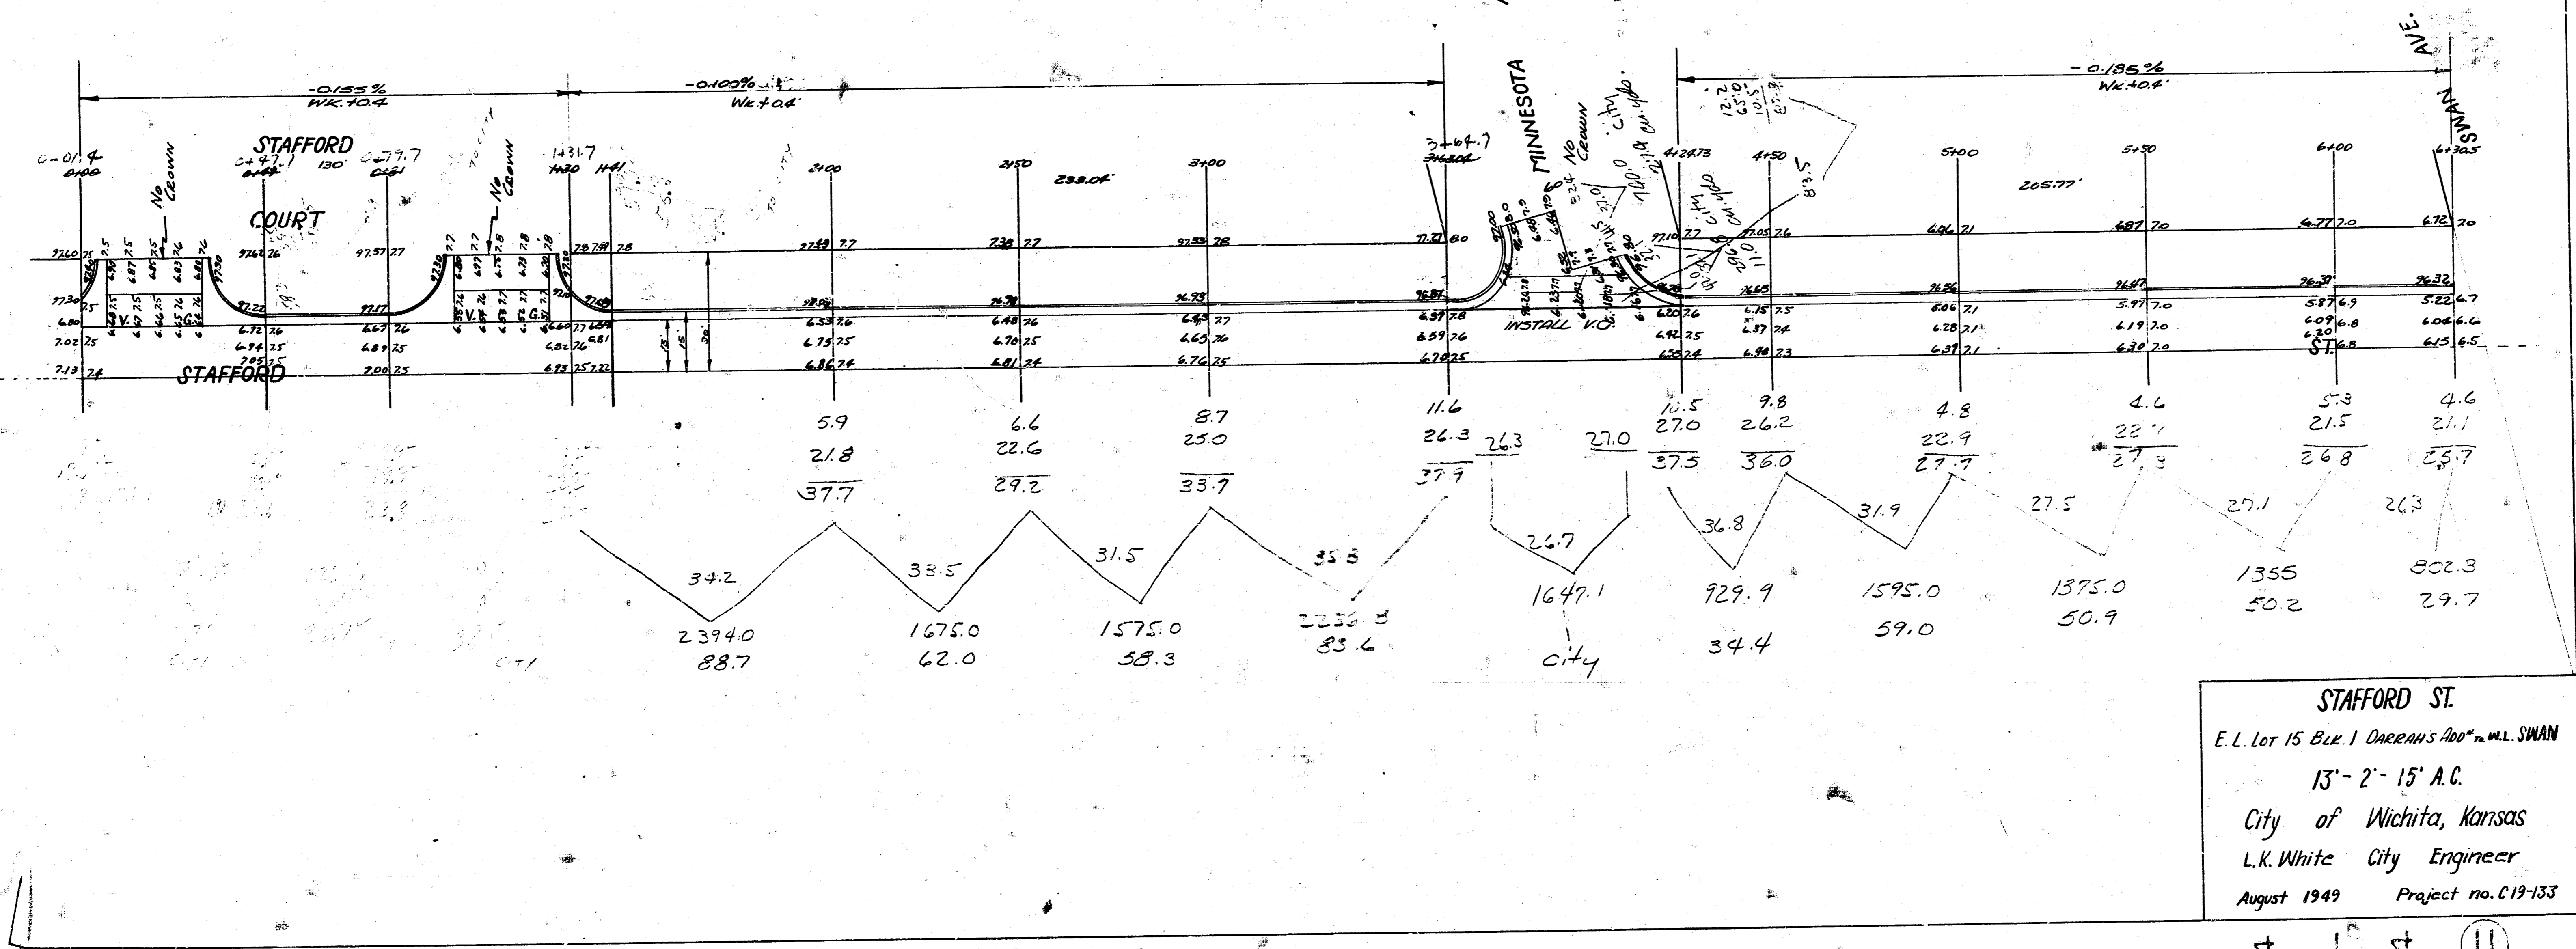

STAFFORD ST
 E.L. Lot 15 Blk. 1 One-half A.C. M.L. SWAN
 13'-2'-15' A.C.
 City of Wichita, Kansas
 L.K. White City Engineer
 August 1949 Project no. C19-133