

CURVE DATA BASED ON H.P. R. 1891 131° 2' 55" 58"


Sta	Arc	Chord	Chord	Deflection	Total Deflection
RC. 114.128	5.12	5.33	6.76	0° 51' 58"	0° 51' 58"
125	25	26.01	32.78	2° 15' 16"	5° 05' 08"
130					9° 18' 24"
135					13° 51' 40"
ST. 140.0	25	26.01	32.78	2° 15' 16"	17° 48' 56"
RT. 314.145	14.05	14.71	21.06	2° 42' 56"	20° 27' 52"

NOTE:  
Proposed Sewer Location.  
Do Not Construct Pavt. in this  
Area until Crossing is complete

S.M. 18984 R in Richey Top N. Ch. Mth. @ W.L. Startland  
S.M. 19252 R in Richey Top S. Ch. Abbottsford @ W.L. Lot 1  
S14 E, McEwen 9th. Addn.

Excavation  
Prop  
1061.1 C.Y.  
106.1 HD<sup>2</sup>  
1157.2 CY<sup>1/2</sup>

STRATFORD LANE  
N.L. 14TH ST  
To S.L. ABBOTSFORD DR  
26' - 8" - 30' AC.  
CITY OF WICHITA, KANSAS  
B.E. SMITH CITY ENGINEER  
DATE Aug. 1905 PROJ. No. C15-06

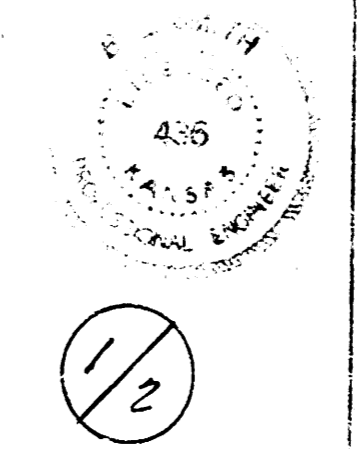

1/2