


**NOTE**  
 All entrance pipes are to be disposed of in accordance with dirt checkers instructions.

B.M. 10317 60" Spike N5 PP, W.S. Hillside, 28' N. of N.L. Conamore  
 B.M. 10325 N.E. Cor. of Wk. House No. 3021 E. Sunnybrook.  
 Stationing on E.


EXPLANATION

Symbol	City	Fill	City	Prop
(Symbol)	12.4	4.0	1672.11	2.7
(Symbol)	12.4	4.0	1672.11	2.7
(Symbol)	12.4	4.0	1672.11	2.7

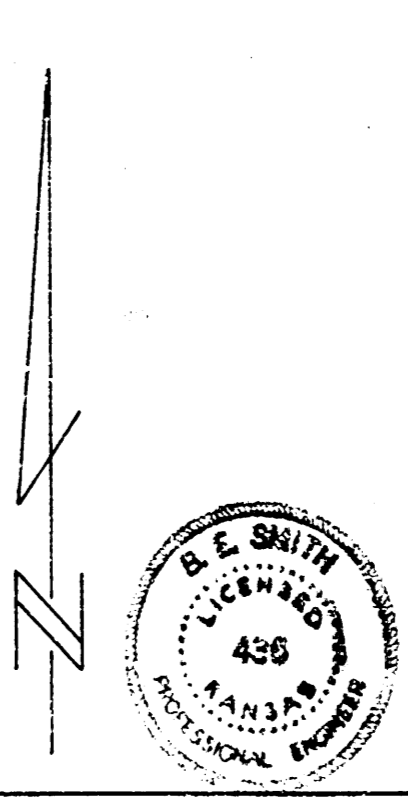

**SUNNYBROOK LANE**  
 E.L. VOLUTSIA TO W.L. HILLSIDE  
 30' CONC. & C.B.  
 CITY OF WICHITA KANSAS  
 B.E. SMITH CITY ENGINEER  
 JULY 1954 PROJ. NO. C14-118

1/4

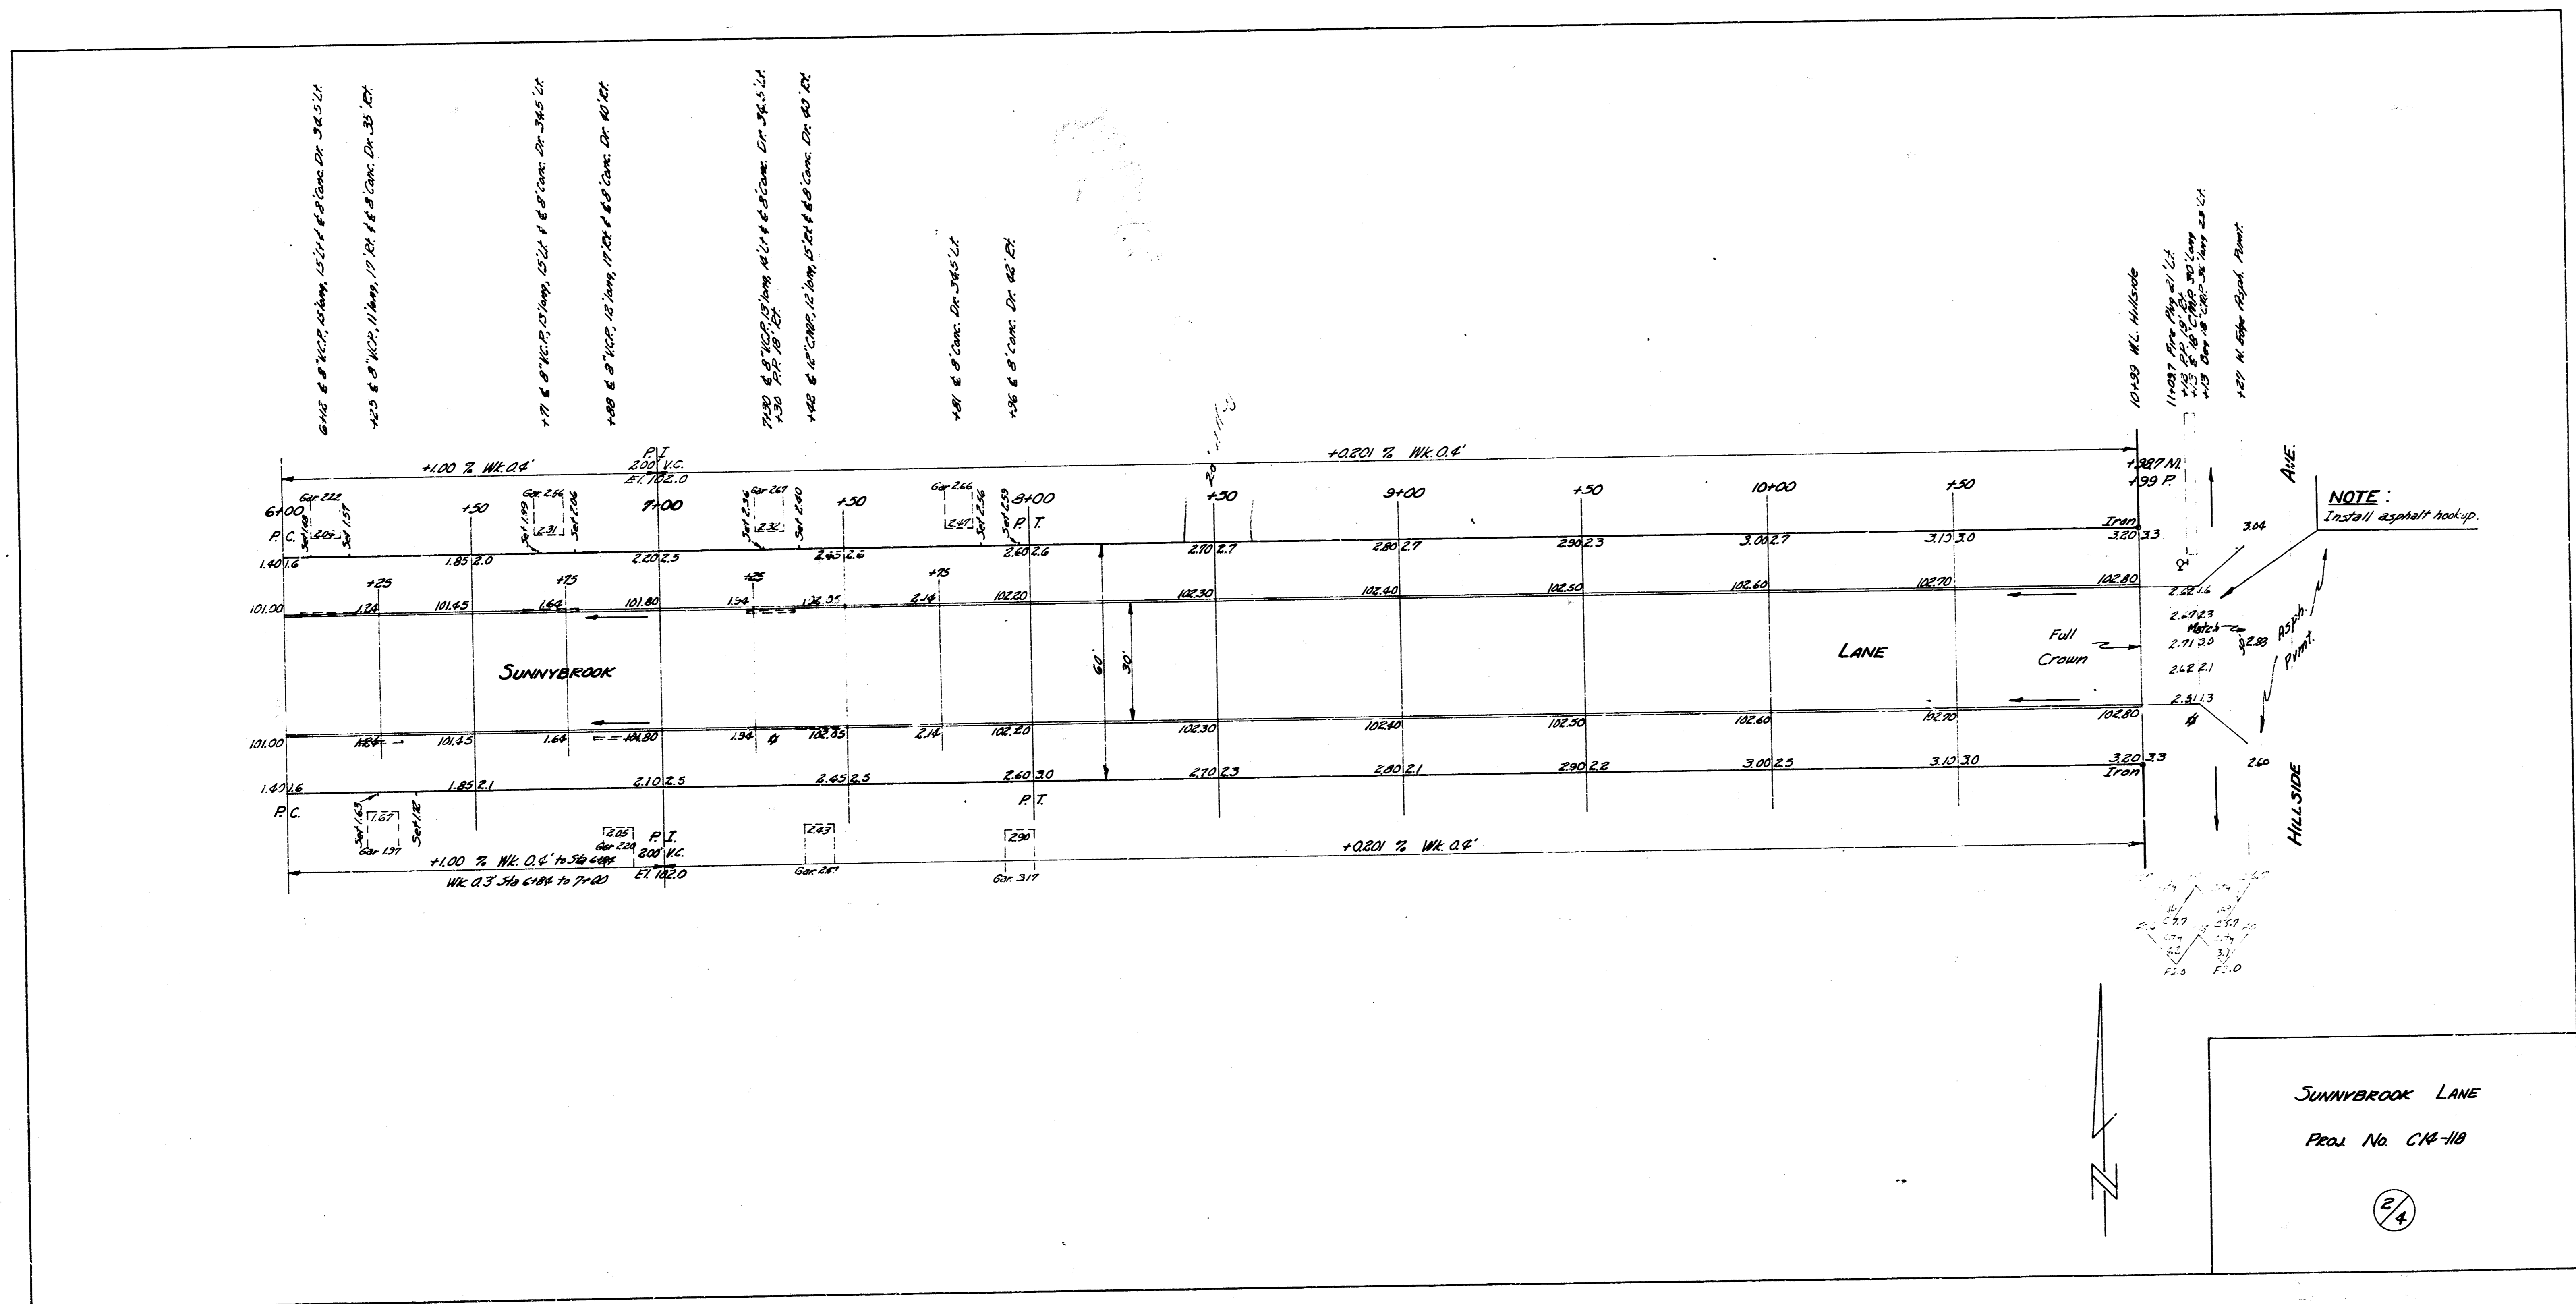

NOTE:  
Install asphalt top-up.

SUNNYBROOK LANE  
Proj. No. CM-110  
24