



PAVING PLAN 1943 SYLVAN LANE- S.L. GILBERT ST. to N.L. MORRIS ST. Cb. & Gtr. Only

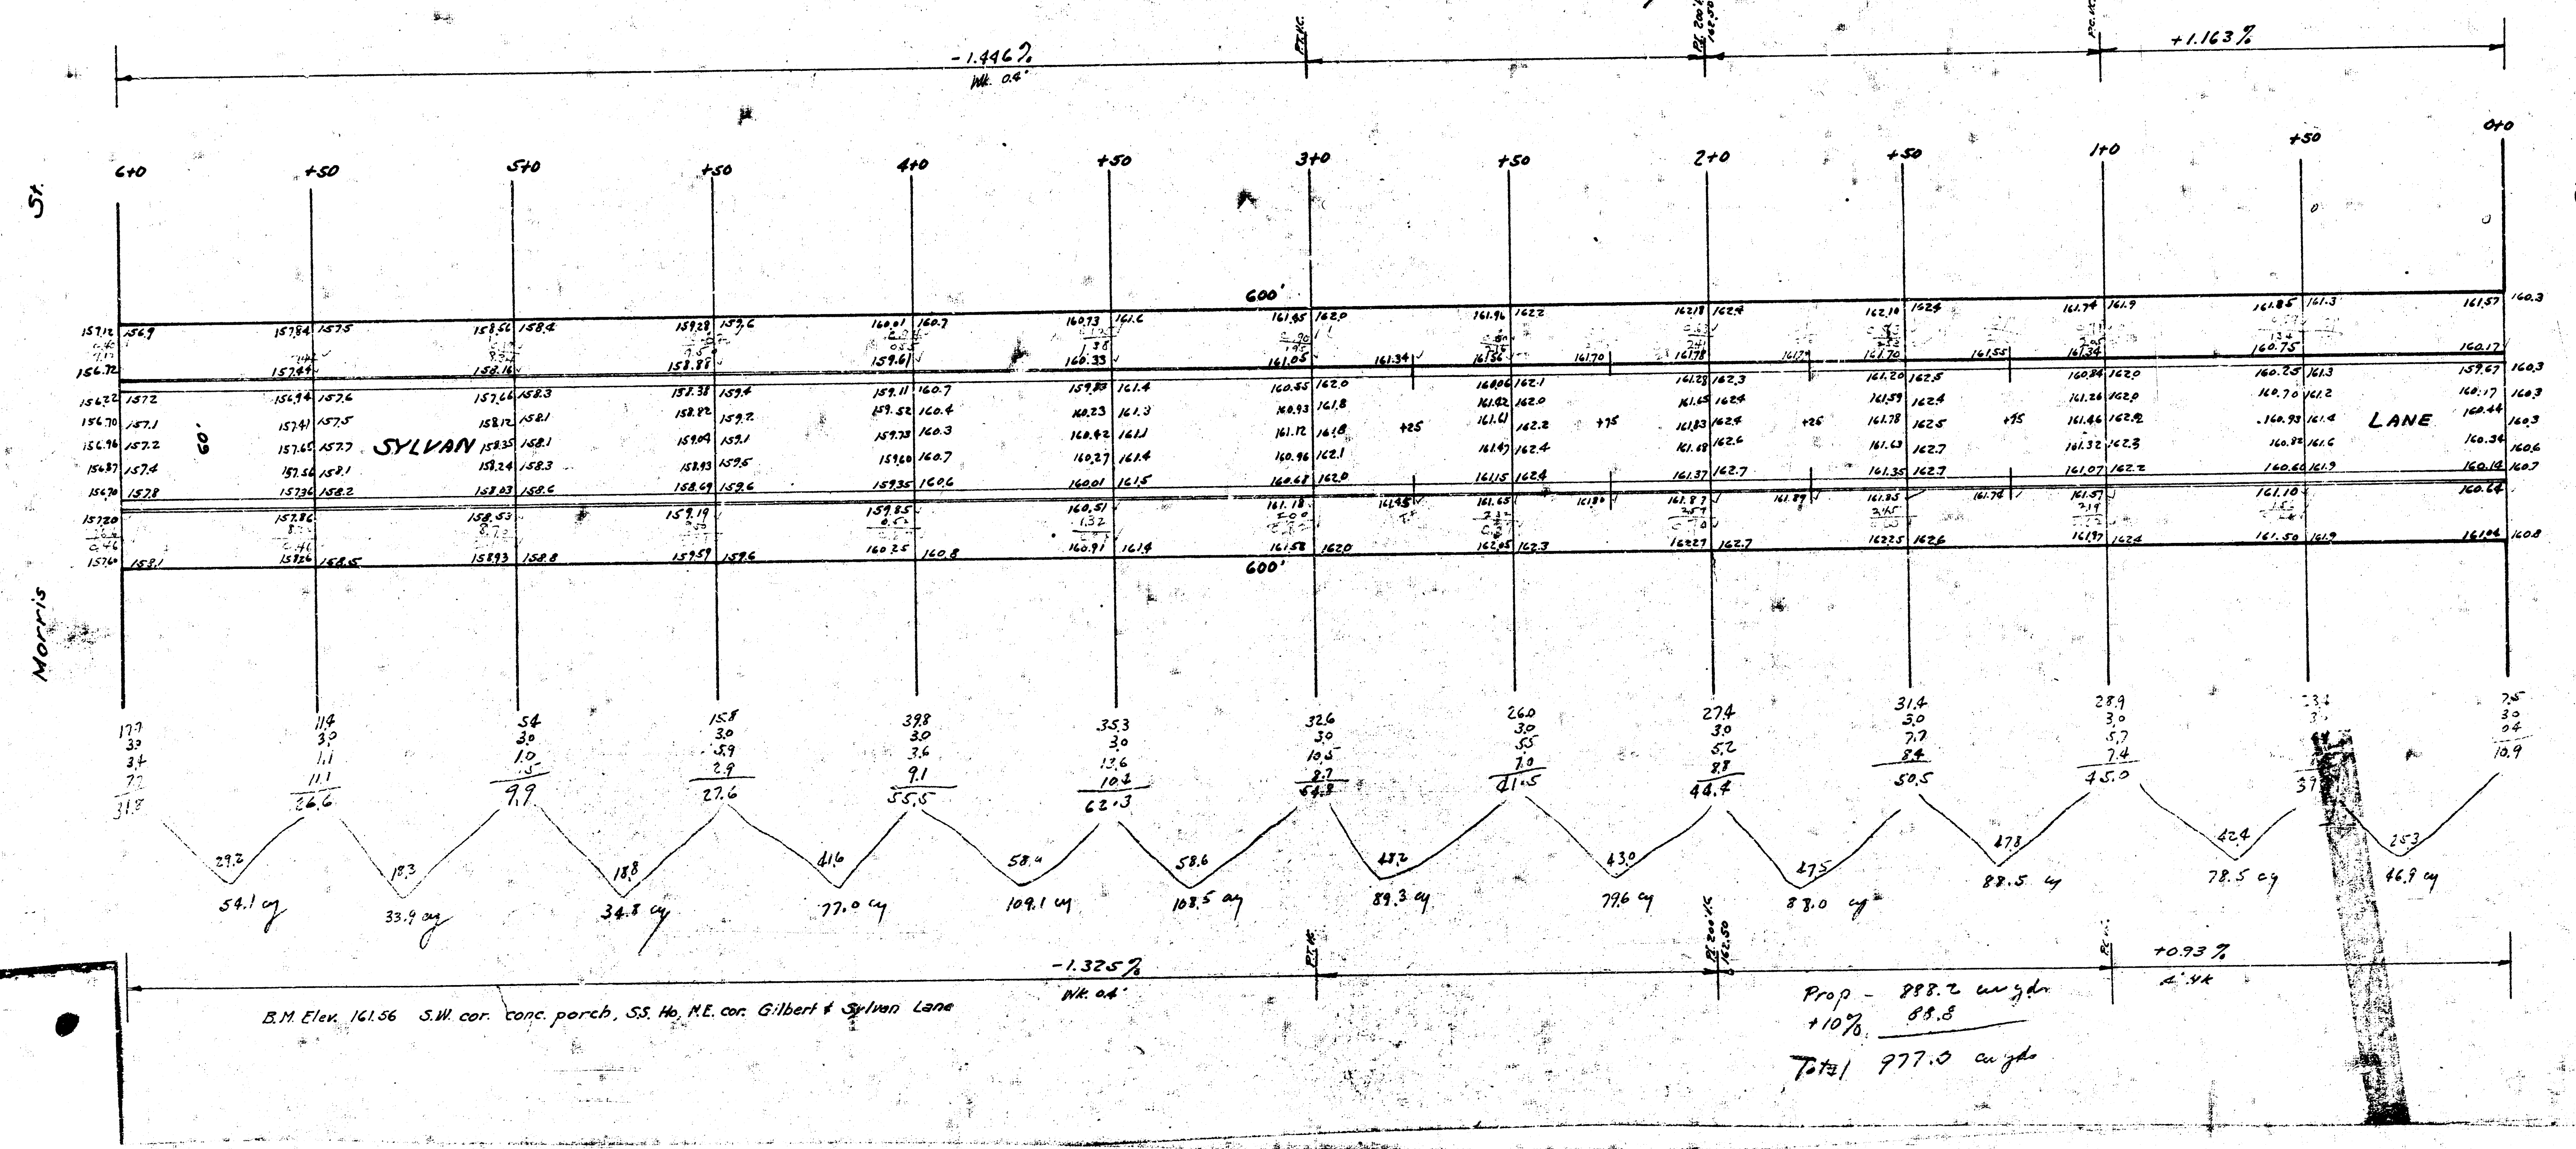

R.M. Elev. 161.56 S.W. cor. conc. porch, S.S. Mo. H.E. cor. Gilbert & Sylvan Lane

Prop - 888.2 cu yds
 +10% 88.8
 Total 977.0 cu yds

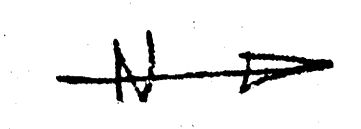