


PAVING PLAN 1943
 SYLVAN LANE - N.L. LINCOLN ST. to S.L. MORRIS ST.
 Comb. Cb. & Gtr. only

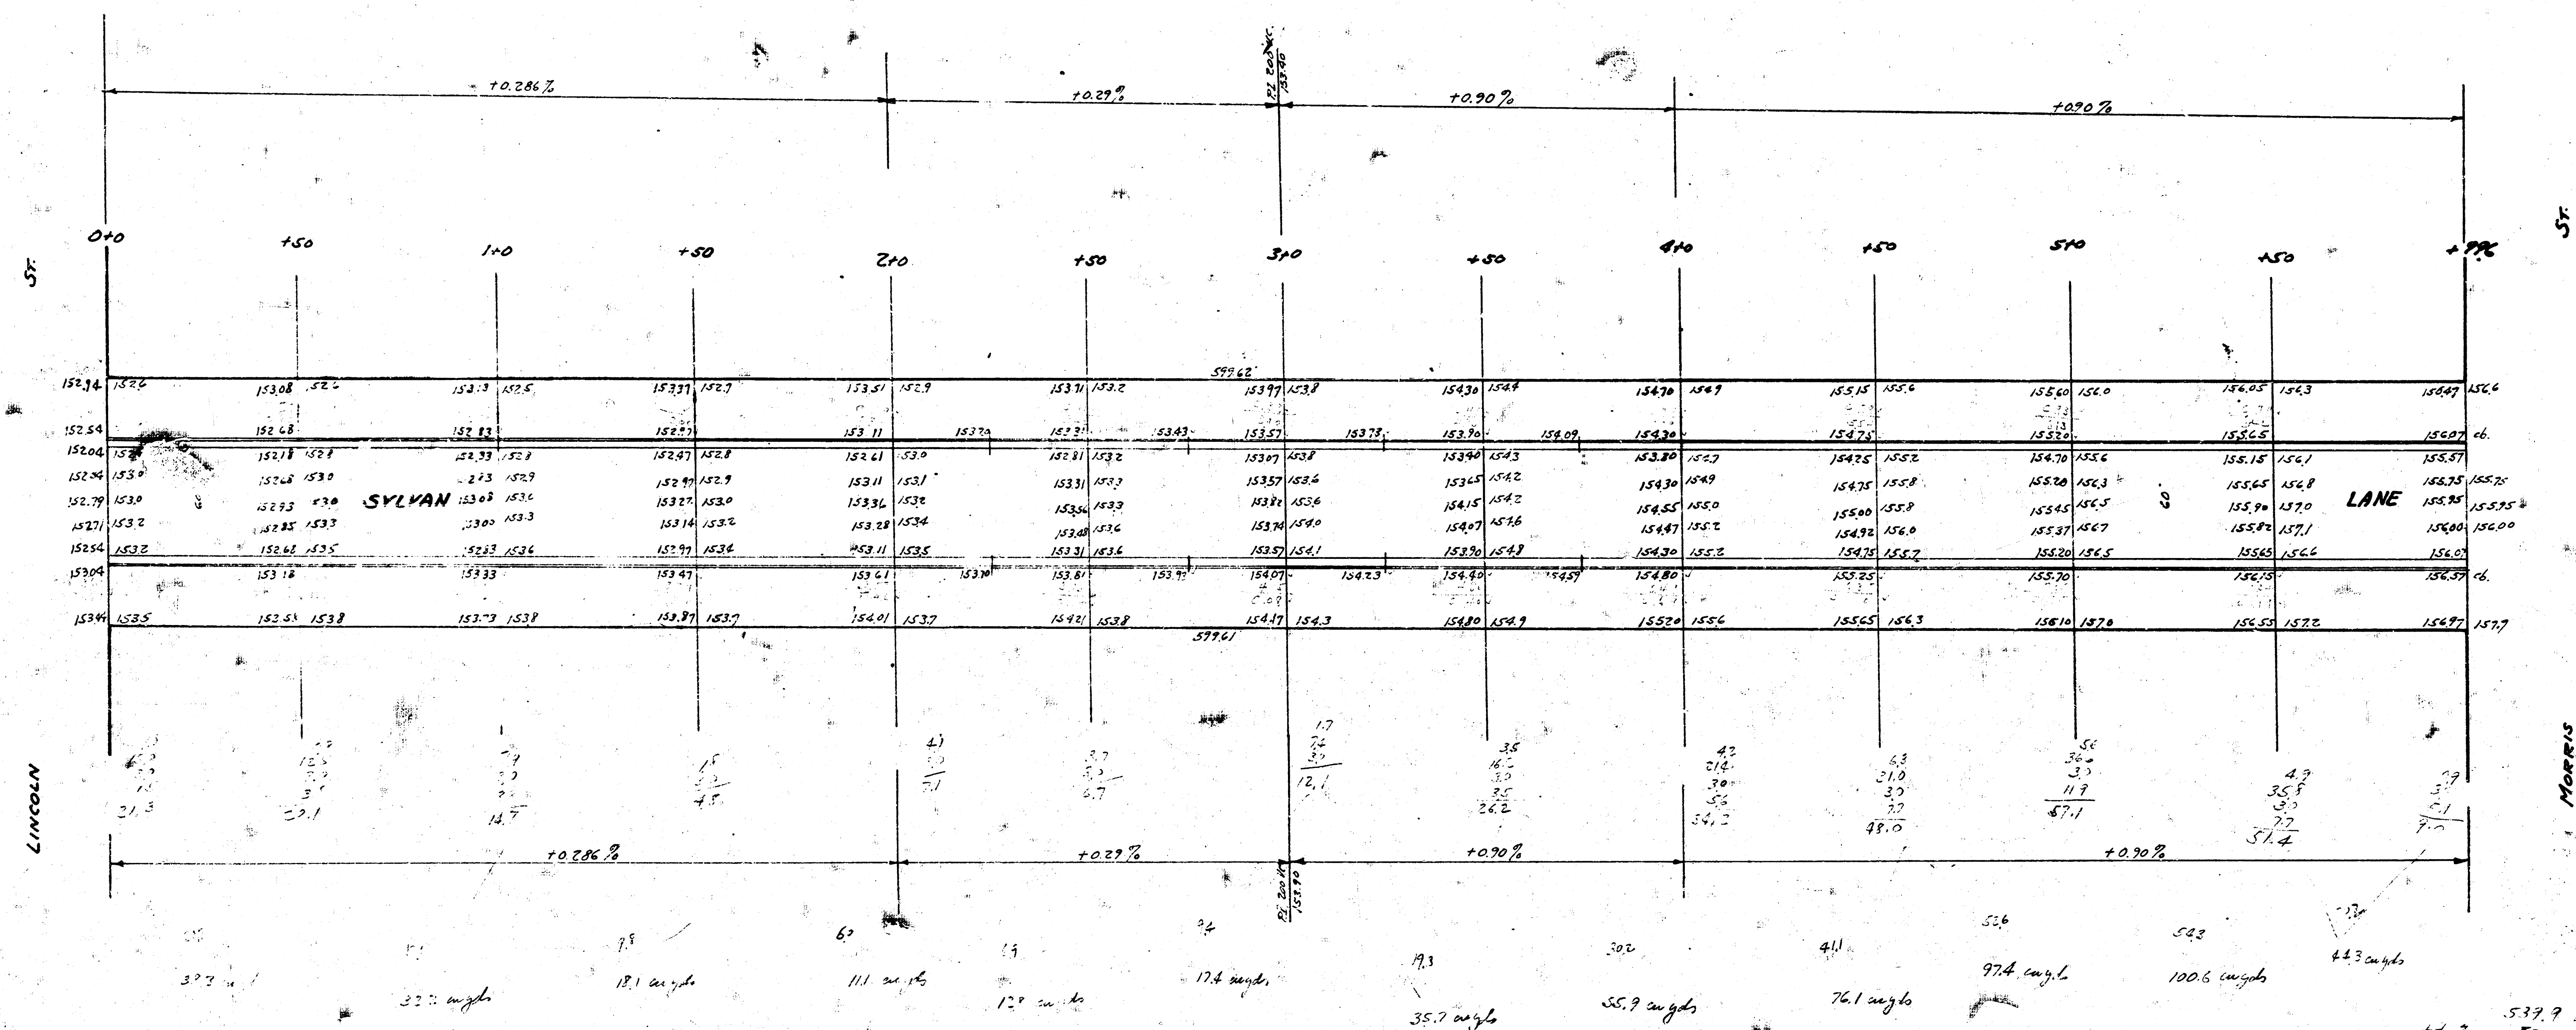

Paving Plan
 1943
 SYLVAN LANE
 N.L. LINCOLN ST.
 to
 S.L. MORRIS ST.