


B.M. 152.75 "G" in Globe, W. End ch. rct., N.W. Cor. Sylvan & Orme  
 B.M. 157.44 NE. Cor. Lower Step, E. Side House # 401 Beverly Drive  
 Note: E.P.L. of Sylvan Lane is Baseline for X Section

Note: STRUTTING IS ON E.

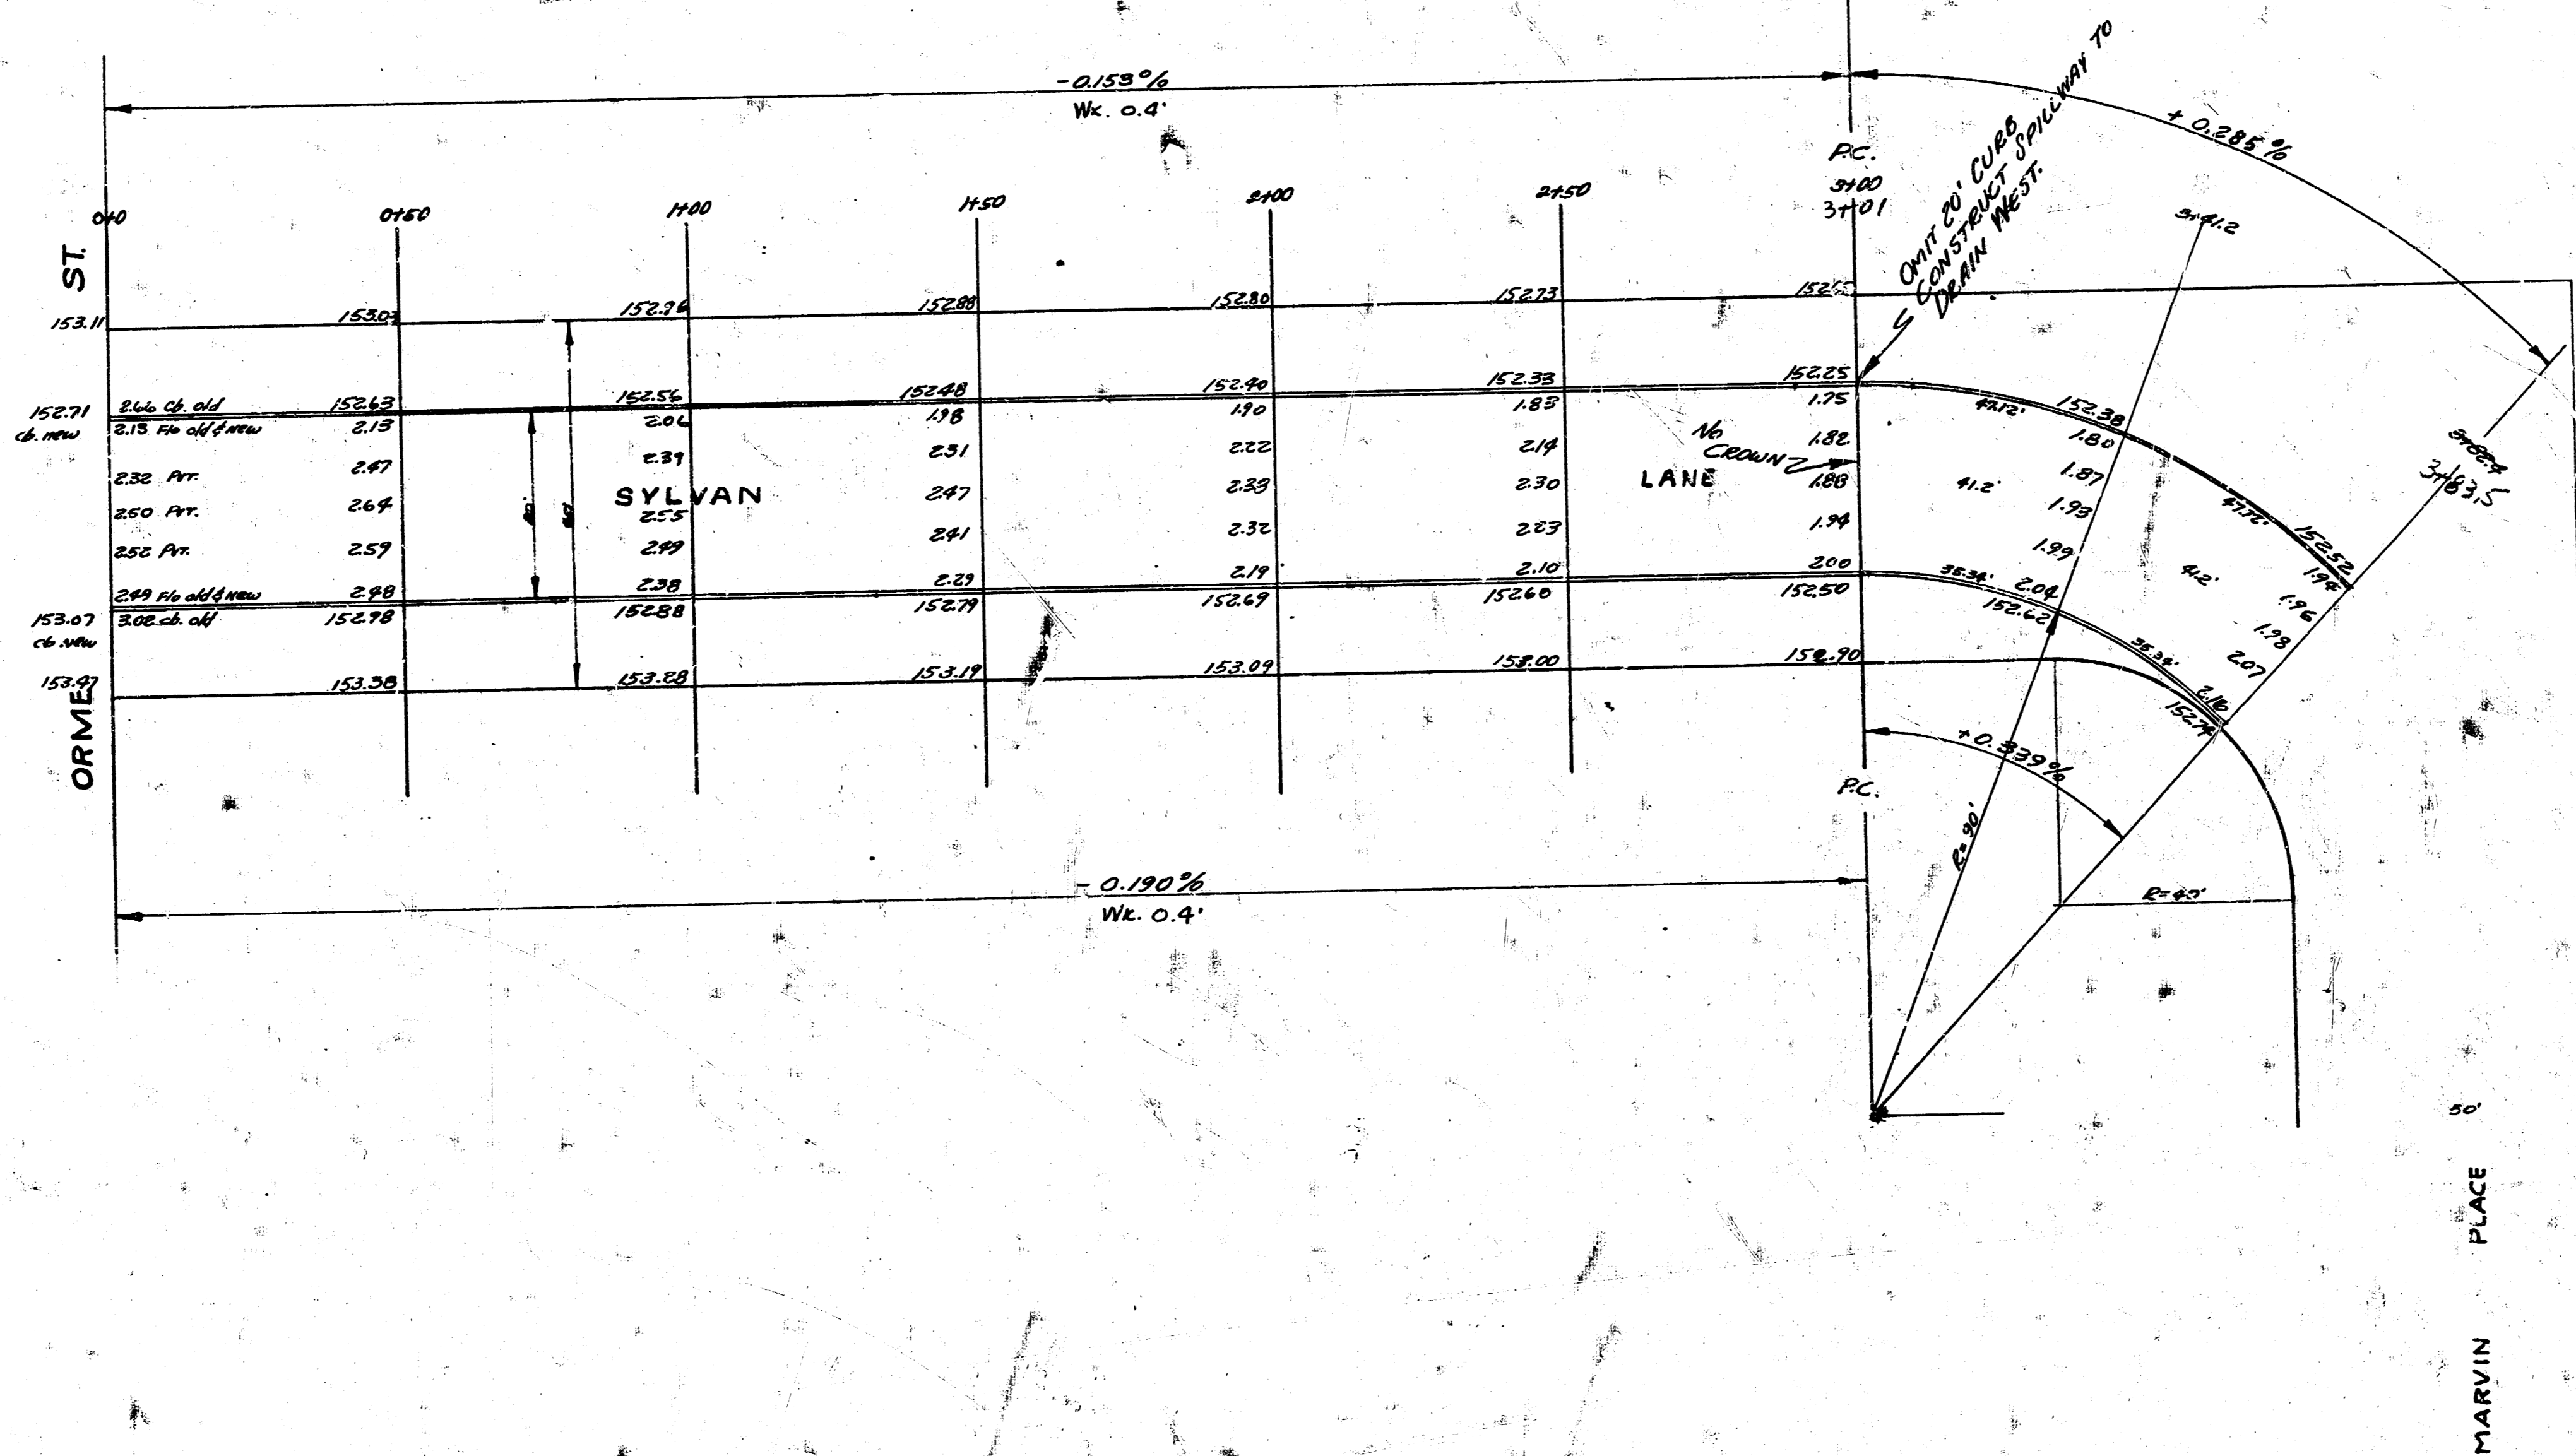

**SYLVAN LANE**  
 NL ORME to SL MARVIN PL.  
 30' CONC & CB.  
 CITY of WICHITA, KANS.  
 \*\* ENGINEERING DIV. \*\*  
 L.K. WHITE CITY ENGINEER  
 JULY 1947