



S.M. 116.96 SPIKE SW SIDE HLP, NE COR. TAFT & ILLINOIS.
 S.M. 115.35 G IN GLOBE, E.L. WEST ST. & N. OB. TAFT ST.

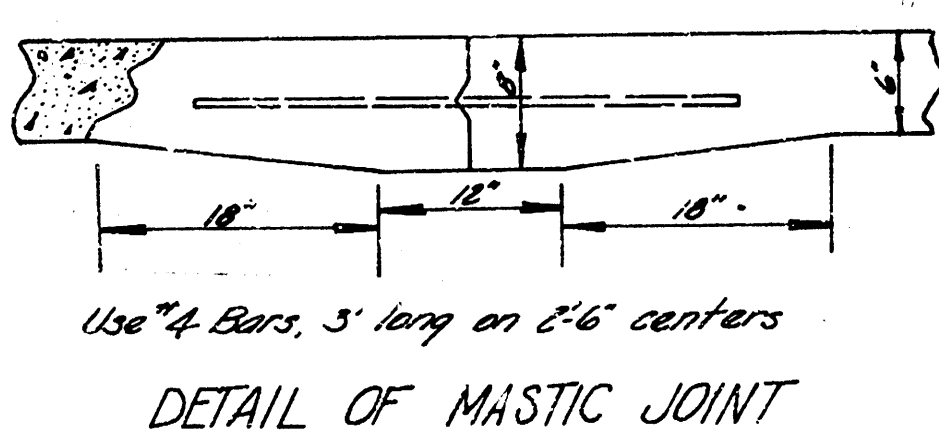

EXCAVATION	
PROP.	CITY
963.8	254.8
966	14.5
1062.4	214.3

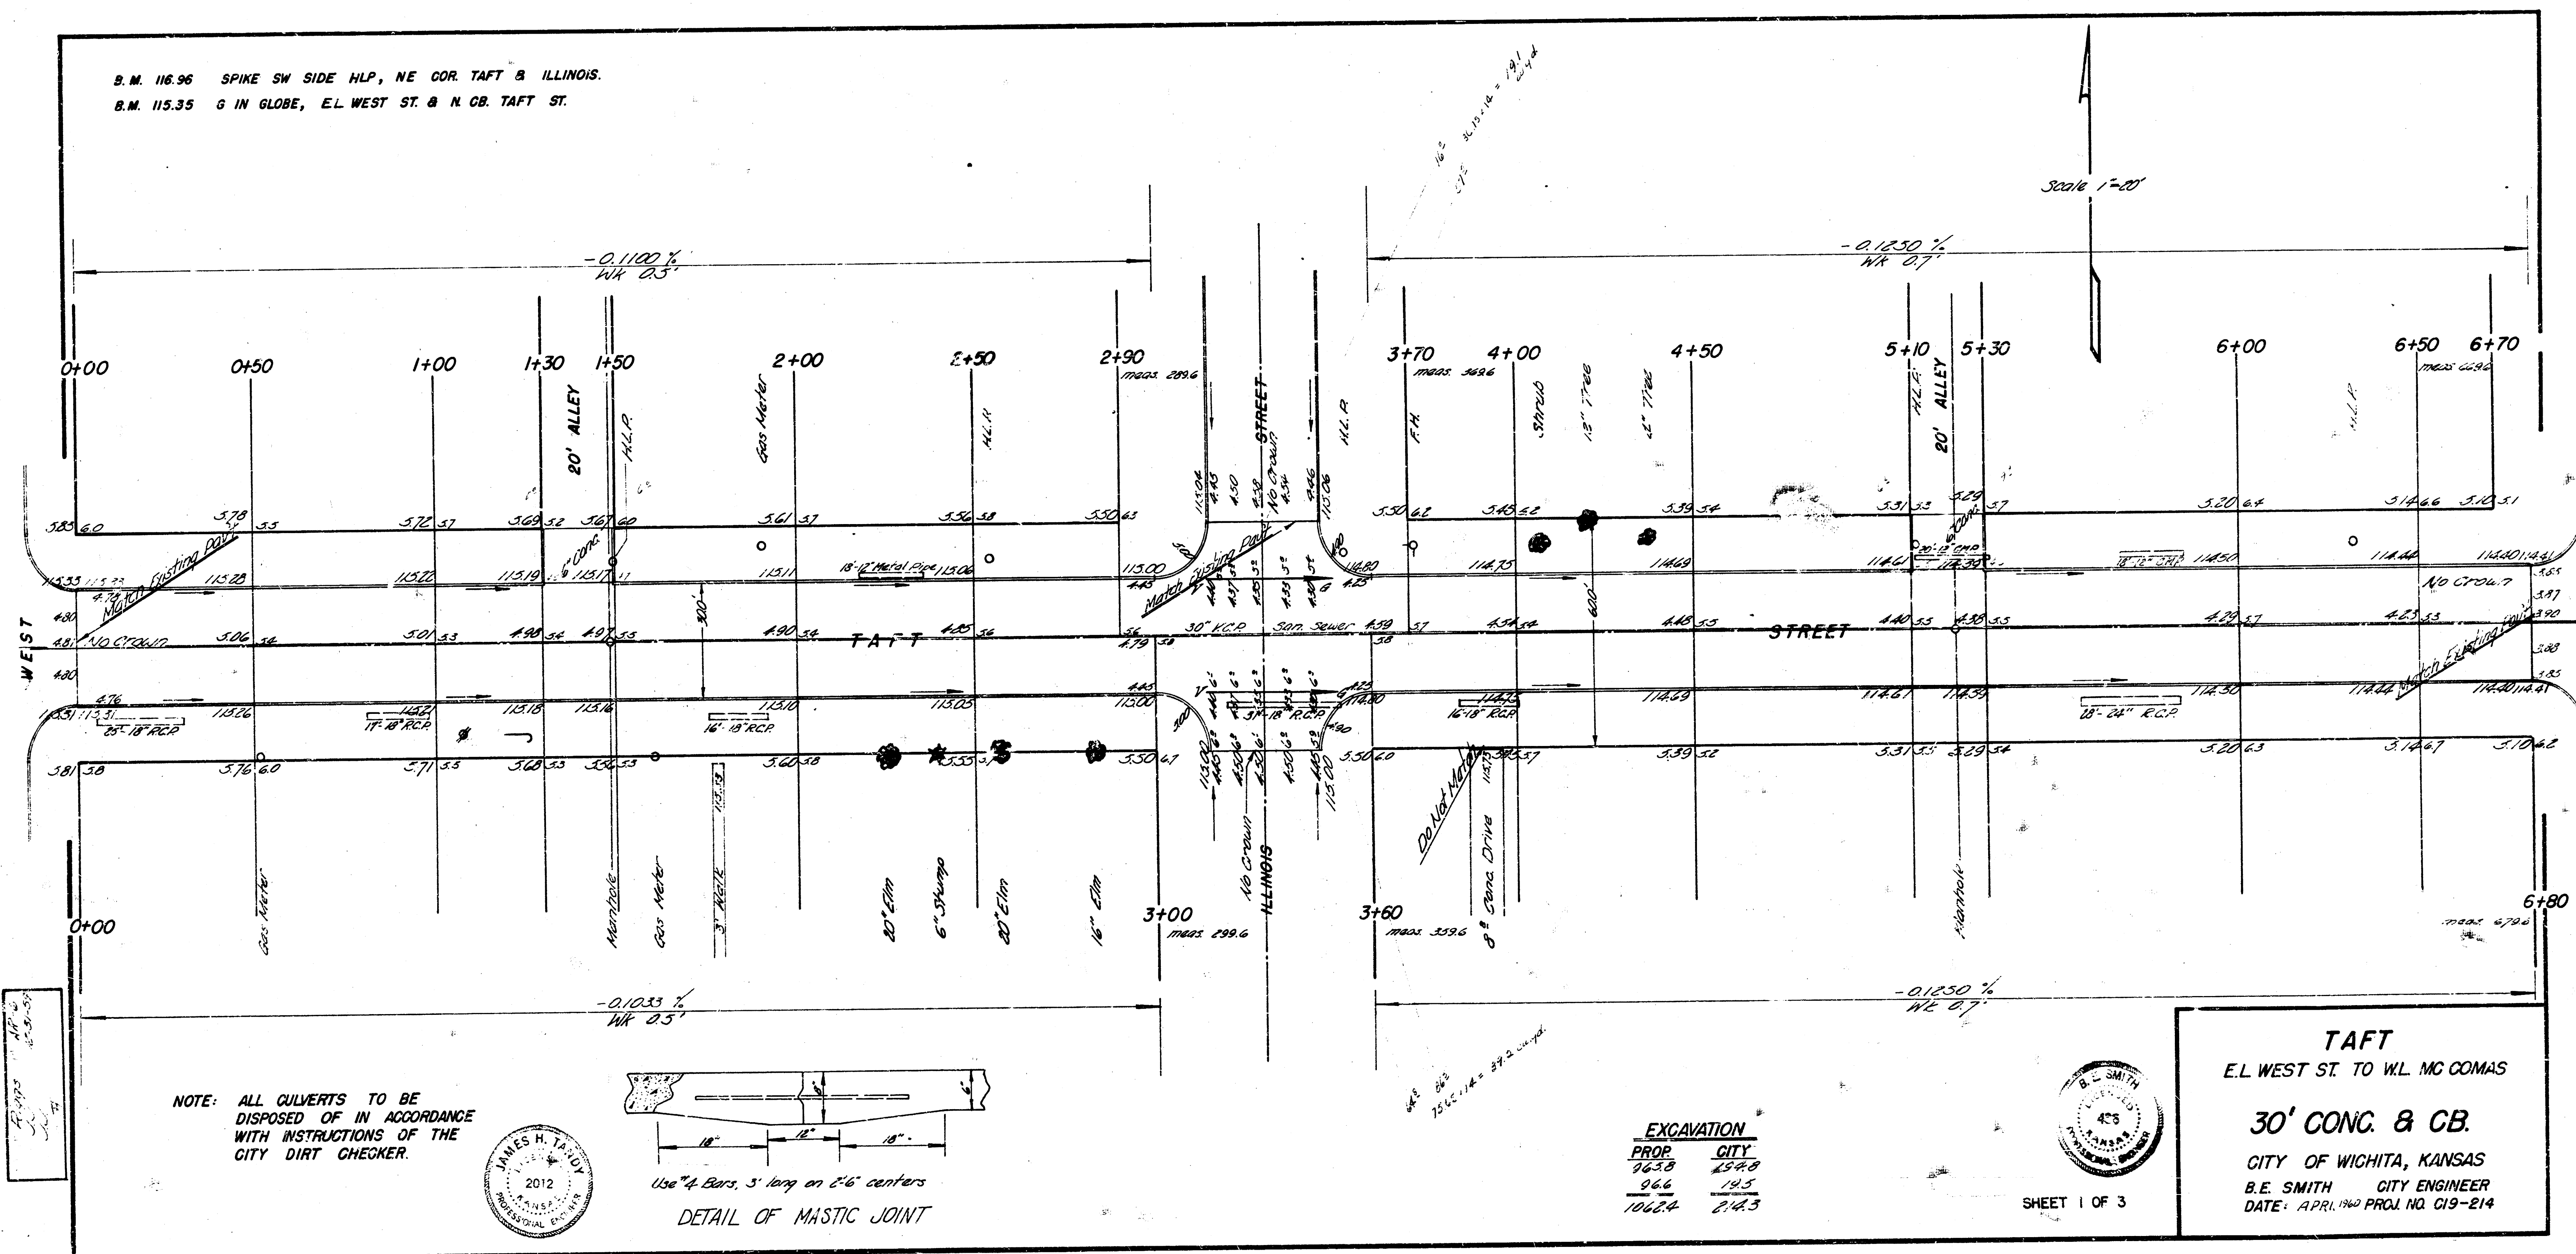

SHEET 1 OF 3

TAFT
 E.L. WEST ST. TO W.L. MC COMAS
30' CONG. & CB.
 CITY OF WICHITA, KANSAS
 B.E. SMITH CITY ENGINEER
 DATE: APRIL 1920 PROJ. NO. 019-214