
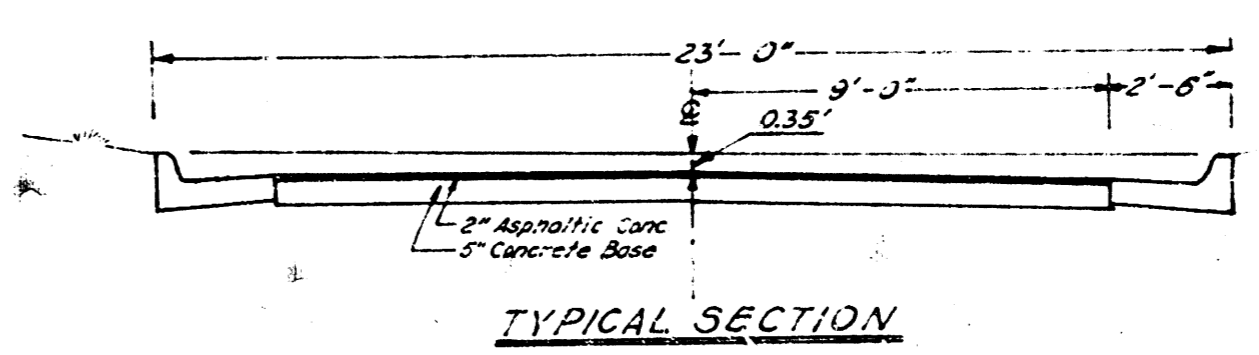
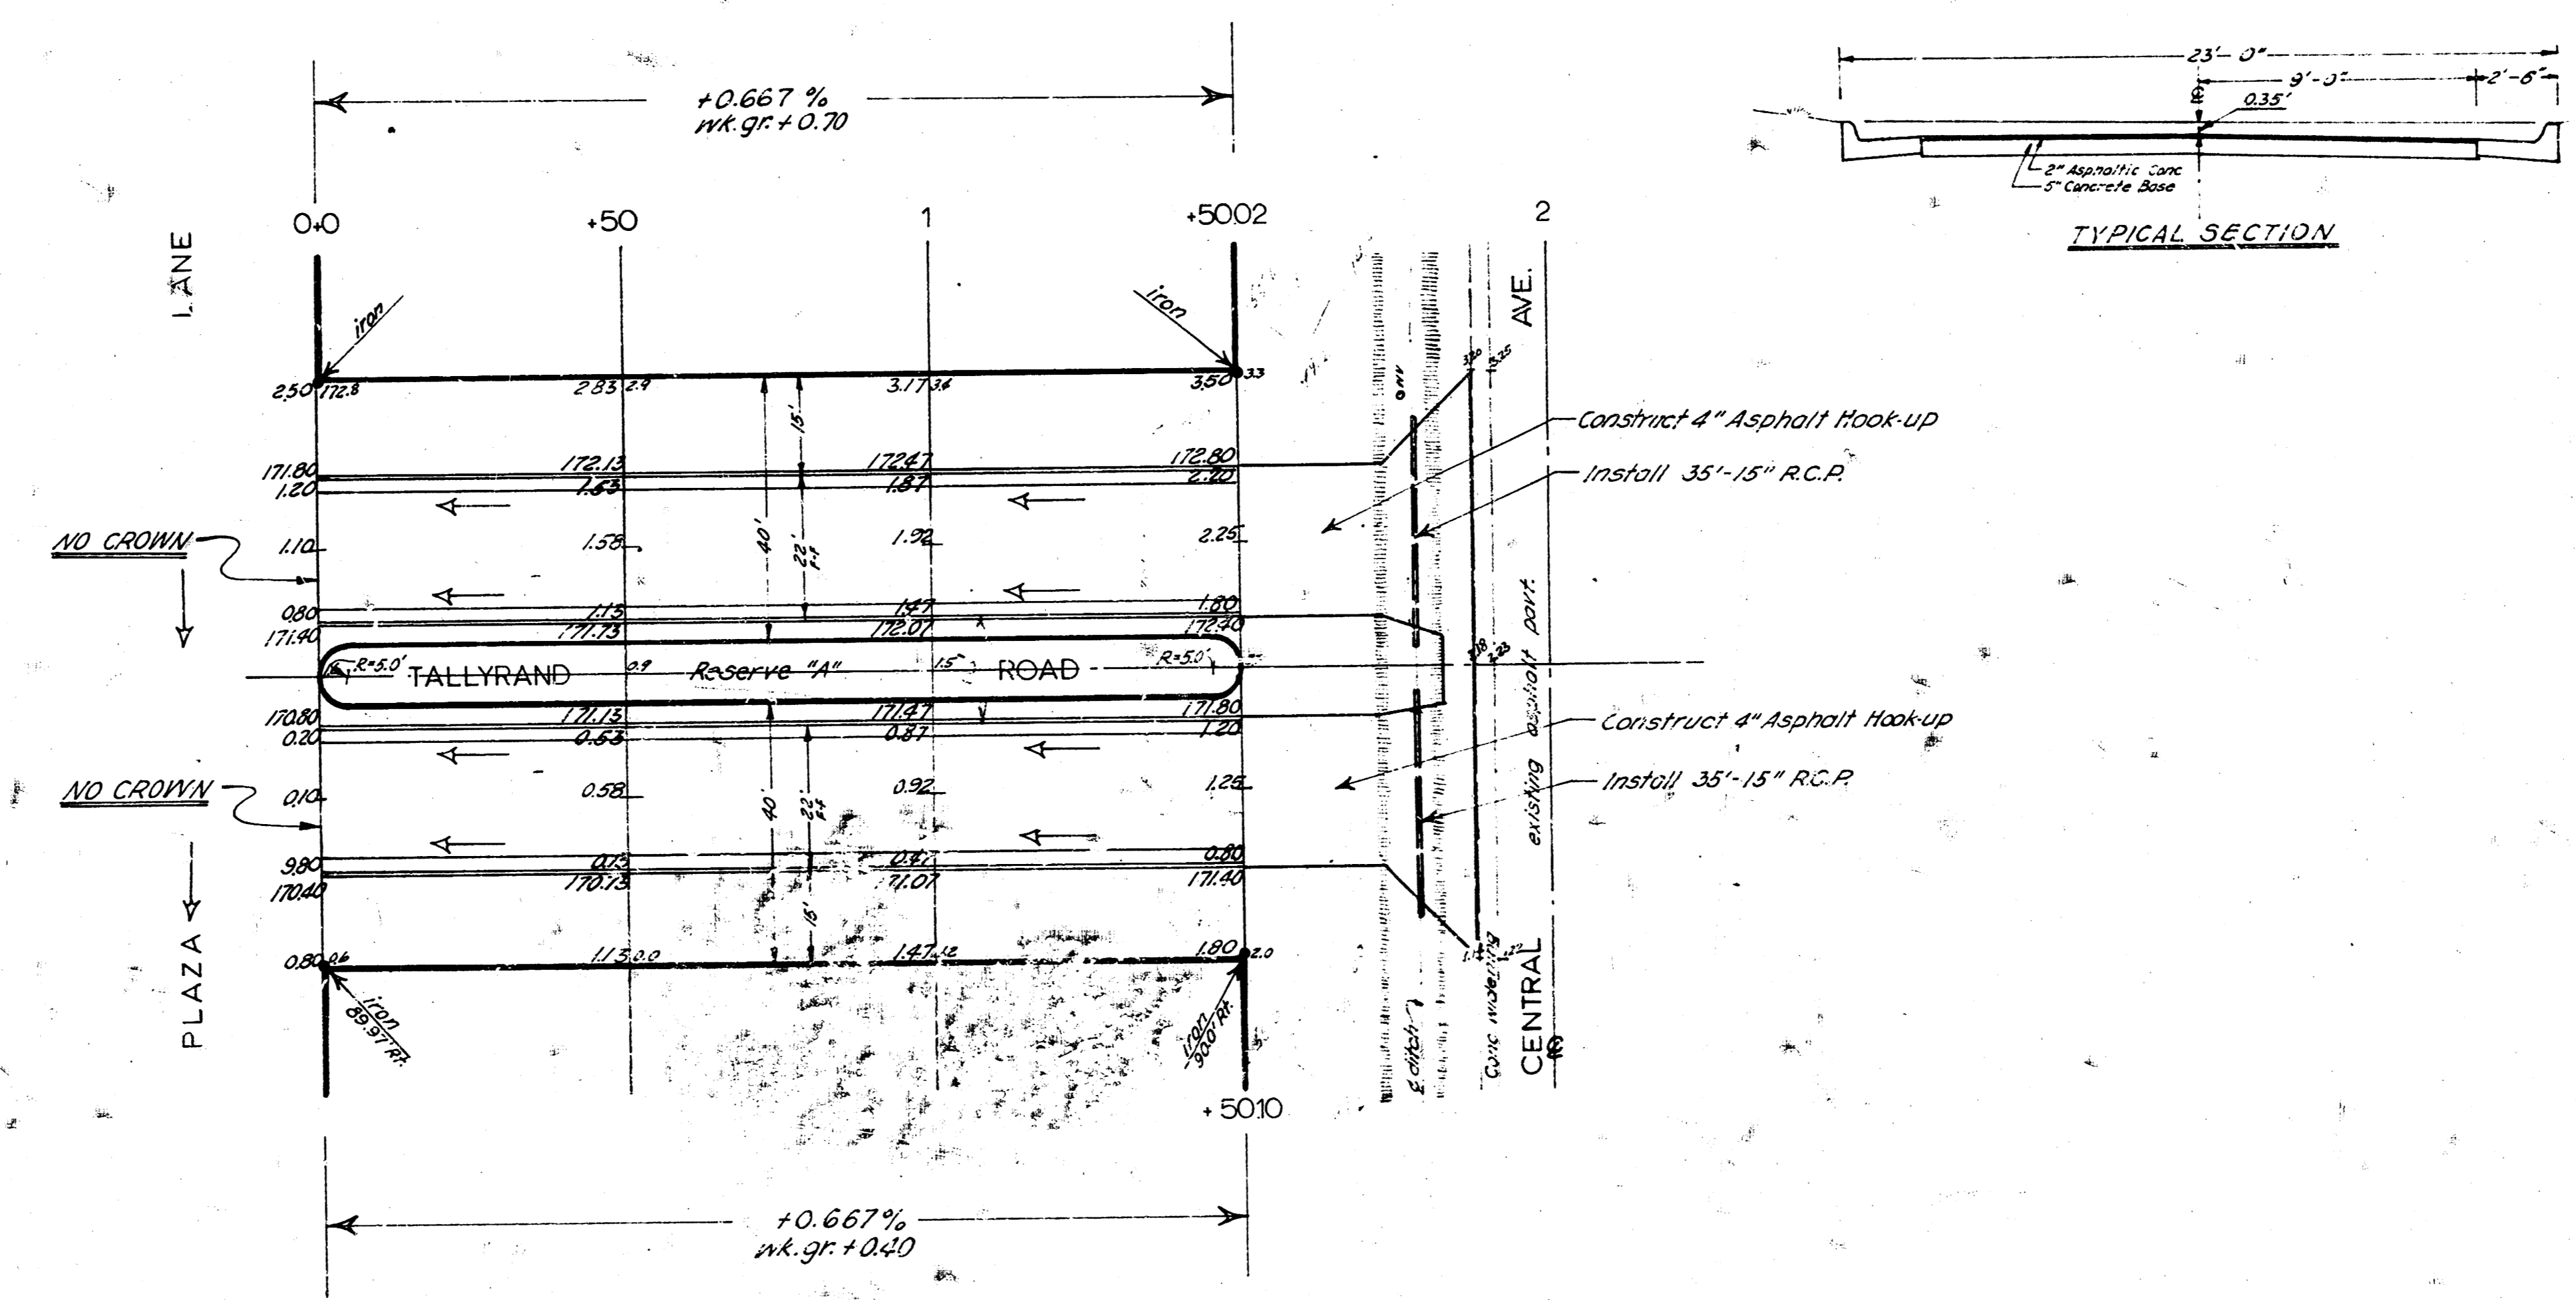


B.M. 175.13 extreme SW cor. stone slab on Woodlawn Village man on NW cor. Central & Tallyrand No.

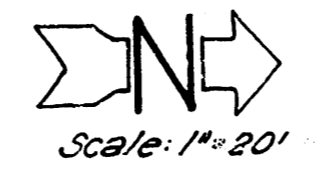

NO CROWN

NO CROWN

PLAZA


CENTRAL AVE.

NOTE: No driveways to be constructed on this project.

J. Gantz, Inc. 7/25/38



Earthwork Quantities
(excavation)
prop. city
362.3 36.6
36.6 +10% 39.8
305.3 cy. 708.2 cy.

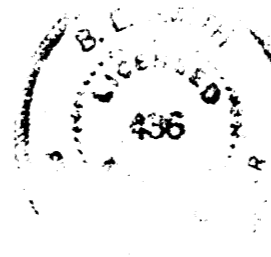

TALLYRAND ROAD		
N.L. Plaza Lane to S.L. Central Ave.		
2 - 18'-2"-22' Asphaltic Conc.		
City of Wichita, Kansas		
B.E. Smith		City Engineer
Date: 7/1/38	Design-seal	Proj. No. C12-38