


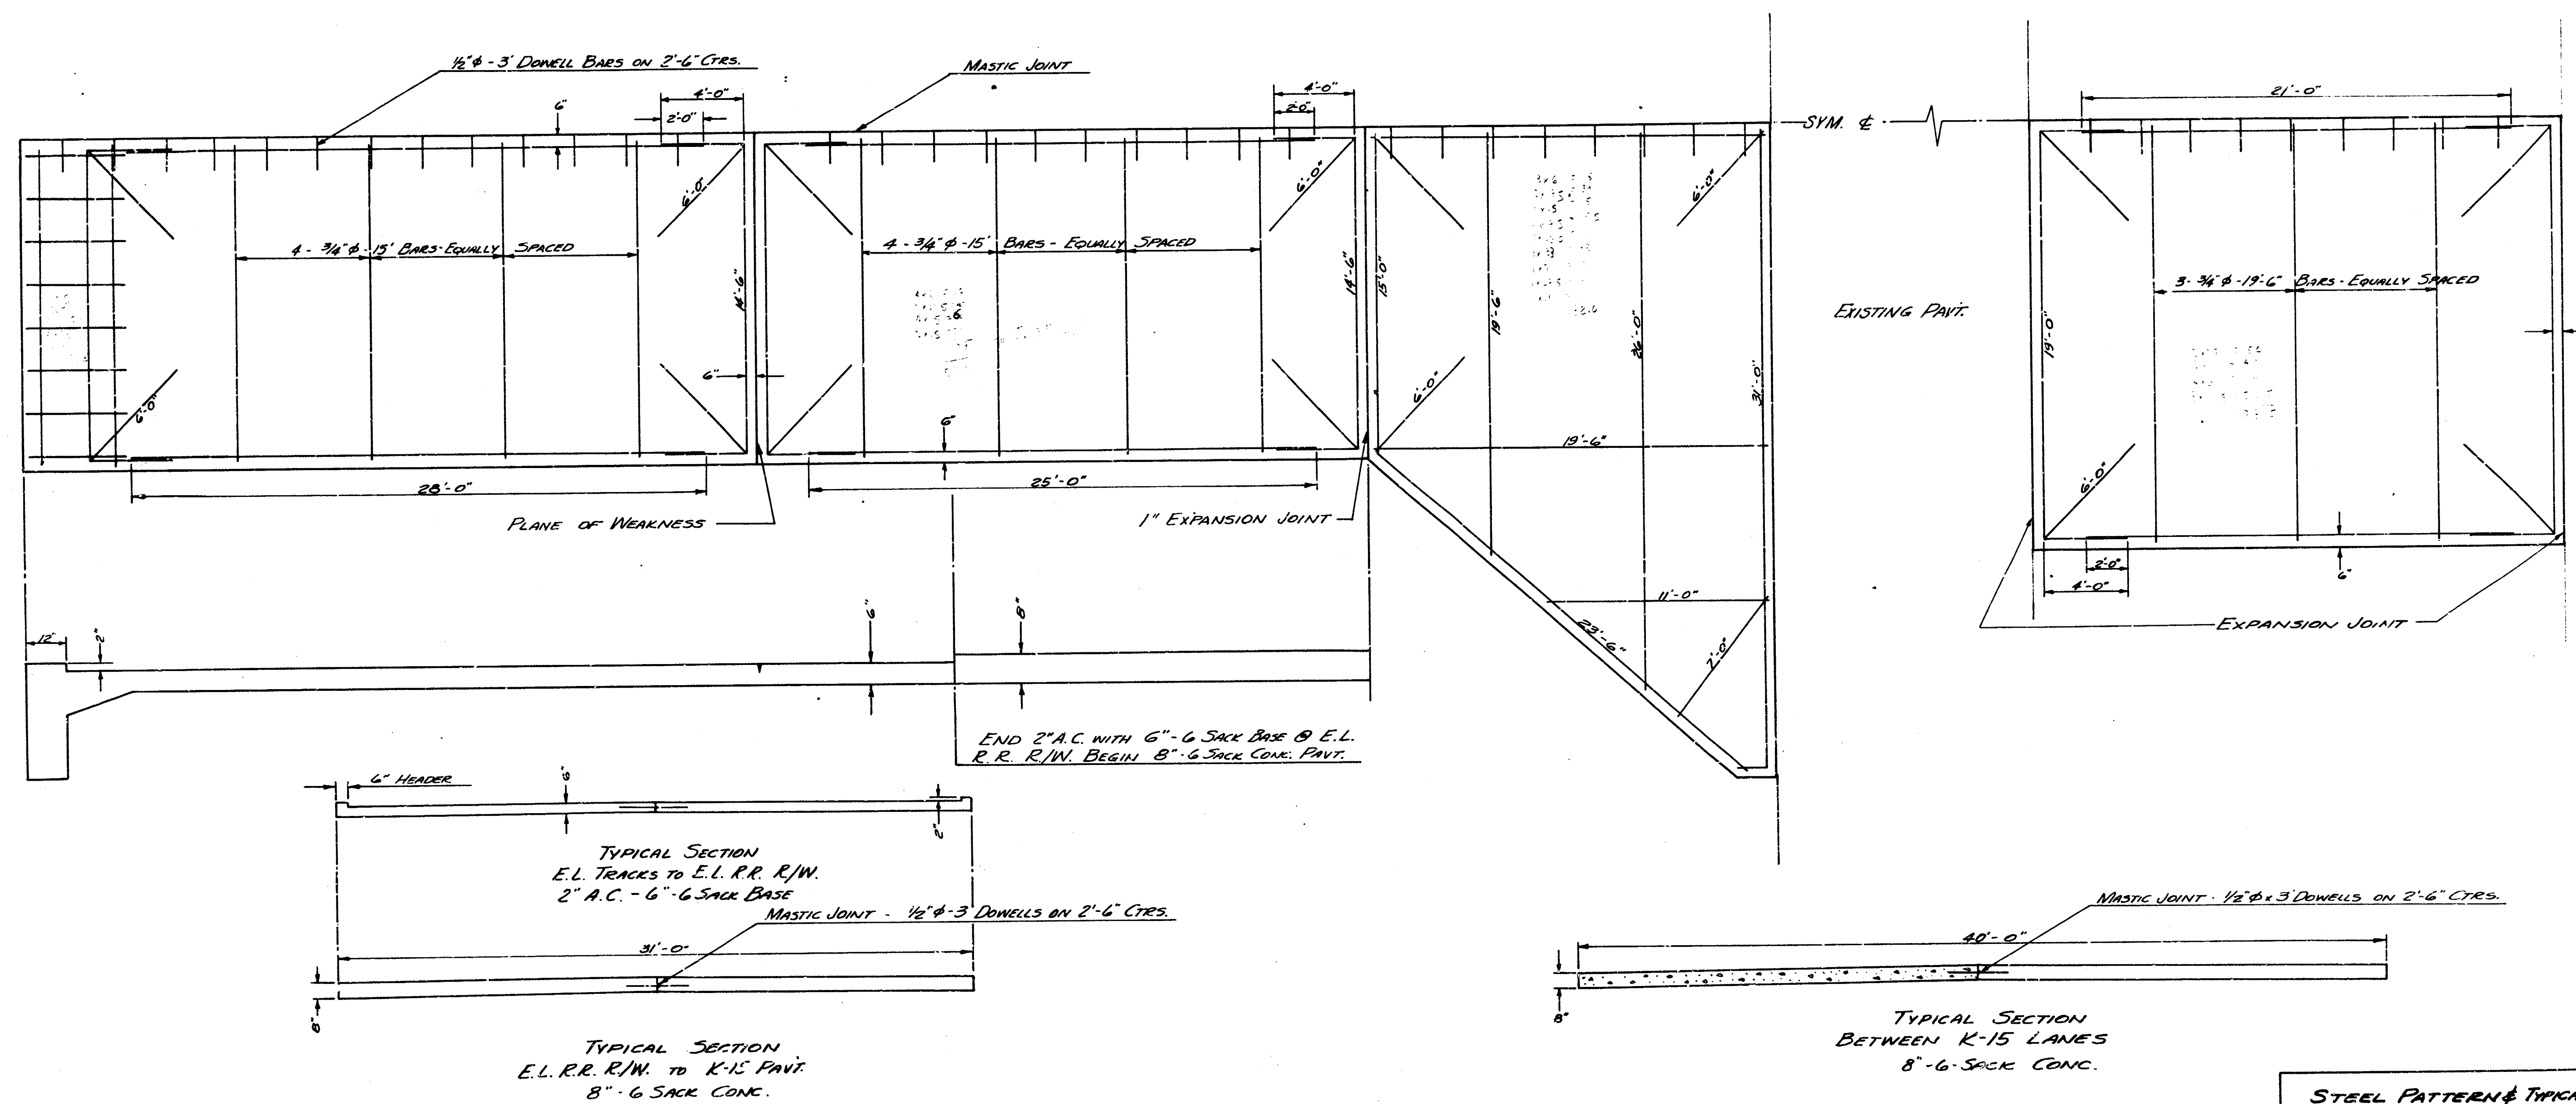

STEEL PATTERN & TYPICAL SECTIONS
WASSALL
MADISON TO K-15

3
4