
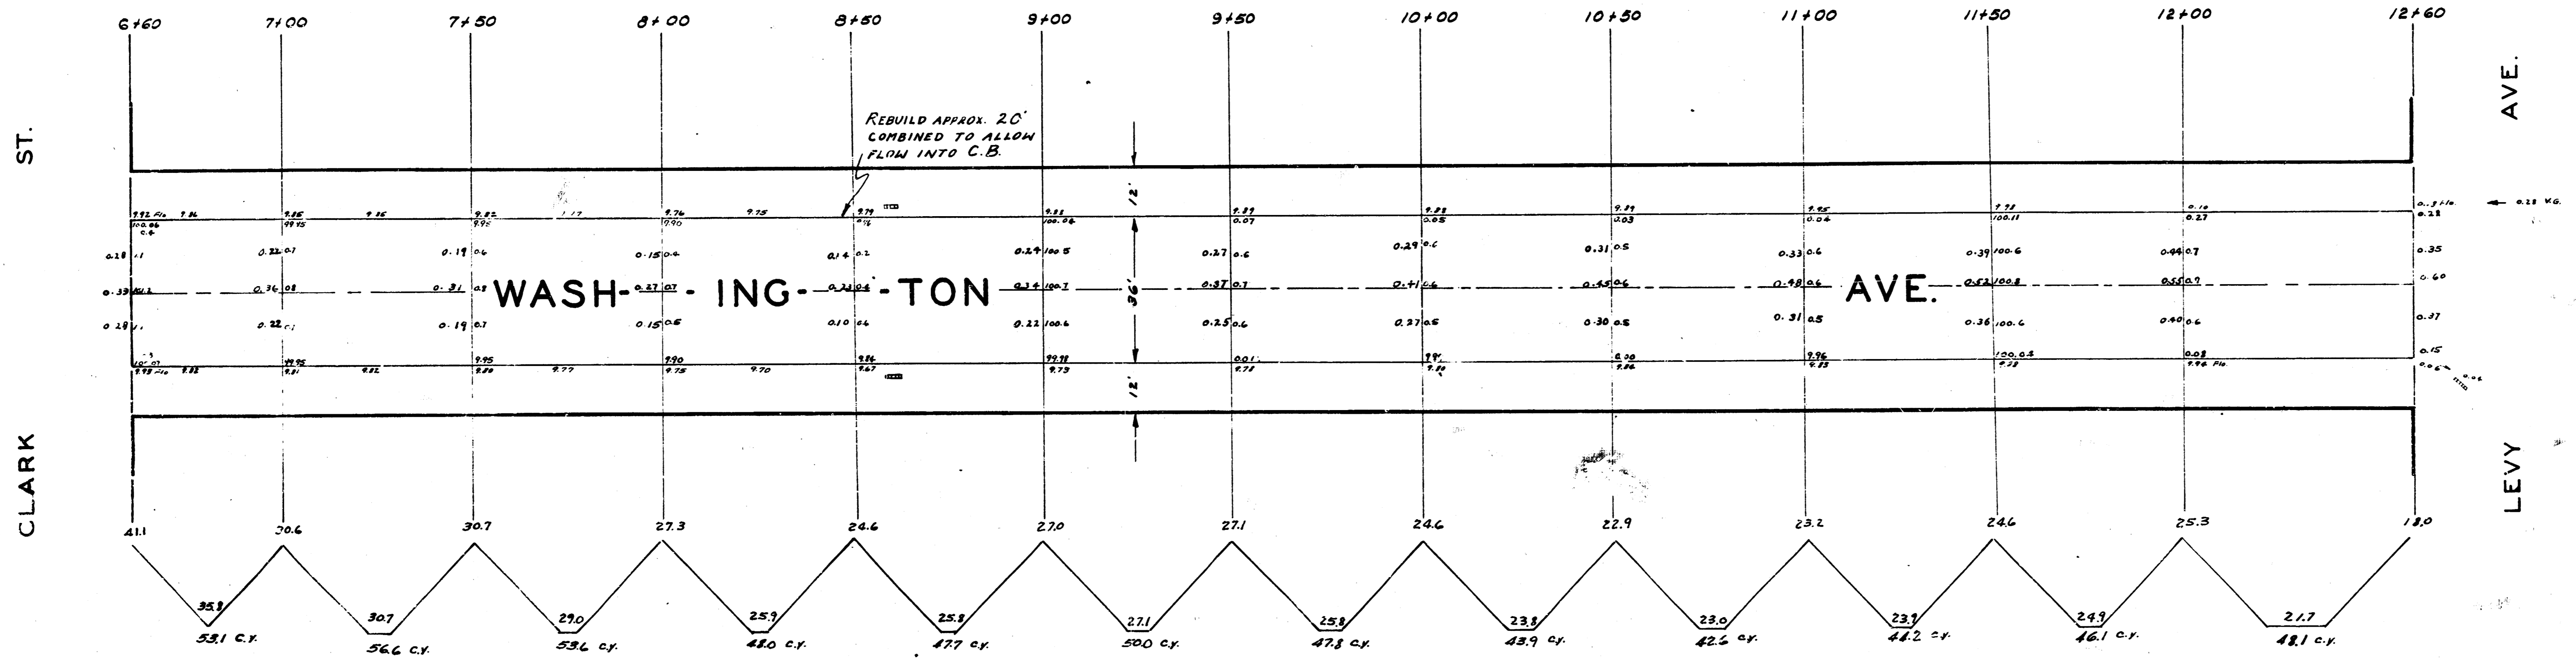


S.M. 100.34 Iron in thim. Car Wash + Levy
 B.M. 100.45 Standard N.E. Wash + Levy
 B.M. 100.34 Standard S.W. Wash + Levy

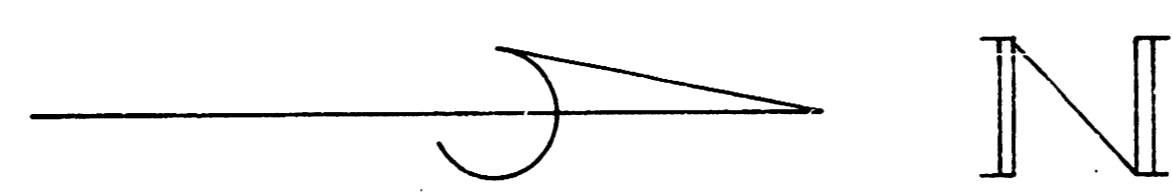

1 P
 41.1
 40.6
 40.7
 39.7
 37.3
 34.6
 37.0
 37.1
 34.6
 32.9
 33.2
 34.6
 35.3
 27.7
 27.7

C - 15 - 51
WASHINGTON AVE.
 N.L. CLARK ----- S.L. LEVY
 36' CONCRETE
 CITY OF WICHITA
 PUBLIC SERVICE DEPT.
 ENGINEERING DIVISION
 L.K. WHITE CITY ENGR. DR. BY G.O.B.