





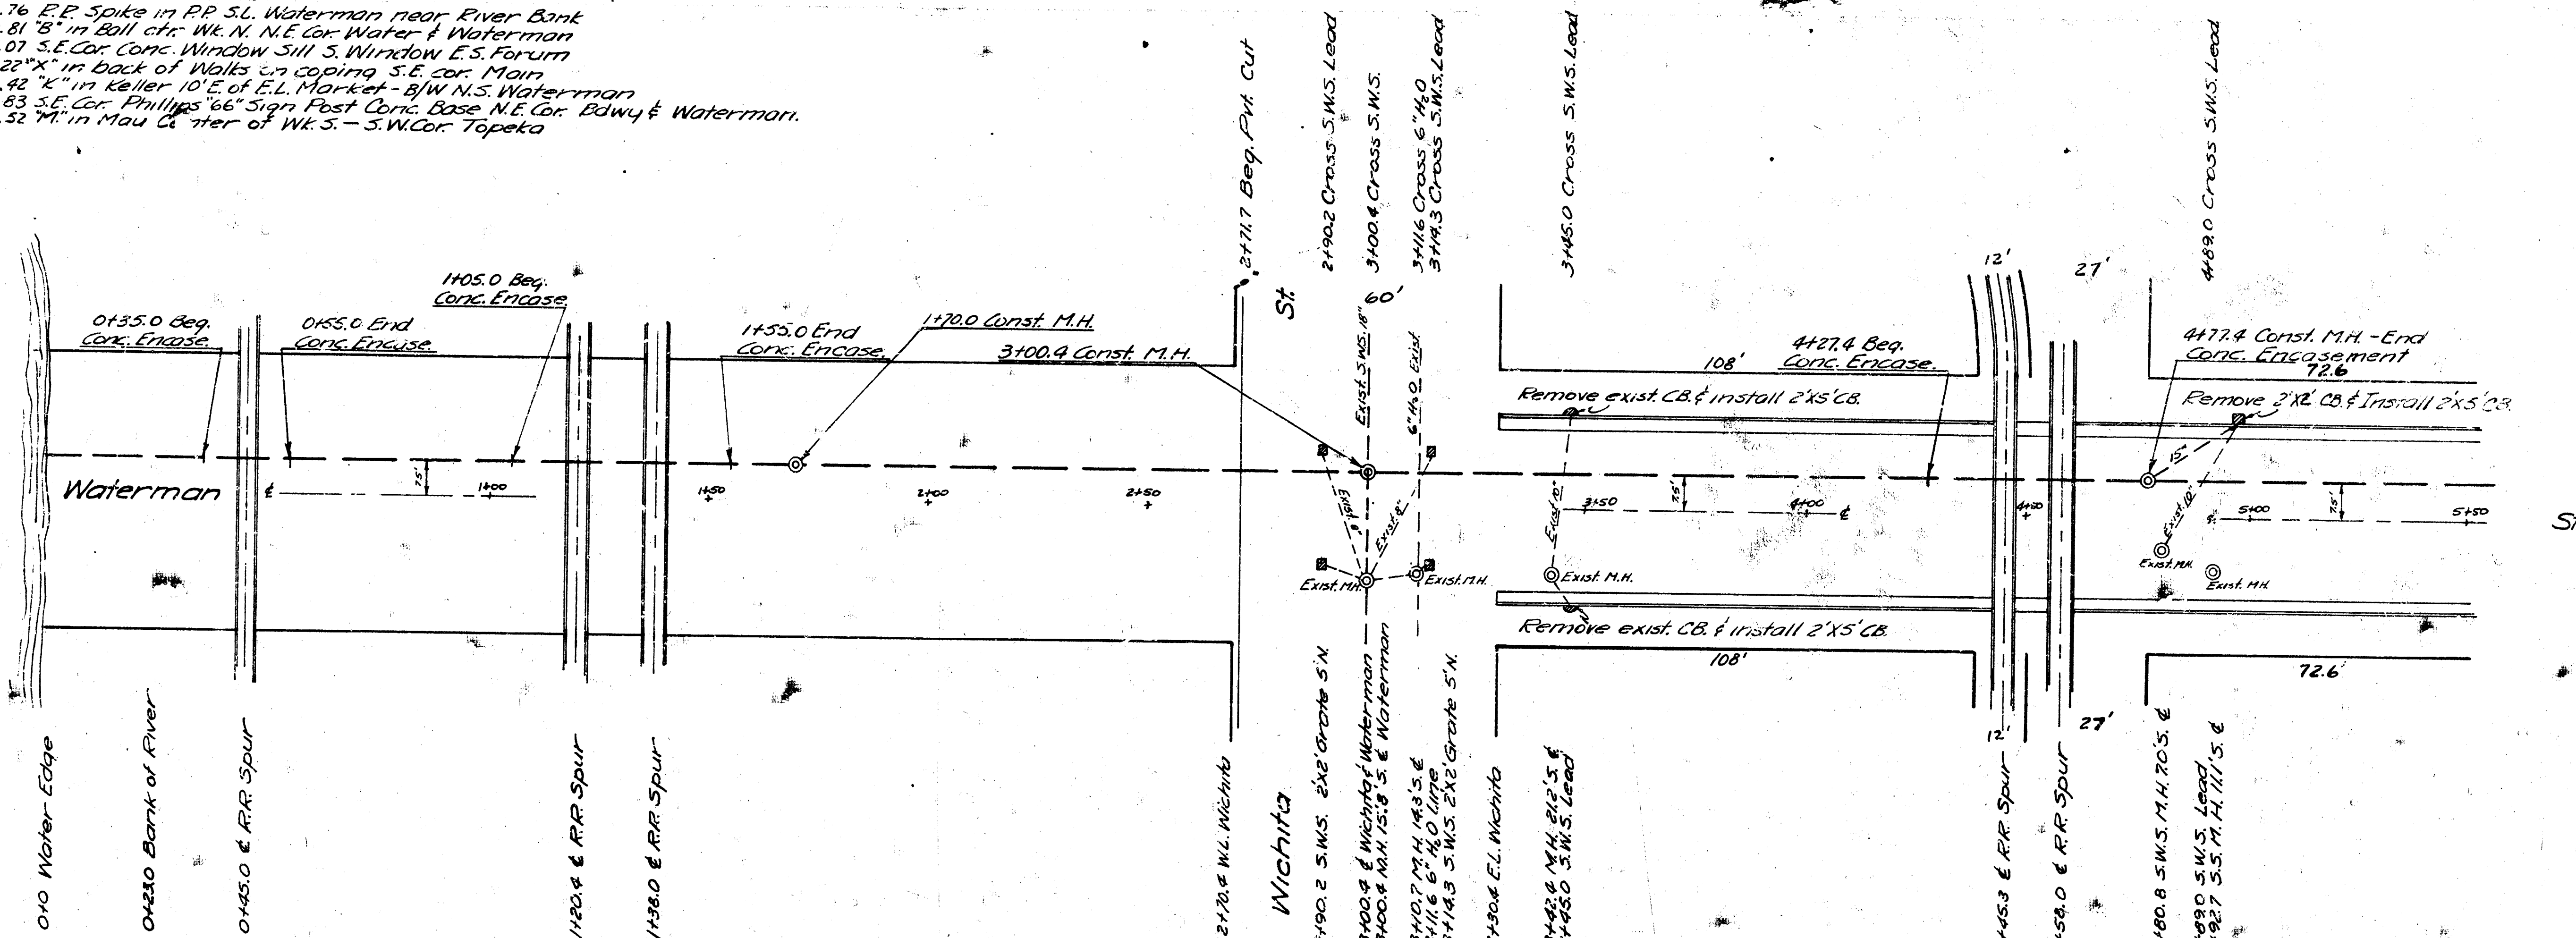


INCIDENTAL DRAINAGE
WATERMAN
TOPEKA TO ARKANSAS RIVER

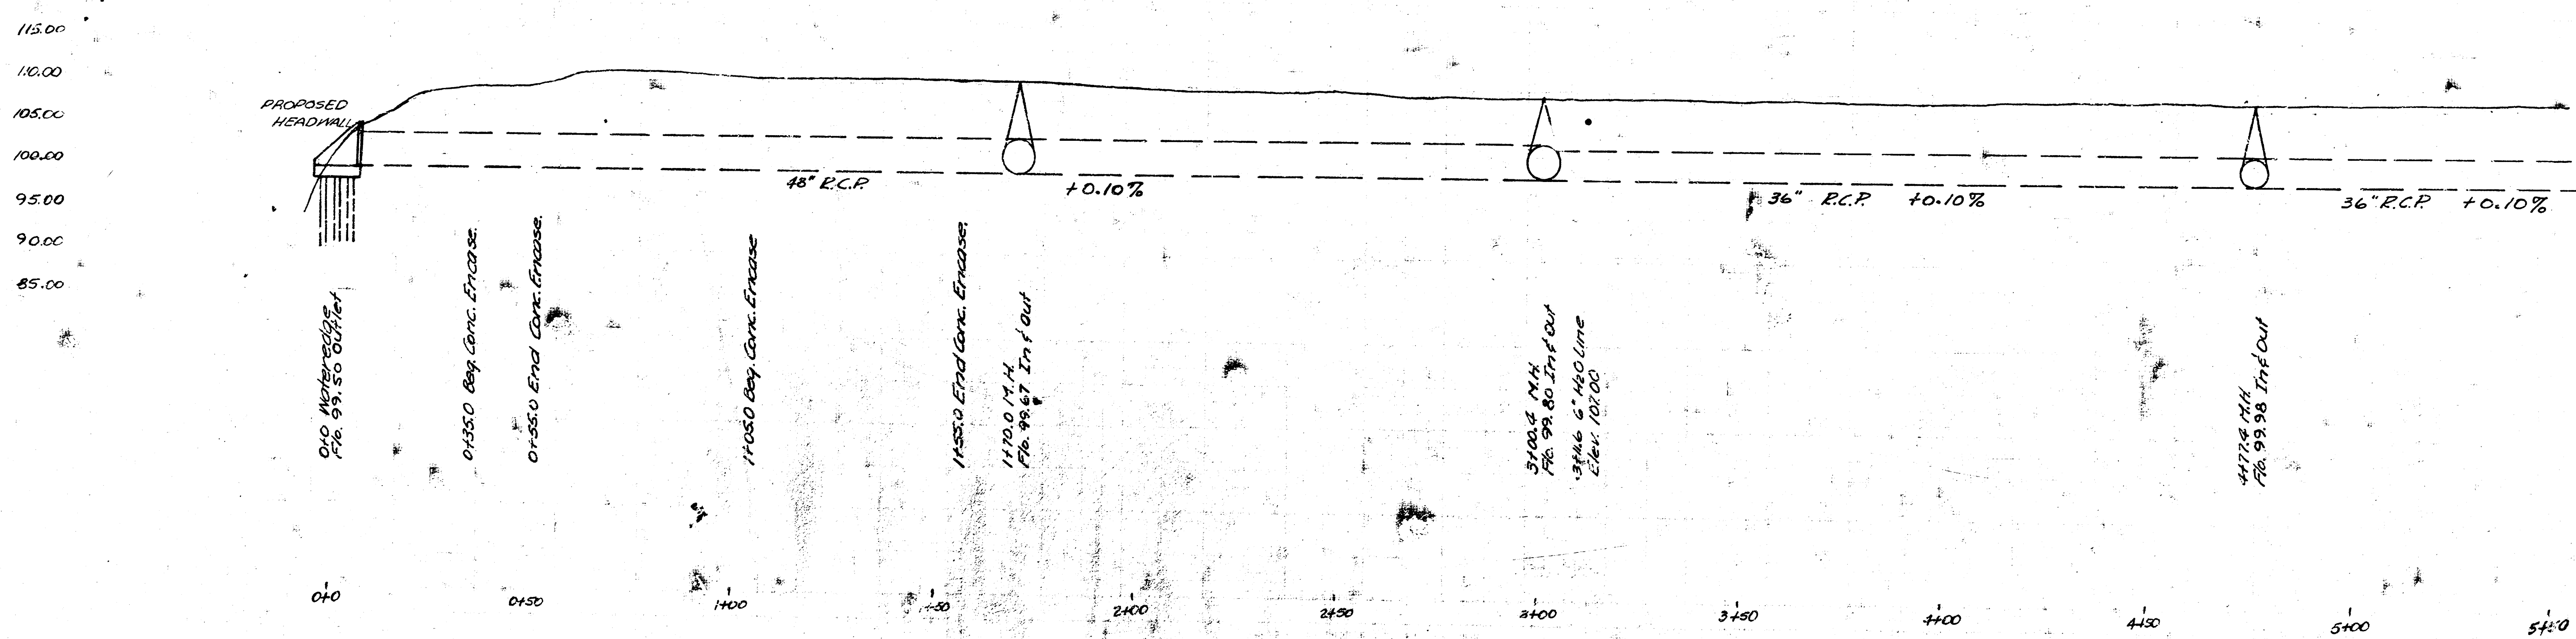



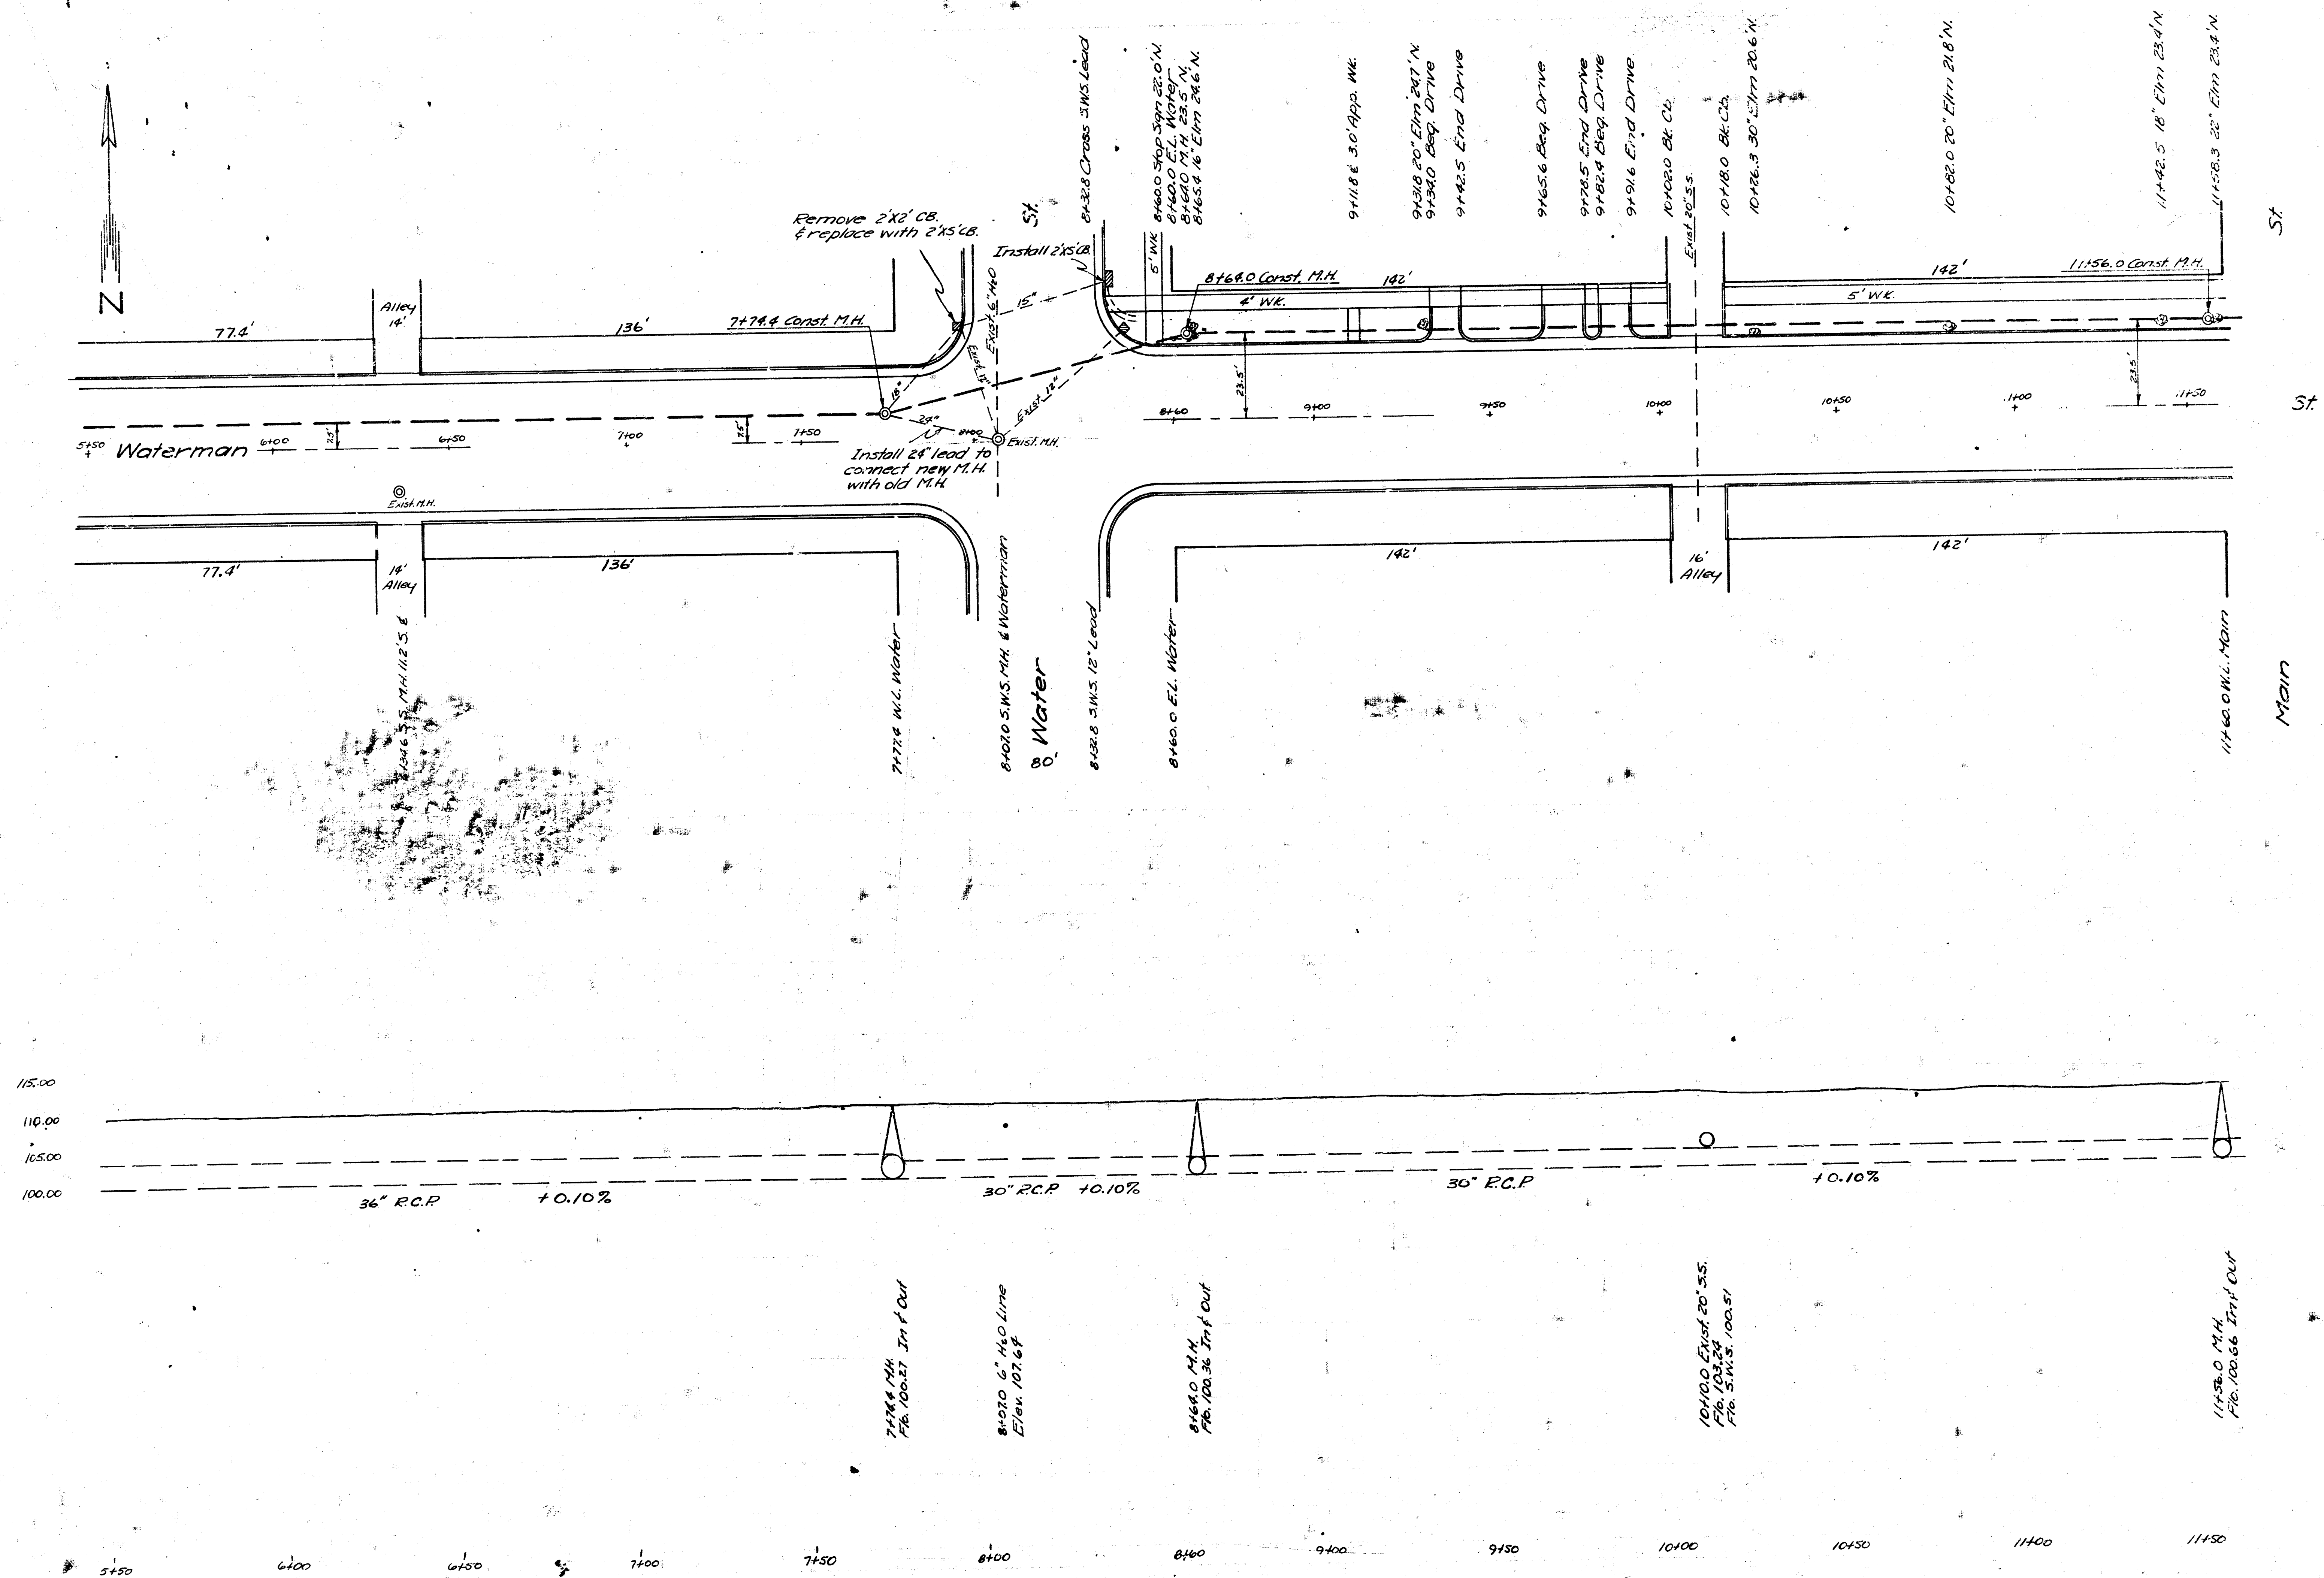


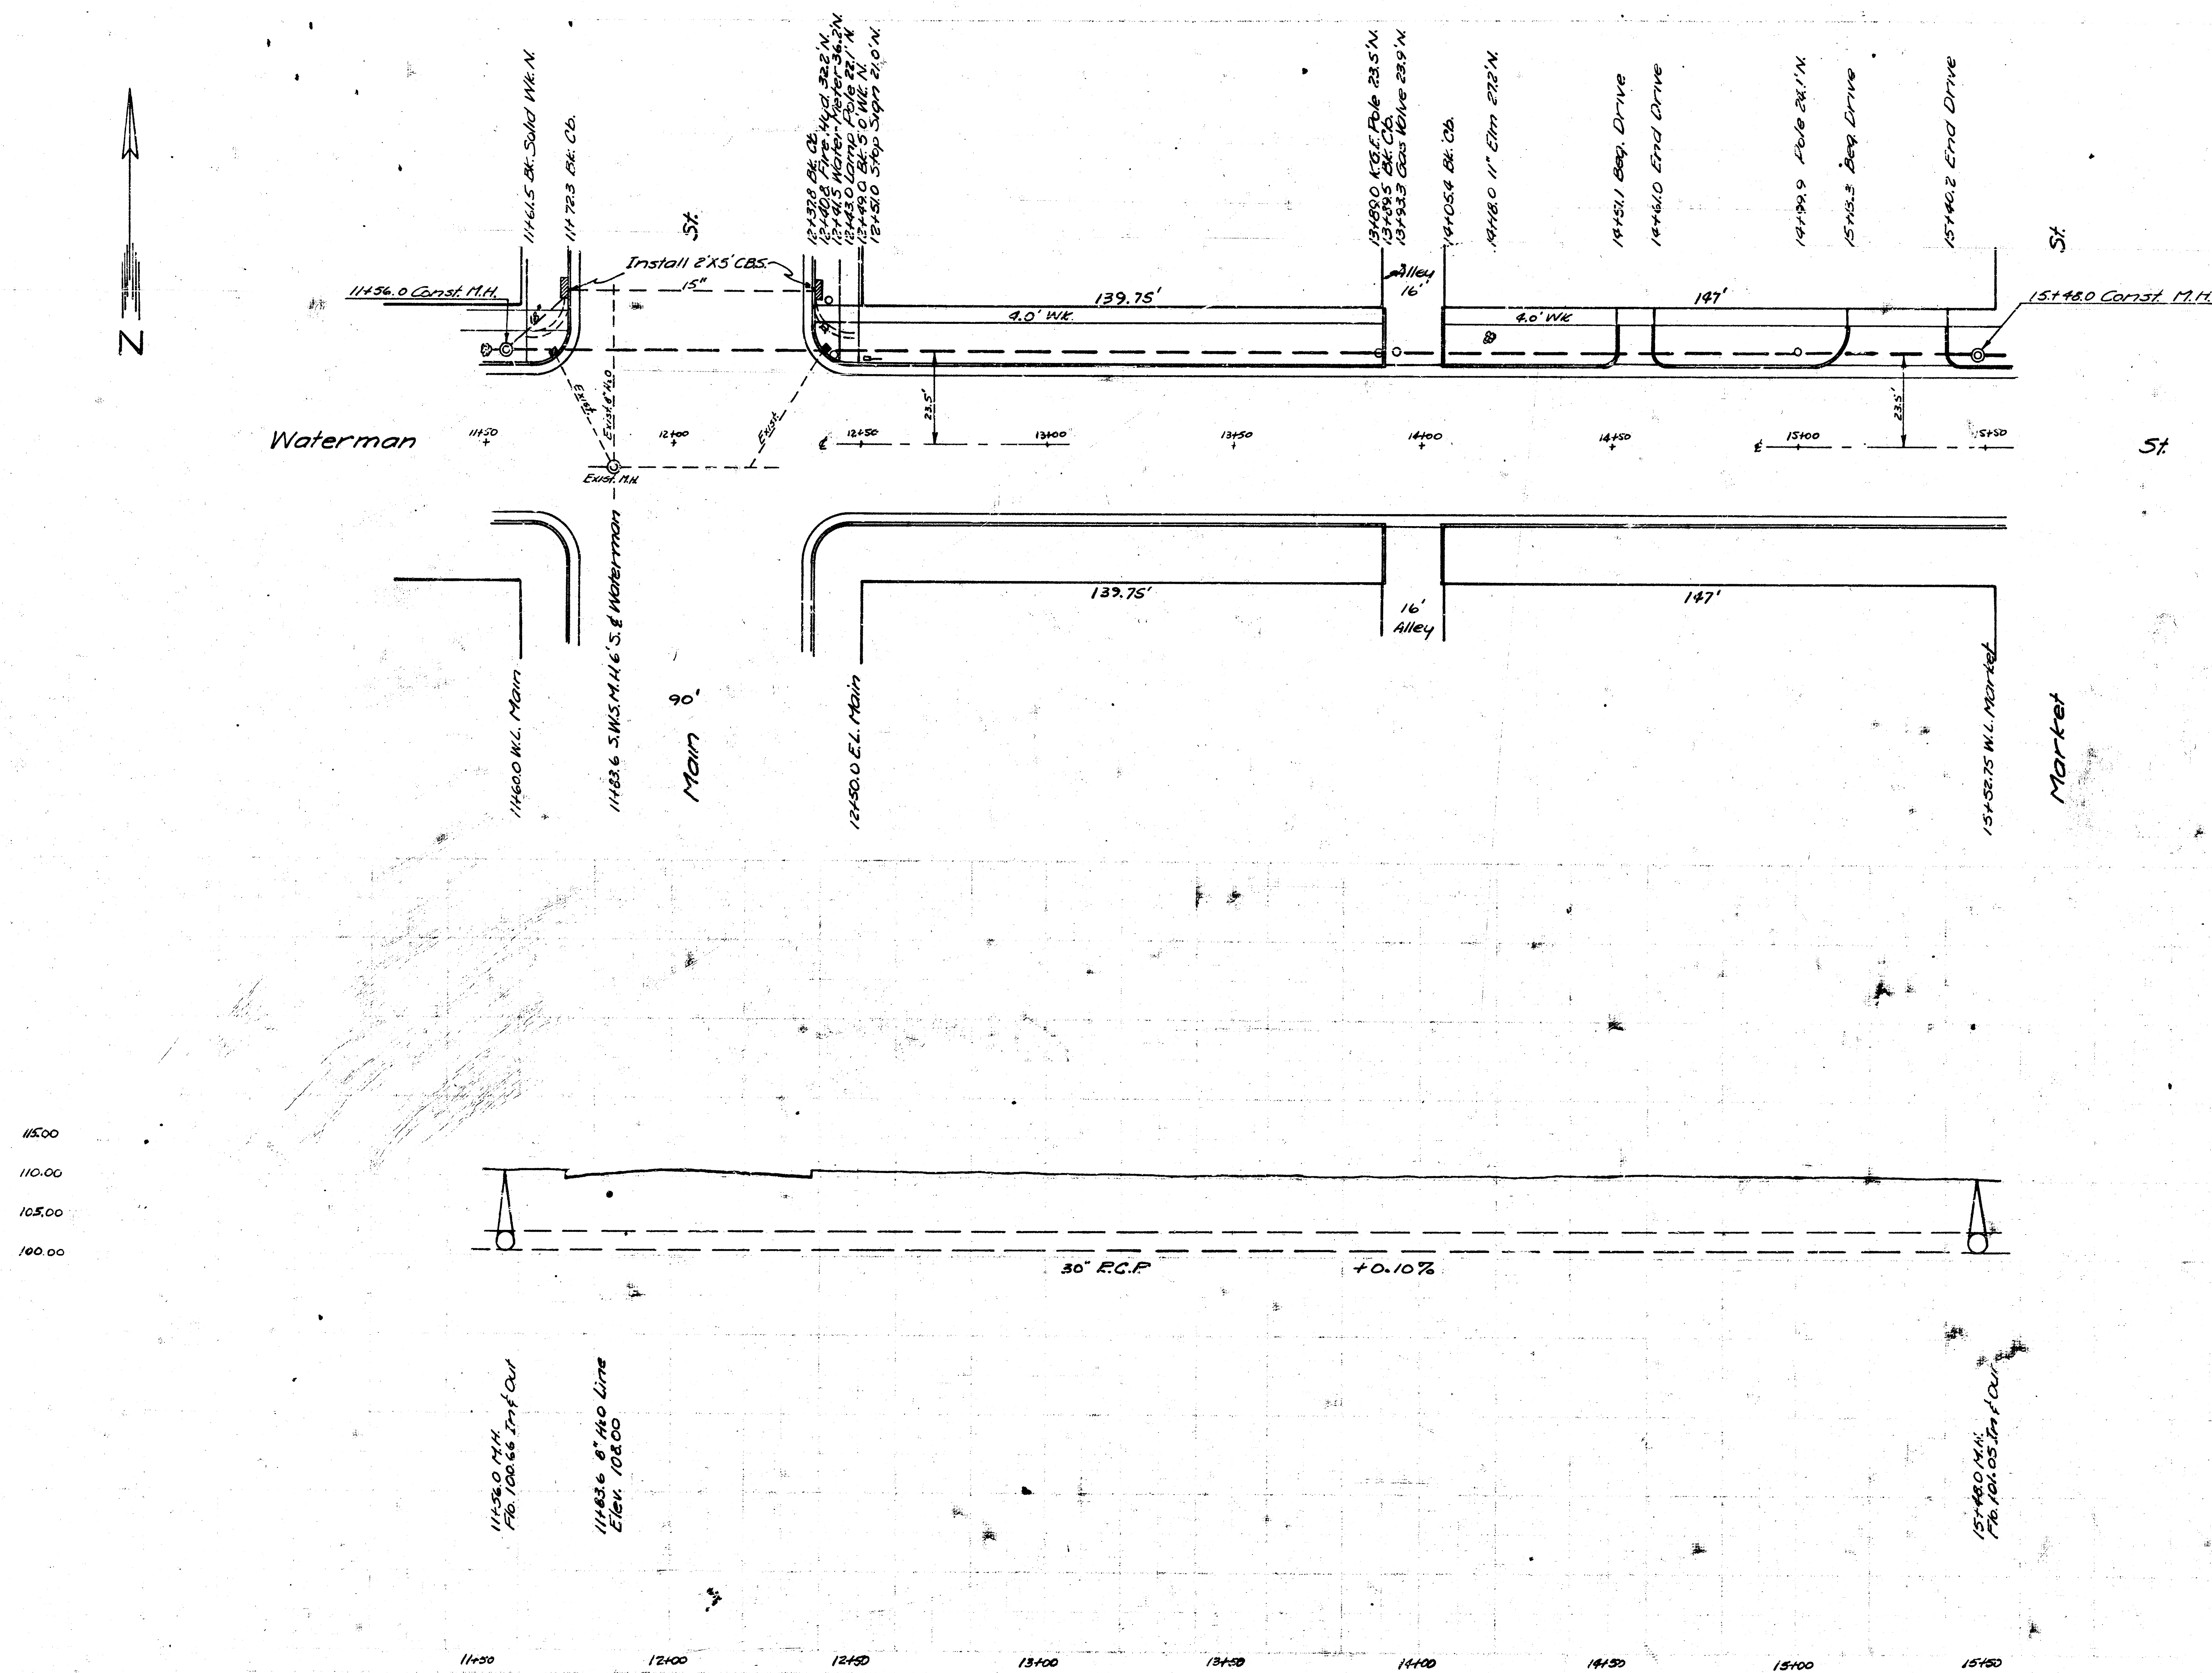


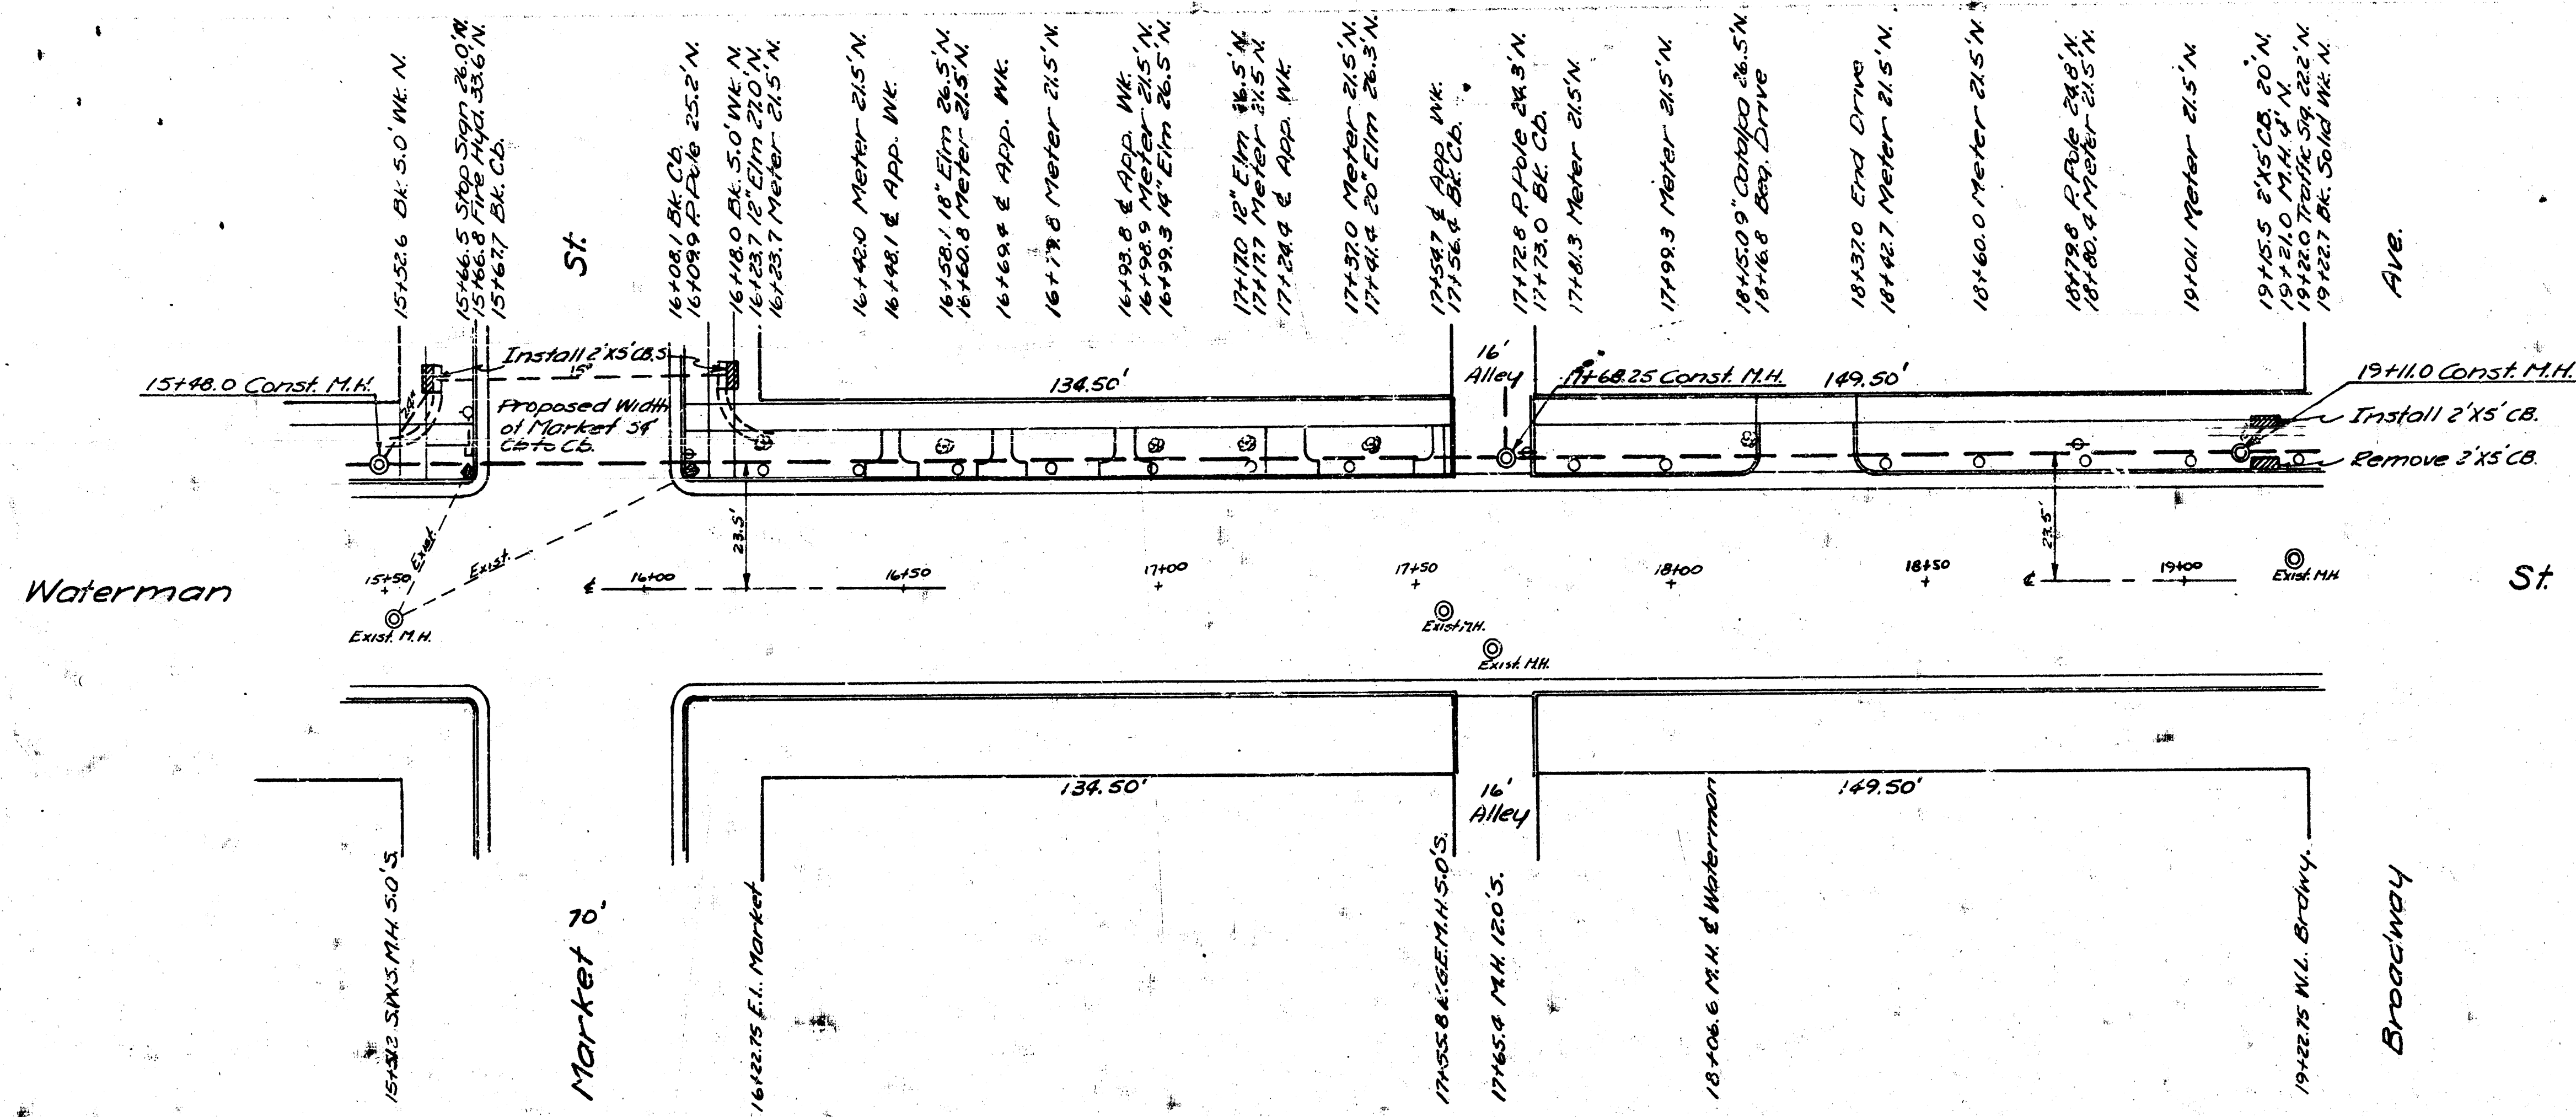


115.00
110.00
105.00
100.00

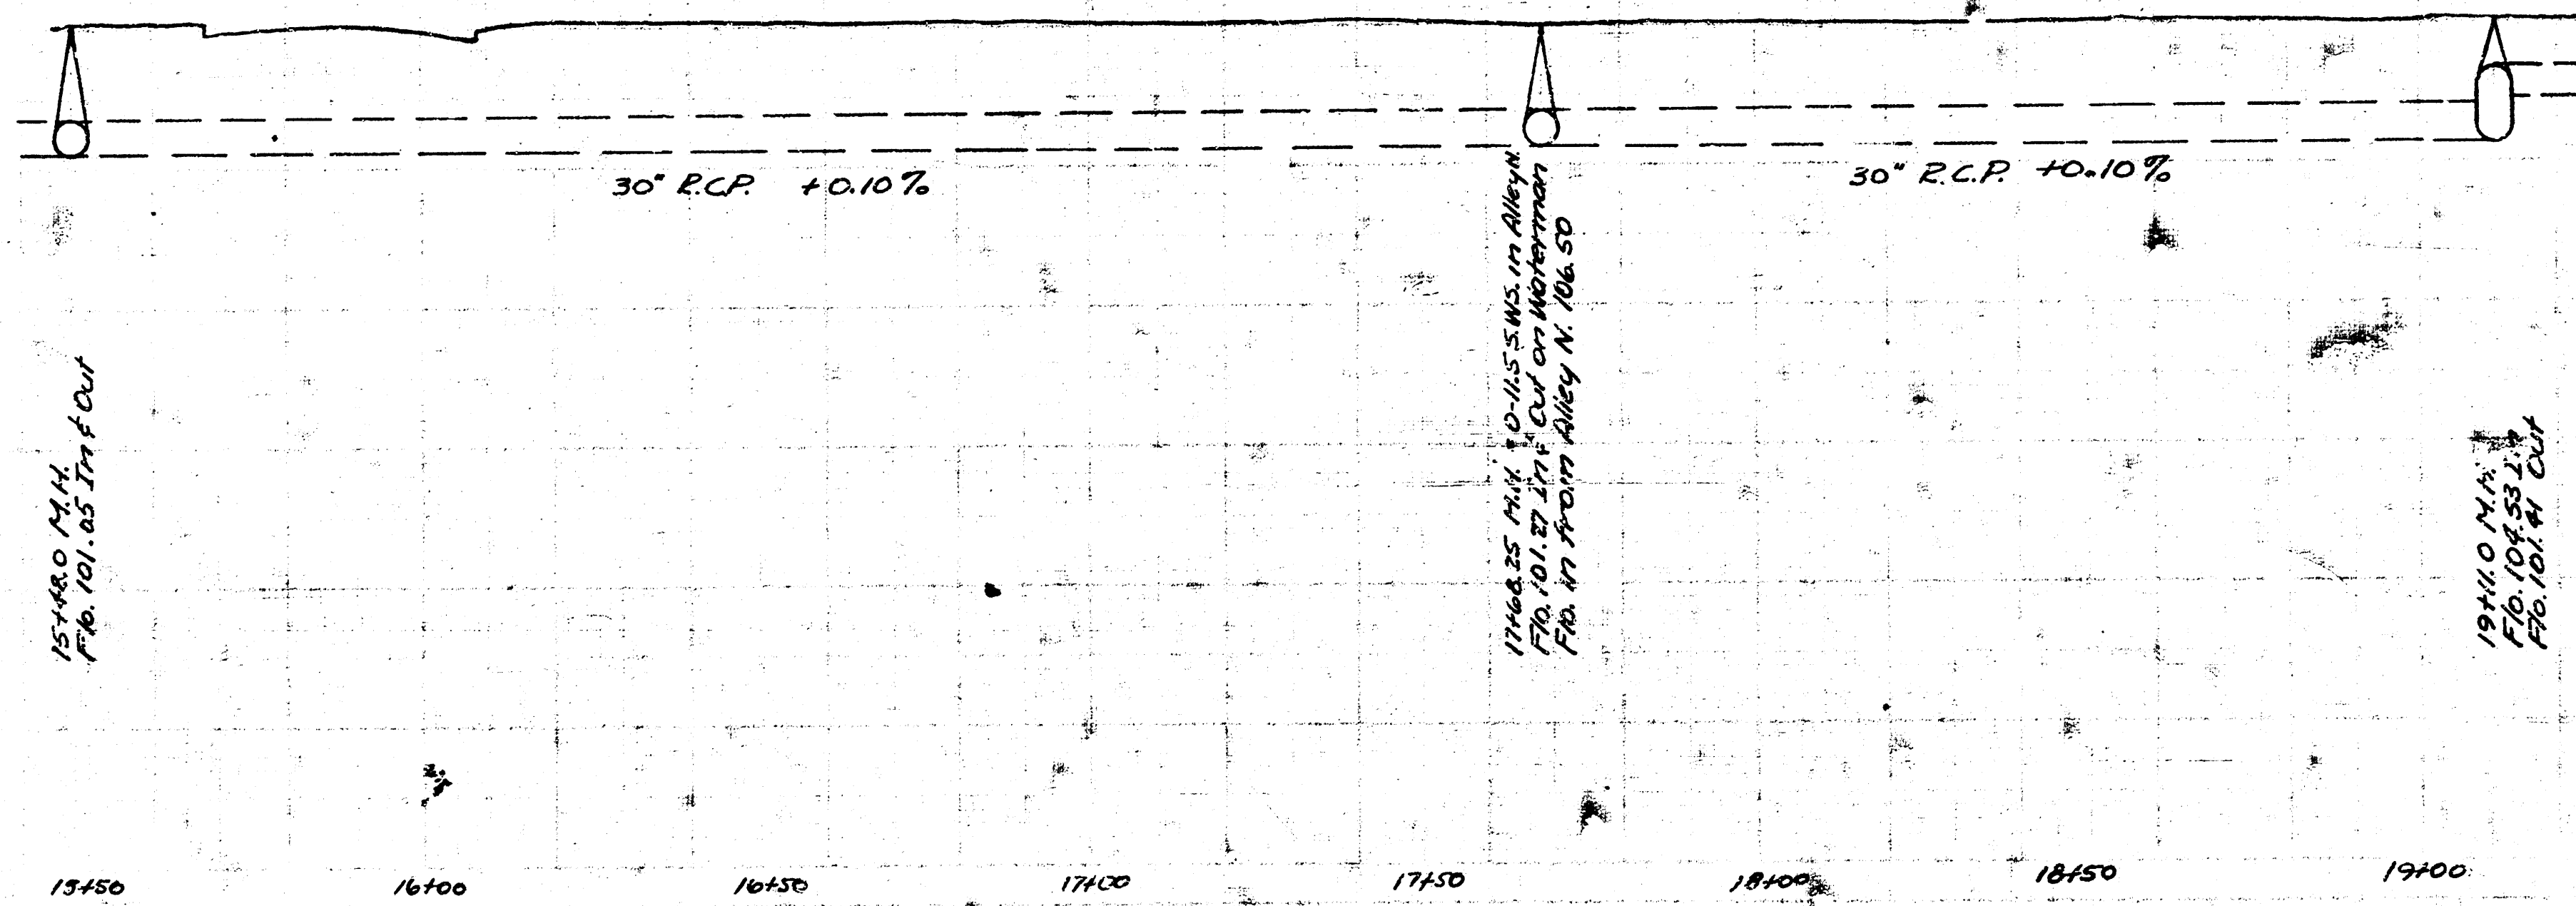

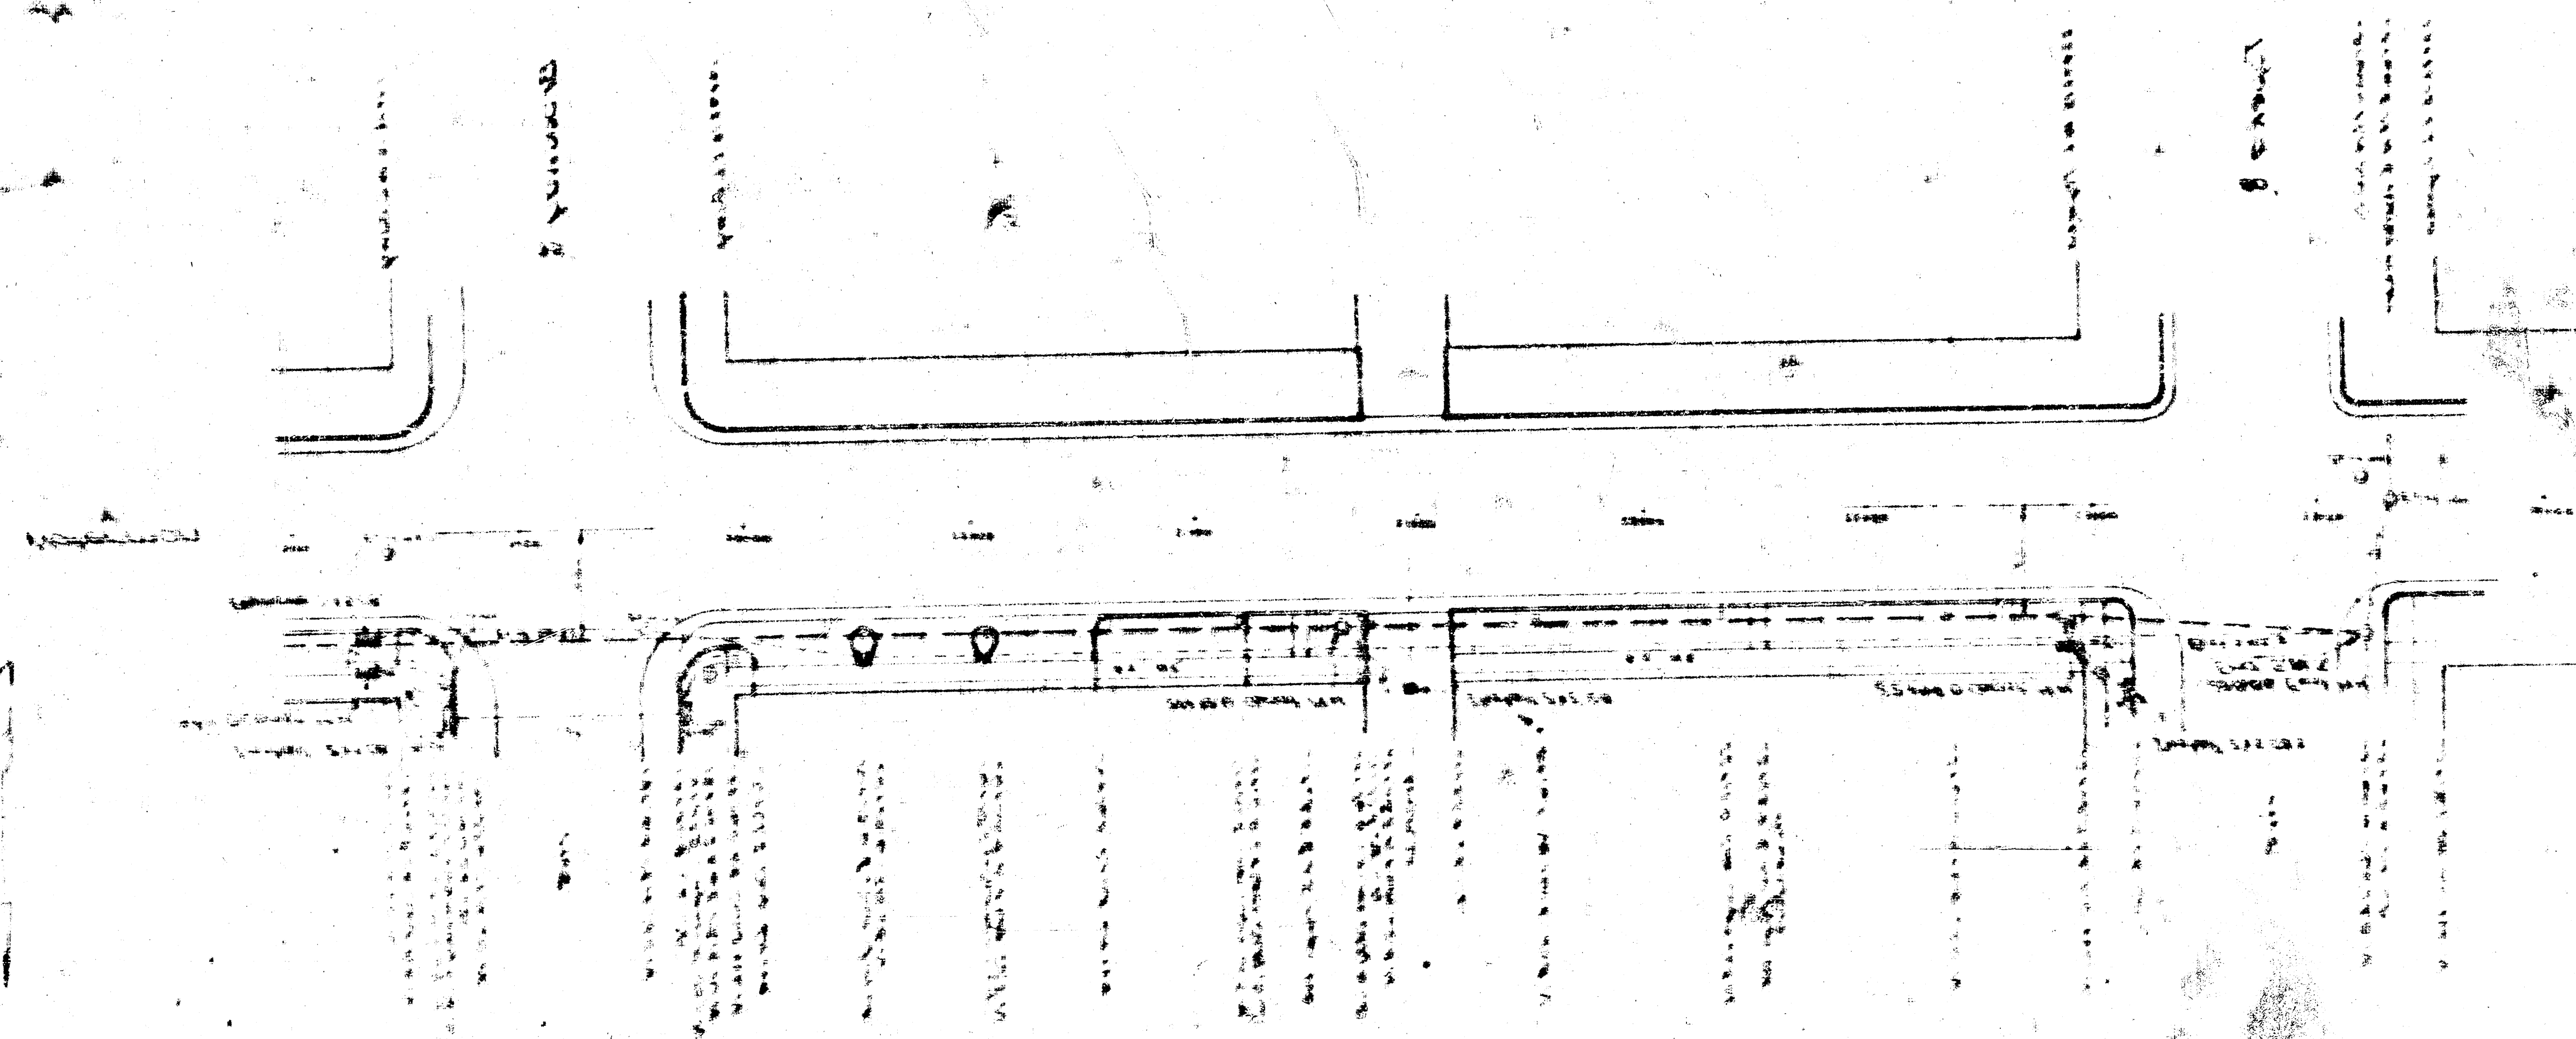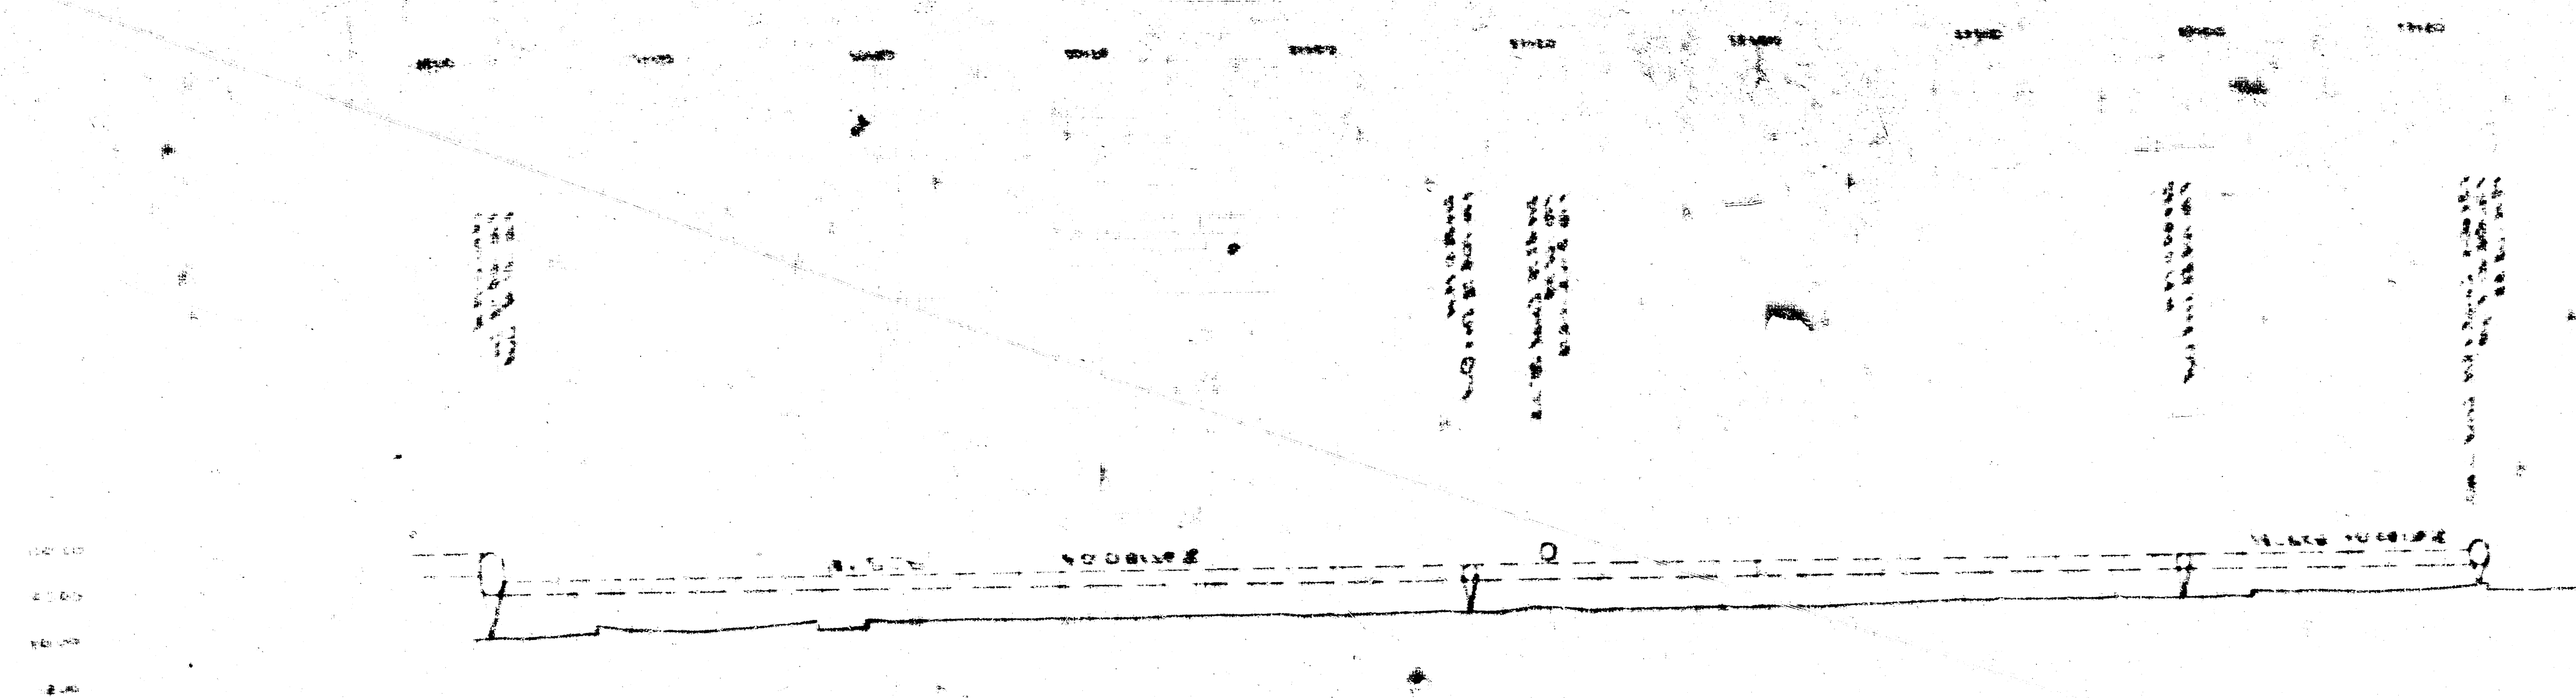

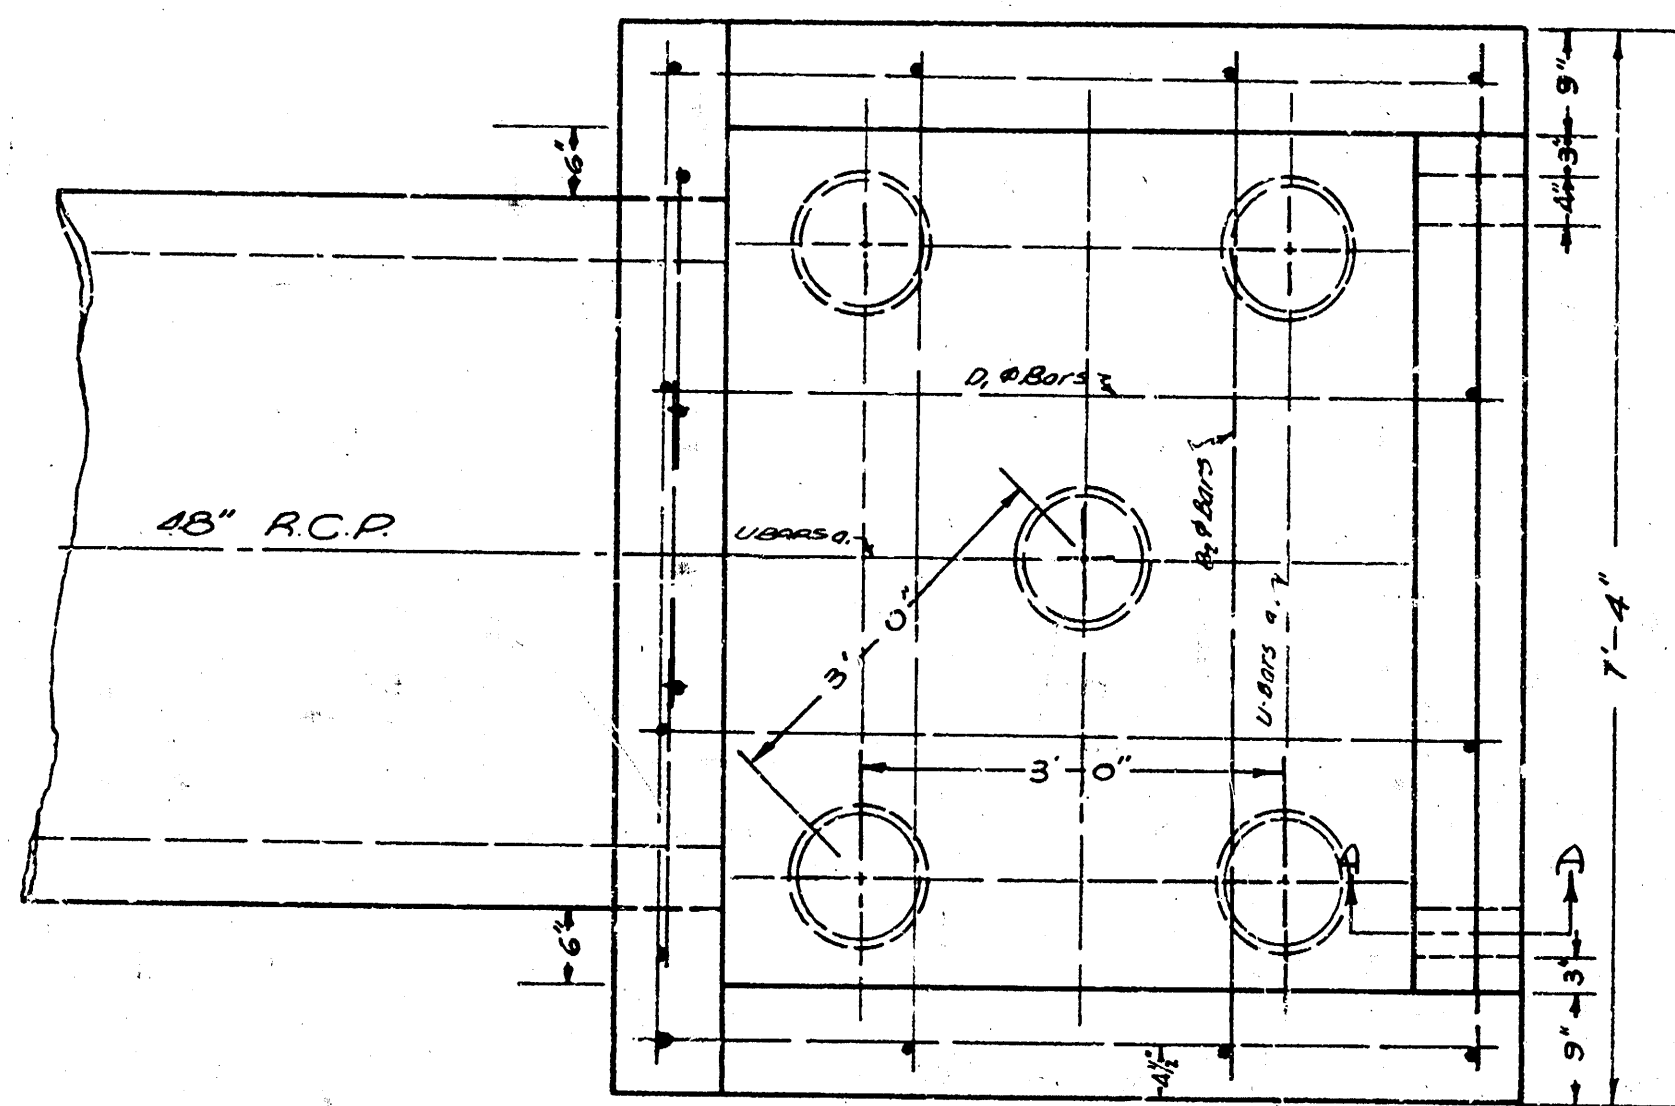


TOP VIEW
Scale = 3/4" = 1'-0"

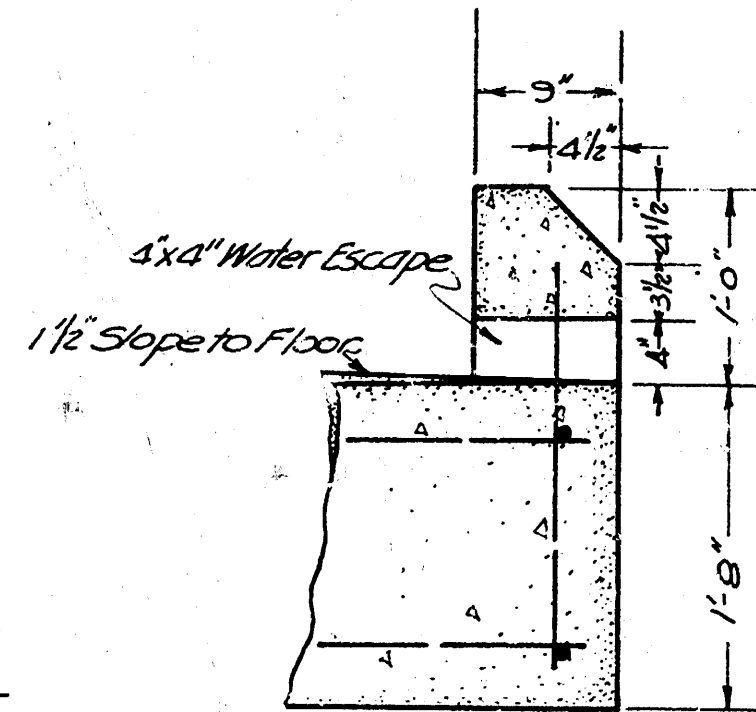


SECTION A-A
Scale = 1" = 1'-0"

STEEL SPECIFICATIONS							
NO.	A	B	C	D	E	F	G
LENGTH	8'-10"	2'-0"	2'-0"	6'-0"	4'-3"	6'-0"	6'-0"
TYPE	CONCRETE						
A	50 CU YDS.						
NO.	PILINGS						
D	Length 20'						


DETAIL of HEADWALL for
INCIDENTAL DRAINAGE ON
WATERMAN TO PEKA TO RIVER

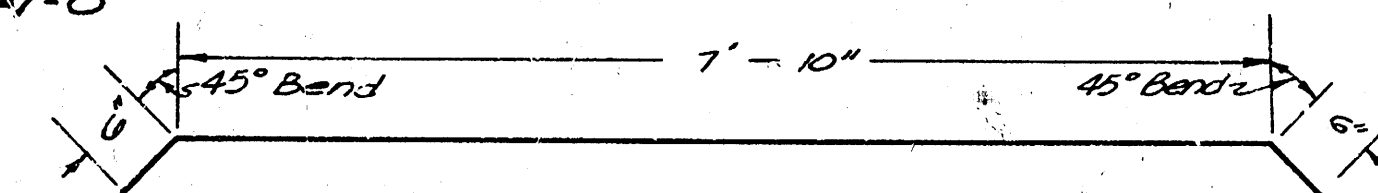

DETAIL 1/2" #4 BAR
Scale = 3/4" = 1'-0"

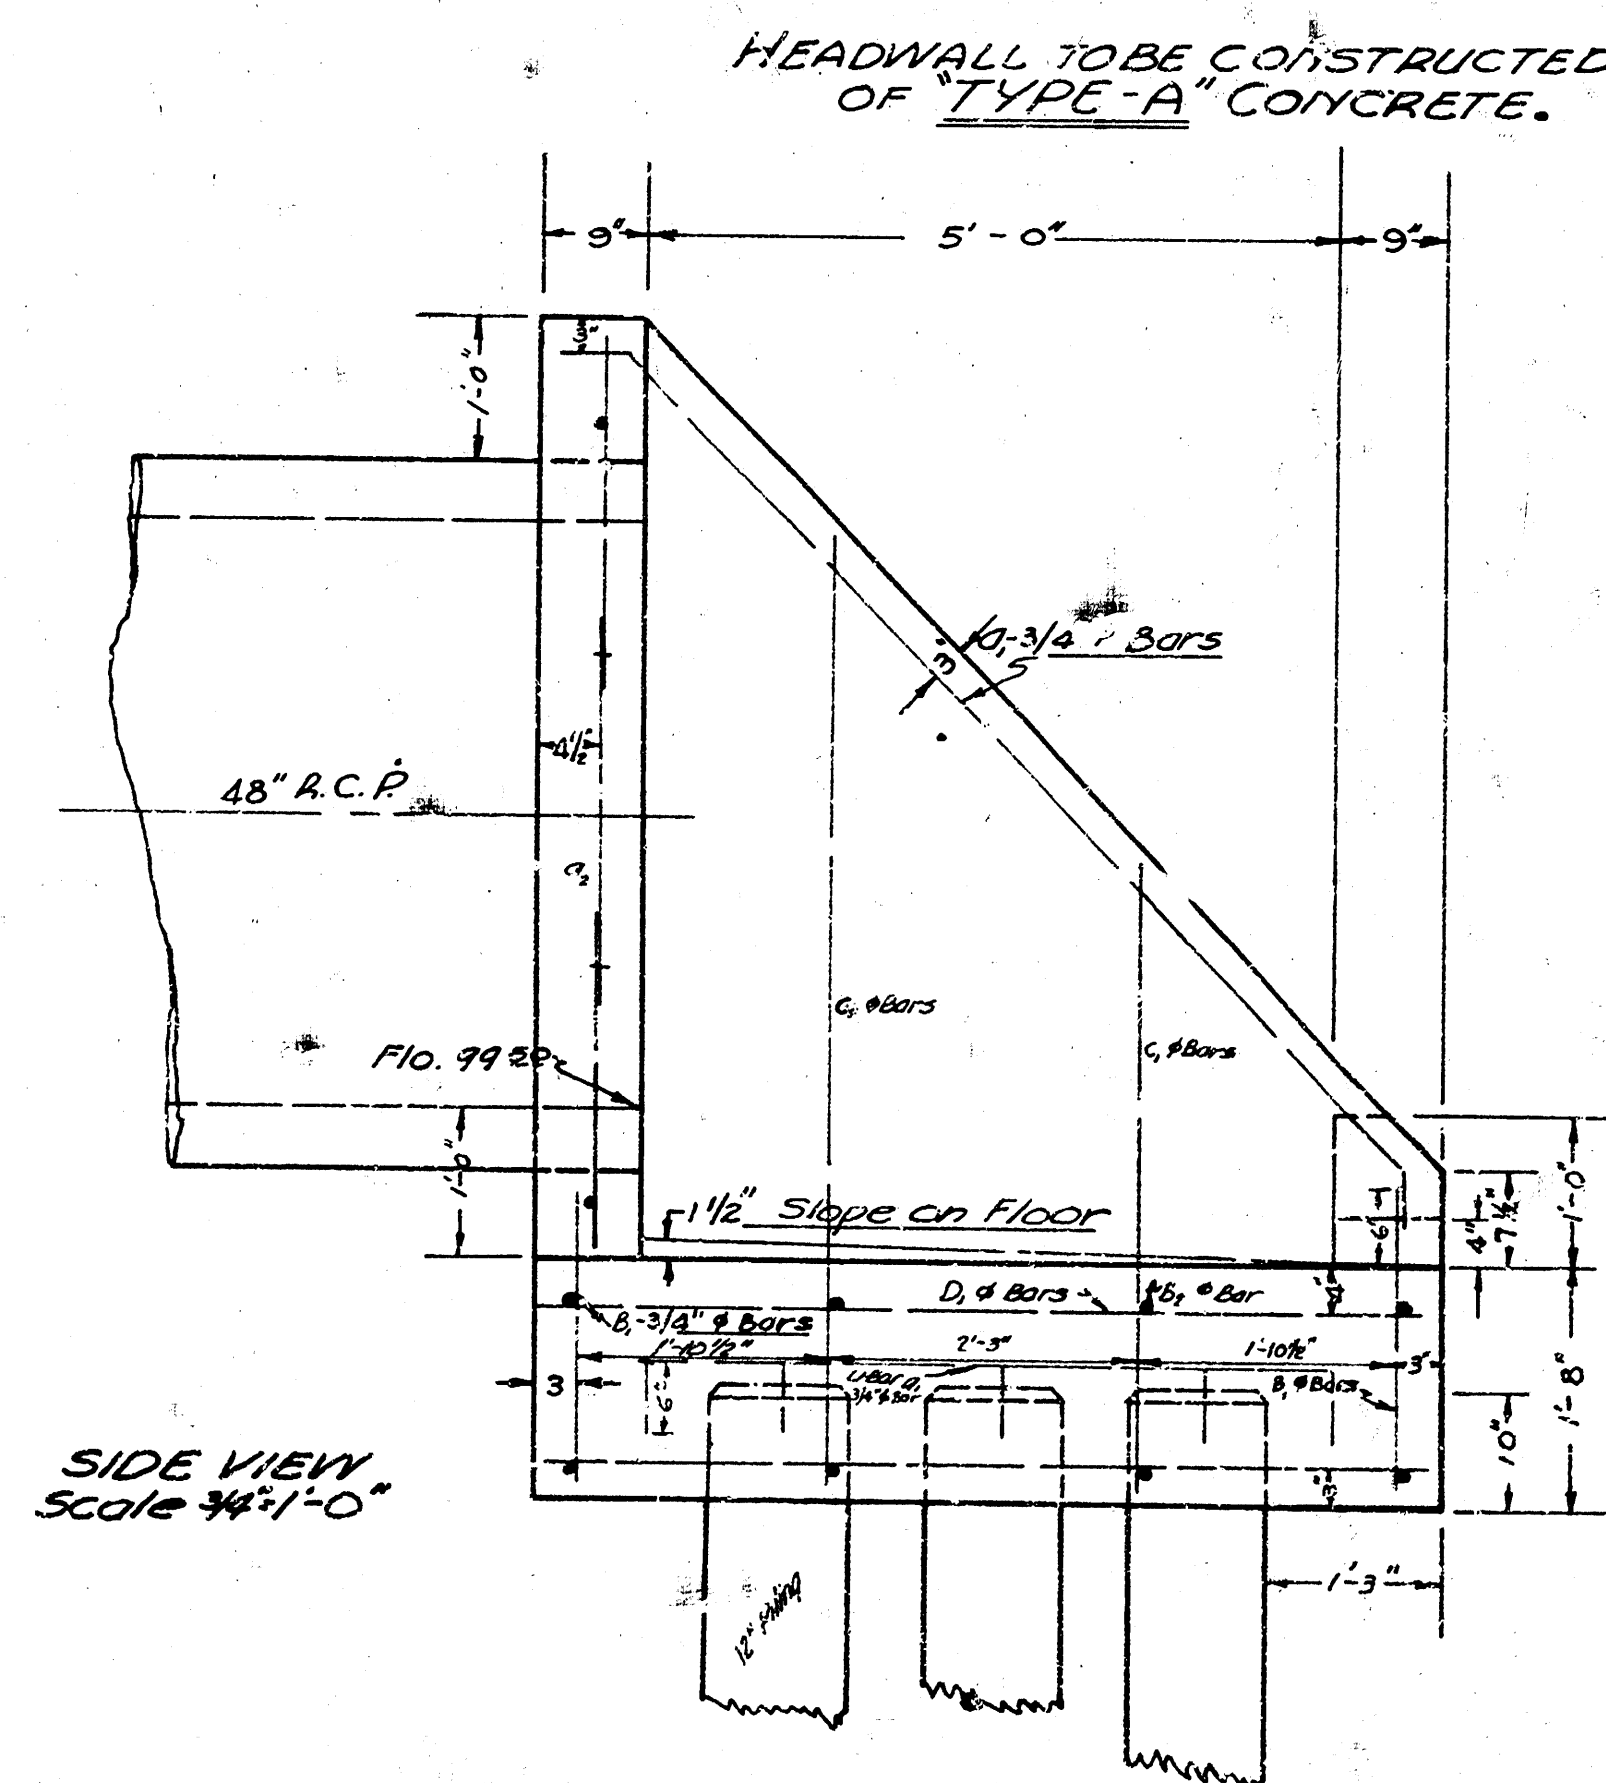

SIDE VIEW
Scale = 3/4" = 1'-0"

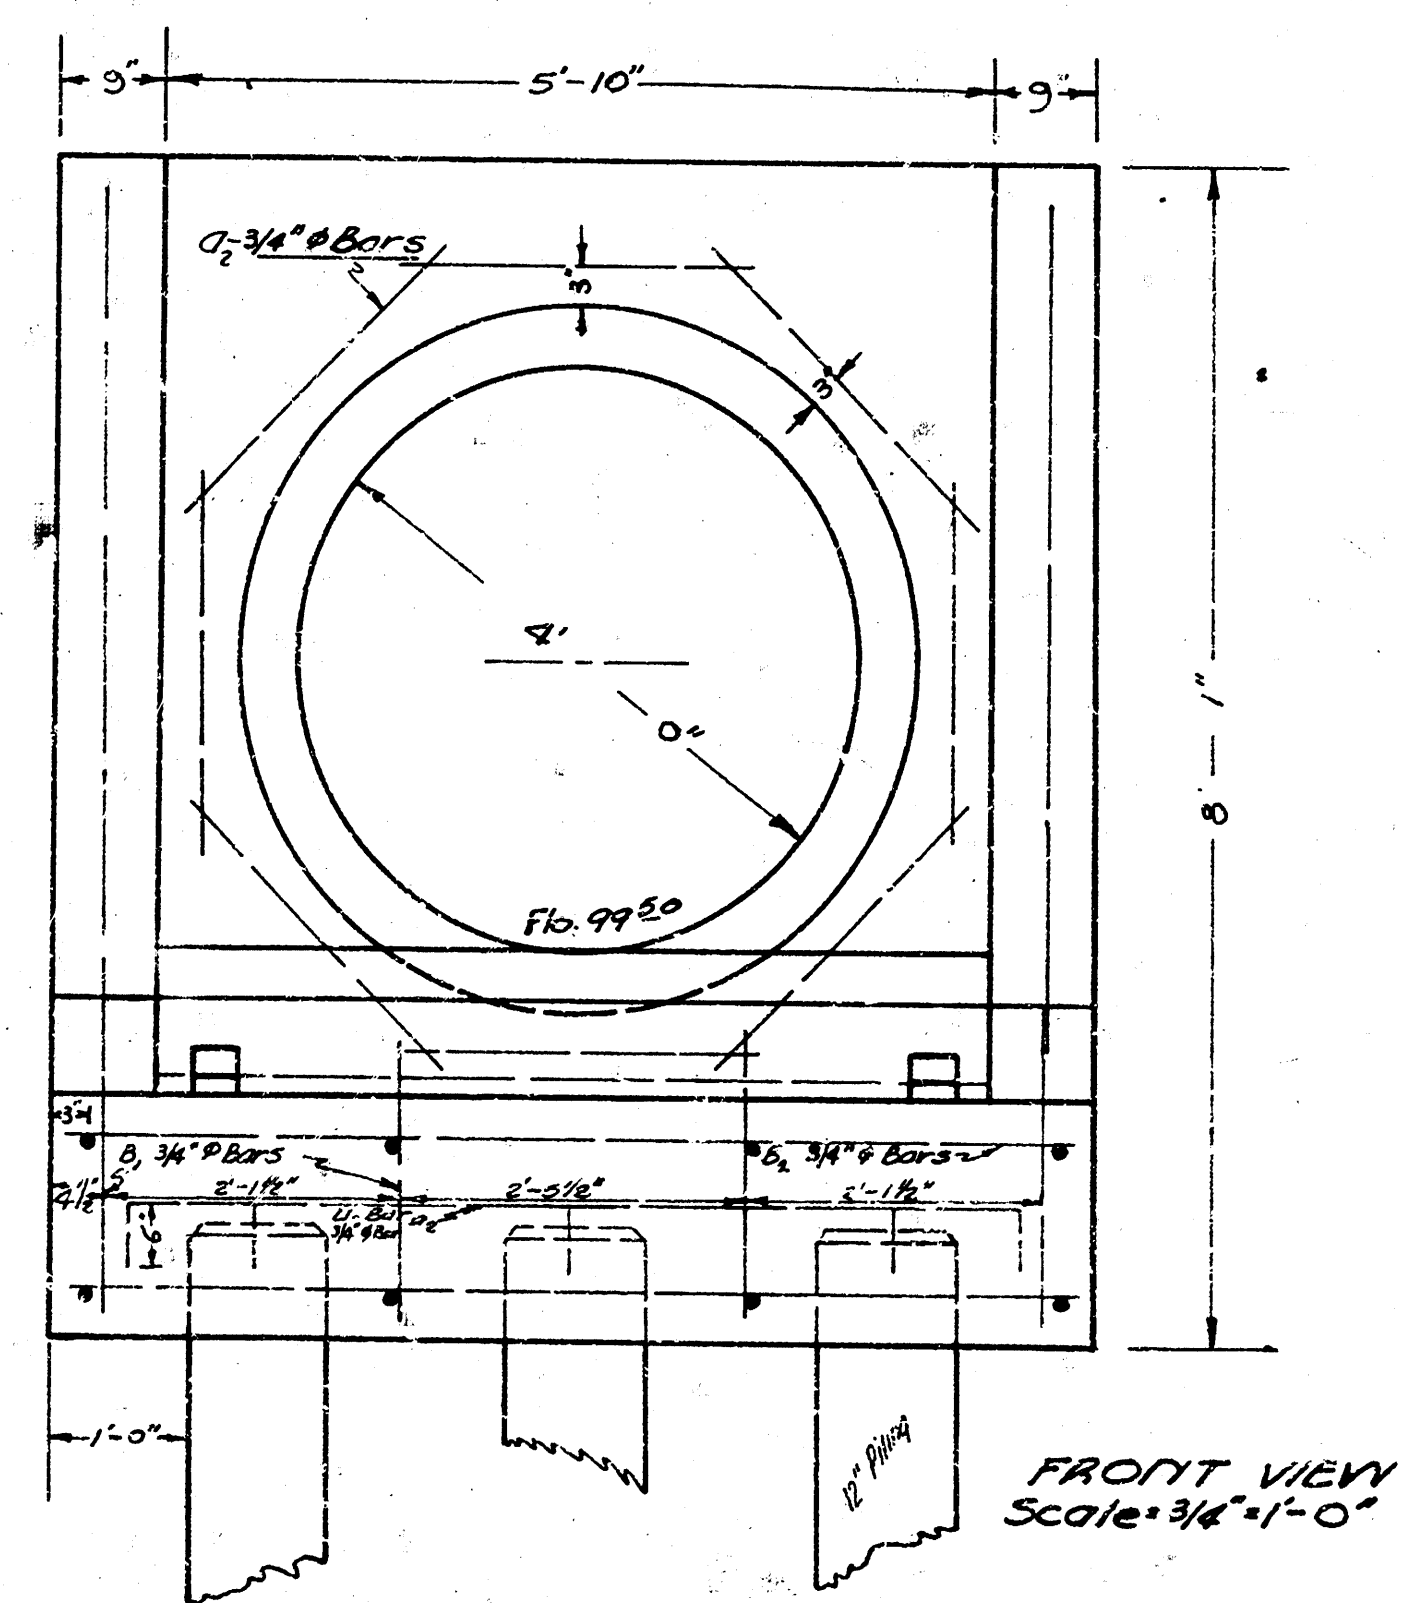

FRONT VIEW
Scale = 3/4" = 1'-0"