
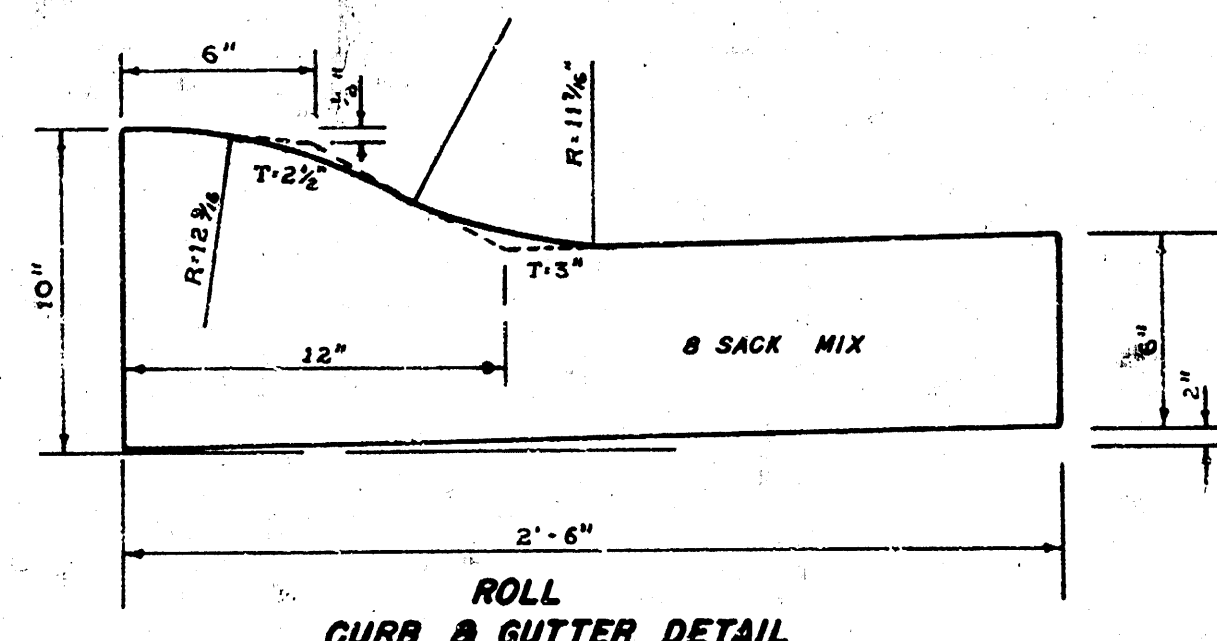
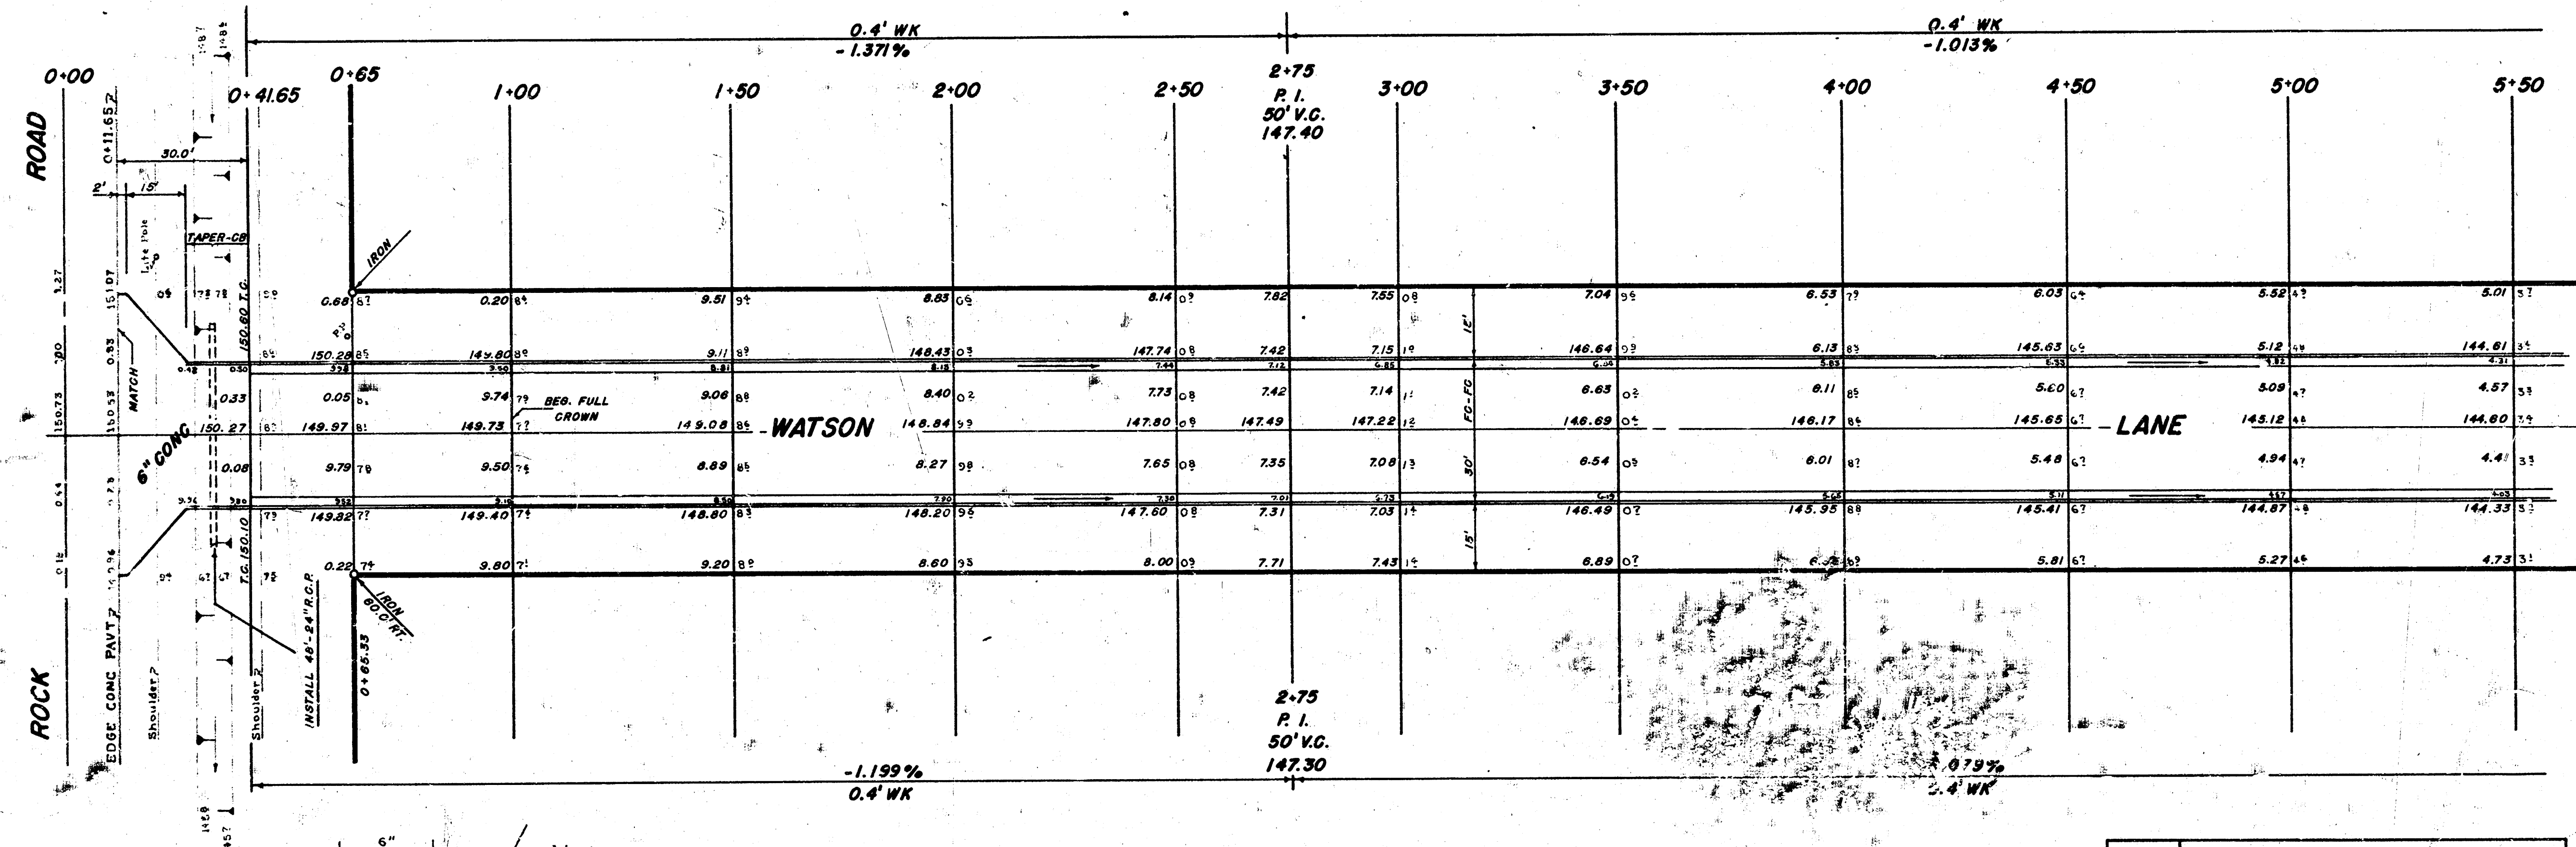


B.M. 150.16 BRIDGE SPIKE S. SIDE P. POLE ON N.E. COR. ROCK ROAD & WATSON LANE.
 B.M. 144.58 CITY STANDARD ON N.W. COR. ROCK ROAD & LINCOLN
 B.M. 144.91 S.W. COR. CONG. SLAB. PORCH ON S. SIDE NO. 8109 EAST CLAY.

BASE LINE IS ON NORTH PROPERTY LINE.

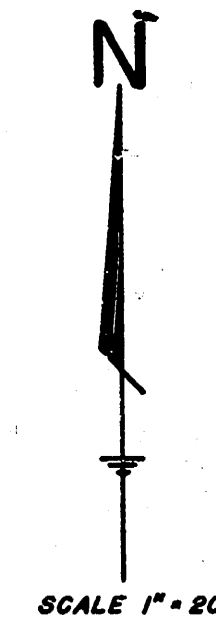

PROPERTY		QTY	
Comp. Fill	Excavation	Comp. Fill	Excavation
297.10 cu yds	2193.50 cu yds	106.40 cu yds	6.60 cu yds
+10% 29.70 " "	+10% 219.40 " "	+10% 10.60 " "	+10% .70 " "
TOTAL 326.80 cu yds	2412.90 cu yds	117.00 cu yds	7.30 cu yds

NOTE: Top of curb elevations shown are for ROLL - CURB 0.30 to flo.

Sheet 1 of 4

WATSON LANE
 E.L. ROCK ROAD TO W.L. EASTMOOR STREET.
26' - 2' - 30' A.C.
 B.E. SMITH CITY ENGINEER
 CITY OF WICHITA, KANSAS
 DATE: OCT 1965 PROJ. No. C15-55

