

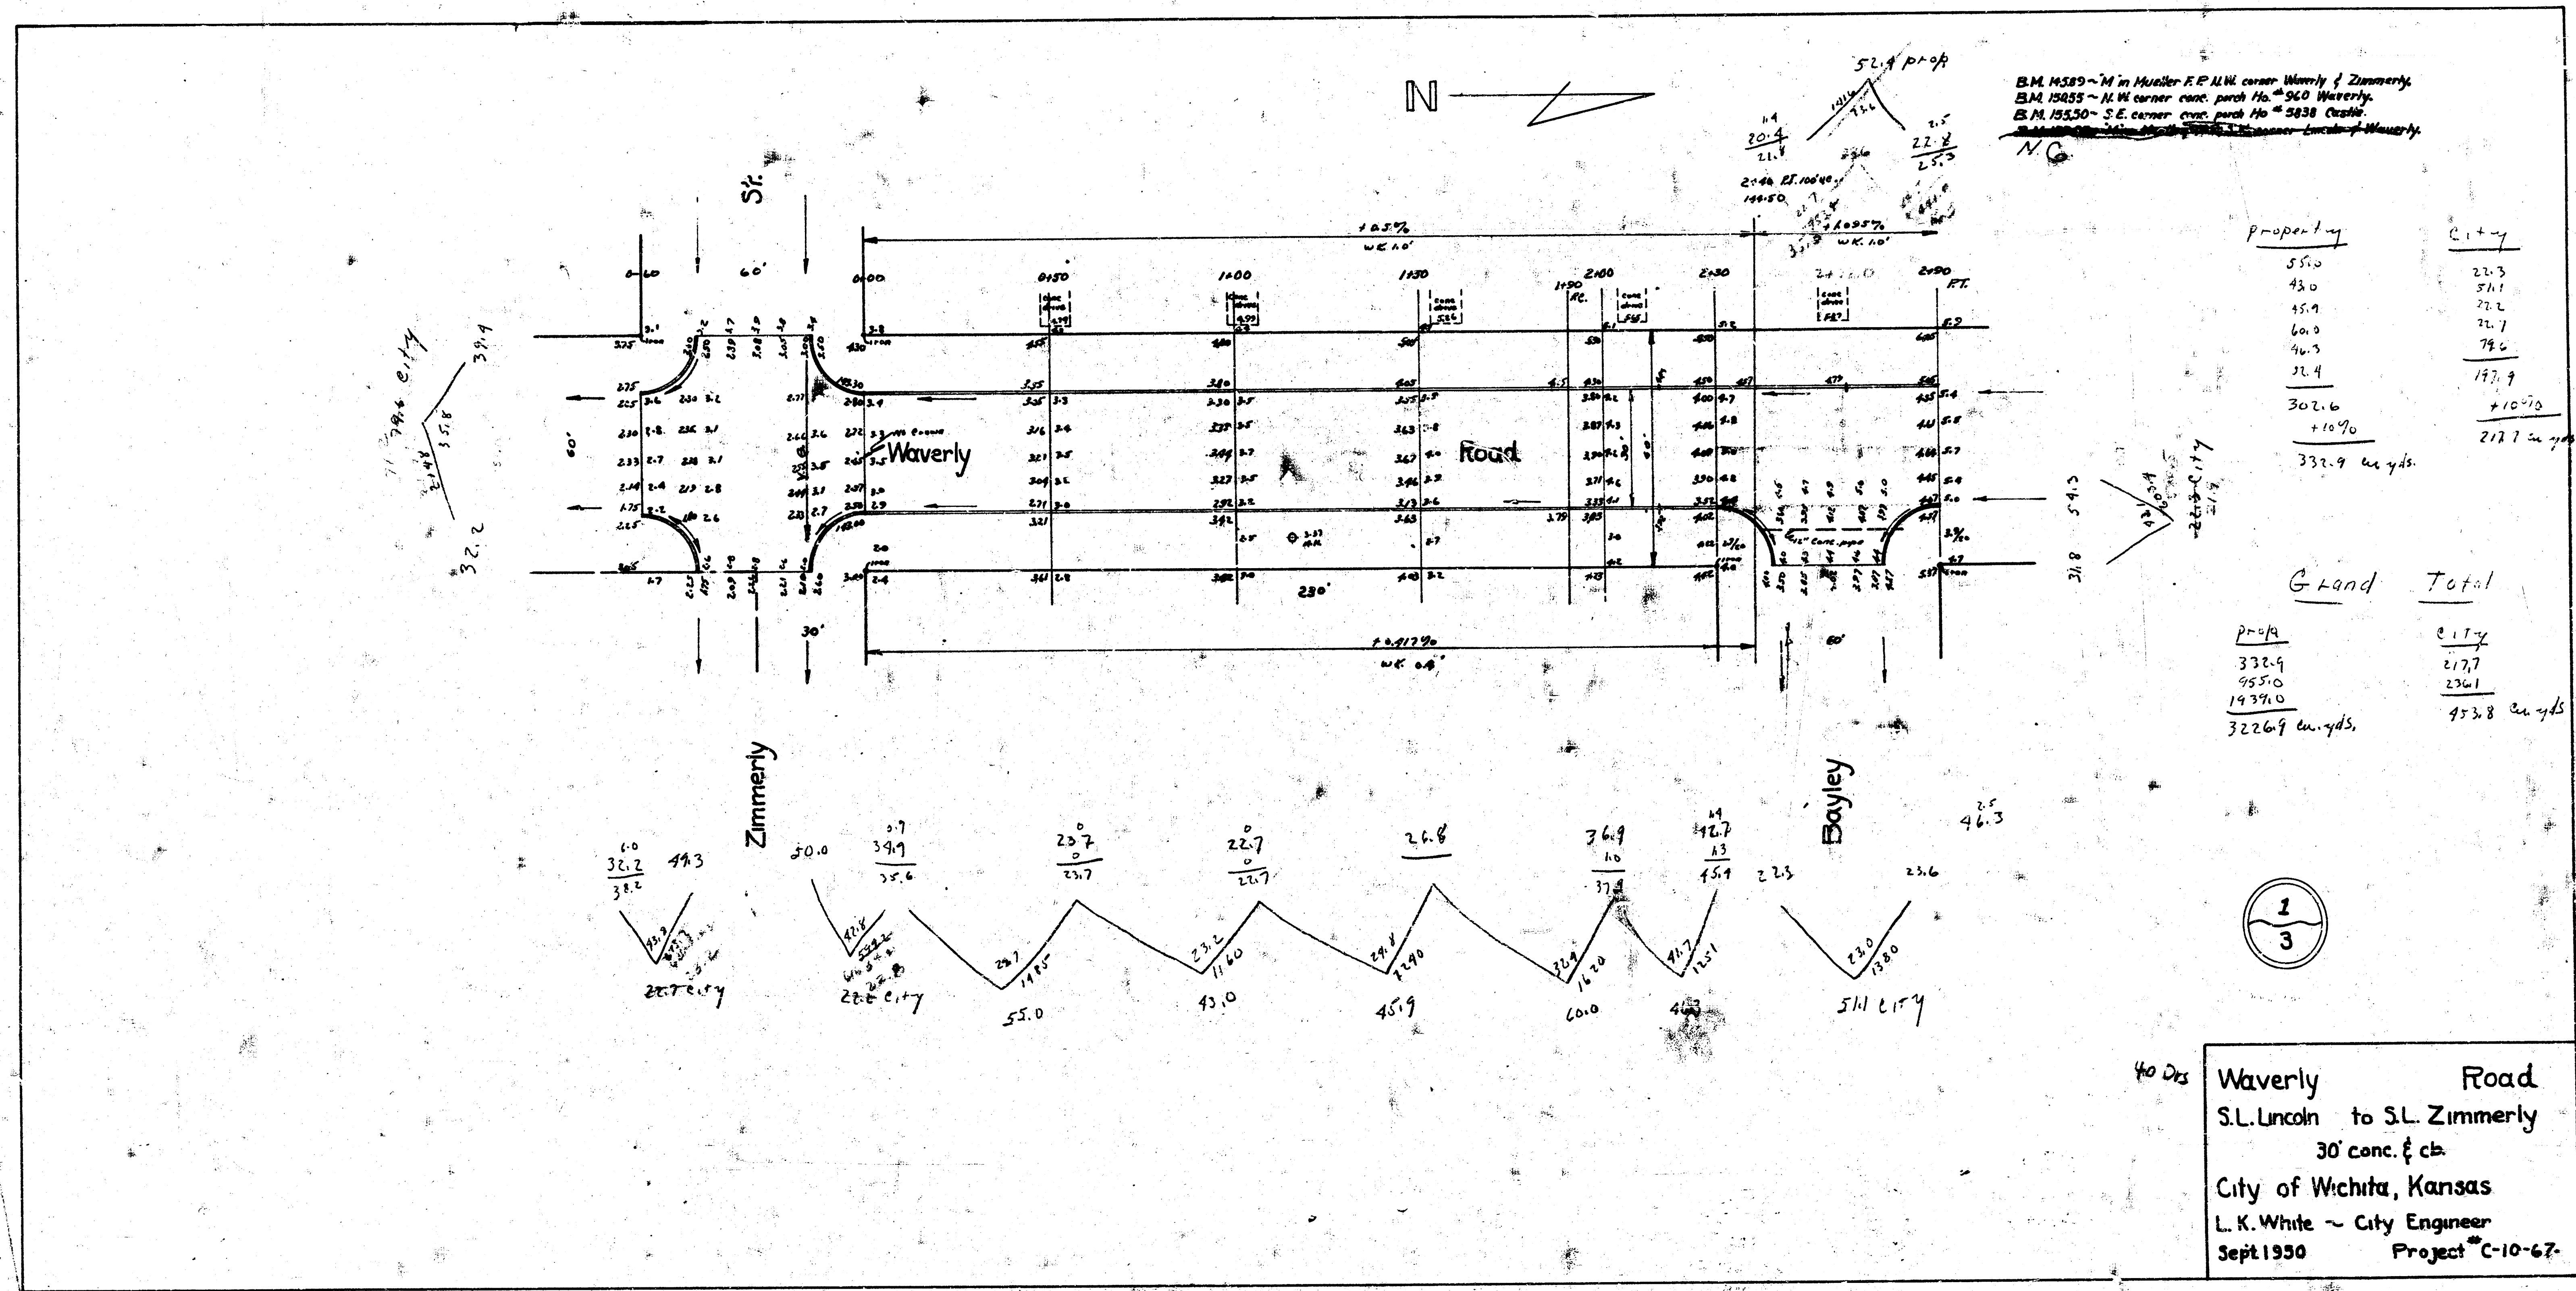


M.B. 5

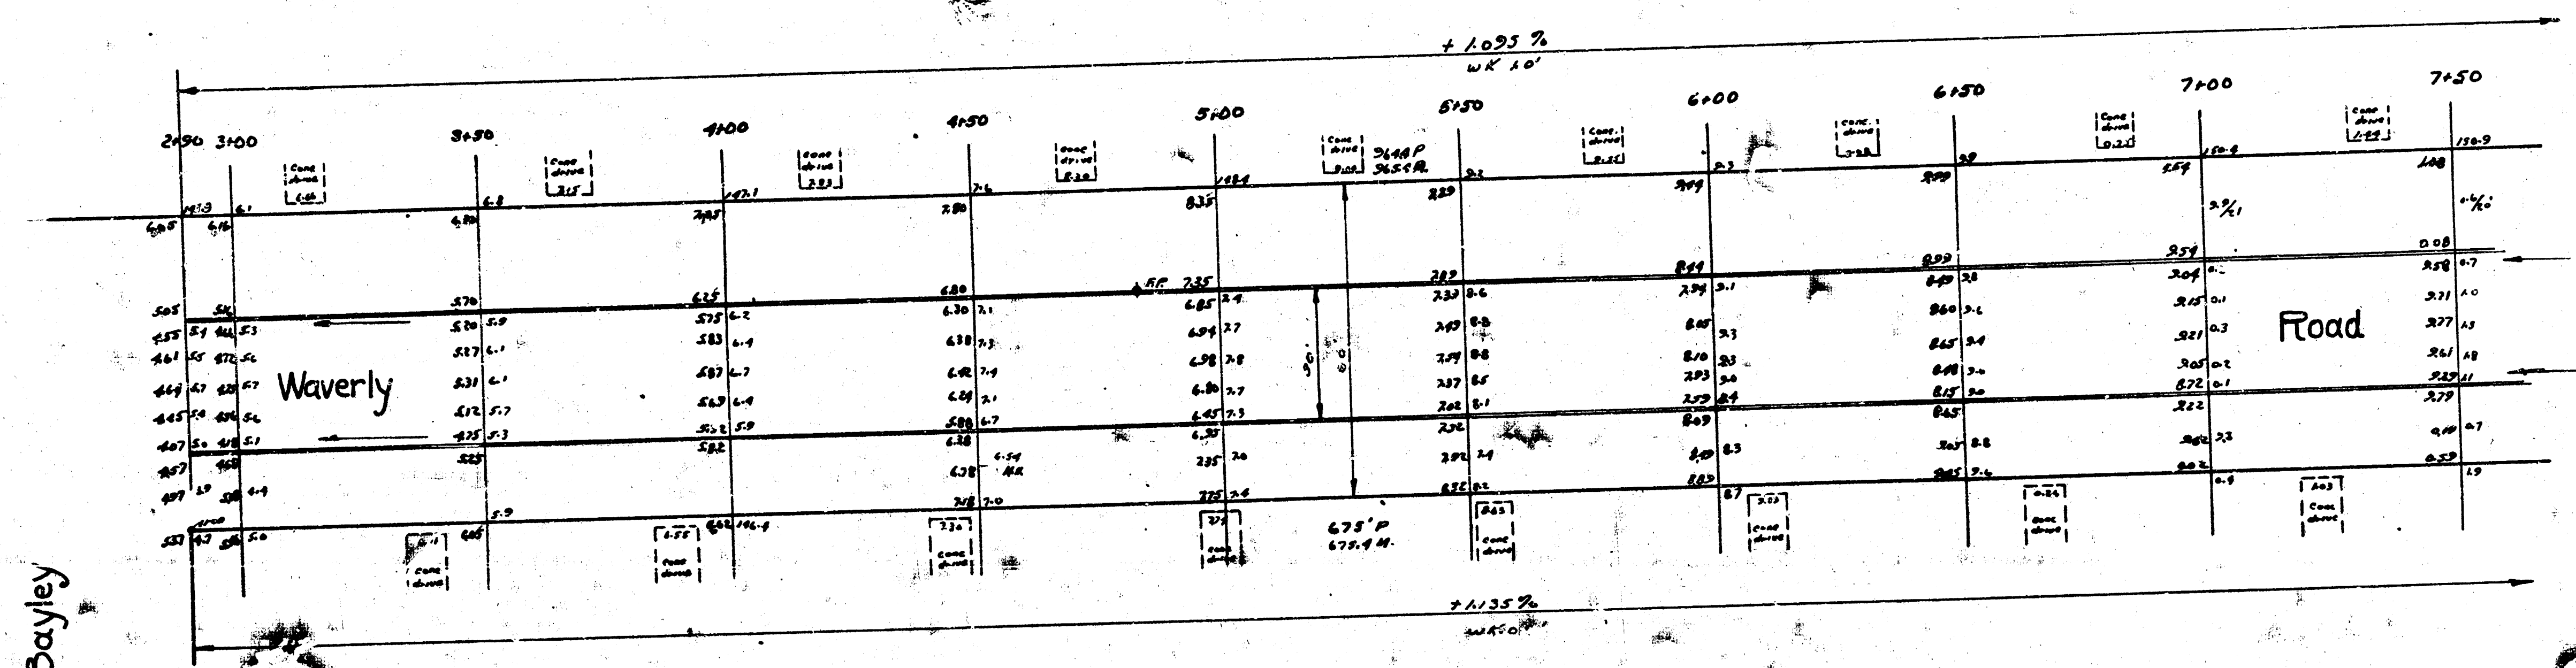


MS 5

B.M. 14589 ~ N.W. corner Waverly & Zimmery.
 B.M. 15055 ~ N.W. corner conc. park Ho. 360 Waverly.
 B.M. 15550 ~ S.E. corner conc. park Ho. 360 Waverly.
 B.M. 15385 ~ N.W. corner Waverly & Lincoln.

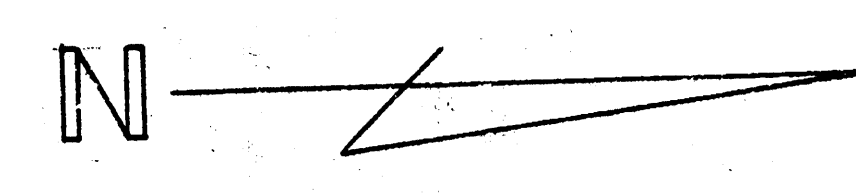

Bayley

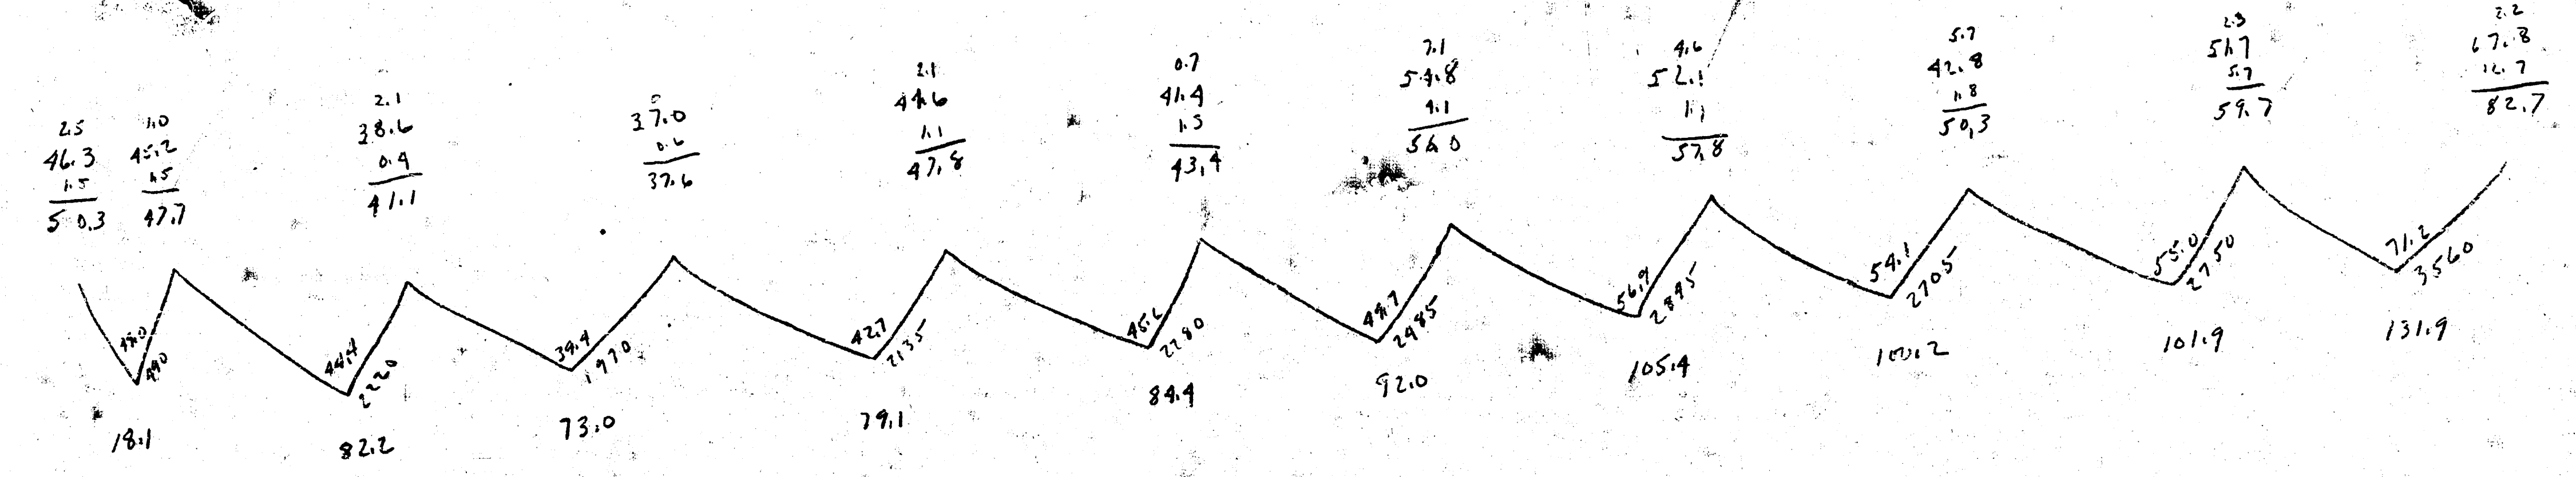


Property



15.1
 82.2
 73.0
 74.1
 94.9
 91.0
 105.9
 100.1
 101.9
 131.9
 86.2
 1.0%

City
 0.

Waverly Road

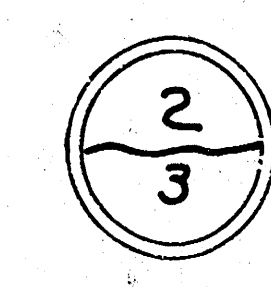


B.M. 14589 - 14 in Mueller F.P. N.W. corner Waverly & Zimmerly.
 B.M. 15045 - N.W. corner conc. park No. 360 Waverly.
 B.M. 15530 - S.E. corner conc. park No. 360 Waverly.
 B.M. 15385 - 14 in Mueller F.P. S.W. corner Lincoln & Waverly.

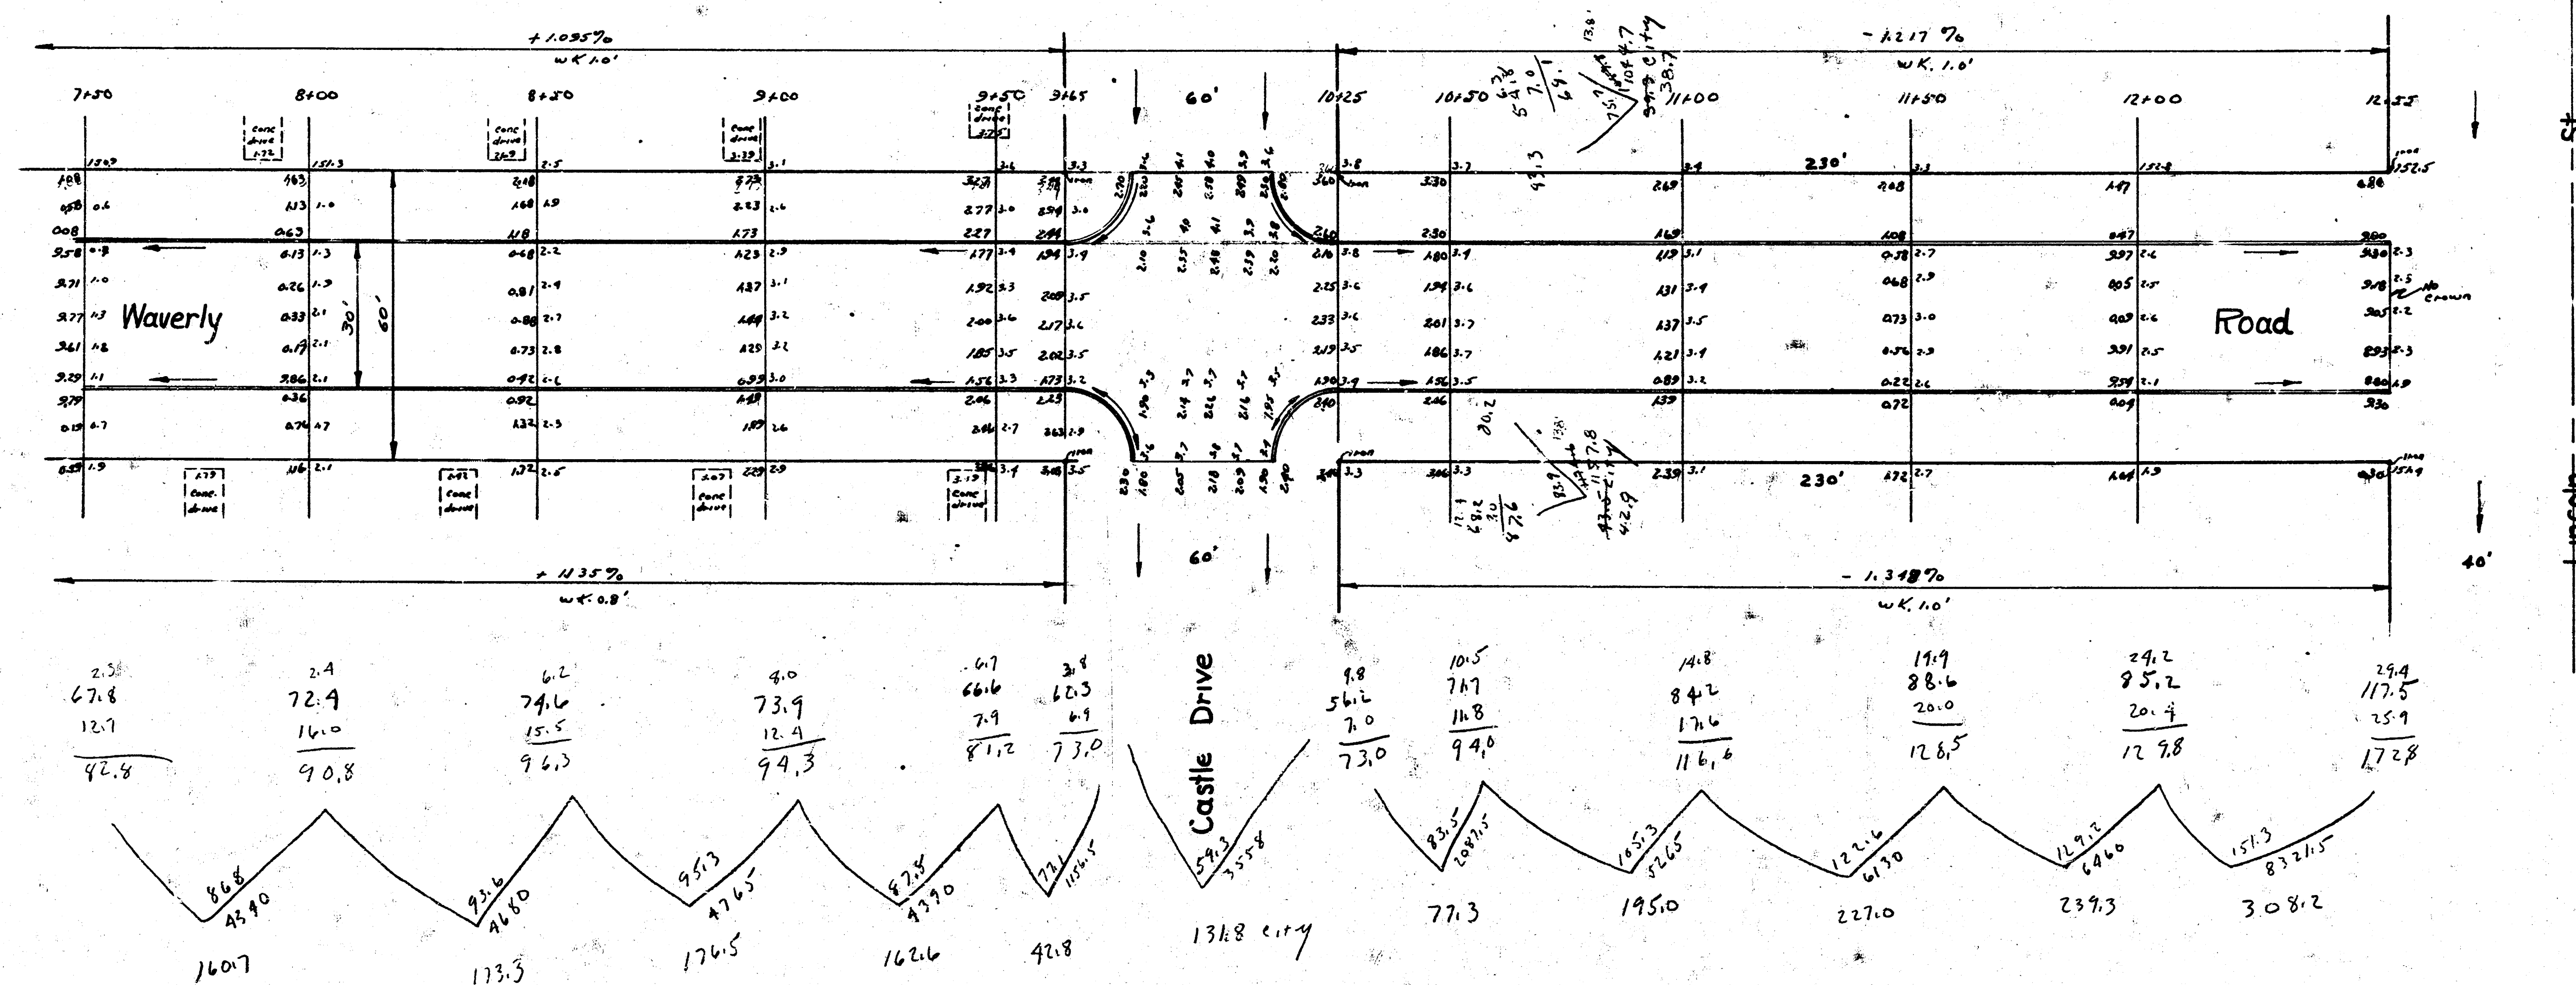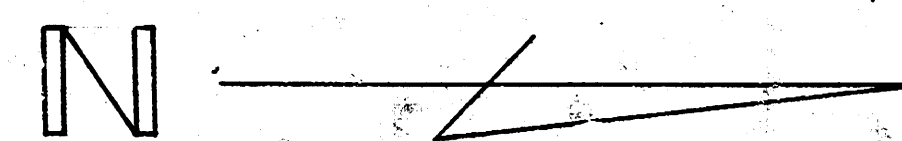

Property
140.7
173.3
176.5
161.6
91.8
77.3
195.0
227.0
239.3
308.2
1762.7
+10%
1939.0 cu yds

City
131.8
39.3
43.5
214.6
+10%
236.1 cu yds

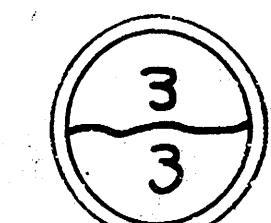

4 e 2 15