


B.M. 101.85 "K" in Kensler S.E. end walk N.L. Kinkaid N.W. cor. Kinkaid & Water.

SCALE 1" = 20'

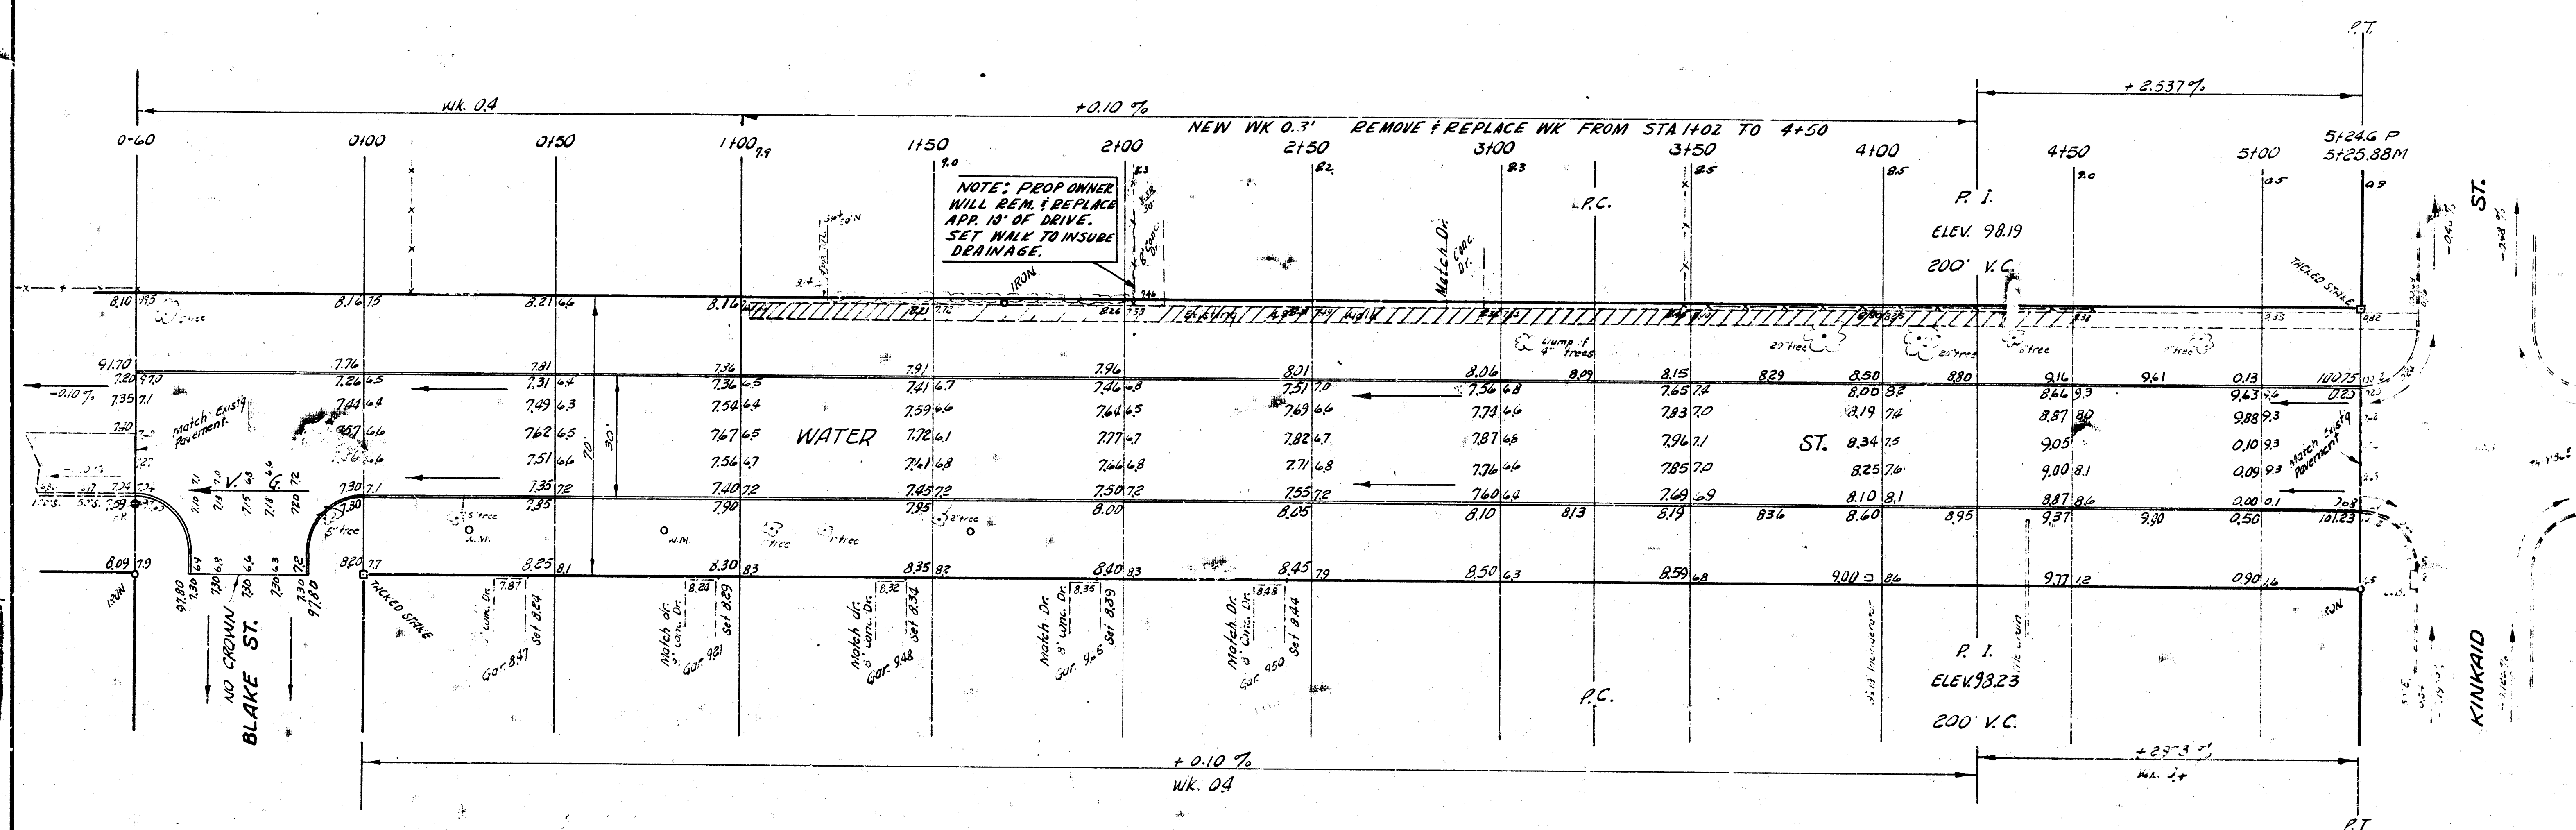

Survey Krons Bl. J.A.K. 15
Plat. J.Ki.
Exc J.K.
Checked 77

WATER ST.

SL KINKAID AVE. TO SL BLAKE ST.

30' Conc. & Cb.

CITY OF WICHITA, KANSAS

B. E. SMITH CITY ENGINEER

JUNE 1957 PROJ. NO. C15-133

PROJ. NO. C15-133