


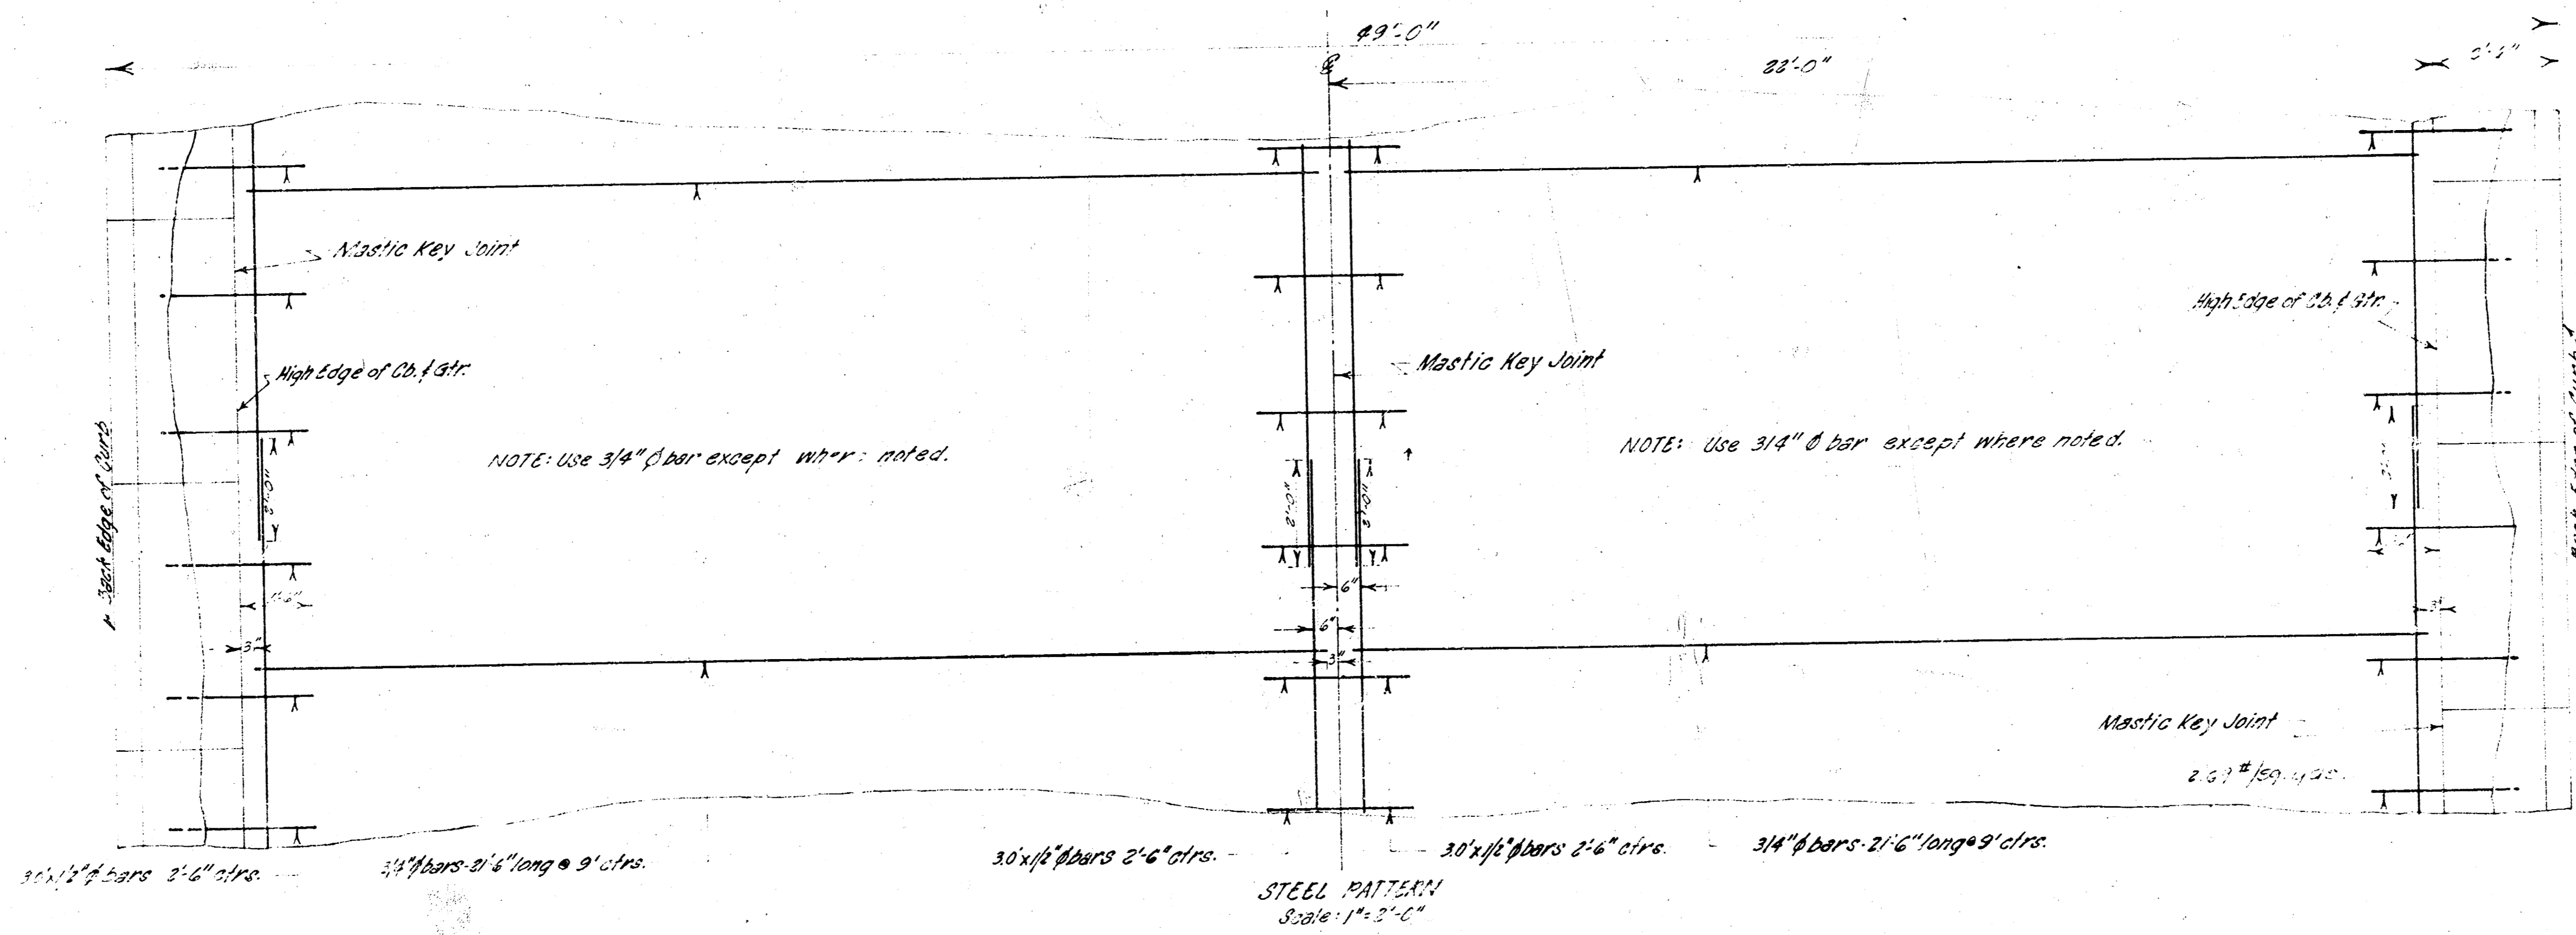


WEST STREET
 SL. MERTON AVE. TO SL. McCORMICK AVE.
 PROJECT NO. 311-47

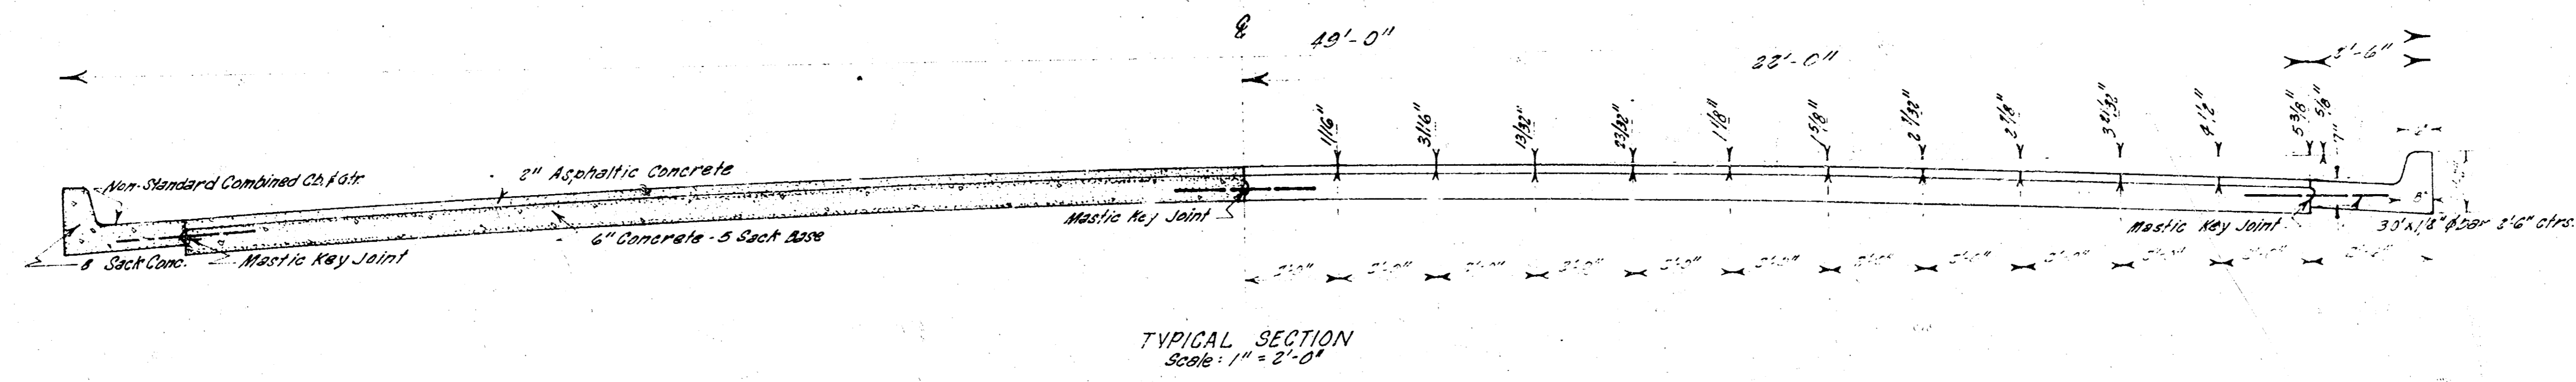

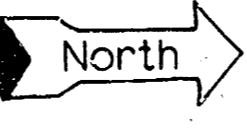


Field Engineer - Take ties to iron & both str. and replace. Set grades as shown in intersection.


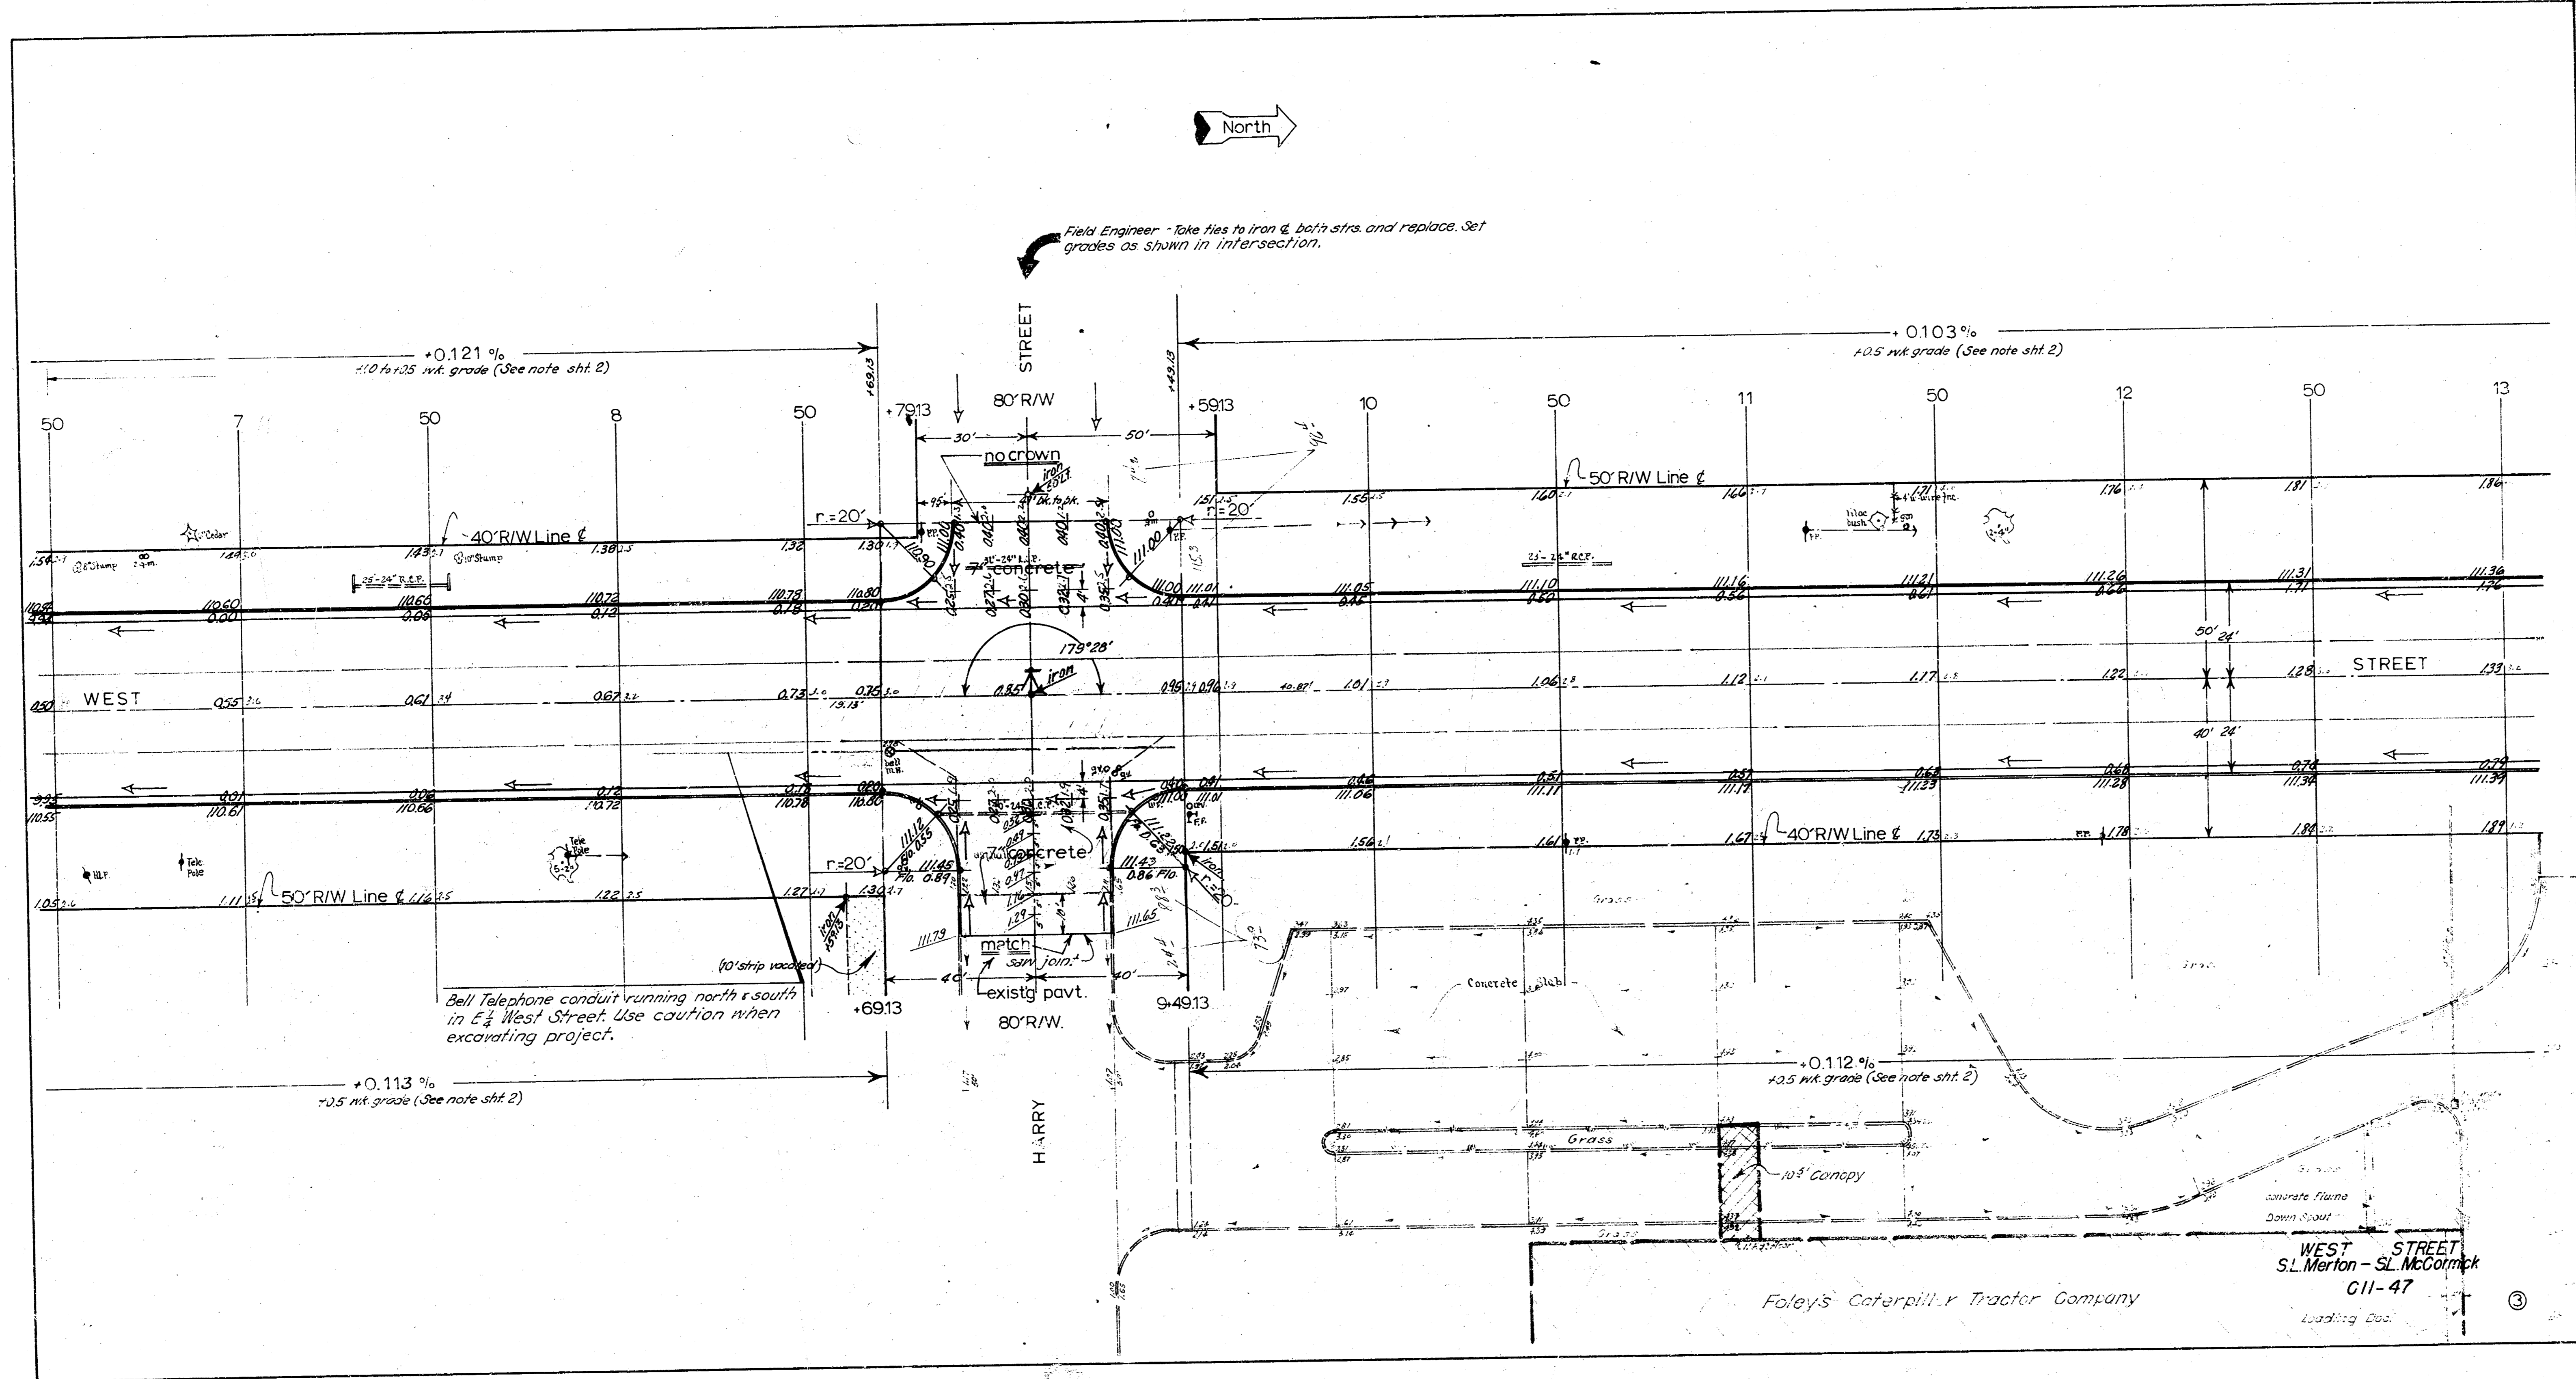


Foley's Caterpillar Tractor Company





WEST STREET
St. Merion - St. McCormick
C11-47
Loading Doc.



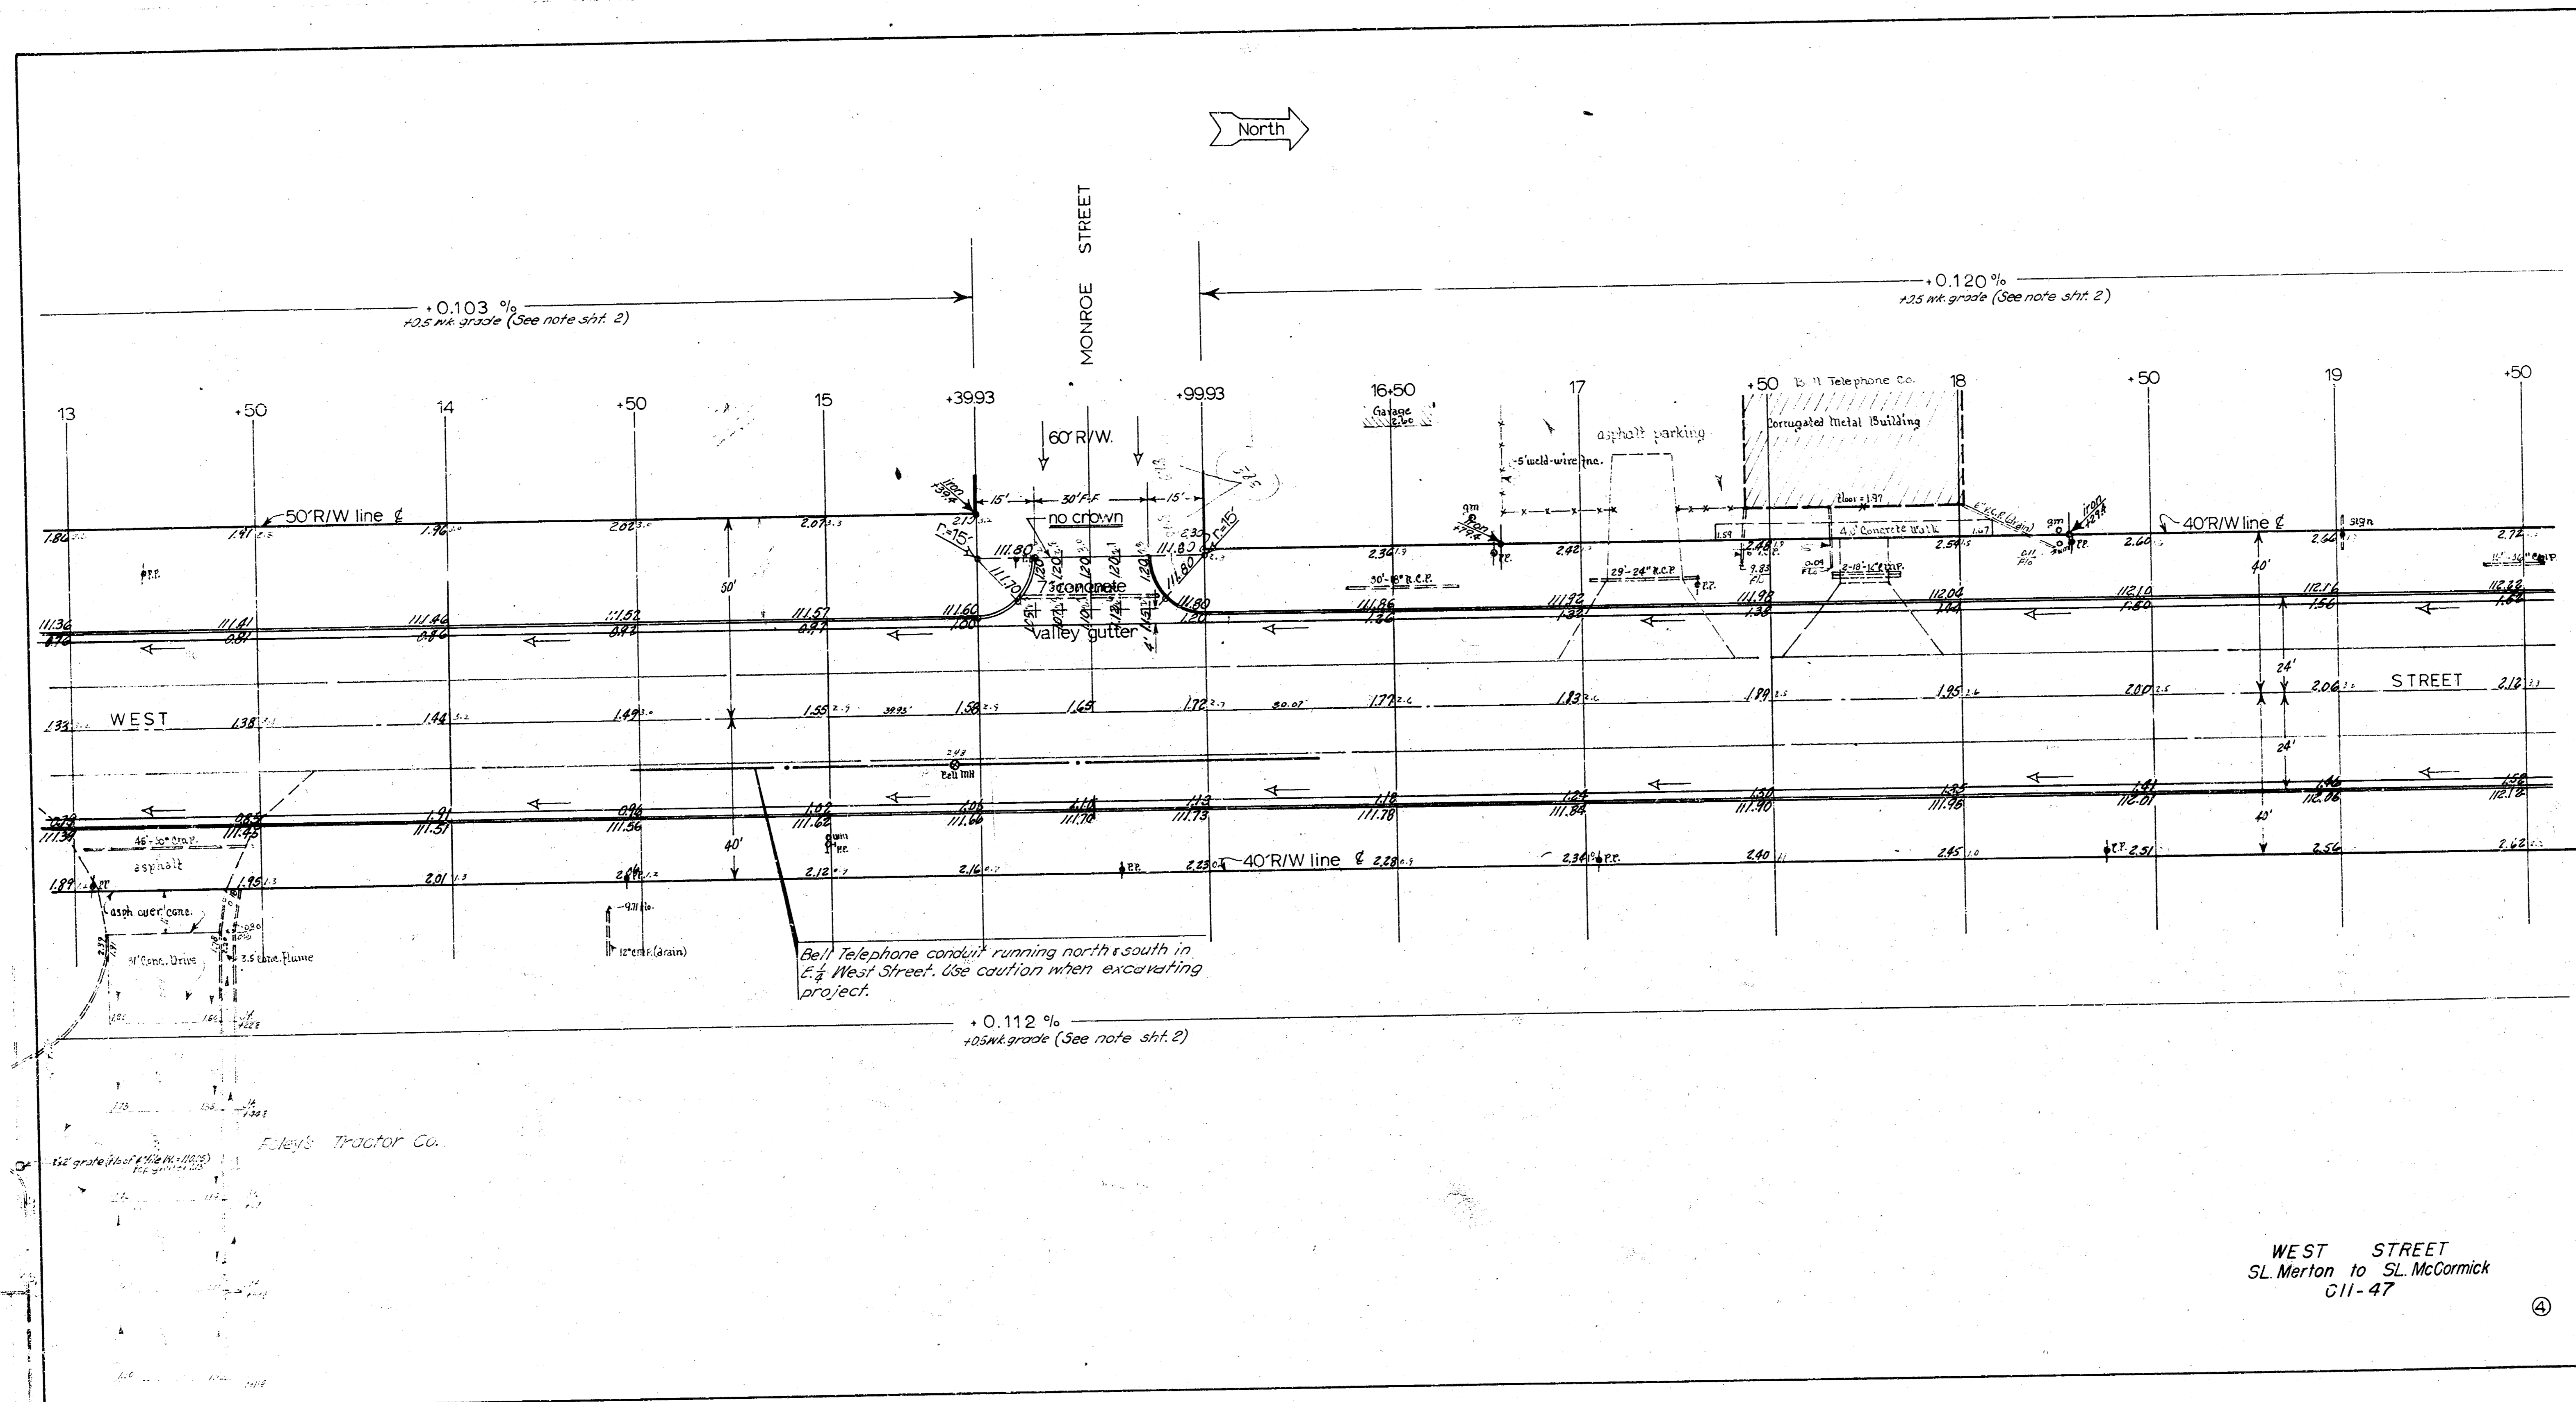

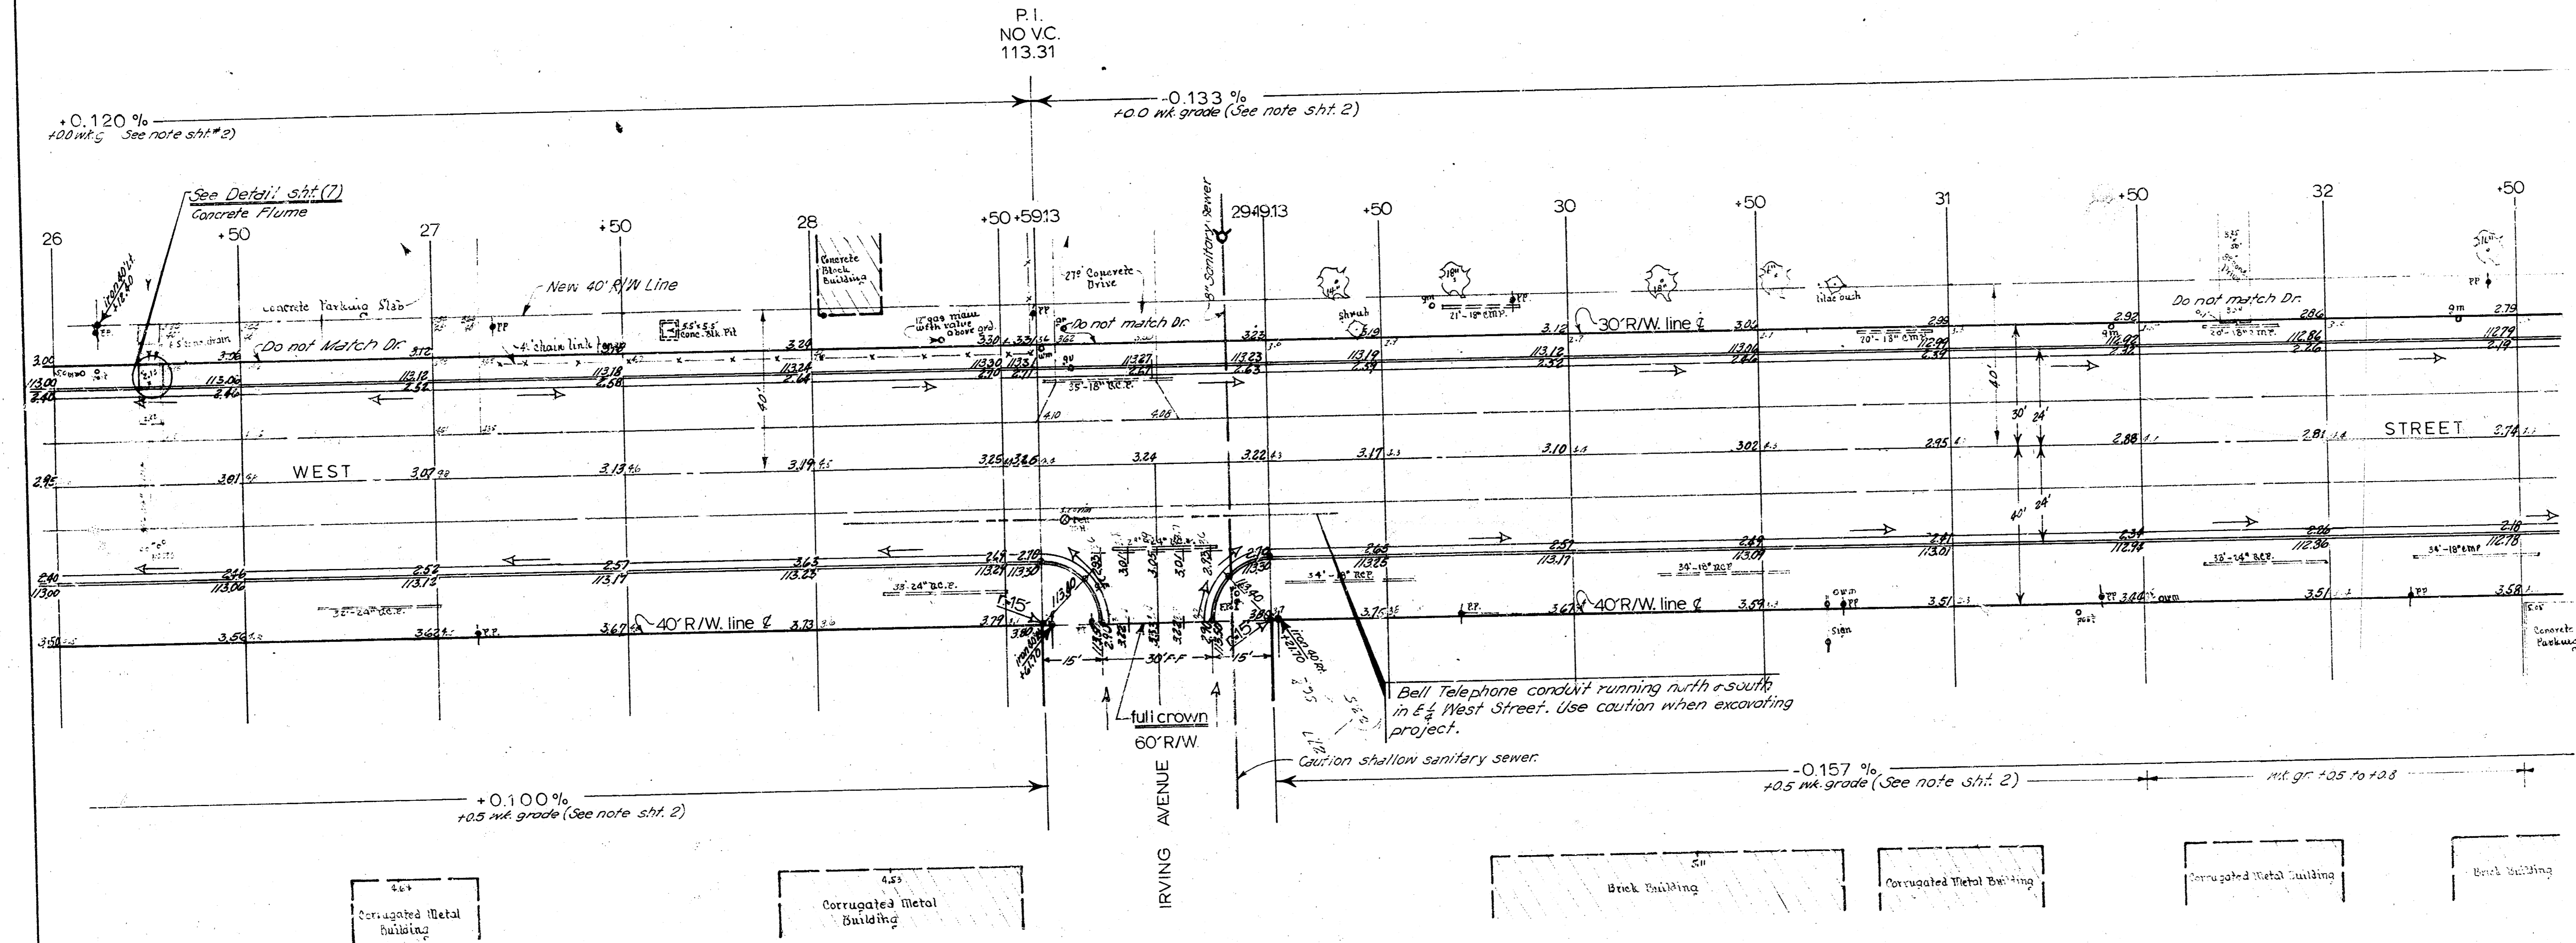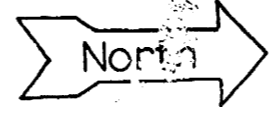

WEST STREET
SL. Merton to SL. McCormick
C11-47

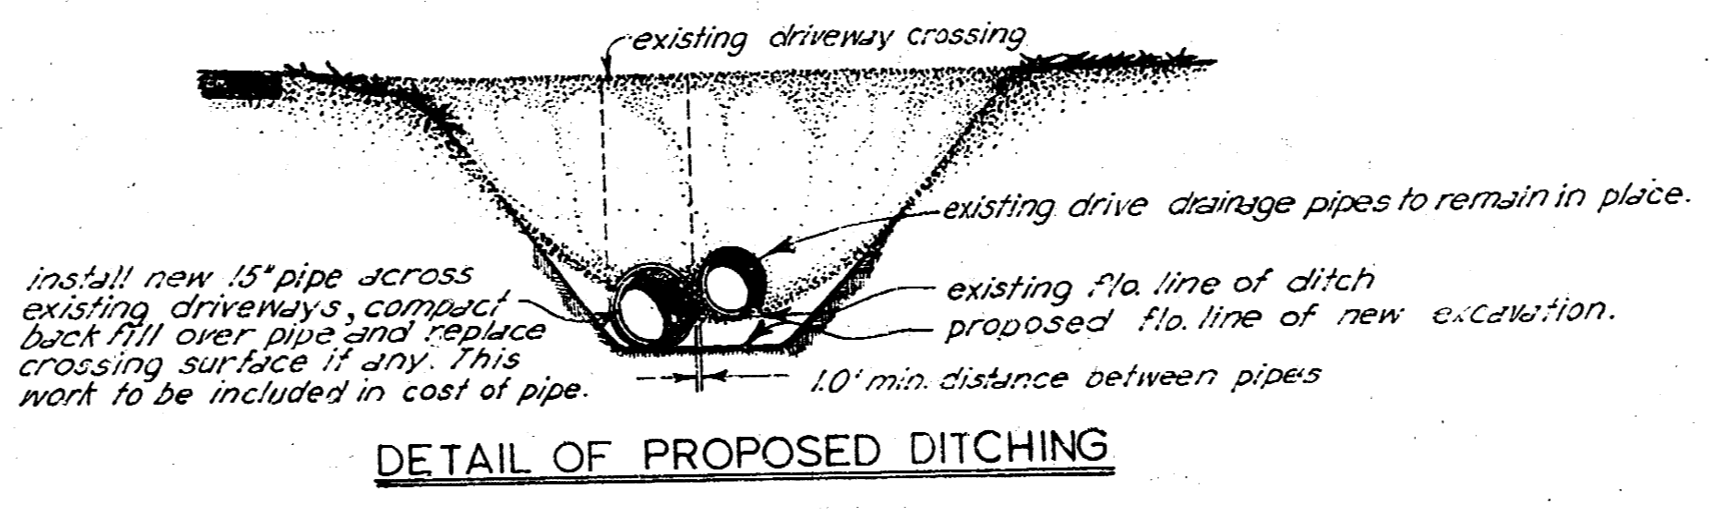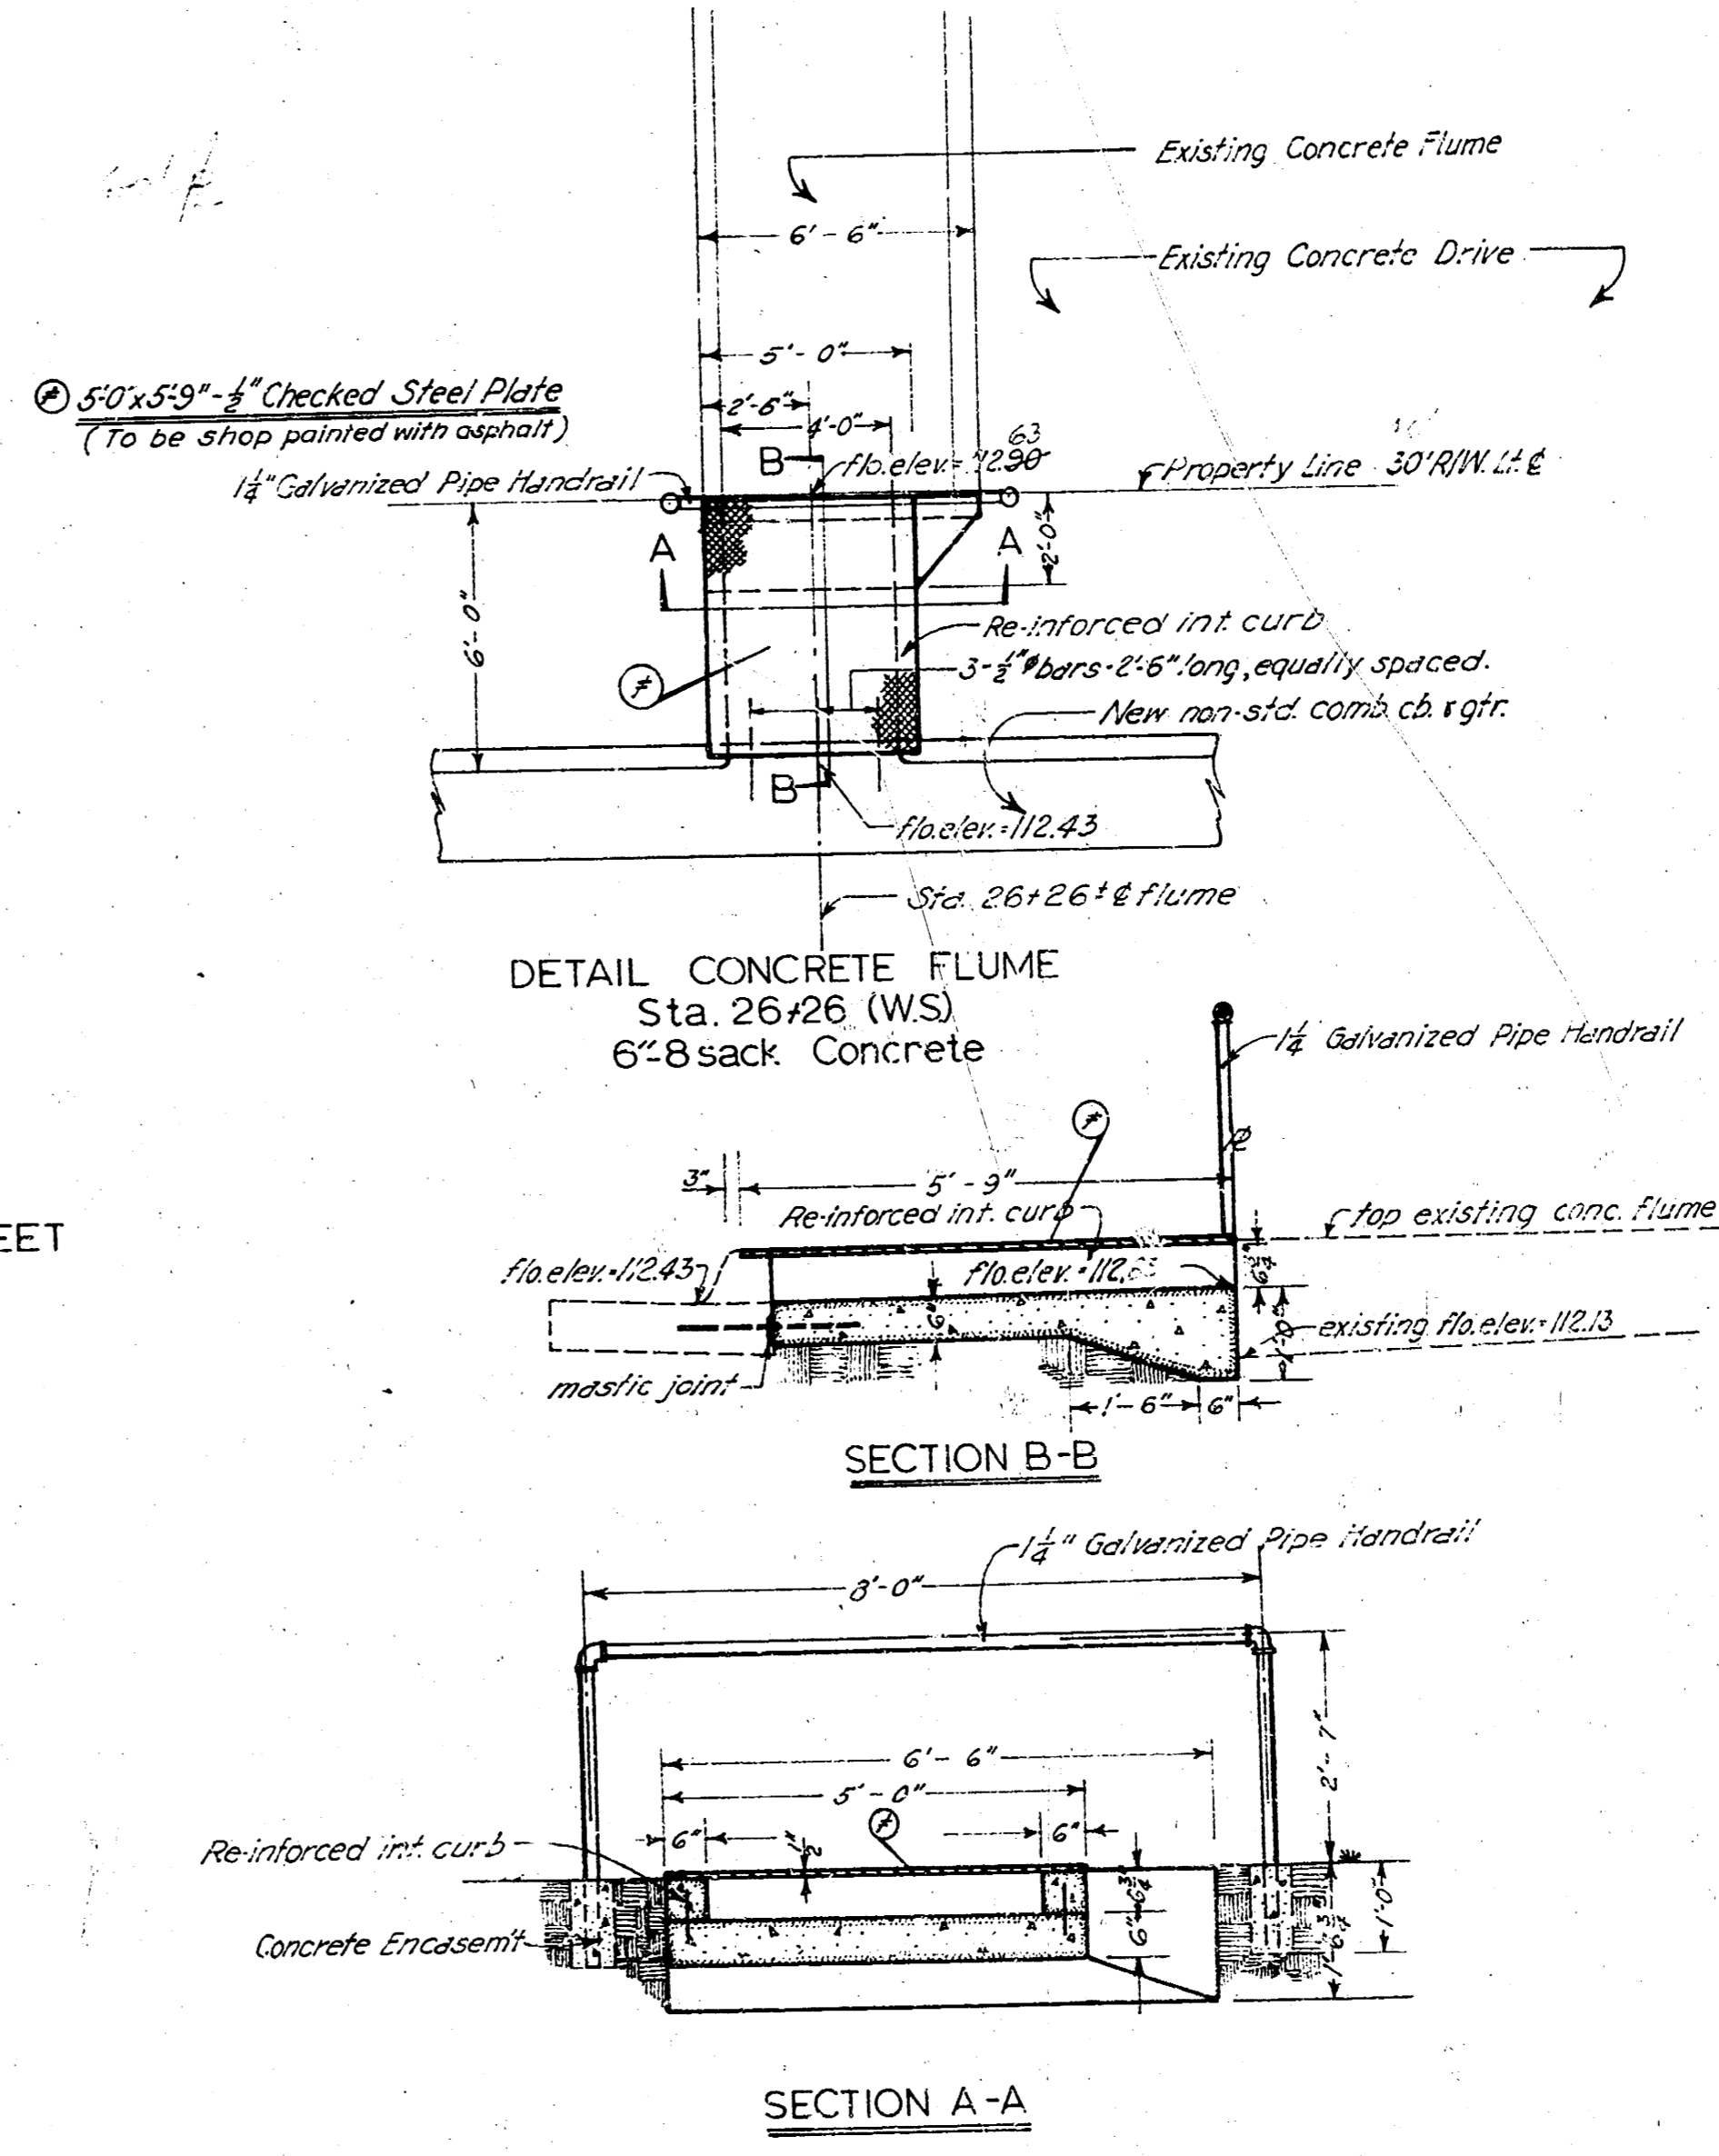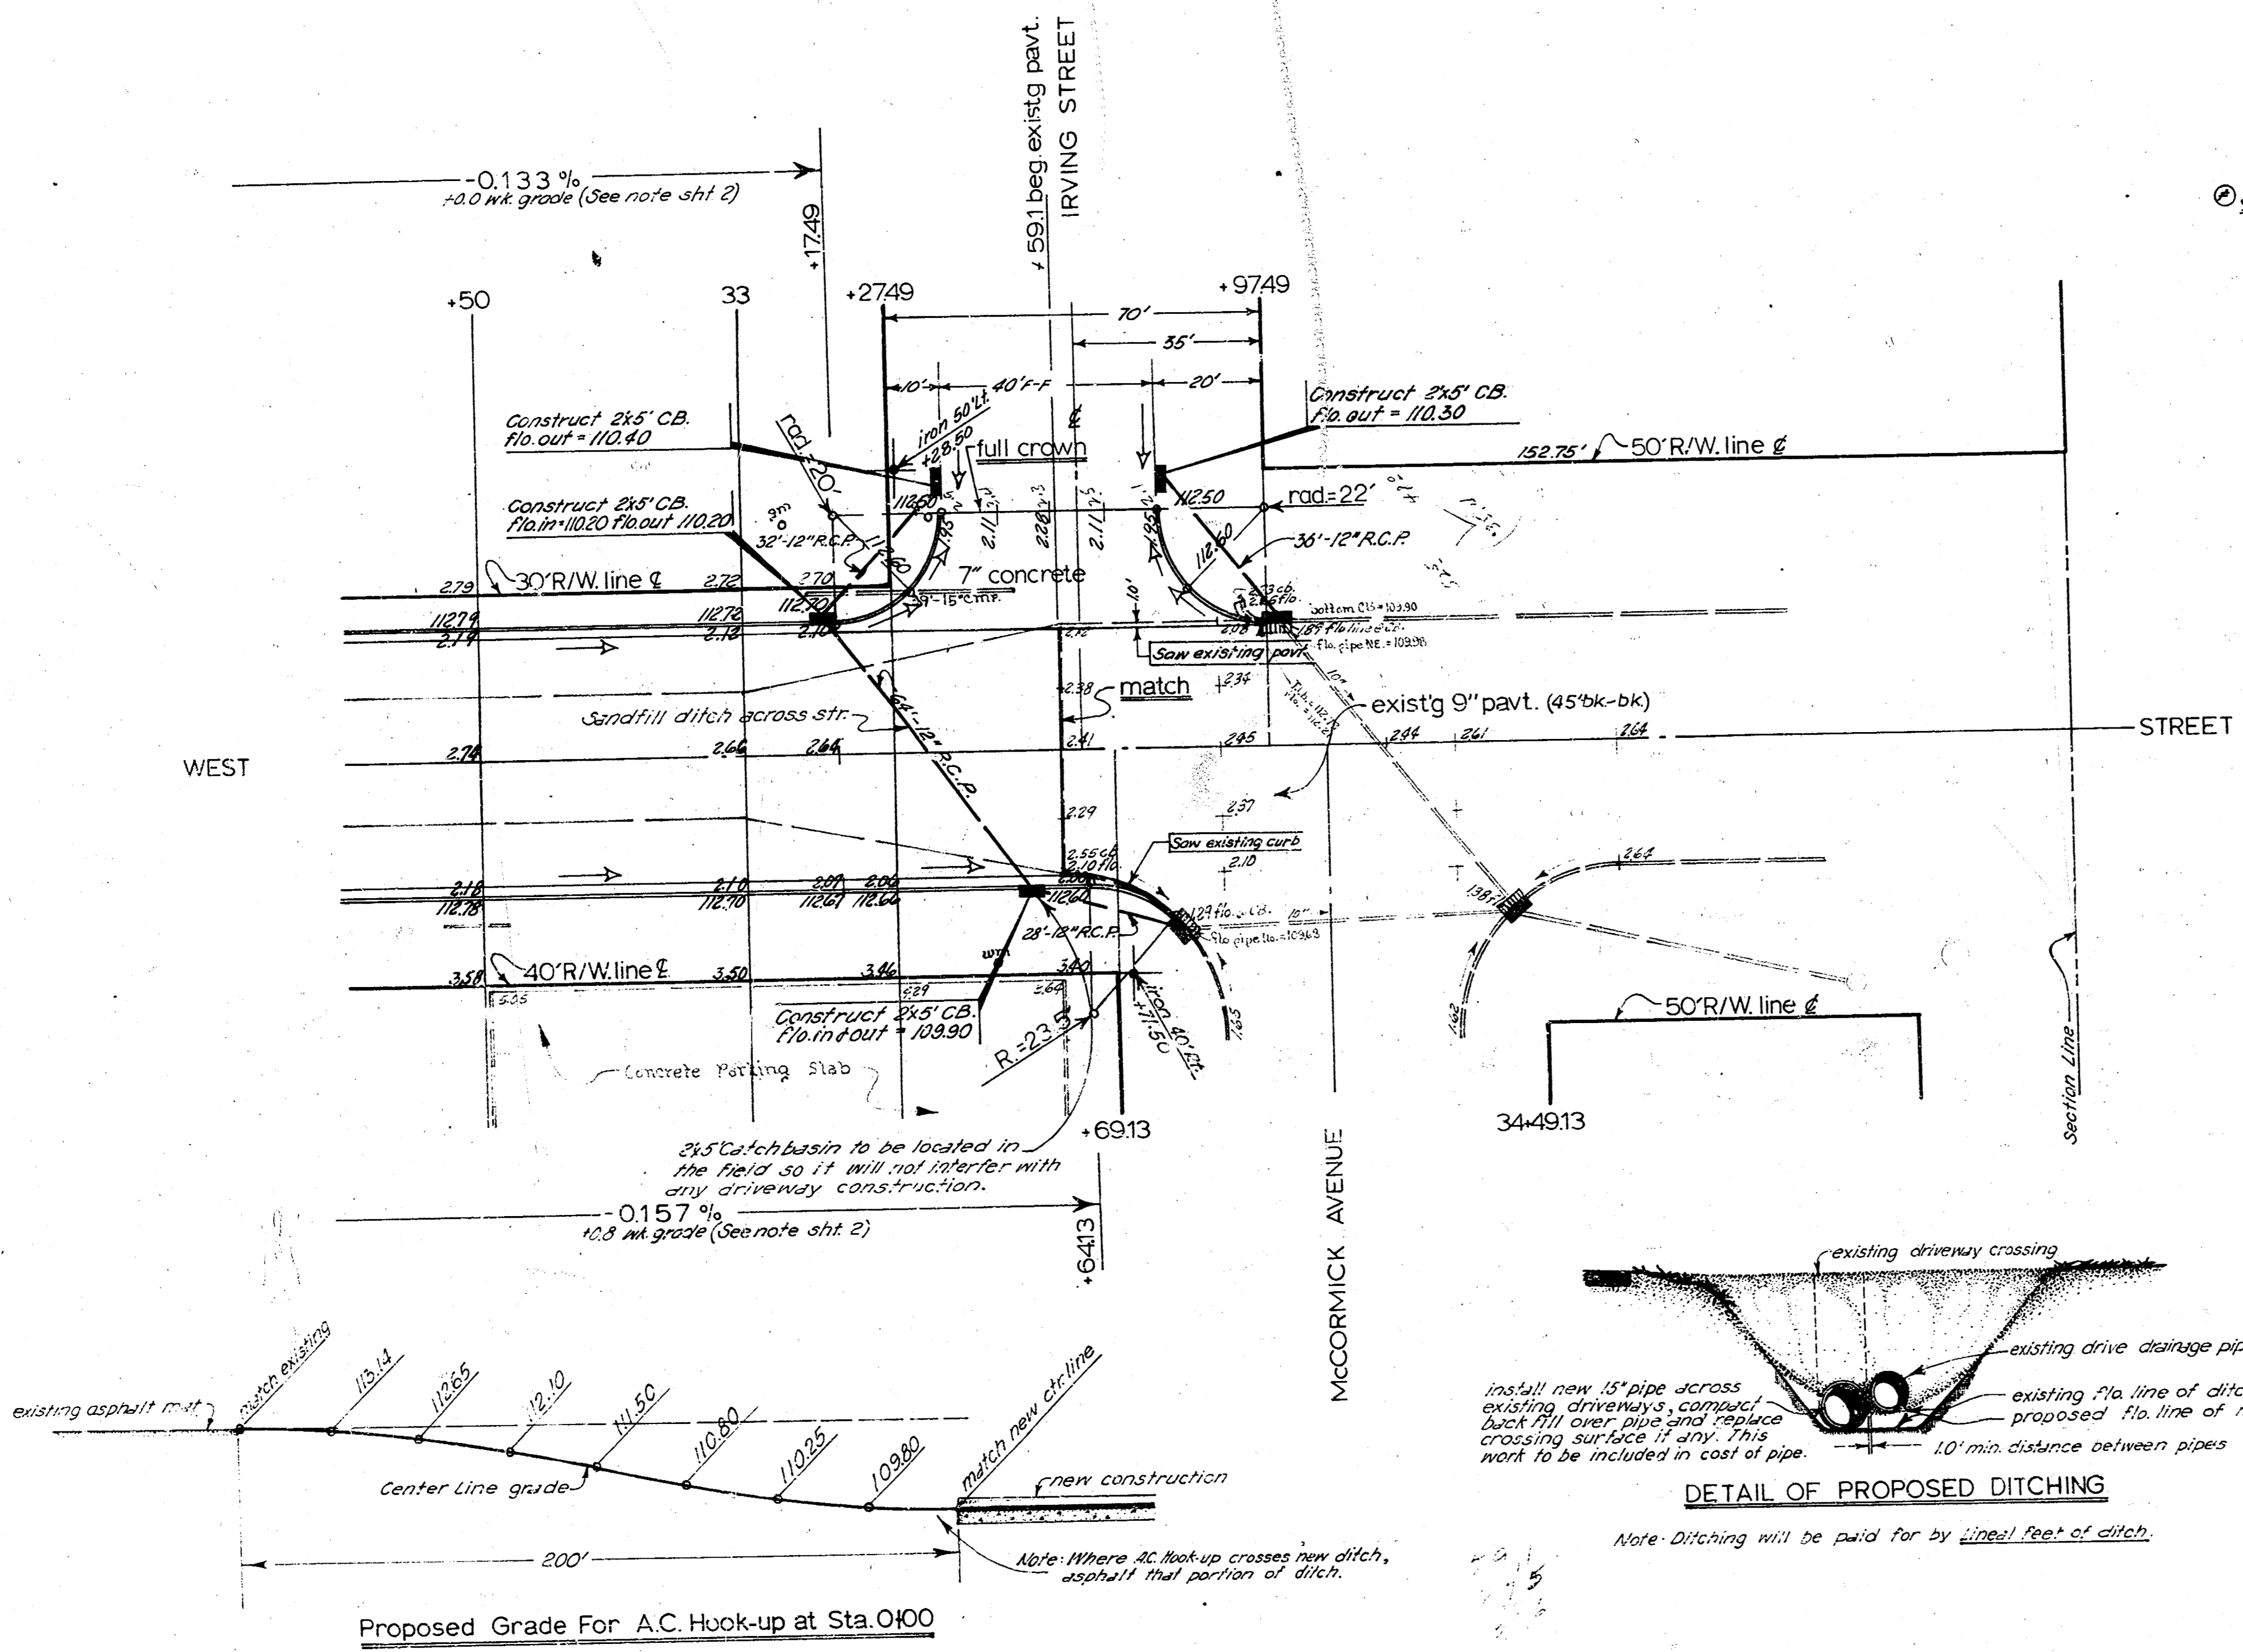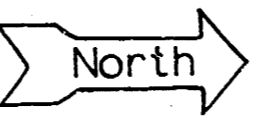

WEST STREET
S.L. Merton to S.L. McCormick
C11-47