


Tandy 54
Kringler CC

BM 11561 Standard NW corner Buffum & Franklin.
BM 11707 Iron in monument SW corner Buffum & River Blvd.

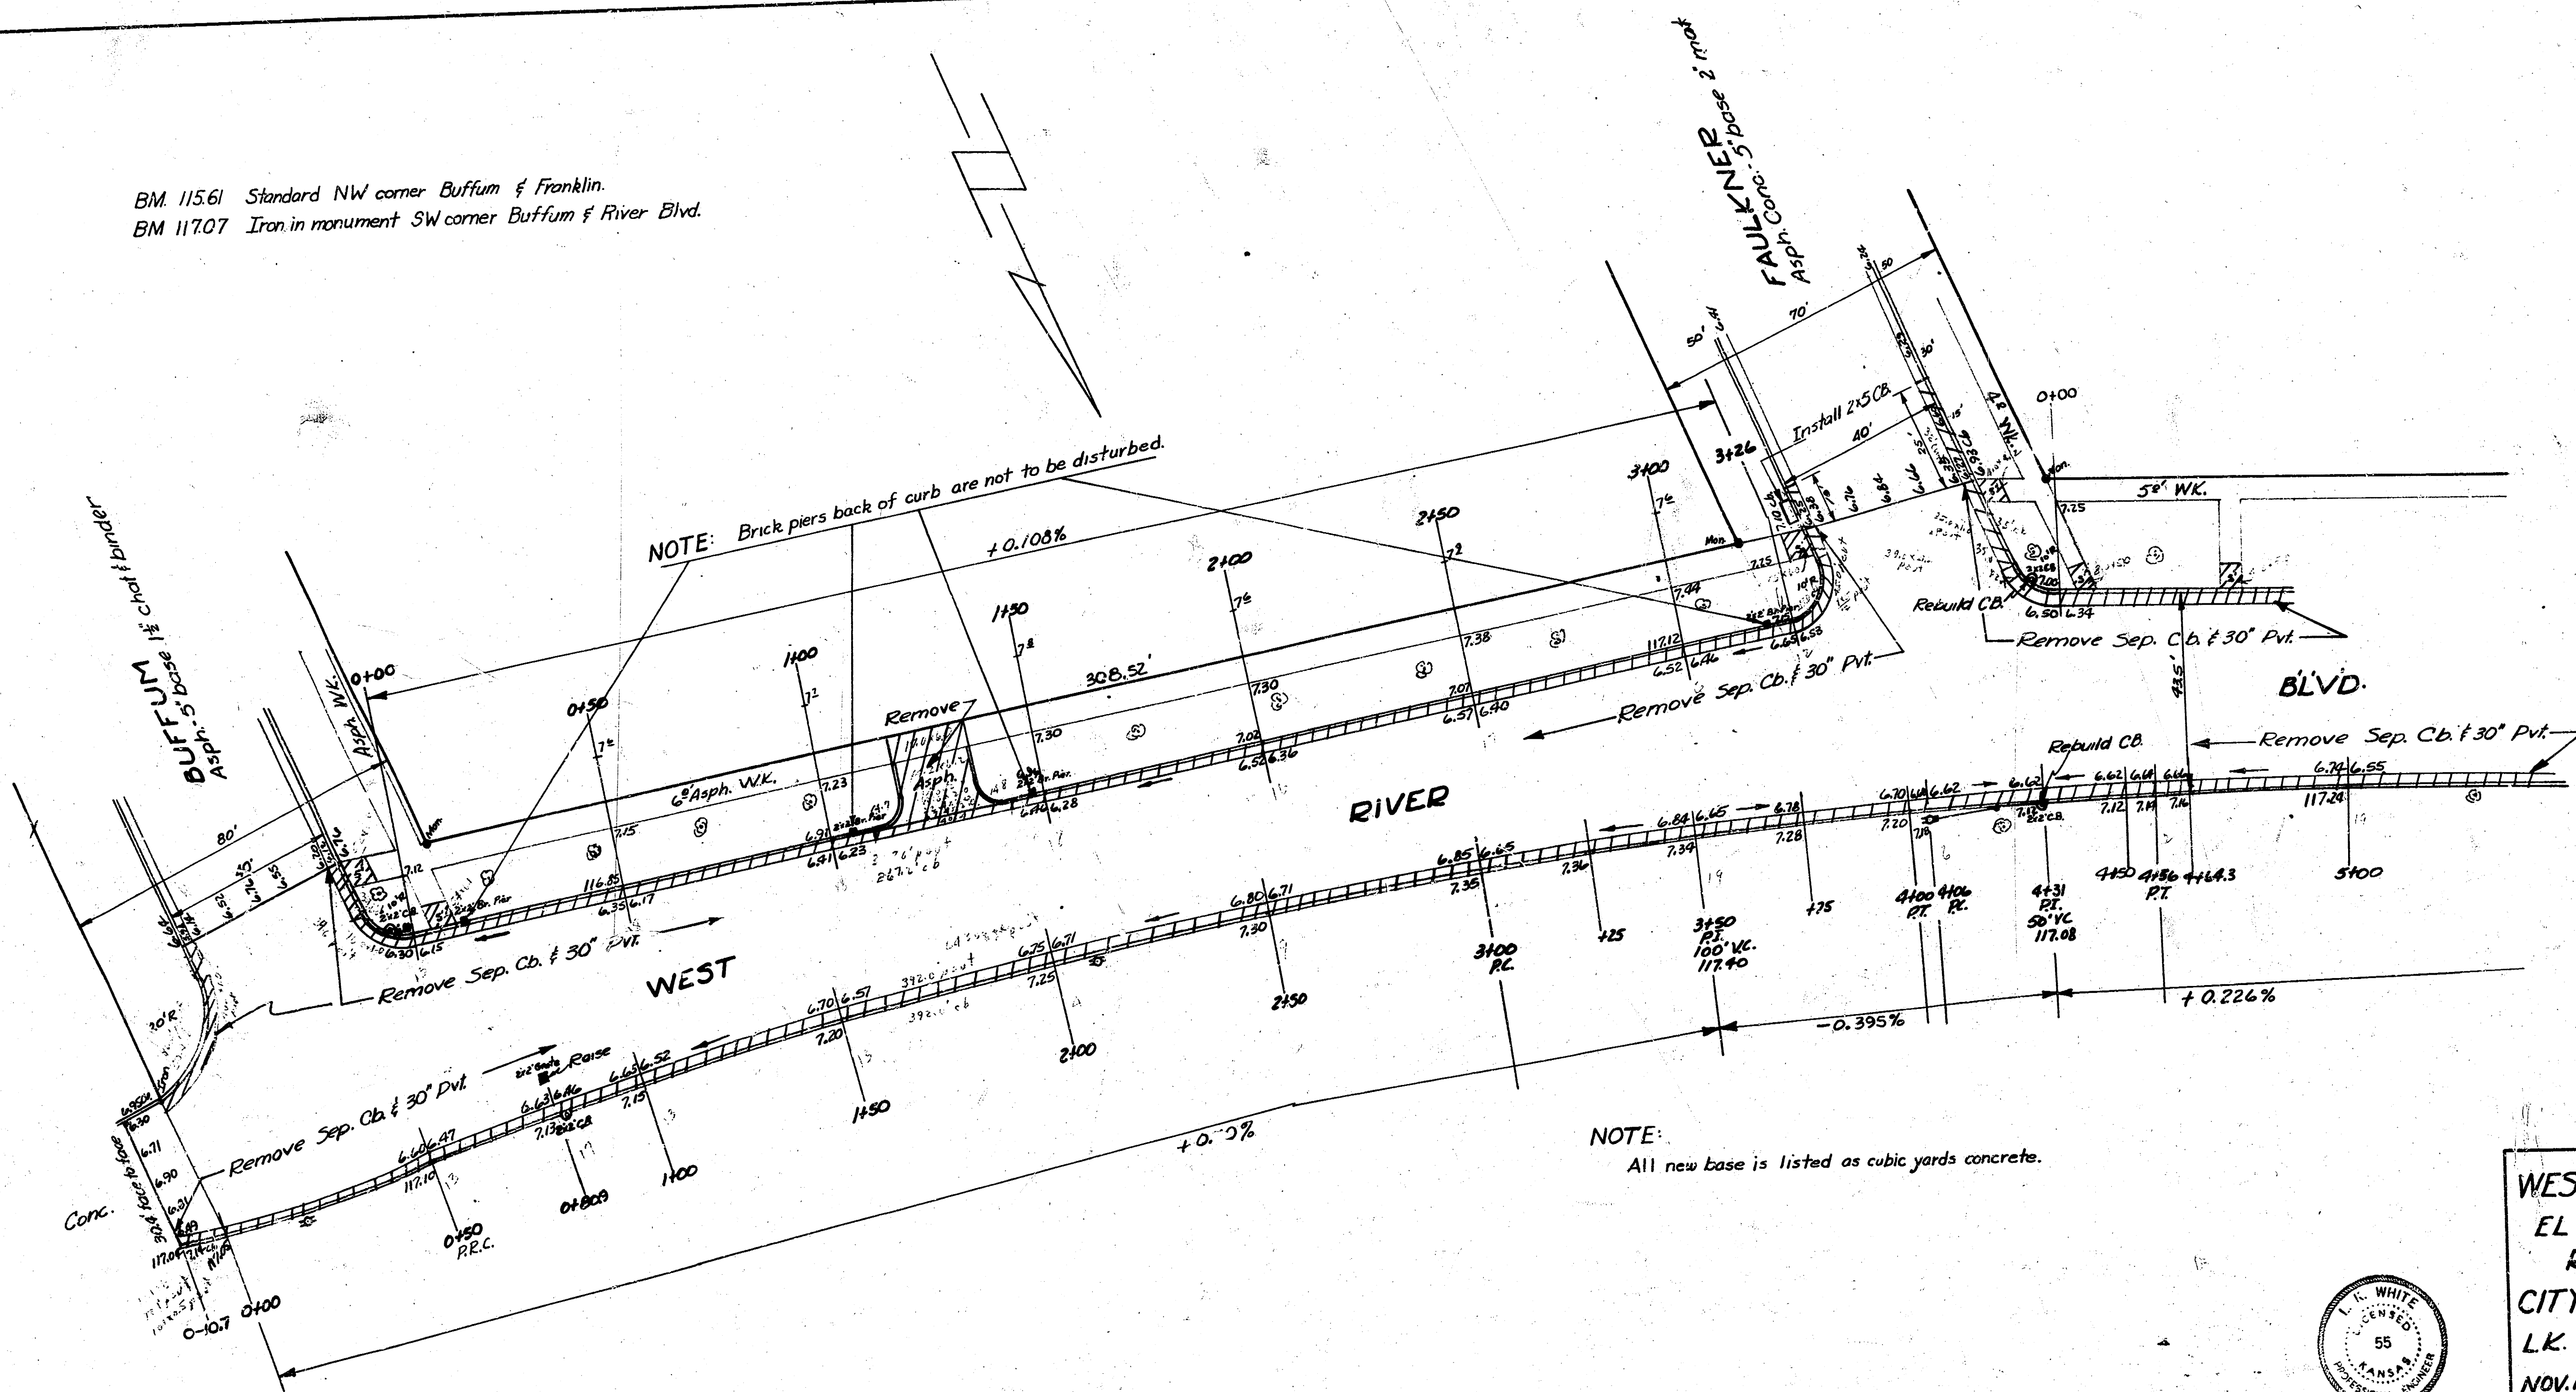



NOTE:
All new base is listed as cubic yards concrete.



WEST RIVER BOULEVARD
EL BUFFUM to S.L. PARKER
REPAVE & CB.
CITY OF WICHITA, KANS.
L.K. WHITE CITY ENGINEER
NOV. 1950 PROJ. NO. C10-213


1
6

BM 11727 Iron in Mon. SE corner Faulkner & River Blvd

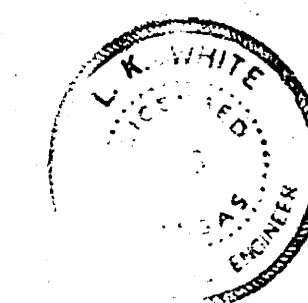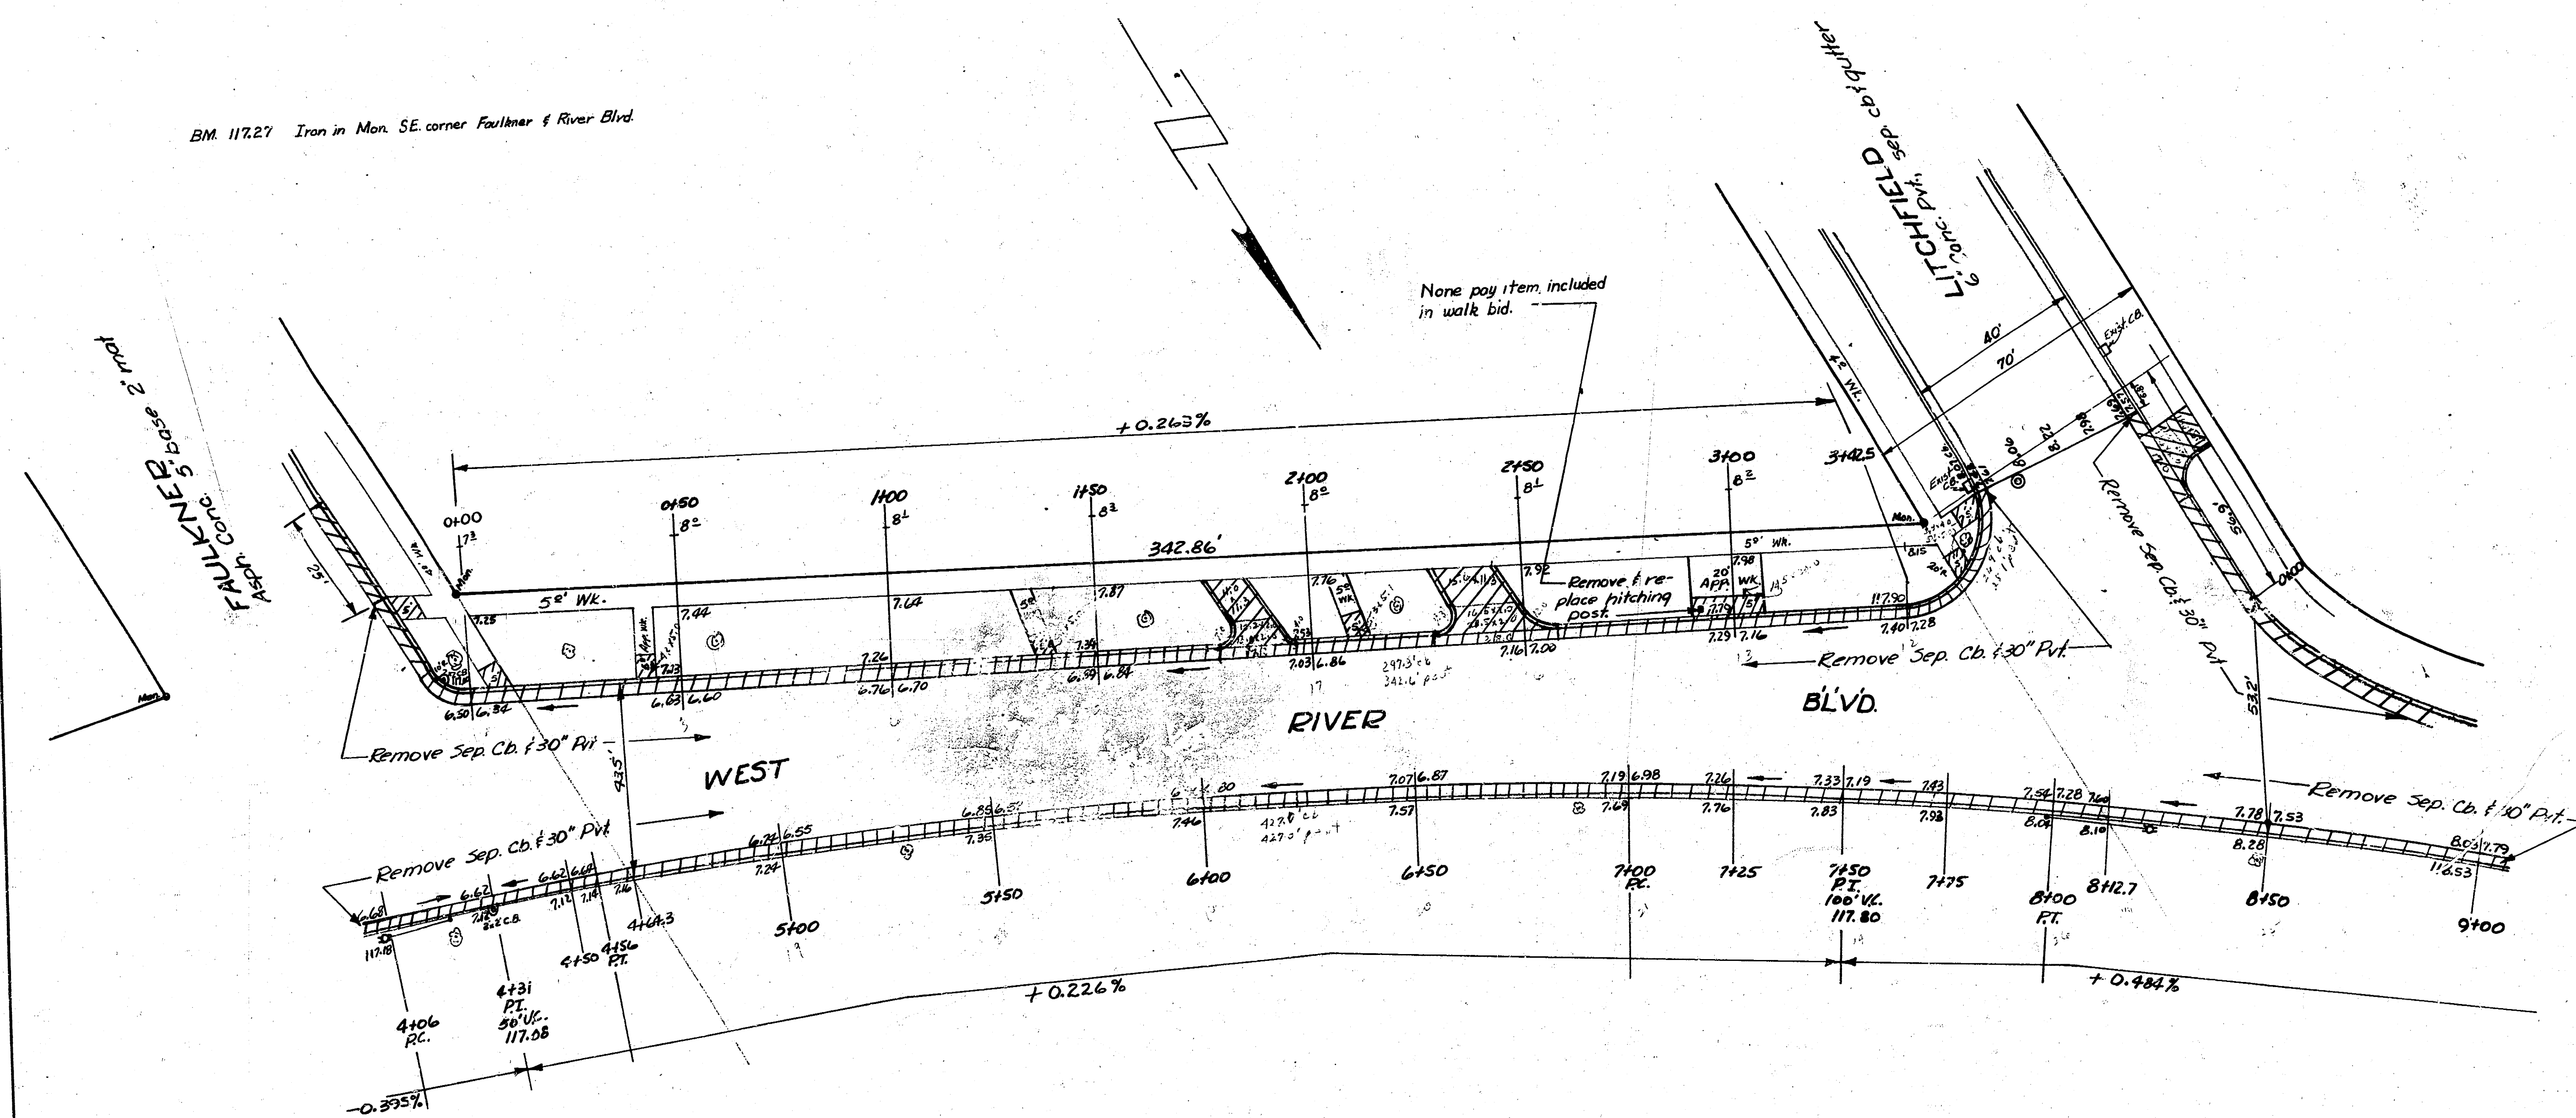

WEST RIVER BLVD



2
6

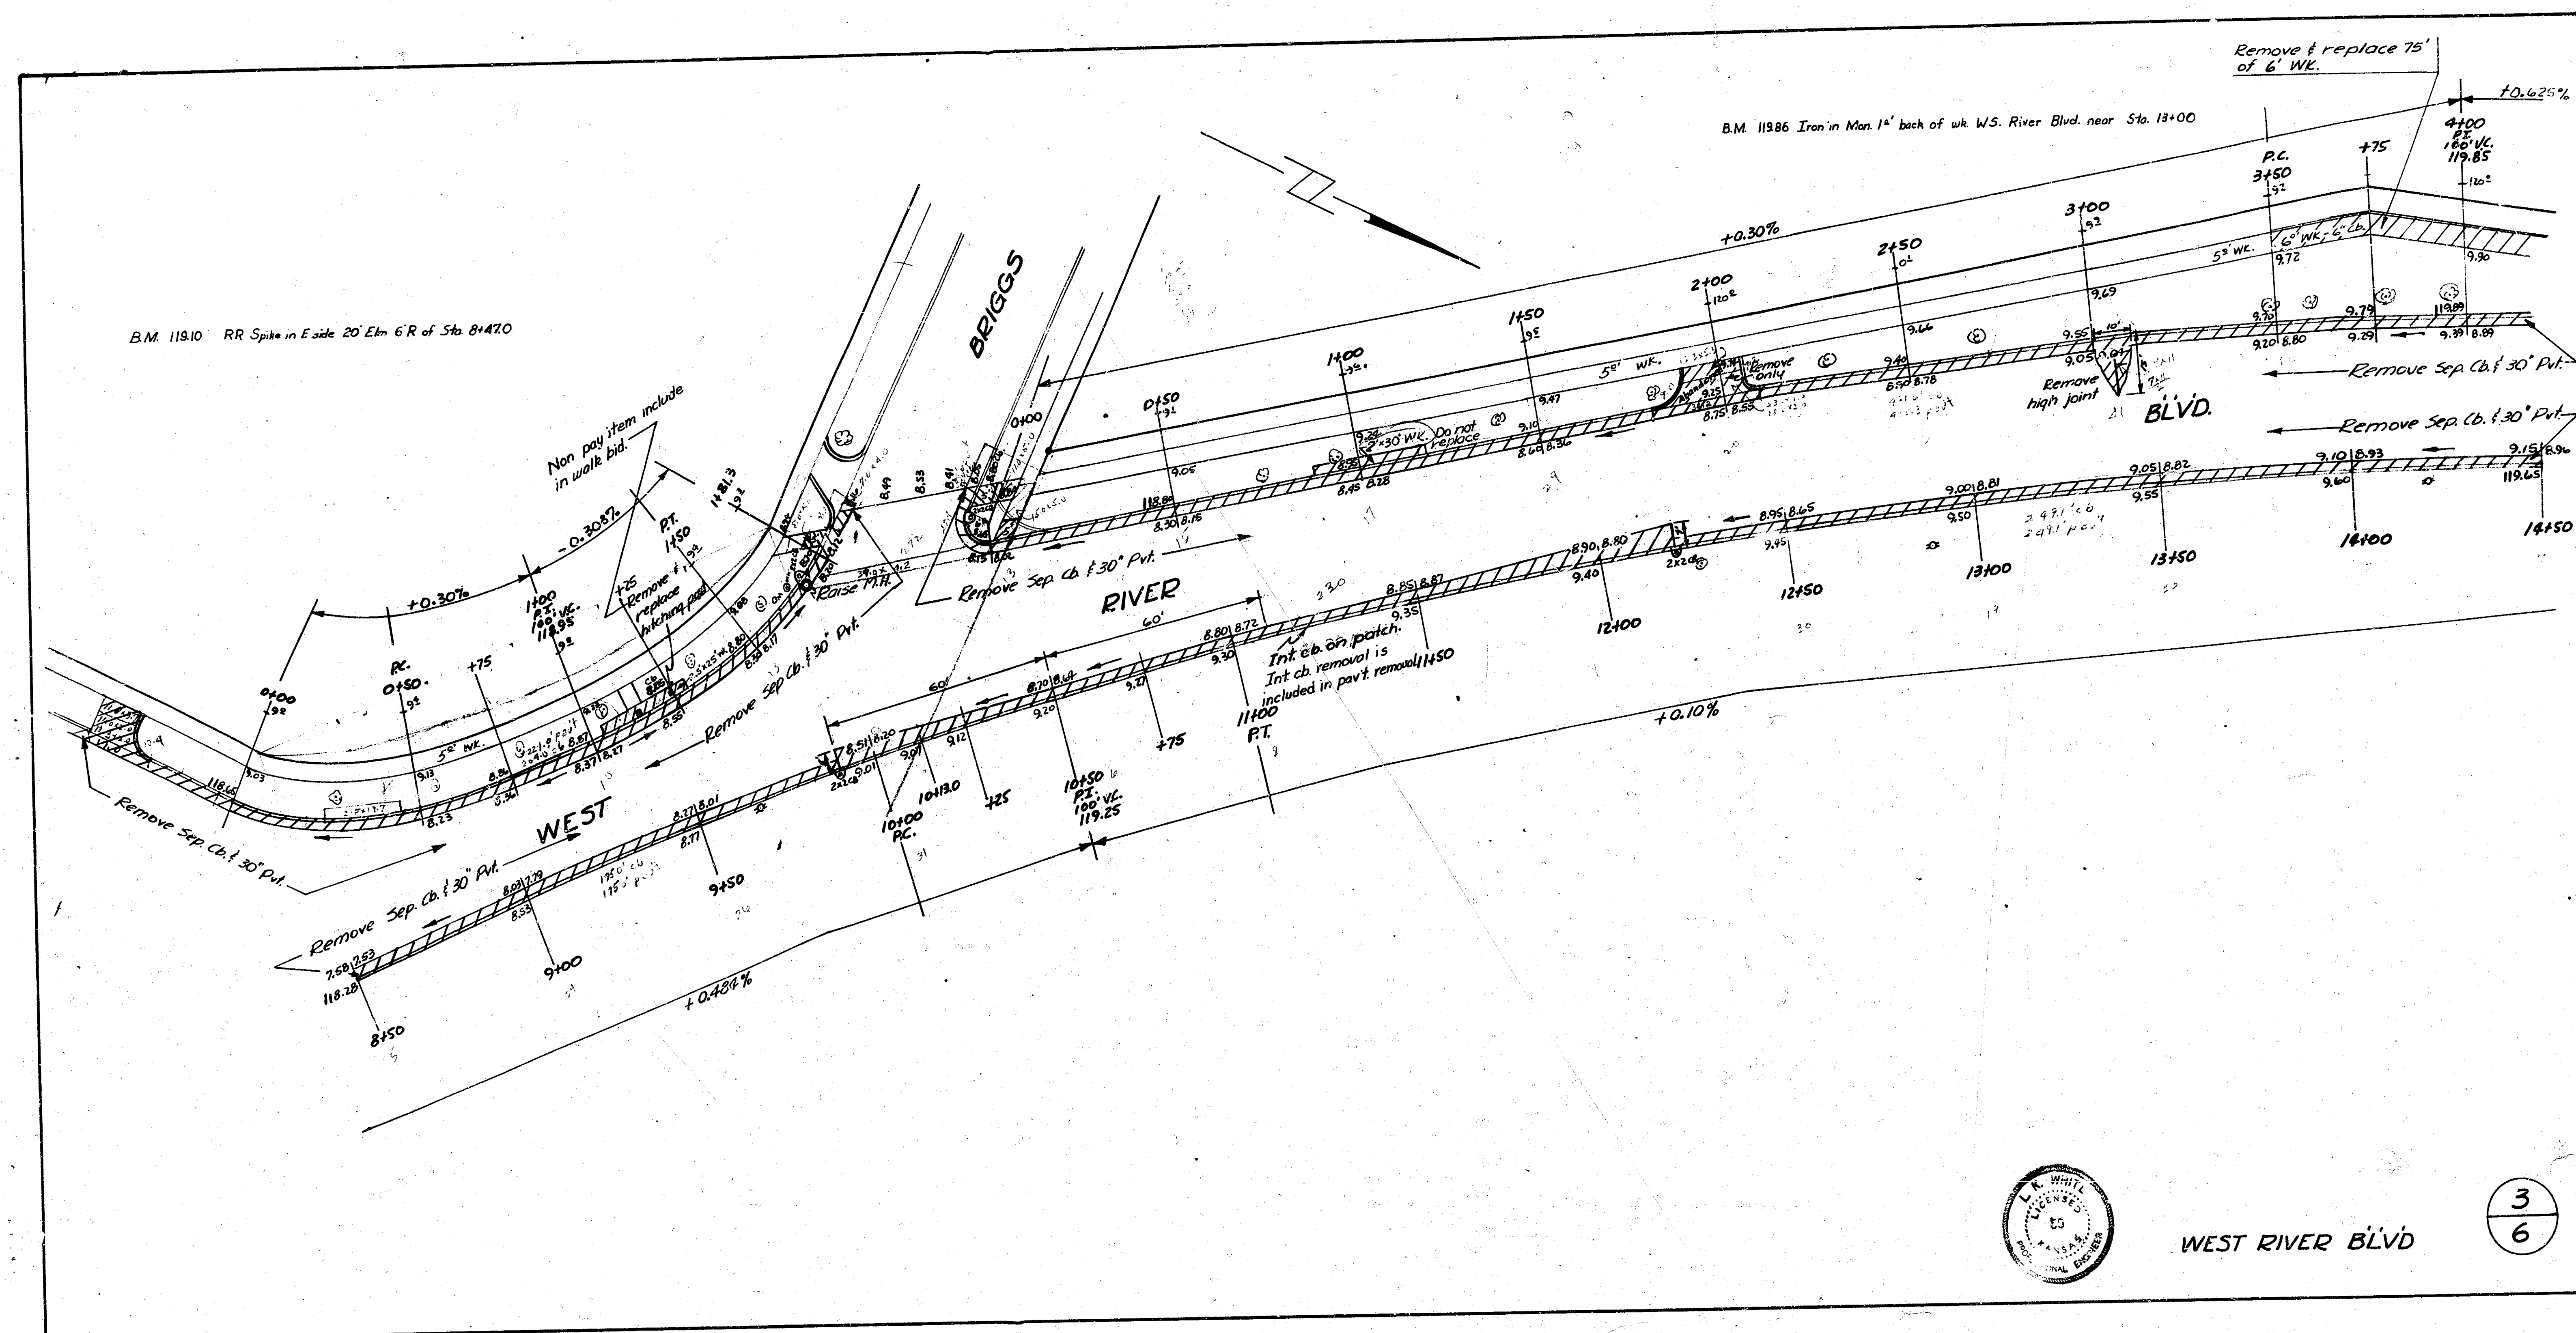

WEST RIVER BLVD




NOTE: WHERE EXIST. WK. IS BELOW CURB GRADE, STA. 0+00 TO STA. 6+10, IT IS TO BE REMOVED & REPLACED.

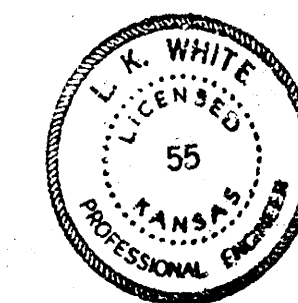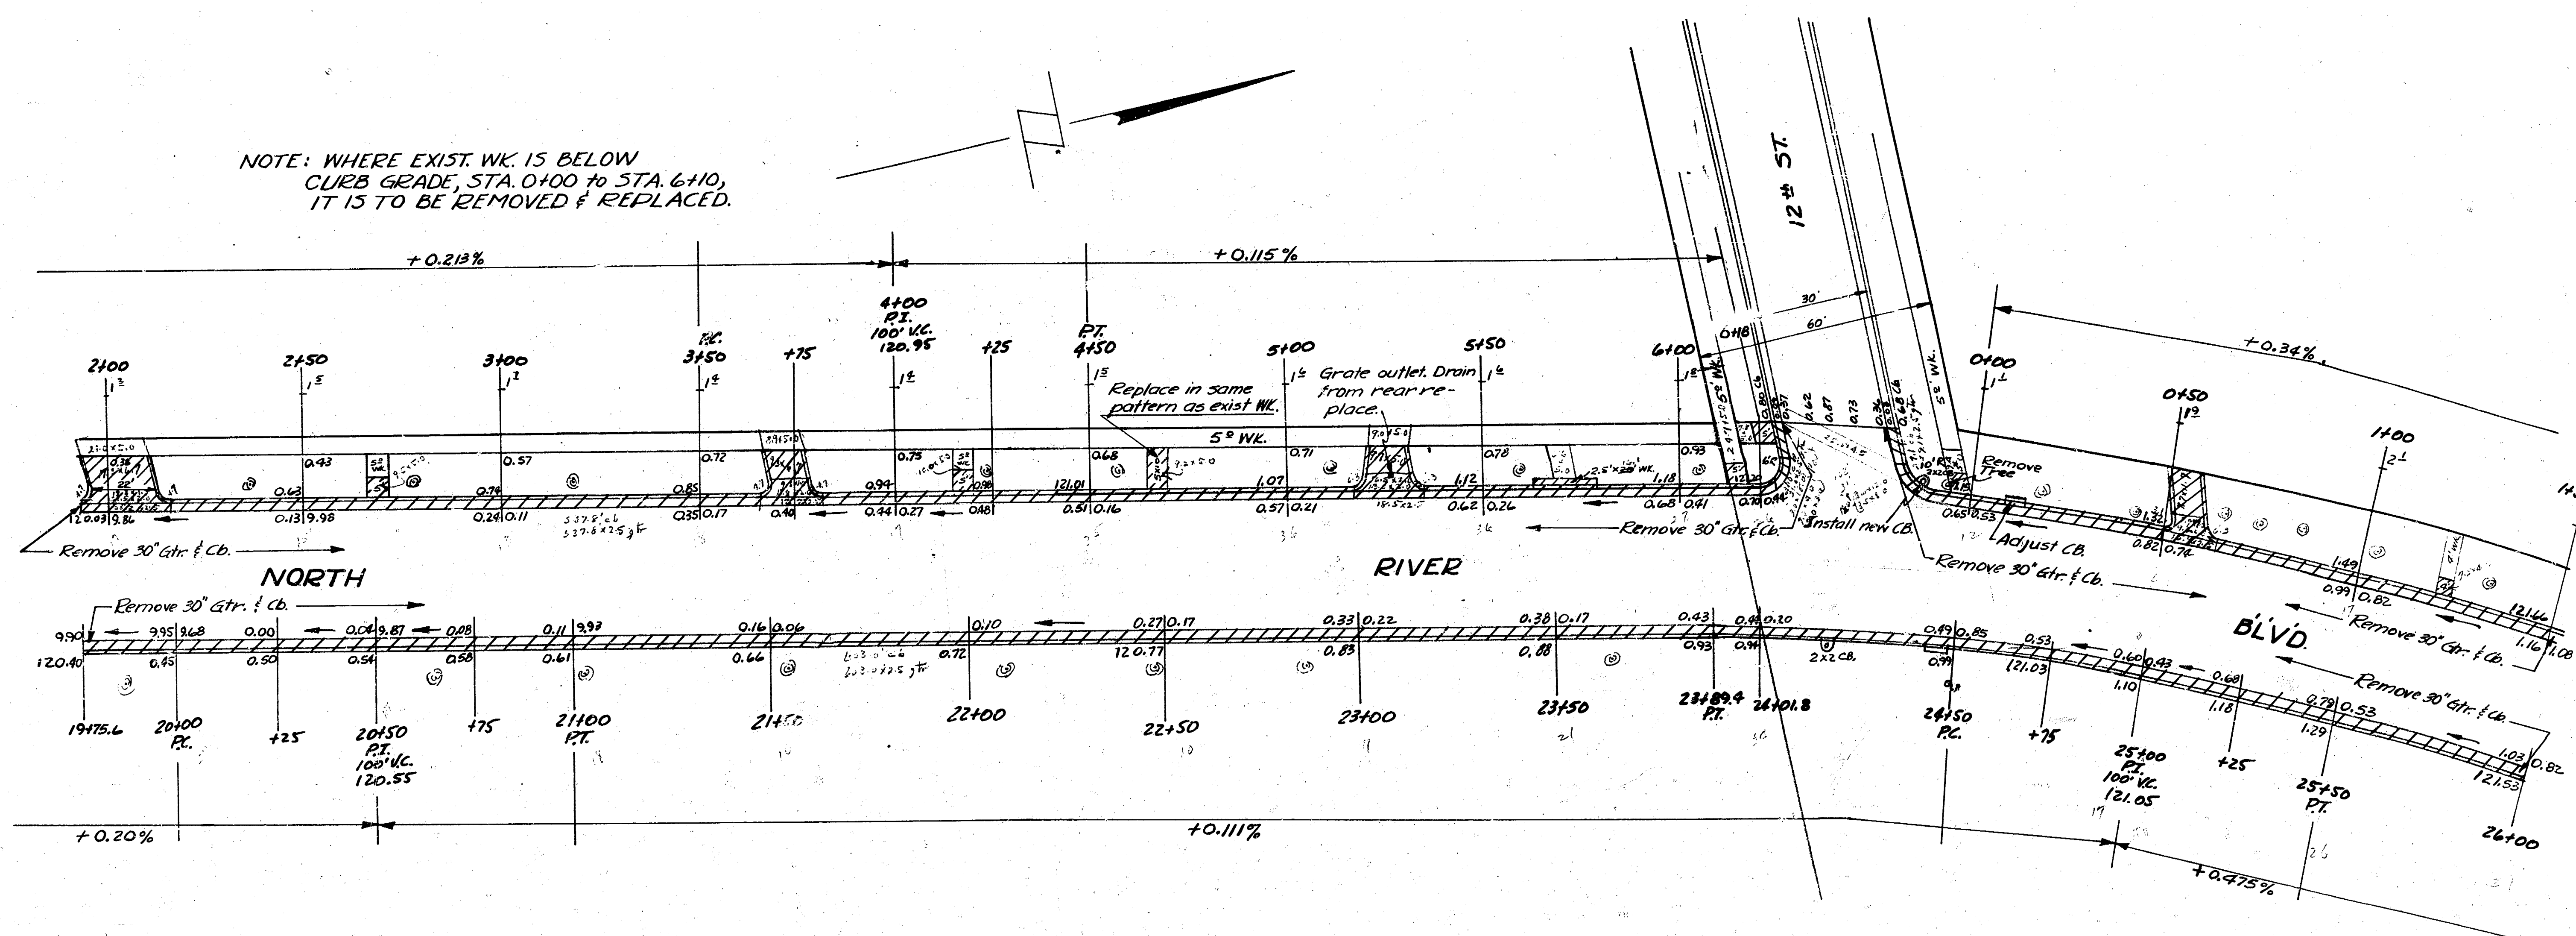

WEST RIVER BLVD

5
6

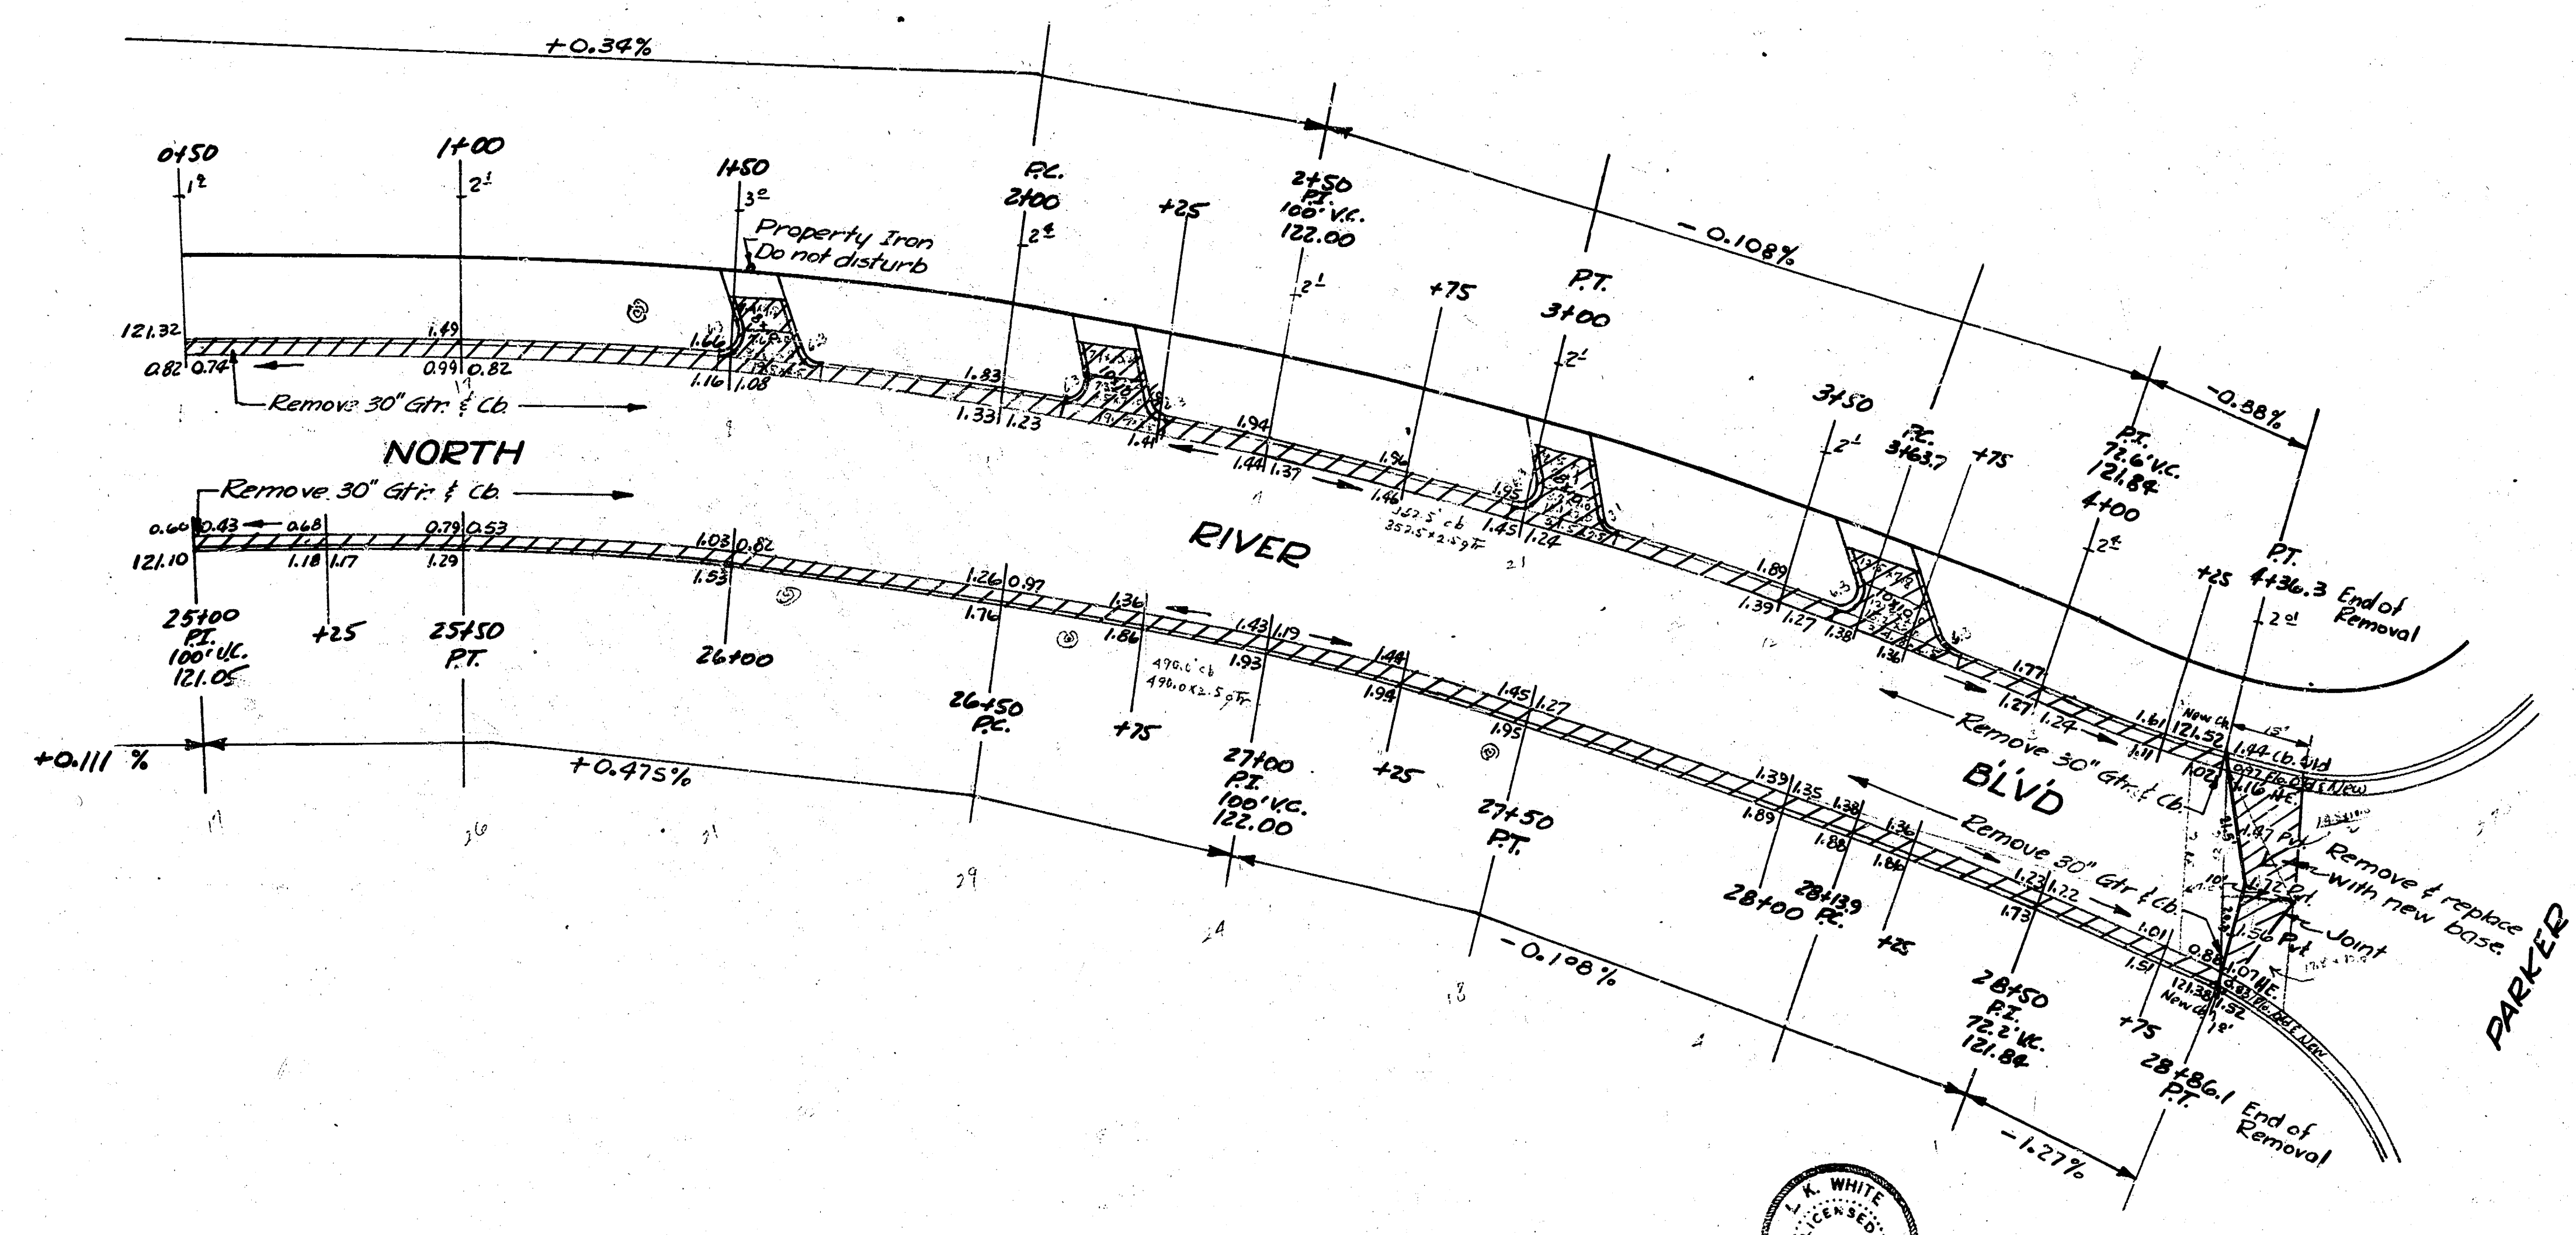

WEST RIVER BLVD