

TOWNE WEST SQUARE



STATION	ARC	CH Length O.S. R. N.C.B.	CH Length O.S. P.C. S.C.B.	DEFLECTION	TOTAL DEFLECTION
P.C. 5104.91					0° 00' 00"
125	20.09'	20.21'	20.98'	0° 31' 13"	0° 31' 13"
150	25.00'	25.16'	26.10'	0° 38' 51"	1° 10' 04"
175	"	"	"	0° 38' 51"	1° 48' 55"
200	"	"	"	0° 38' 51"	2° 27' 46"
225	"	"	"	0° 38' 51"	3° 06' 37"
250	"	"	"	0° 38' 51"	3° 45' 28"
275	25.00'	25.16'	26.10'	0° 38' 51"	4° 24' 19"
P.T. 6197.42	22.42'	22.56'	23.41'	0° 34' 30"	4° 58' 01"

CURVE DATA BASED ON N. B. RADIUS 1106.24' Δ=9° 58' 15"
01.55379 MIN/FT ARC

STATION	ARC	CH Length O.S. R. N.C.B.	CH Length O.S. P.C. S.C.B.	DEFLECTION	TOTAL DEFLECTION
P.C. 8113.75					0° 00' 00"
125	9.25'	9.31'	9.66'	0° 14' 28"	0° 14' 28"
150	25.00'	25.16'	26.10'	0° 38' 51"	0° 53' 19"
175	"	"	"	0° 38' 51"	1° 32' 09"
200	"	"	"	0° 38' 51"	2° 10' 55"
225	"	"	"	0° 38' 51"	2° 49' 46"
250	"	"	"	0° 38' 51"	3° 28' 37"
275	25.00'	25.16'	26.10'	0° 38' 51"	4° 07' 28"
P.T. 10108.25	33.25'	33.46'	34.72'	0° 51' 40"	4° 59' 08"

CURVE DATA BASED ON N. B. RADIUS 1106.24' Δ=9° 58' 15"
01.55379 MIN/FT ARC

WESTDALE

DRIVE



I - 235

145
116.46
elev.
no v.c.
P.I.

35

SCALE: HOR. 1" = 20'
VERT. 1" = 5'

B.M. 118.92 'a' CUT N.E. COR. CONC. SIGN BASE.
Sign goes across Kellogg 30± Ft. E. of E.L. ANNA.
Survey Base Line. N.L. WESTDALE DRIVE.

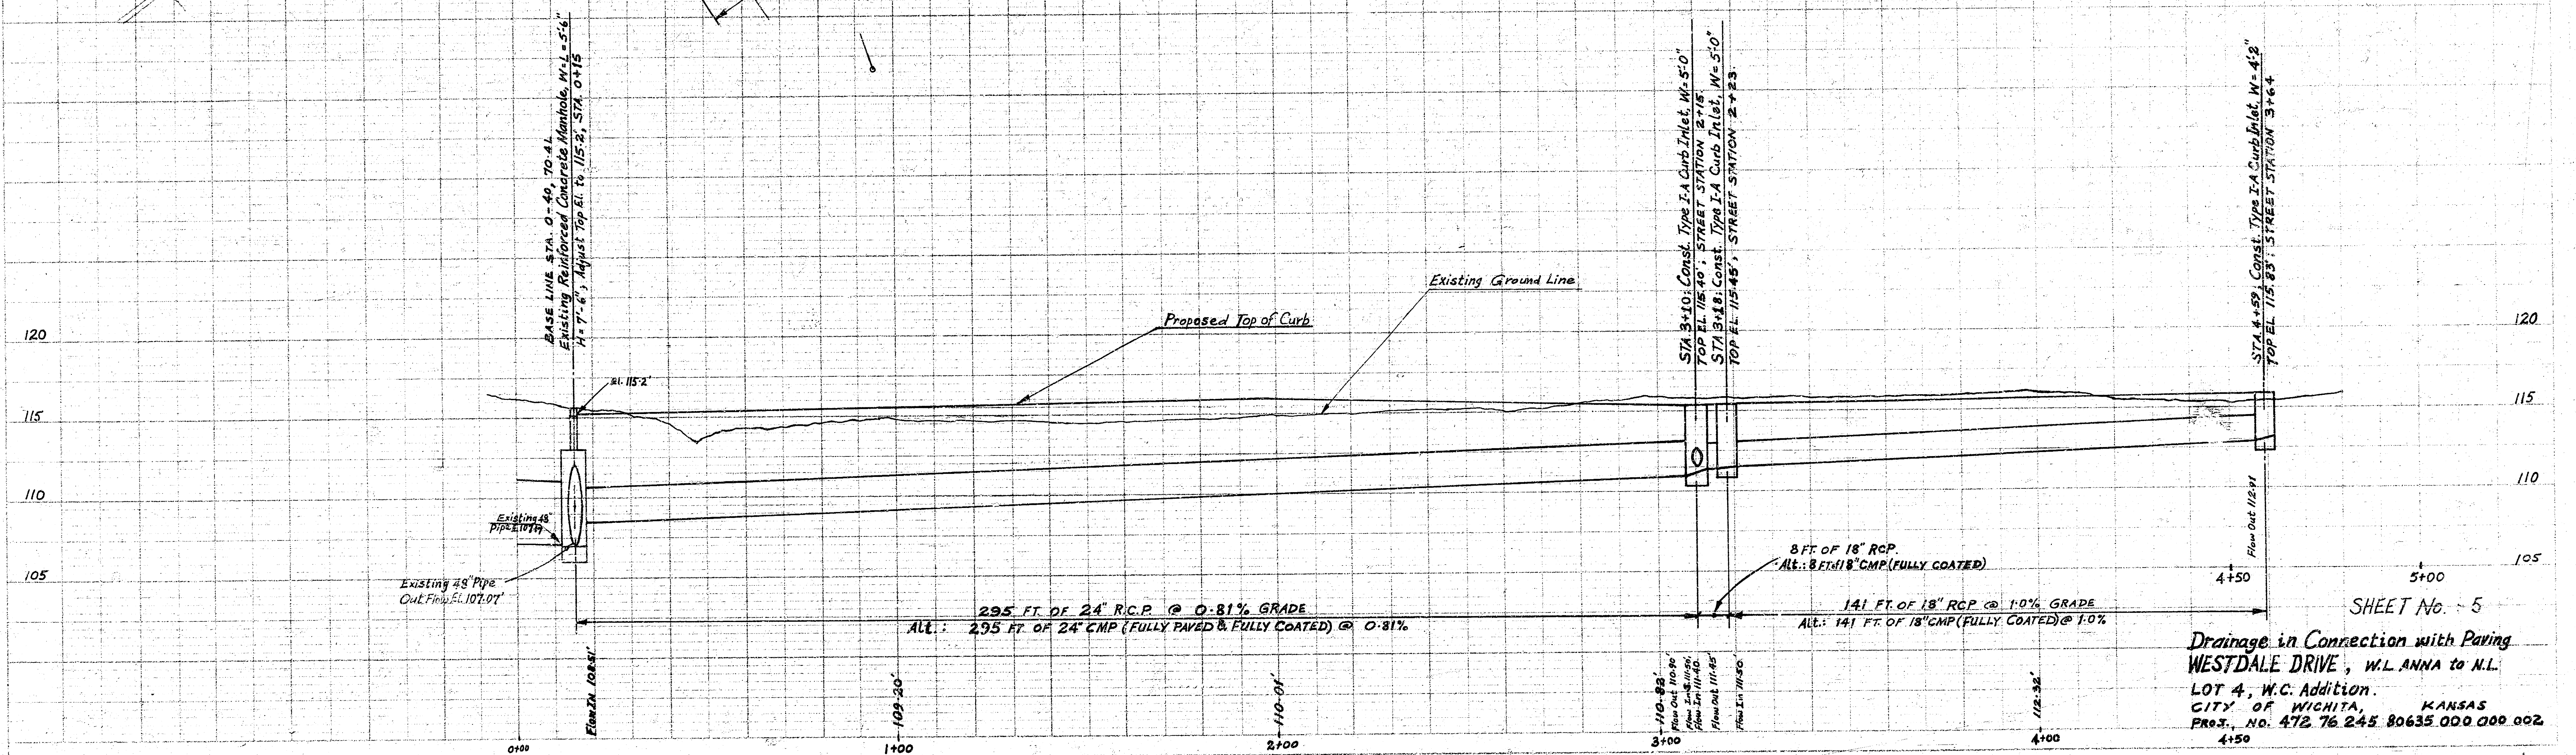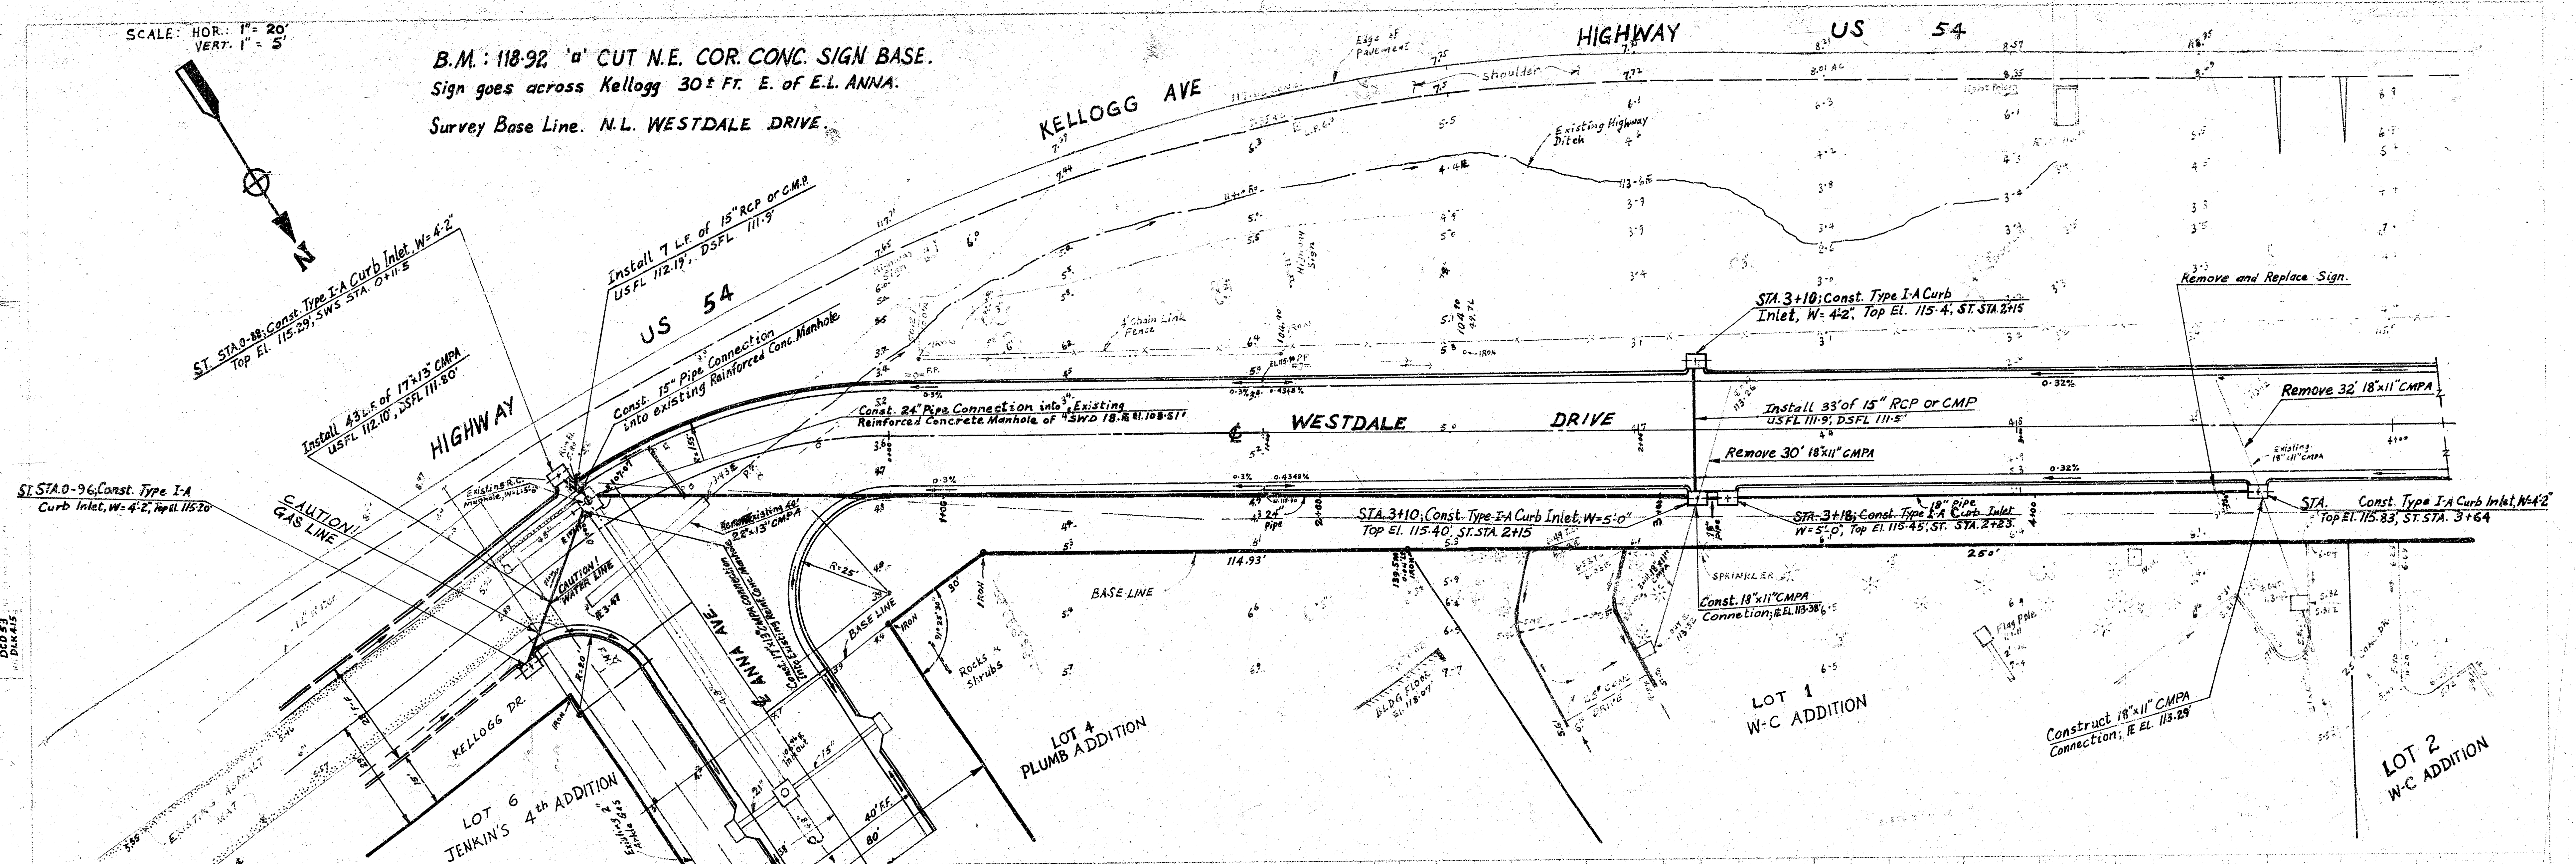

SHEET No. 5
Drainage in Connection with Paving
WESTDALE DRIVE, W.L. ANNA to N.L.
LOT 4, W.C. Addition.
CITY OF WICHITA, KANSAS
PROJ. NO. 472.76.245.80635.000.000.002

FILMED FROM THE BEST
AVAILABLE COPY

MAY 80
 DESA
 PLAN
 12/24/45

PROFILE
 DESA
 12/24/45

TOWNE WEST SQUARE

LOT 4 W-C ADDITION


LOT 3 W-C ADDITION

LOT 2 W-C ADDITION


WEST

DALE


DRIVE

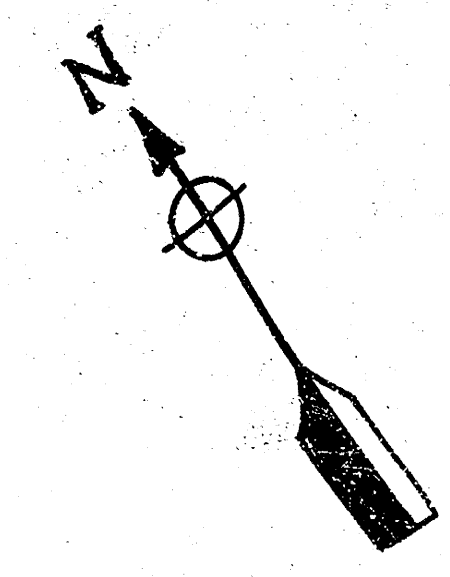

SCALE: HOR. 1" = 20'
VERT. 1" = 5'

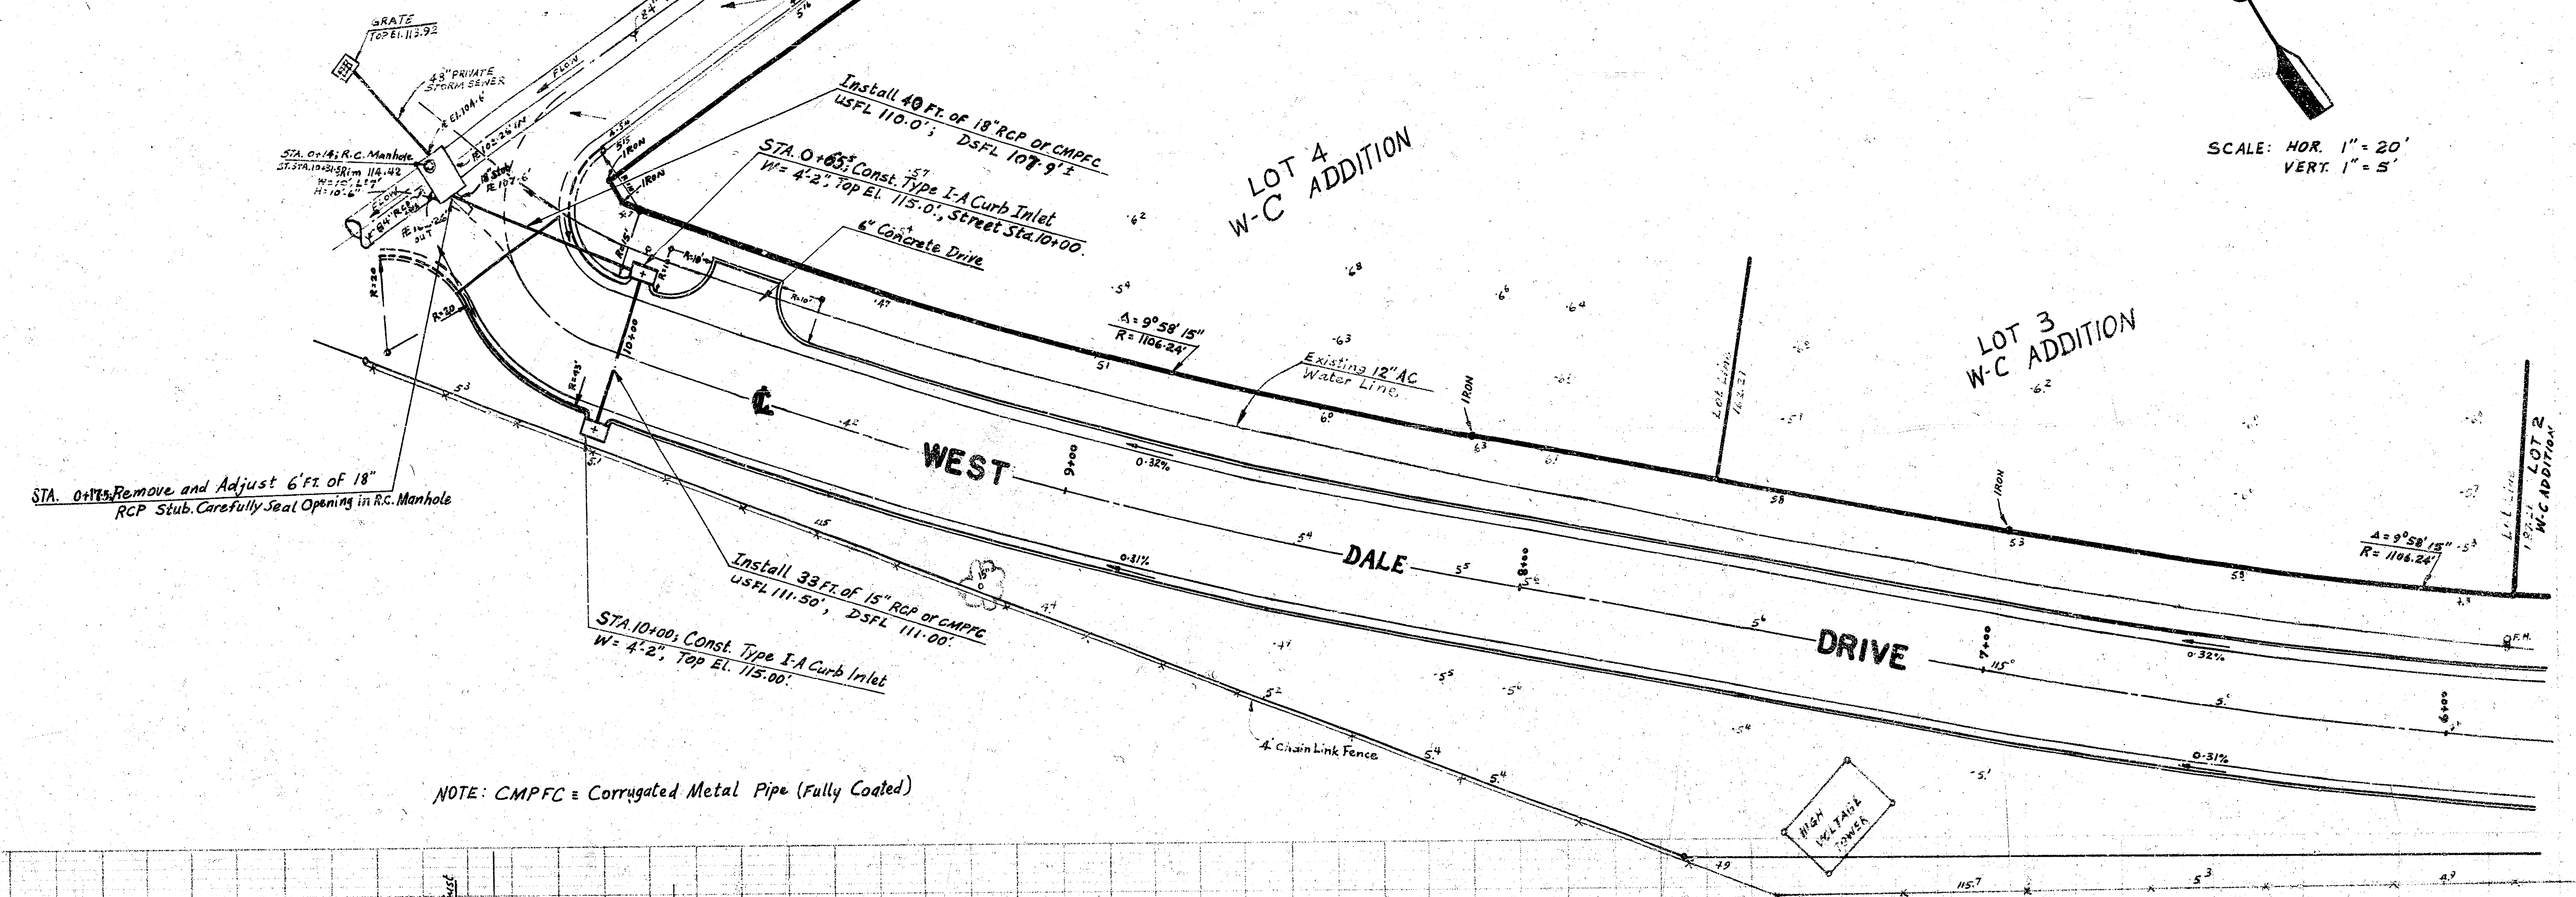

NOTE: CMPFC = Corrugated Metal Pipe (Fully Coated)

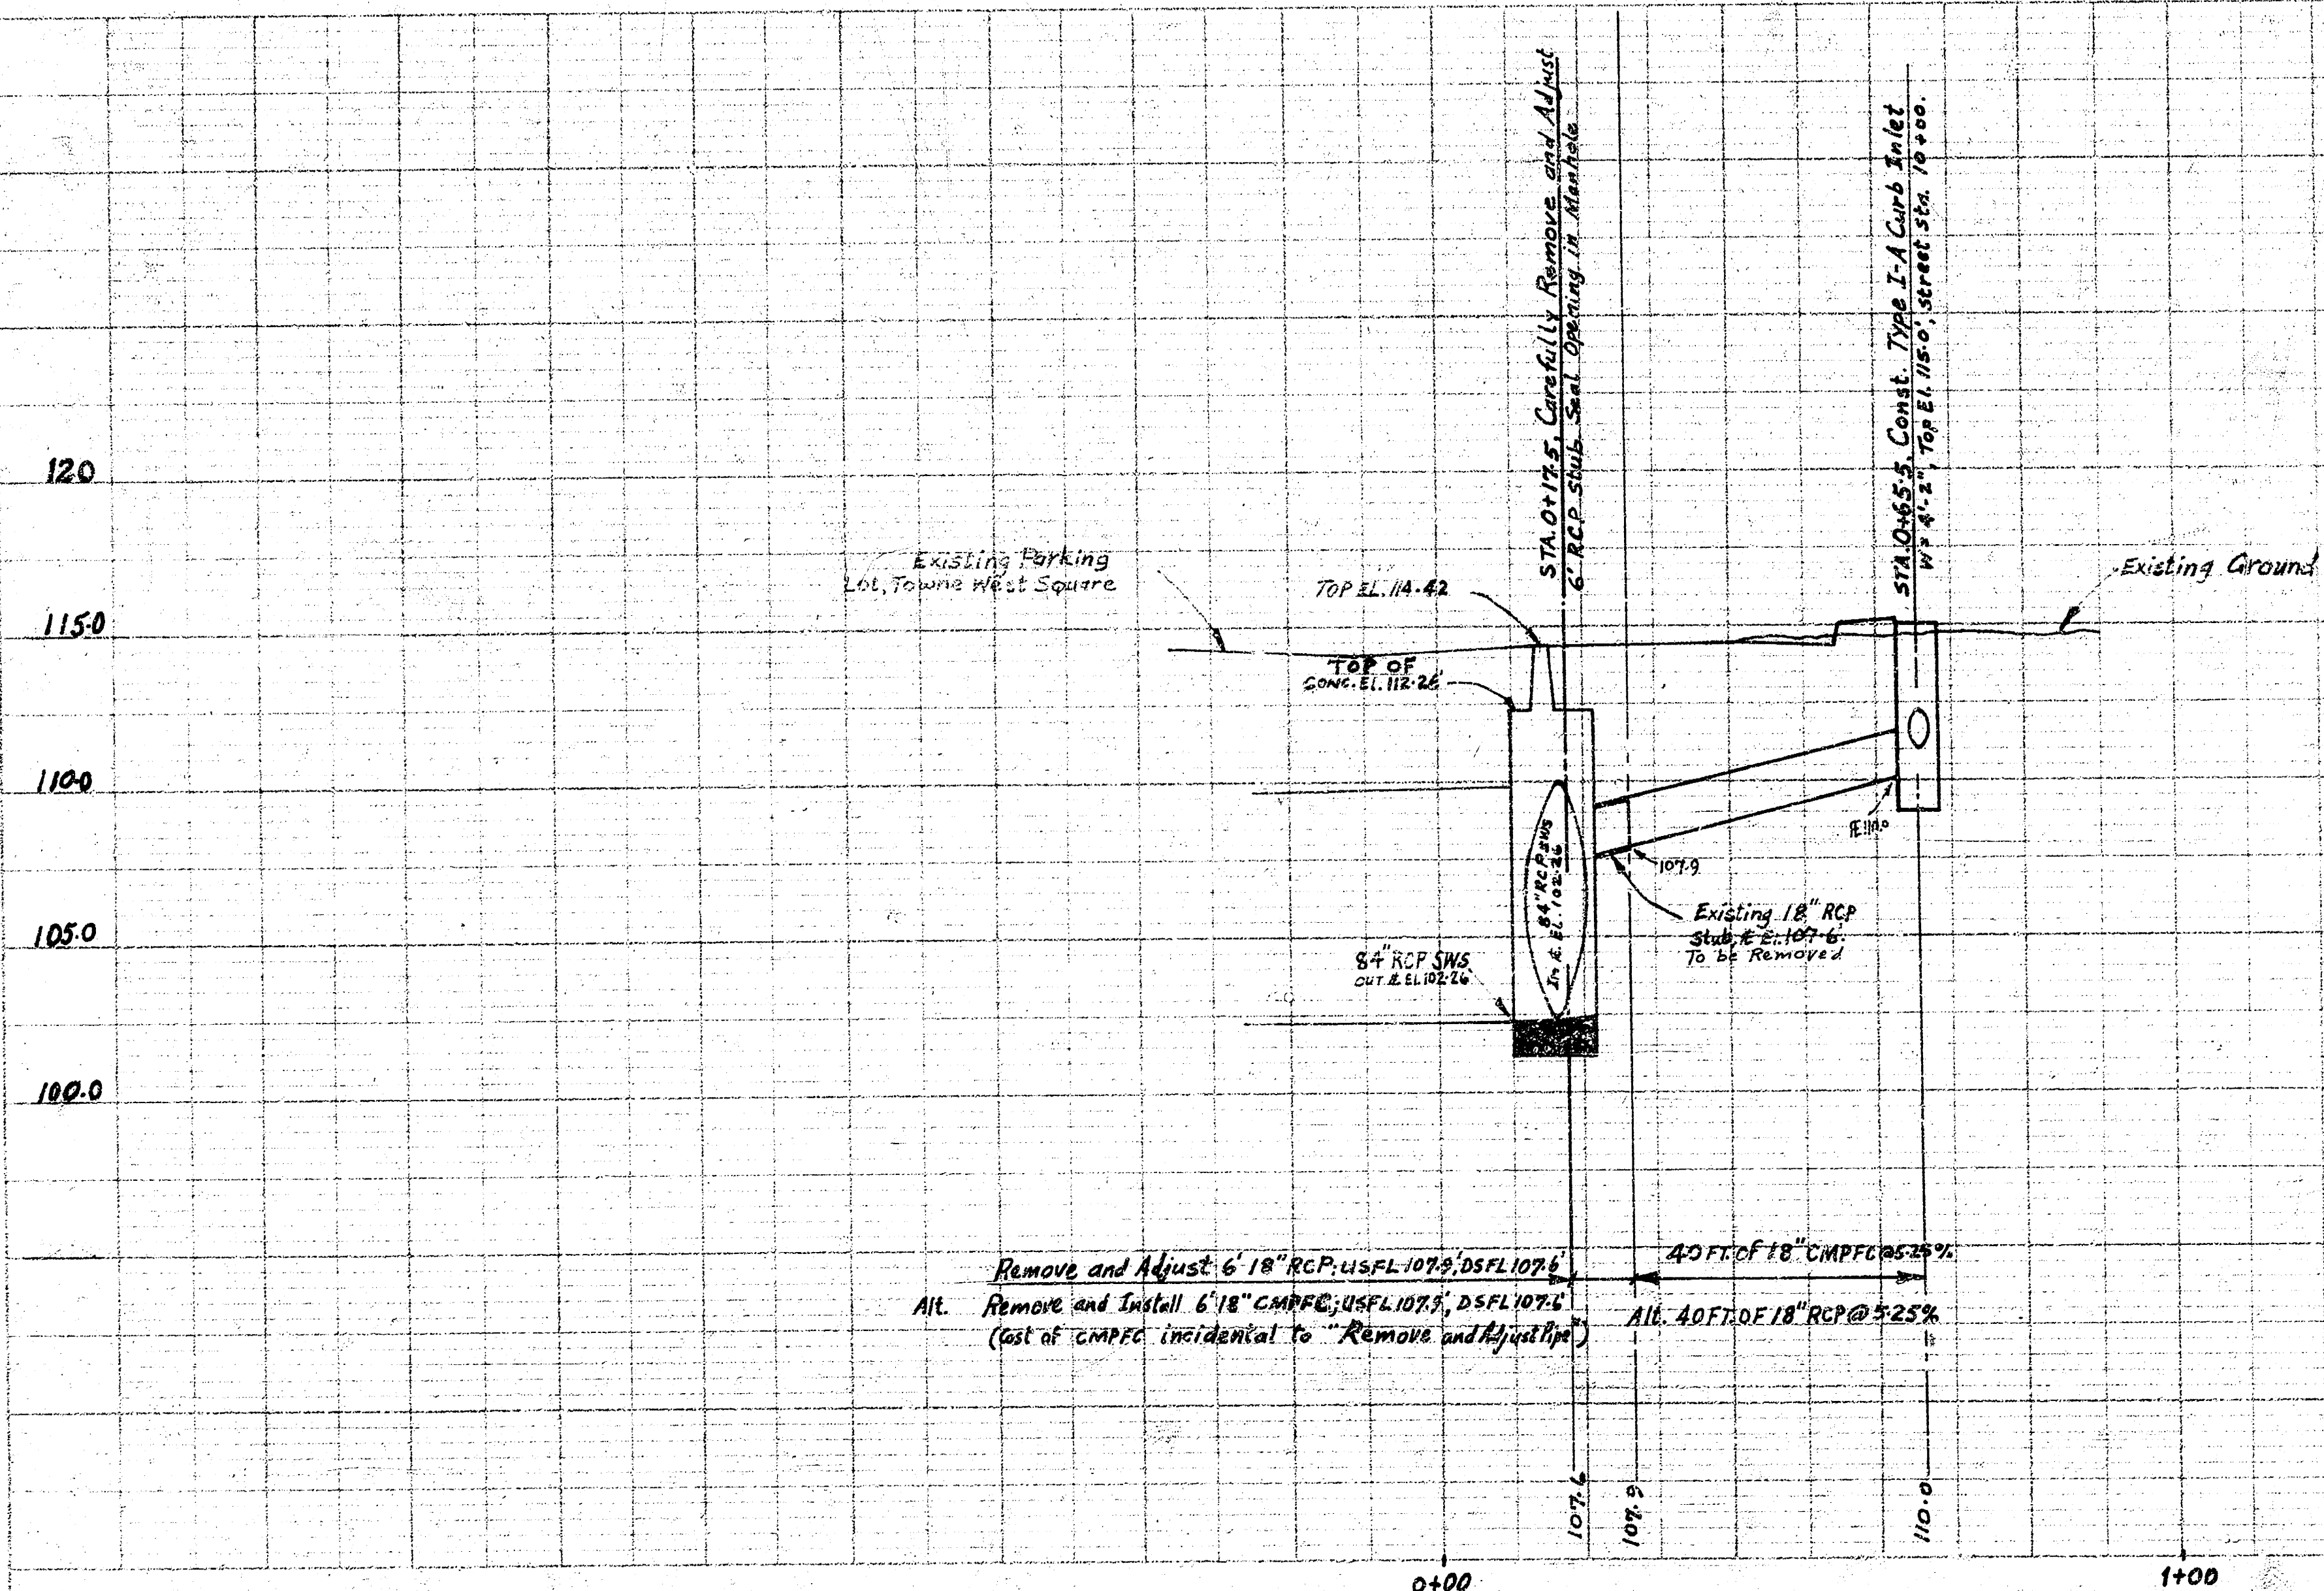

Drainage in Connection with Paving WESTDALE DRIVE
W.L. ANNA to N.L. LOT 4, W.C. Addition.

CITY OF WICHITA KANSAS
Proj No: 472 76 245 80635 000 000 002

SHEET No: 6

FILMED FROM THE BEST
AVAILABLE COPY.....