



B.M. 124.35 6" IN GLOBE WEST OF CENTER OF Wk @ N.L. 23RD ST ON ERL WELLINGTON PLACE
 B.M. 125.42 5" PIP B.M. N. FACE 12" ELN 5' 10" 1' 15" EAST ON N.E. CORNER WELLINGTON PLACE & 24TH
 B.M. 125.53 40 SPIES W. FACE 12" ELN 23' N. OF N.E. CORNER WELLINGTON PLACE & 24TH
 STATIONING & BASE LINE & WELLINGTON PLACE

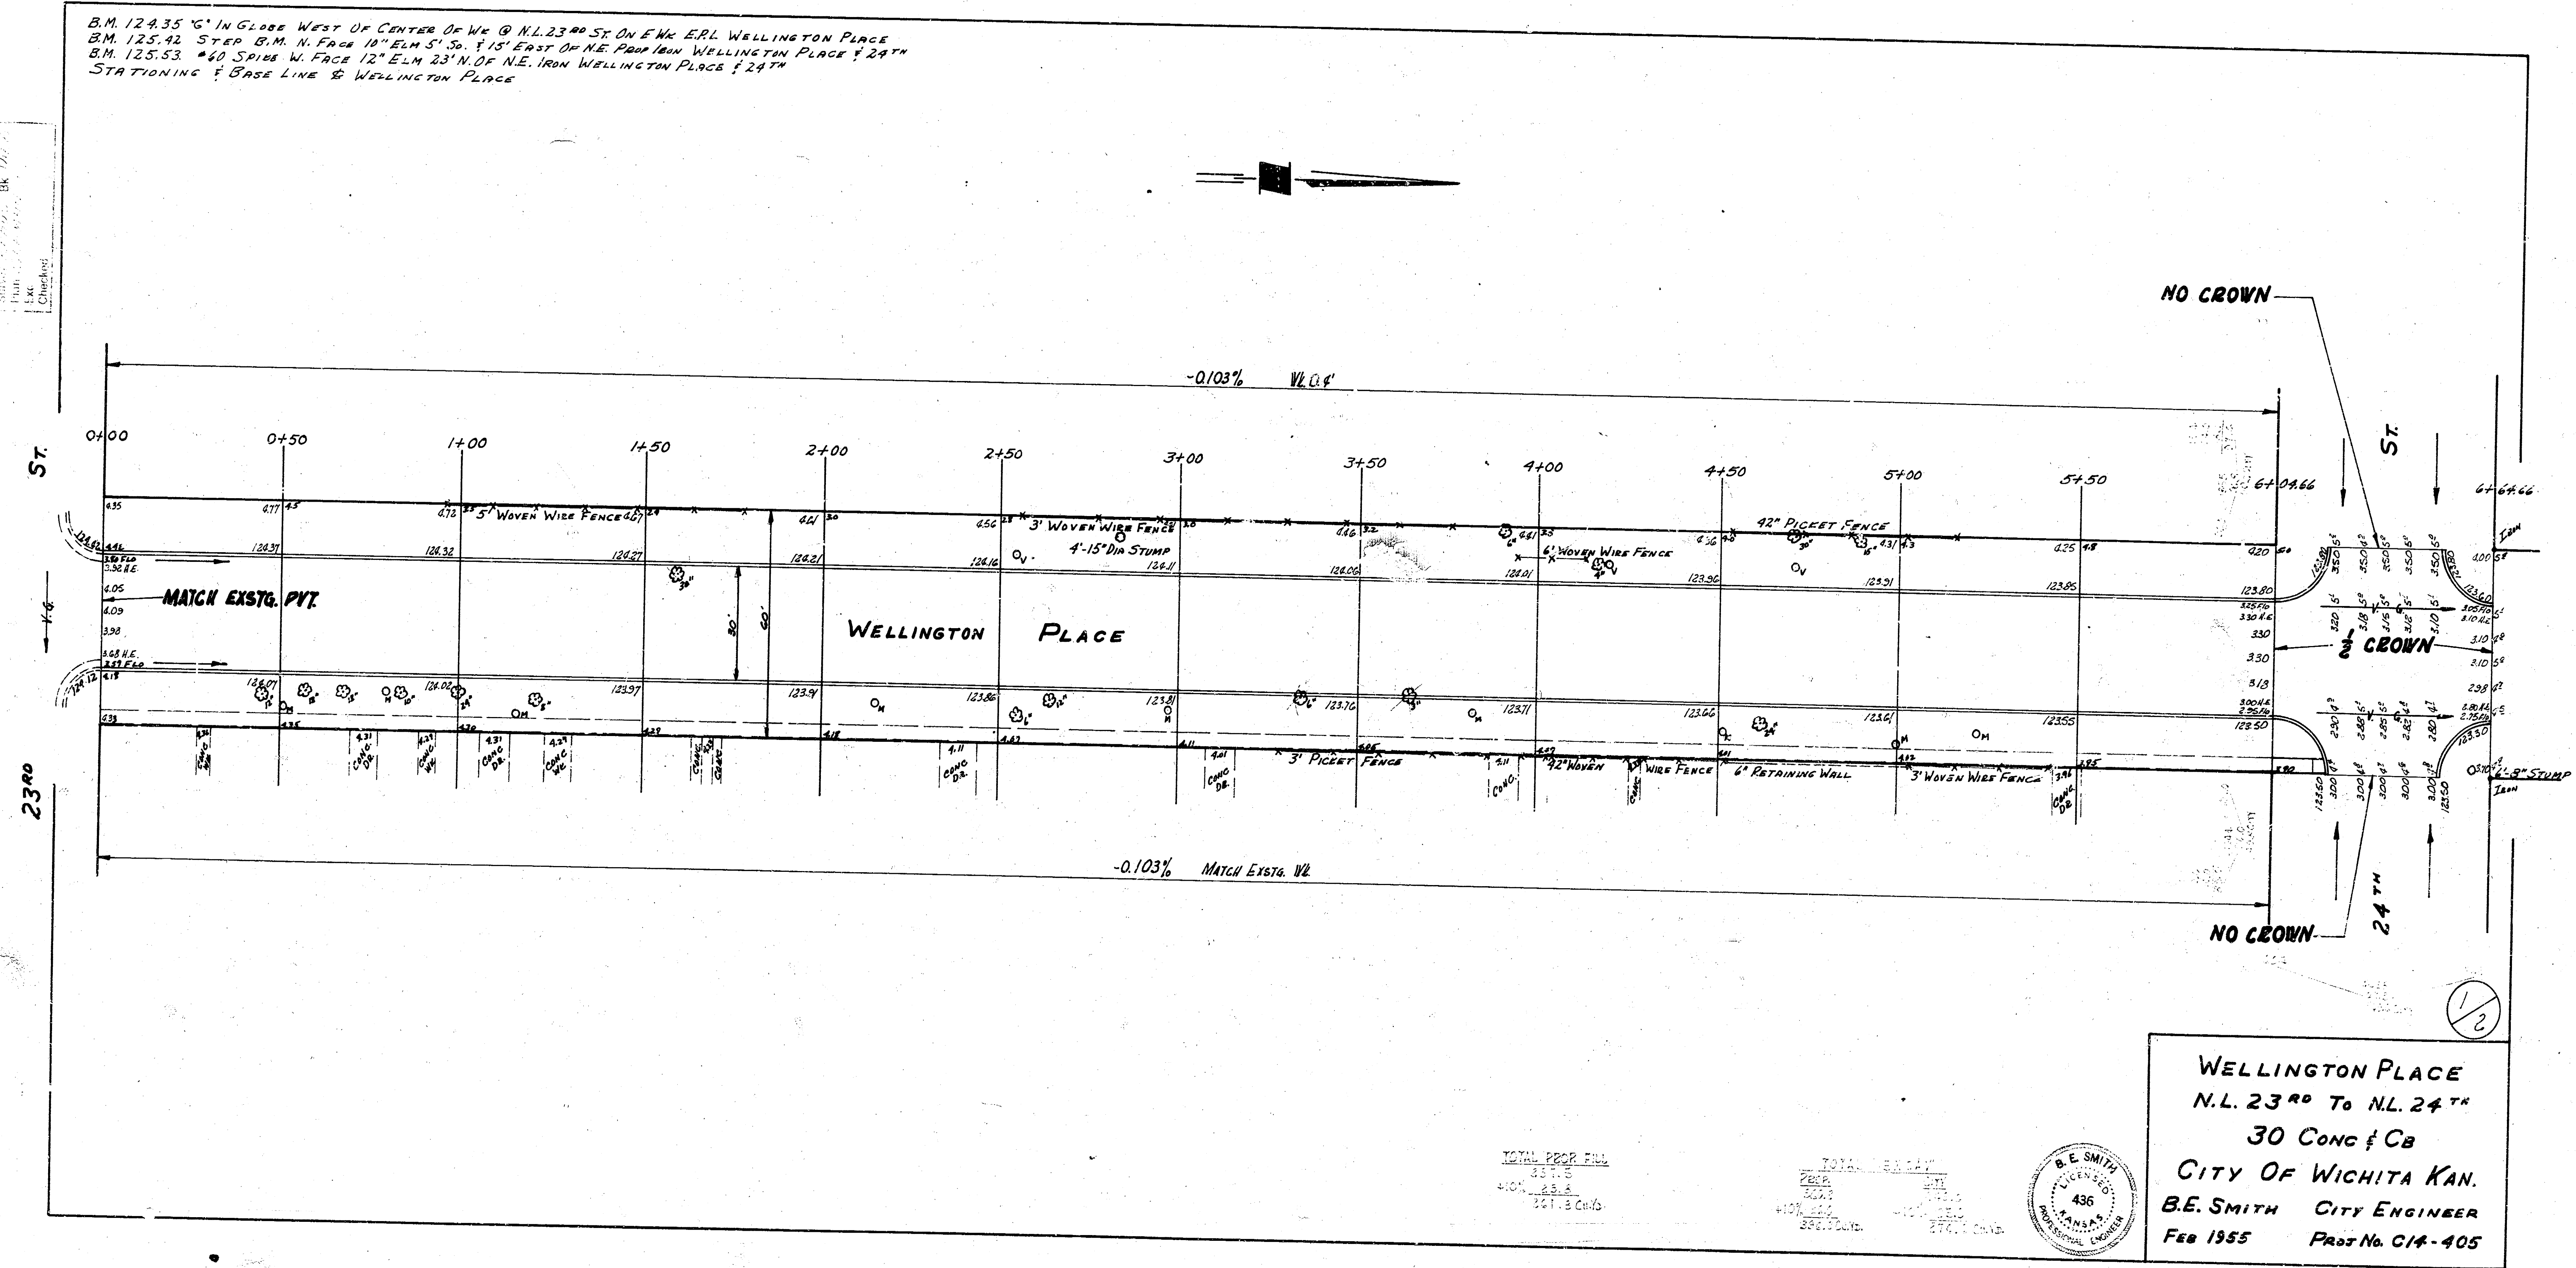

TOTAL PAPER FILE
 100.00
 100.00

TOTAL PAPER FILE
 100.00
 100.00

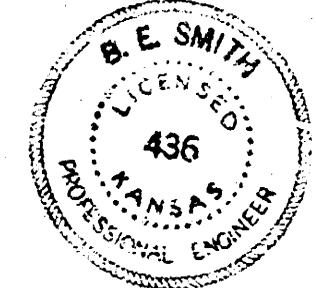

WELLINGTON PLACE
 N.L. 23RD TO N.L. 24TH
 30 CONC & CB
 CITY OF WICHITA KAN.
 B.E. SMITH CITY ENGINEER
 FEB 1955 POST No. C14-405