


63-Y

BM 146.91 TOP 30" SPIKE IN TOP OF HEDGE POST @ $\frac{1}{16}$ SEC. COR. SE COR. EASTRIDGE 6TH

STATIONING ON WRE

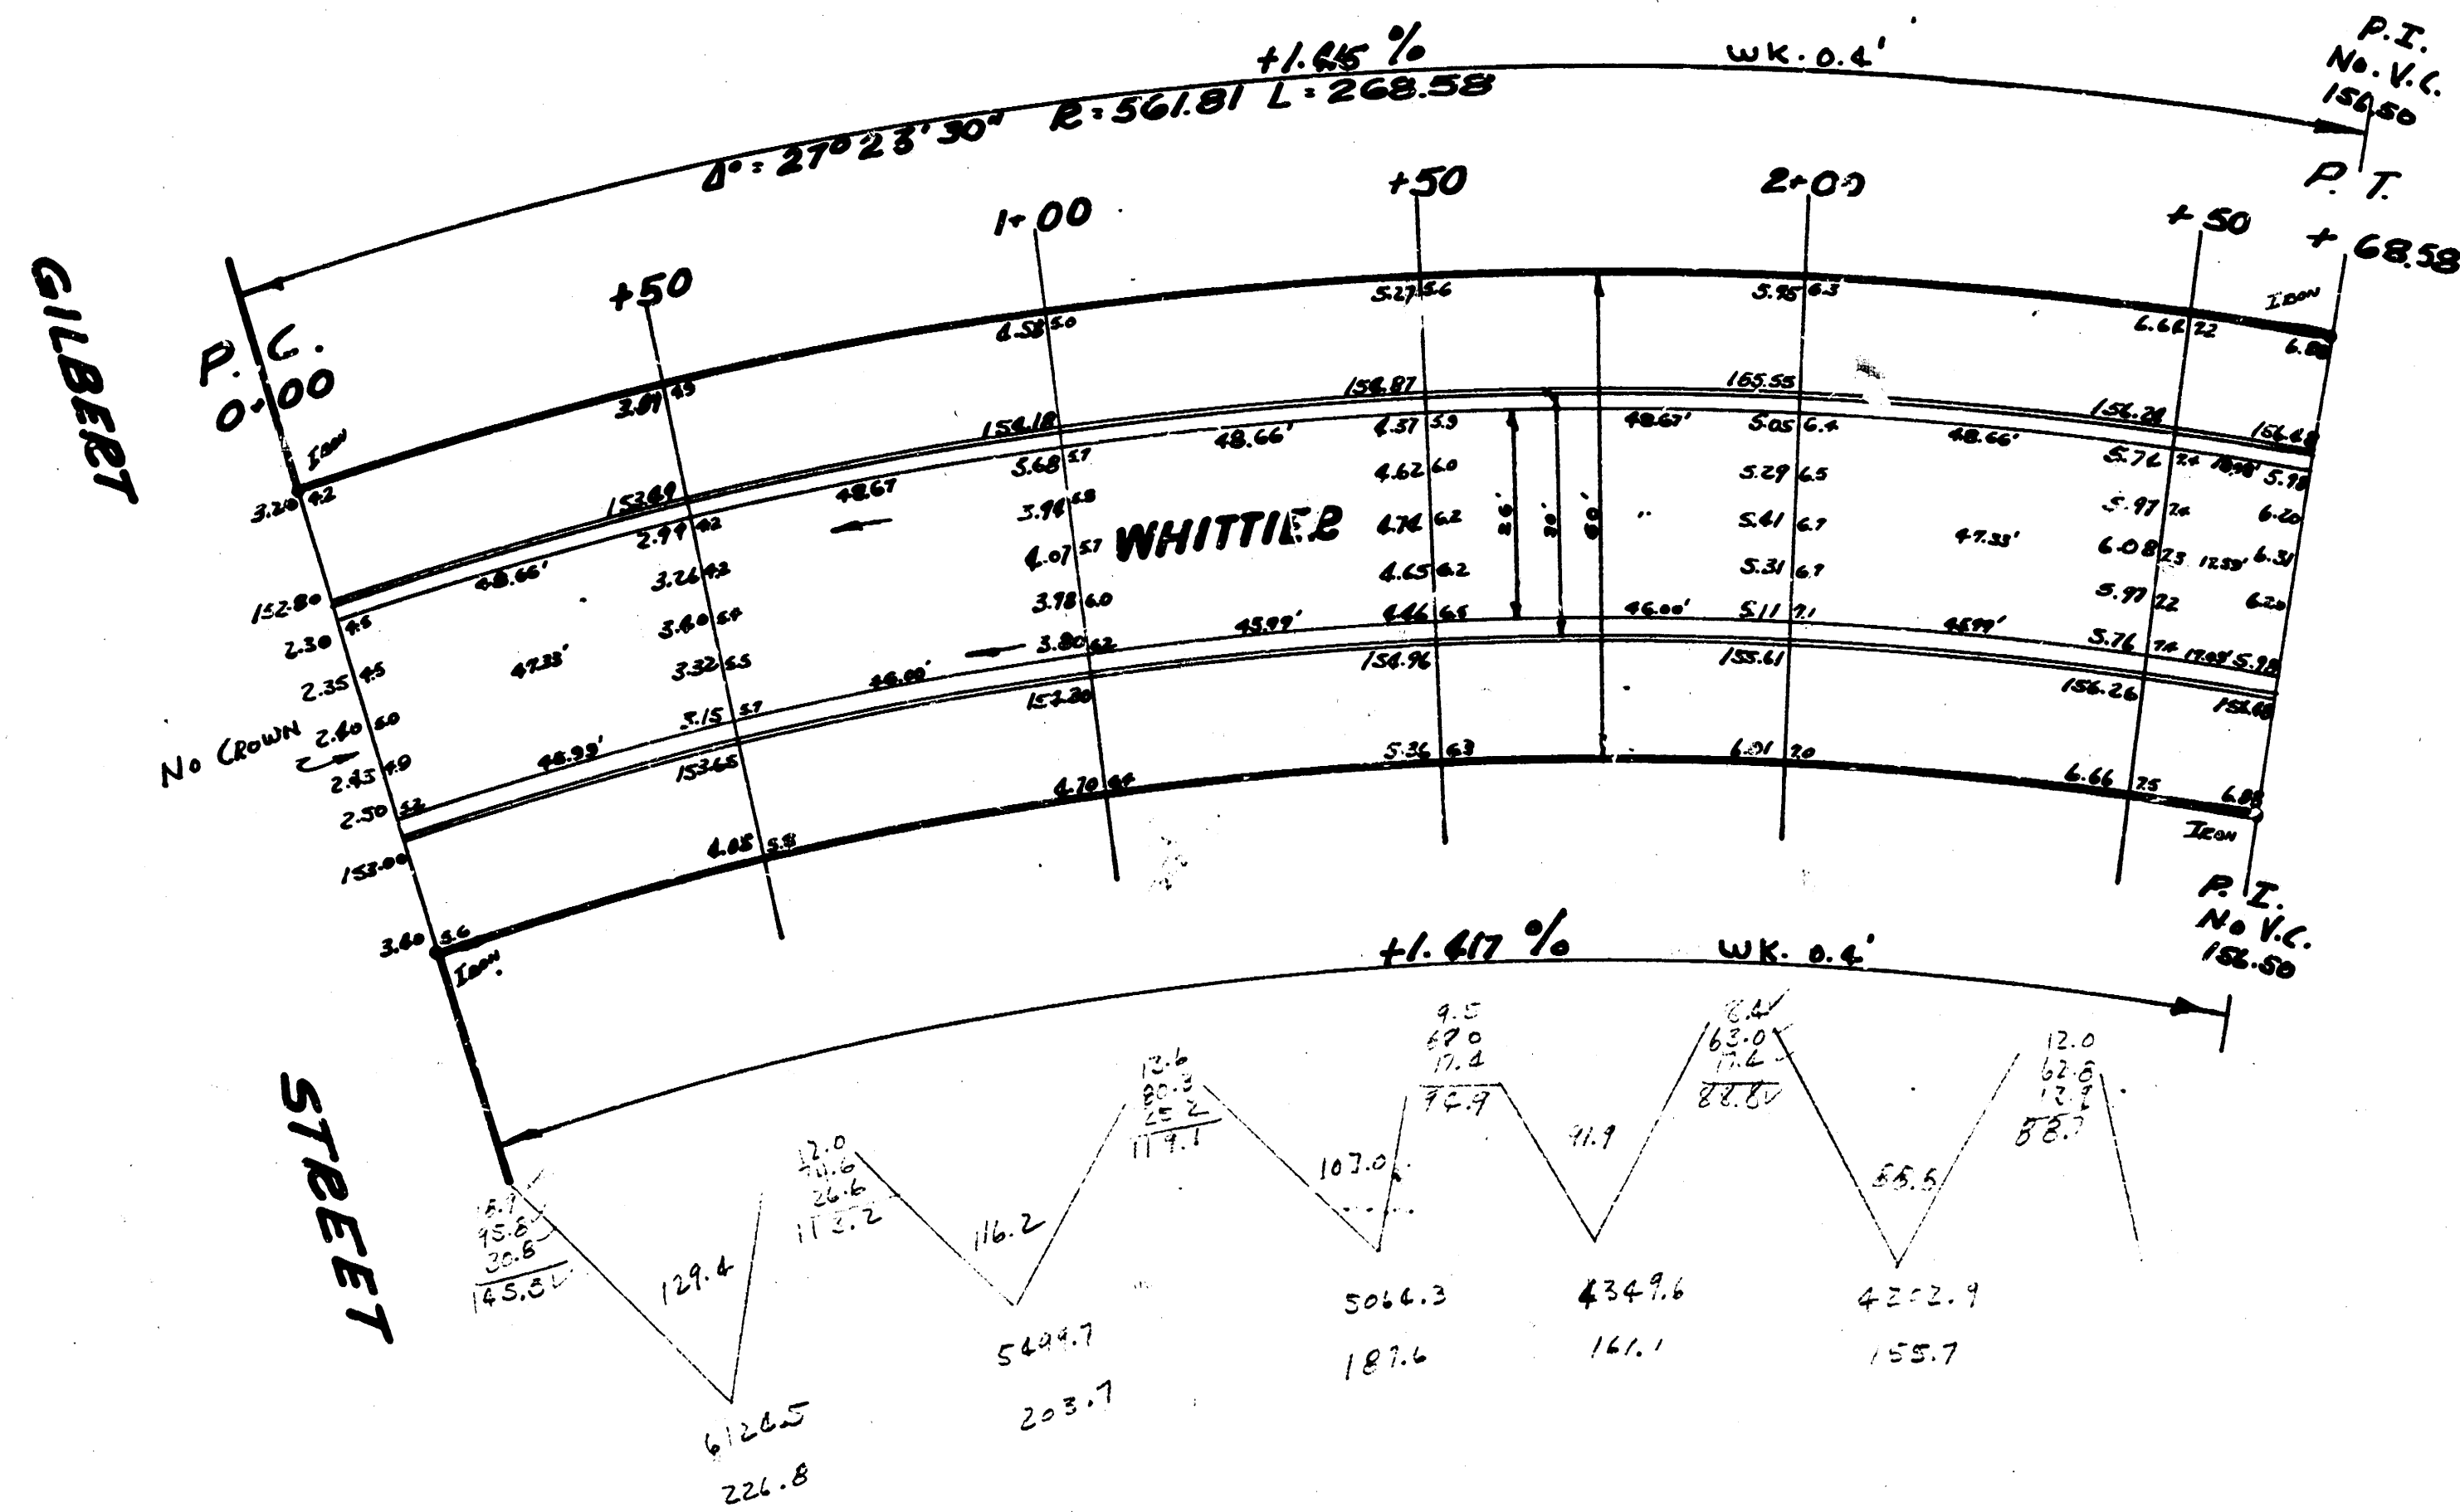

TOTAL

CITY	PROD
{	21250
.	2165
+10%	
	3217.5



WHITTIER
 NLG CLOSEST TO NL EASTRIDGE CT
 26-2-30A.C.
 CITY OF WICHITA KANSAS
 L.K. WHITE CITY ENGINEER
 APRIL 1952 PERM NO C12-12

