


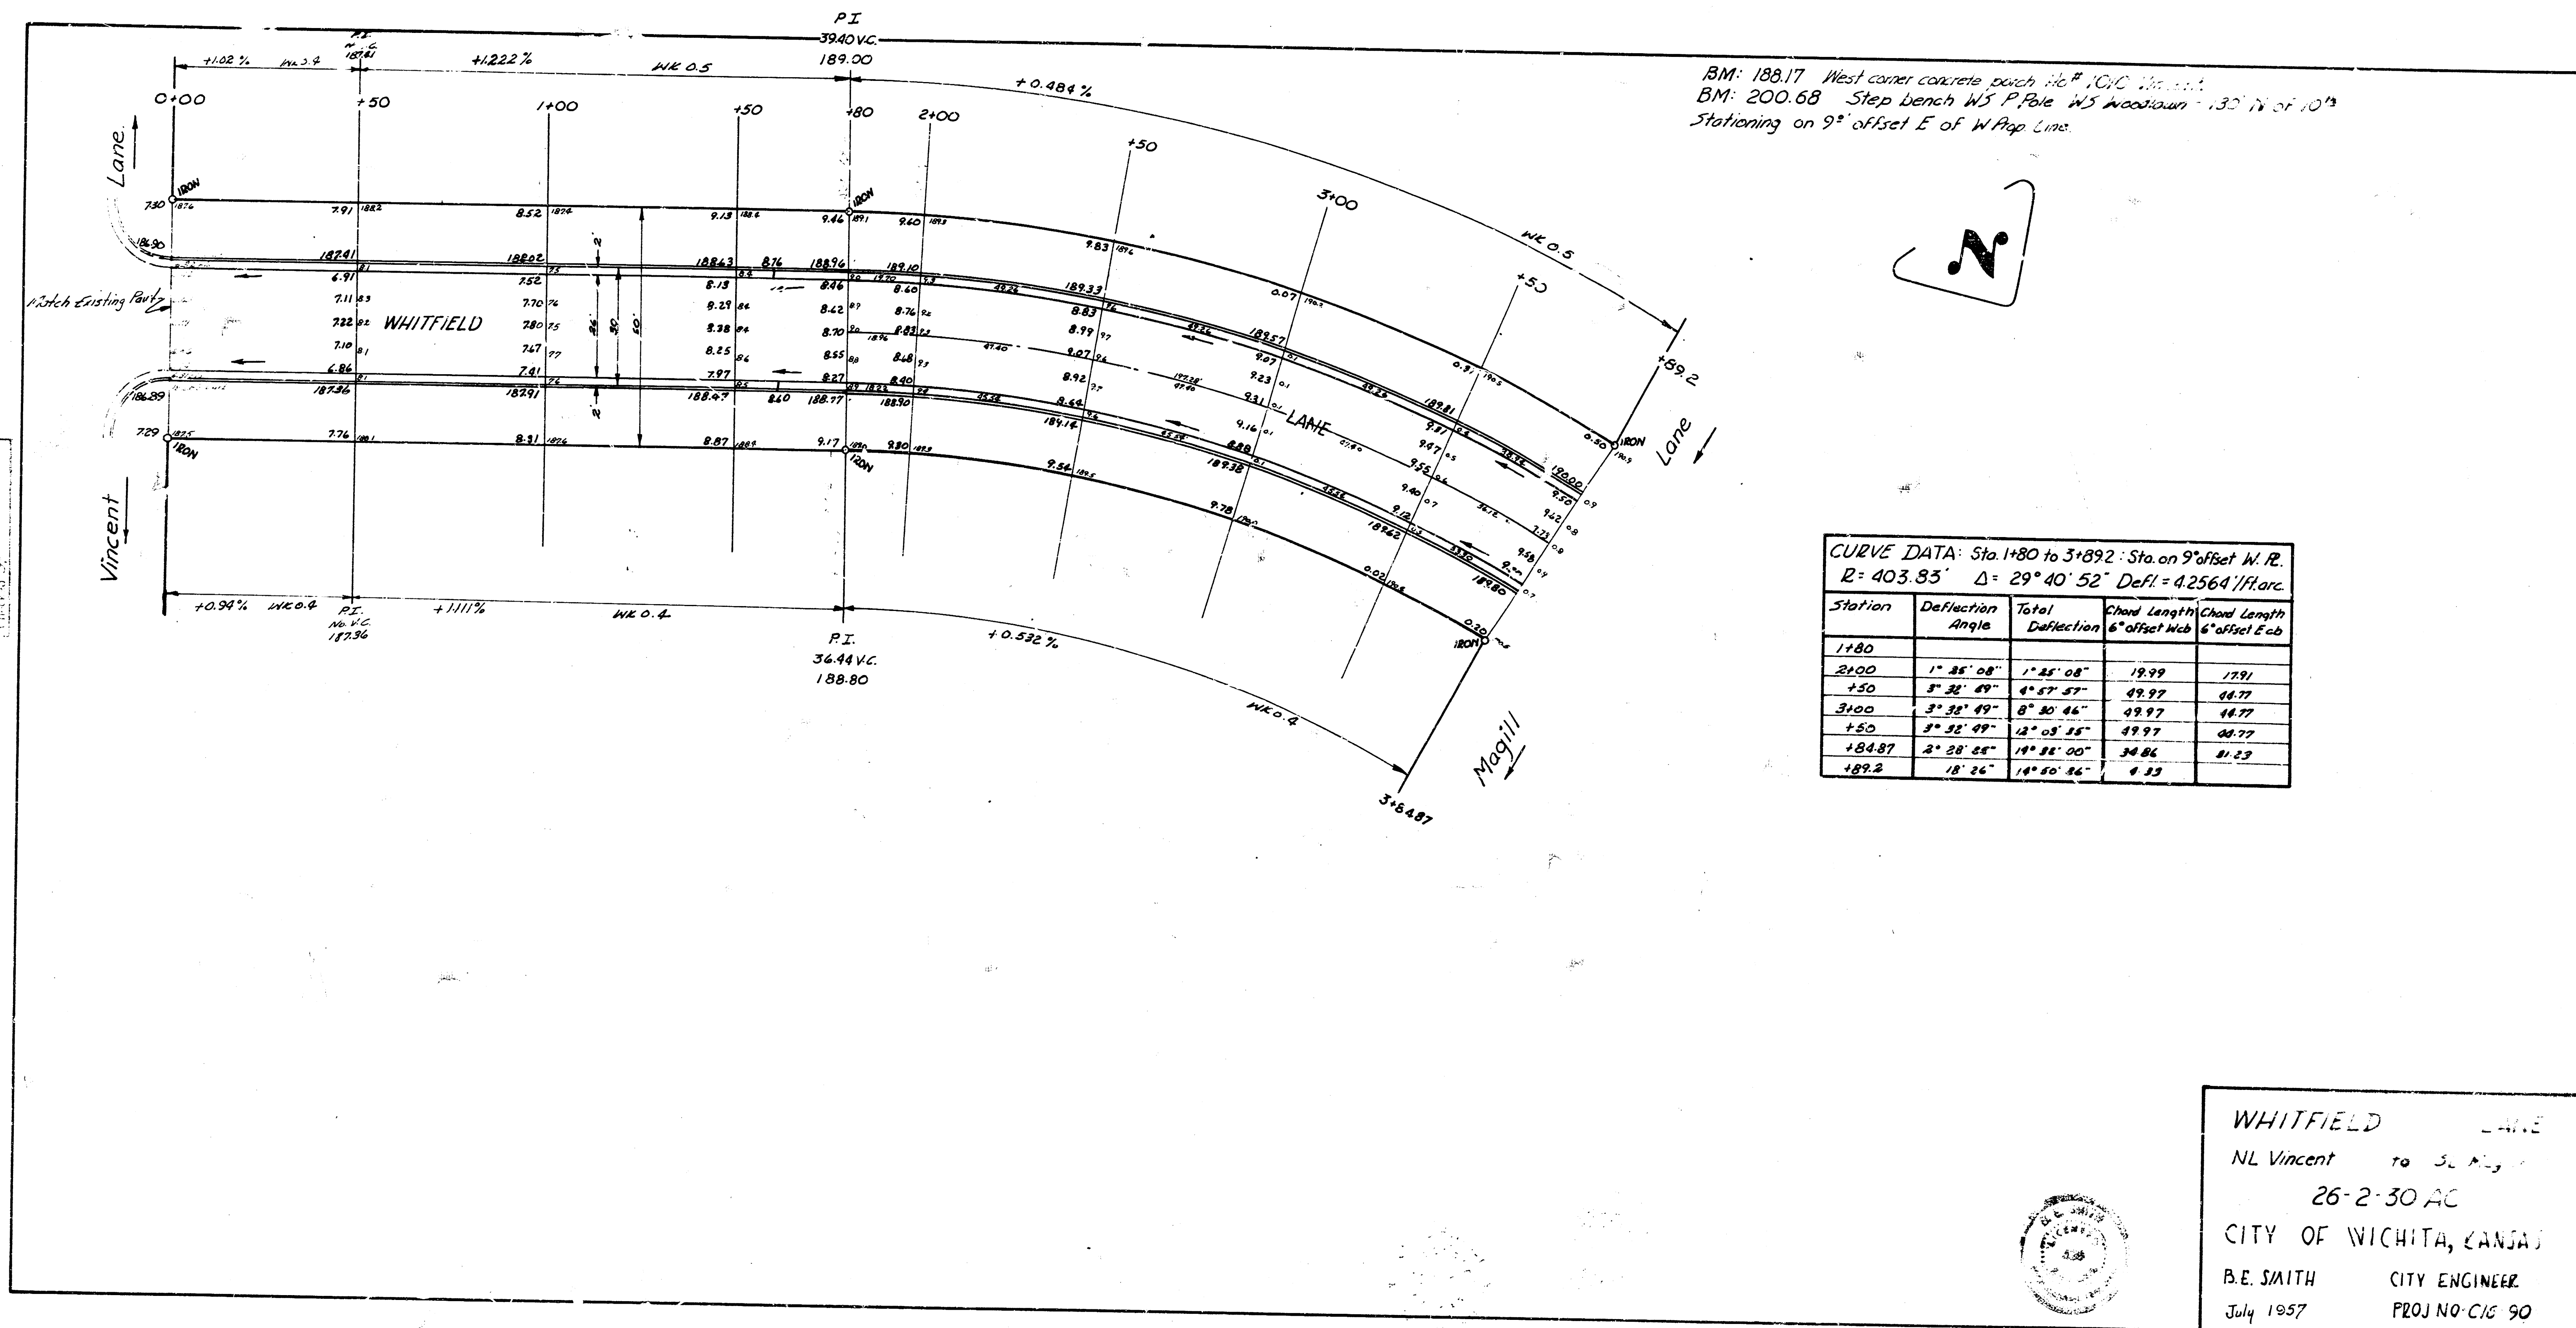

WHITFIELD LANE
 NL Vincent to S. R. 1
 26-2-30 AC
 CITY OF WICHITA, KANSAS
 B.E. SMITH CITY ENGINEER
 July 1957 PROJ NO C/C 90