
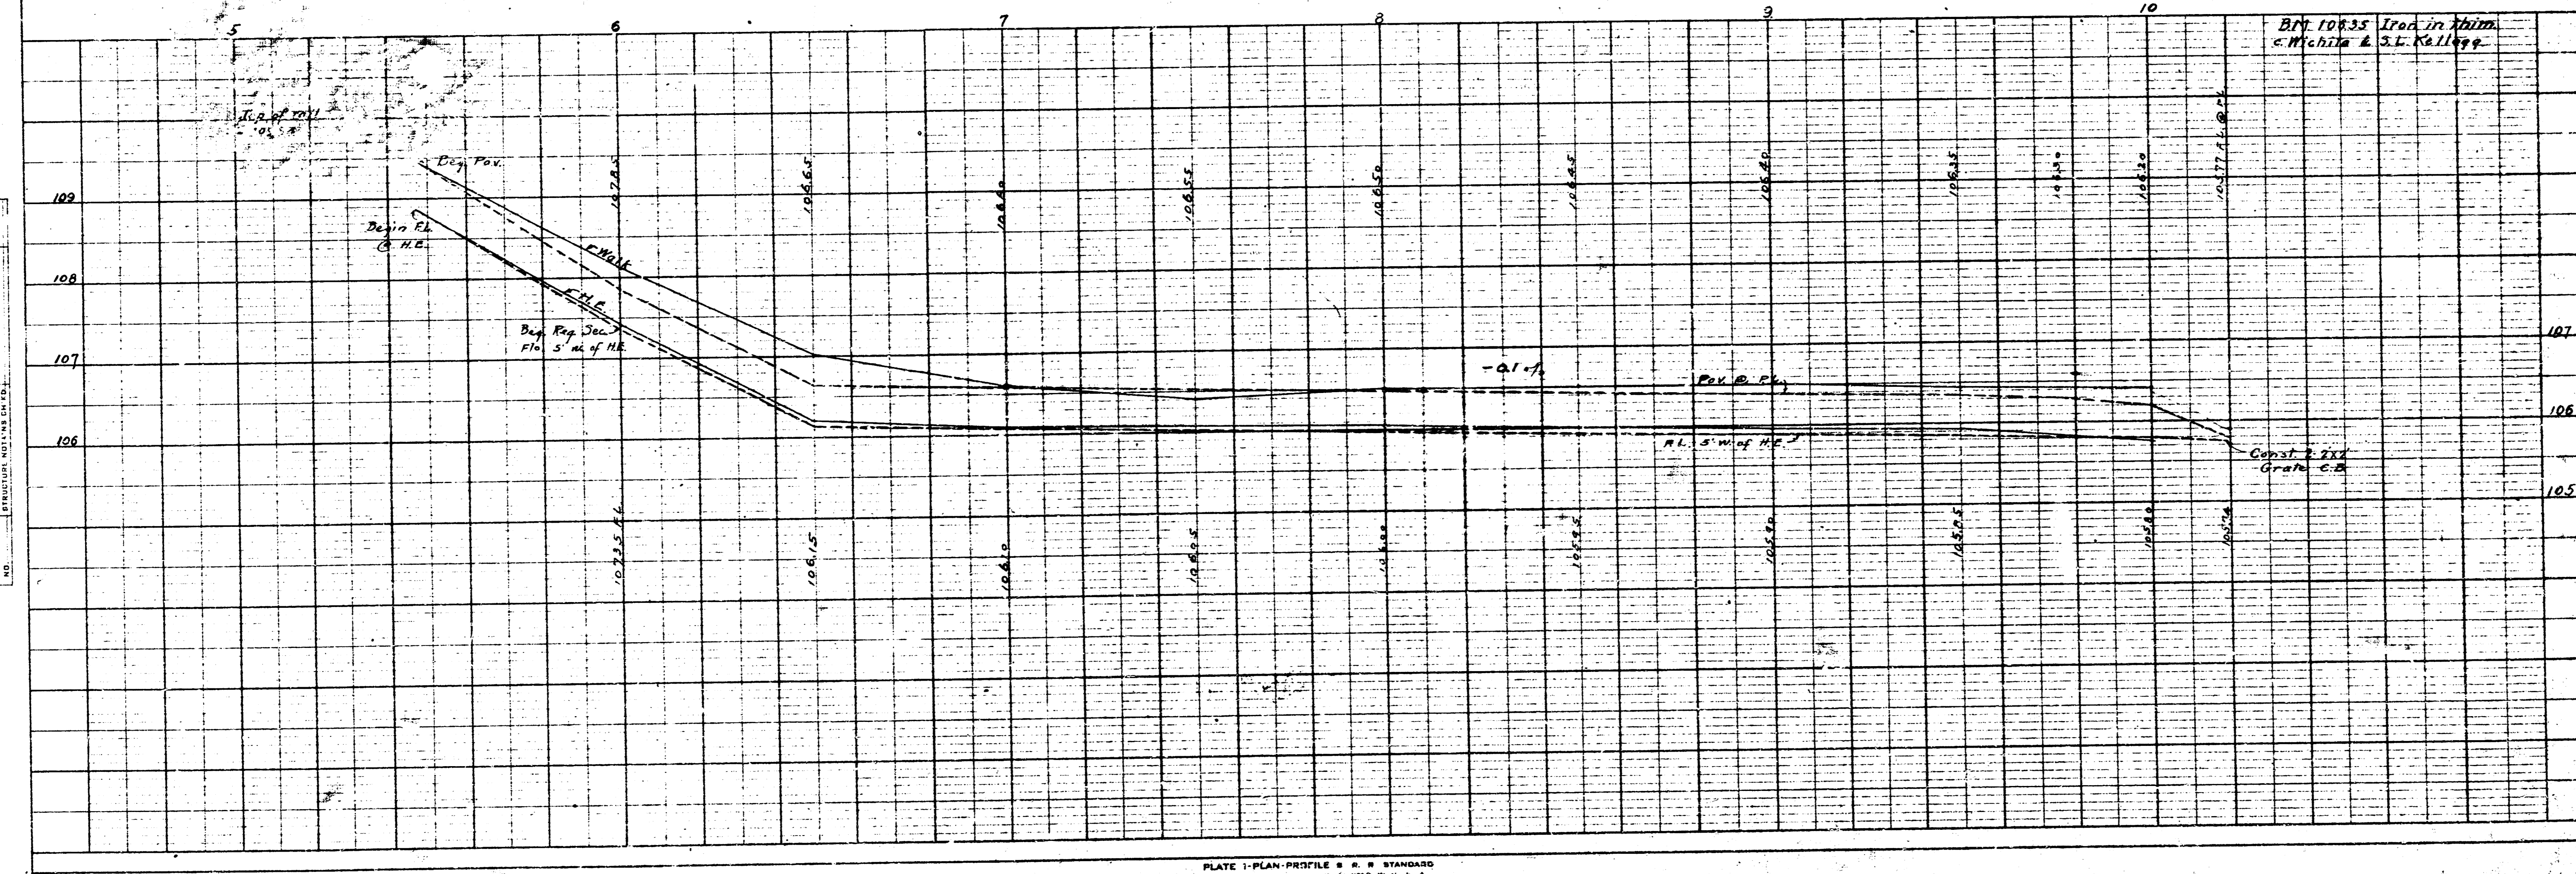


PLAN	DATE
APPROVED	
DATE	
BY	
NO.	

PROFILE	DATE
APPROVED	
DATE	
BY	
NO.	

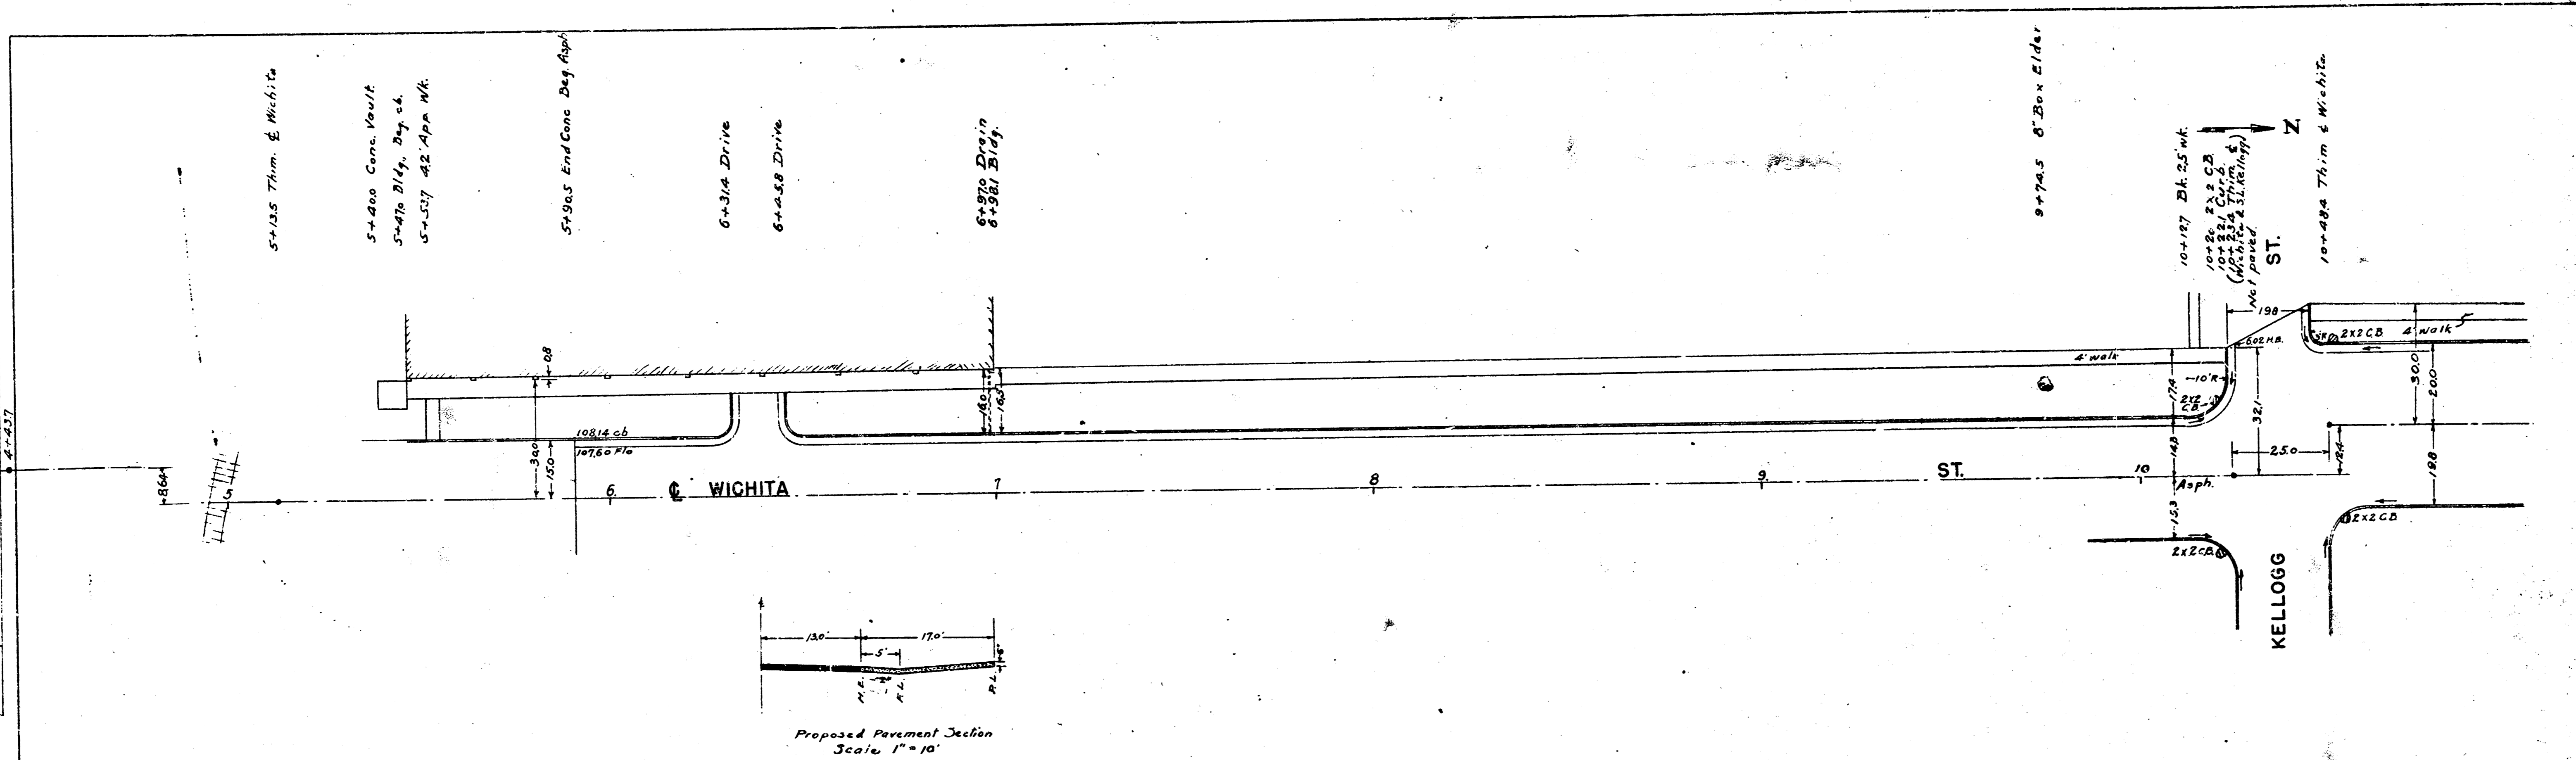

W/2 N.L. Orme to Dewey

PLAN
 DRAWN BY: [blank]
 CHECKED BY: [blank]
 DATE: [blank]

PROFILE
 DRAWN BY: [blank]
 CHECKED BY: [blank]
 DATE: [blank]

