


B.M. 15188 S.W. COR. CONC. PORCH N.S. LEVITT 15' N. EL. BLACKWELL

ESTIMATE OF QUANTITIES			
NO. QUANTITIES FIGURED IN ESTIMATE			


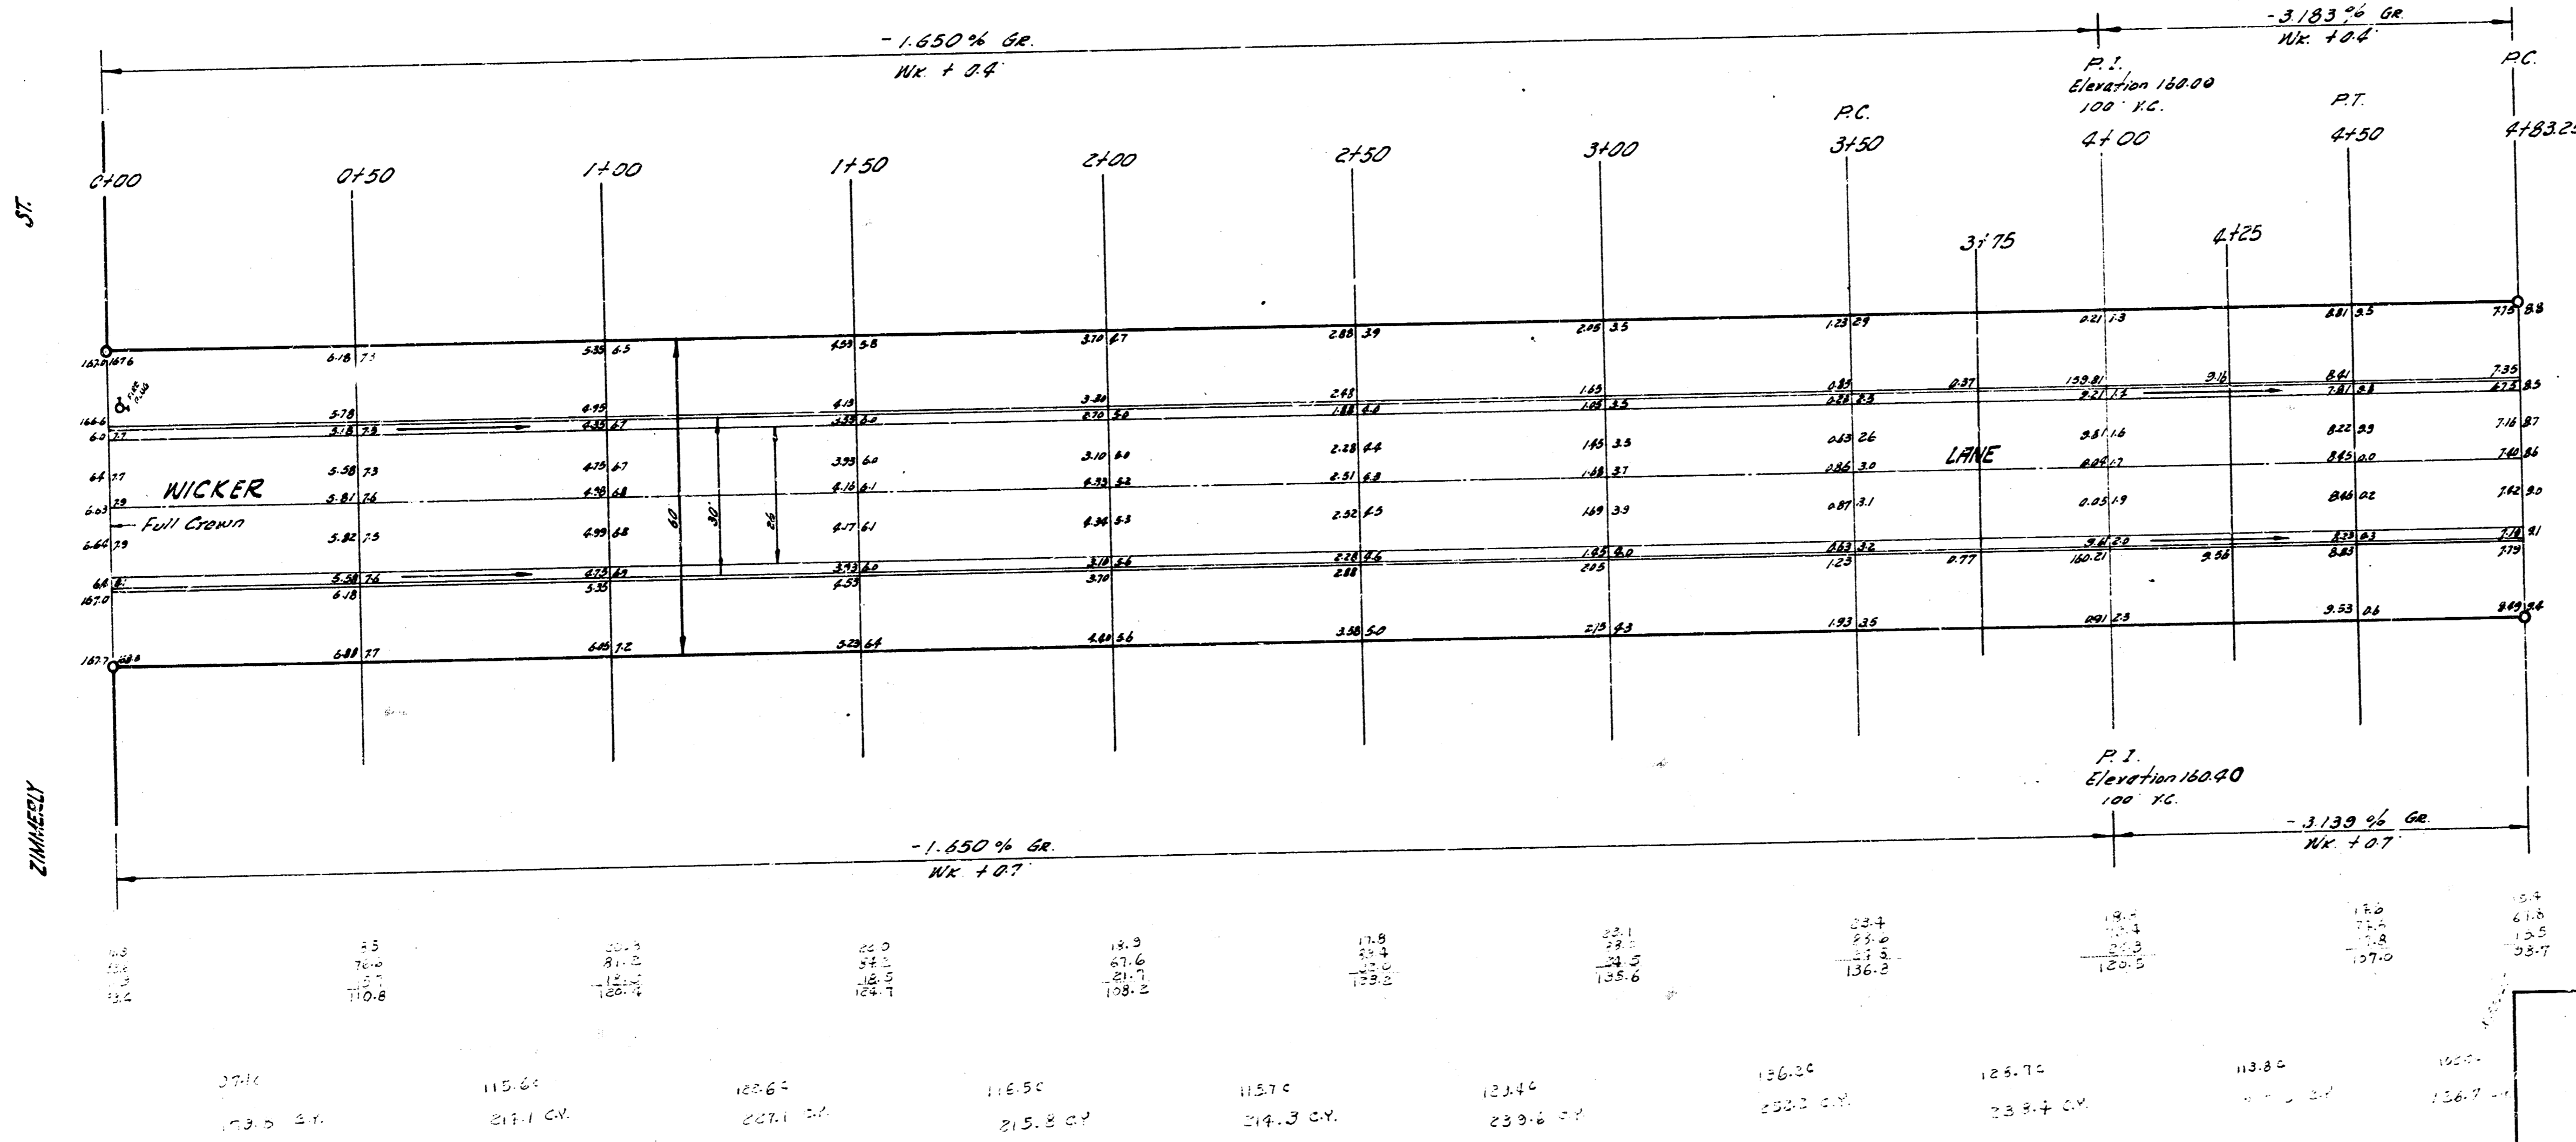




WICKER LANE
 AL. ZIMMERLY TO S.W. LEVITT
 26 - 2 - 30 AC.
 CITY OF WICHITA, KANSAS
 B. E. SAUTH CITY ENGINEER
 SEPT. 1958 PRIVATE

WICKER LANE
 AL. ZIMMERLY TO S.W. LEVITT
 26 - 2 - 30 AC.
 CITY OF WICHITA, KANSAS

