



B.M. 131.35 HI. CON. CONC. PILE 16" 1907 WINDSOR  
 B.M. 129.94 NW. CON. CONC. PILE 16" 1908 FABRIQUE  
 B.M. 131.54 SE. CON. CONC. PILE 16" 1927 WINDSOR

PROPERTY  
 21417  
 21418  
 21419  
 21420

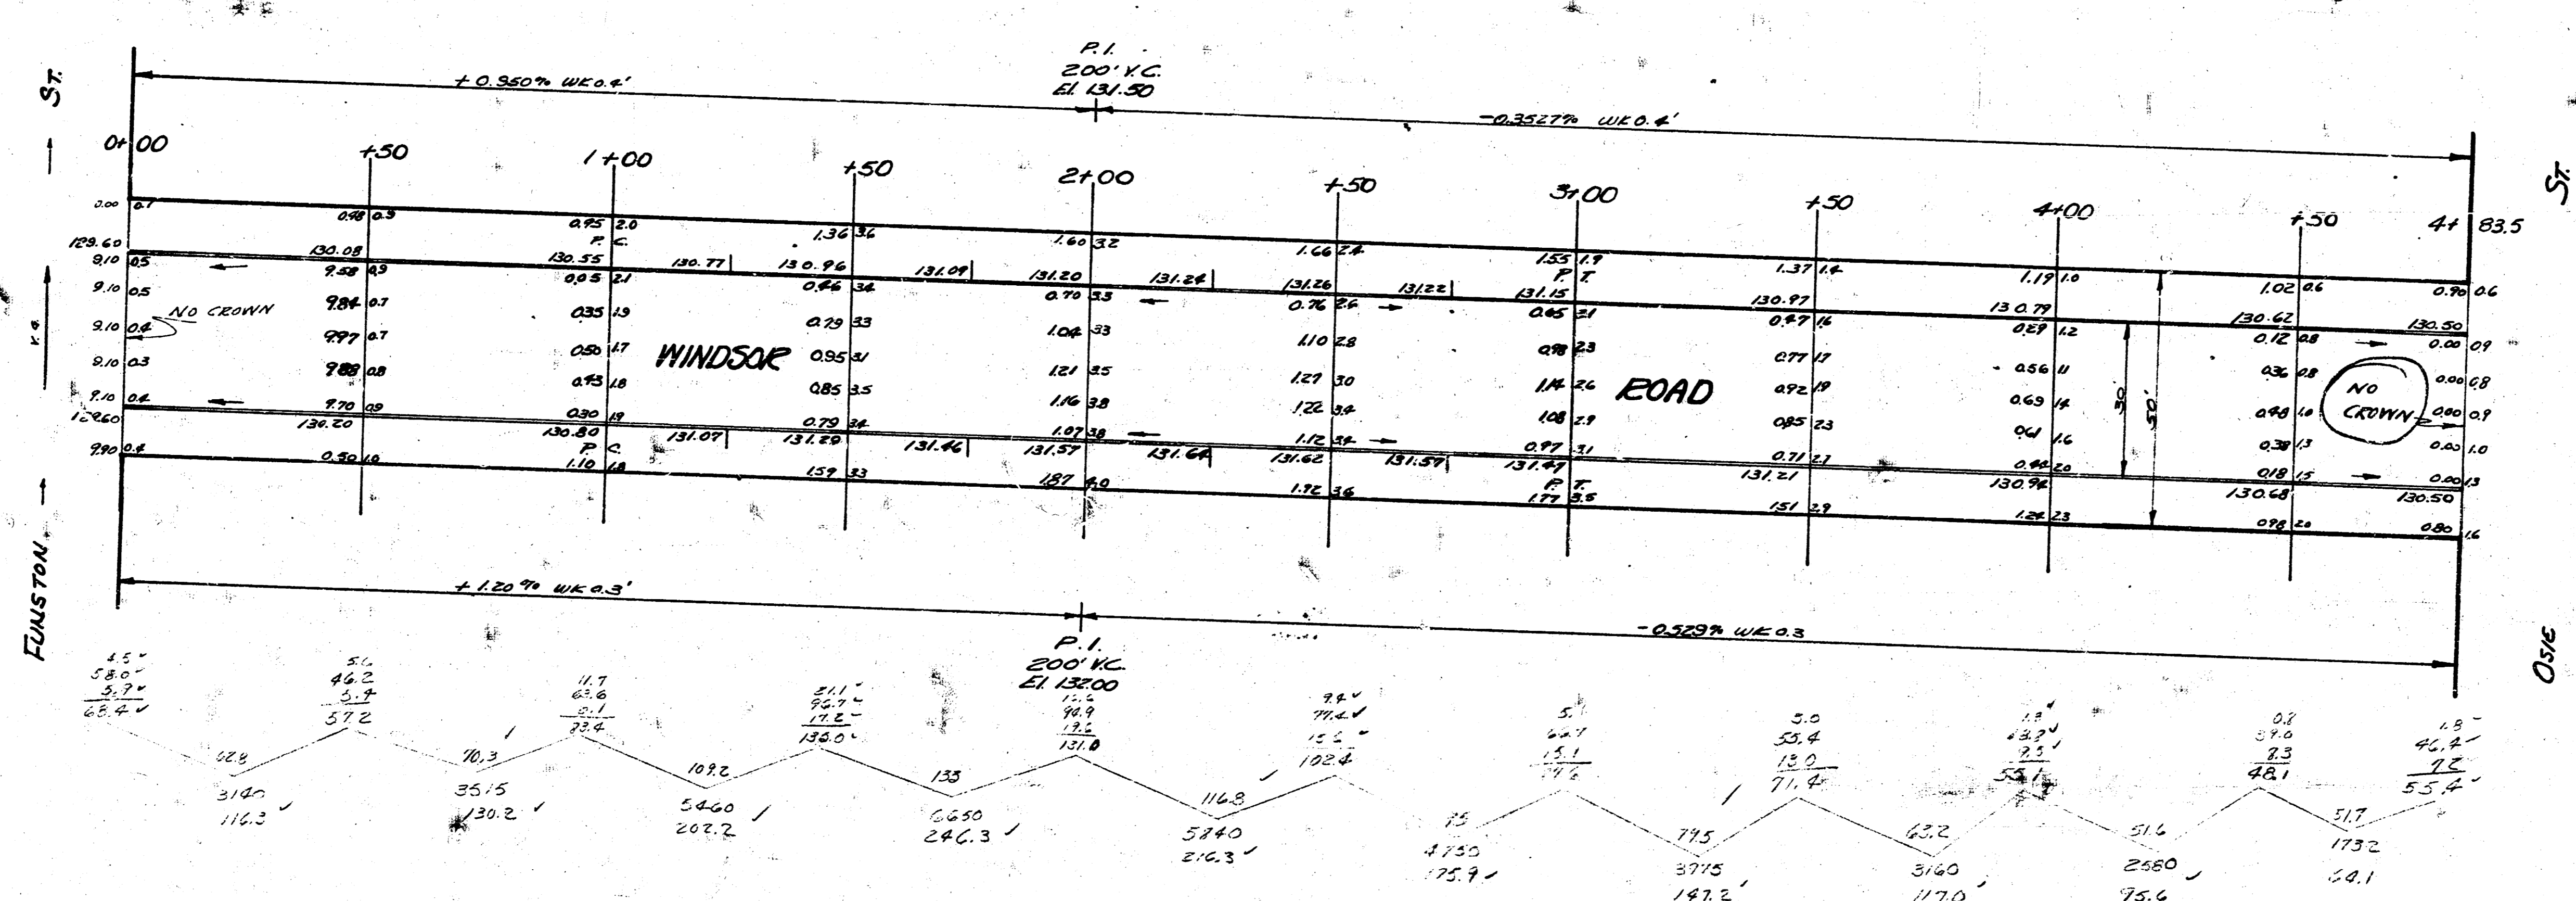

SHOW CURB  
 30' CONC.  
 1:20

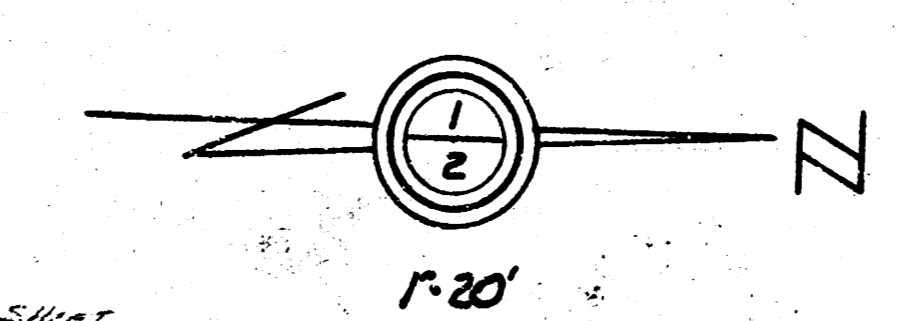


Total L.S. This Sheet  
 Feet  
 15111

WINDSOR RD  
 ALL FUNSTON TO ST. CALVIN  
 30' CONC. & CB

CITY OF WICHITA, KANSAS  
 B.E. SMITH CITY ENGINEER  
 JAN. 21, 1953 Proj. No. C12-210

BK  
 Survey  
 Exc.  
 Checked

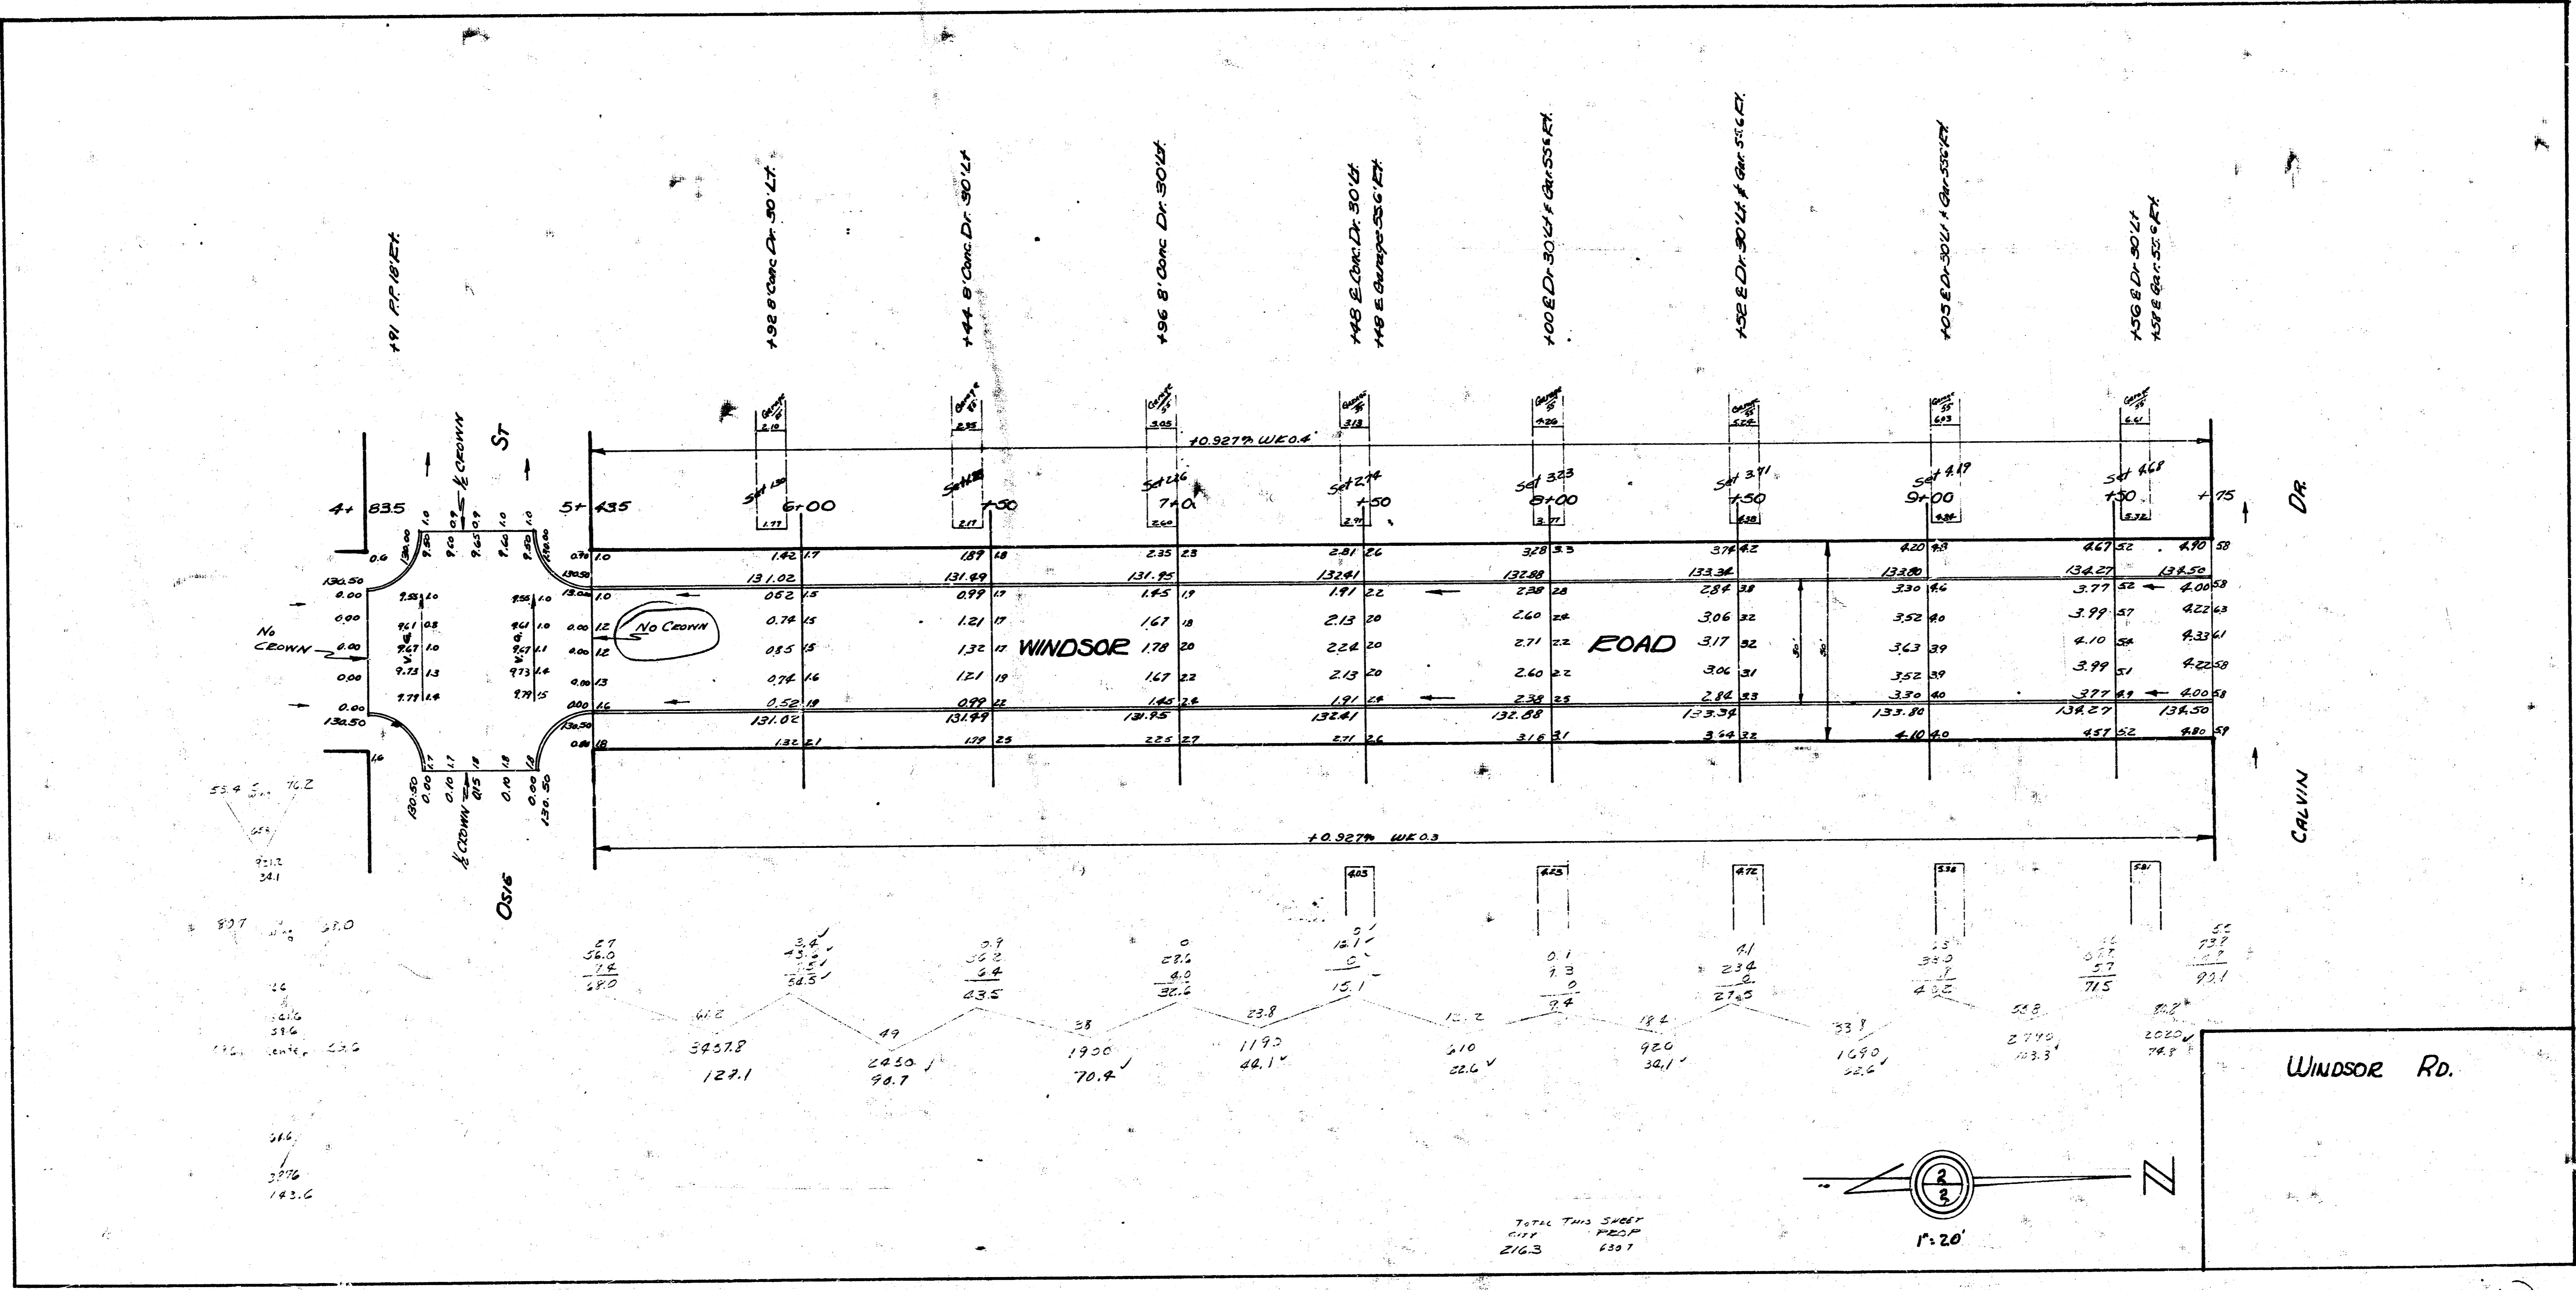

1 2 1 (e)