


H-7

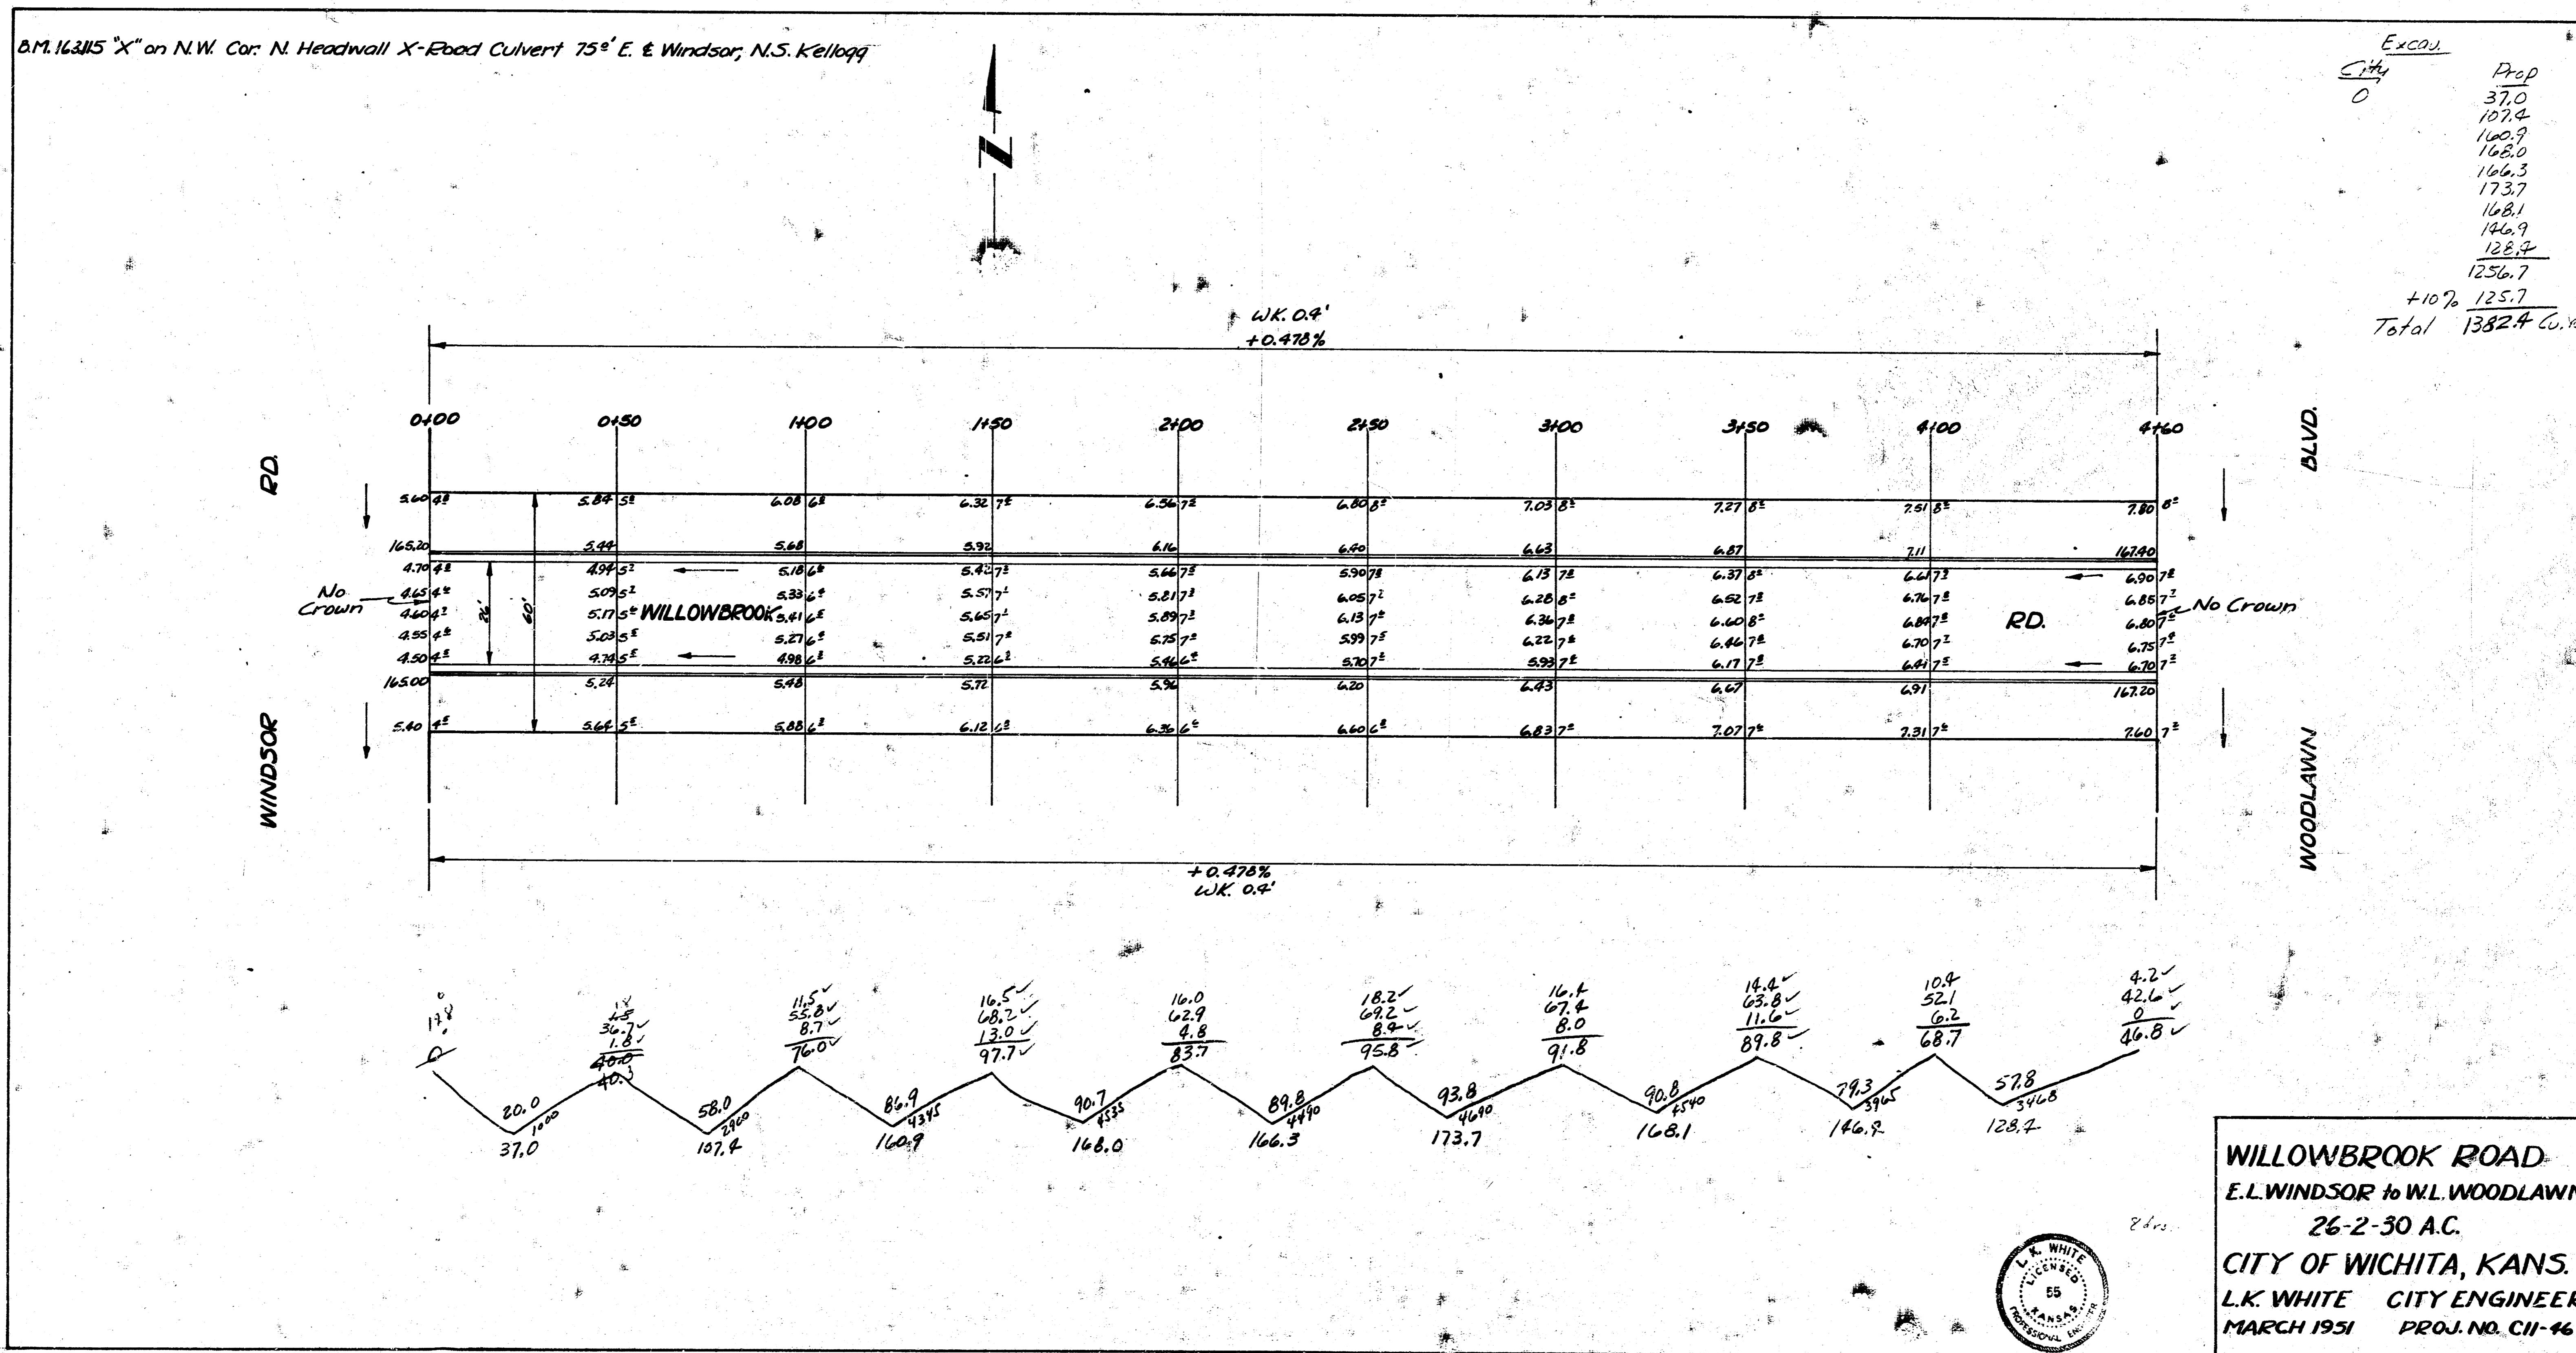

WILLOWBROOK ROAD
 E.L. WINDSOR to W.L. WOODLAWN
 26-2-30 A.C.
 CITY OF WICHITA, KANS.
 L.K. WHITE CITY ENGINEER
 MARCH 1951 PROJ. NO. CH-46

