
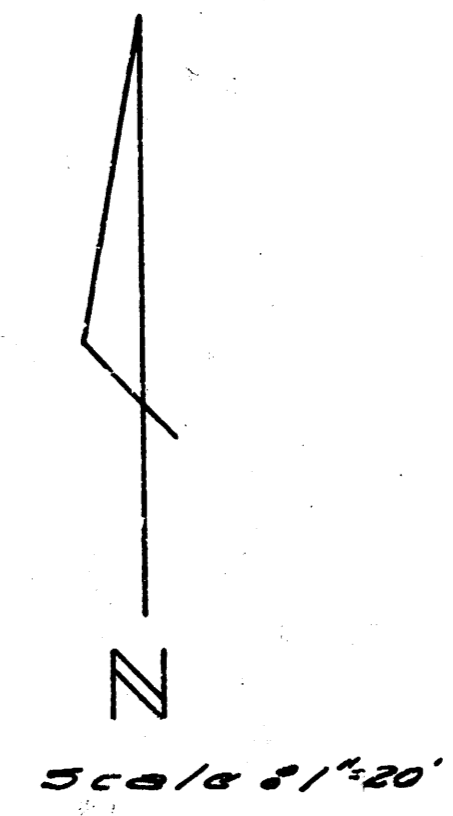


B.M. 131.36 S.E. Cor. conc. porch 1/6" 1763 Lexington


Survey
 Bk. 277
 P. 27
 E.A.C. of Engineer
 Checked by

Total Earthwork

City	Pimp.
None	Cut Fill
	39.7 43.9
	5.0 50.3
+10%	3.1 51.0
	33.8 cu yds. 55.3 cu yds.

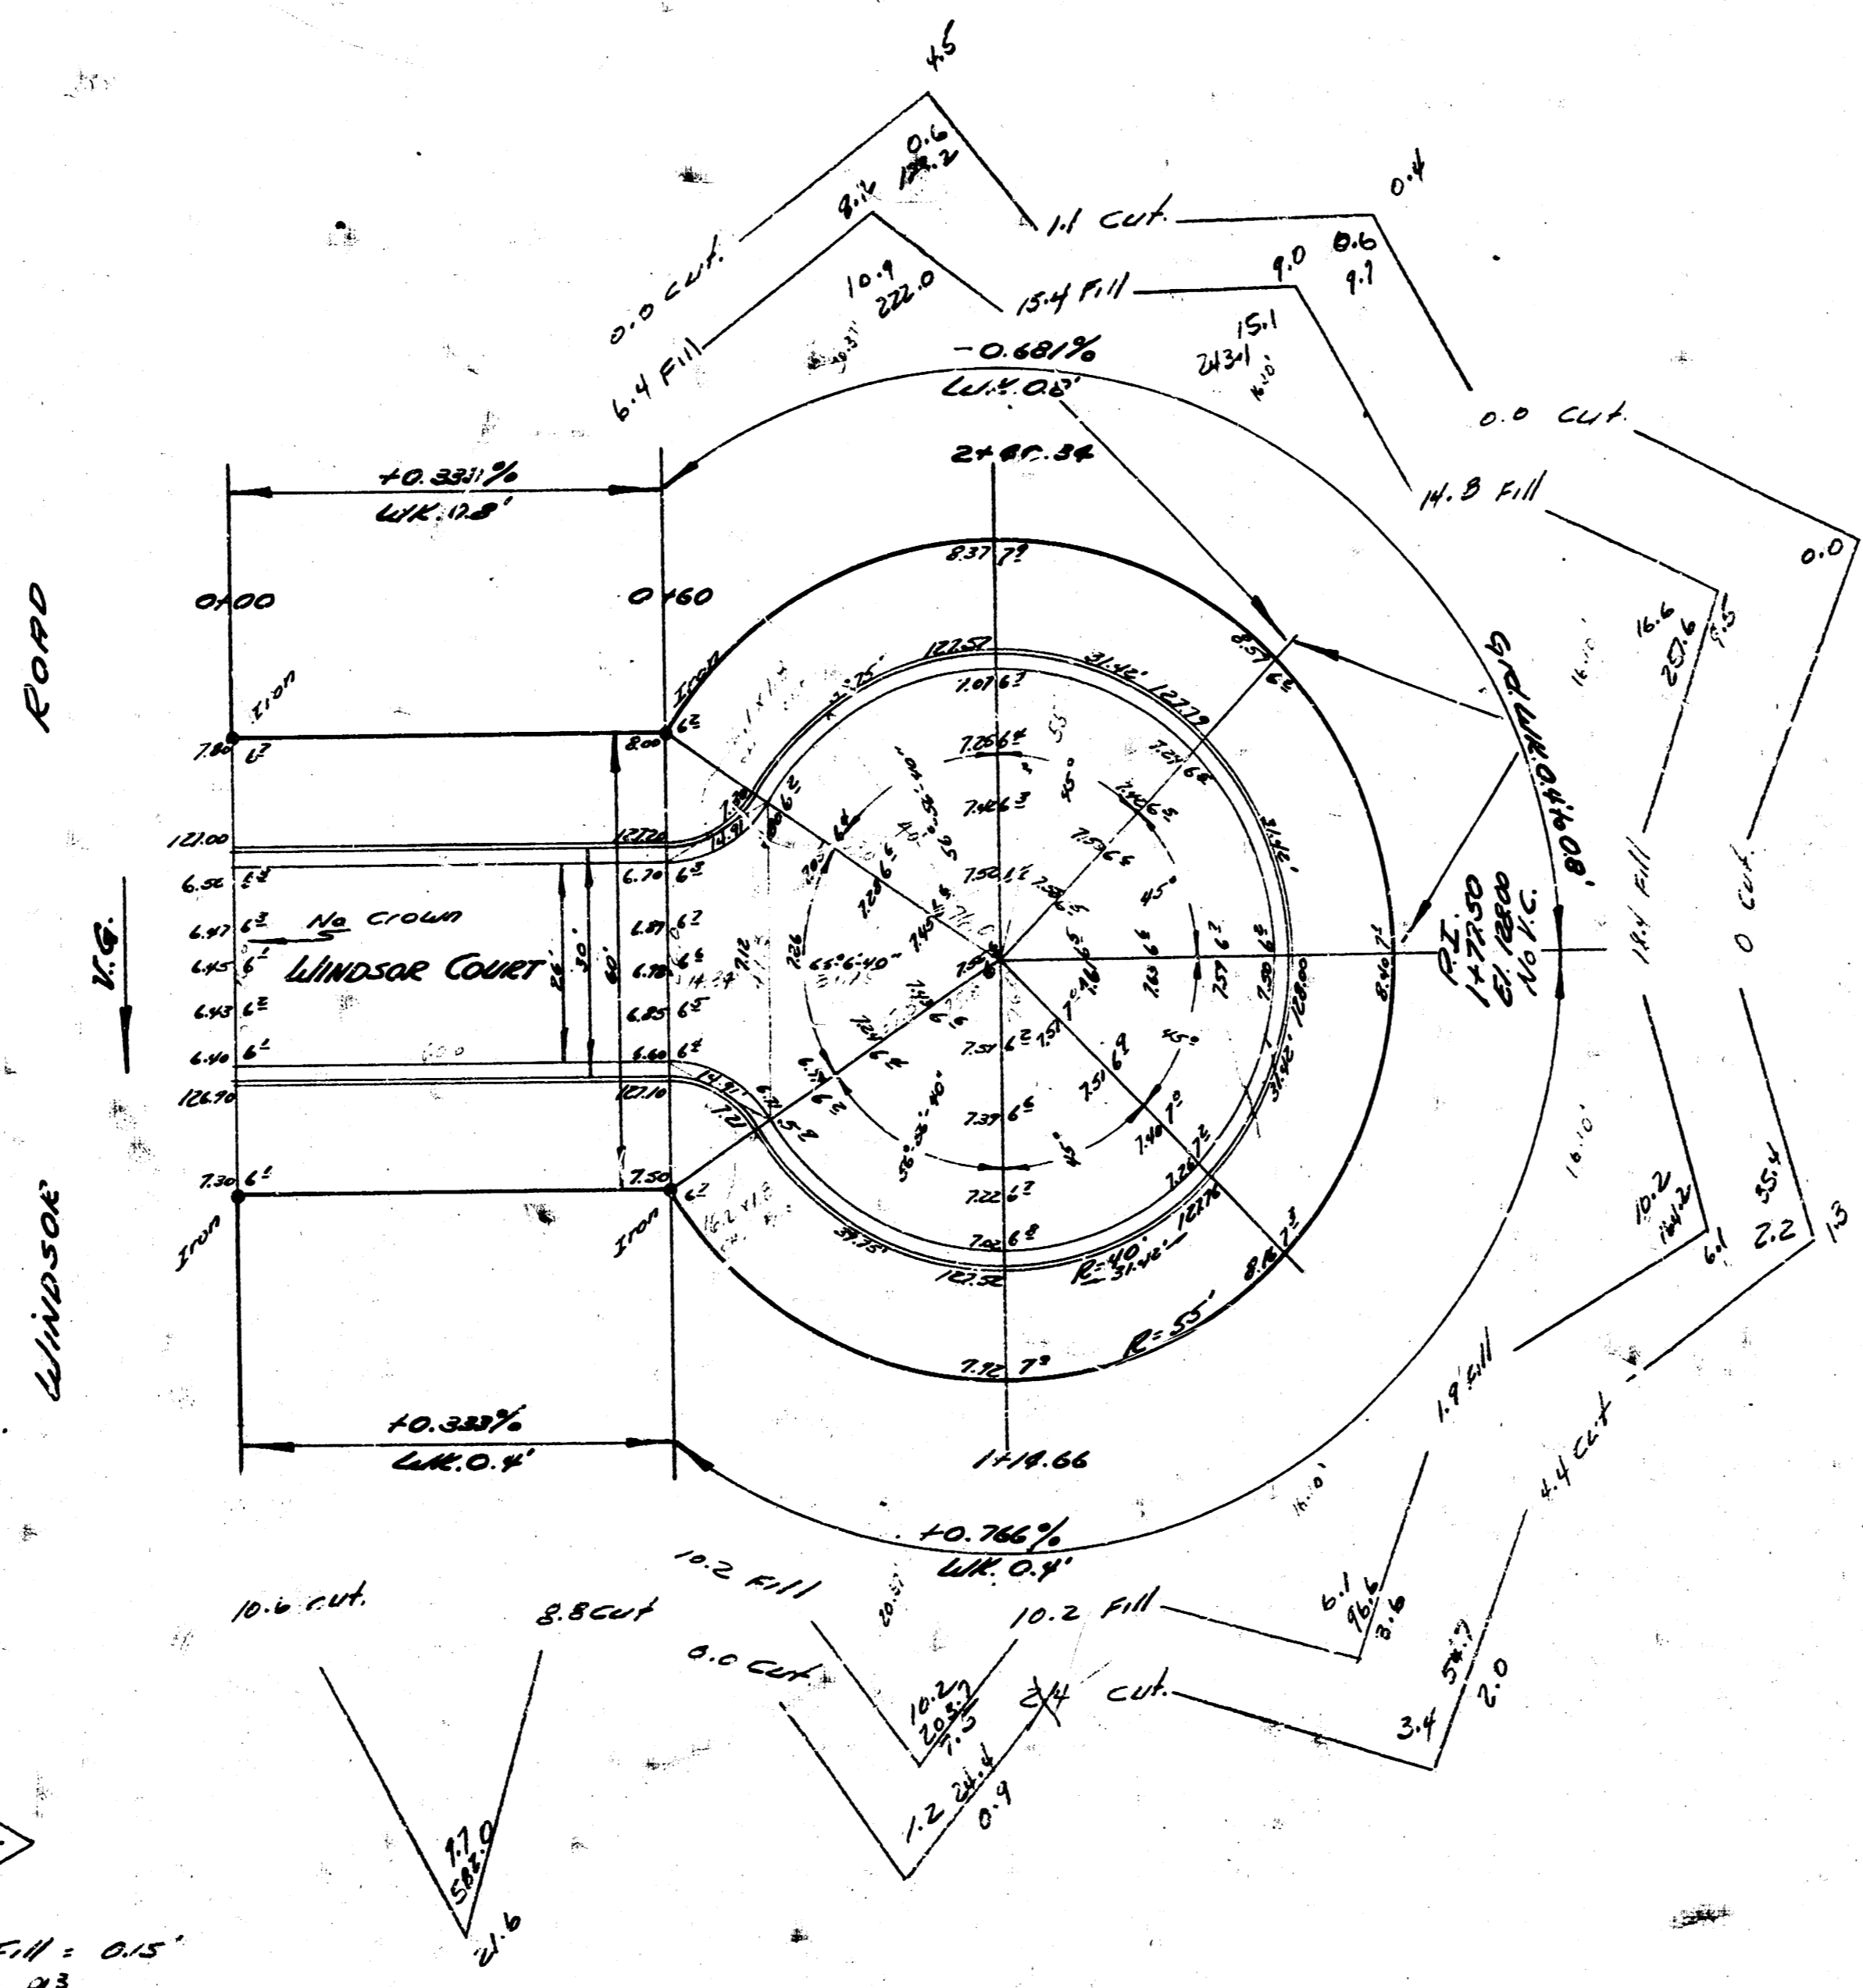

Stationing on S. 12.

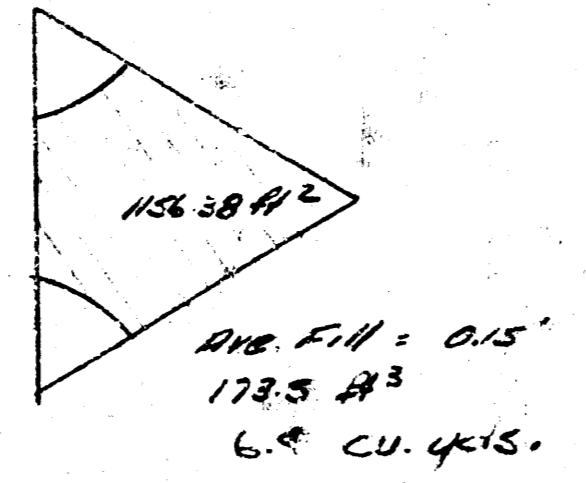

WINDSOR COURT
 26-2-30 A.C.
 CITY OF WICHITA, KANS.
 B.E. SMITH CITY ENGINEER
 AUG. 1953 PROJ. NO. C13-18

