


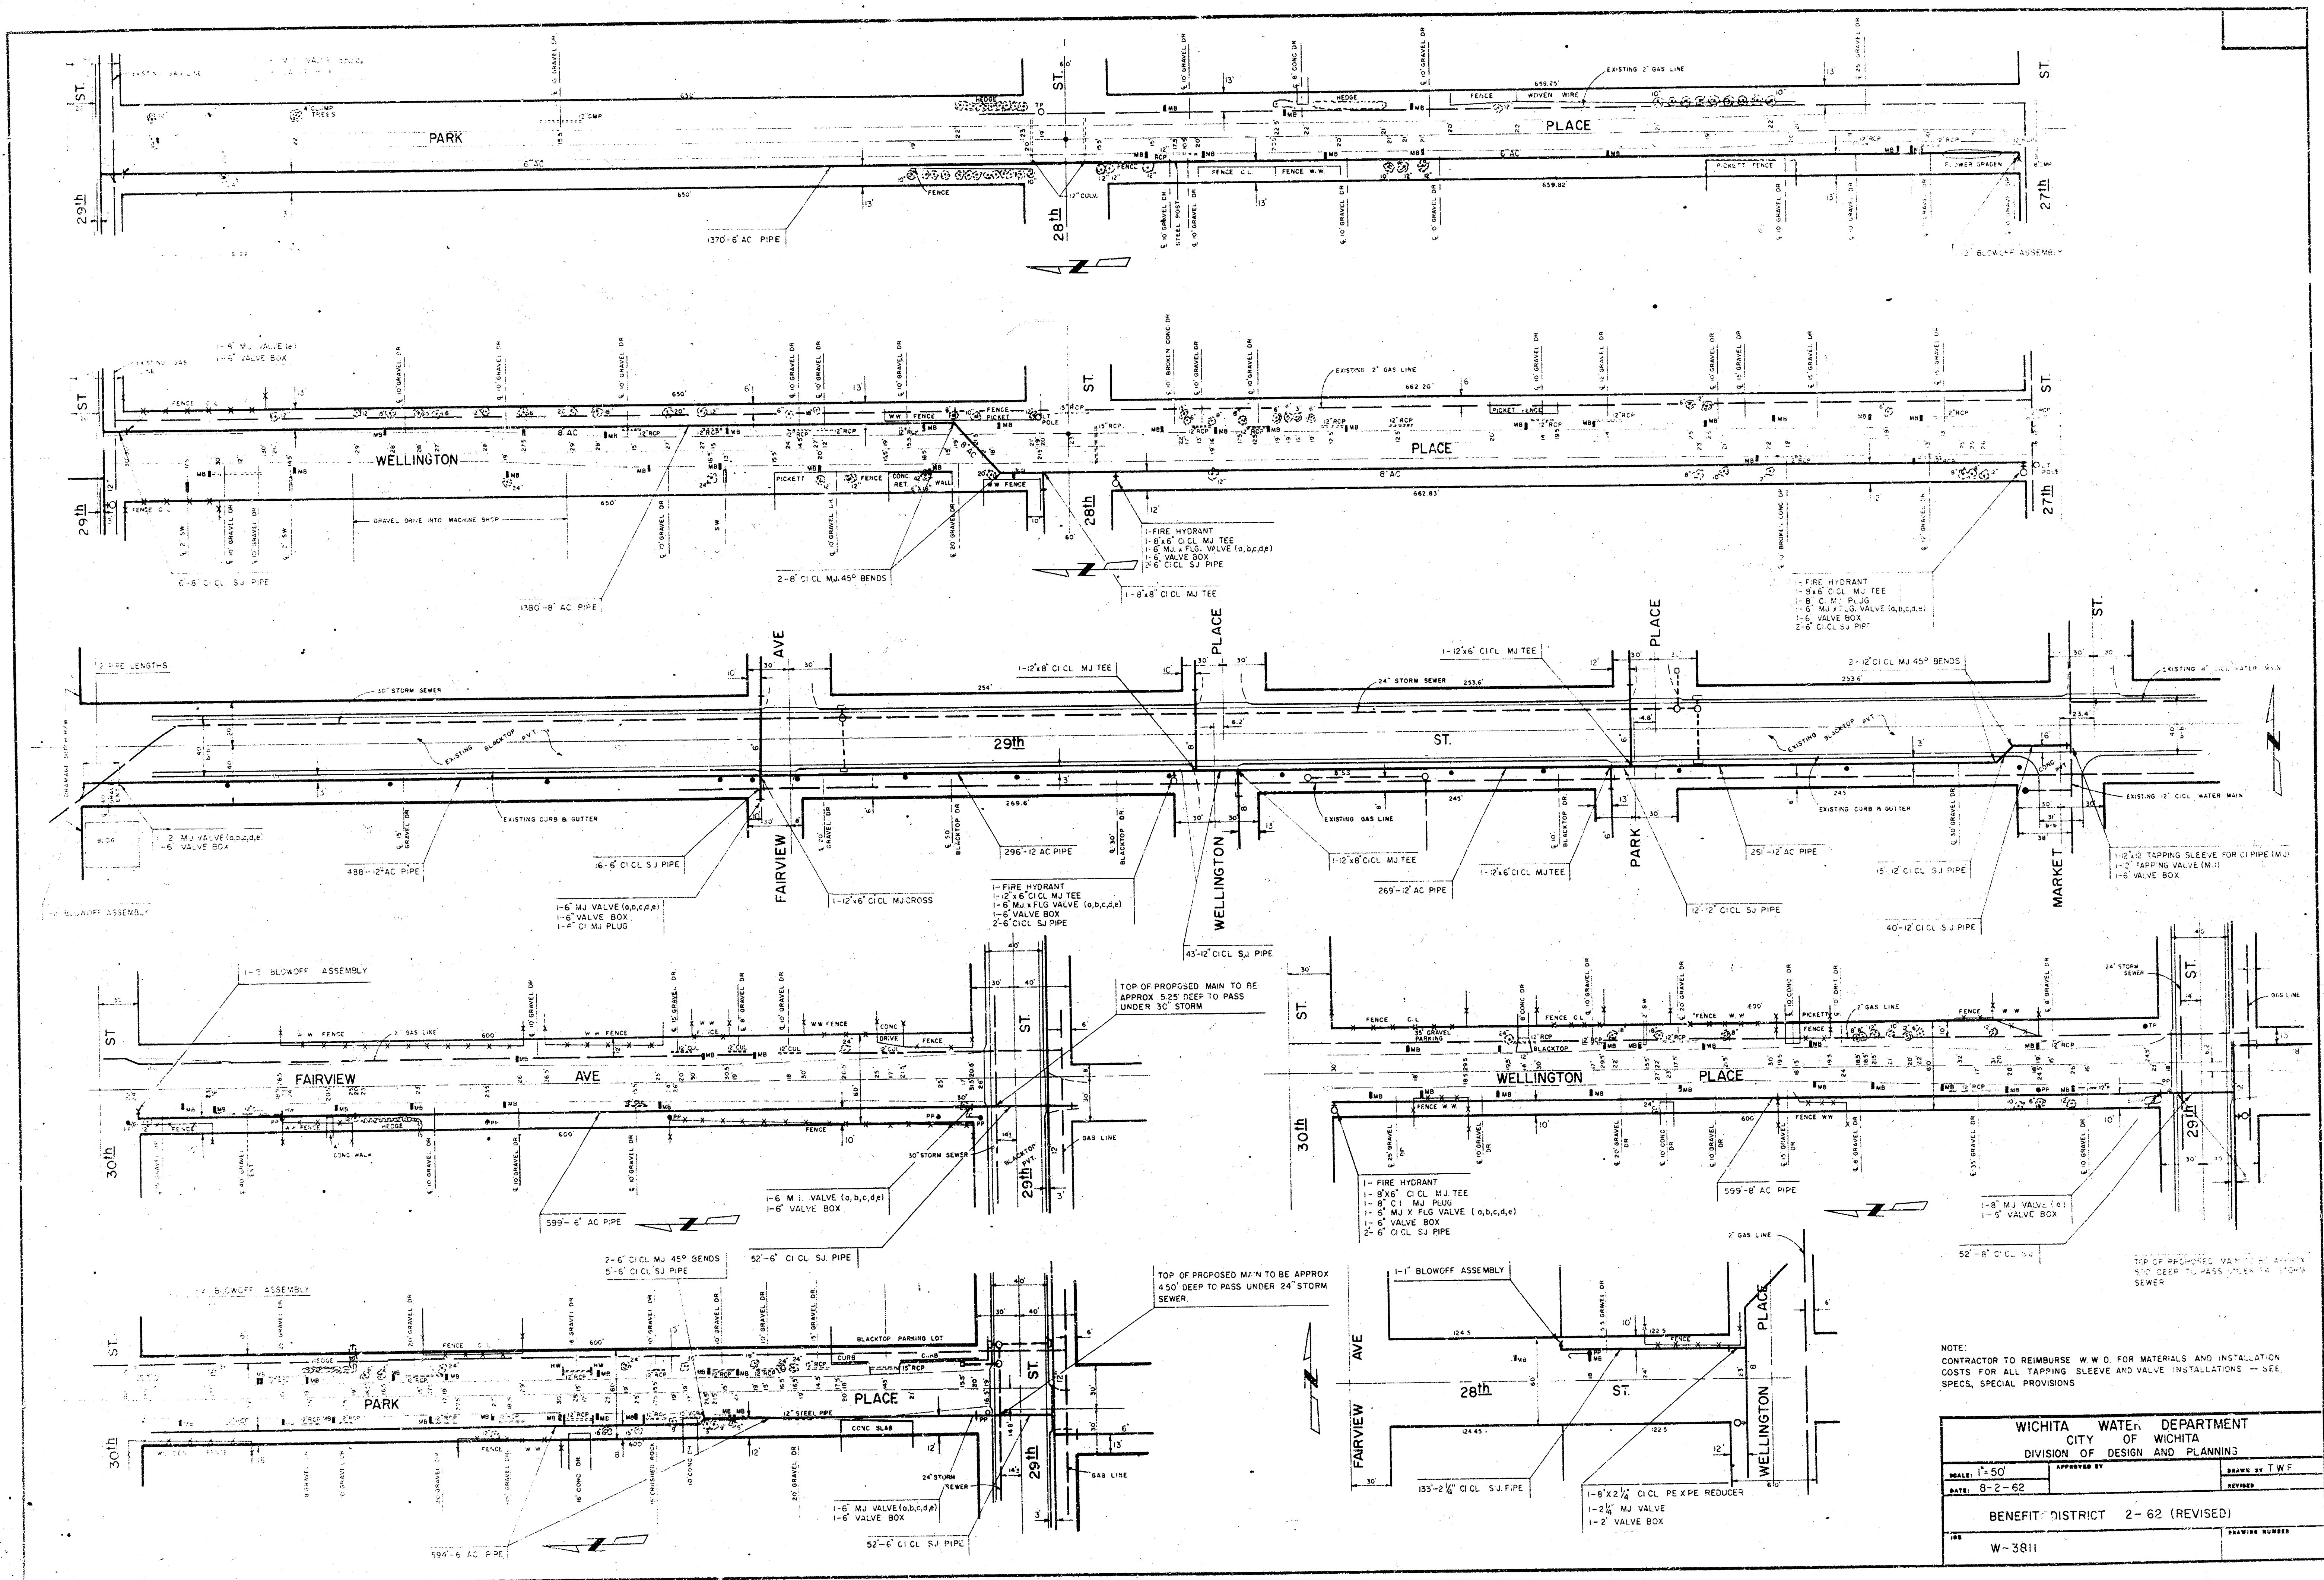

NOTE:
CONTRACTOR TO REIMBURSE W.W.D. FOR MATERIALS AND INSTALLATION COSTS FOR ALL TAPPING SLEEVE AND VALVE INSTALLATIONS -- SEE SPECS. SPECIAL PROVISIONS

WICHITA WATER DEPARTMENT	
CITY OF WICHITA	
DIVISION OF DESIGN AND PLANNING	
SCALE: 1"=50'	DATE: 6-2-62
APPROVED BY: [Signature]	DESIGNED BY: T.W.F.
BENEFIT DISTRICT 2-62 (REVISED)	
W-3811	