

N.W. ¼ SEC. 29 TWP. 26. R. 1 E.

KE 114

8-21

1000

900

800

700

Part of A-339-UP

KE-289

LOT 2

LOT 2

A-338-UP

K.C.B.E.

A-339-UP


AT&SF RR

GOV. LOT 5

GOV. LOT 6

4500

BIG DITCH
CHISHOLM CREEK DIVERSION
CONDEMNATION CASE A-39338

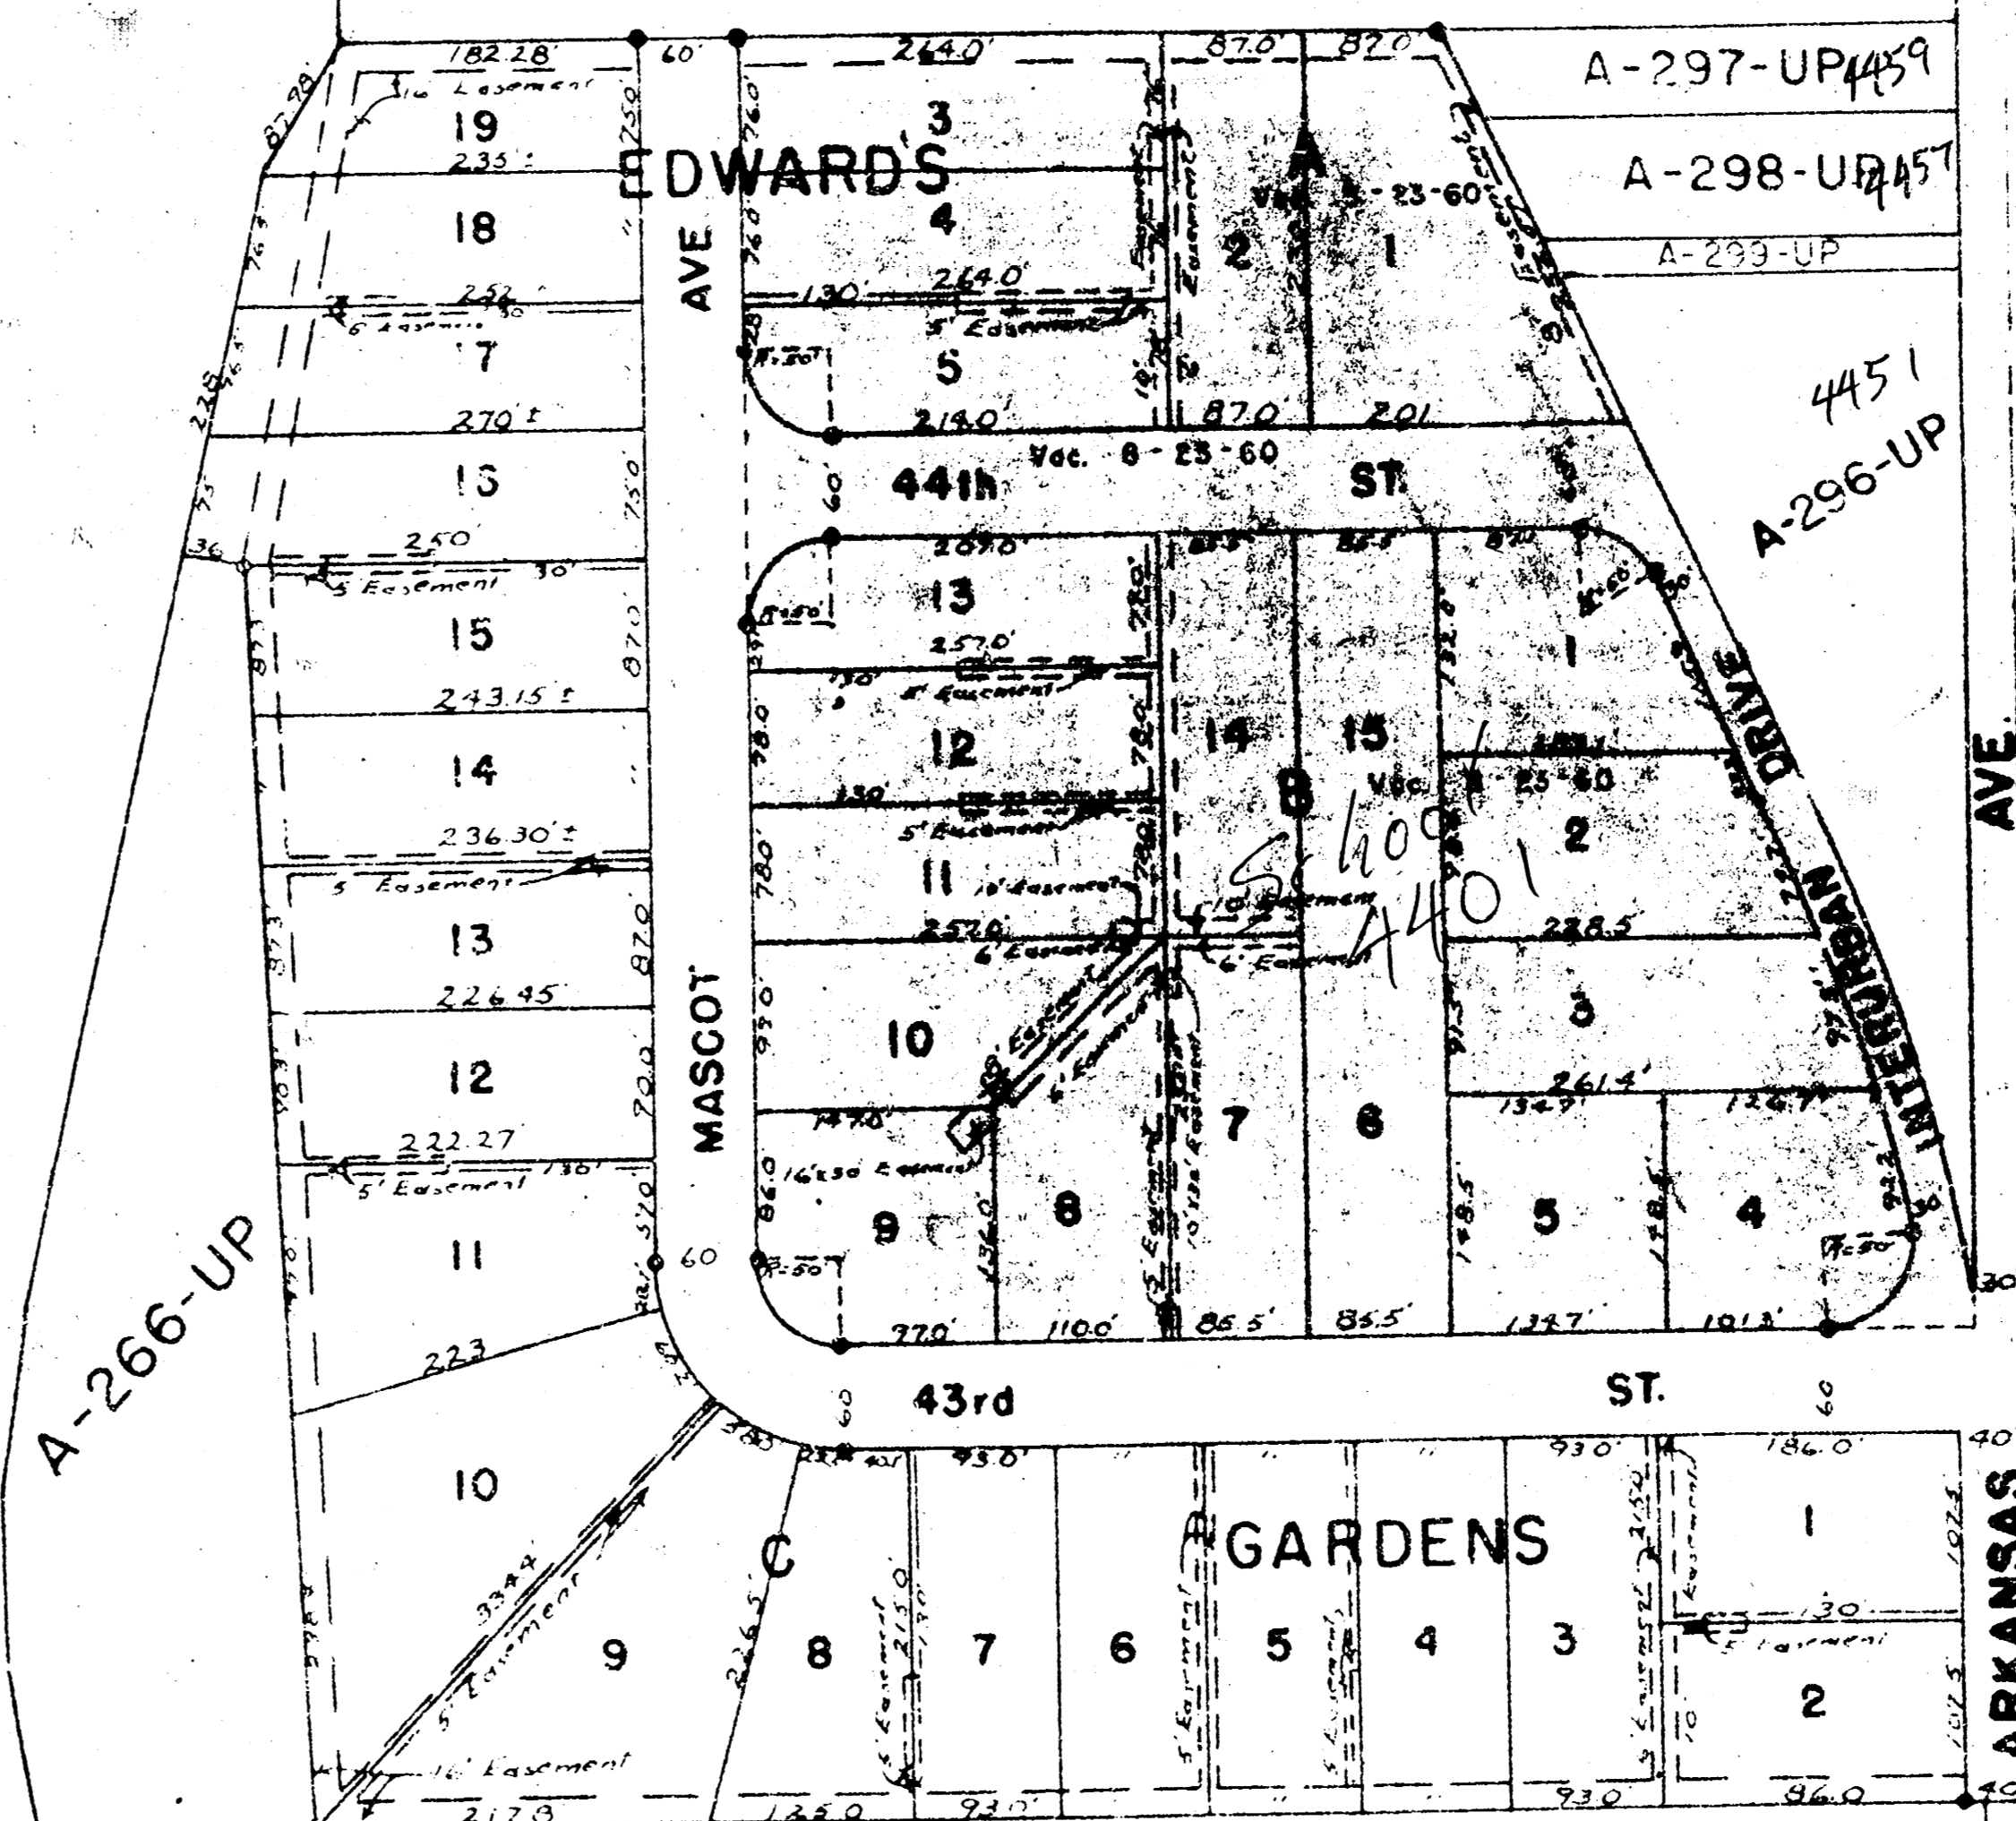

A-297-UP 4459

A-298-UP 4457

4451

A-296-UP

4400

43rd ST.

GARDENS

4300

A-267-UP

4315

A-331-UP

EASEMENT DEEDED TO
CITY OF WICHITA 8-2-57

A-268-UP
0-3785

4200

SENELA (10th ST. W.)

AVE.

43rd ST.

43rd ST.

VEGETATION RECORDING 10-9-52