


S.W. 1/4 SEC. 2, TWP. 28S, R.1W.

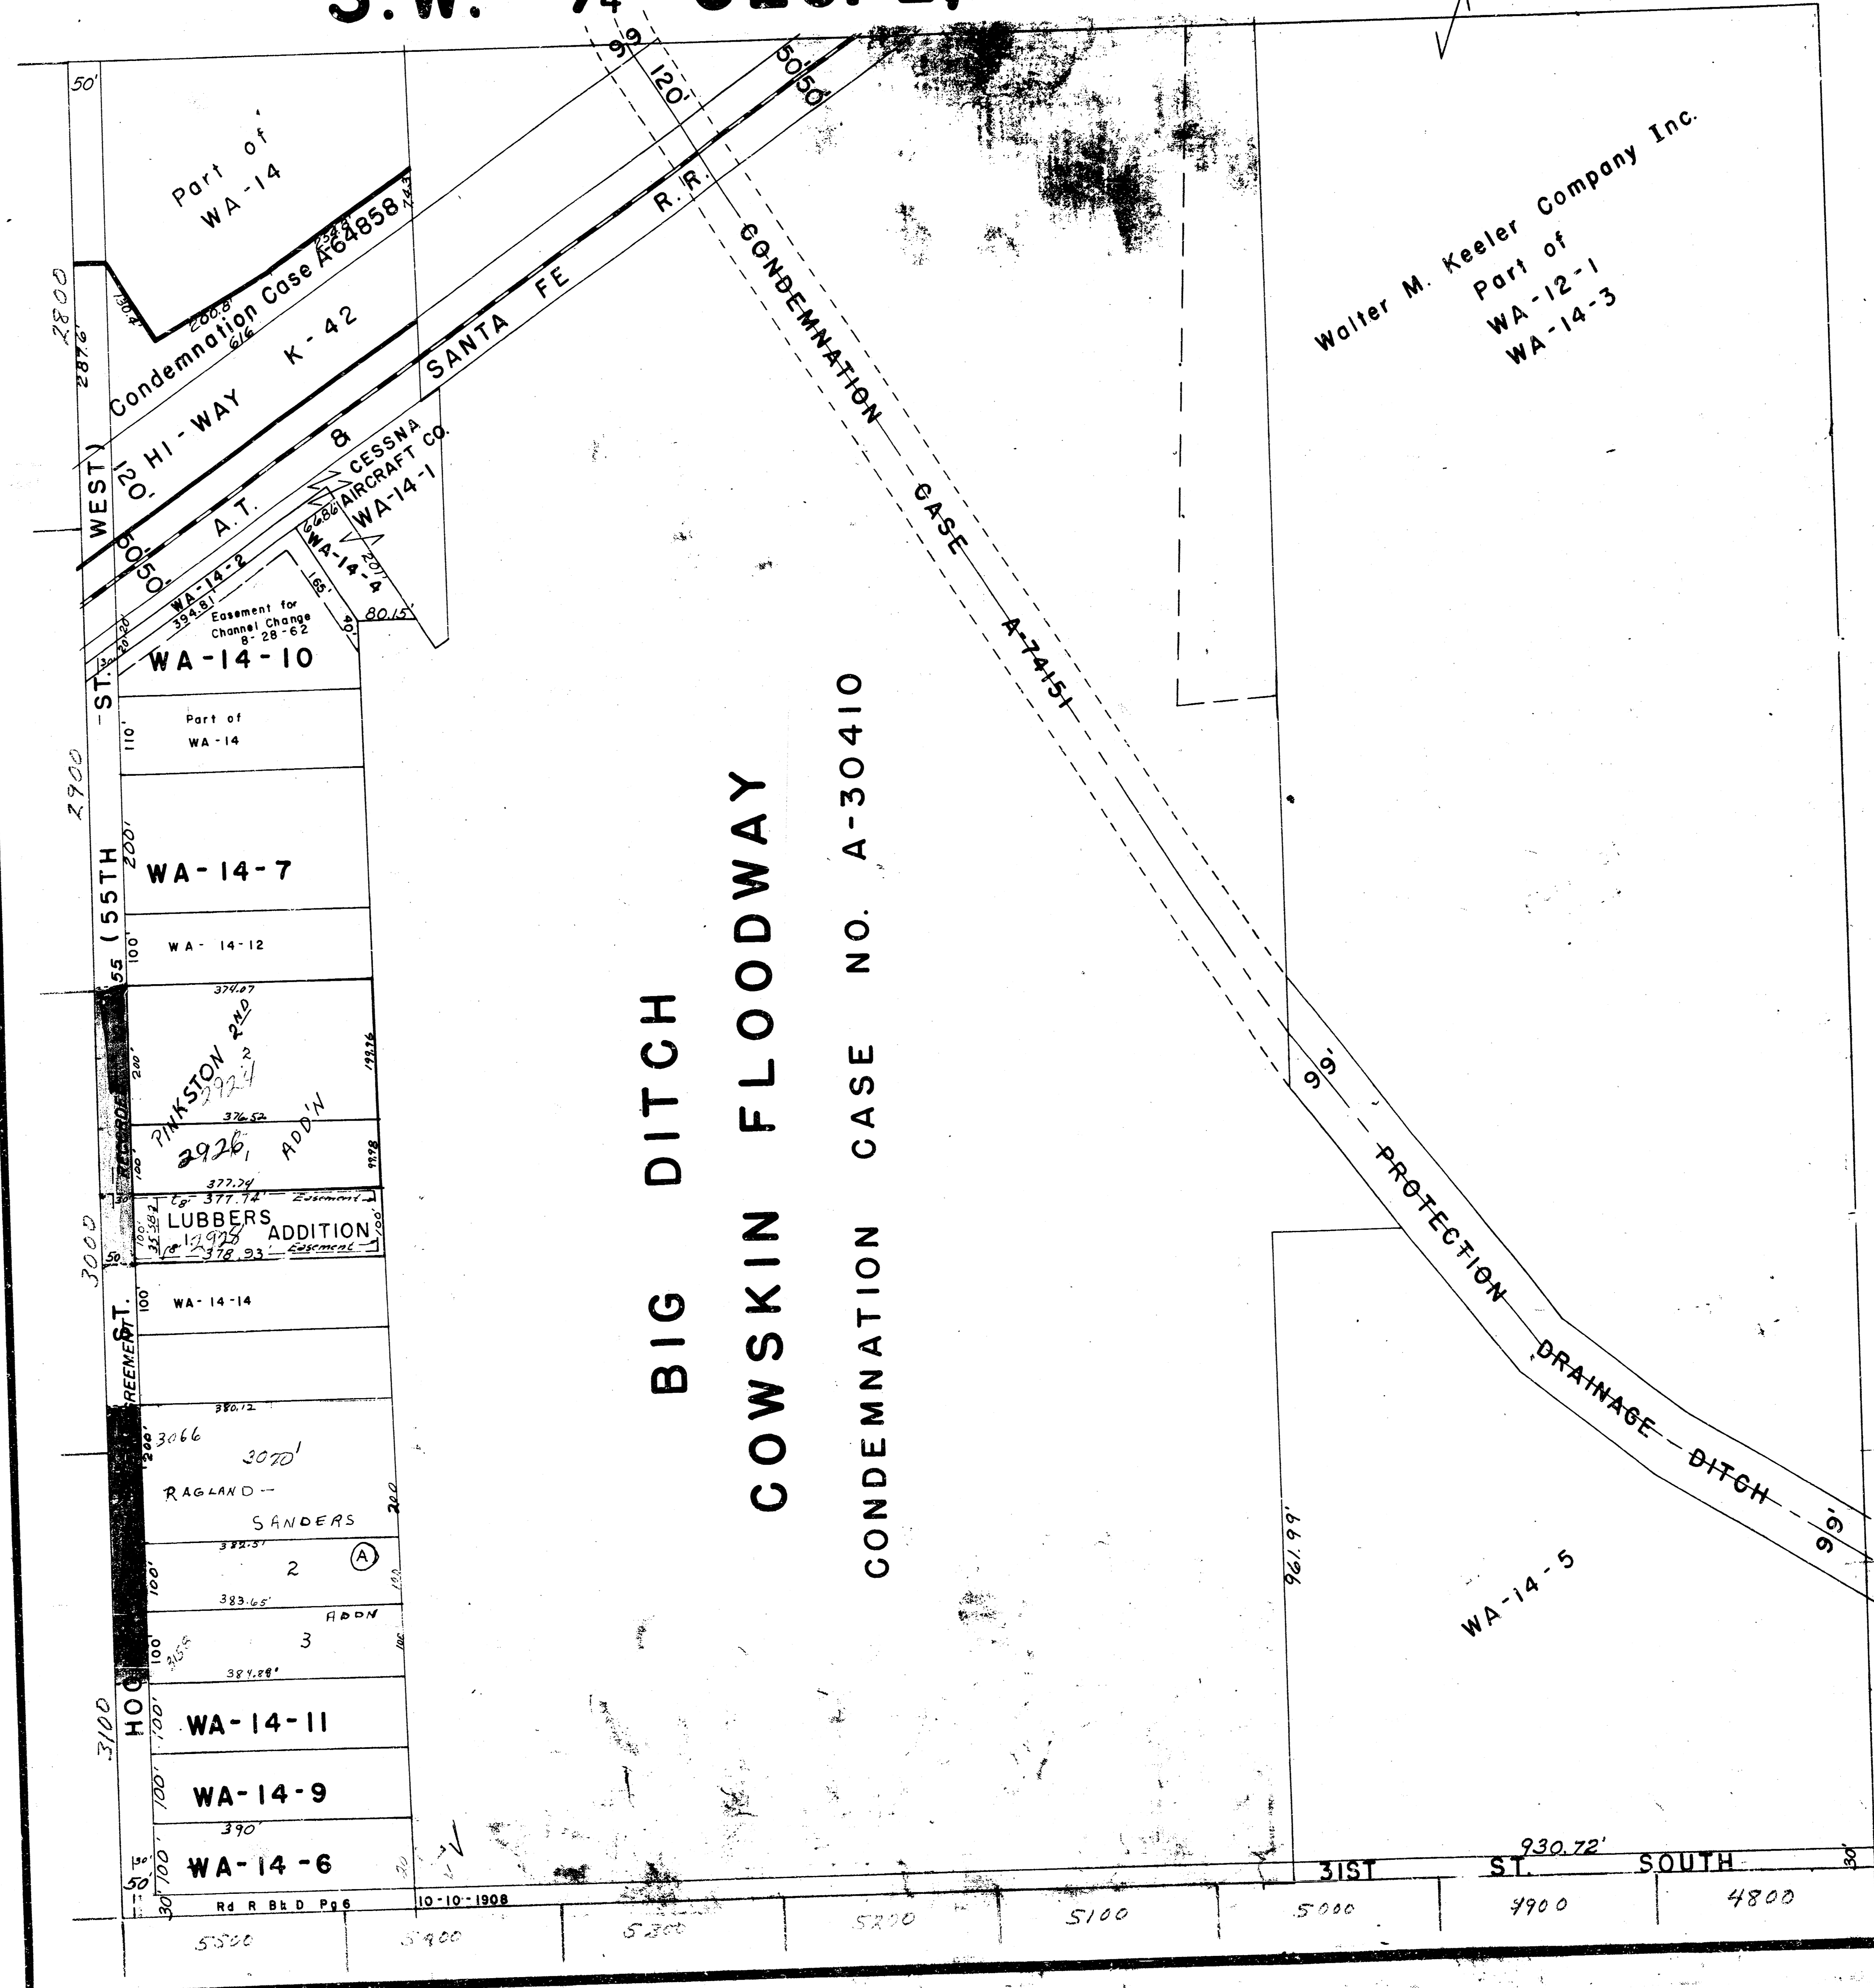

Part of WA-14

Condemnation Case K-42

SANTA FE R.R.

BIG DITCH COWSKIN FLOODWAY

CONDEMNATION CASE NO. A-30410

Walter M. Keeler Company Inc.
Part of WA-12-1
WA-14-3

WEST
ST. 55 (55TH)
ST. 31 SOUTH

WA-14-10
Part of WA-14
WA-14-7
WA-14-12
PINKSTON
2926
LUBBERS ADDITION
WA-14-14
RAGLAND SANDERS
WA-14-11
WA-14-9
WA-14-6

CESSNA AIRCRAFT CO.
WA-14-1

PROTECTION DRAINAGE DITCH

WA-14-5

Rd R B & D Pg 6 10-10-1908
5300 5200 5100 5000 4900 4800