
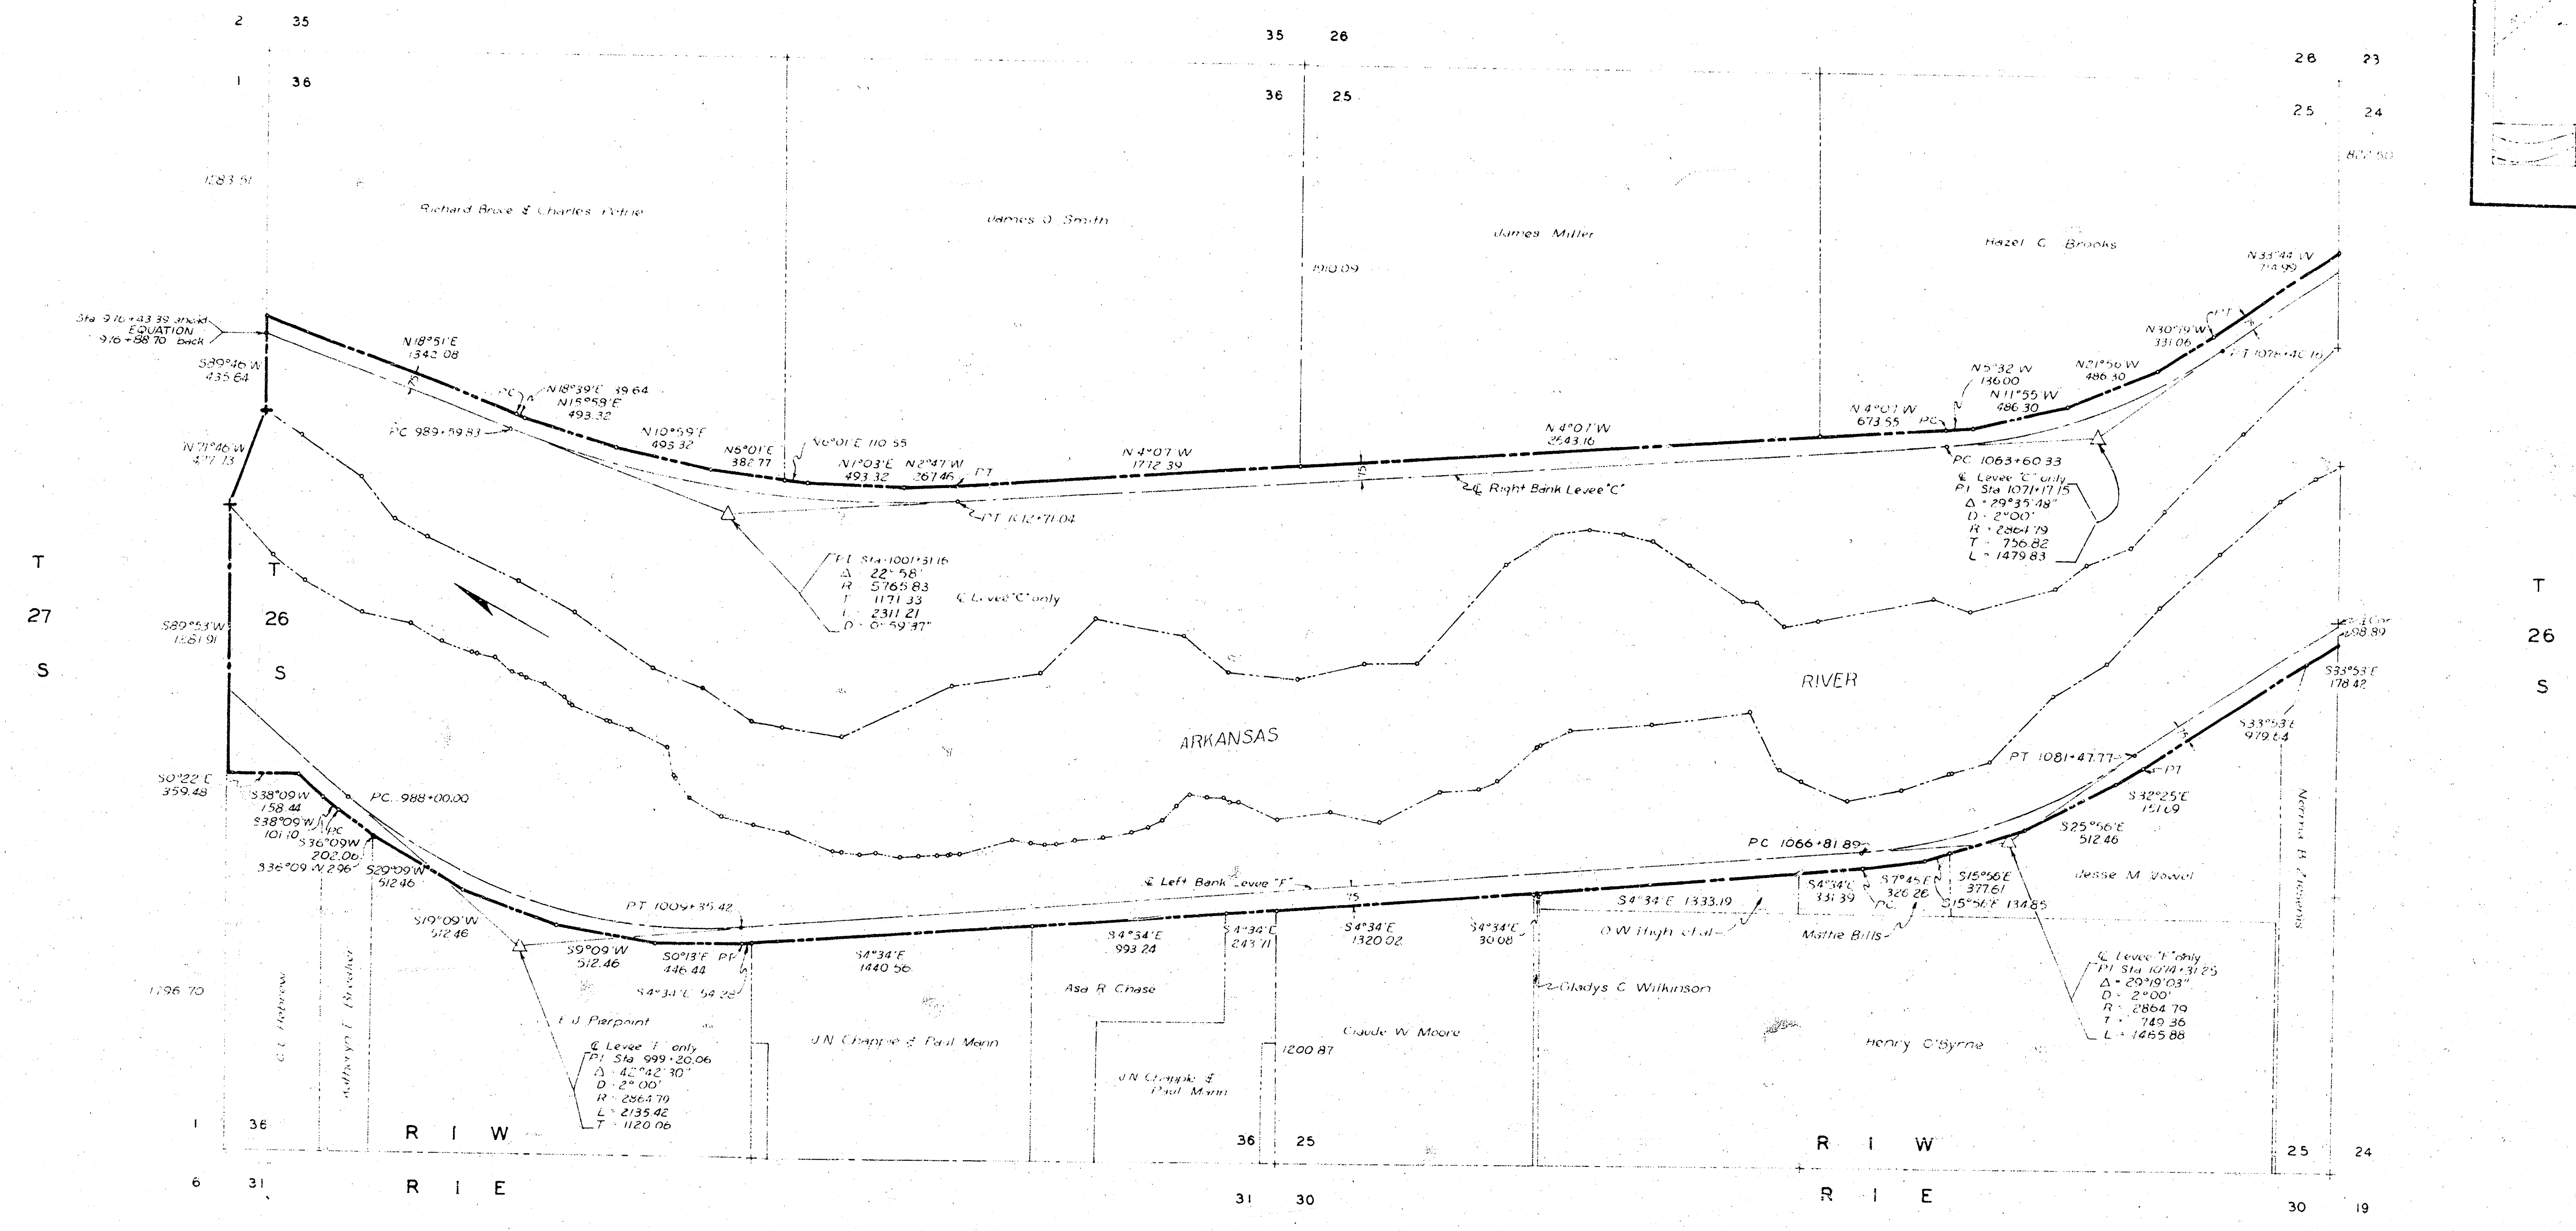
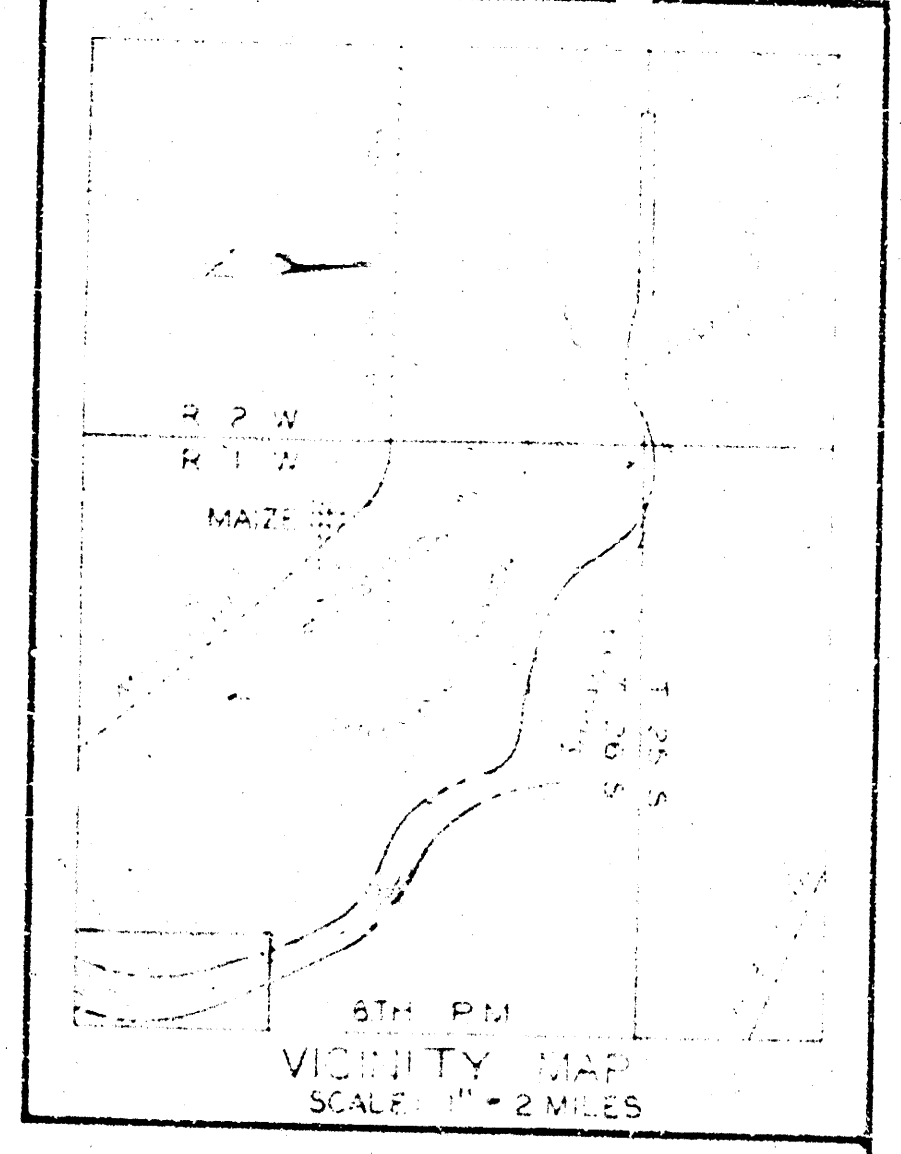


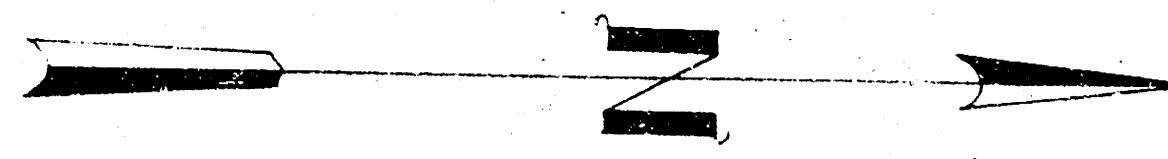

LEGEND



- CONCRETE MONUMENTS
- △ P.I. OF CURVE
- CENTER LINE OF LEVEES & CHANNEL
- PROPERTY LINES
- RIGHT OF WAY LIMITS

ARKANSAS RIVER BASIN
WICHITA AND VALLEY CENTER
FLOOD CONTROL PROJECT
ARKANSAS RIVER LEVEES
PLAN

SCALE 1 INCH = 400 FEET
CITY-COUNTY ENGINEER OFFICE WICHITA, KANSAS
SHEET 1 OF 6 SHEETS

APPROVED
ENGINEER IN CHARGE

DRAWN
TRACED
CHECKED

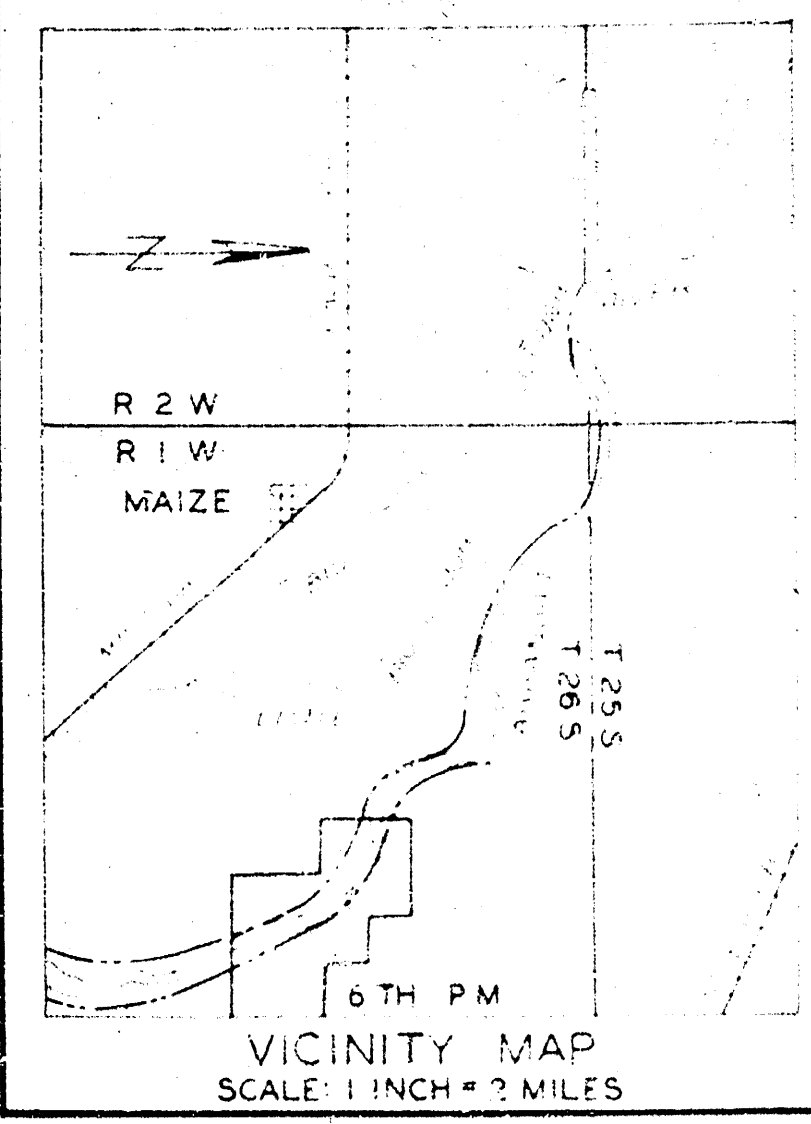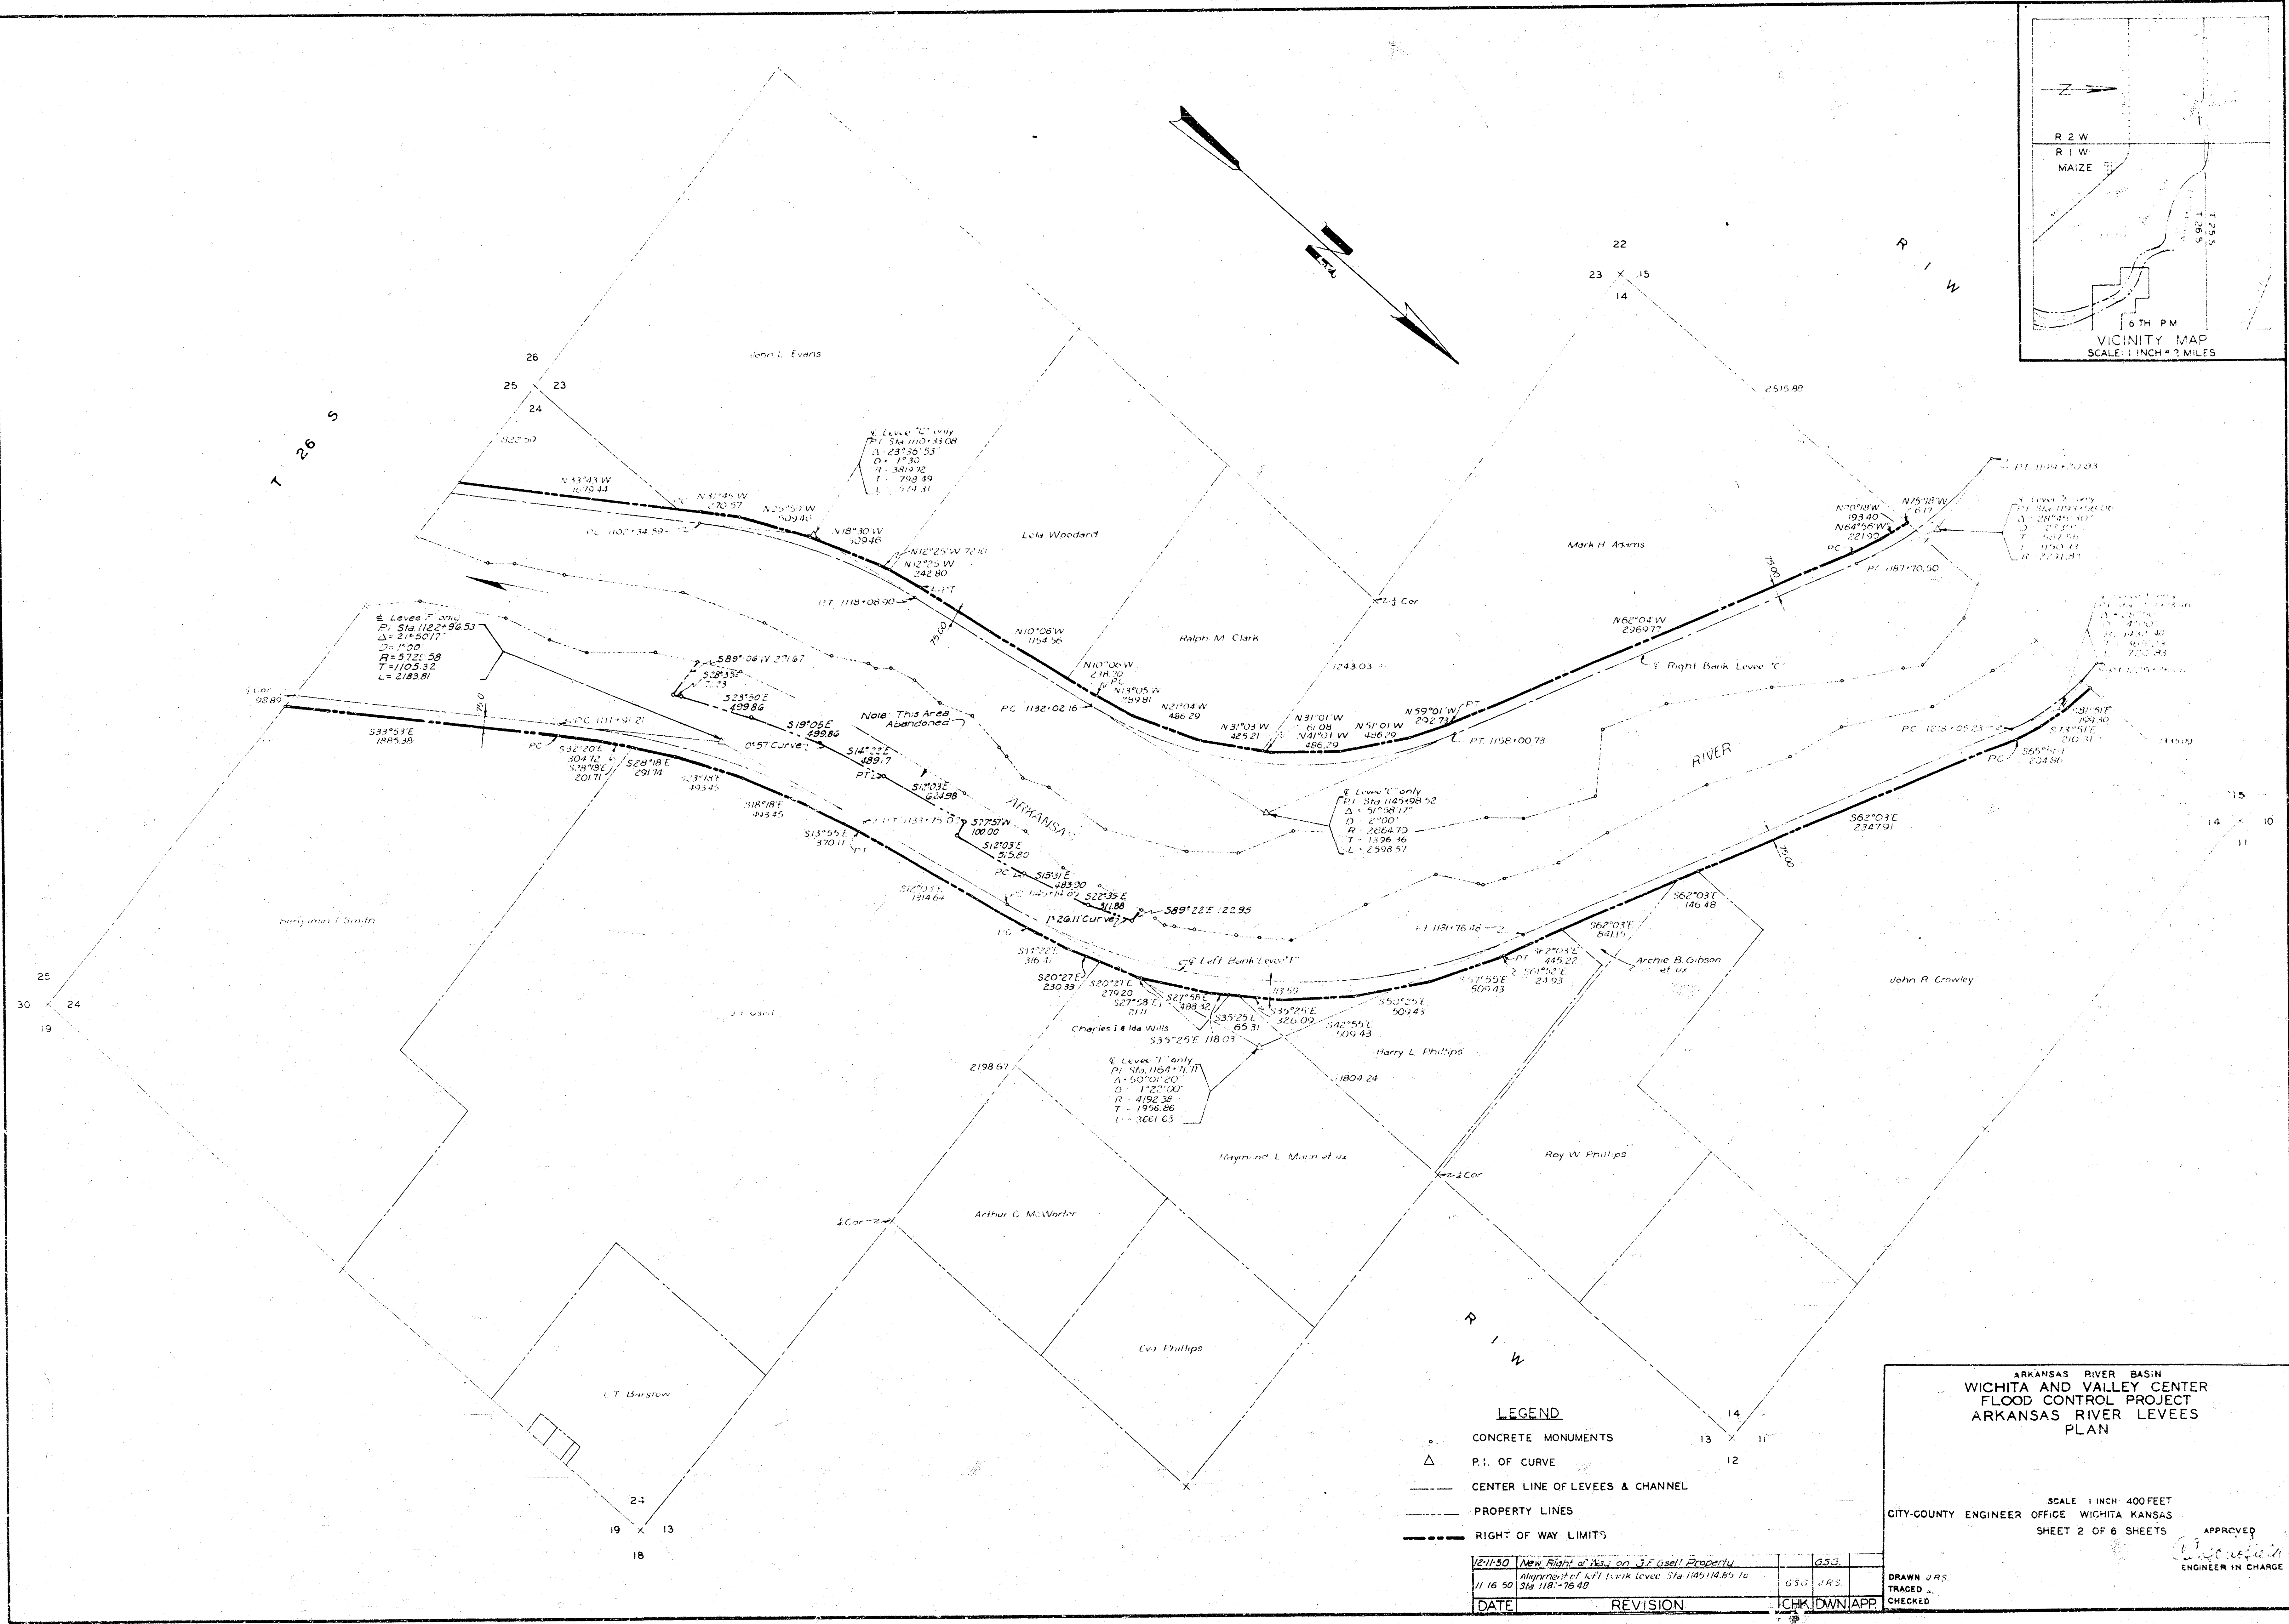

LEGEND

- CONCRETE MONUMENTS
- P.I. OF CURVE
- CENTER LINE OF LEVEES & CHANNEL
- PROPERTY LINES
- RIGHT OF WAY LIMITS



DATE	REVISION	CHK	DWN	APP
11/16/50	New Right of Way on 1/2 Acre Property			
11/16/50	Alignment of left bank levee Sta 1185+14.85 to Sta 1187+76.40			

ARKANSAS RIVER BASIN
 WICHITA AND VALLEY CENTER
 FLOOD CONTROL PROJECT
 ARKANSAS RIVER LEVEES
 PLAN

SCALE 1 INCH = 400 FEET
 CITY-COUNTY ENGINEER OFFICE WICHITA, KANSAS
 SHEET 2 OF 6 SHEETS


APPROVED
 [Signature]
 ENGINEER IN CHARGE

DRAWN JRS
 TRACED
 CHECKED

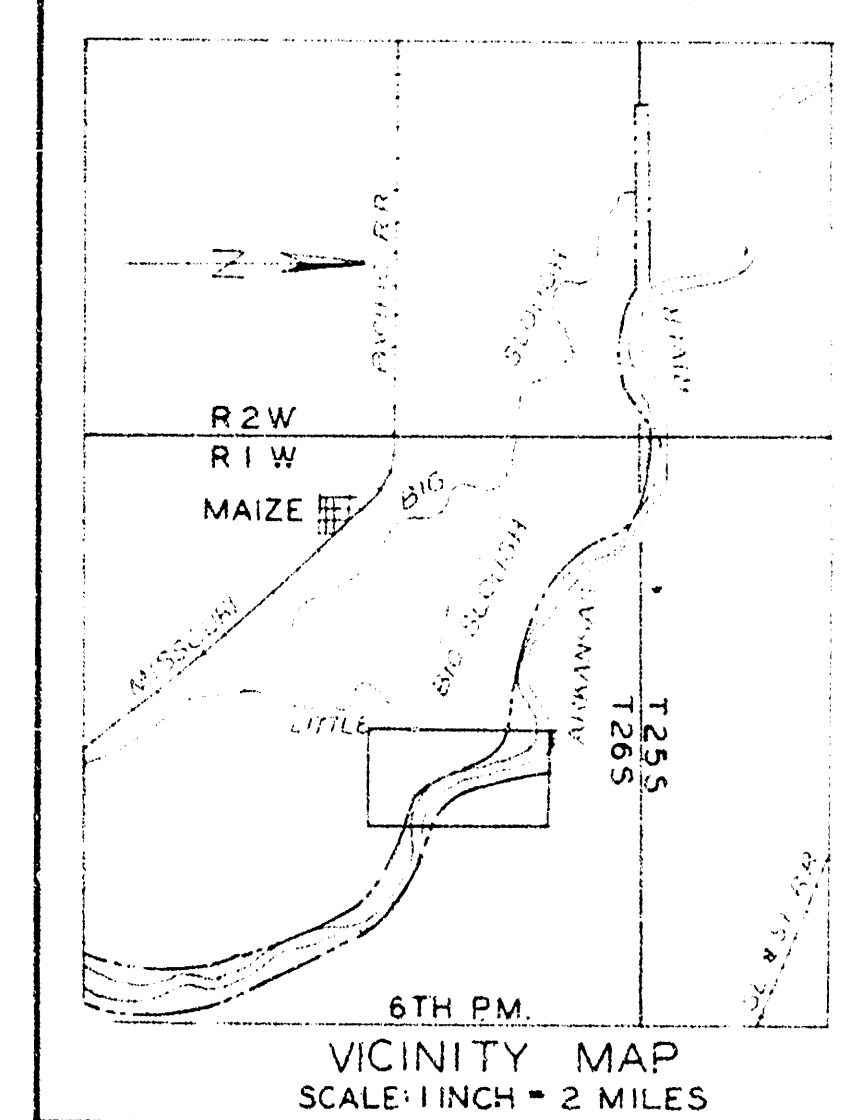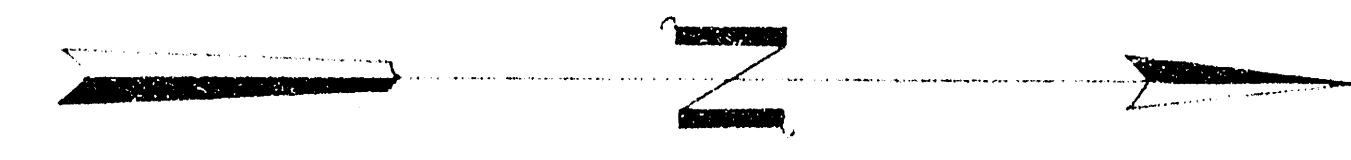

T
26
S

T
26
S

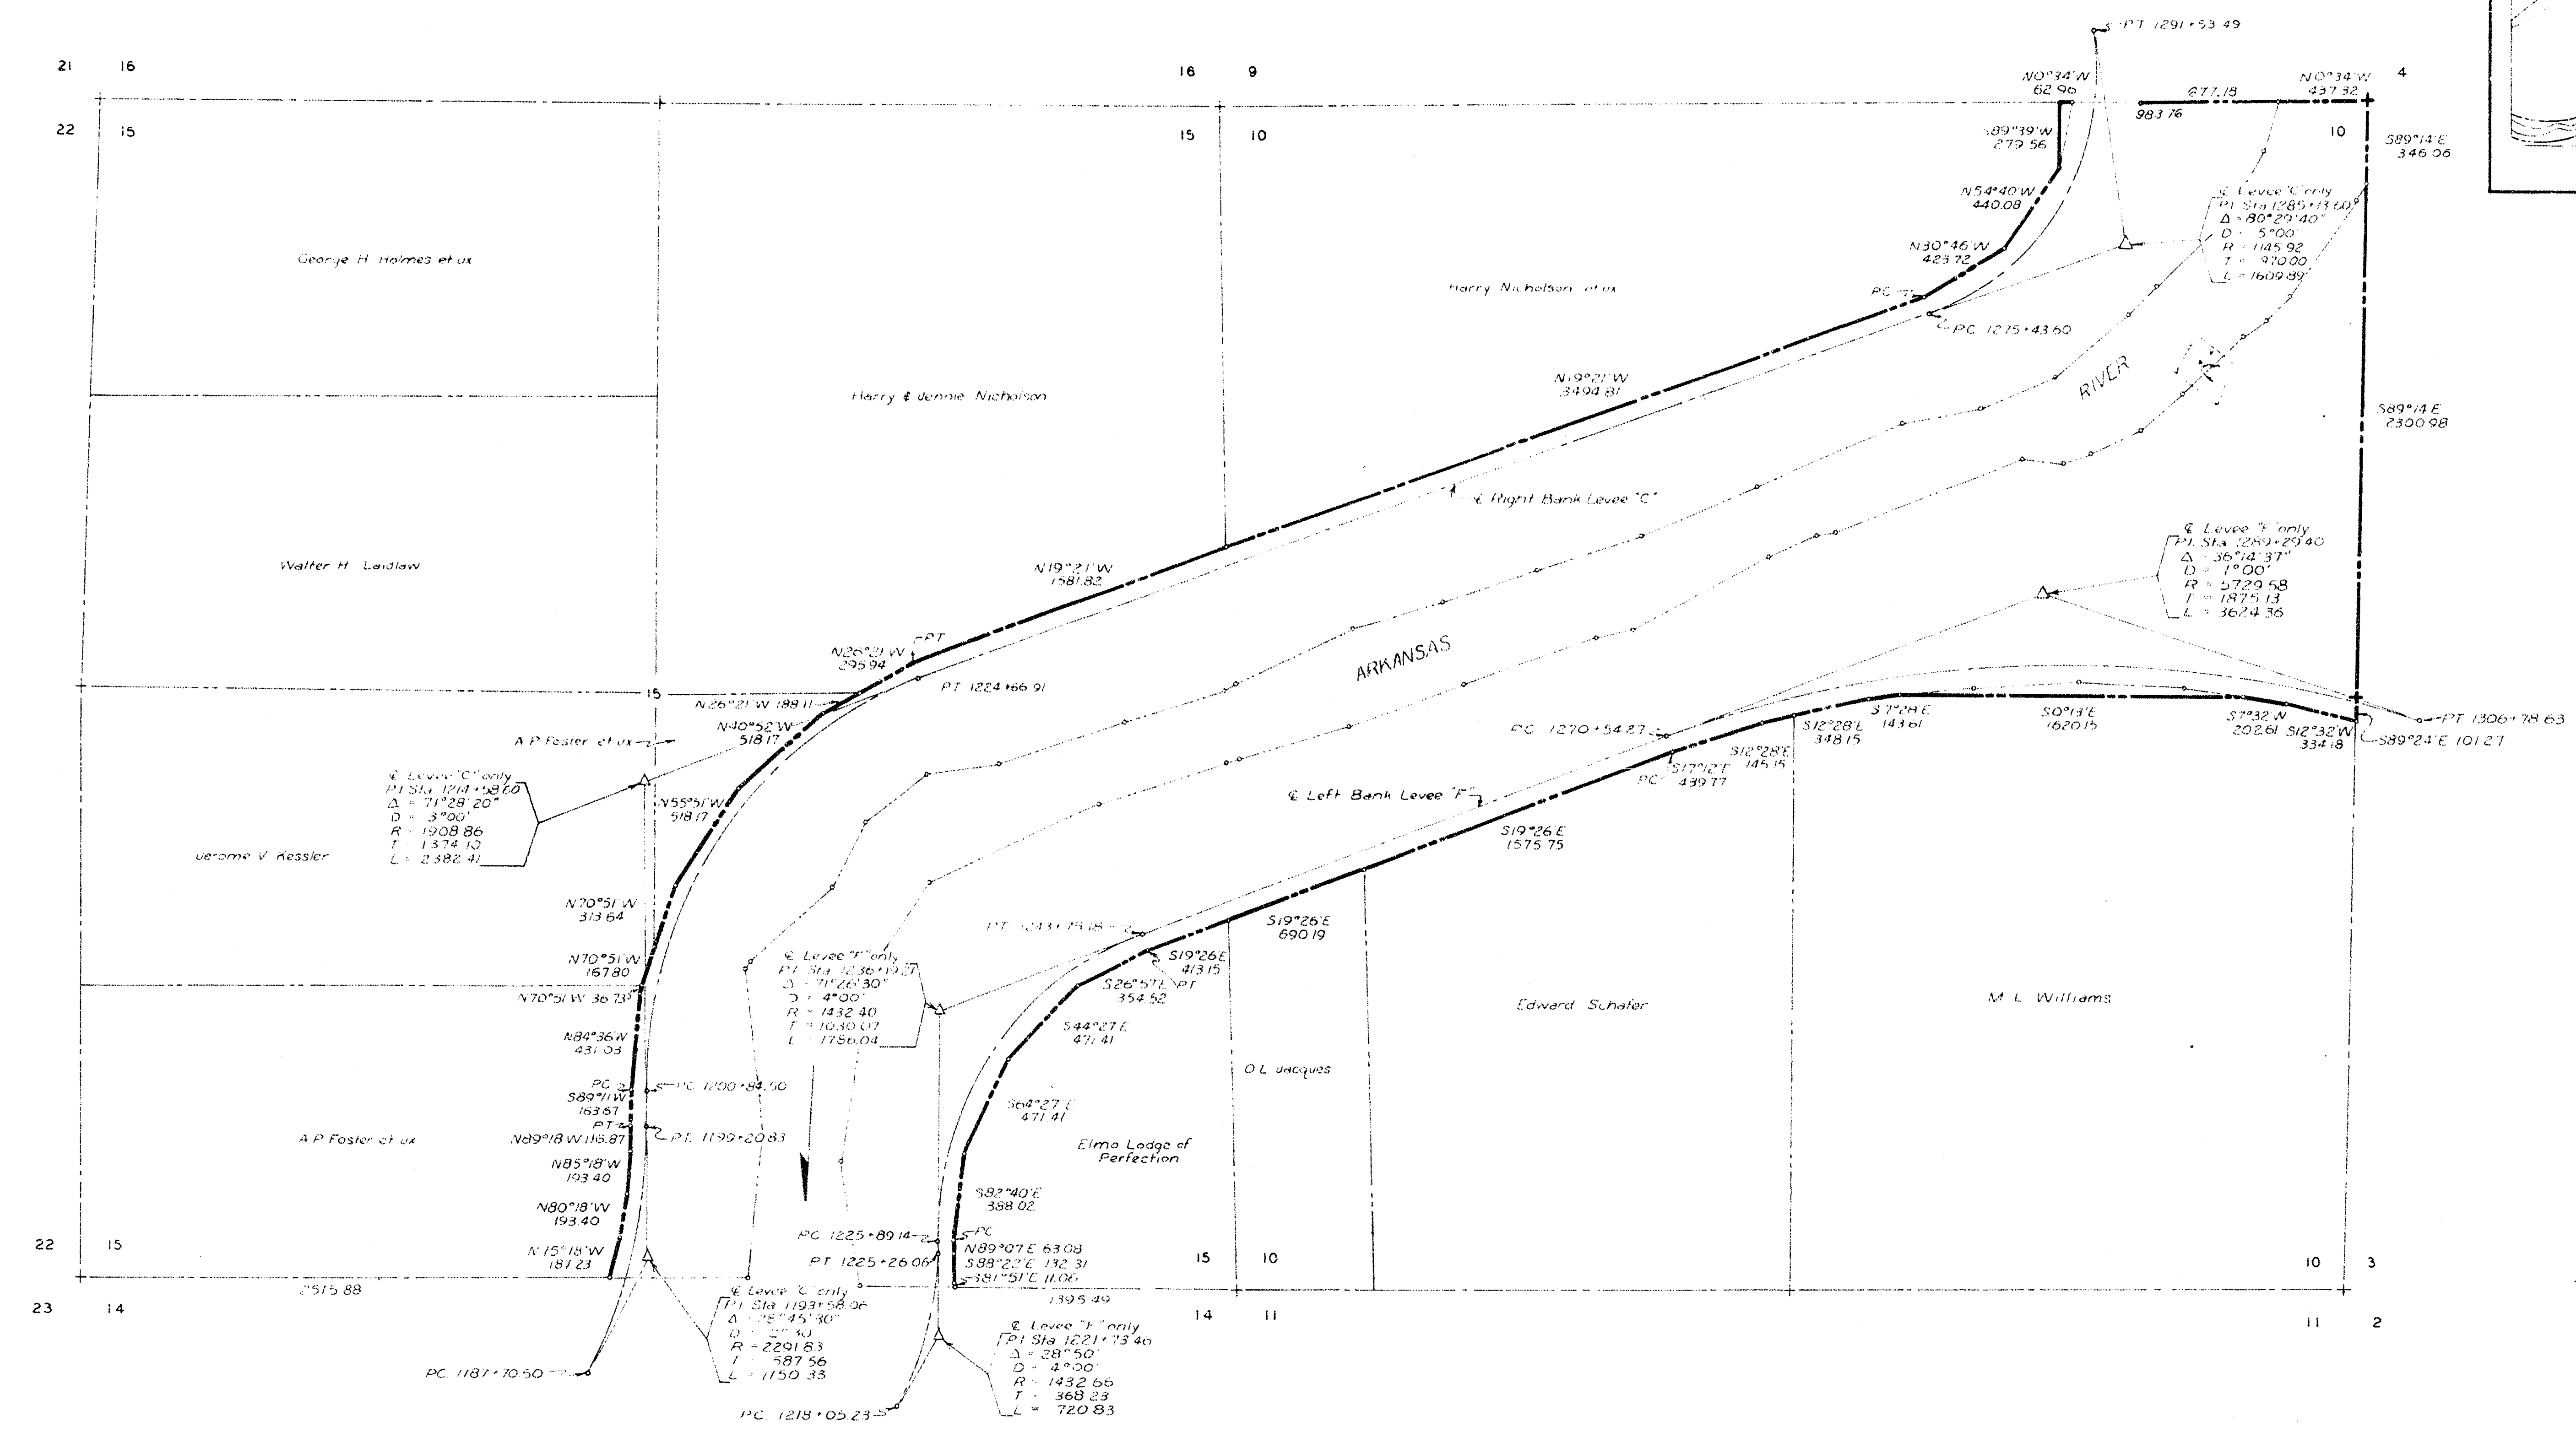

R I W



- LEGEND**
- CONCRETE MONUMENTS
 - △ P.I. OF CURVE
 - CENTER LINE OF LEVEES & CHANNEL
 - PROPERTY LINES
 - RIGHT OF WAY LIMITS


ARKANSAS RIVER BASIN
WICHITA AND VALLEY CENTER
FLOOD CONTROL PROJECT
ARKANSAS RIVER LEVEES
PLAN


SCALE 1 INCH = 400 FEET
CITY COUNTY ENGINEER OFFICE WICHITA KANSAS
SHEET 3 OF 6 SHEETS

APPROVED
ENGINEER IN CHARGE

DRAWN JRS
TRACED
CHECKED

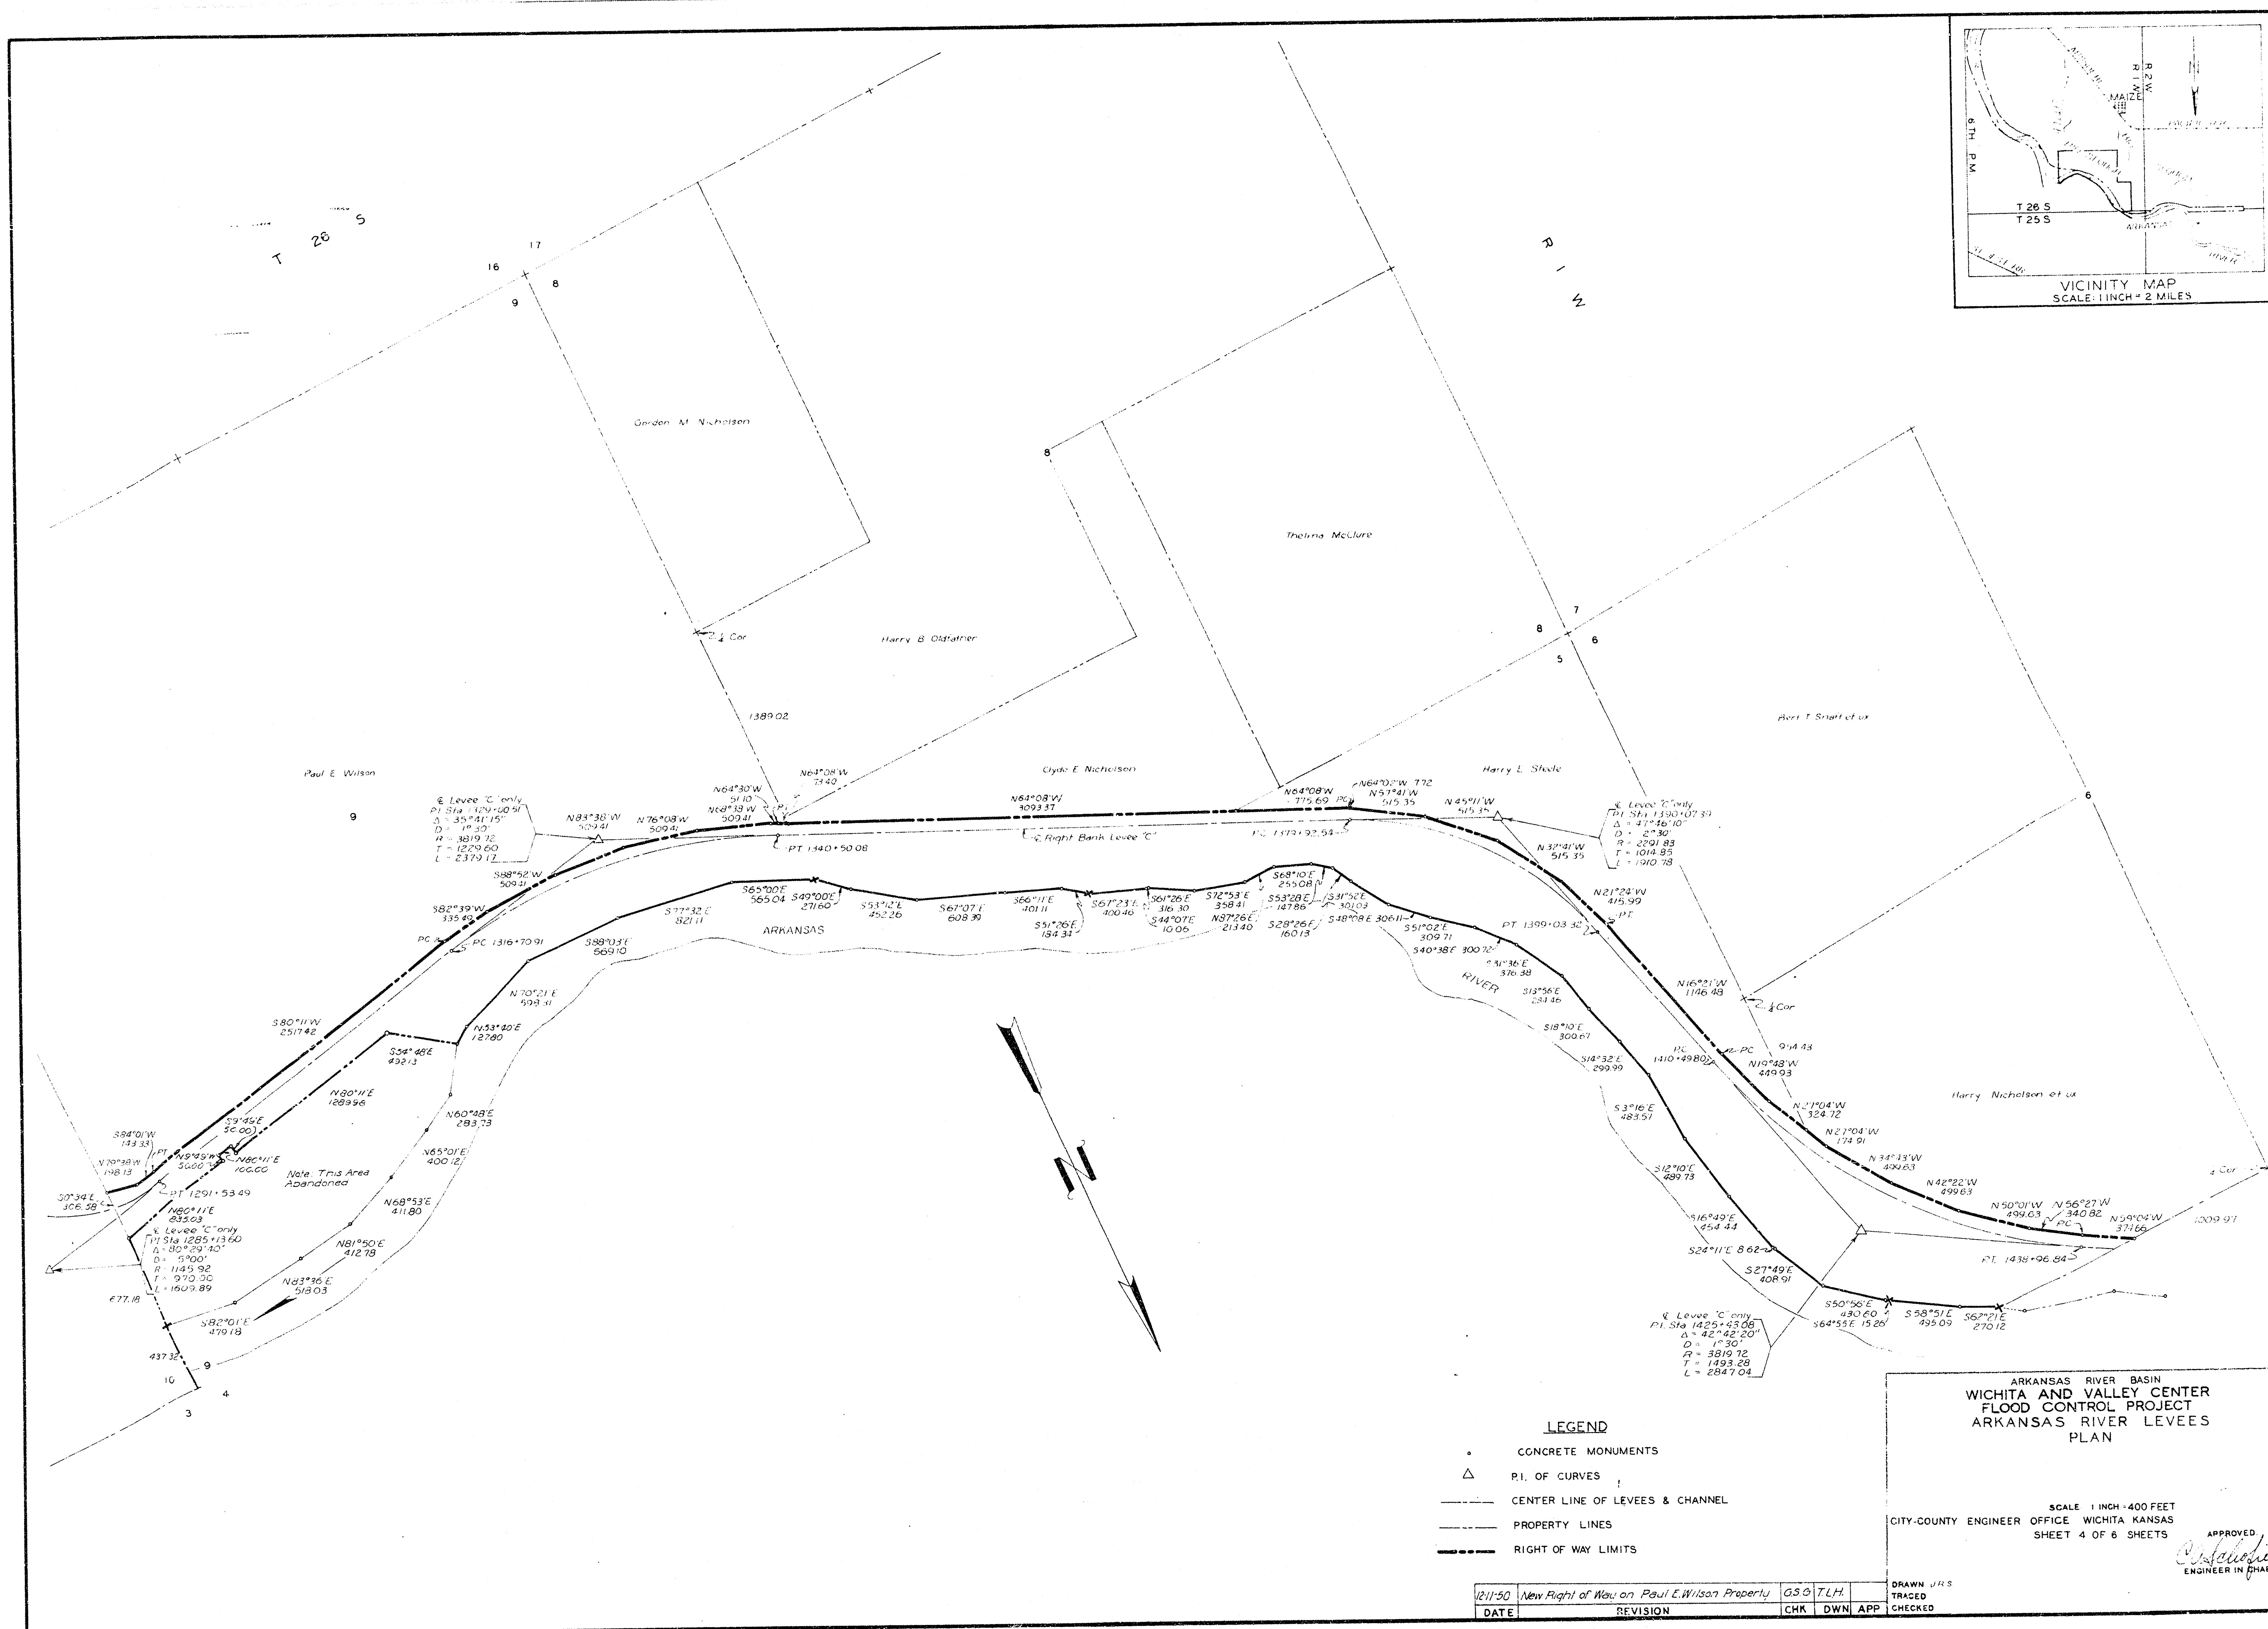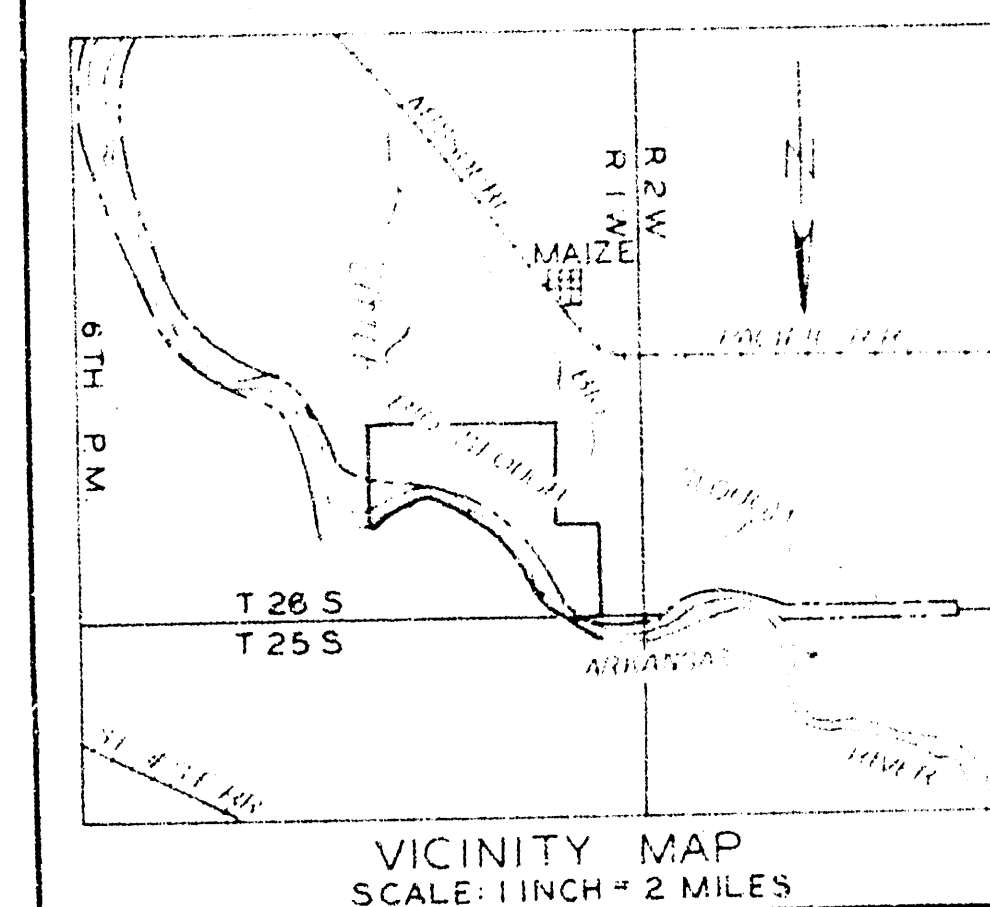


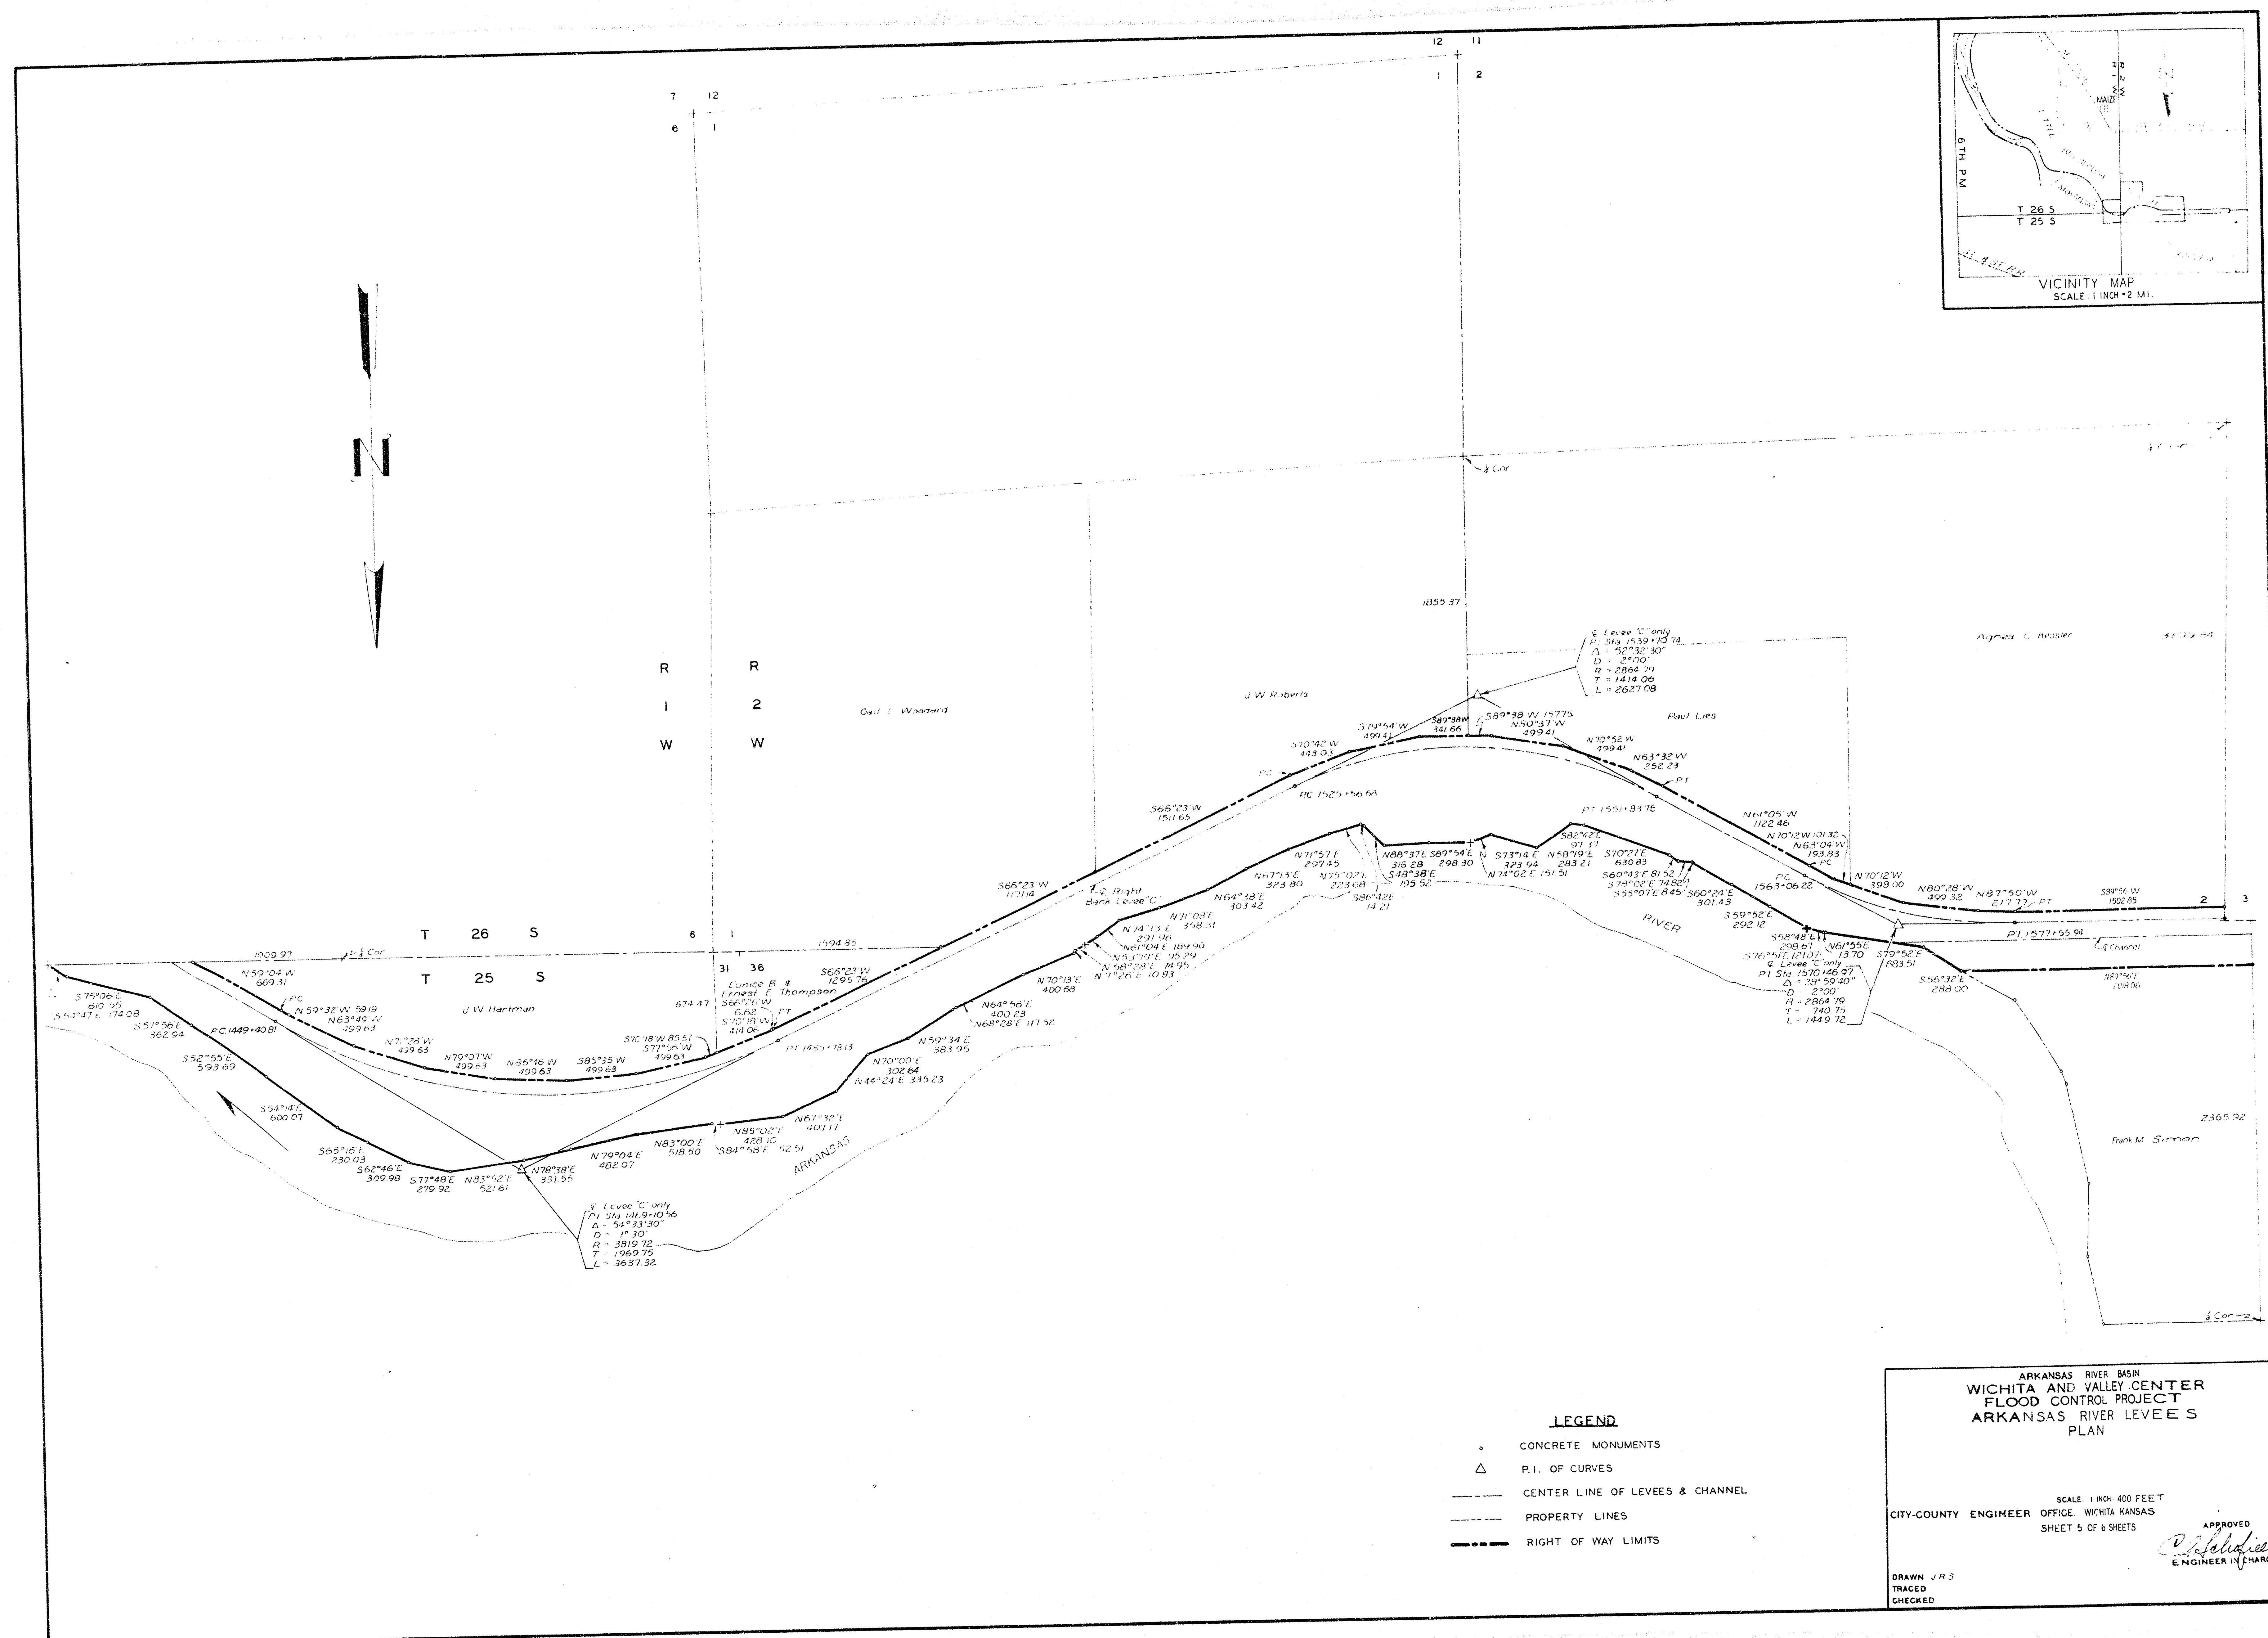


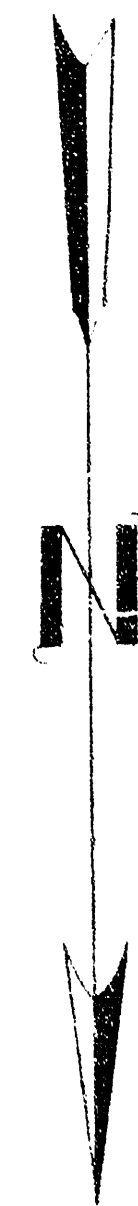

T 26 S
T 25 S

R
2
W

R
2
W

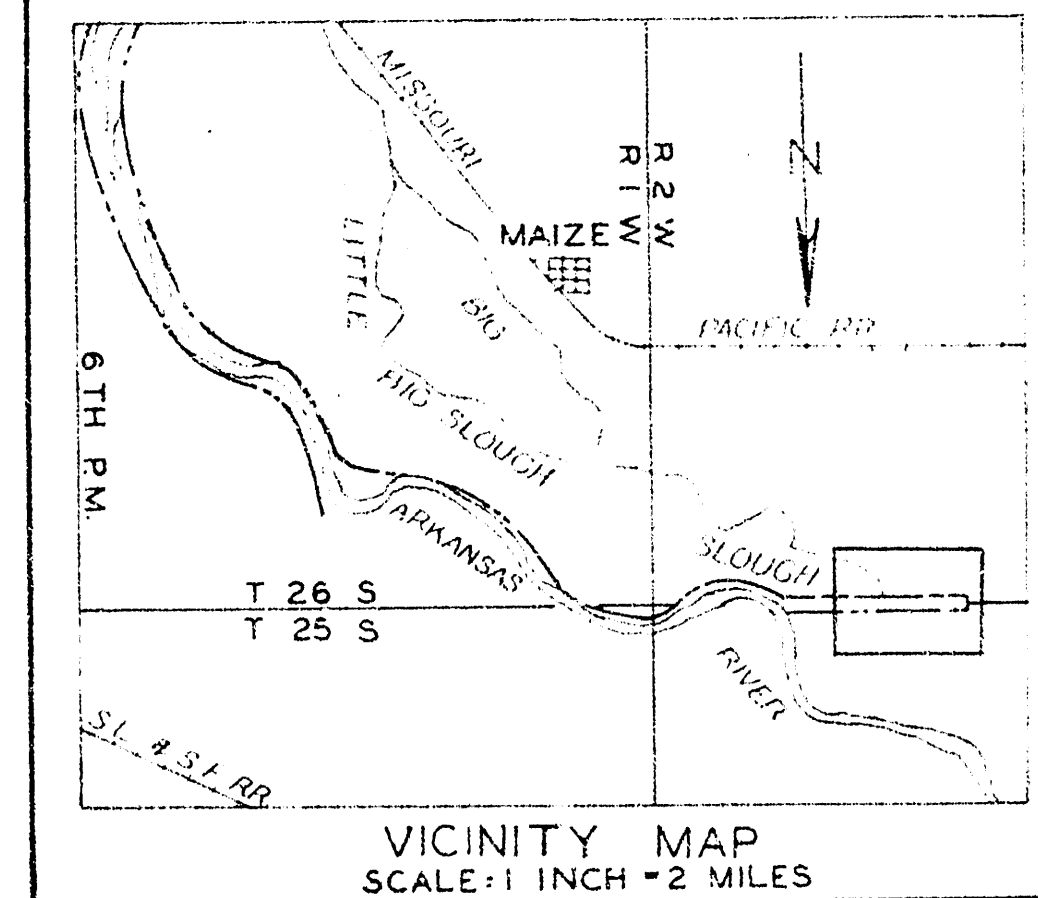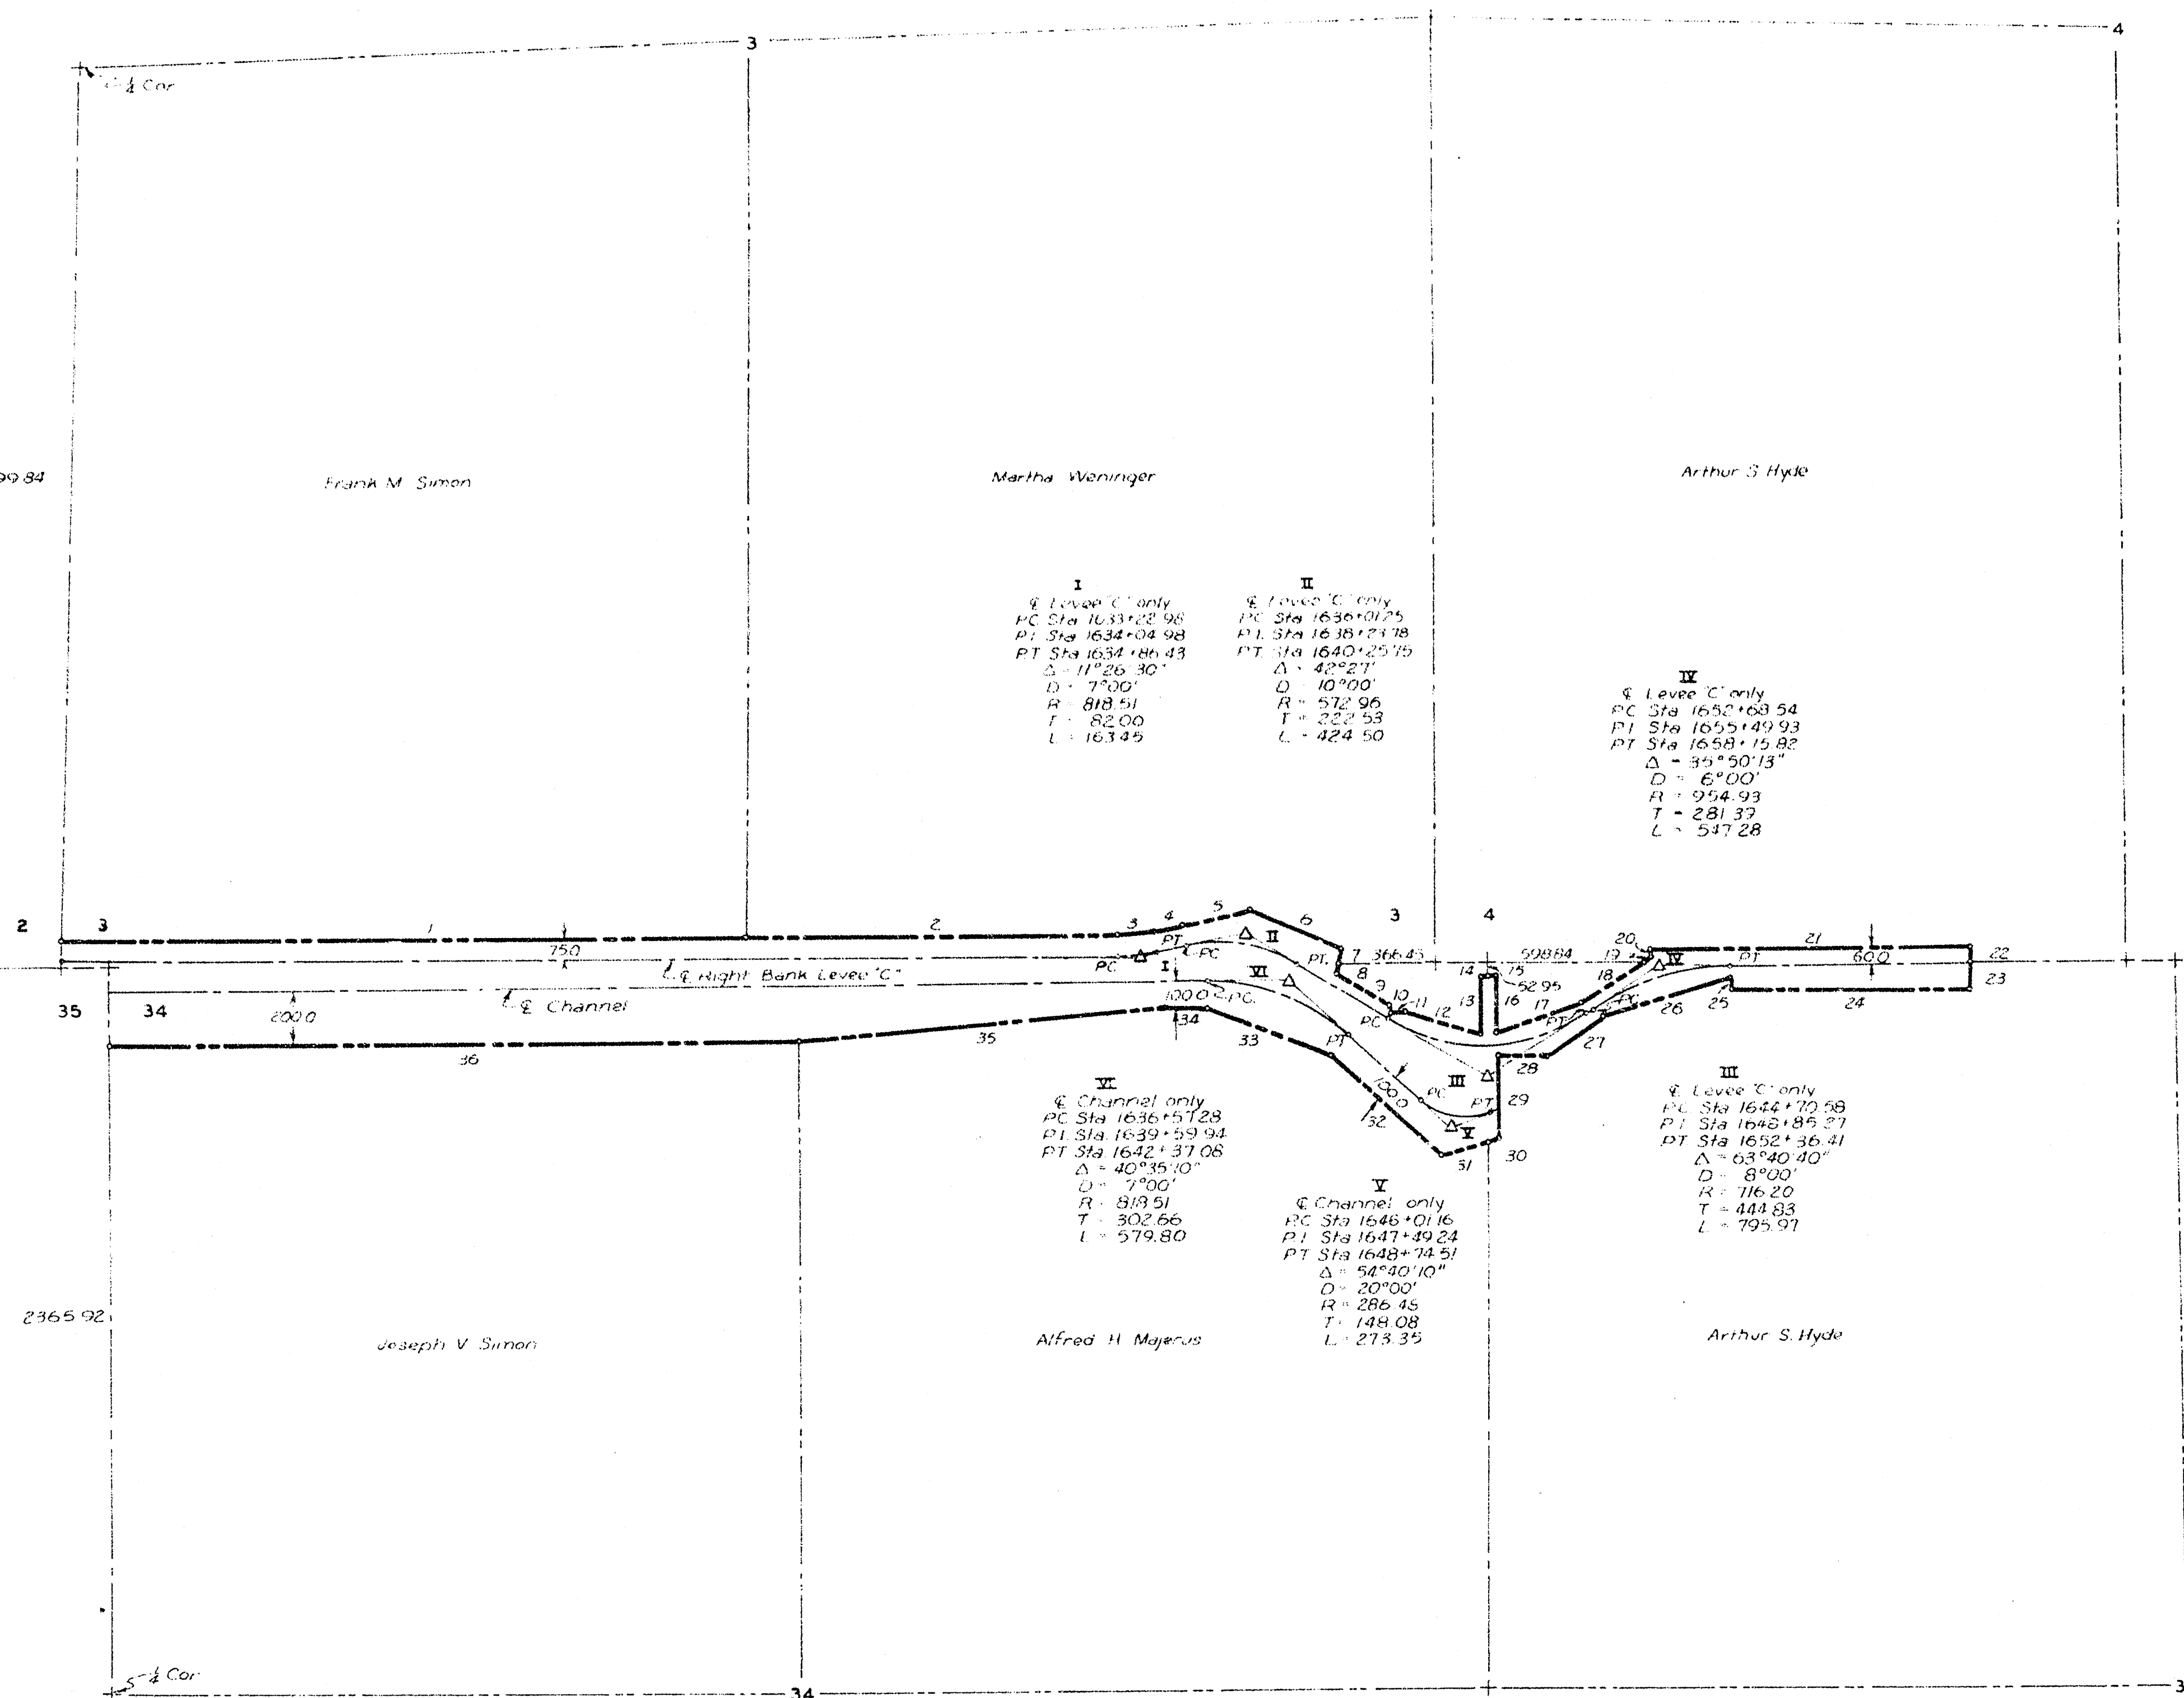

Course	Bearing	Distance
1	S89°26'W	2642.04
2	S89°56'W	1422.15
3	S84°12'W	148.23
4	S78°29'W	114.82
5	S78°29'W	251.65
6	N68°10'W	373.49
7	N 9°44'E	61.80
8	N 9°44'E	38.20
9	N59°04'W	242.81
10	N 0°04'W	21.38
11	S89°56'W	56.90
12	N78°41'W	291.13
13	S 0°28'W	208.60
14	N89°32'W	30.00
15	N89°32'W	30.00
16	N 0°28'E	207.96
17	S72°23'W	347.56
18	S57°15'W	285.03
19	S57°15'W	32.19
20	S 0°06'W	24.40
21	N80°54'W	1217.07
22	N 0°06'E	43.04
23	N 0°06'E	106.56
24	S89°54'E	917.07
25	S 0°06'W	40.00
26	N72°20'E	511.43
27	N57°15'E	256.99
28	S89°32'E	191.52
29	N 0°28'E	302.72
30	N75°51'E	81.00
31	N75°51'E	183.16
32	S49°29'E	563.96
33	S69°27'E	498.39
34	N89°56'E	152.30
35	N85°55'E	1425.47
36	N89°56'E	2649.52

- LEGEND**
- CONCRETE MONUMENTS
 - △ P.I. OF CURVE
 - CENTER LINE OF LEVEES & CHANNEL
 - PROPERTY LINES
 - RIGHT OF WAY LIMITS

ARKANSAS RIVER BASIN
WICHITA AND VALLEY CENTER
FLOOD CONTROL PROJECT
ARKANSAS RIVER LEVEES
PLAN

SCALE: 1 INCH = 400 FEET
CITY-COUNTY ENGINEER OFFICE WICHITA, KANSAS
SHEET 6 OF 6 SHEETS

DRAWN J.R.S.
TRACED
CHECKED

APPROVED
ENGINEER IN CHARGE