


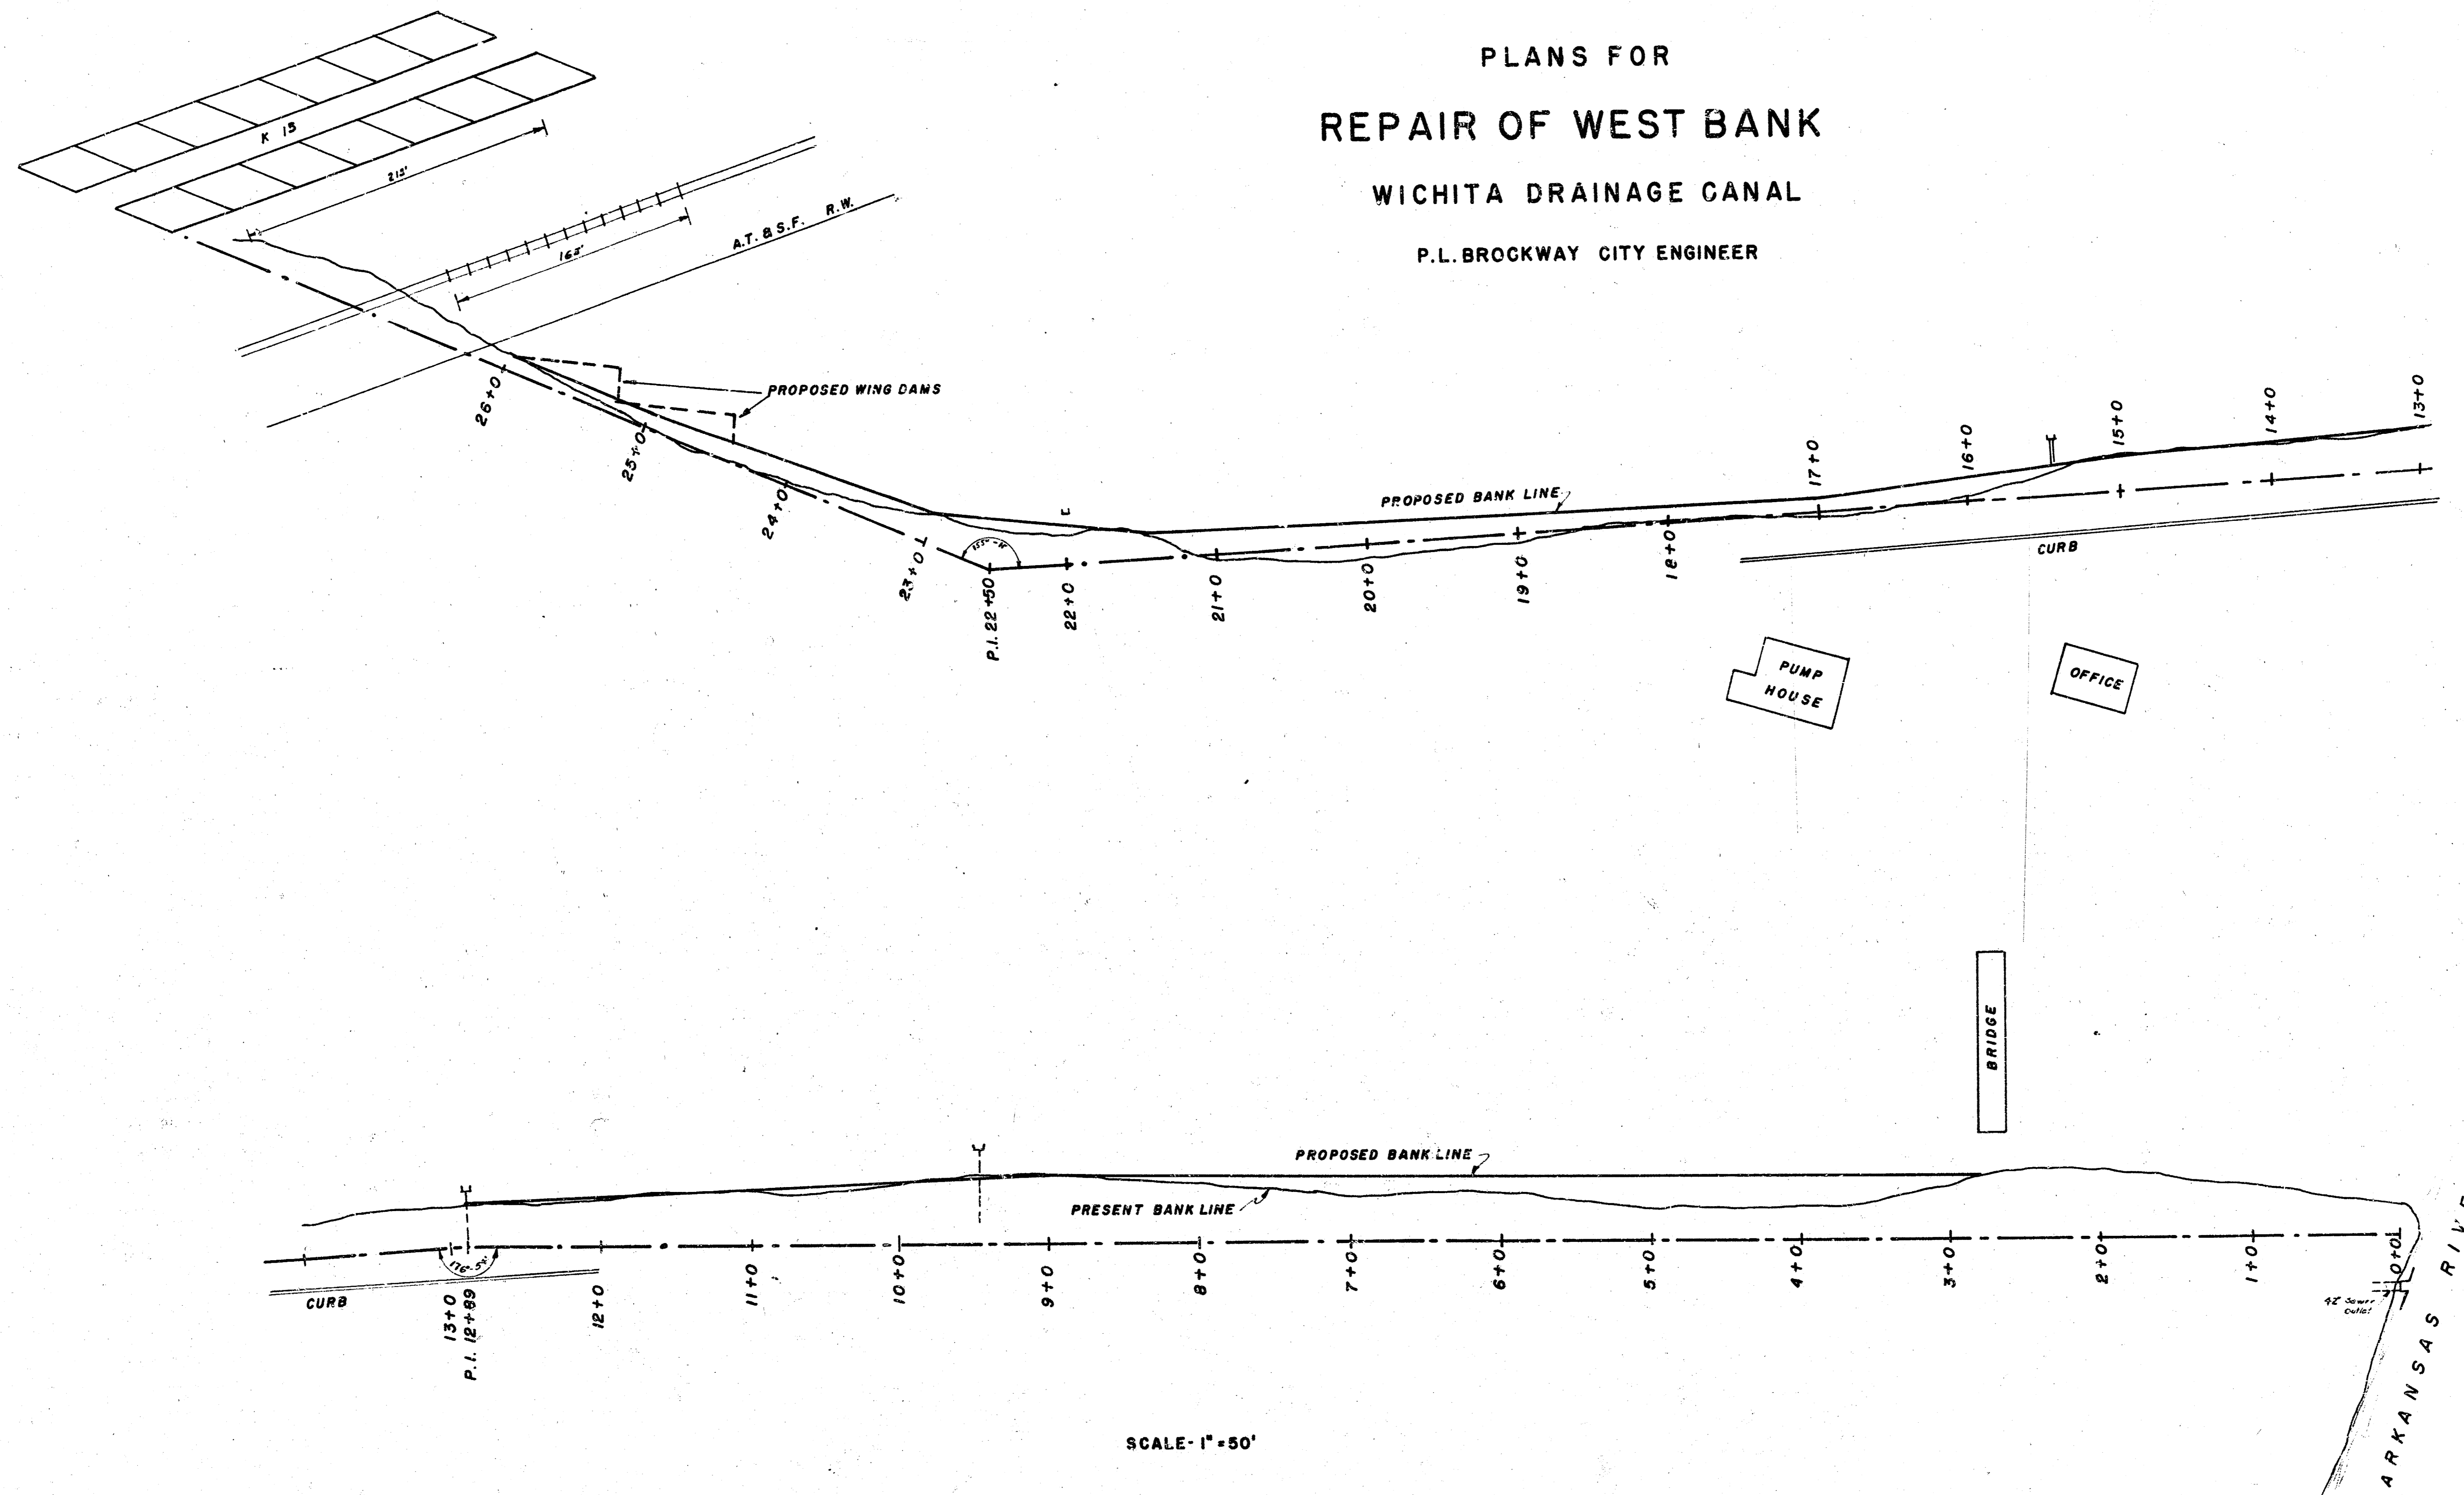
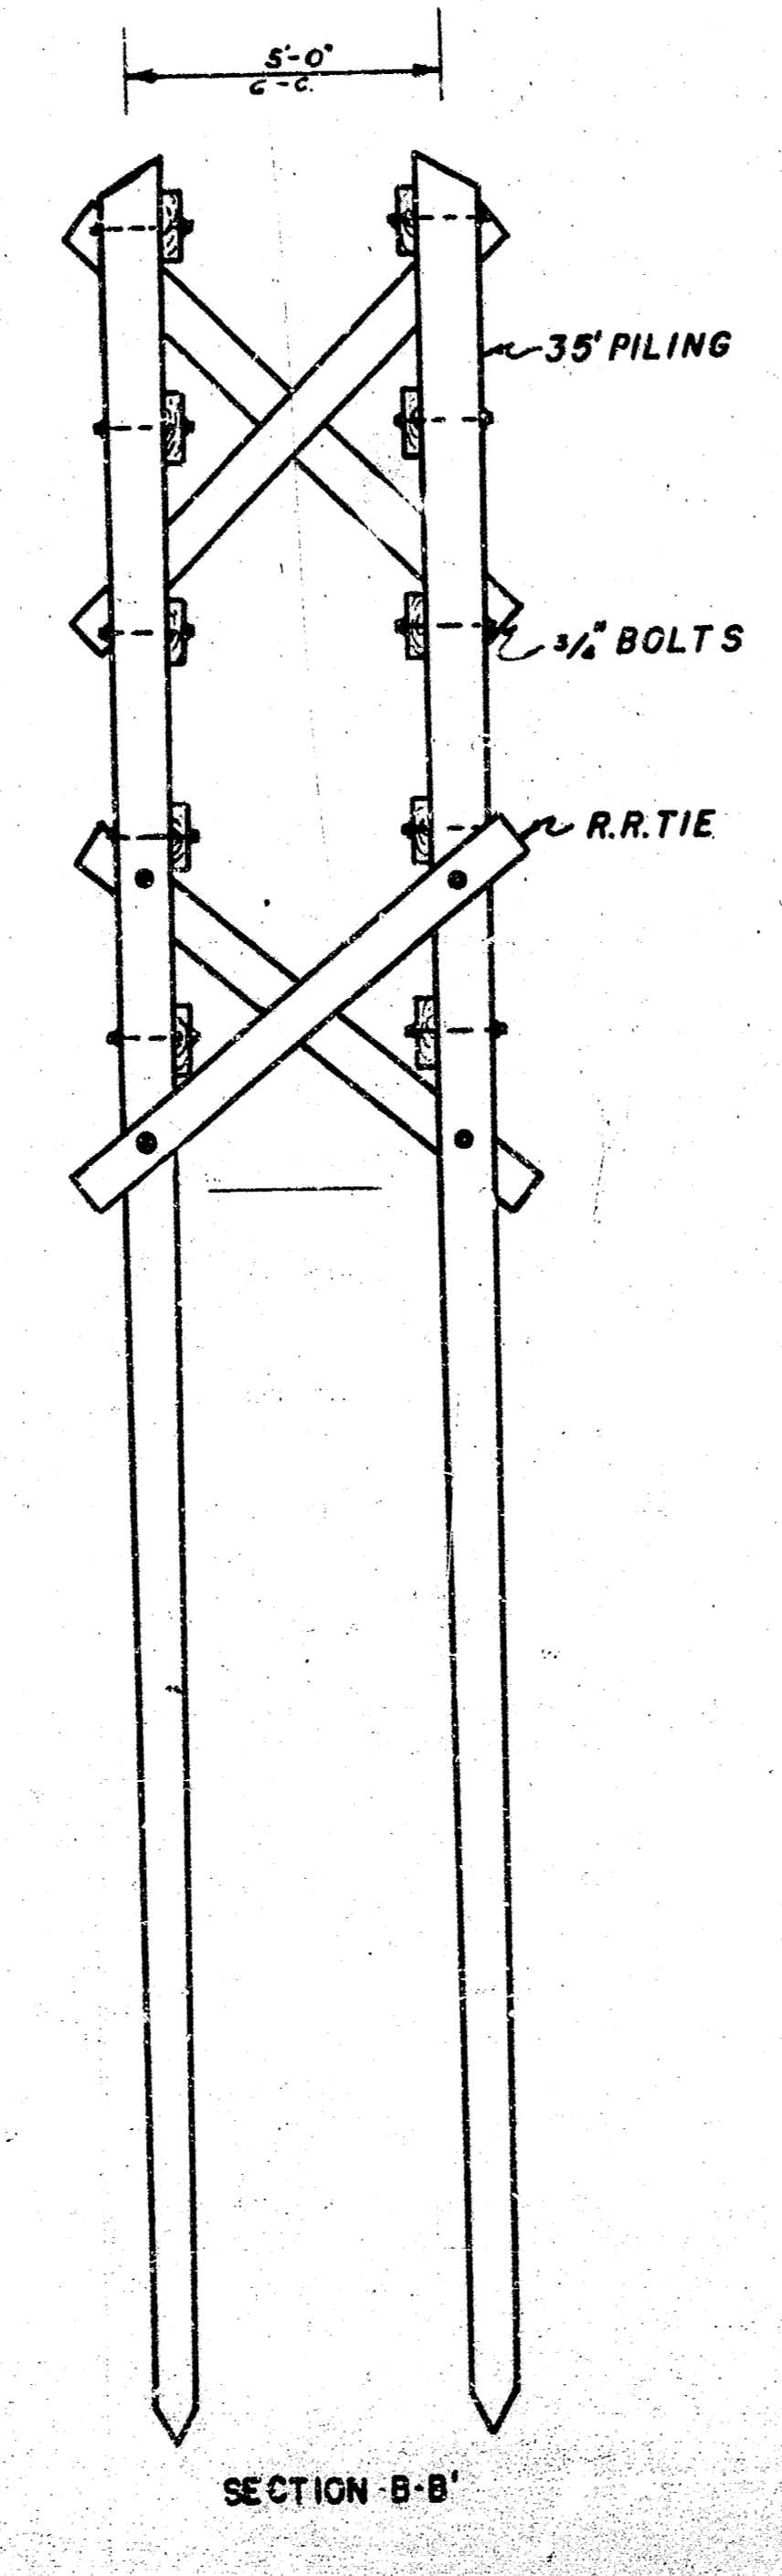
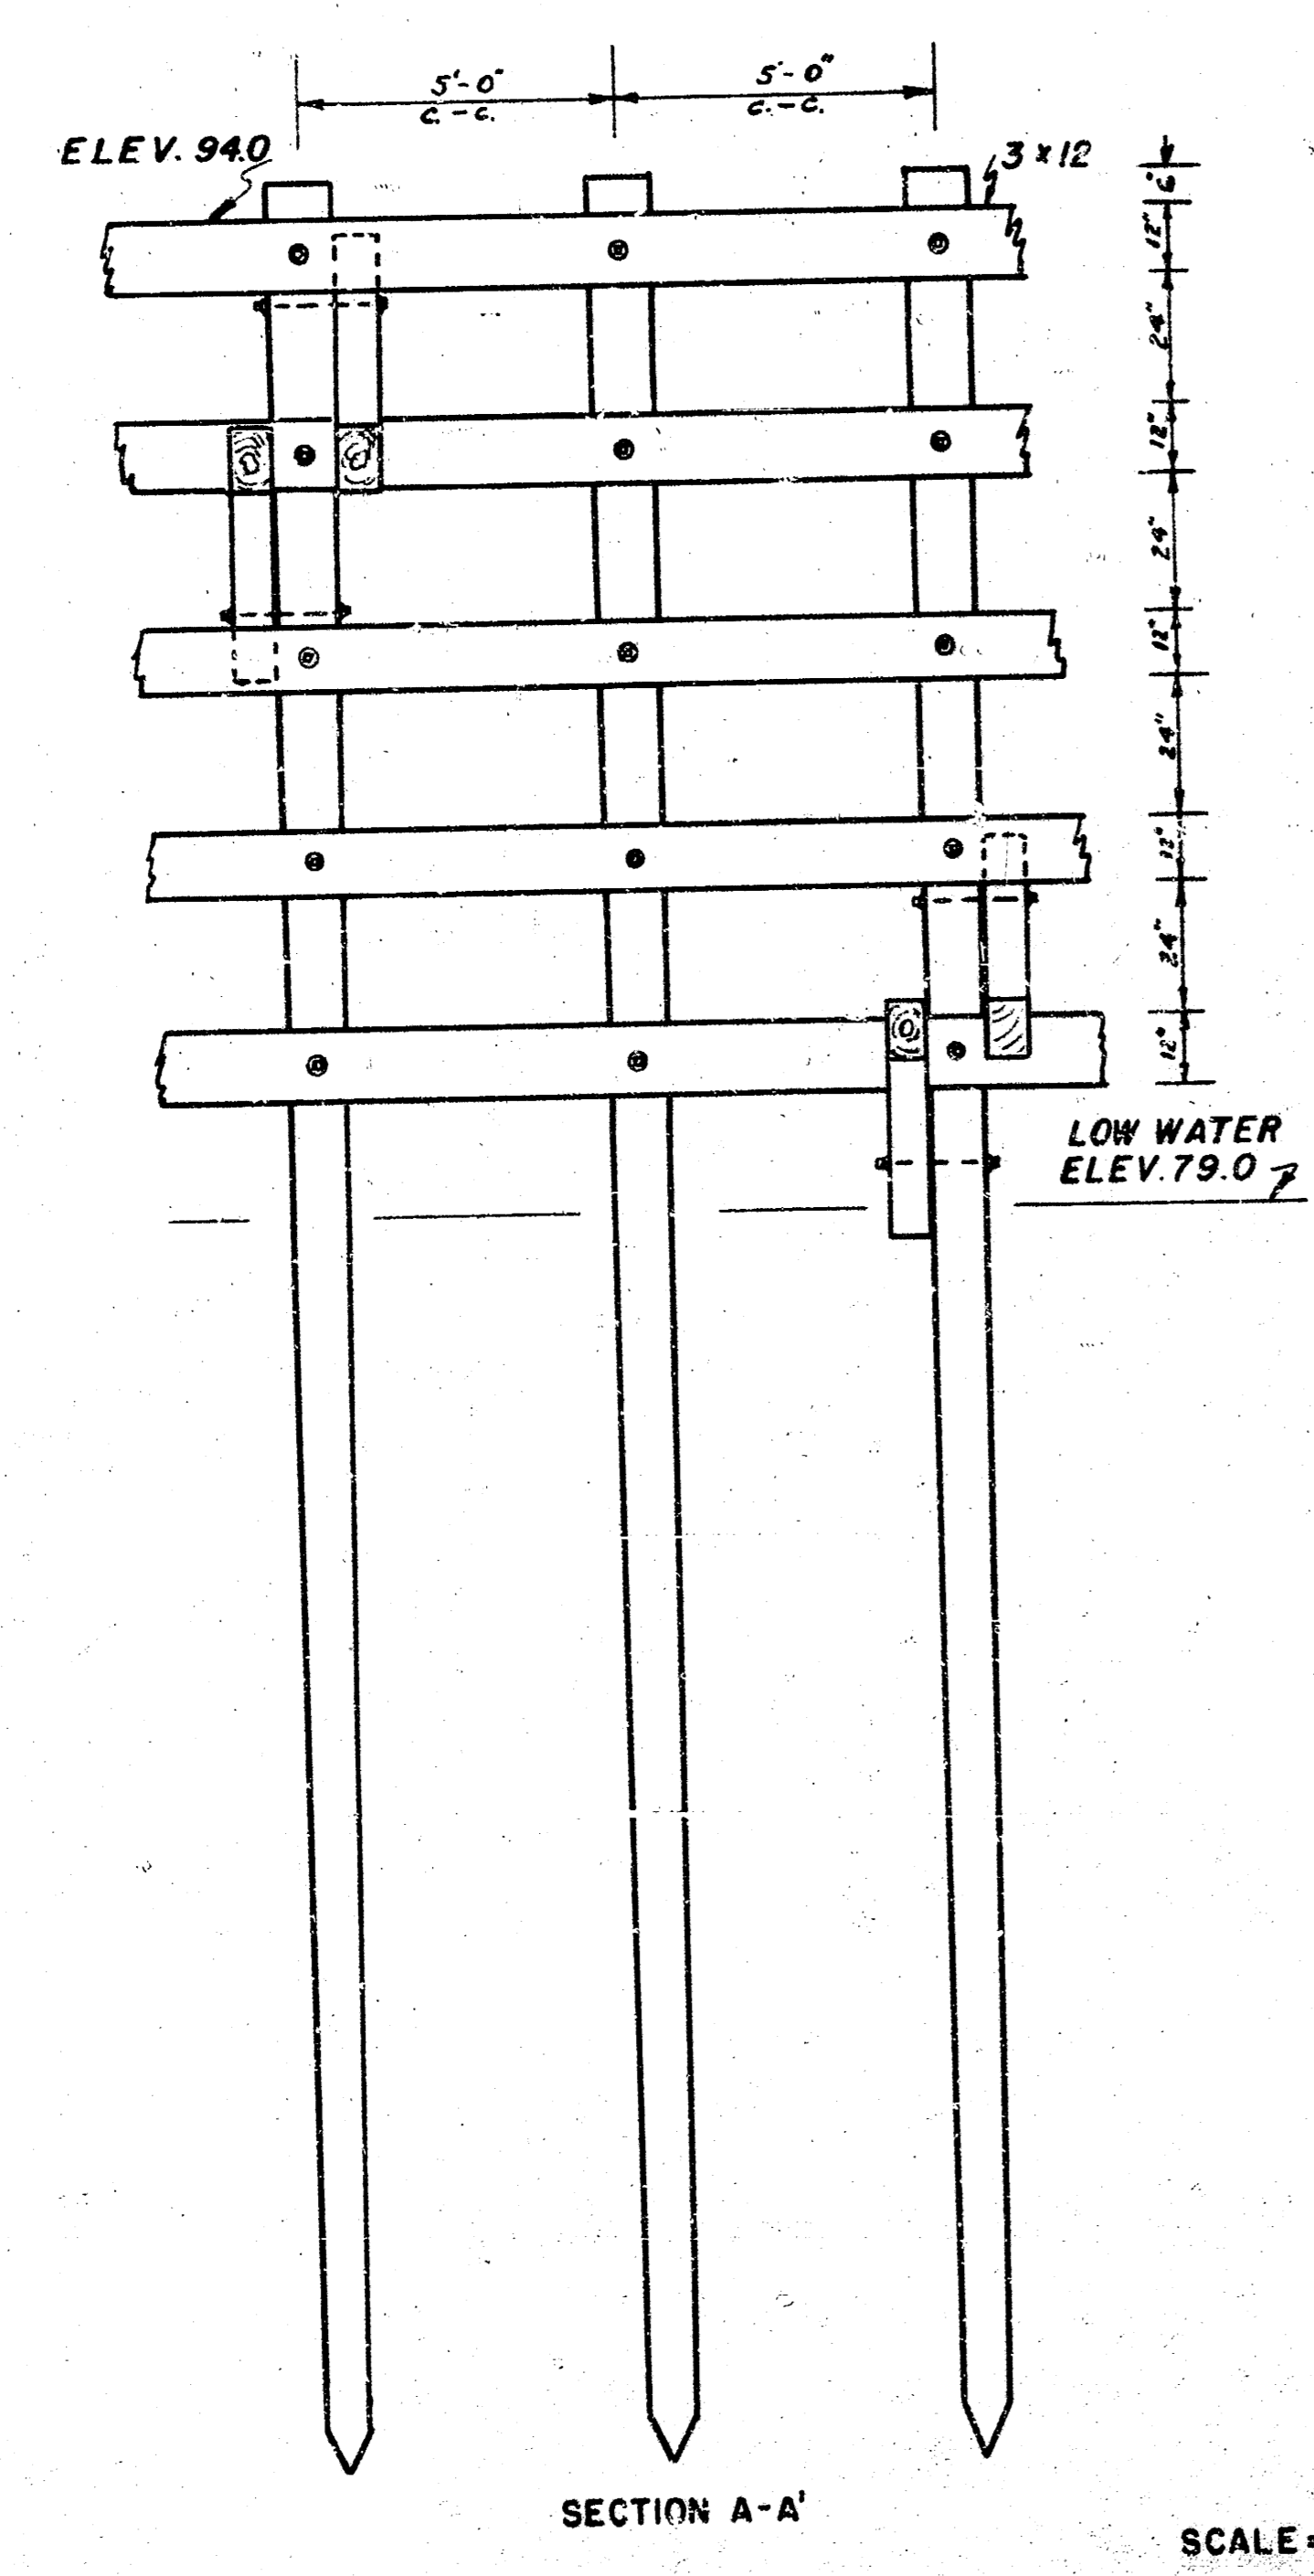


PLANS FOR  
REPAIR OF WEST BANK  
WICHITA DRAINAGE CANAL  
P.L. BROCKWAY CITY ENGINEER

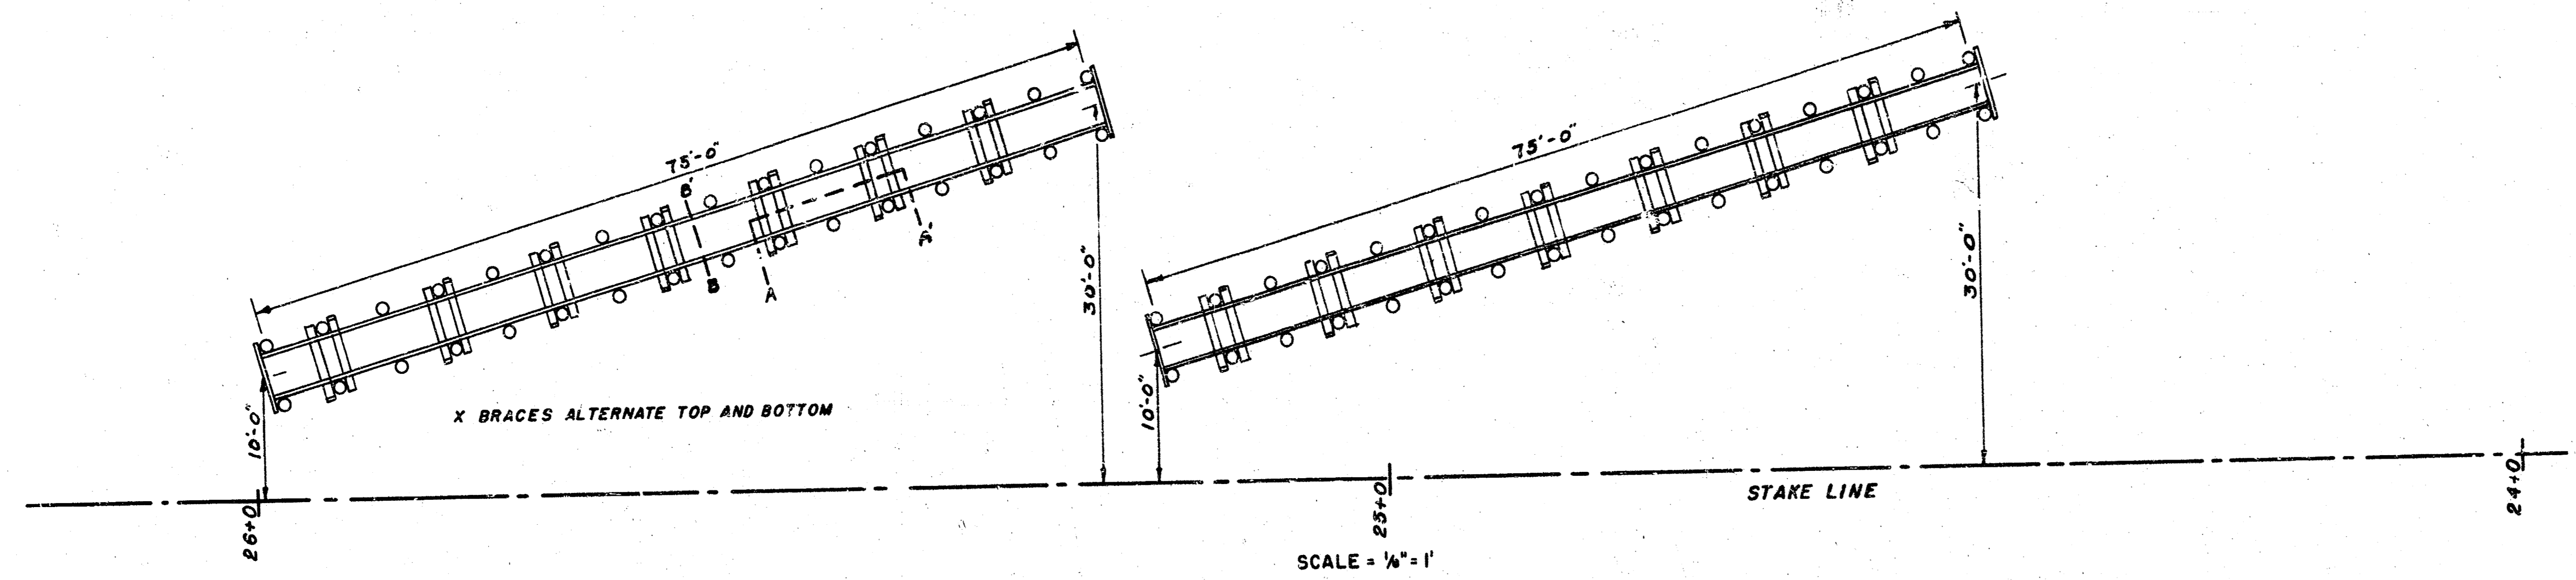



PLAN FOR  
**WING DAM**  
 WICHITA DRAINAGE CANAL

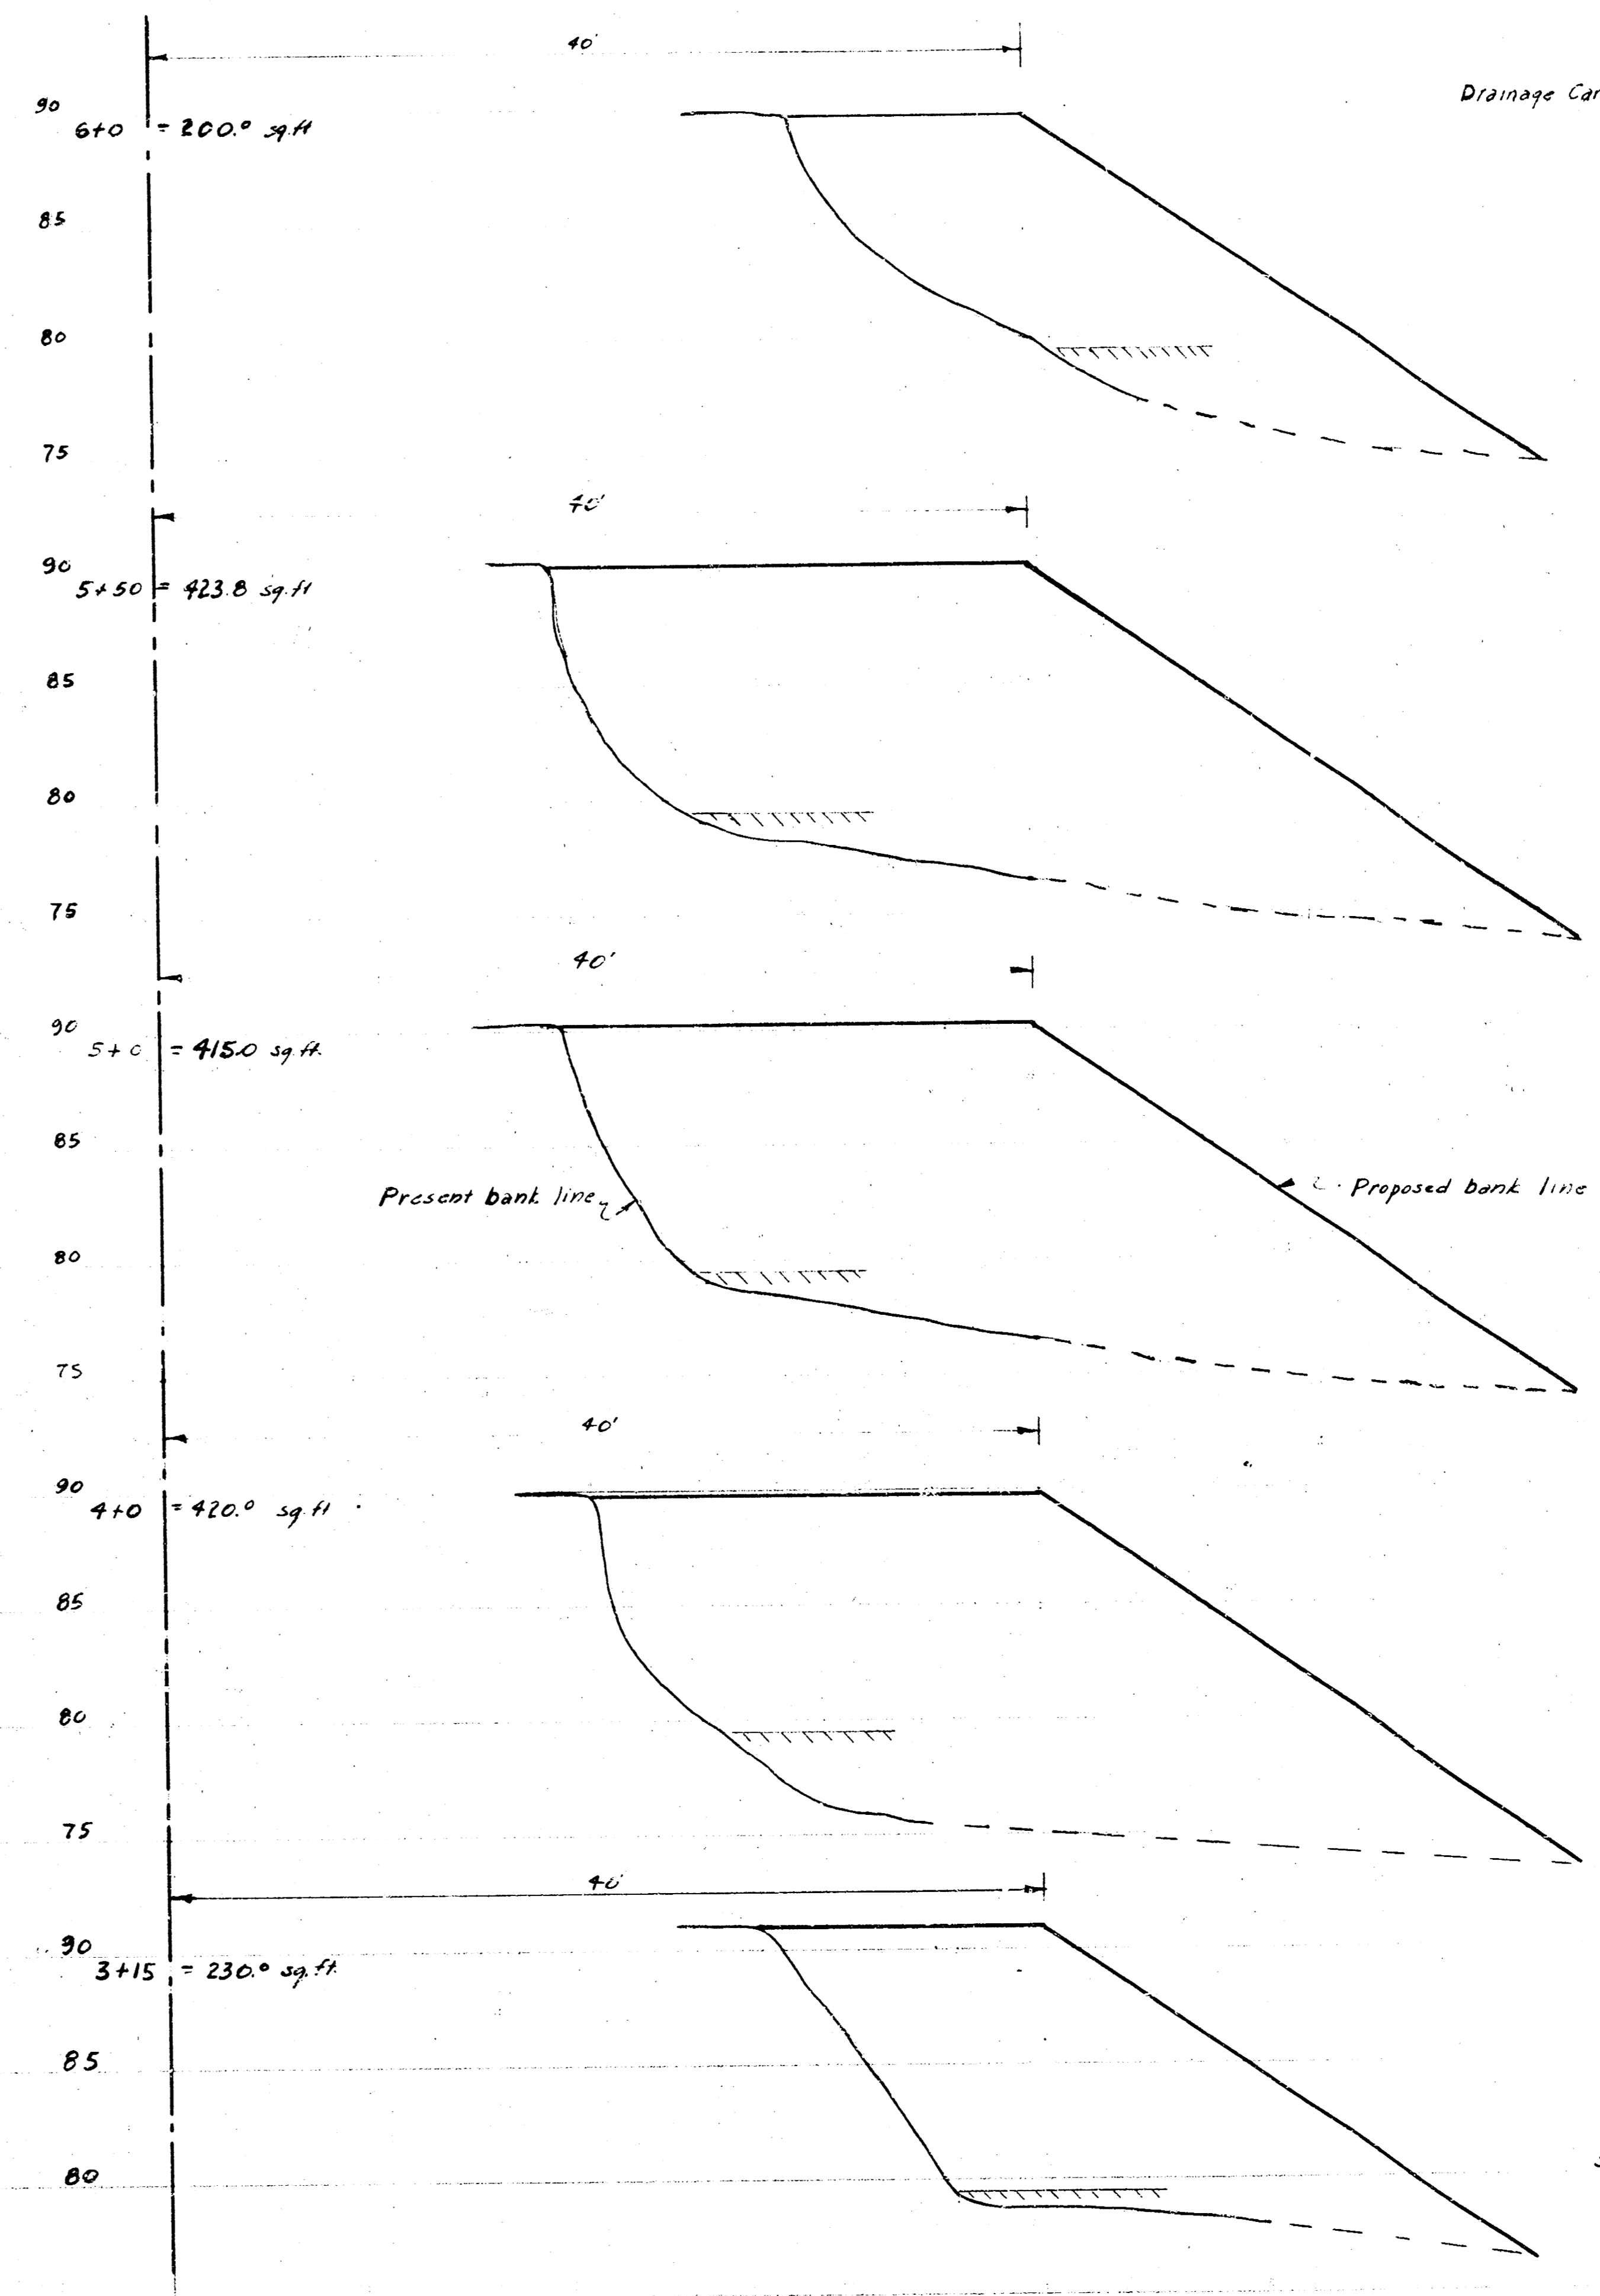


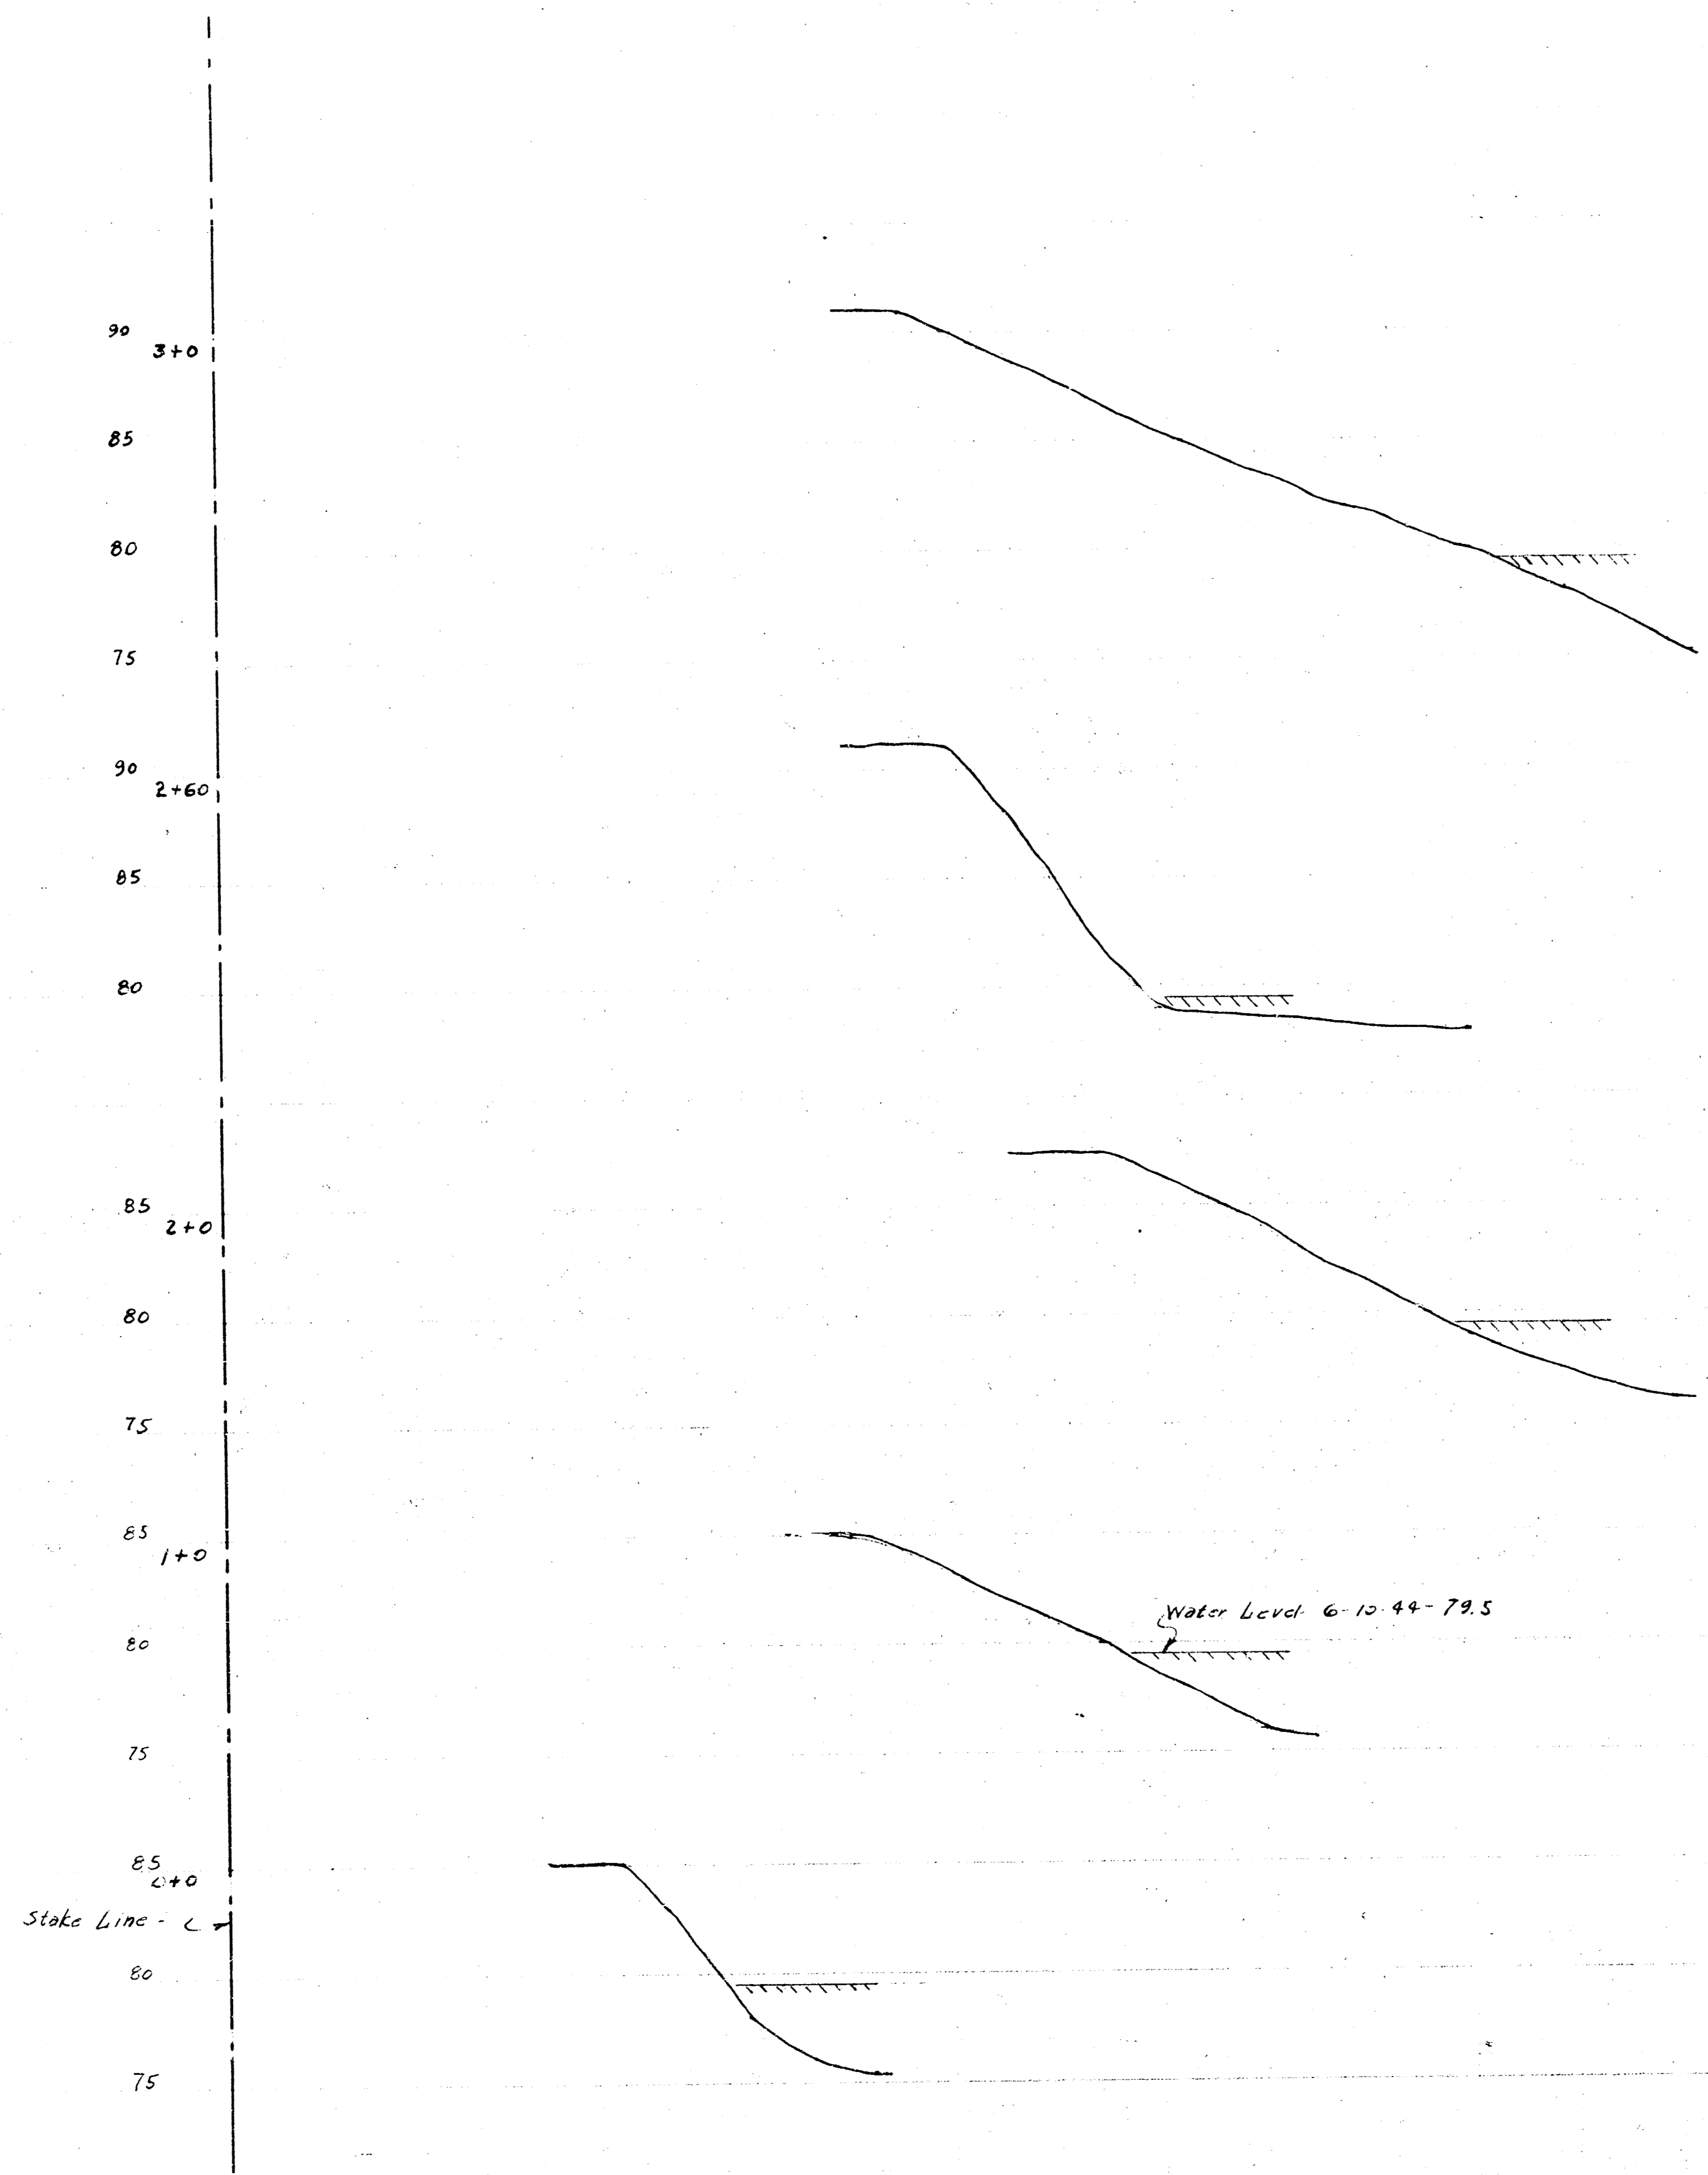


Drainage Canal Cross Sections 1

Scale: 1" = 5'

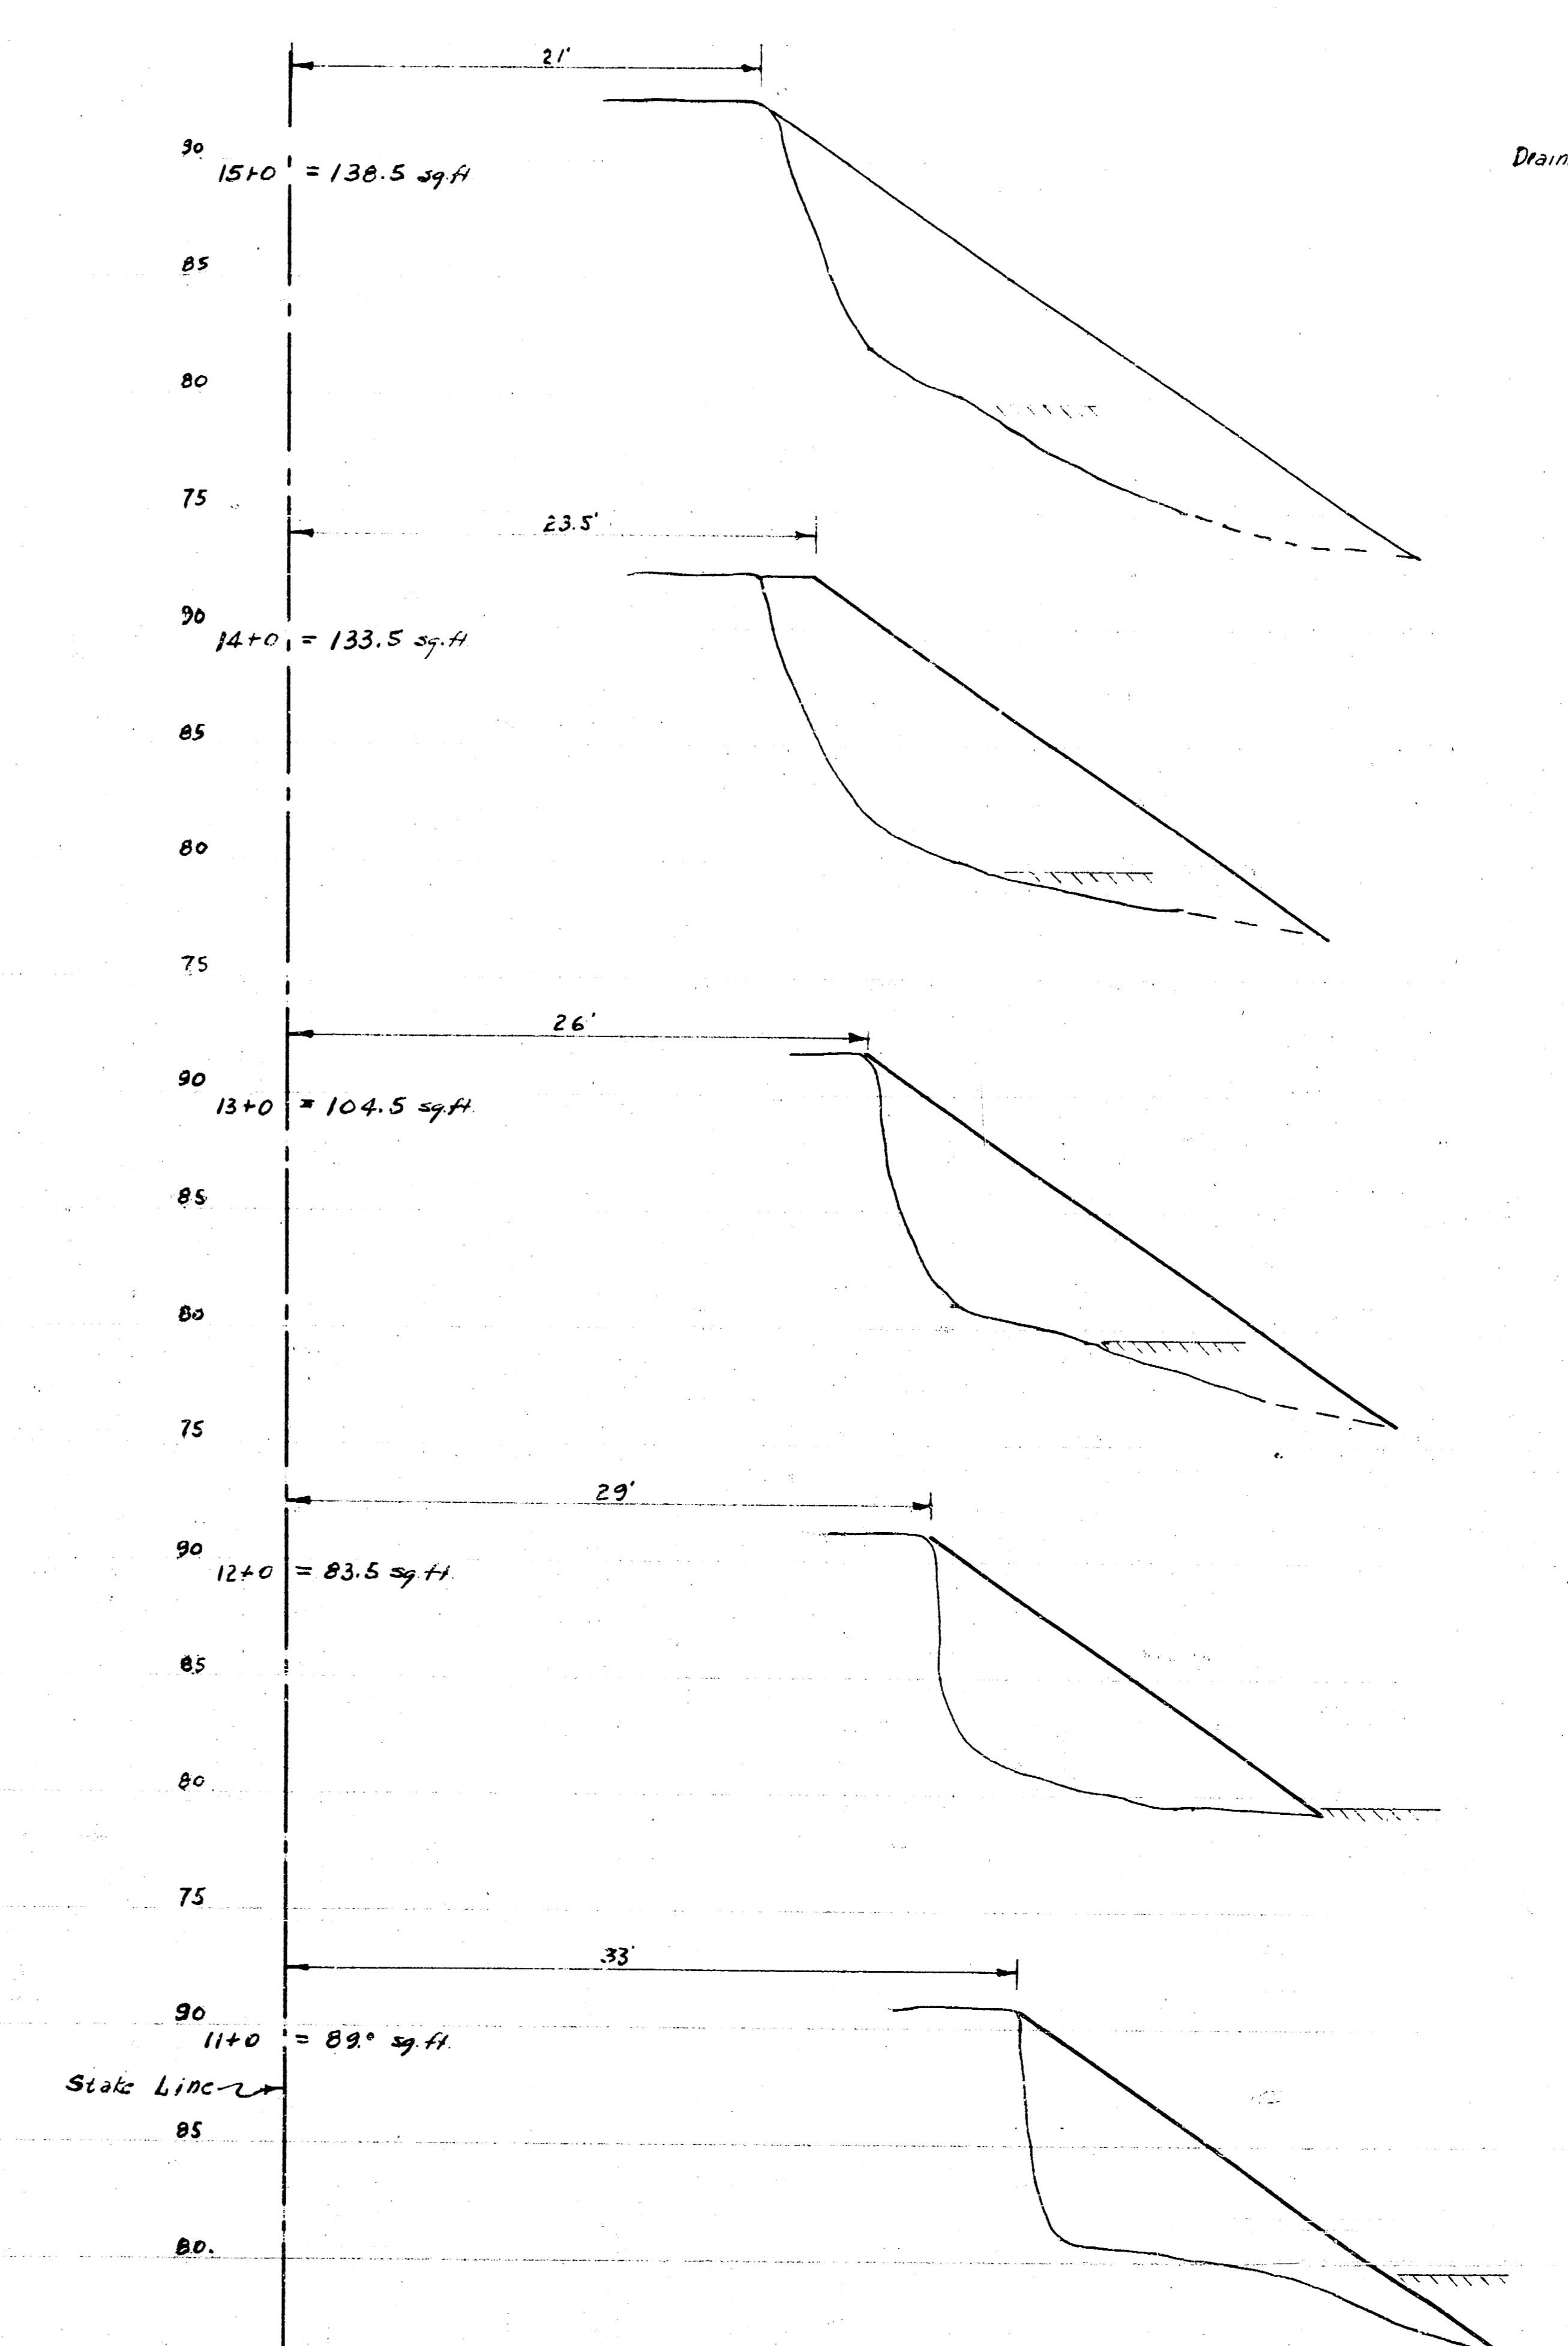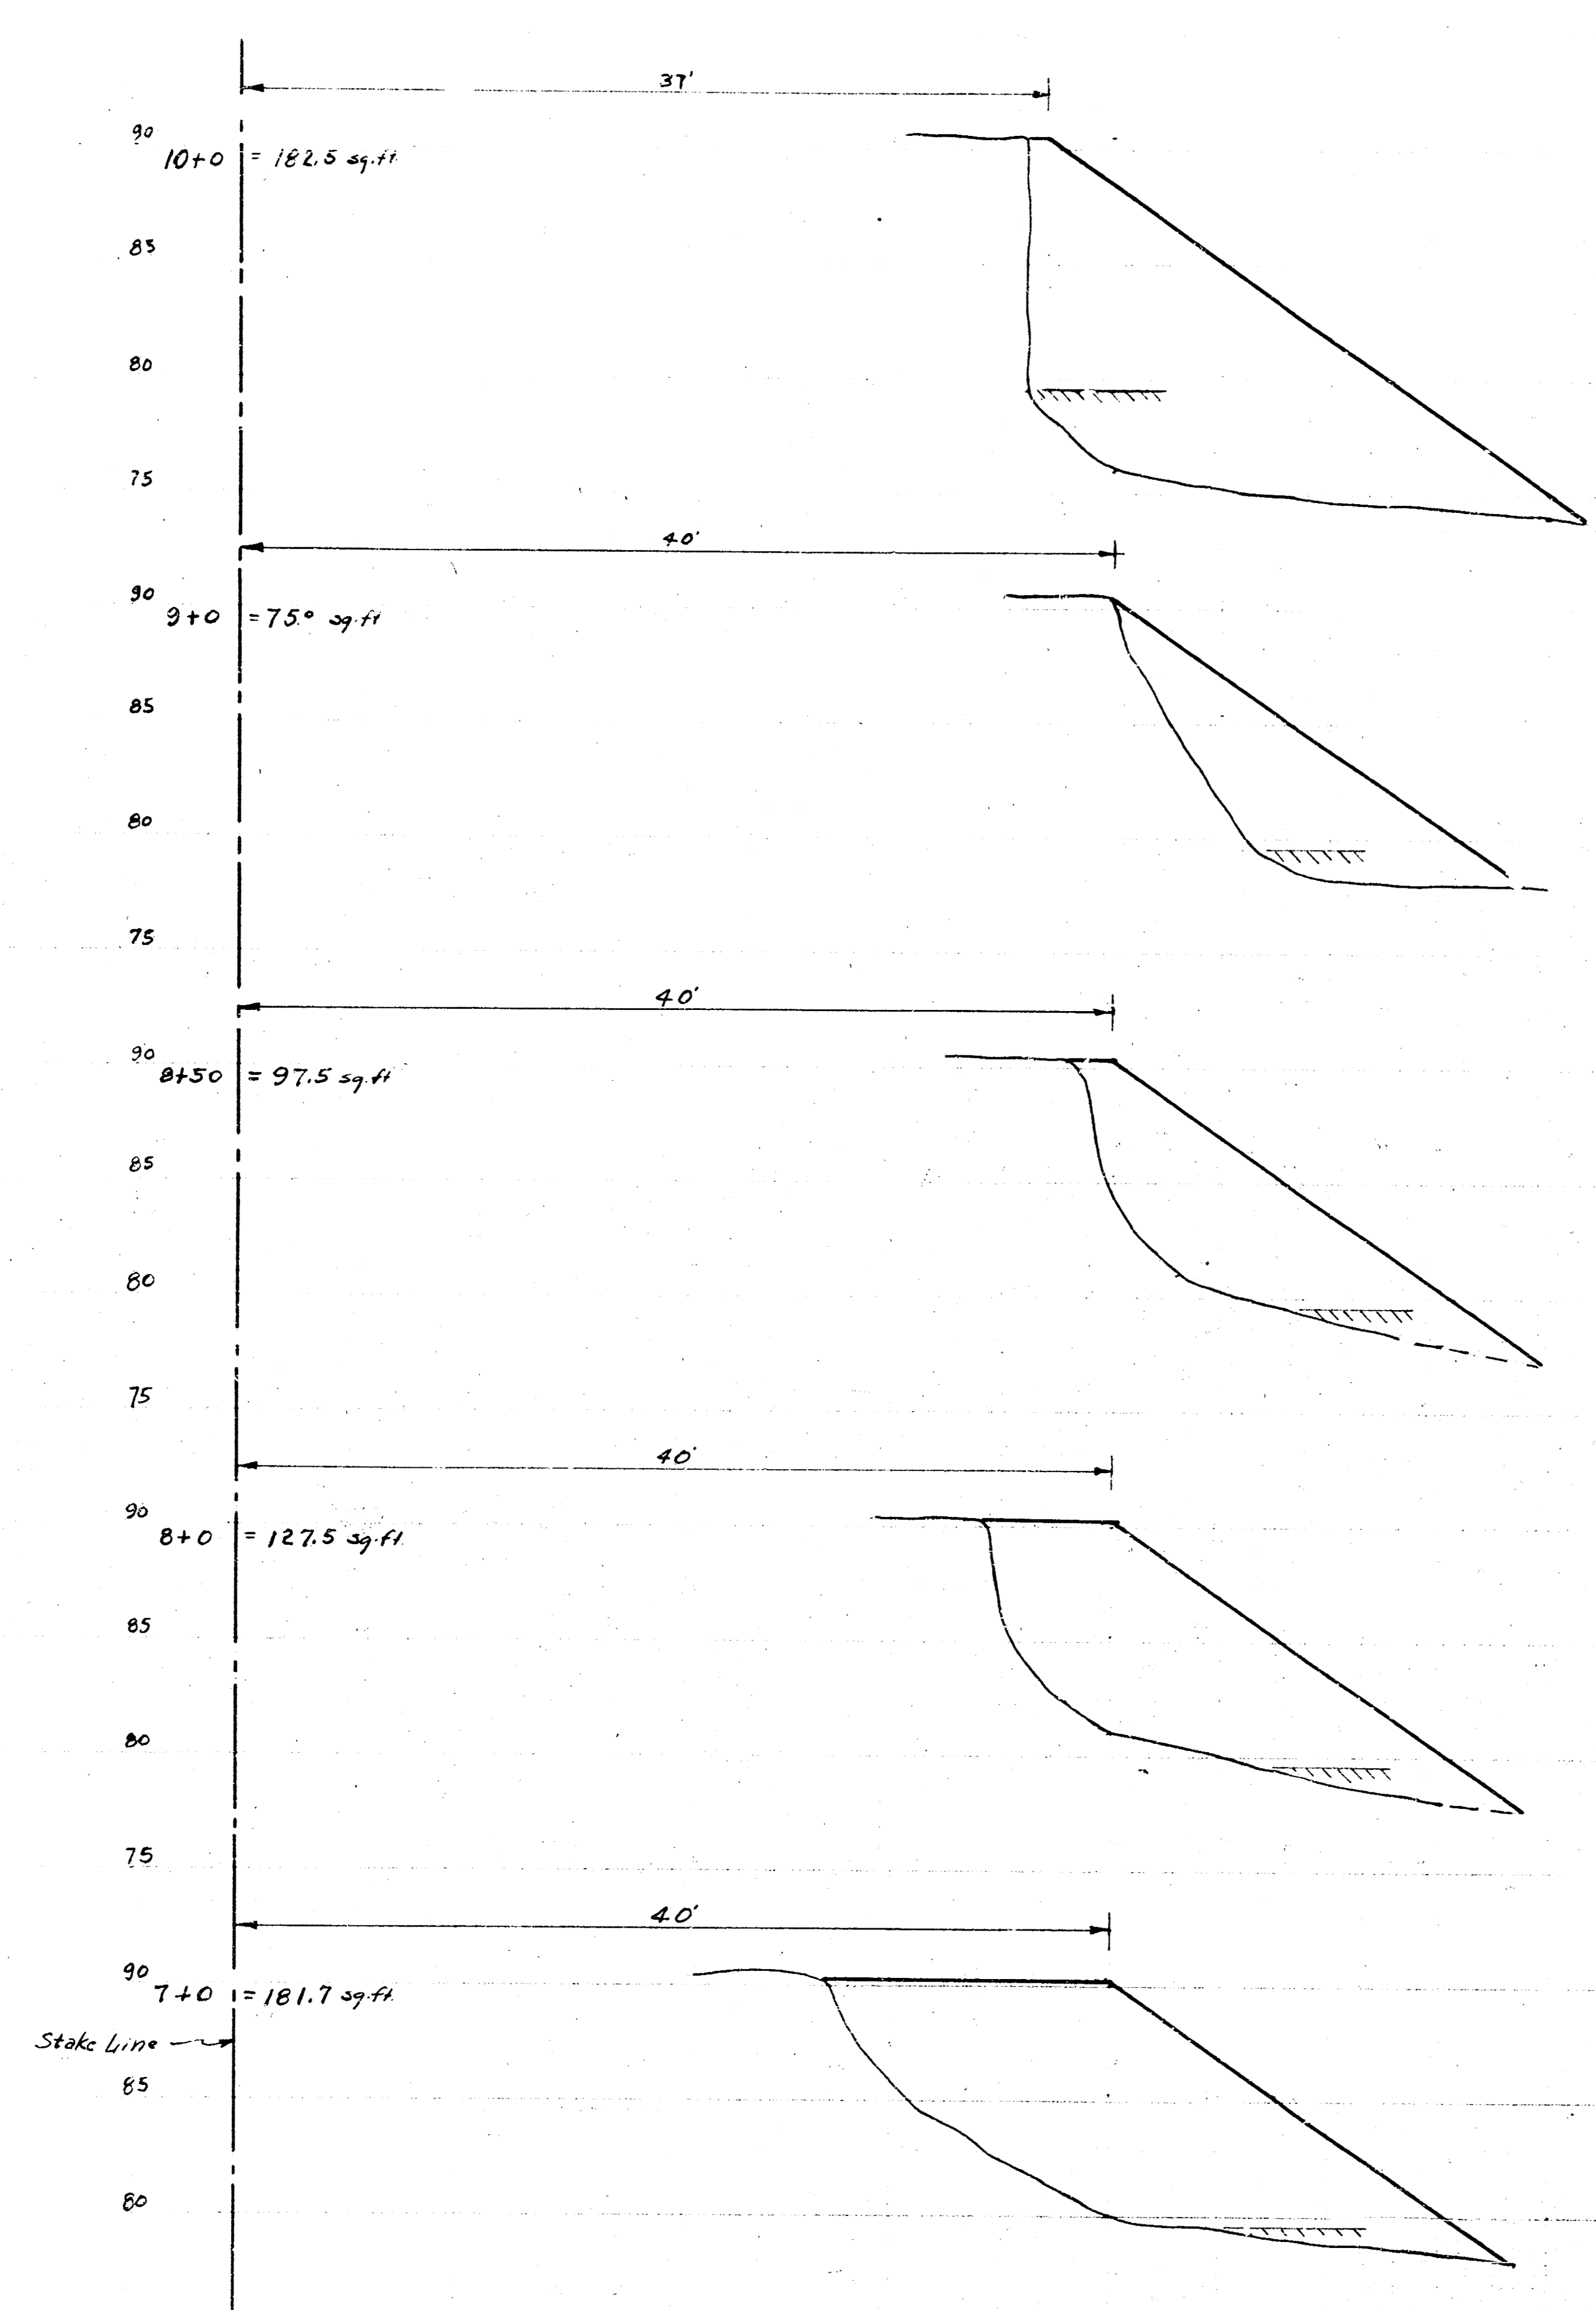

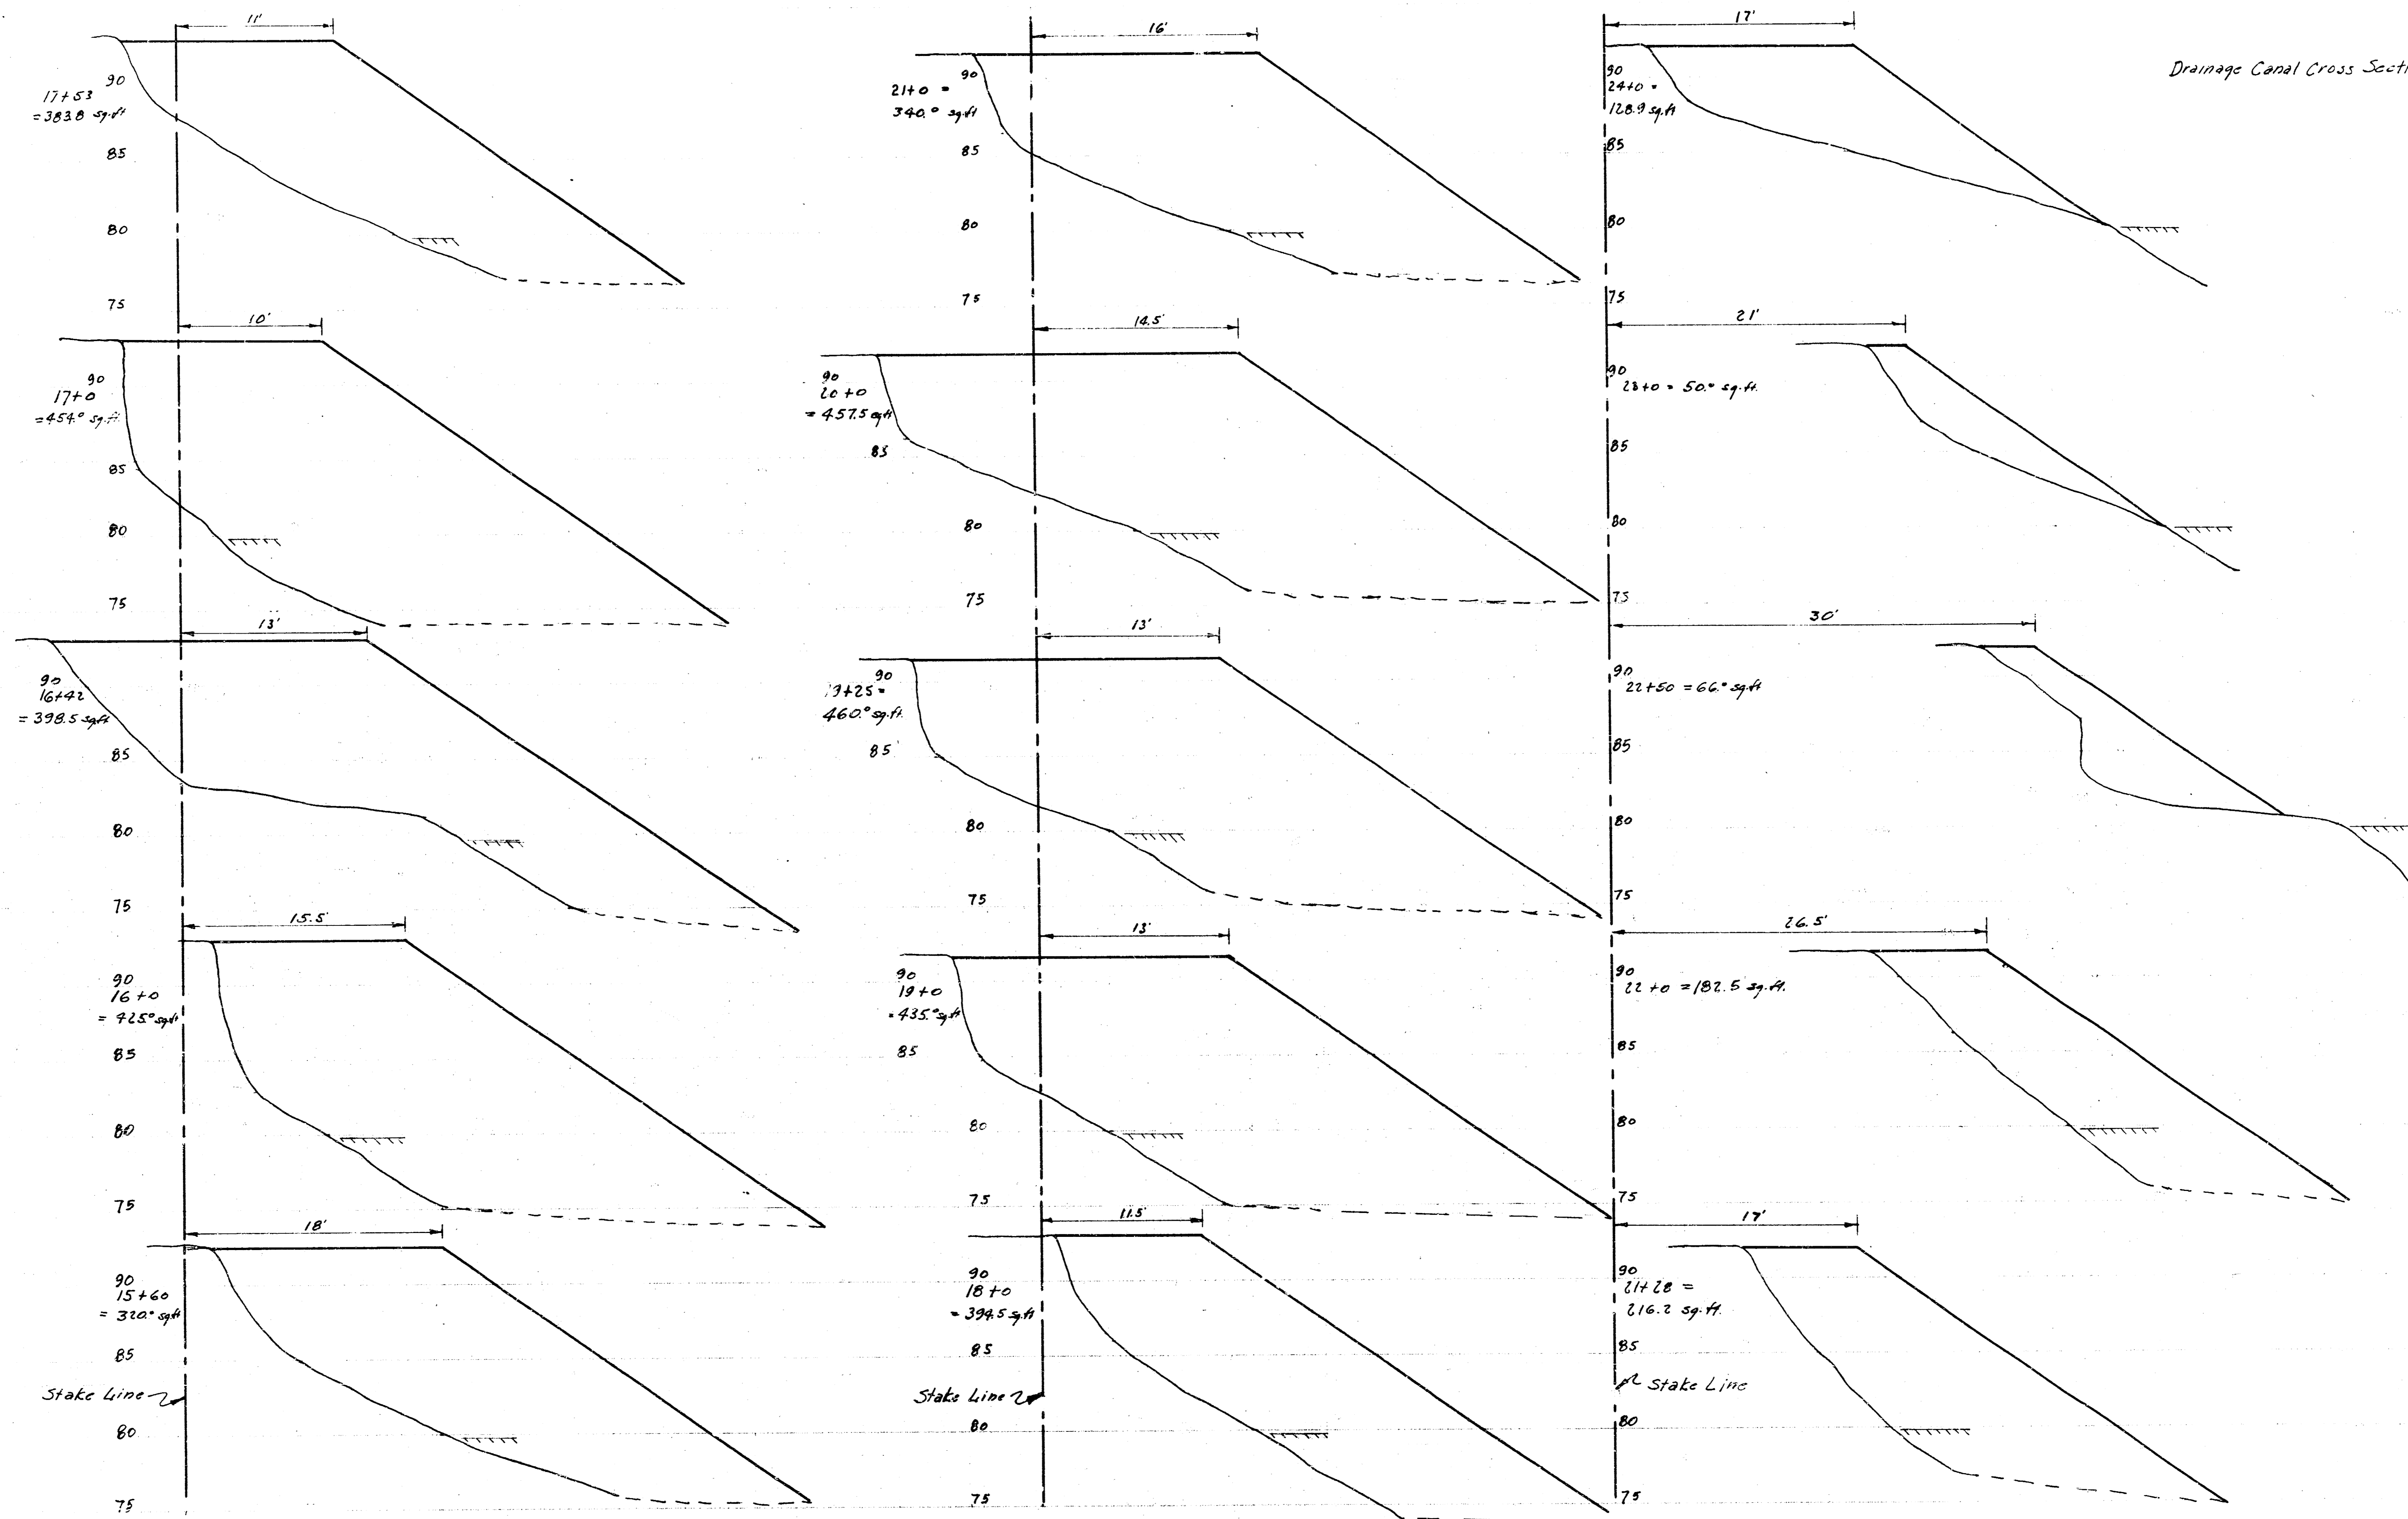

Drainage Canal Cross Sections- 4

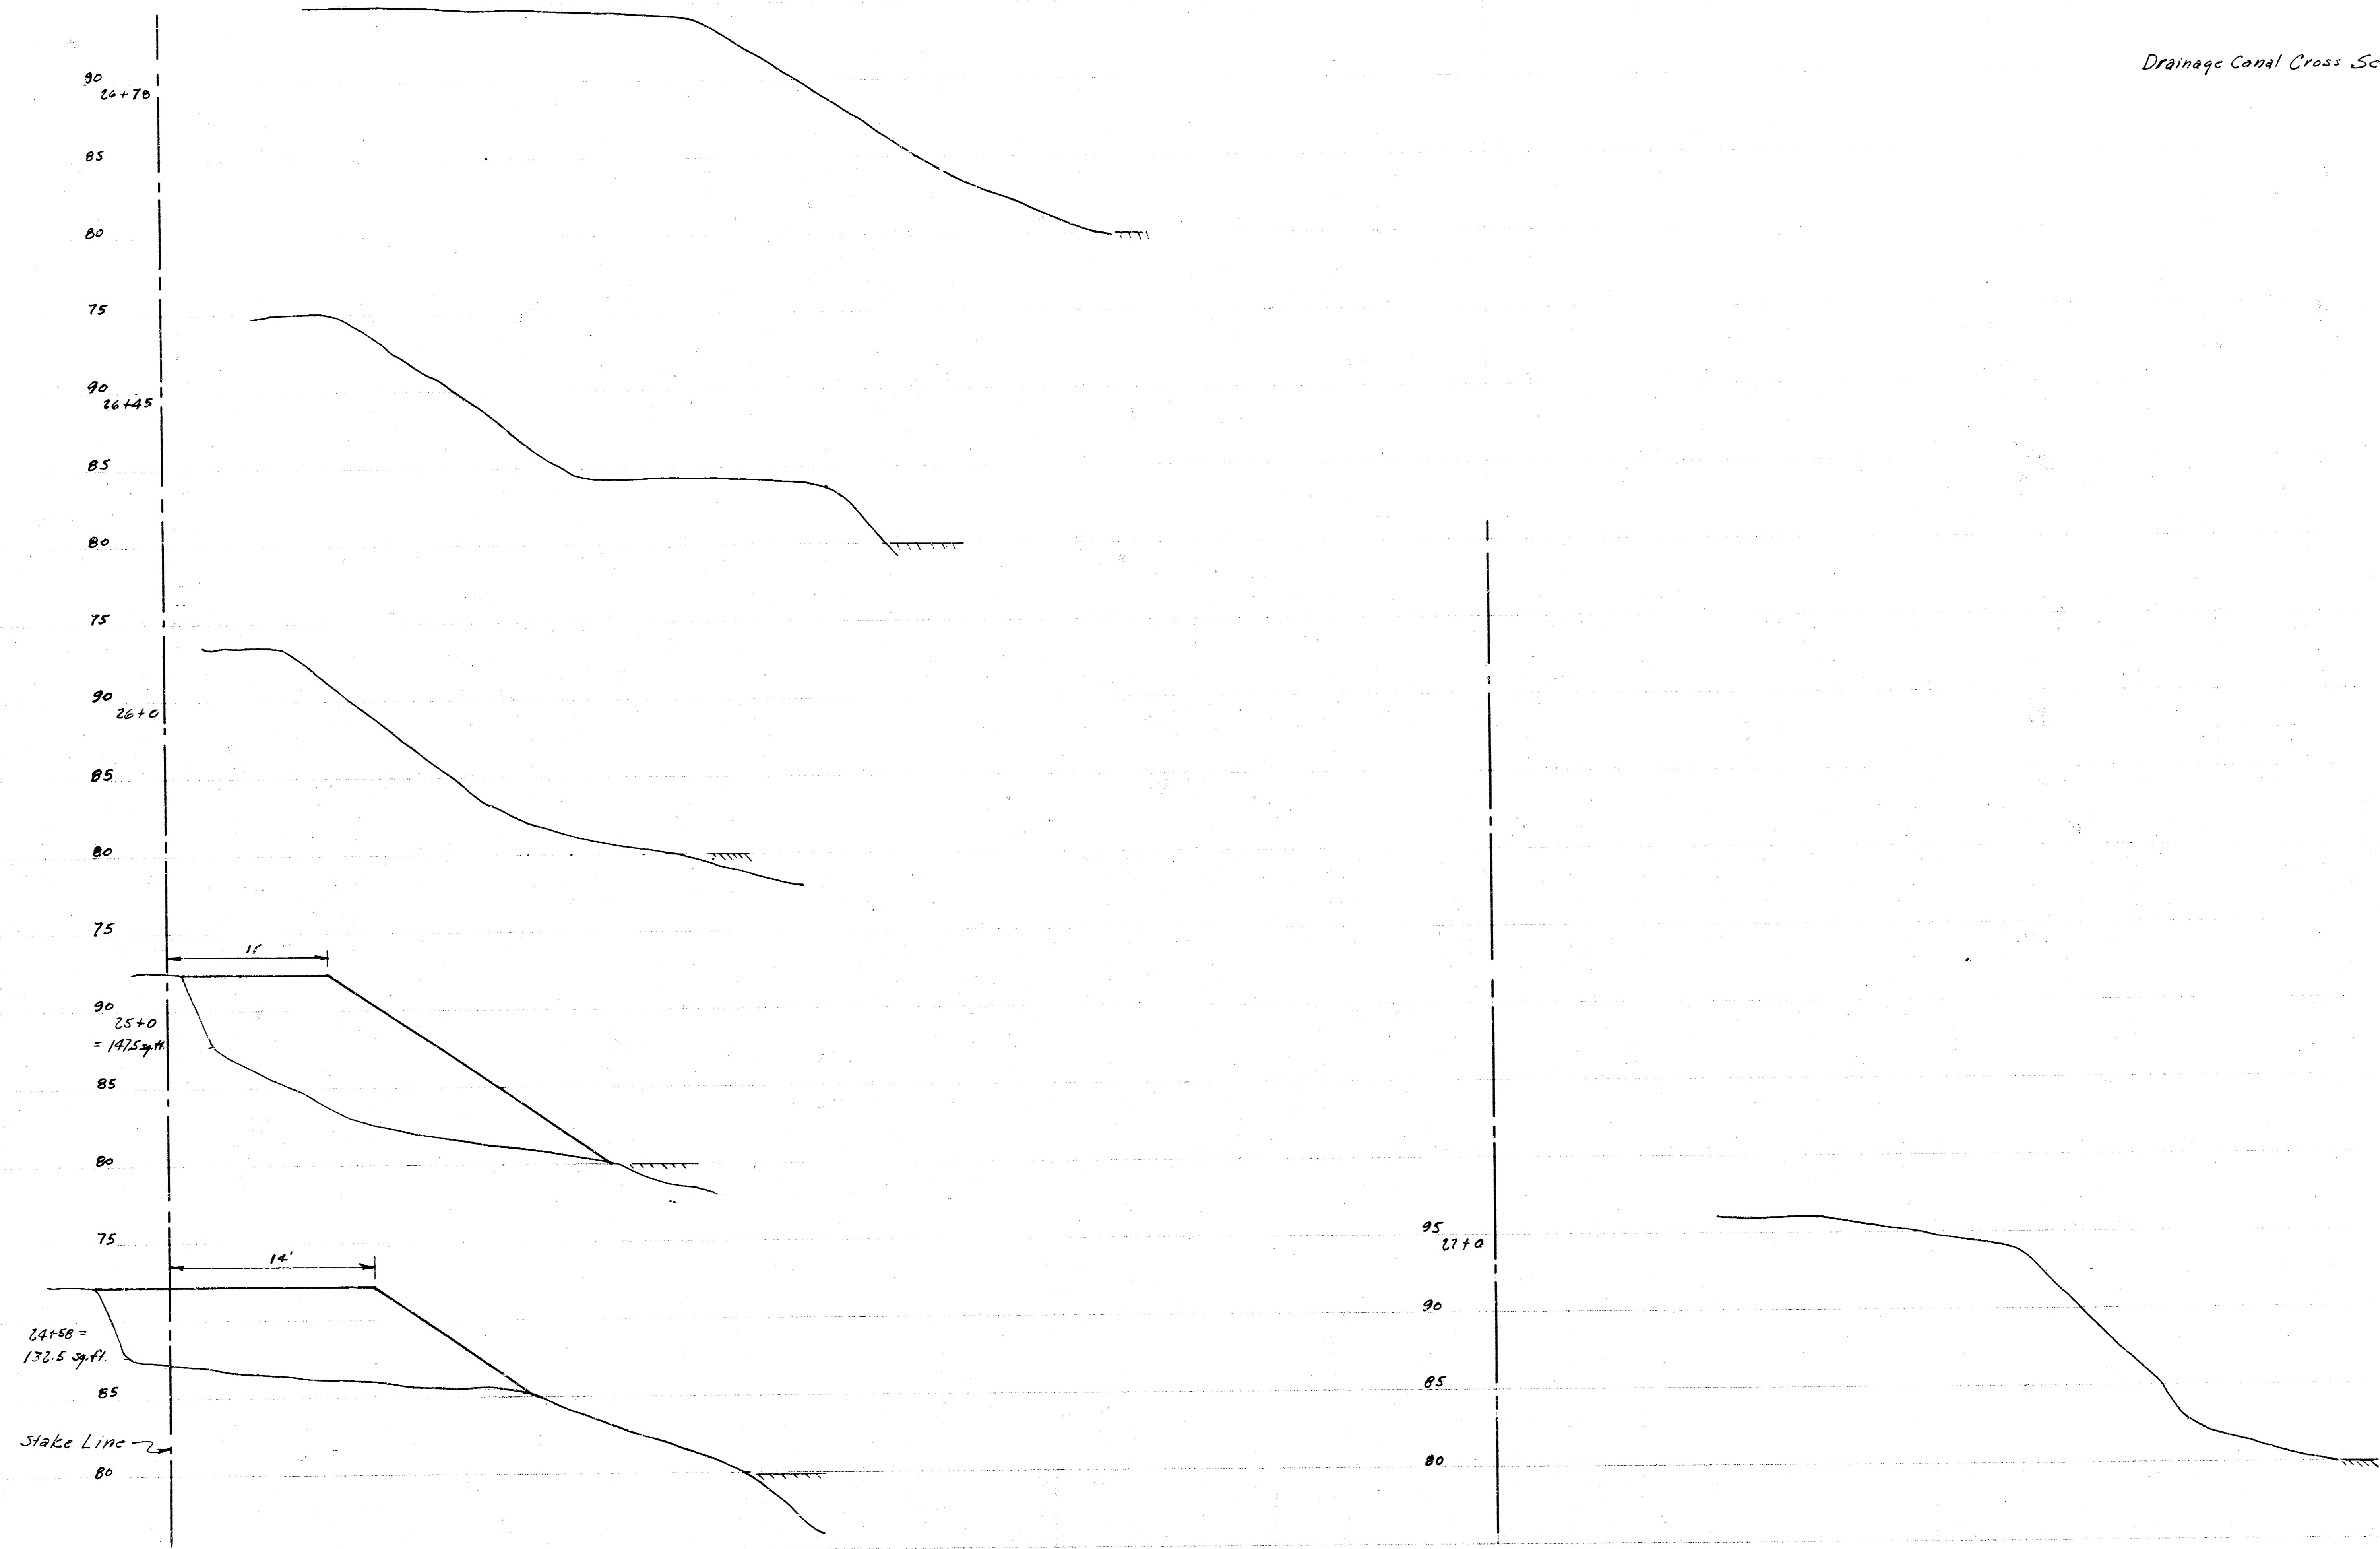

NICHTA  
DRAINAGE  
CANAL  
STAKE LINE  
MAN FOR 1988