



PAR. NO.	STATE	PROJECT	FISCAL	SHEET	TOTAL
NO.		NO.	YEAR	NO.	SHEETS
1	KANSAS	54-87-AEFA306	1948	17	27

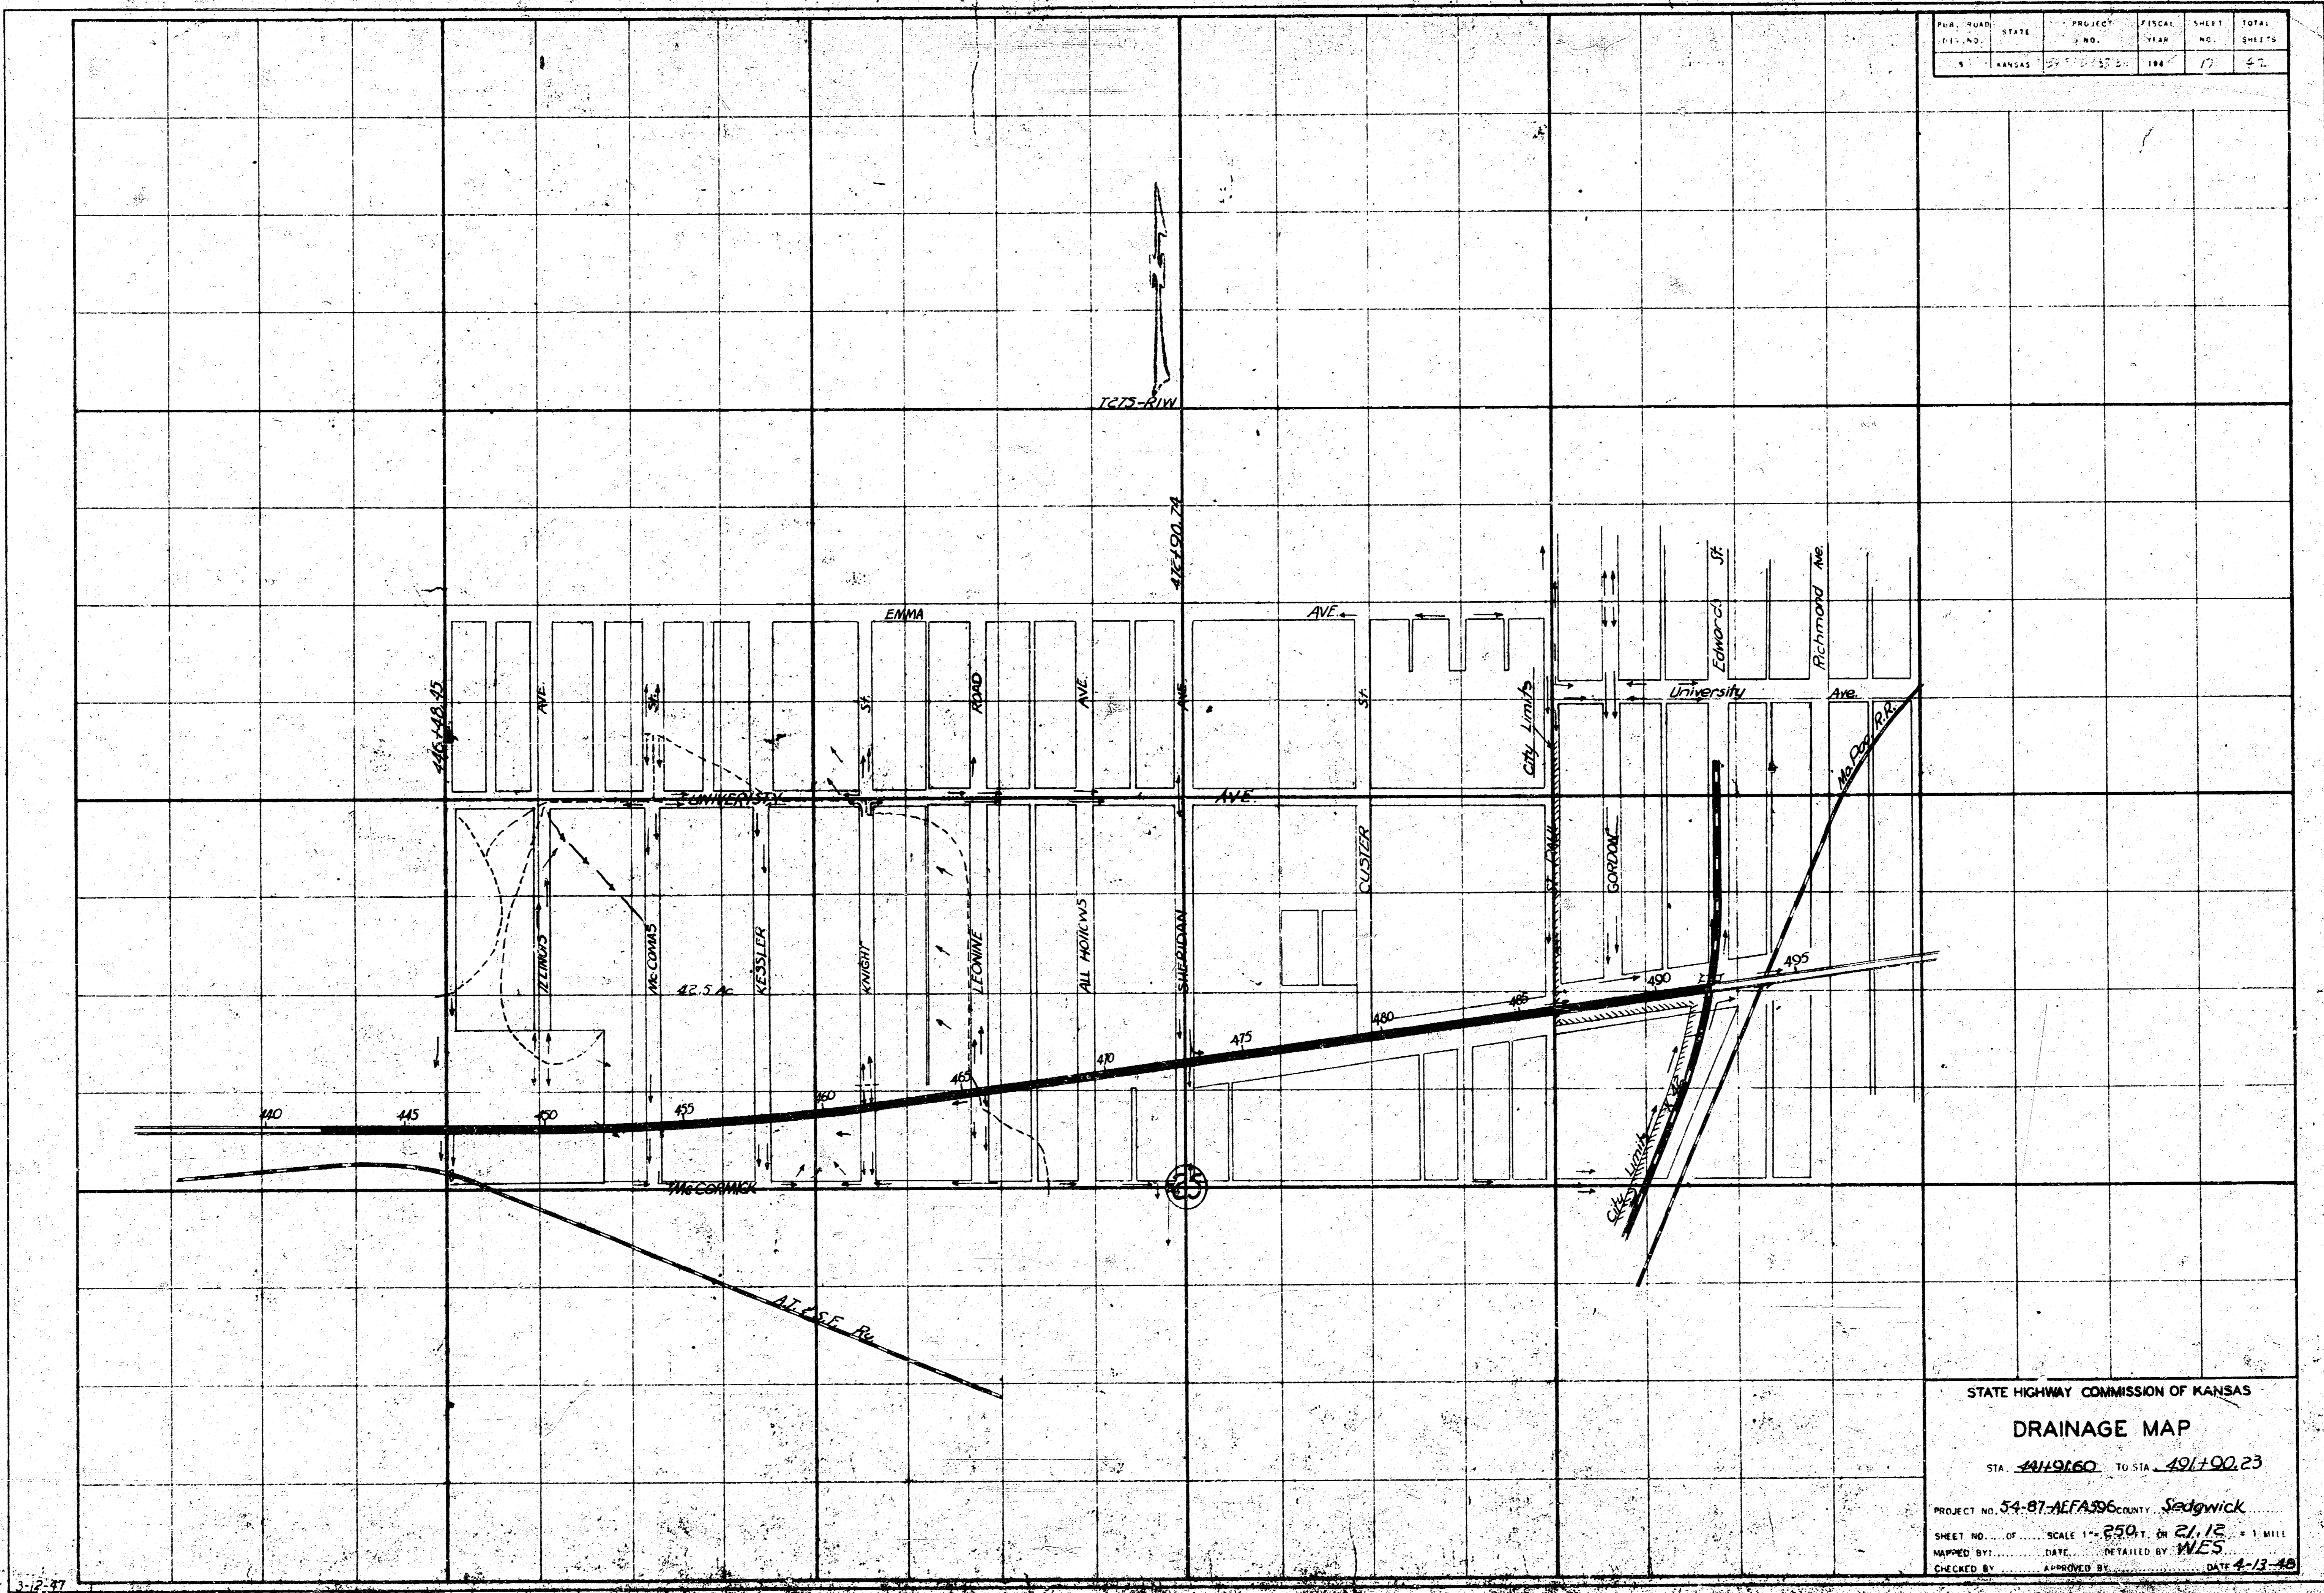

STATE HIGHWAY COMMISSION OF KANSAS
DRAINAGE MAP
 STA. 489+00 TO STA. 491+00.23
 PROJECT NO. 54-87-AEFA306 COUNTY, Sedgwick
 SHEET NO. OF SCALE 1" = 250' ON 21/18 1 MILE
 MAPPED BY DATE DETAIL BY WES
 CHECKED BY APPROVED BY DATE 4-13-48


FED ROAD DIV NO	STATE	PROJECT NO	FISCAL YEAR	SHEET NO	TOTAL SHEETS
				//	

SECTION

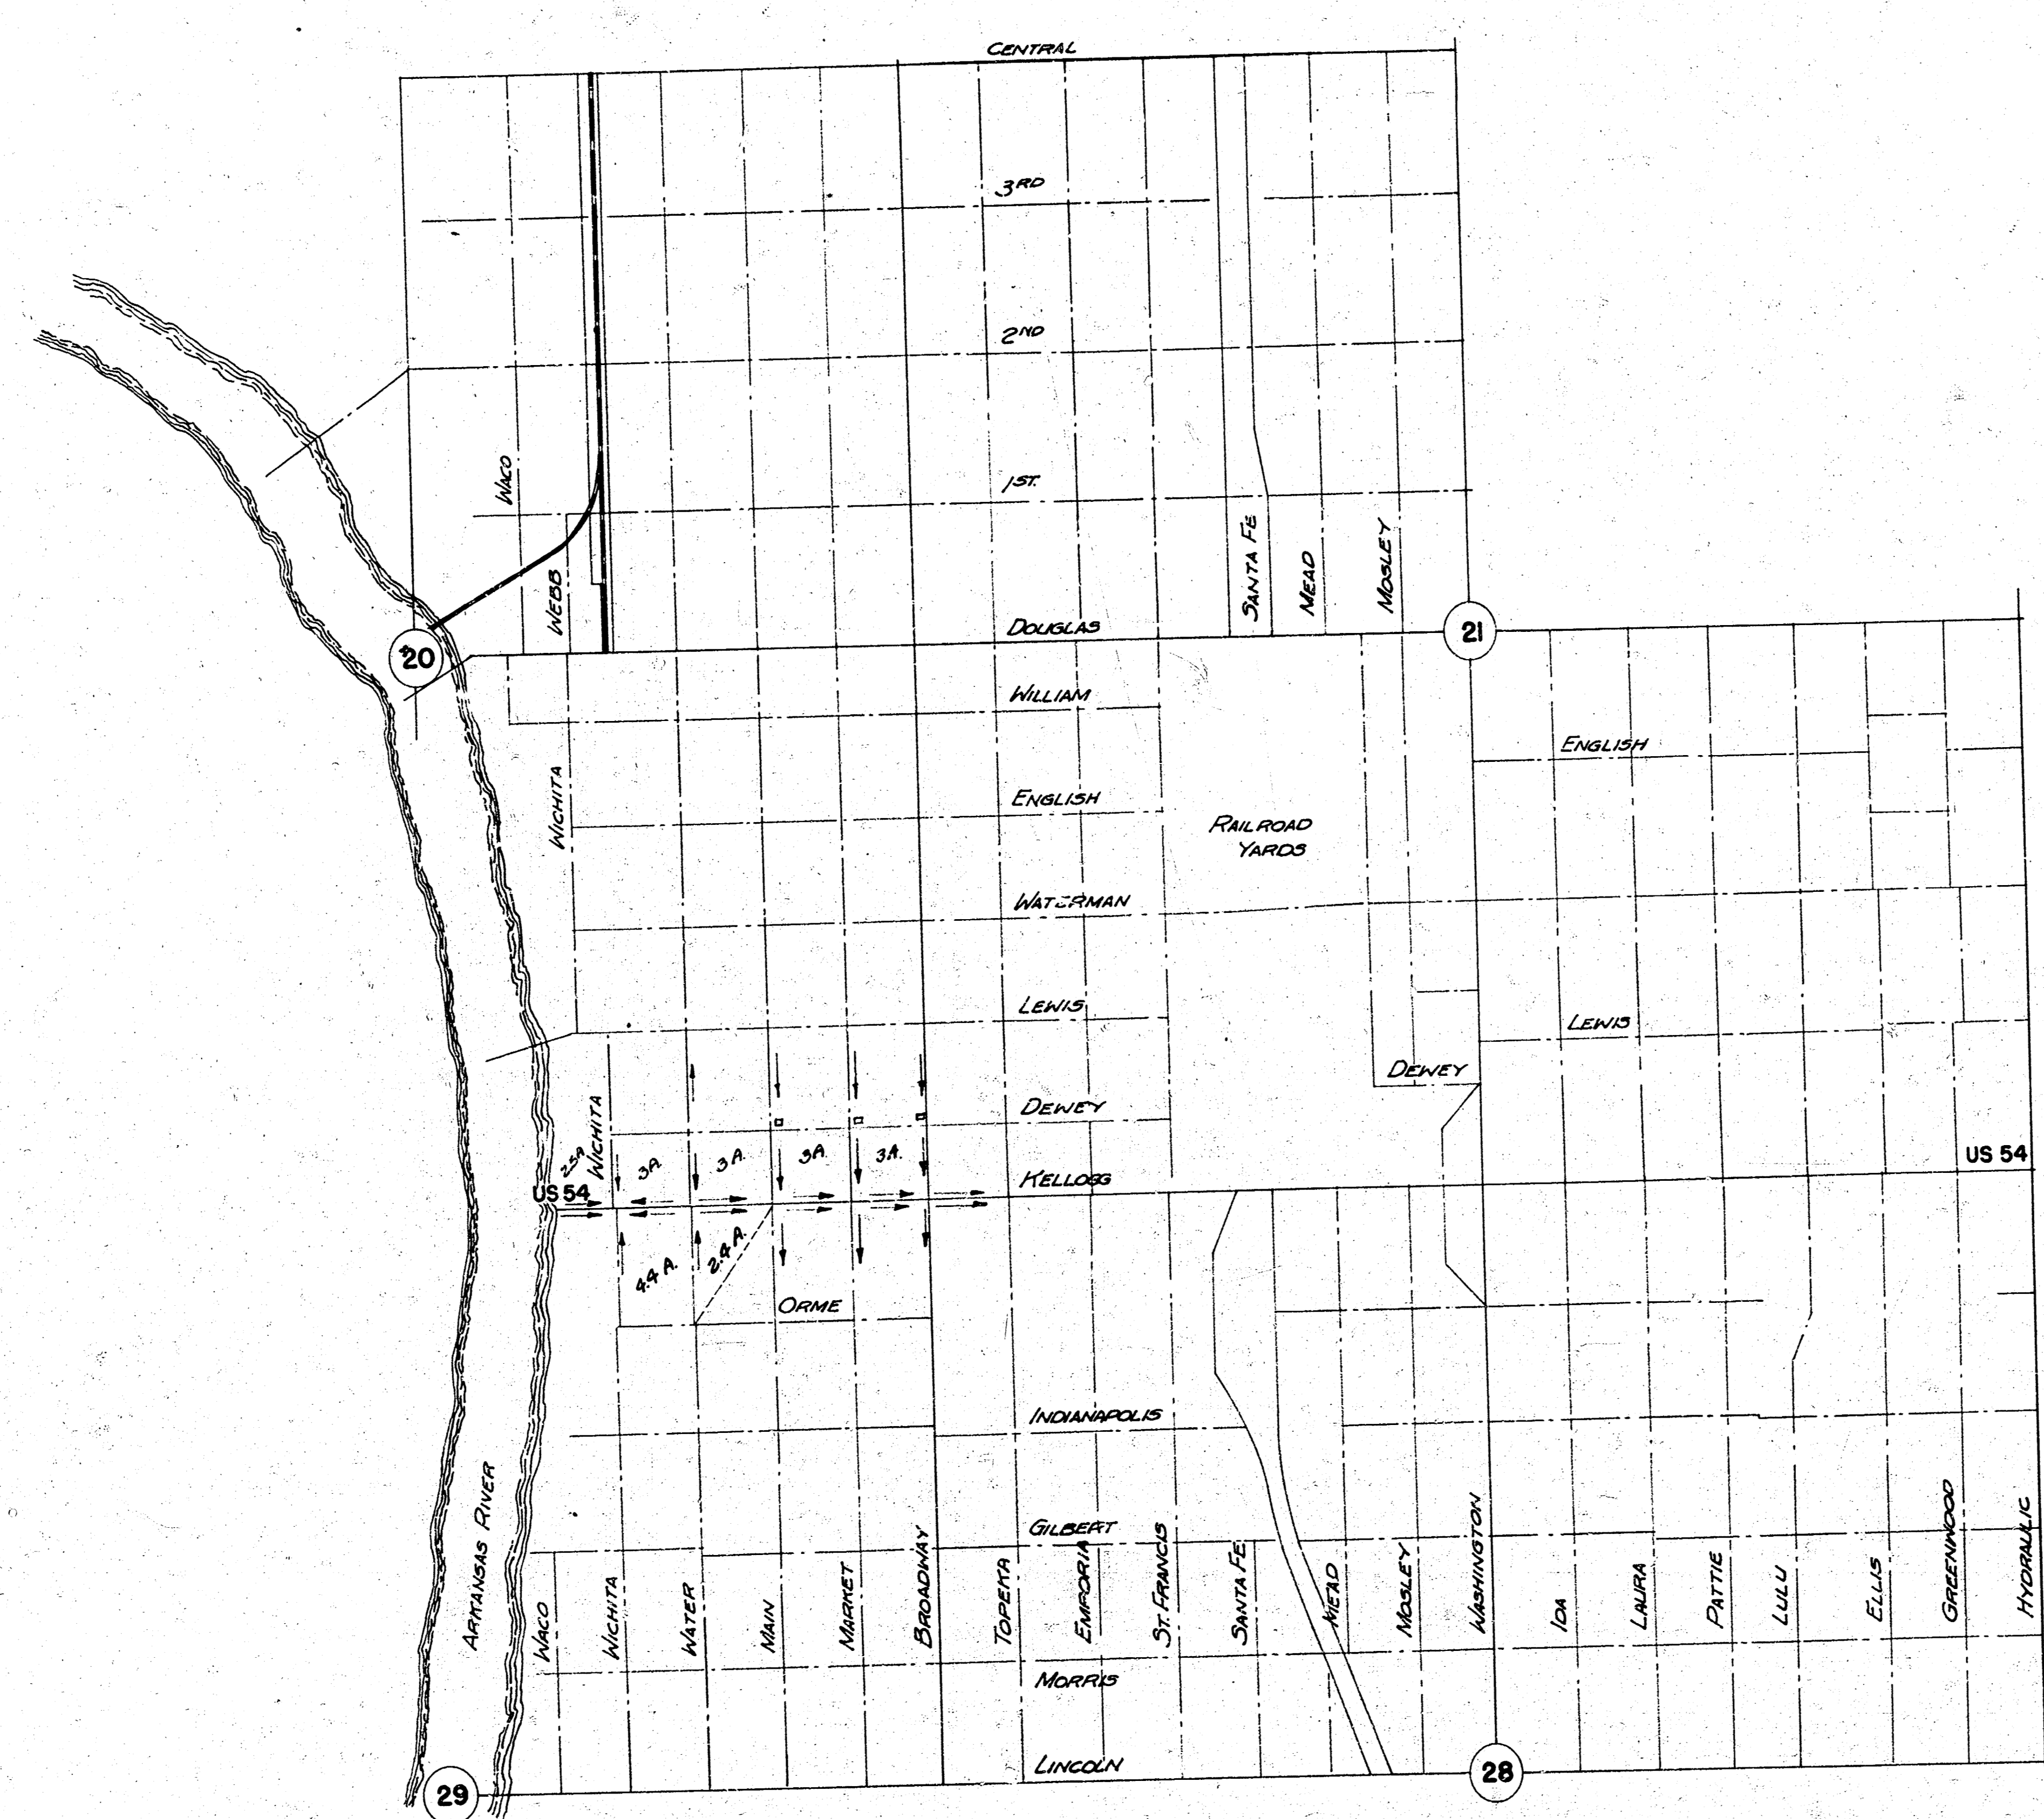

DRAINAGE AREAS
WICHITA, KANSAS
SEDGWICK COUNTY
 SCALE 1"=500'

FED ROAD DIV. NO.	STATE PROJECT NO.	FISCAL YEAR	SHEET NO.	TOTAL SHEETS

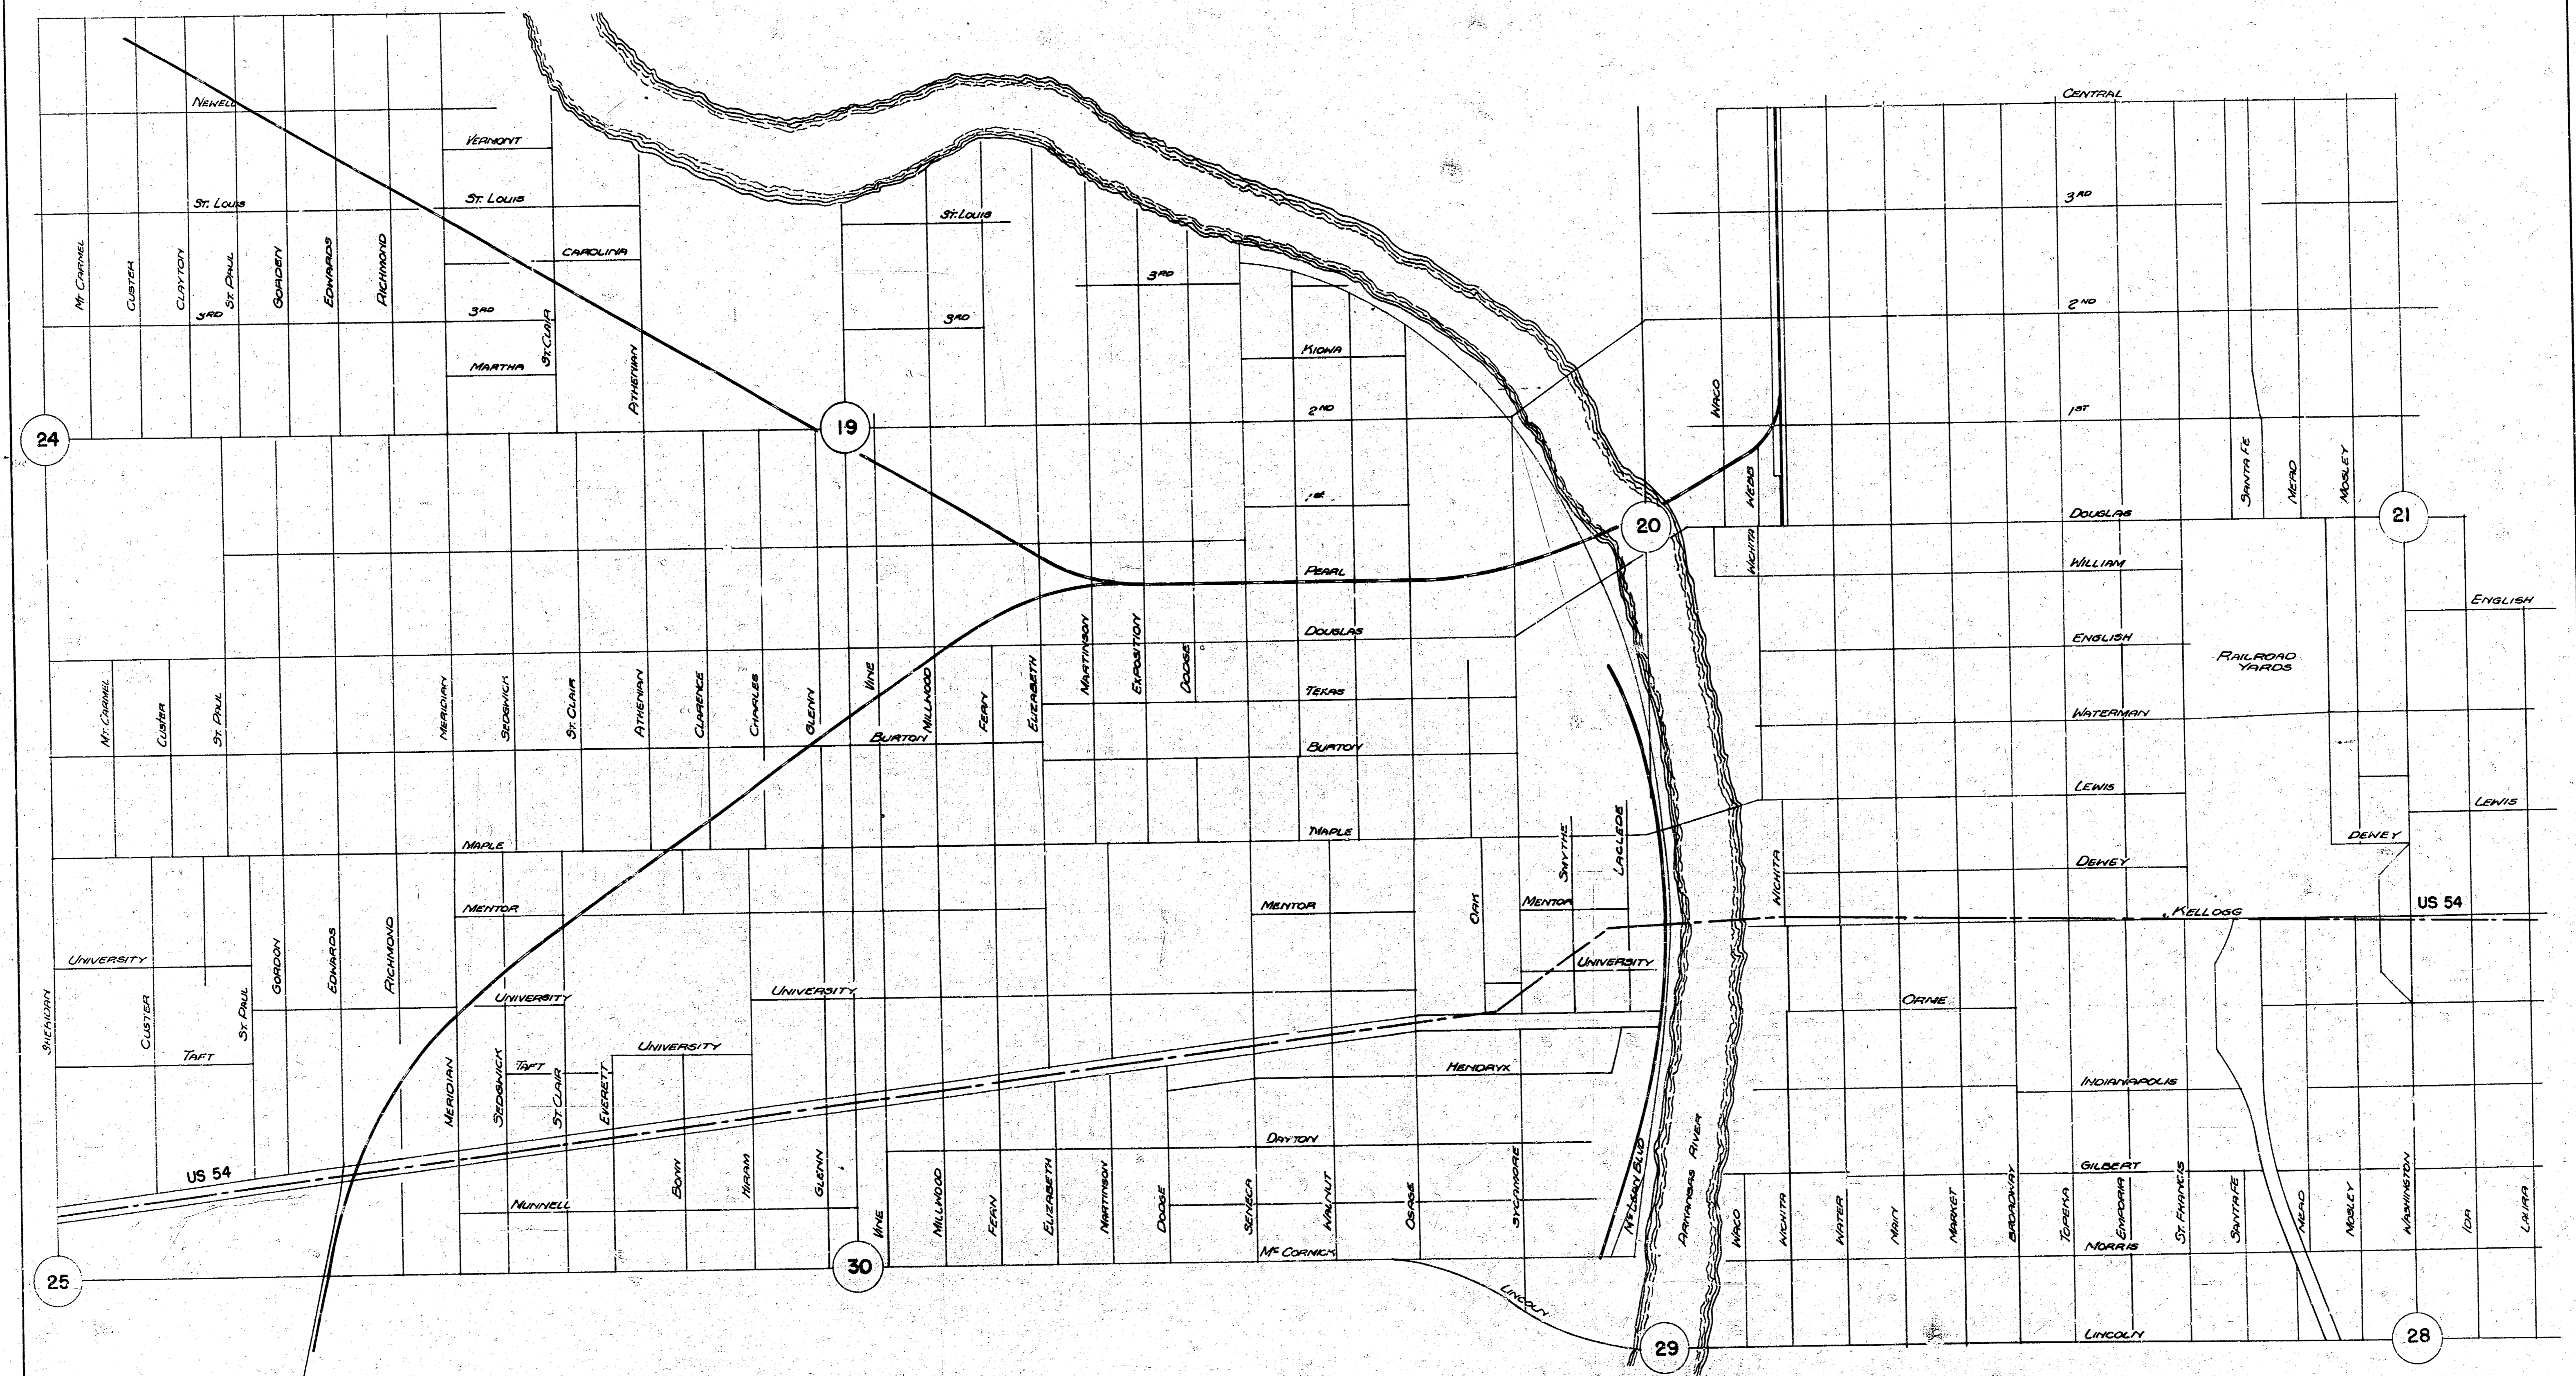

DRAINAGE AREAS
WICHITA KANSAS
SEDGWICK COUNTY
 SCALE 1" = 500'