


VICKERS ESTATE

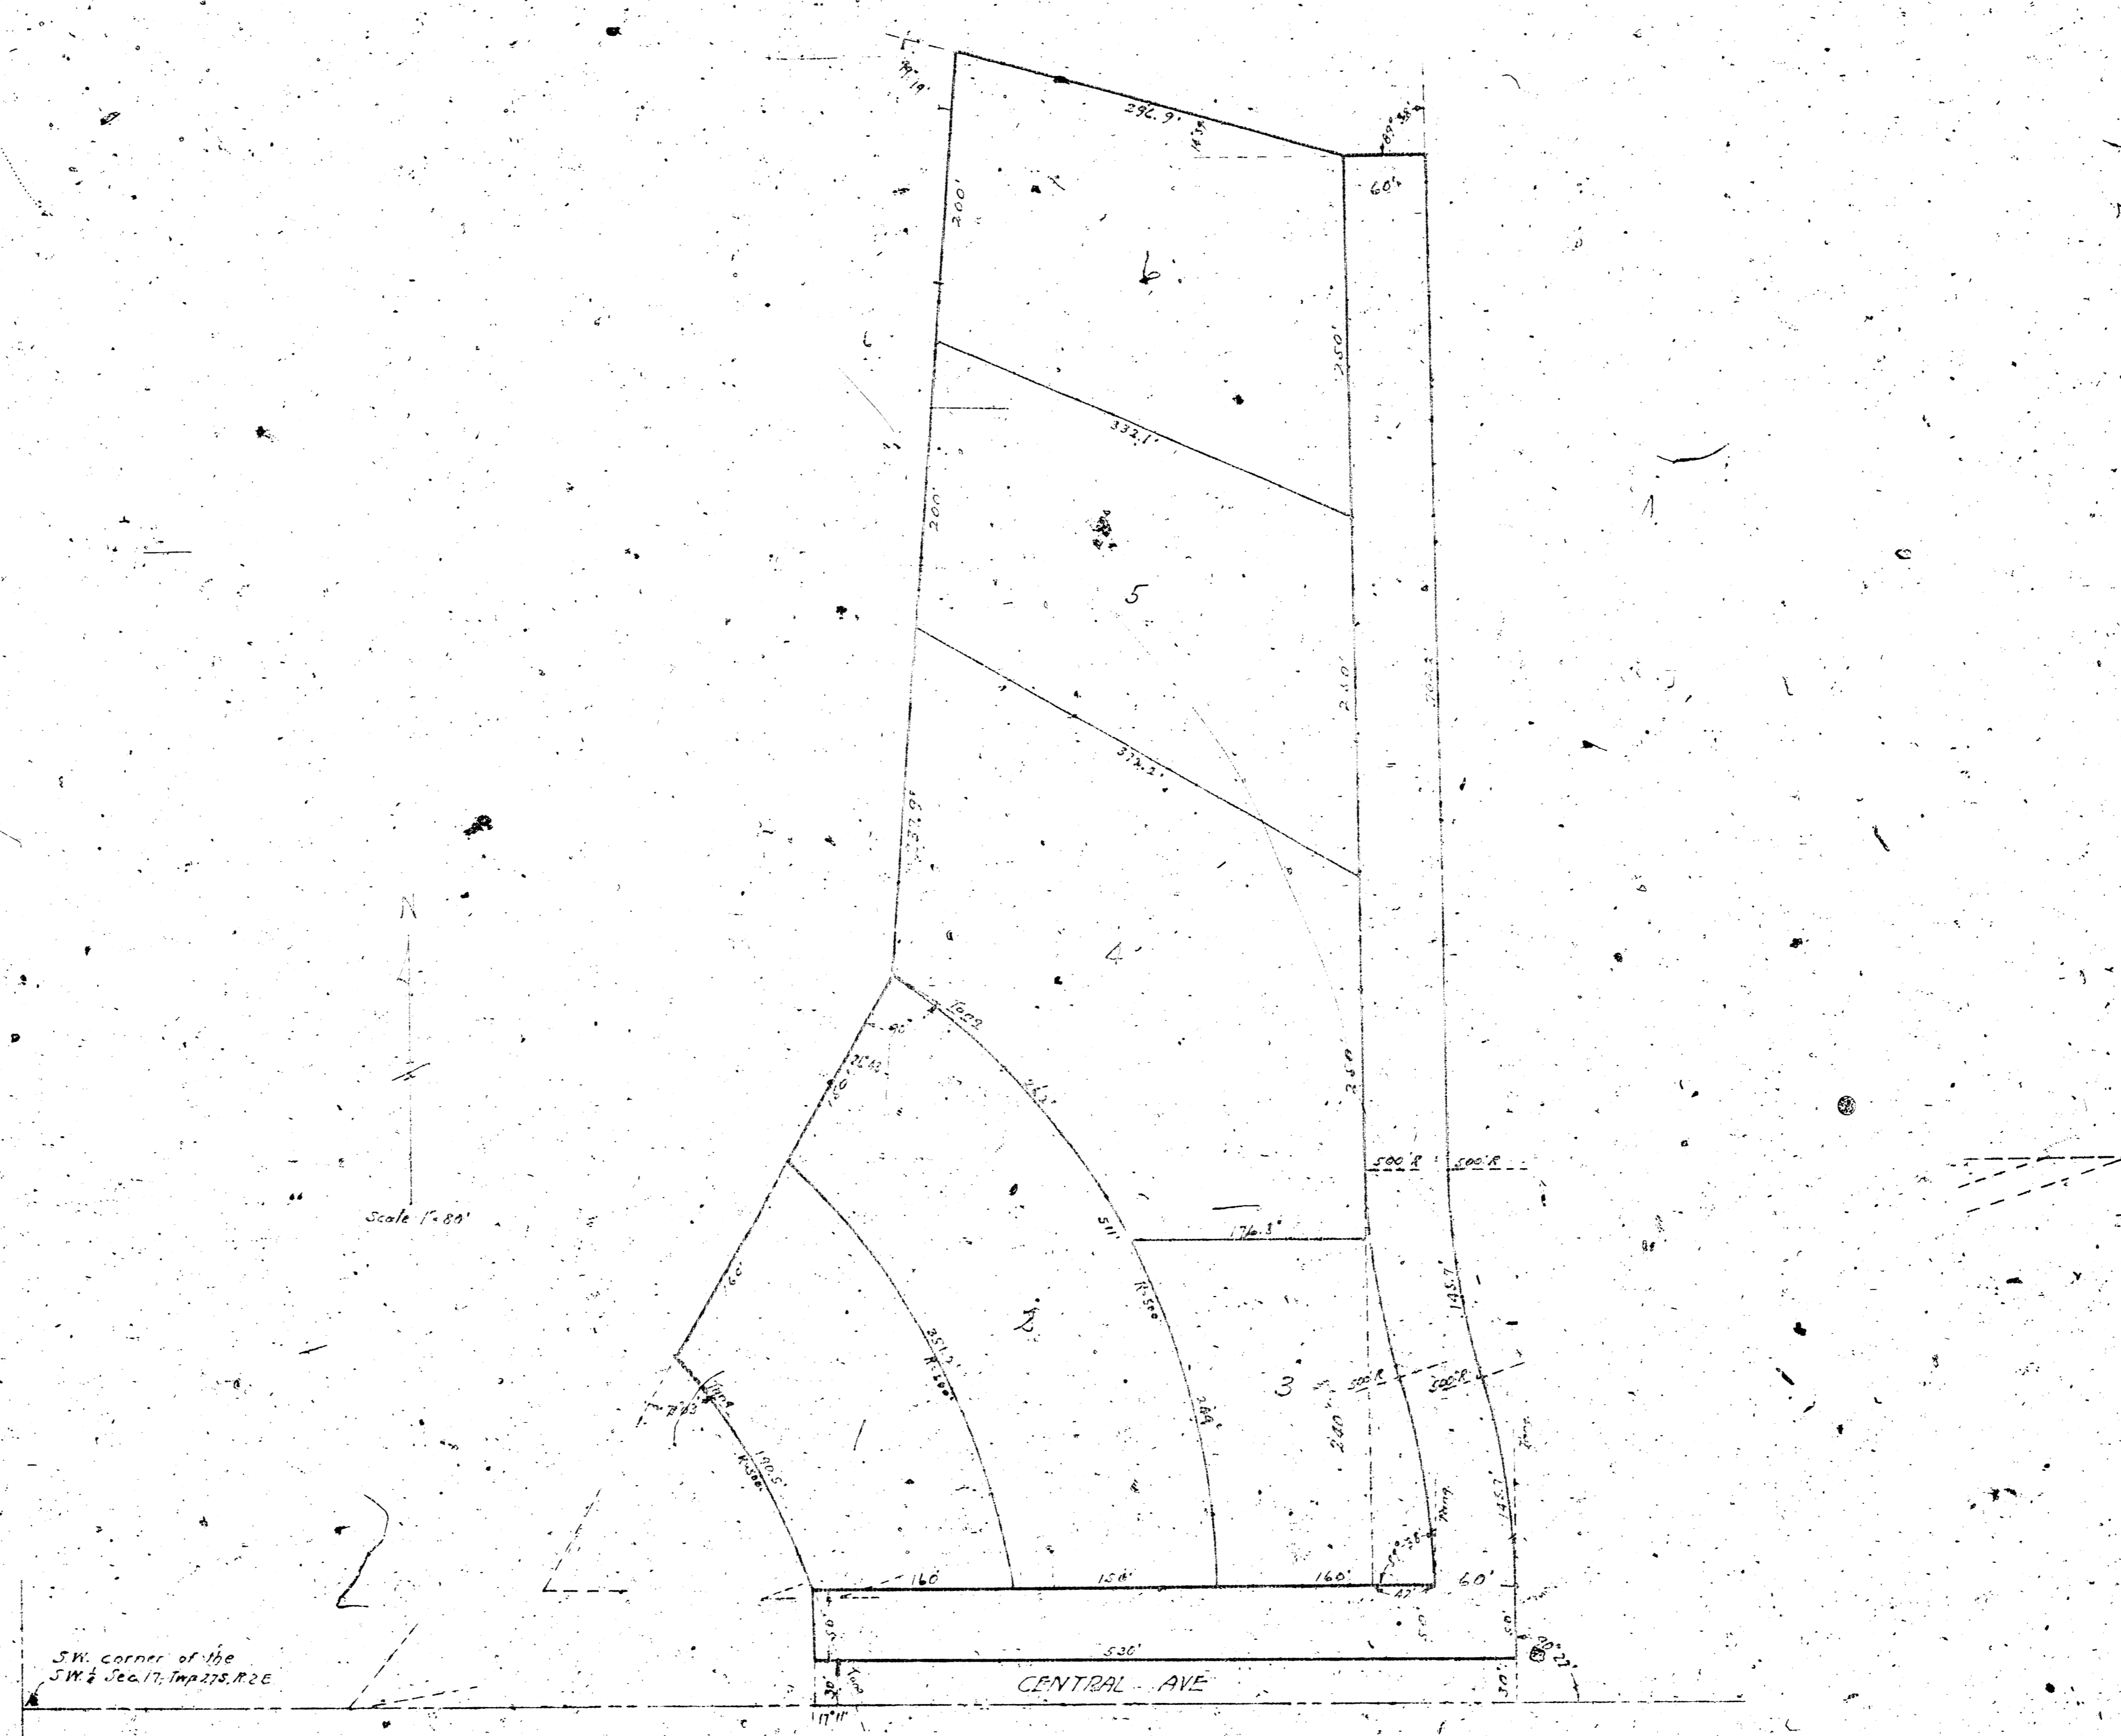


SW corner of the
1/4 Sec 17, T12N, R10E

COUNTRY CLUB SITE

SUGGESTED DEVELOPEMENT
OF
SUBURAN HOMESITES
IN THE
S.W. 1/4, SEC. 17, TWP. 27S, R.2E.
P.L. BROCKWAY CIVIL ENGINEER
NOV. 1934
Scale: 1" = 80'

Shaded Lot 4 continued to
Dr. Edgerlyon. Easement for
Street purpose shown shaded.

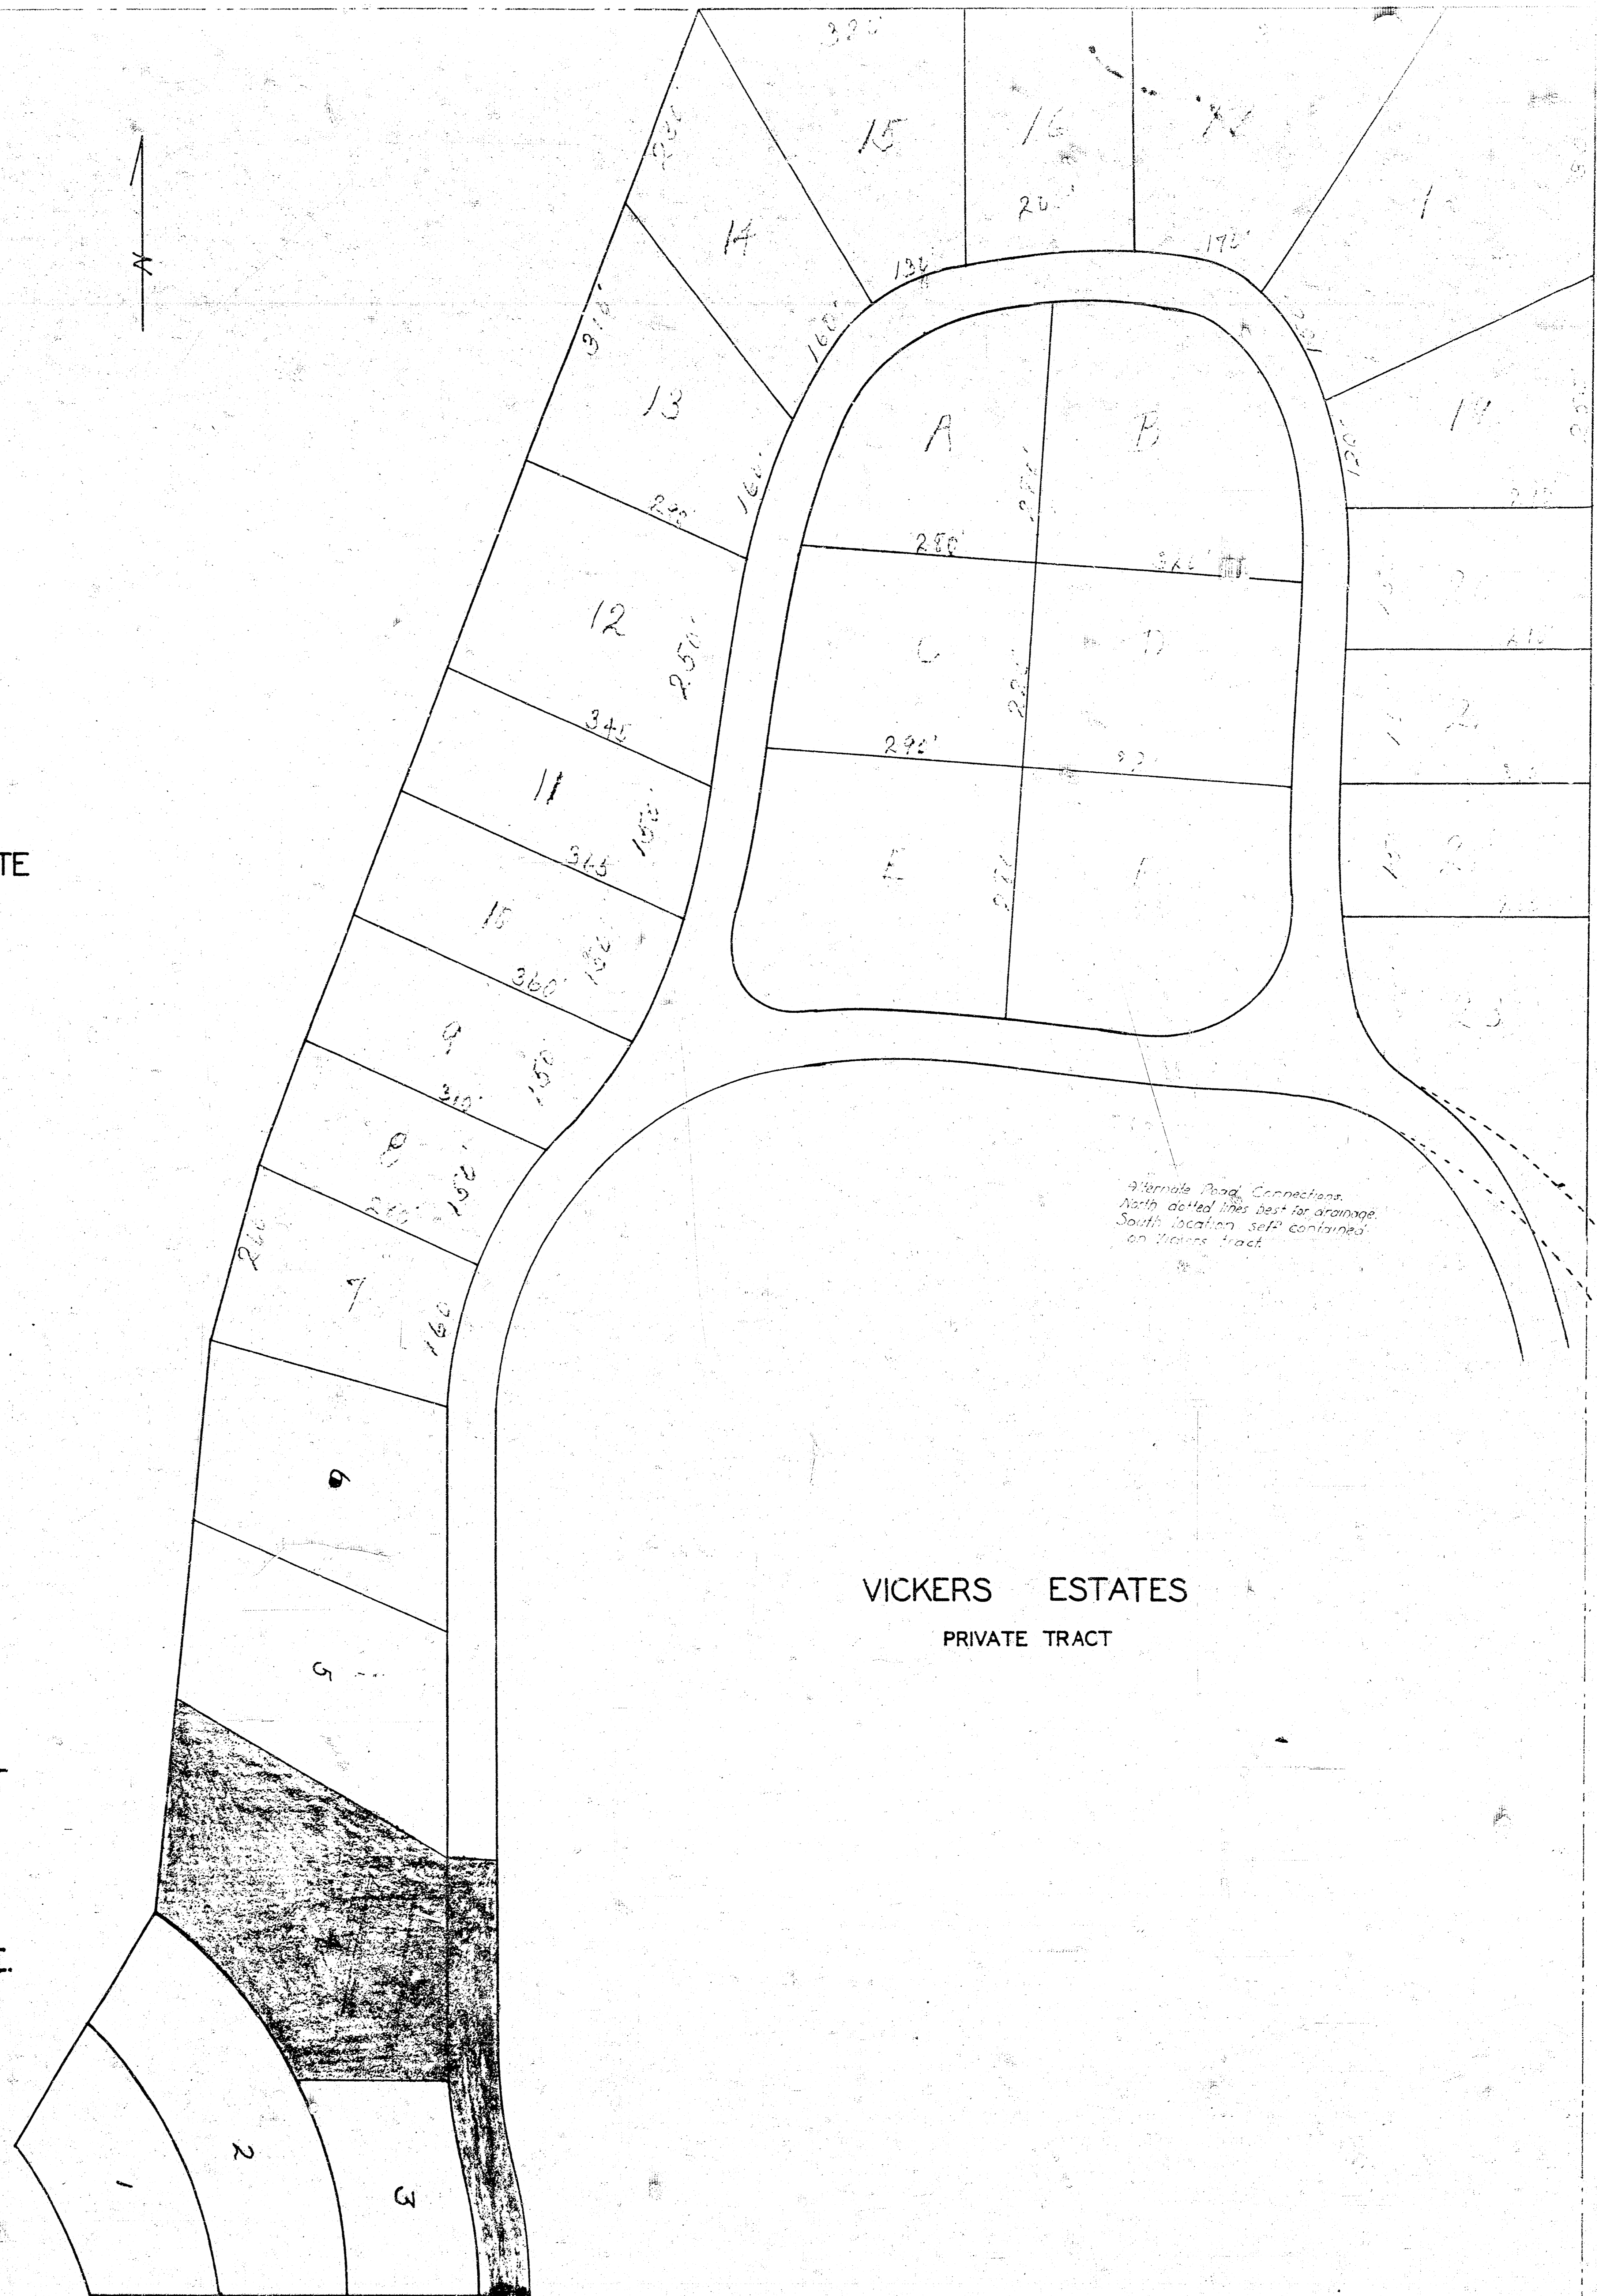

VICKERS ESTATES
PRIVATE TRACT

CONTOUR MAP OF A PORTION OF
THE SW ¼, SEC. 17, TWP. 27 S, R. 2 E.

P.L. BROCKWAY CIVIL ENGINEER

NOV. 1934

Scale: 1" = 80'

