

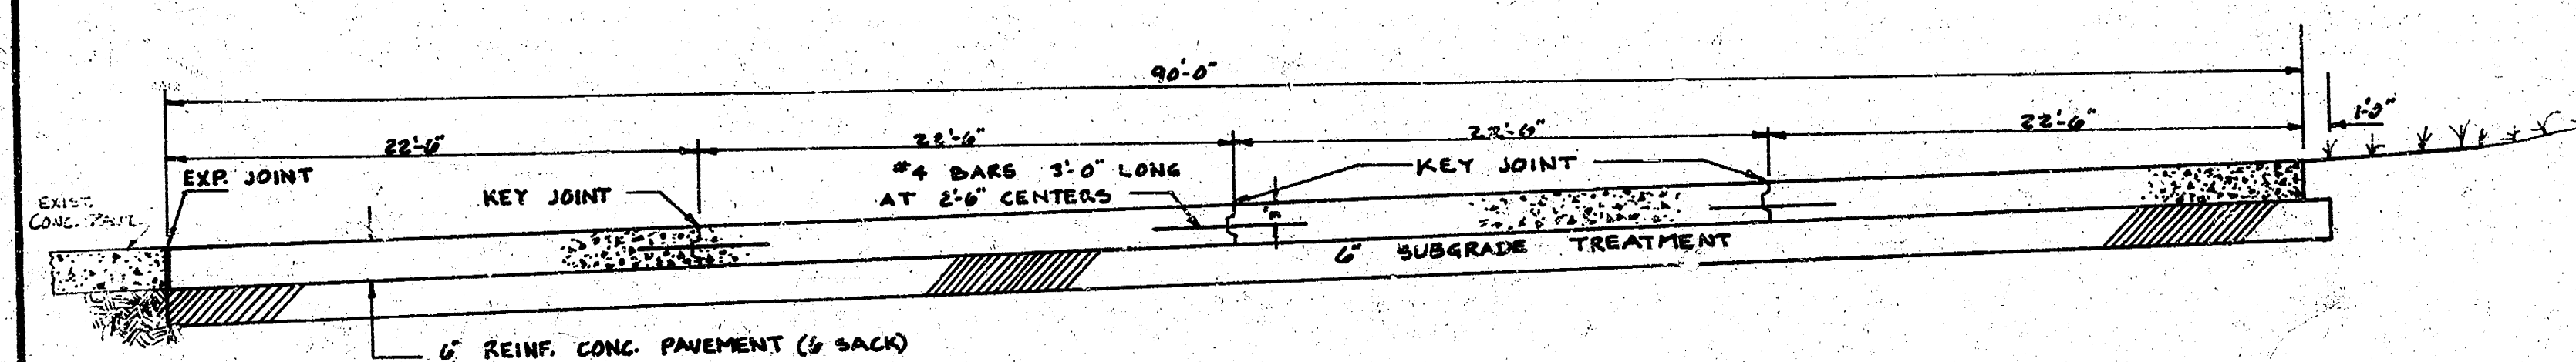


CONCRETE SLABS FOR DRIVER TRAINING AT FIRE TRAINING GROUNDS, 31ST ST S. & OLIVER


CITY OF WICHITA, KANSAS
R. W. LINN - CITY ENGINEER
PROJ. NO. DHHA 506430
DATE:

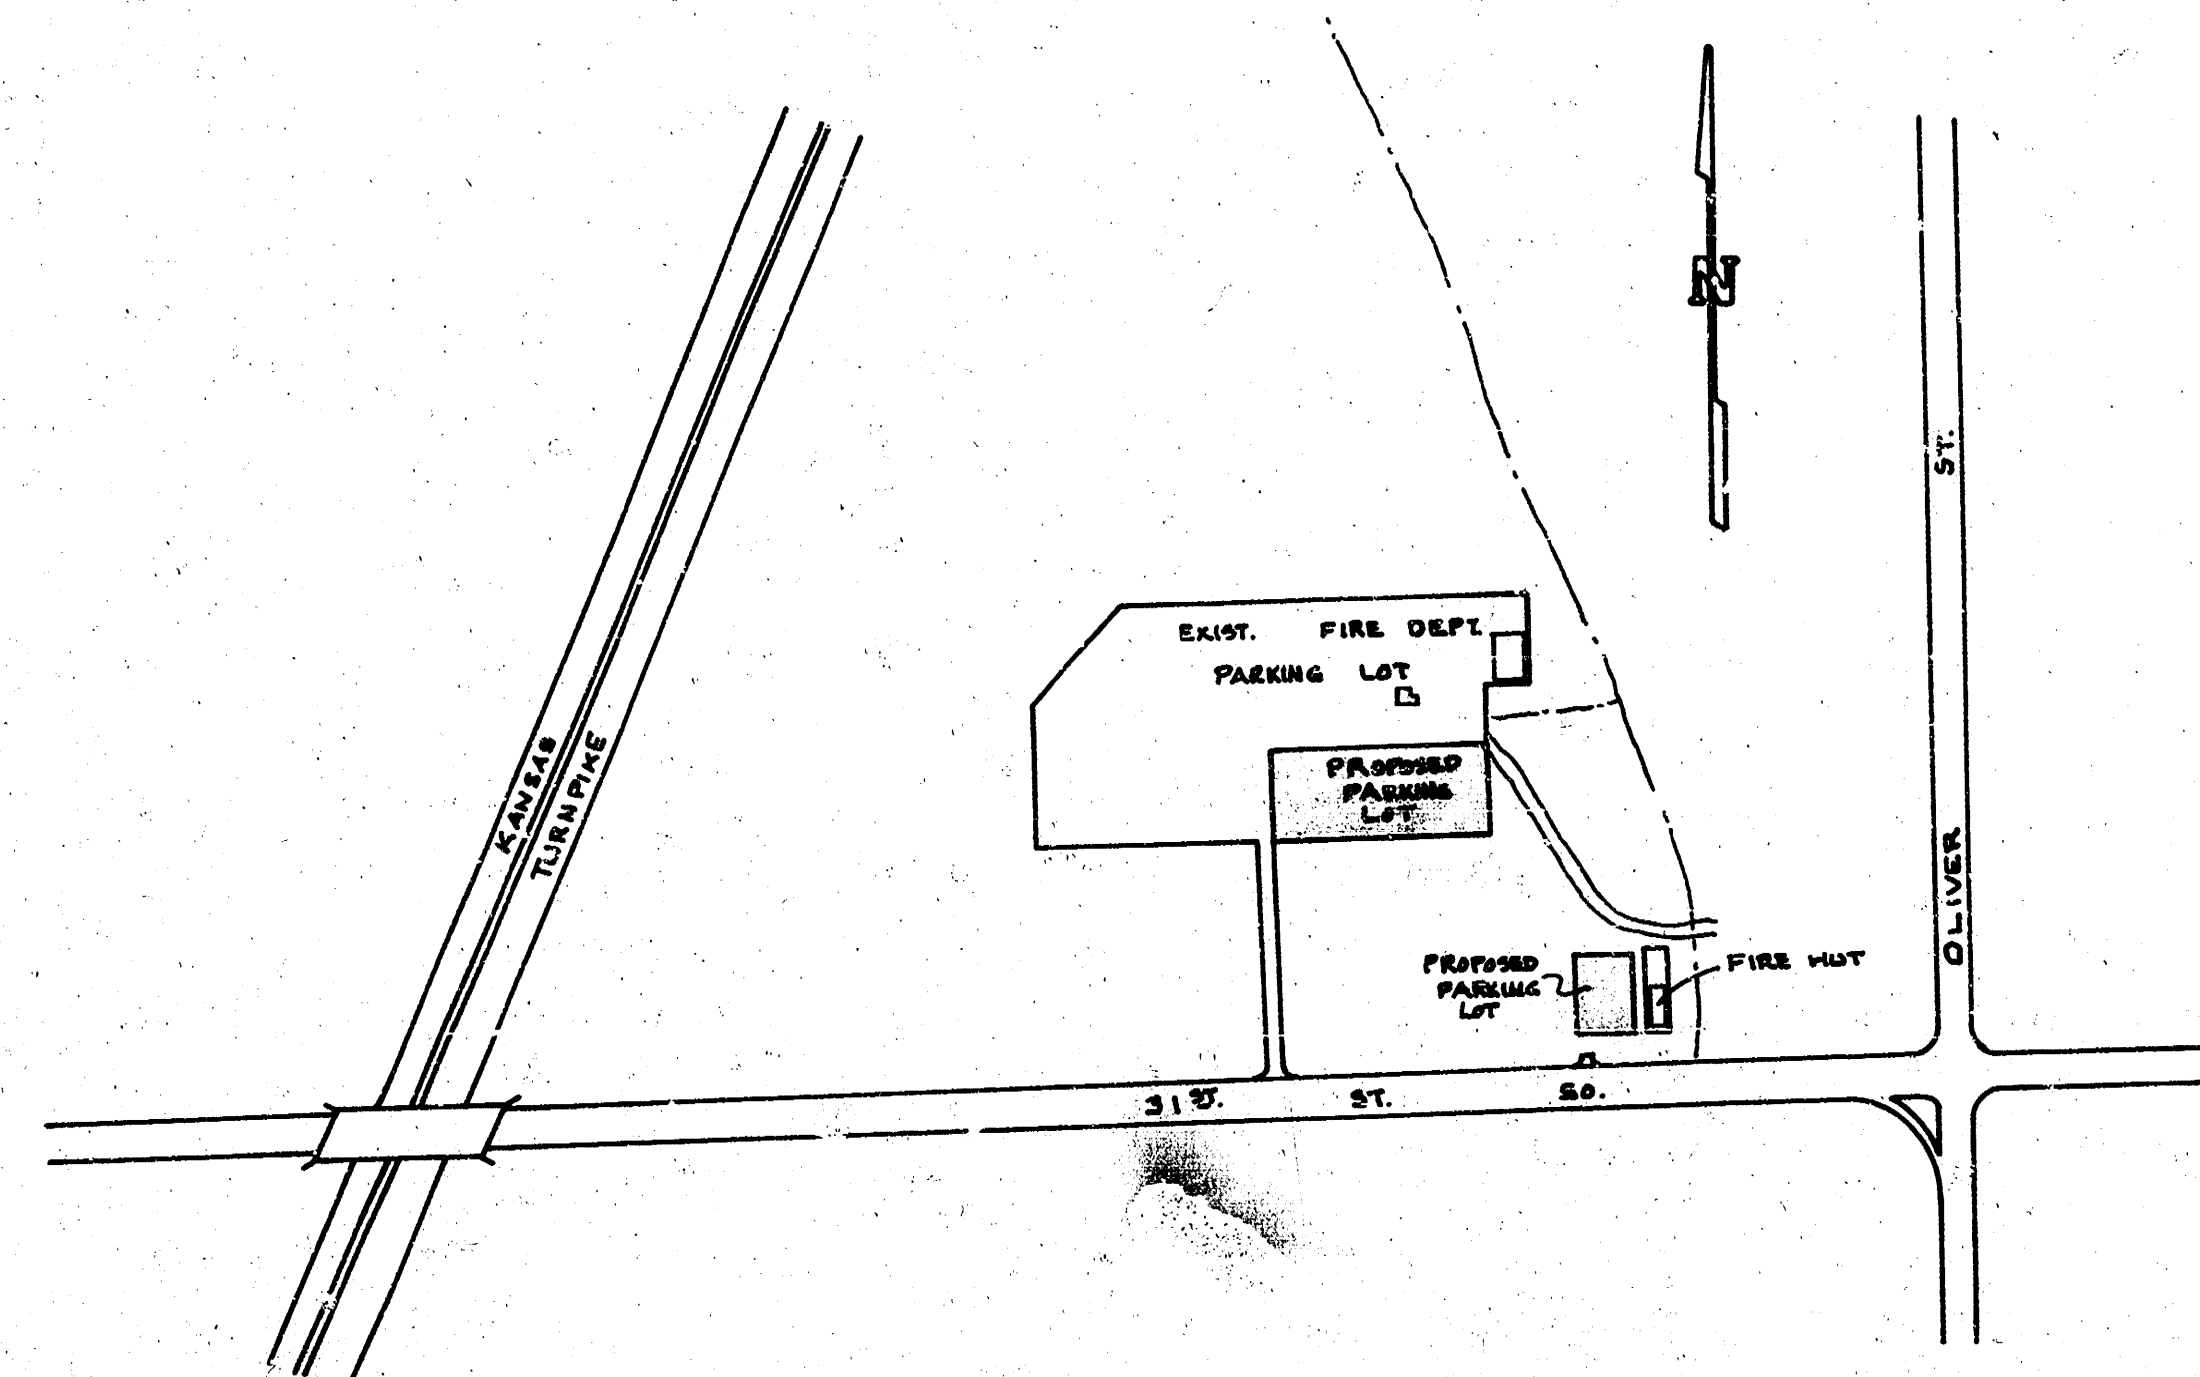


N-S. SECTION LOOKING EAST

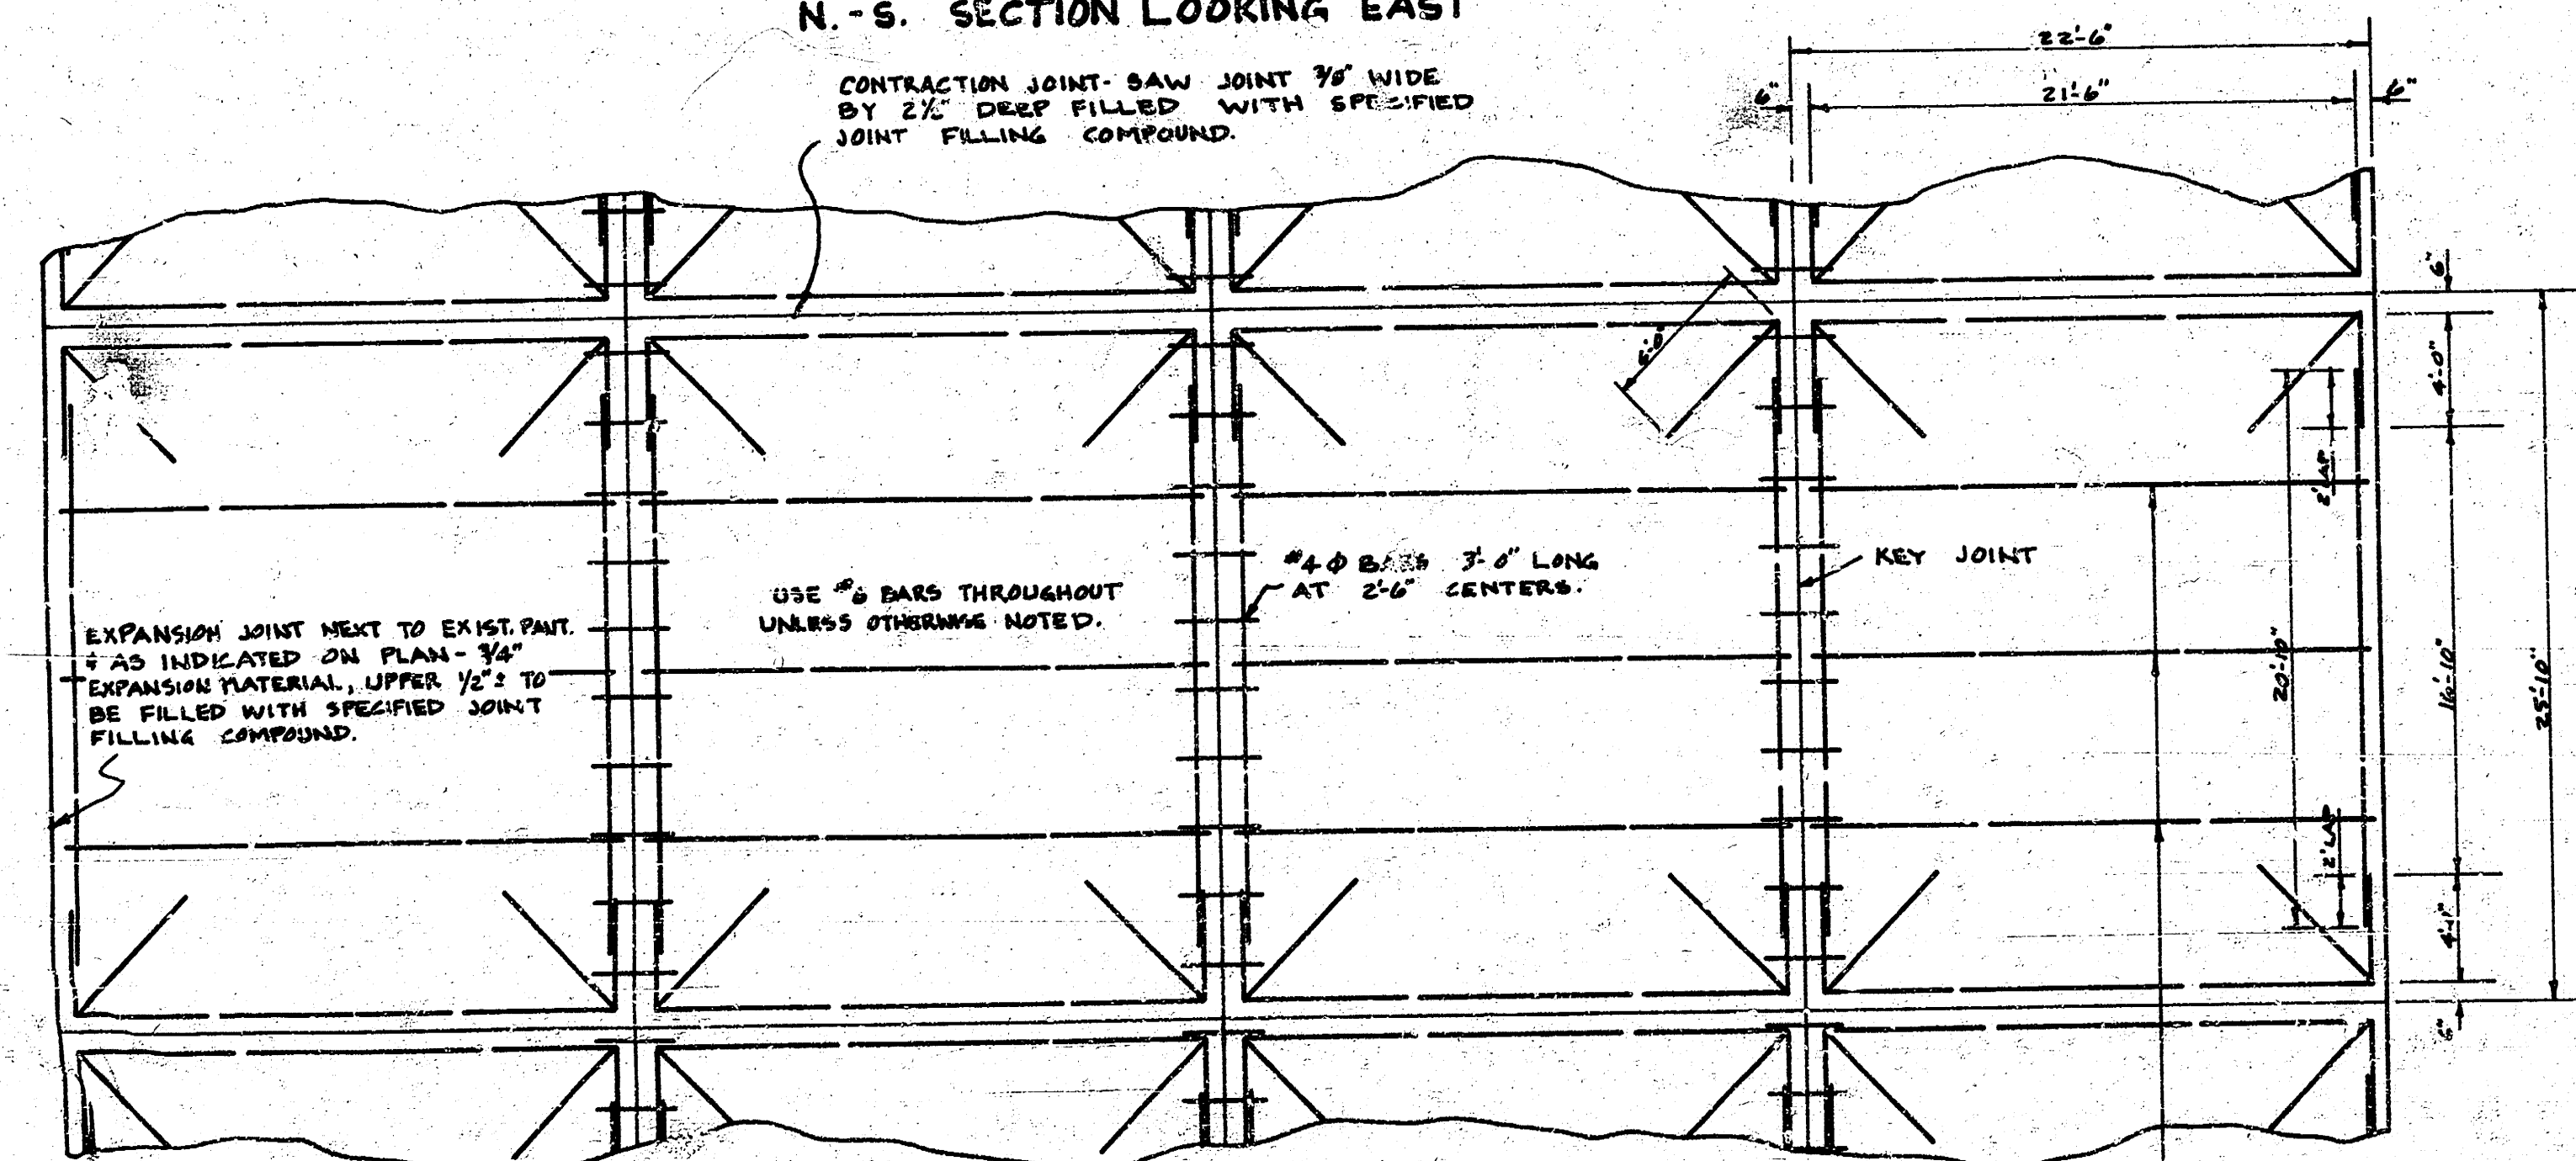


TYPICAL STEEL PATTERN
NORTH PARKING LOT

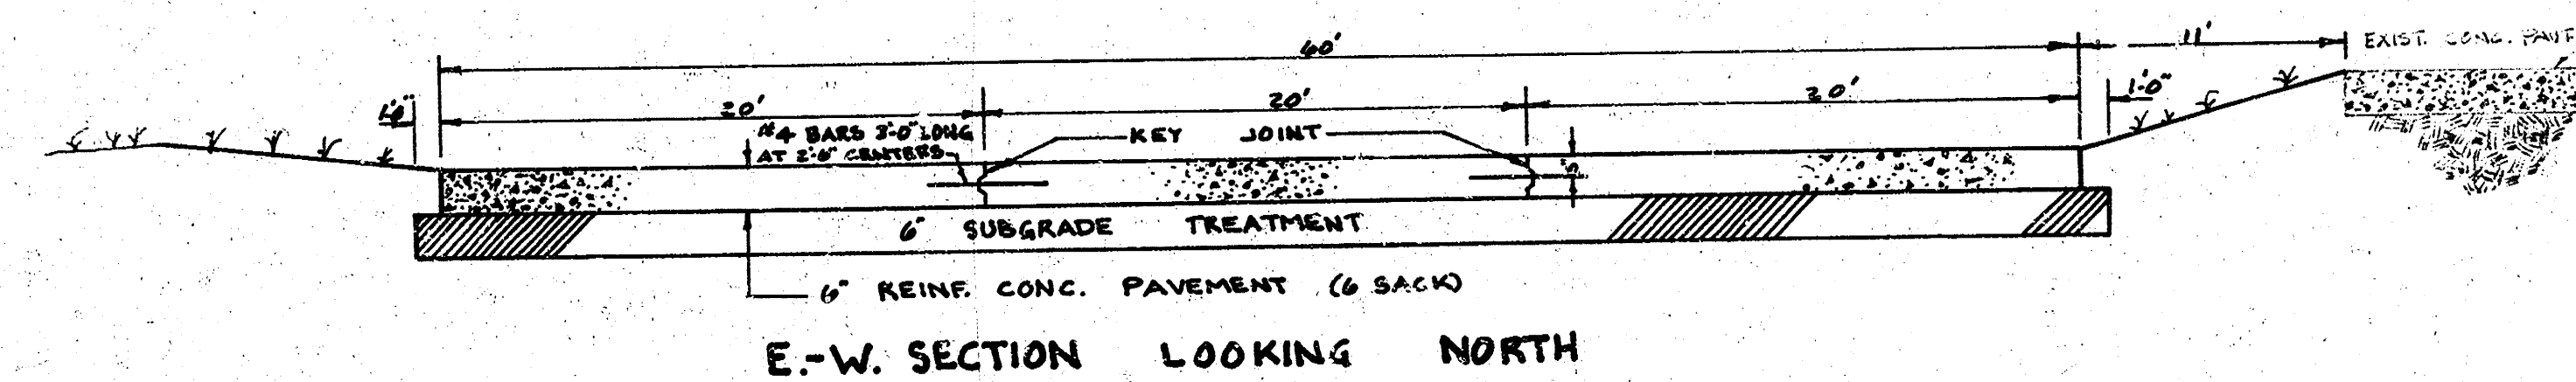


E-W. SECTION LOOKING NORTH

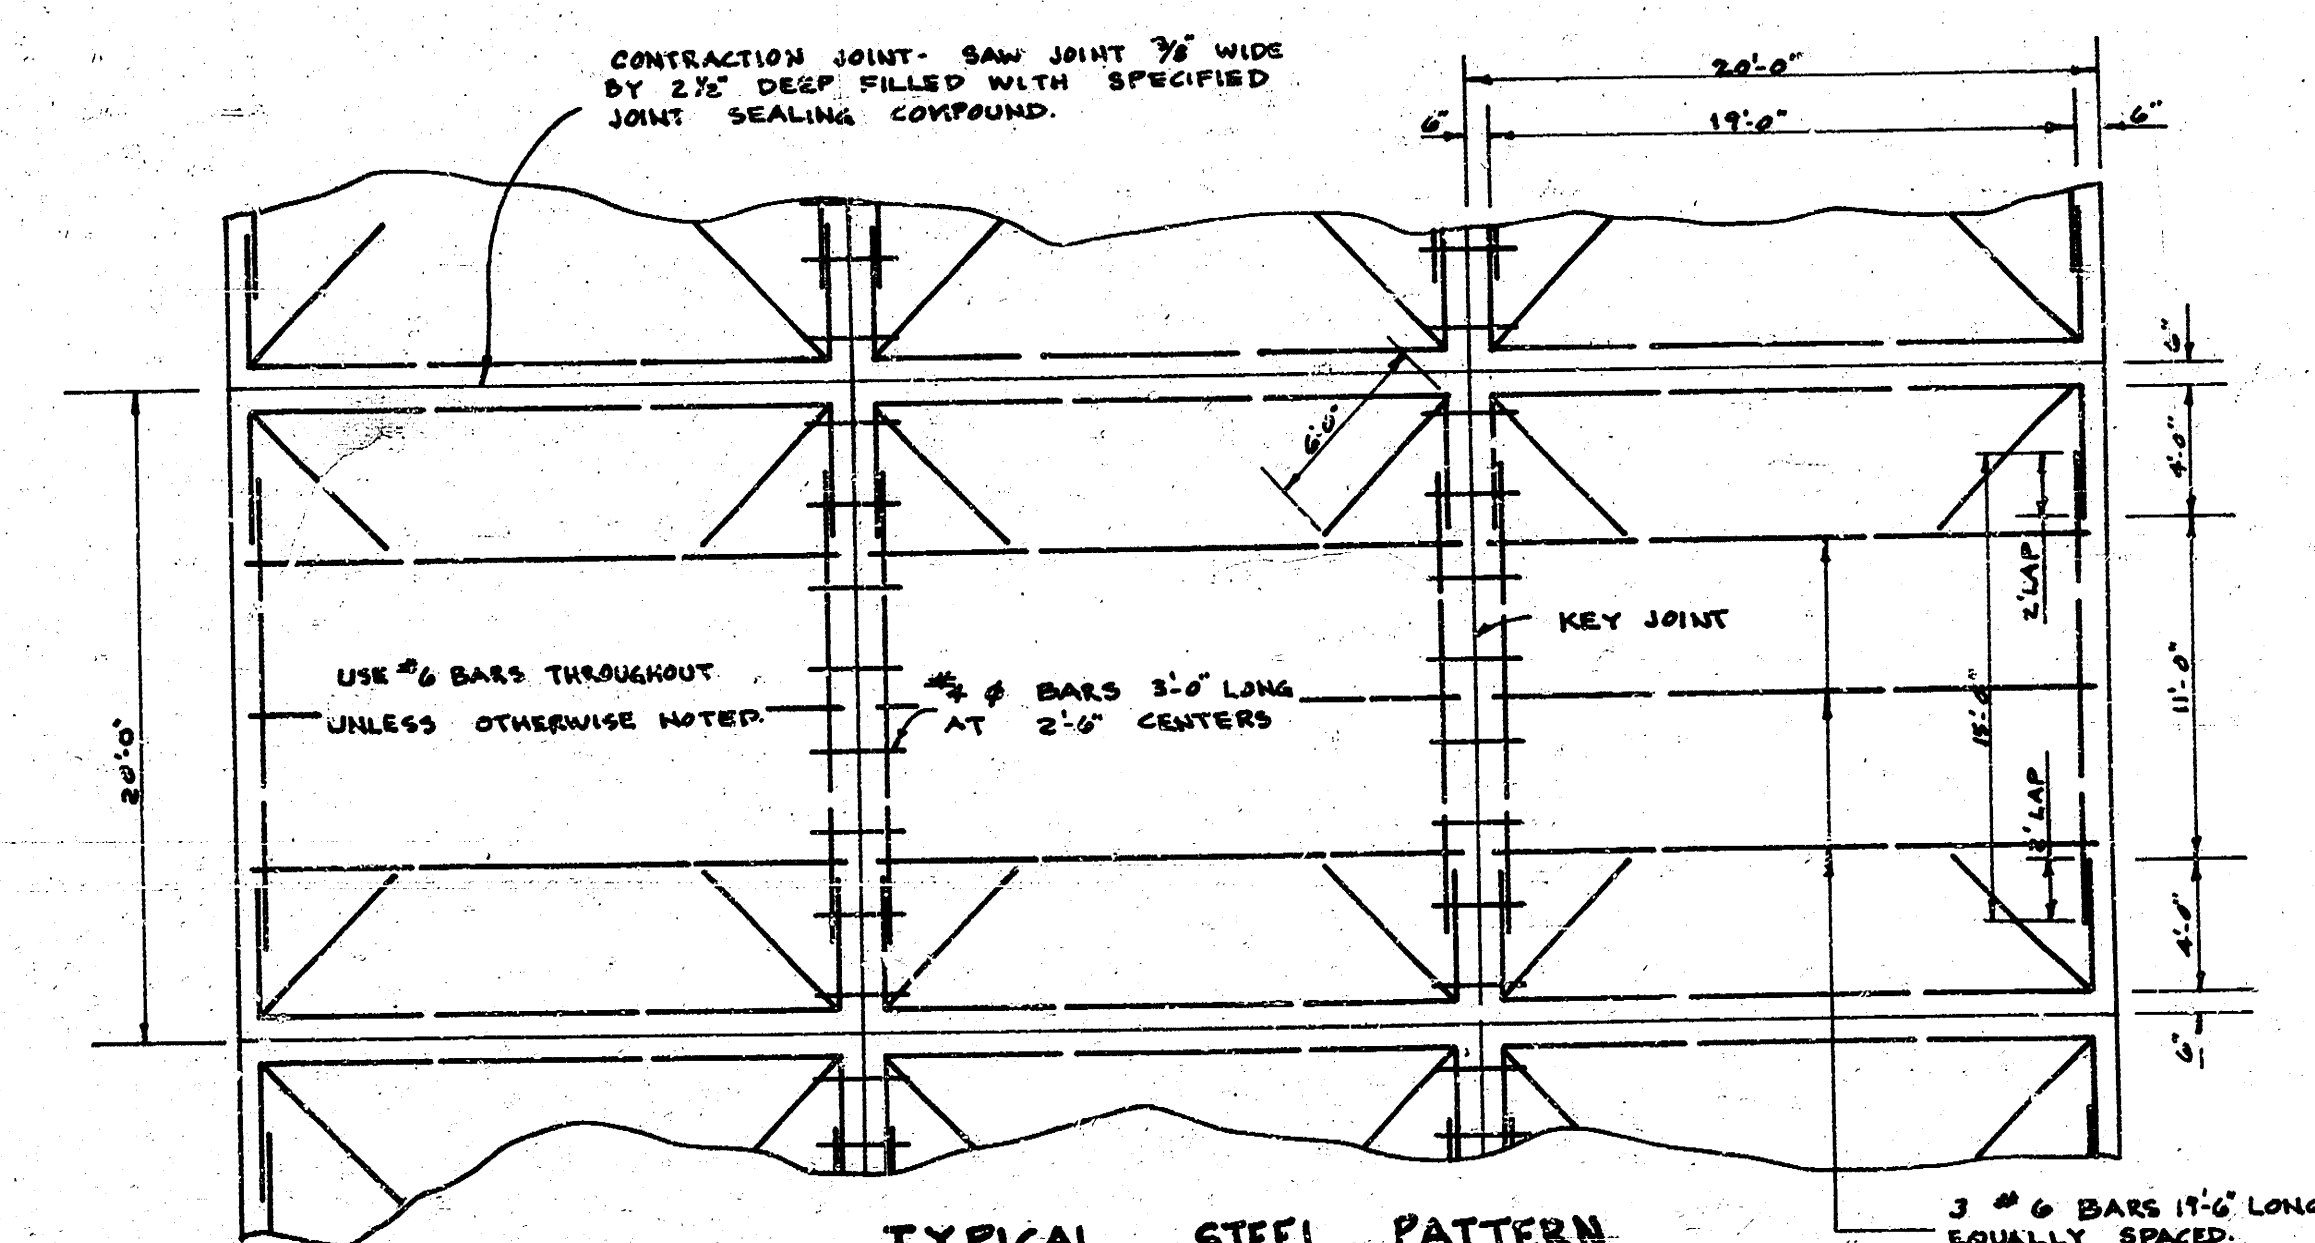


TYPICAL STEEL PATTERN
SOUTH PARKING LOT

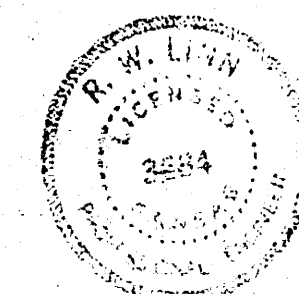


SHEET
 Plans
 Excavation
 Etc.
 Checked

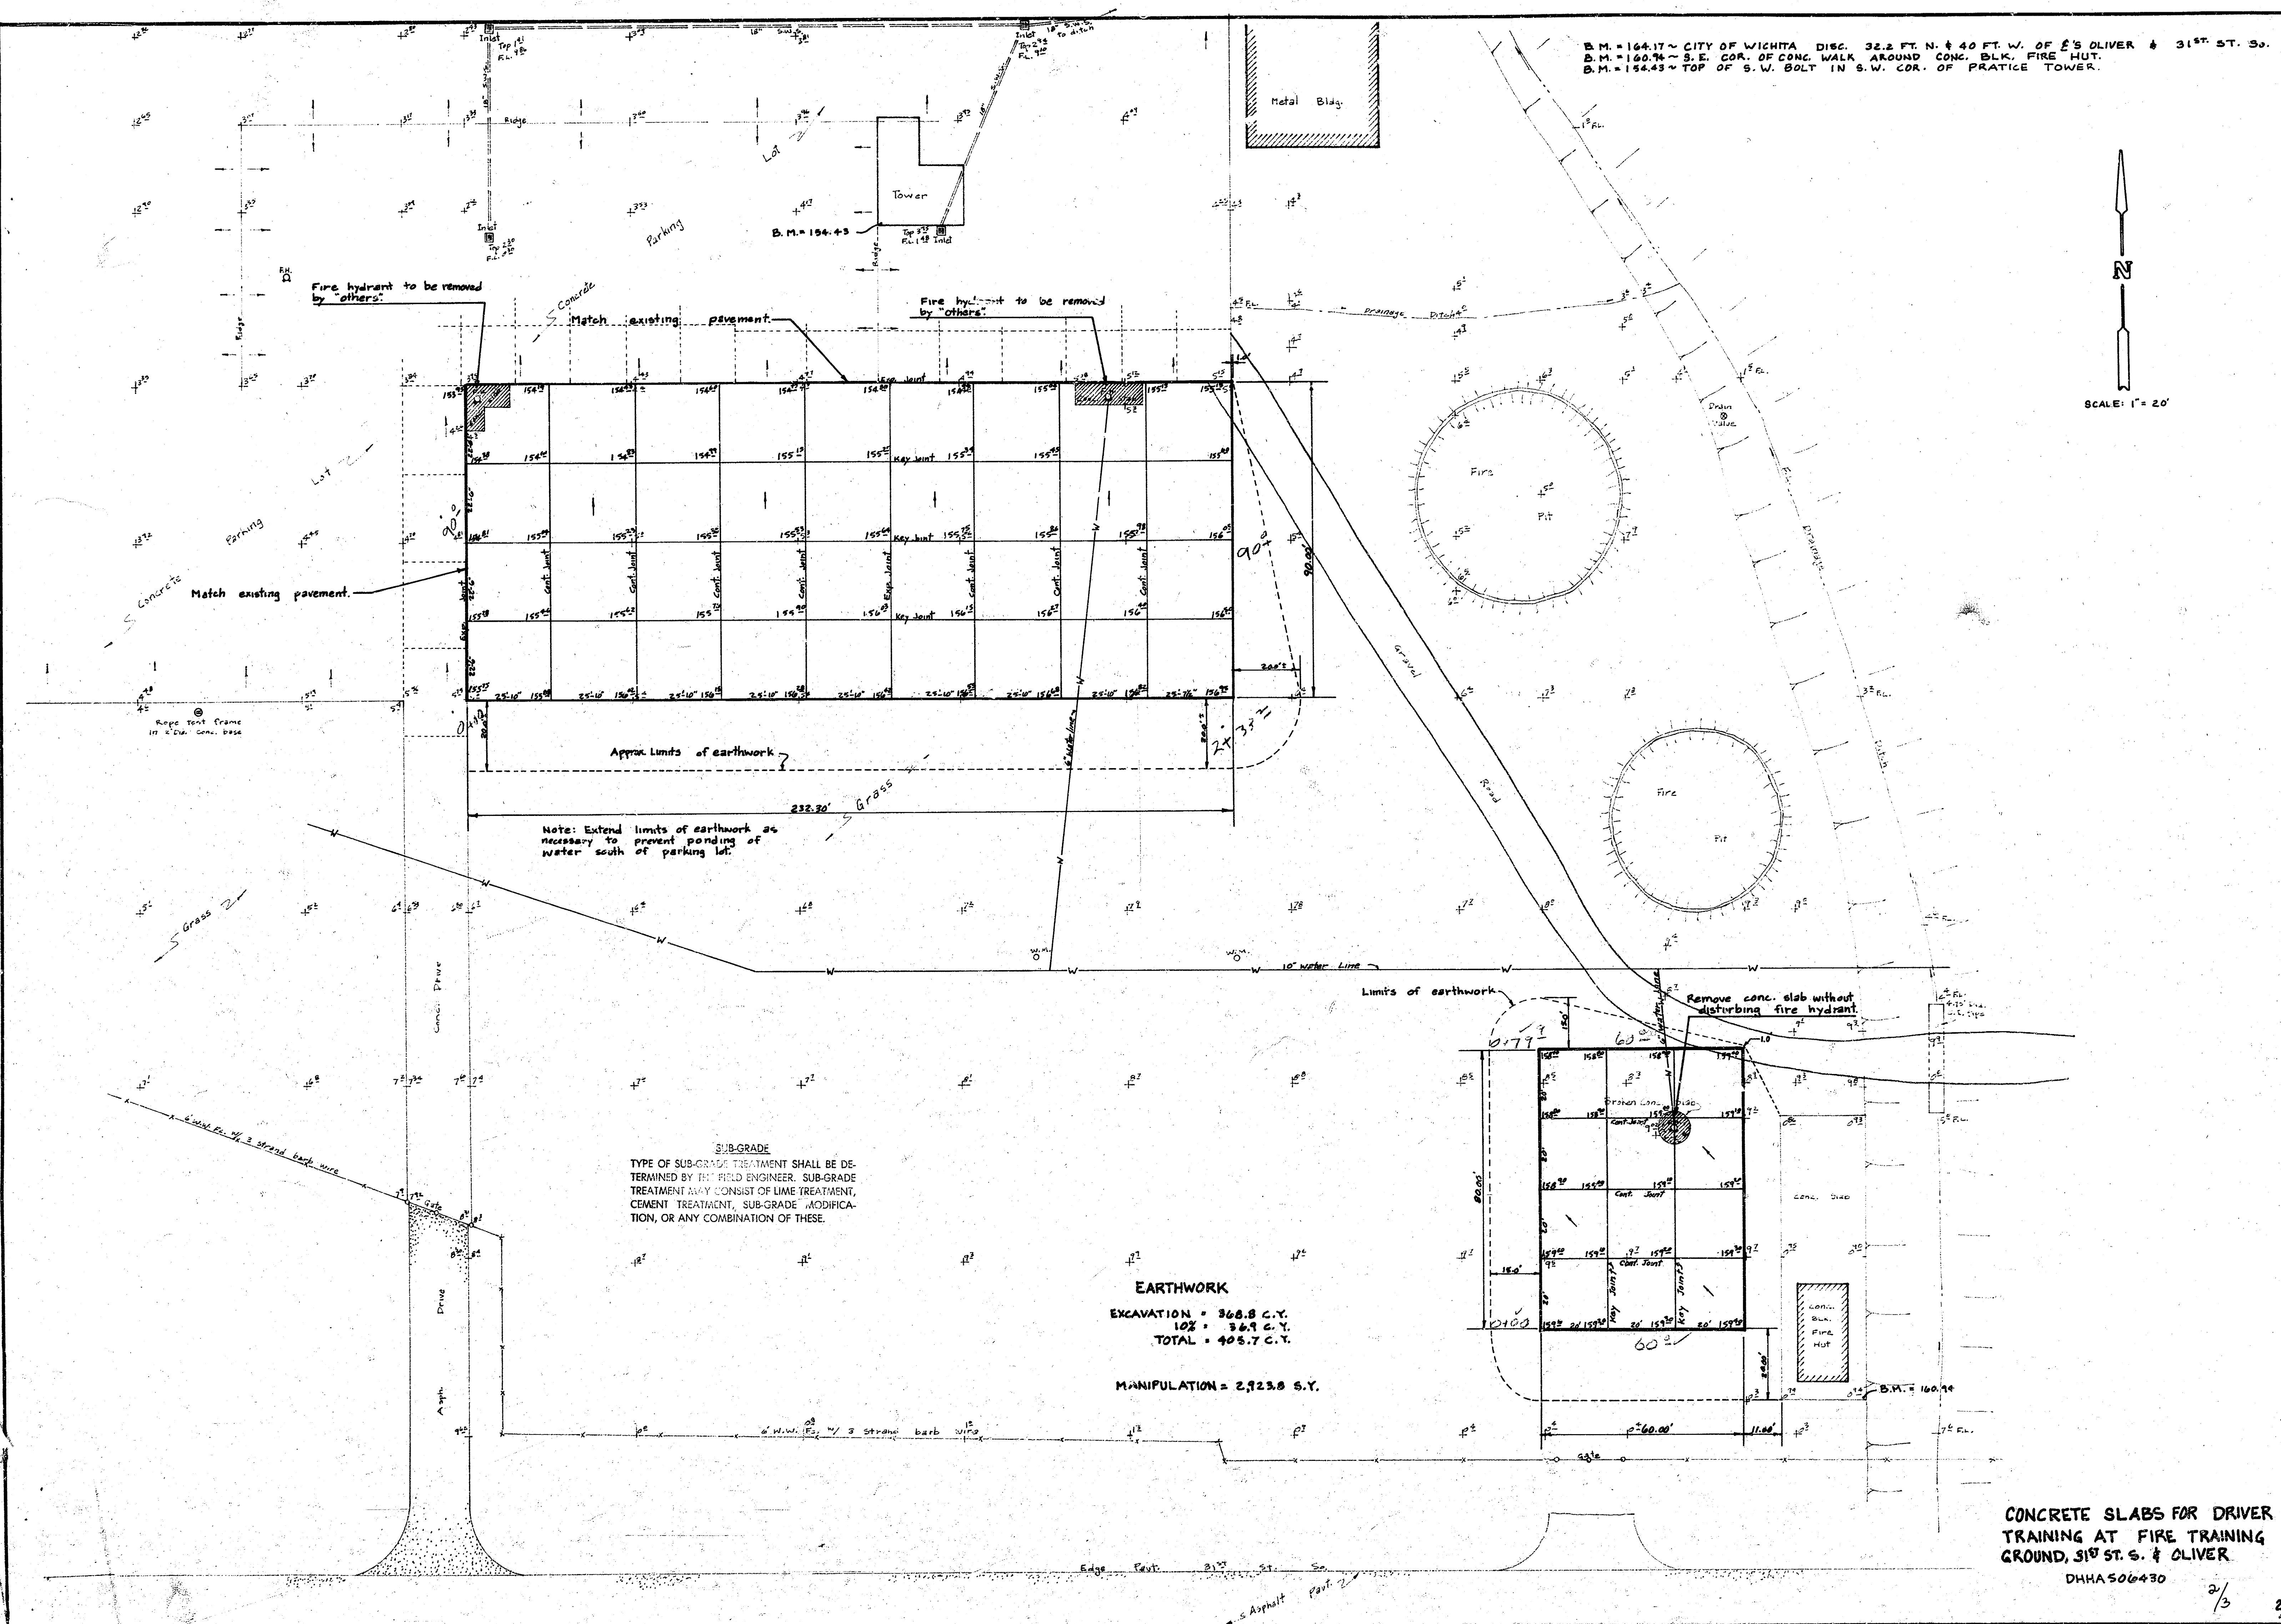

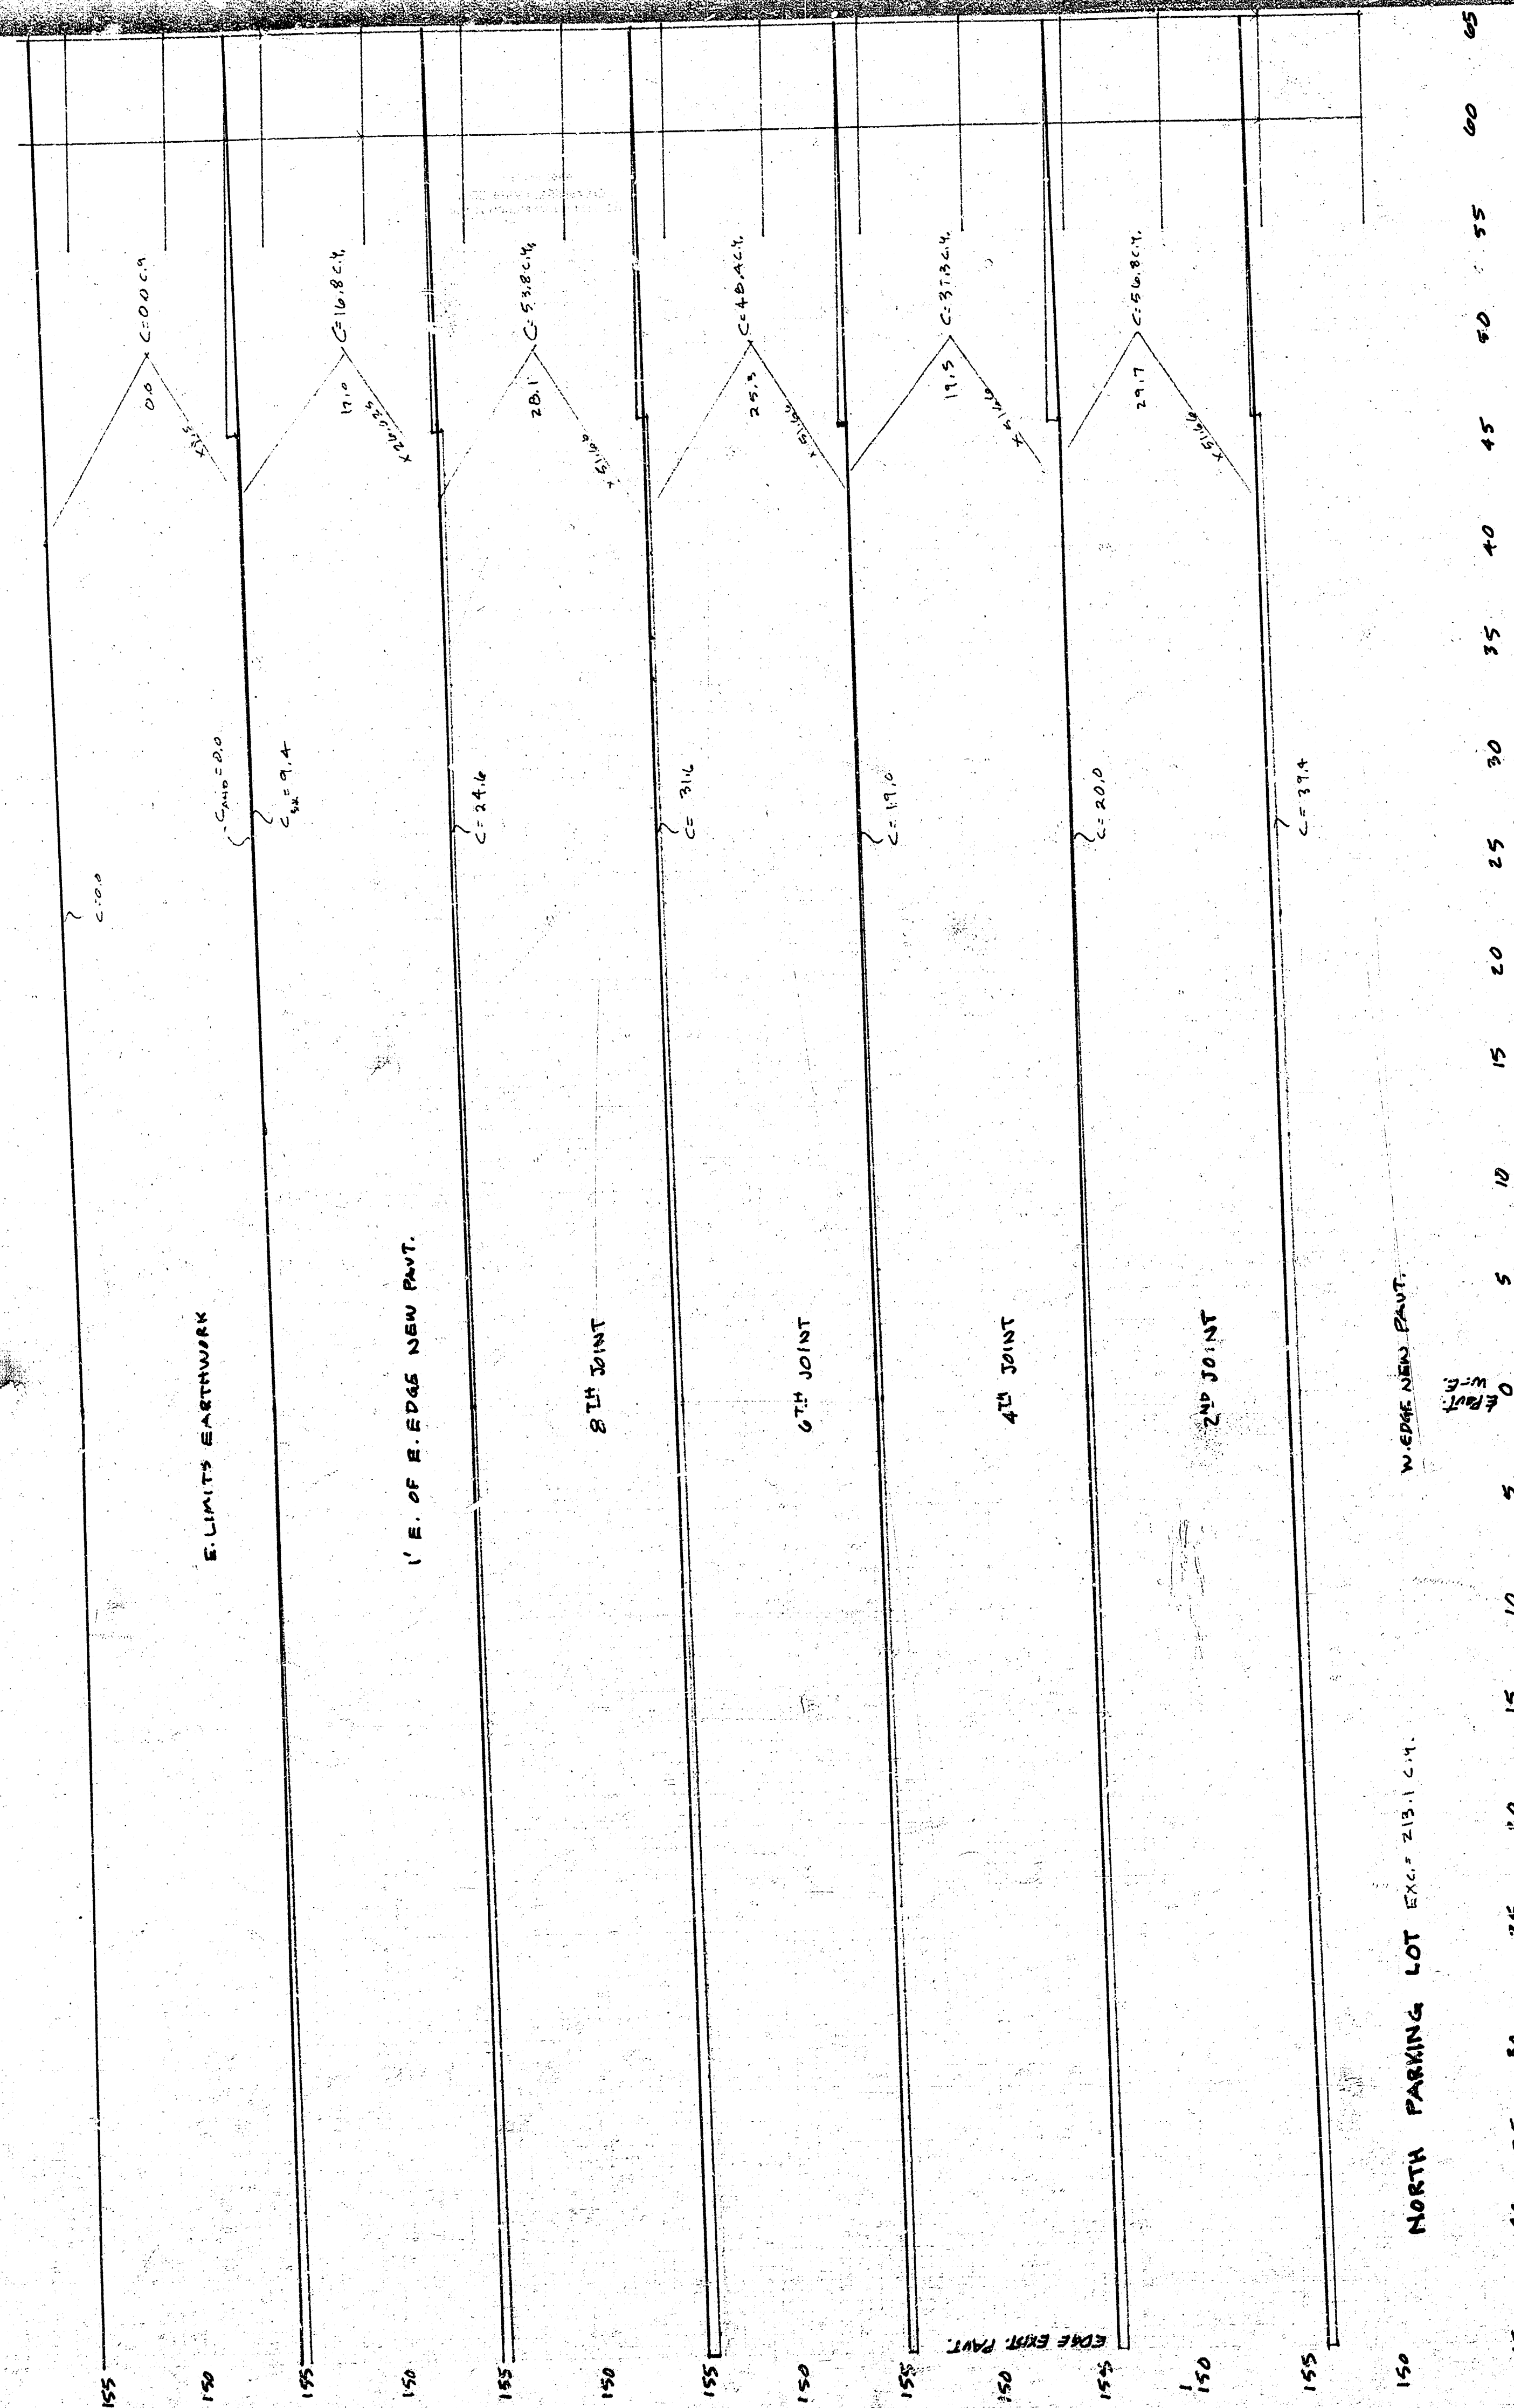

W. EDGE NEW PAVT.

NORTH PARKING LOT EXC. = 213.1 C.Y.

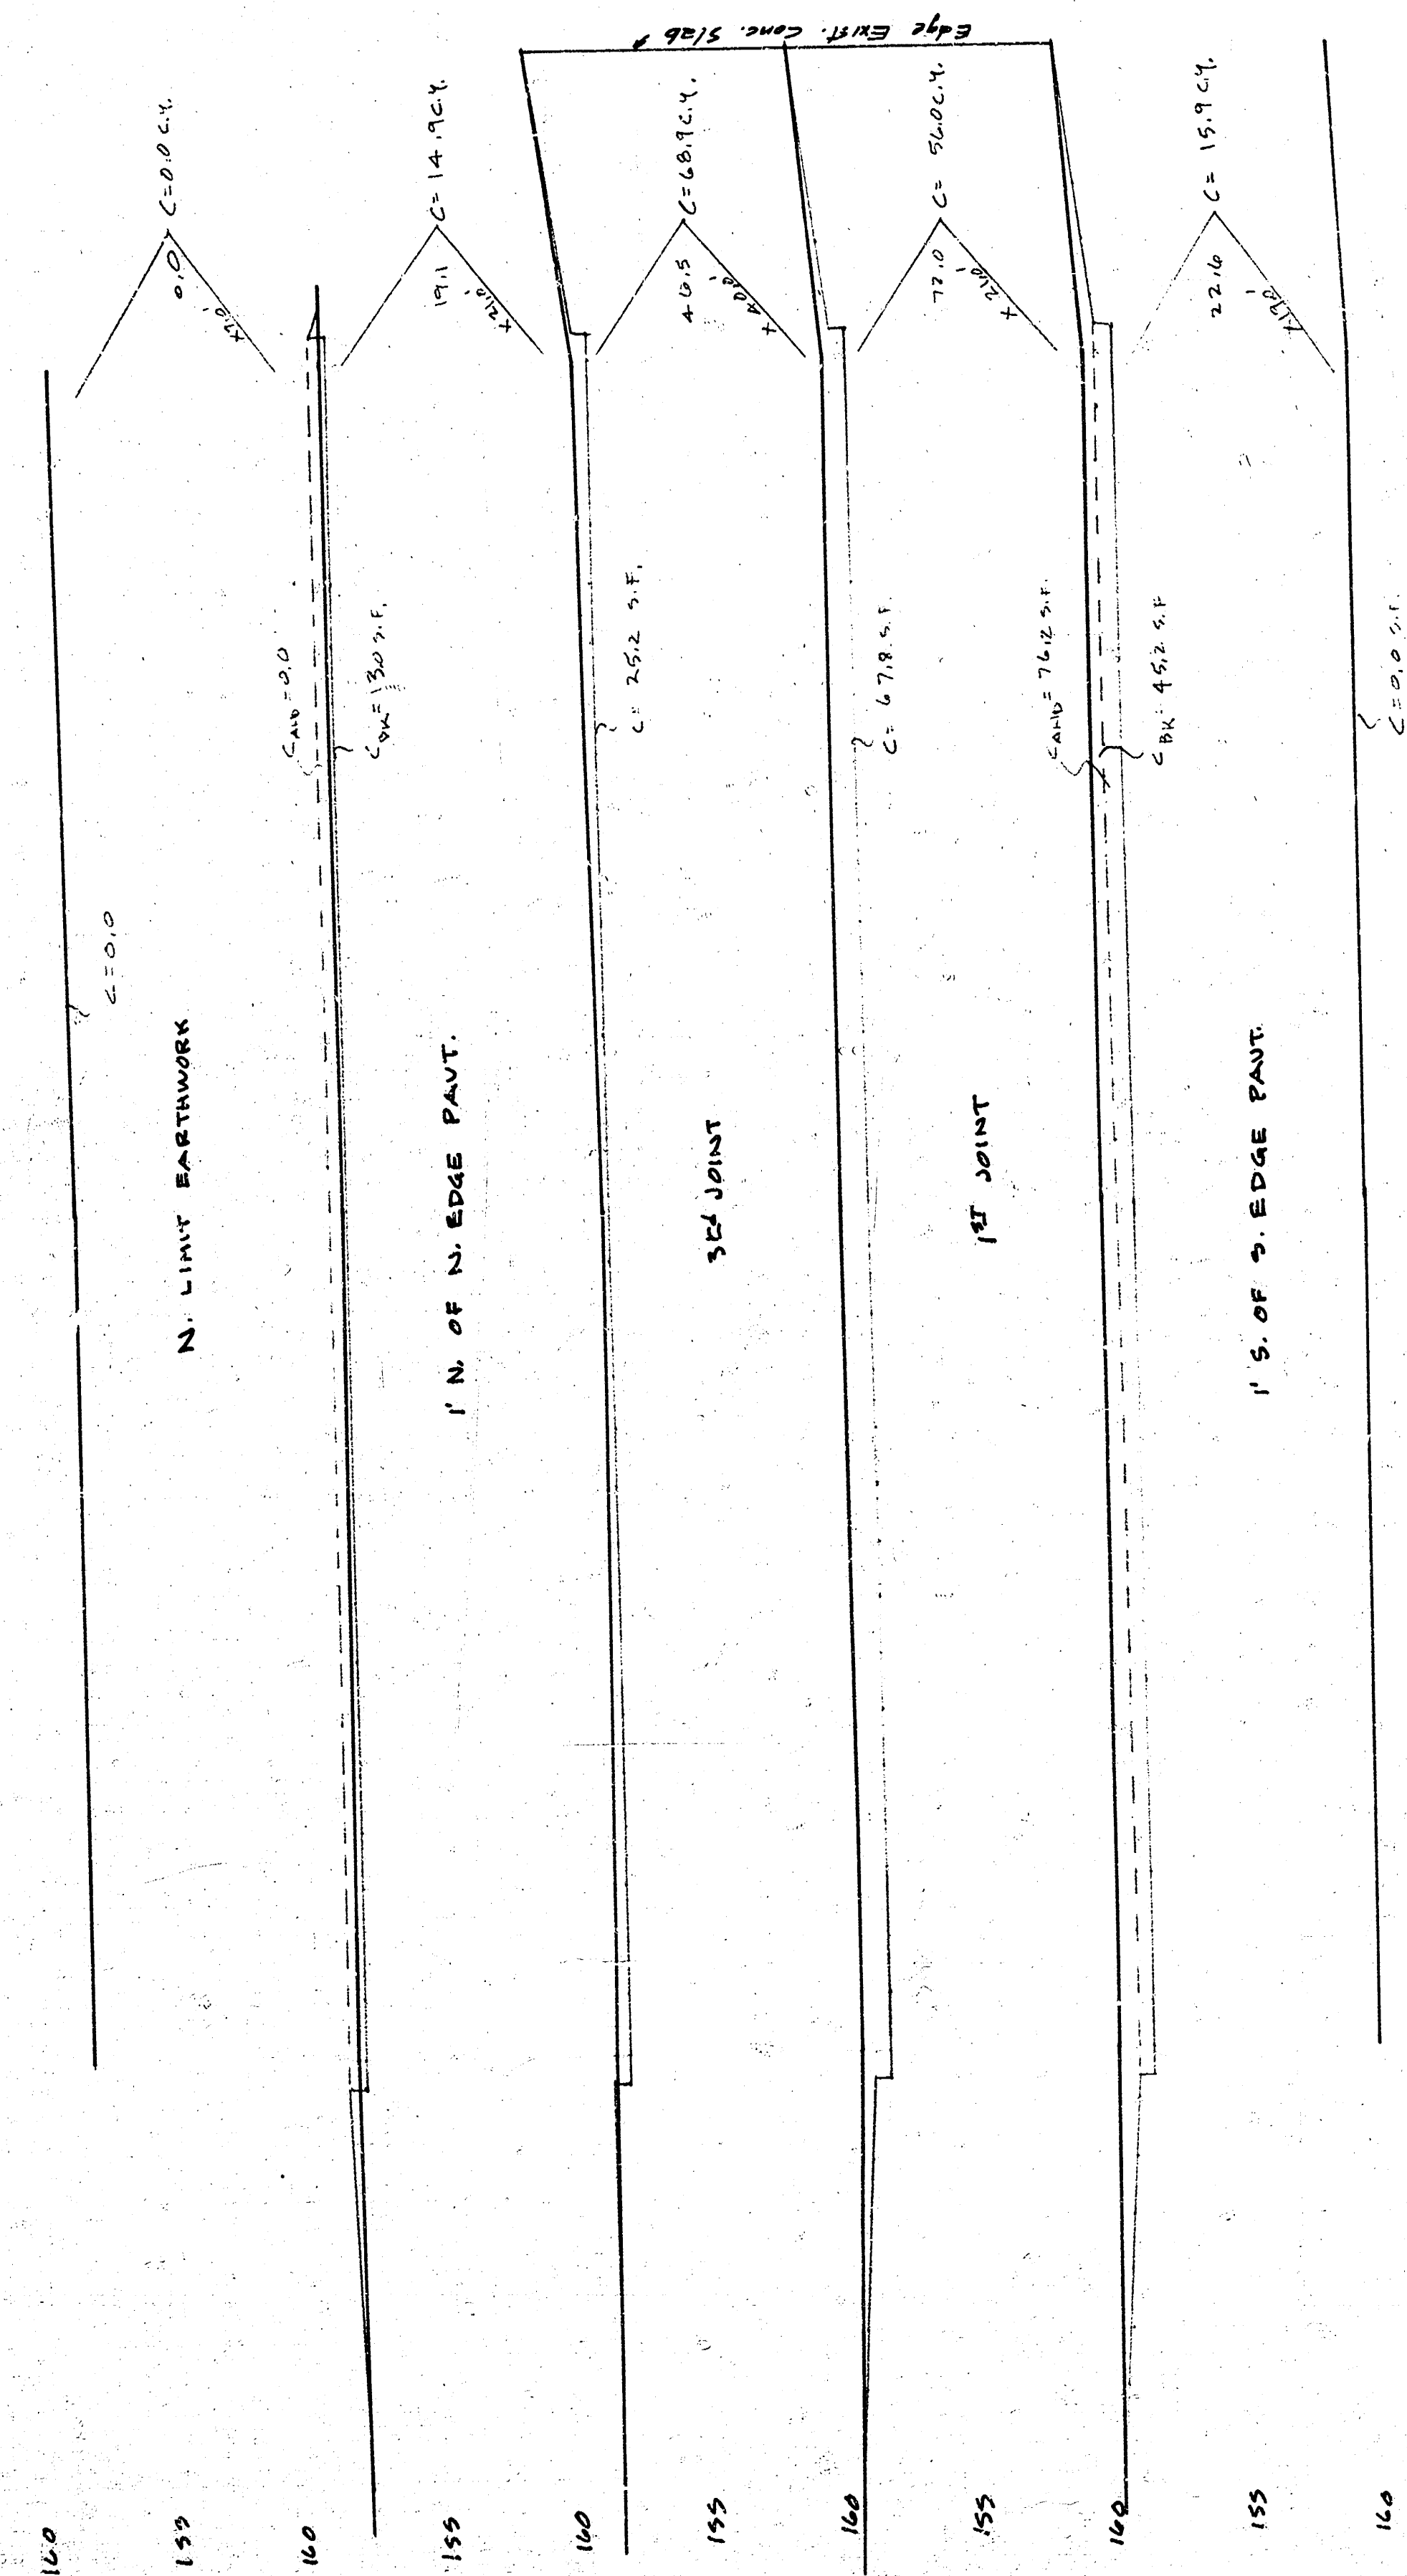

SOUTH PARKING LOT EXC. = 155.7 C.Y.

S. LIMIT EARTHWORK

TOTAL EXC. = 368.8

10 4 5 12
CONCRETE SLABS FOR DRIVER TRAINING
AT FIRE TRAINING GROUNDS, 31ST ST. SO. & OLIVER
DHHA506430