


CITY EMPLOYEES PARKING LOT. CENTRAL & WACO

PROJ. NO. 270-68-365-50216-430-000-000-000 CONSTRUCTION CONTRACT COSTS


PROJ. NO. 270-68-365-50216-111-000-000-000 CONSTRUCTION INSPECTION COSTS

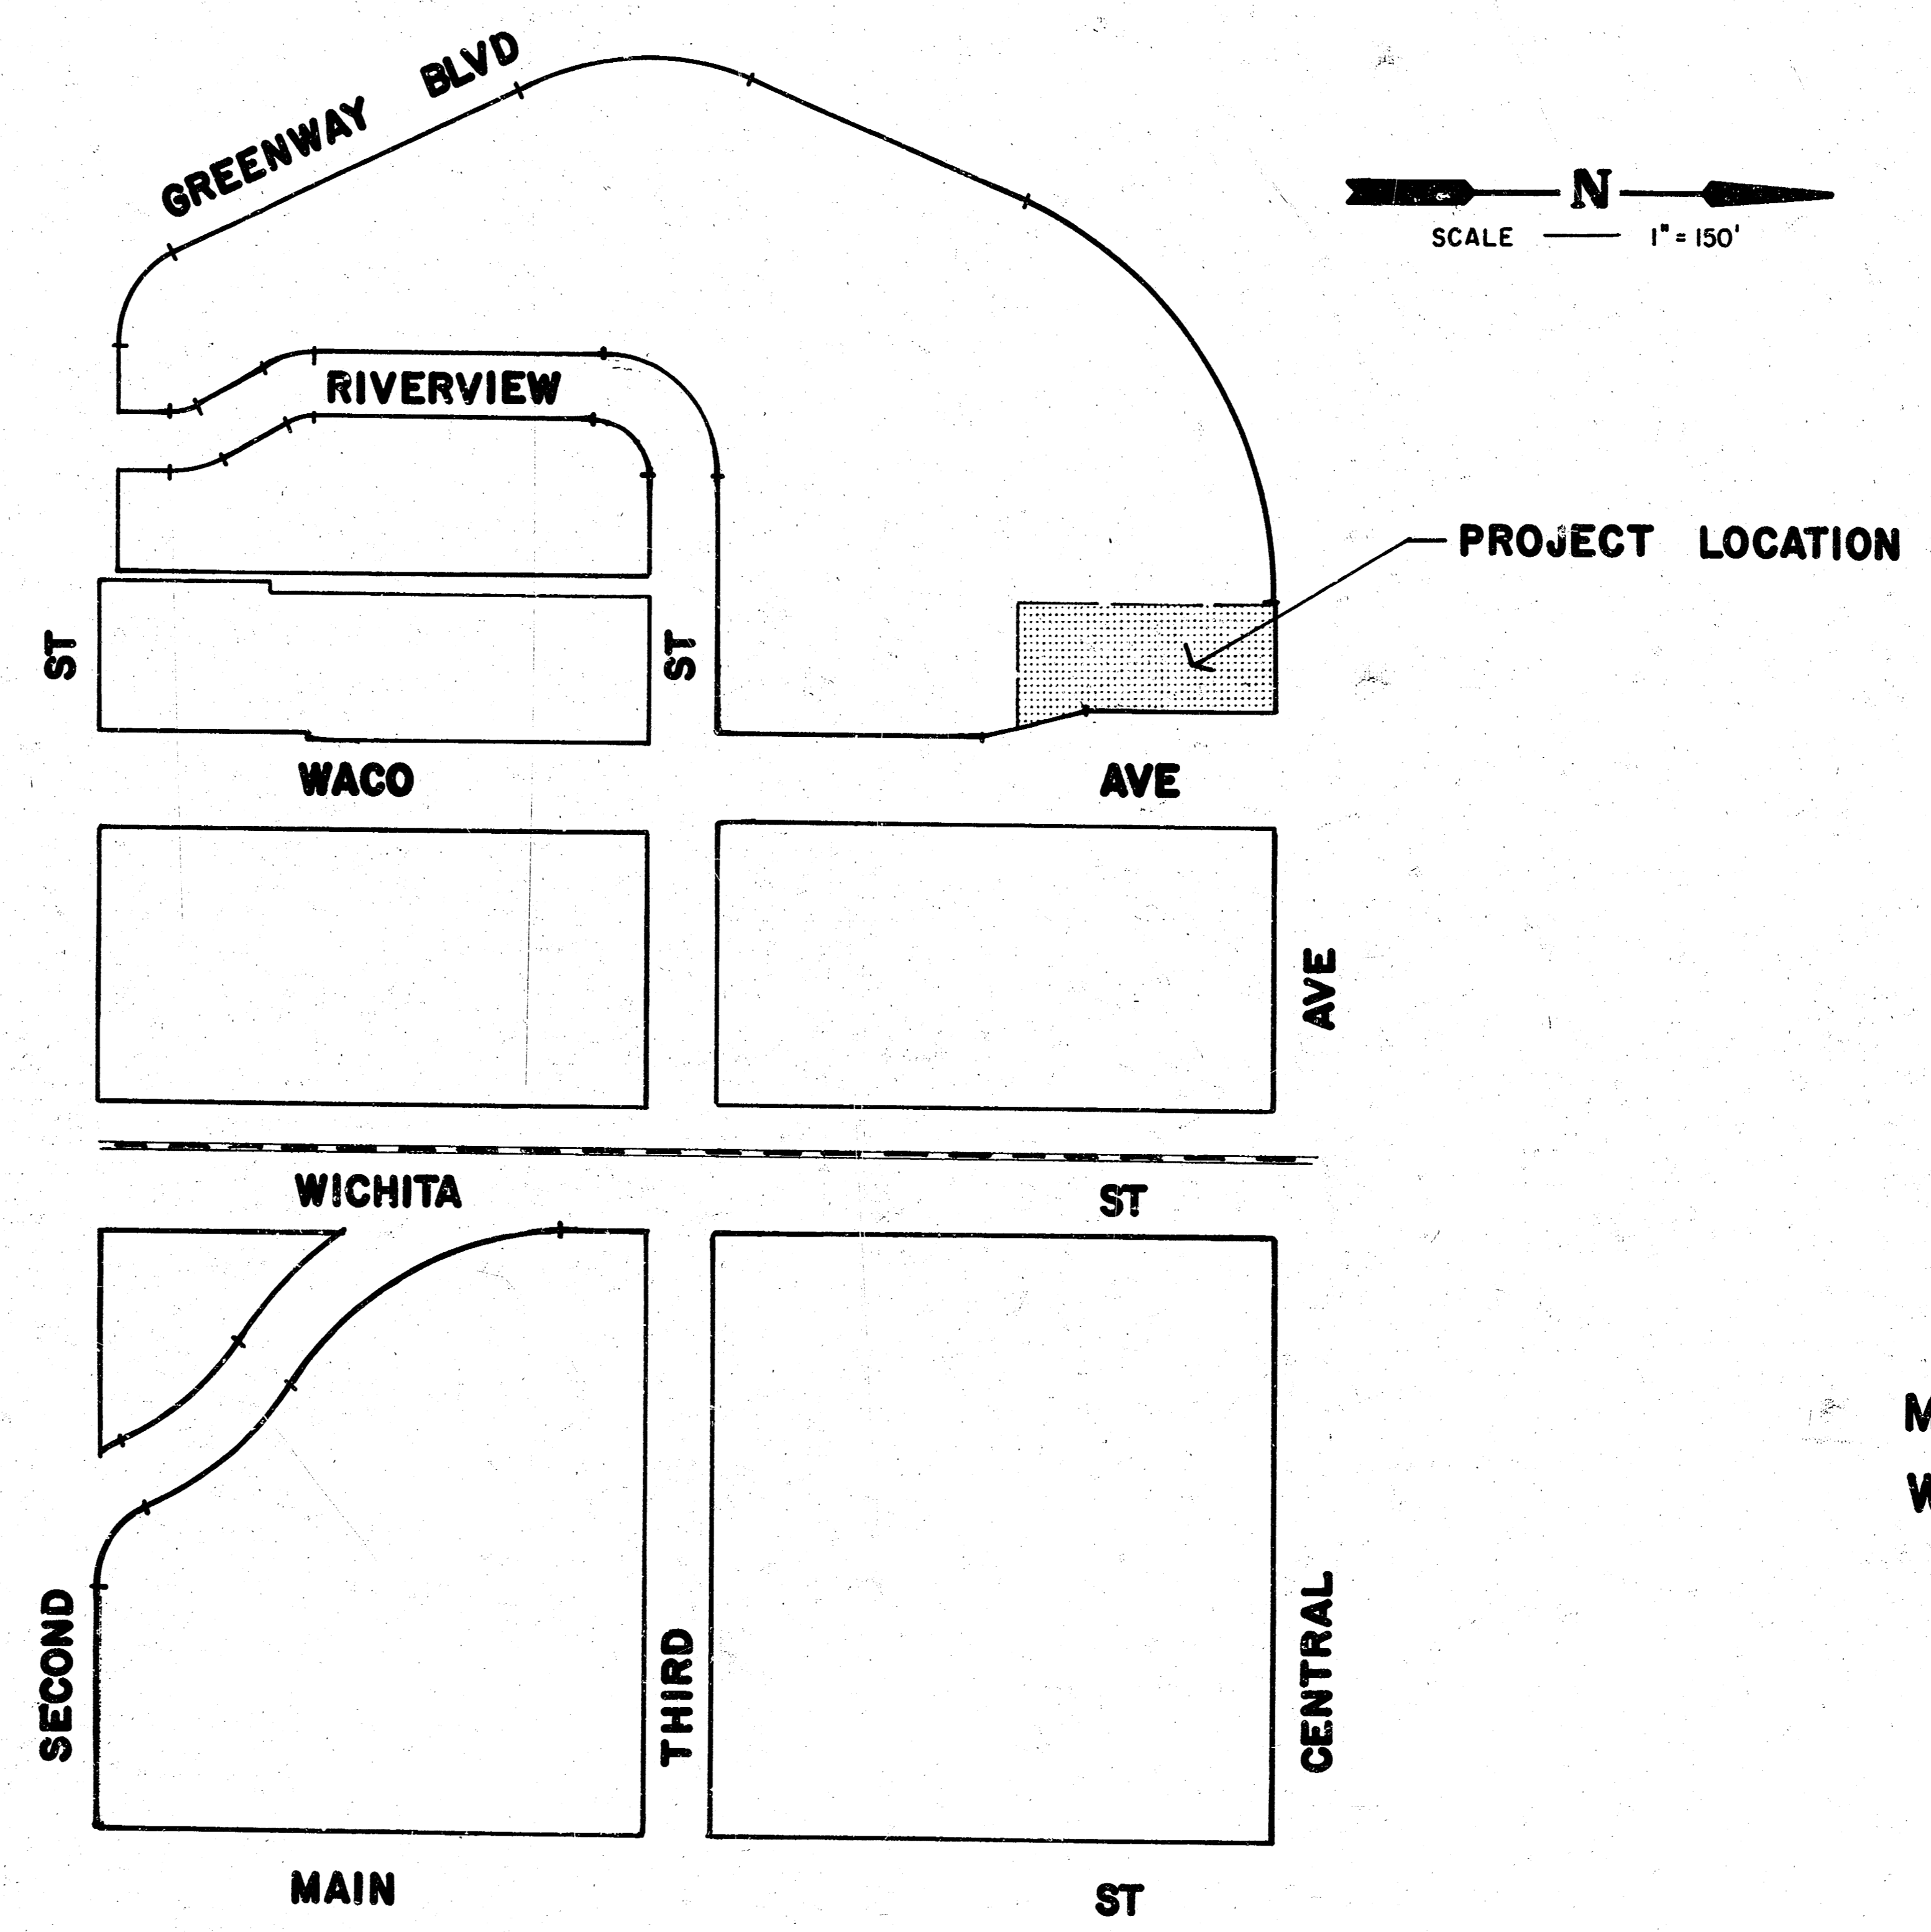

M.E. LINDEBAK CITY ENGINEER
WICHITA, KANSAS




N
SCALE 1" = 20'

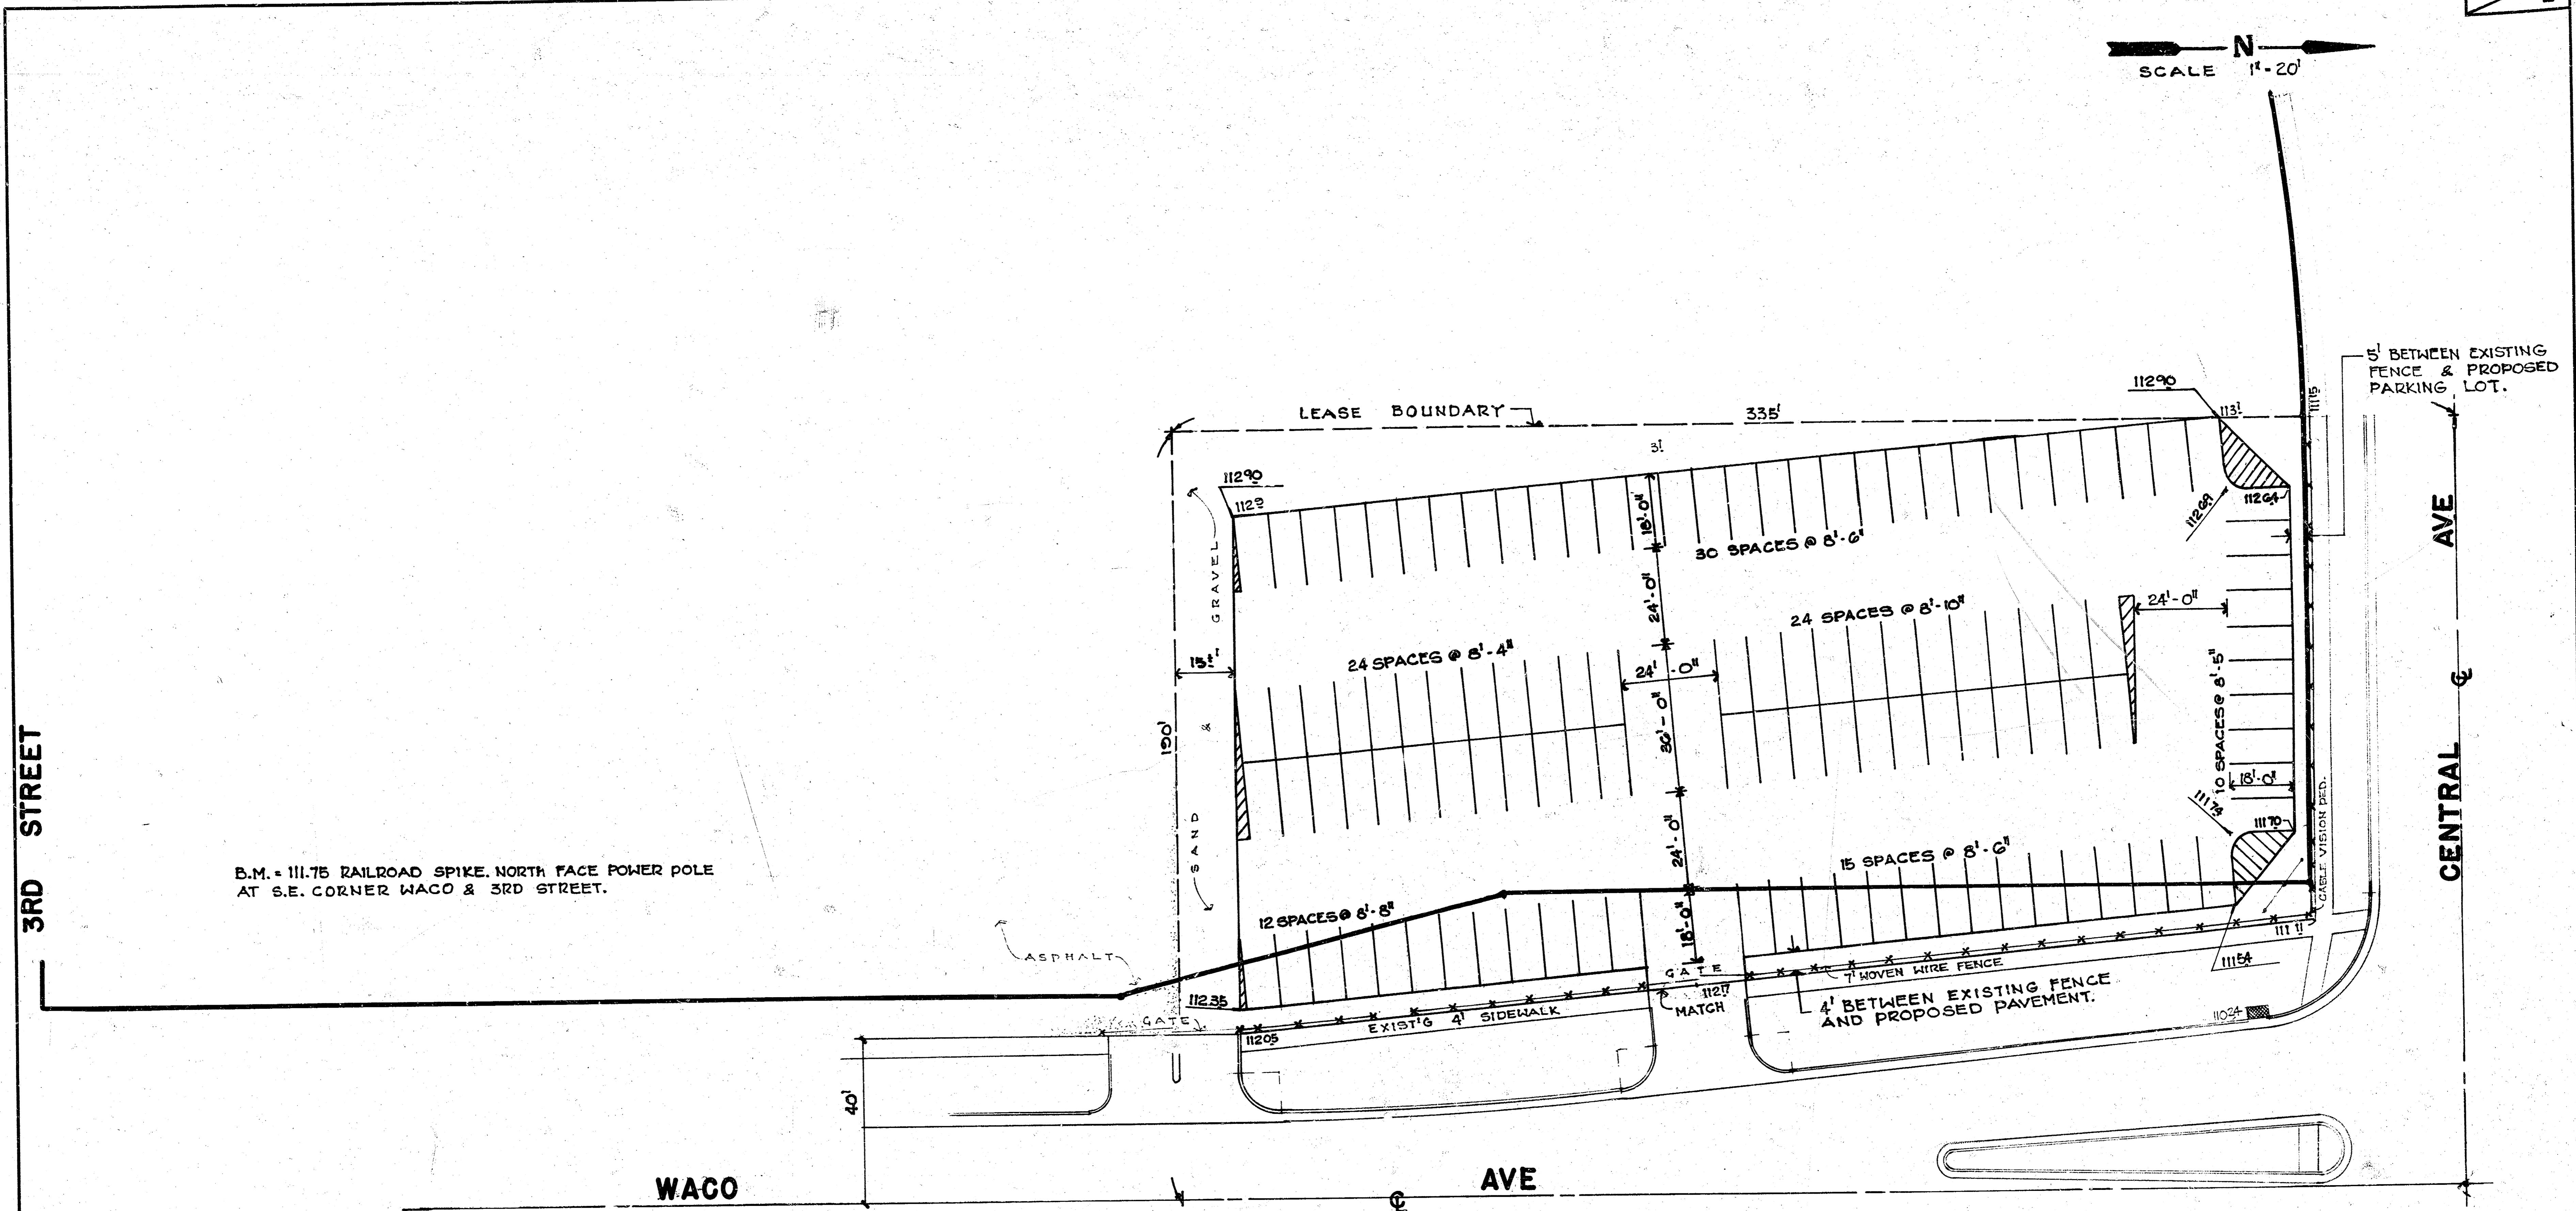

B.M. = 111.75 RAILROAD SPIKE, NORTH FACE POWER POLE AT S.E. CORNER WACO & 3RD STREET.

GENERAL NOTES
PARKING LOT TRAFFIC MARKINGS DELINEATING SPACES TO BE PROVIDED AND INSTALLED BY TRAFFIC ENGINEERING, DEPT. OF OPERATION & MAINTENANCE, CITY OF WICHITA, KANSAS.

APPROXIMATE QUANTITIES -
3045 SQ YDS 3" ASPHALT PARKING LOT PAVMT (SC-1)
300 CU YDS EXCAVATION

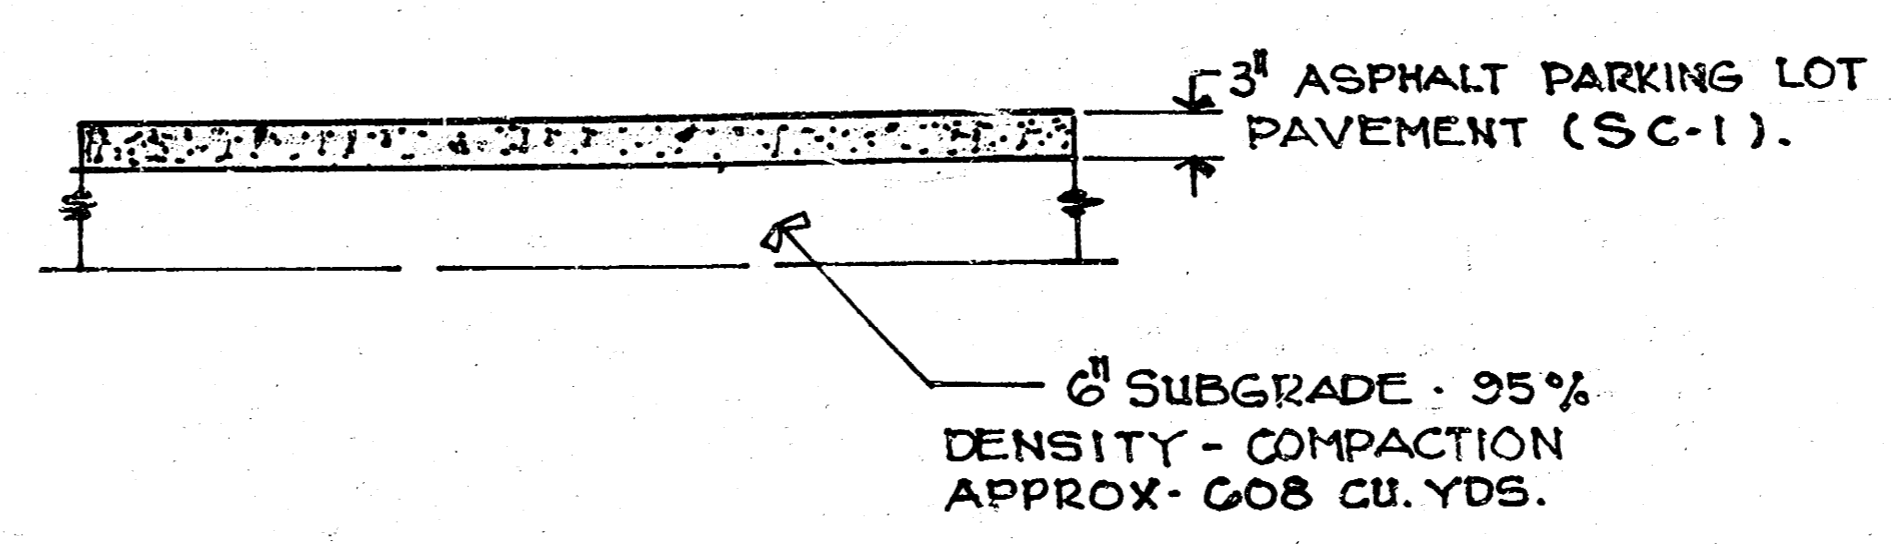

115 SPACES PROVIDED

PROJECT DESCRIPTION		
CITY EMPLOYEES PARKING LOT--CENTRAL & WACO		
PROJECT NUMBER		
BOOK NO.	APPROVED BY	DATE JAN - 87
DRAWN BY		REVISED
CITY OF WICHITA		
		SCALE 1" = 20'

14 0 3 5 2

FILMED FROM THE BEST AVAILABLE COPY