



PLAT OF PERKINS ISLAND

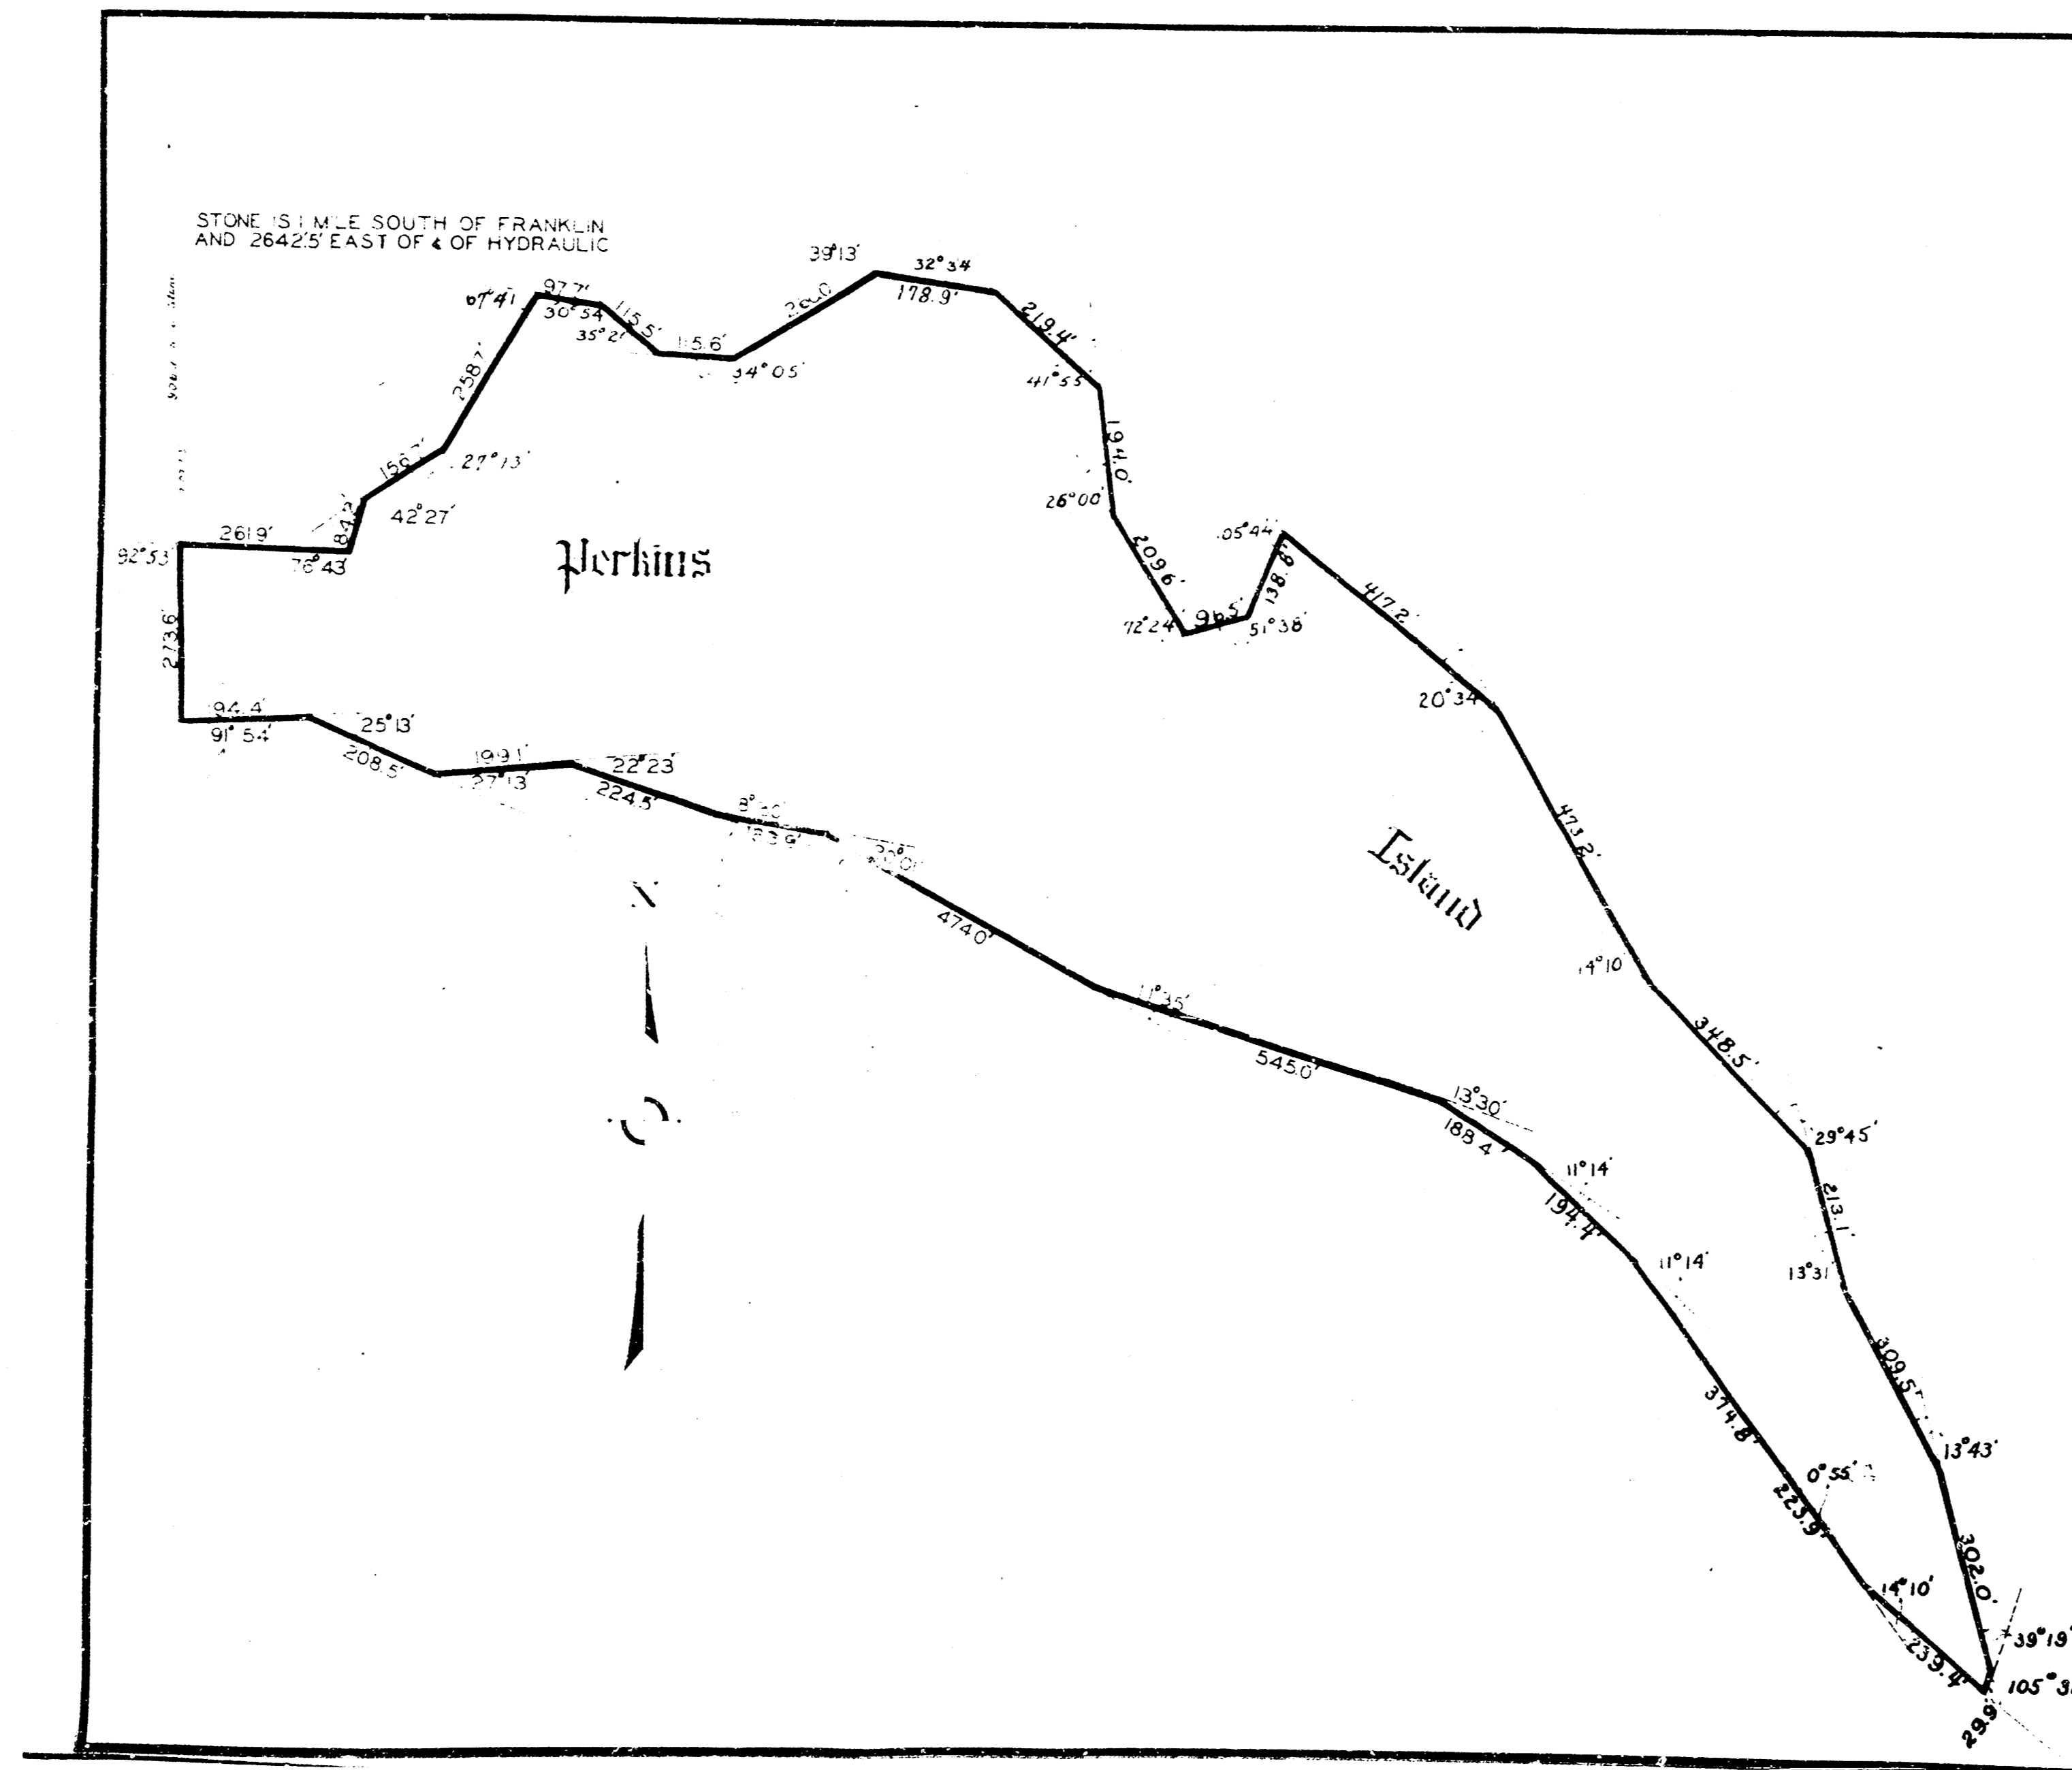

PLAT OF PERKINS ISLAND.

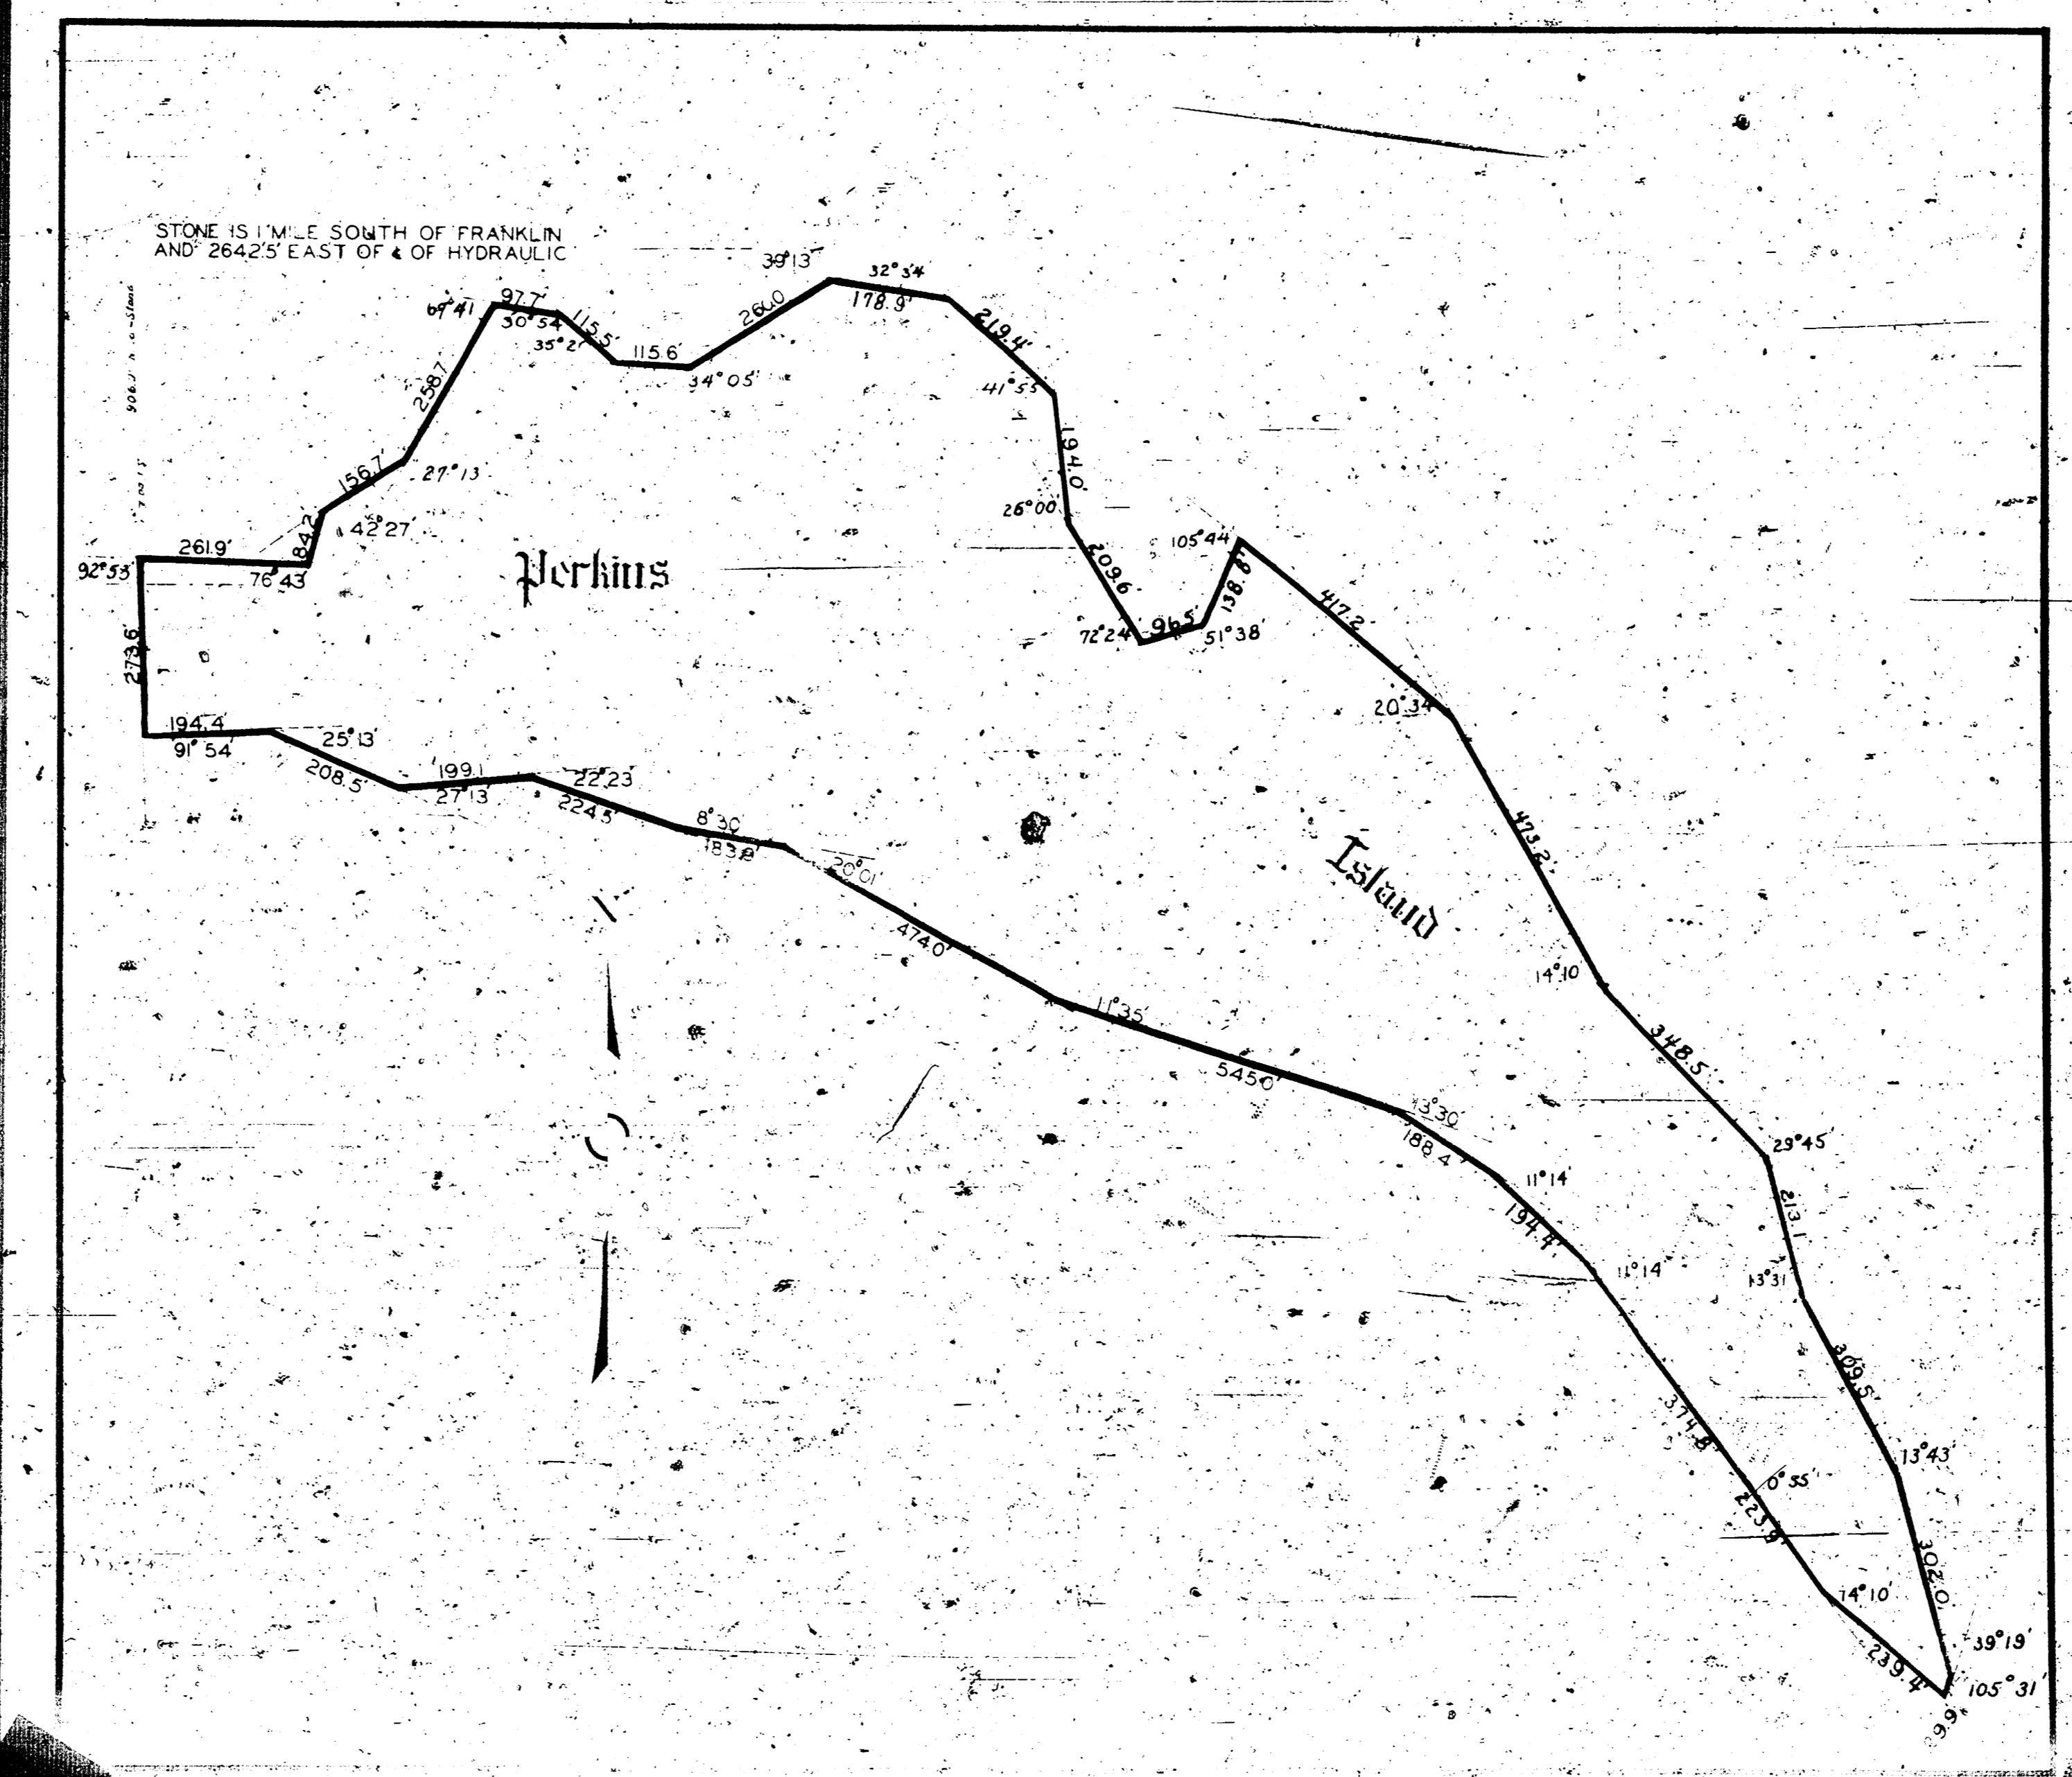

PLAT OF PERKINS ISLAND

