



CENTRAL AVE.
E.L. ELDER TO E.L. TRACY
C16-53
C16-54

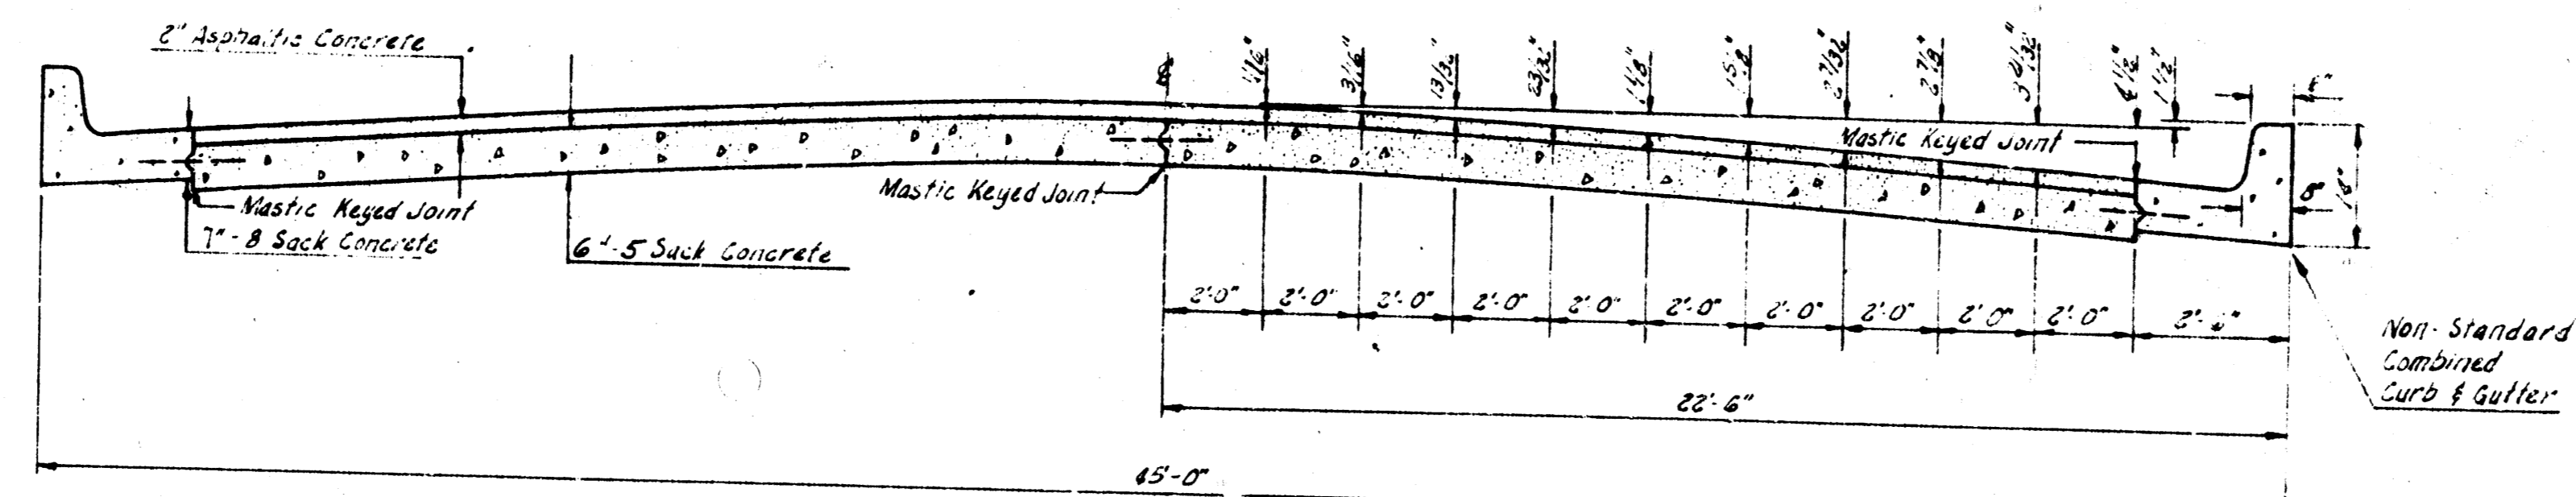


TYPICAL SECTION
 NOT TO SCALE

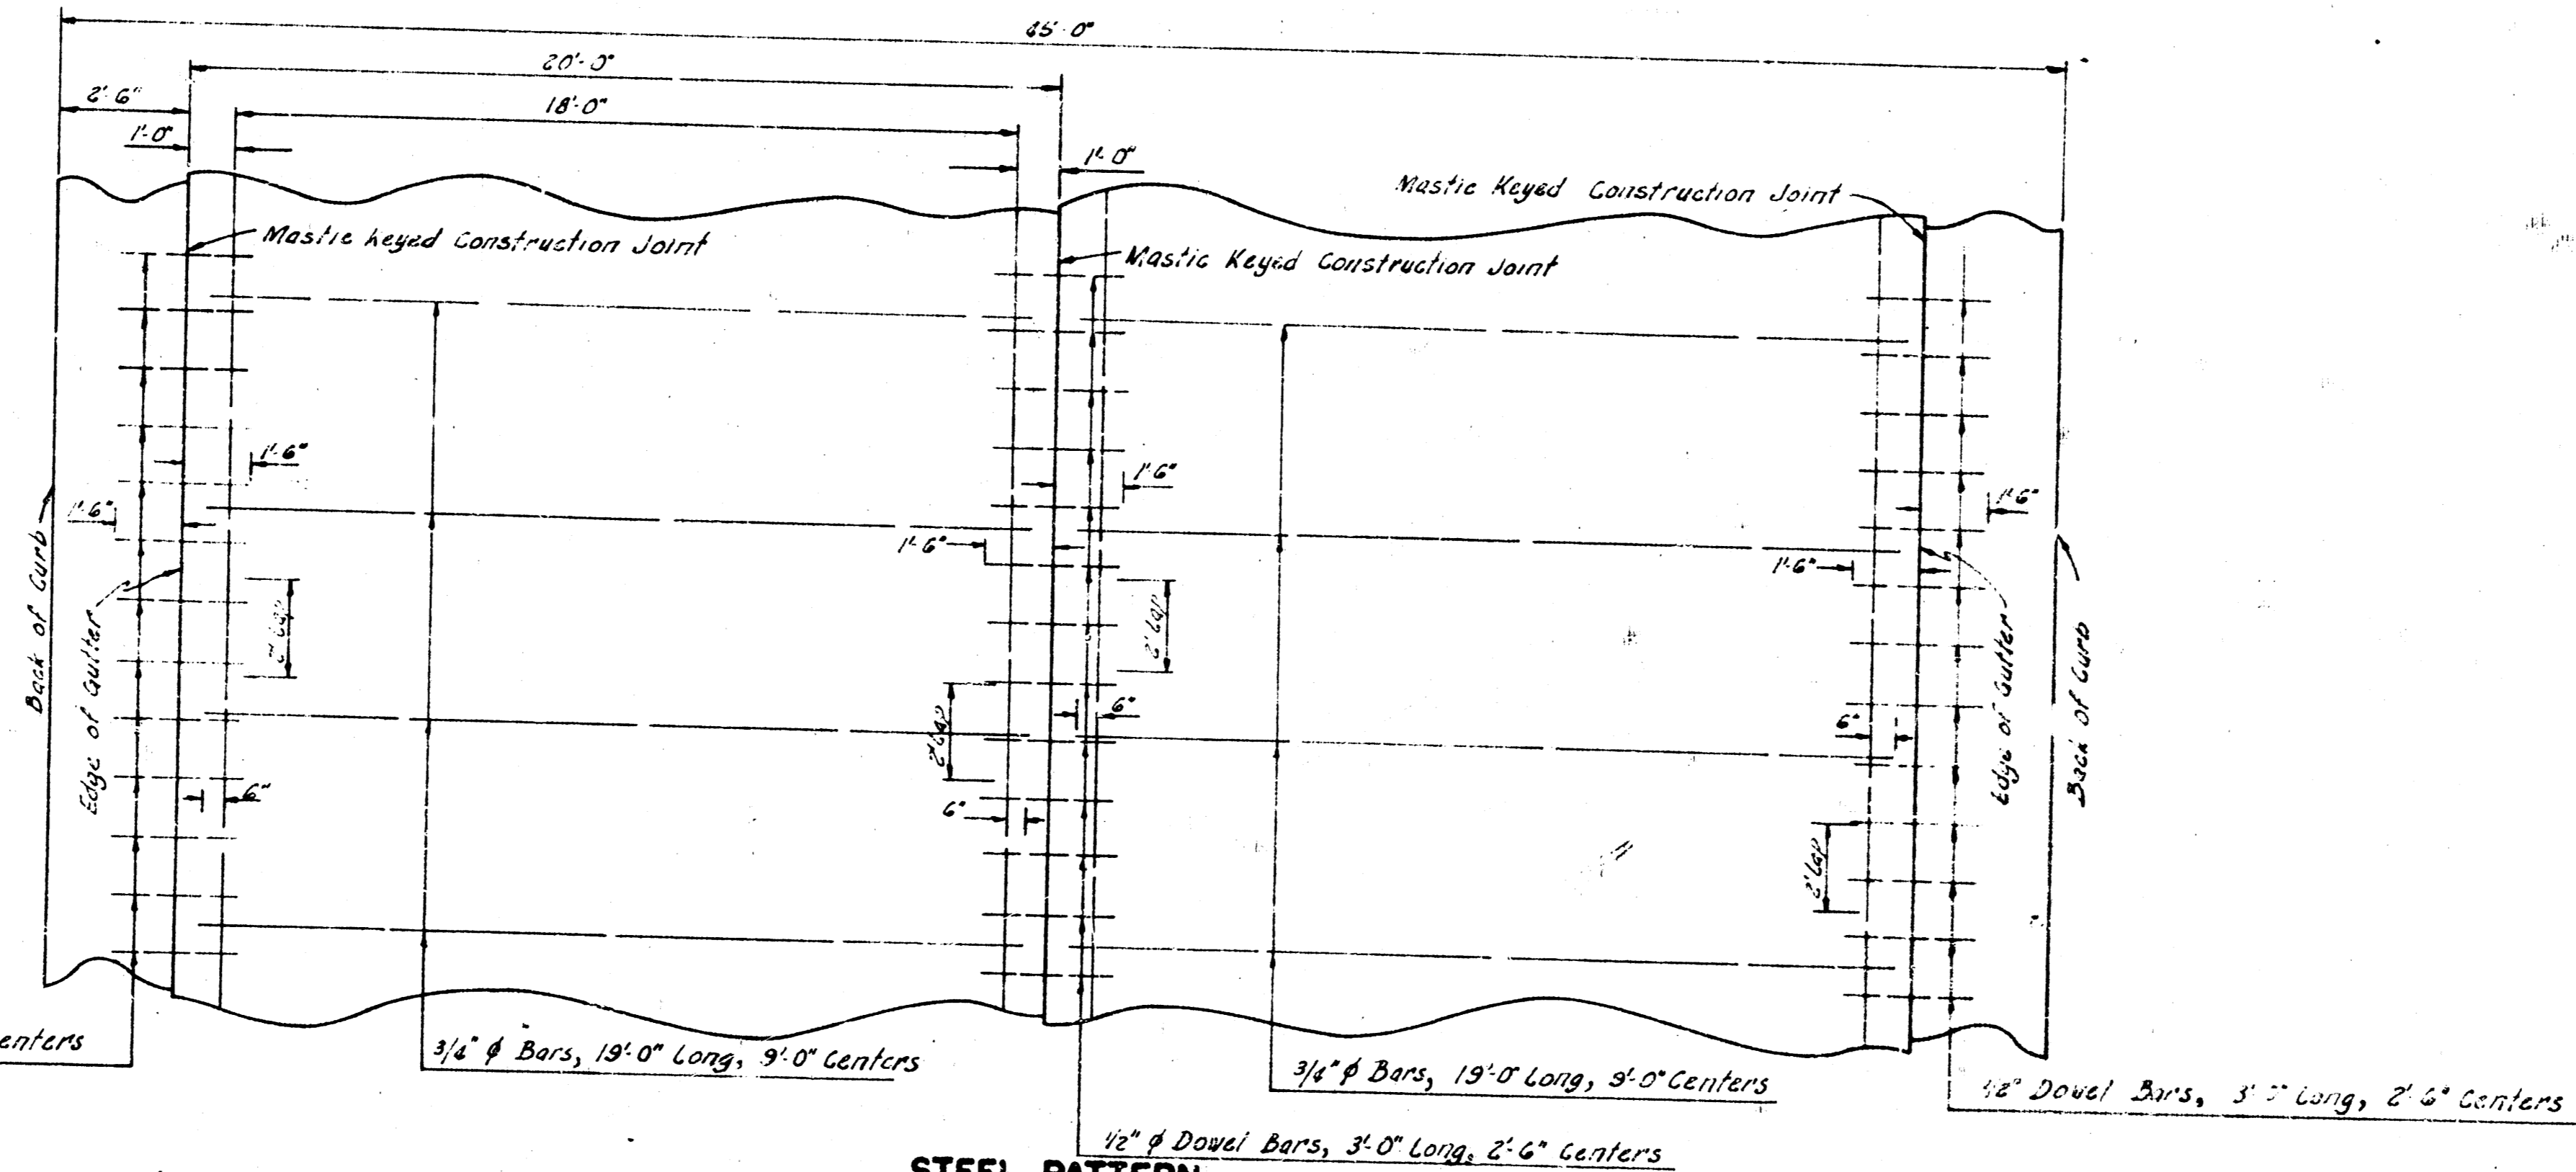


STEEL PATTERN

NOT TO SCALE
 USE 3/4" Ø BARS EXCEPT WHERE NOTED

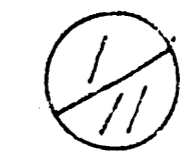

B.M. 123.86 U.S. Eng. Stan. N.W. Cor. Hoover & Central
 B.M. 125.07 Standard S.E. Cor. Central & Anna
 B.M. 122.49 Standard S.E. Cor. Central & West
 Stationing & Base Line & Central

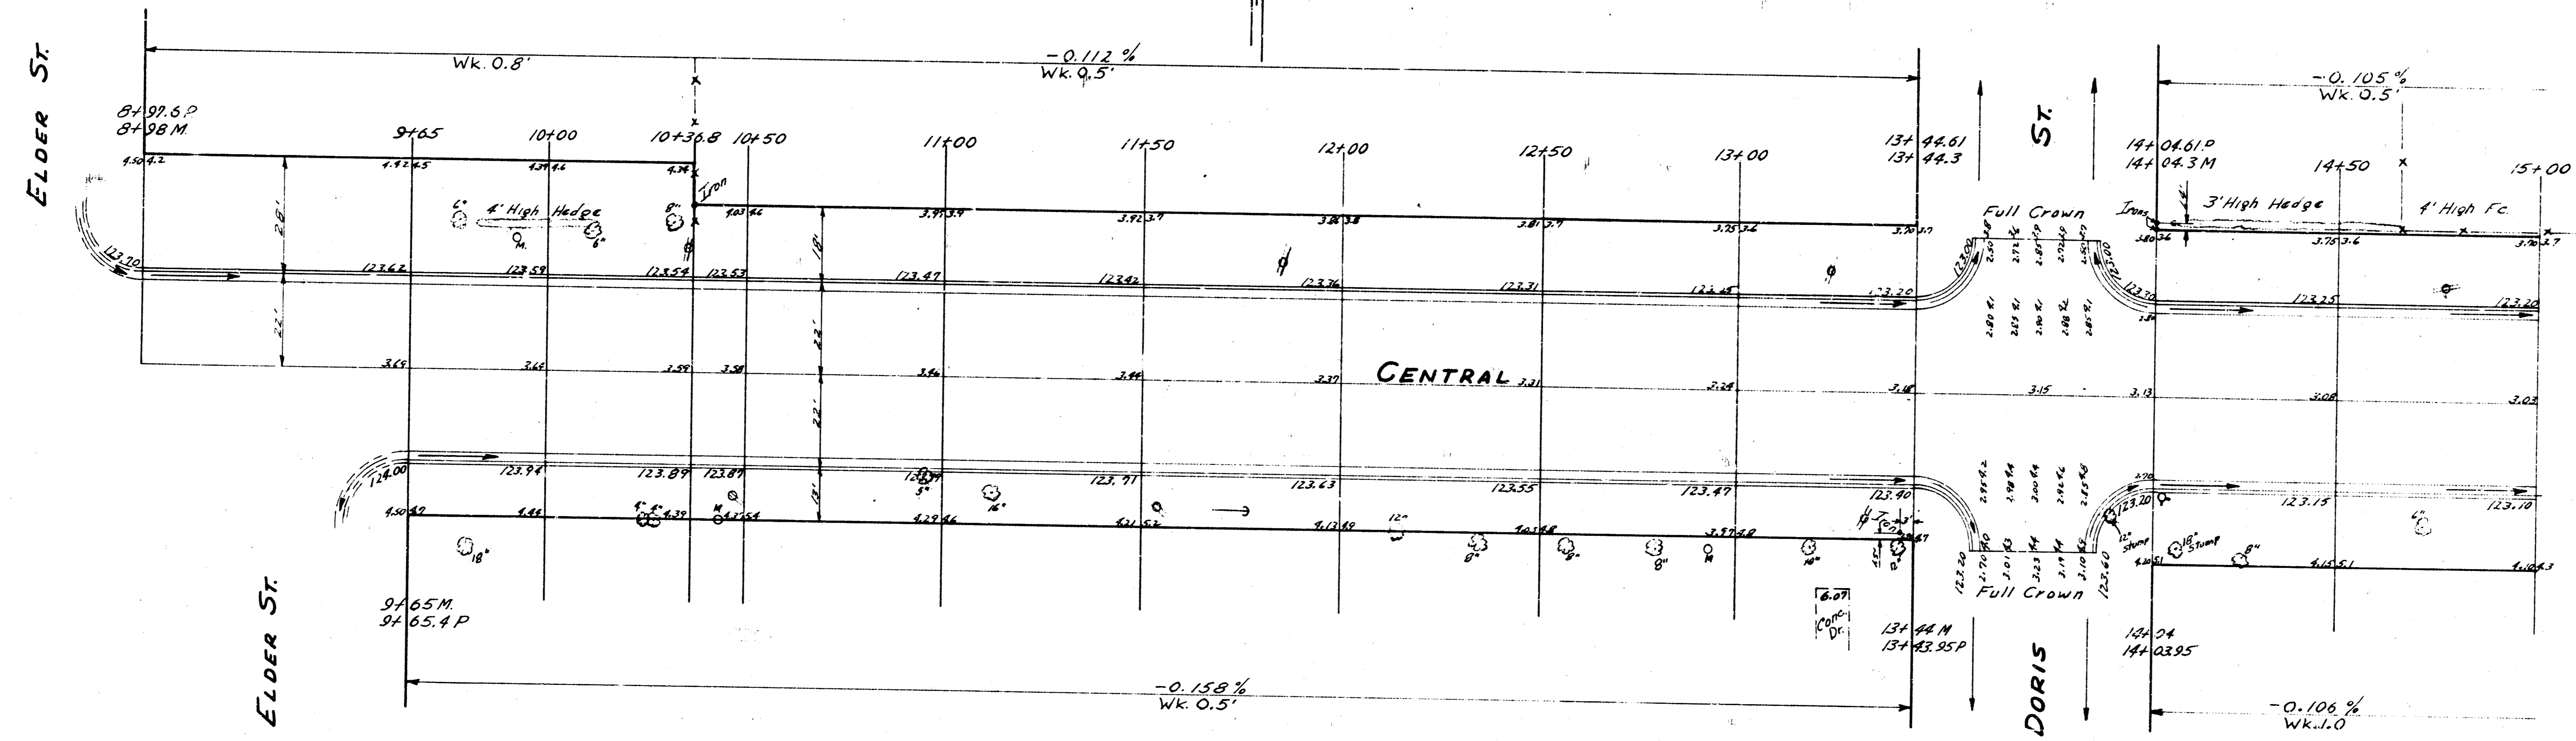

CENTRAL
 EL. ELDER TO EL. TRACY
 26-2-30 AC WIDEN TO 44'
 CITY OF WICHITAKAN
 BE SMITH CITY ENGINEER
 June 1956 Proj. No C16-53-54

