


B.M. 99.77 2" in 1942 S. End. Co. W.S. Palisade, S.L. Brookings Adm.
 B.M. 98.36 Top Iron E.L. Palisade, N.L. B.L. etc E

1172
 1374
 1375

BLAKE ST.
 E.L. PALISADE to E.L. WACO
 30' Conc. & Cb
 CITY of WICHITA, KANS.
 L.K. WHITE - CITY ENGINEER
 APRIL 1947

INCIDENTAL DRAINAGE - BLAKE ST - EL. GREENWAY TO WL. PALISADE

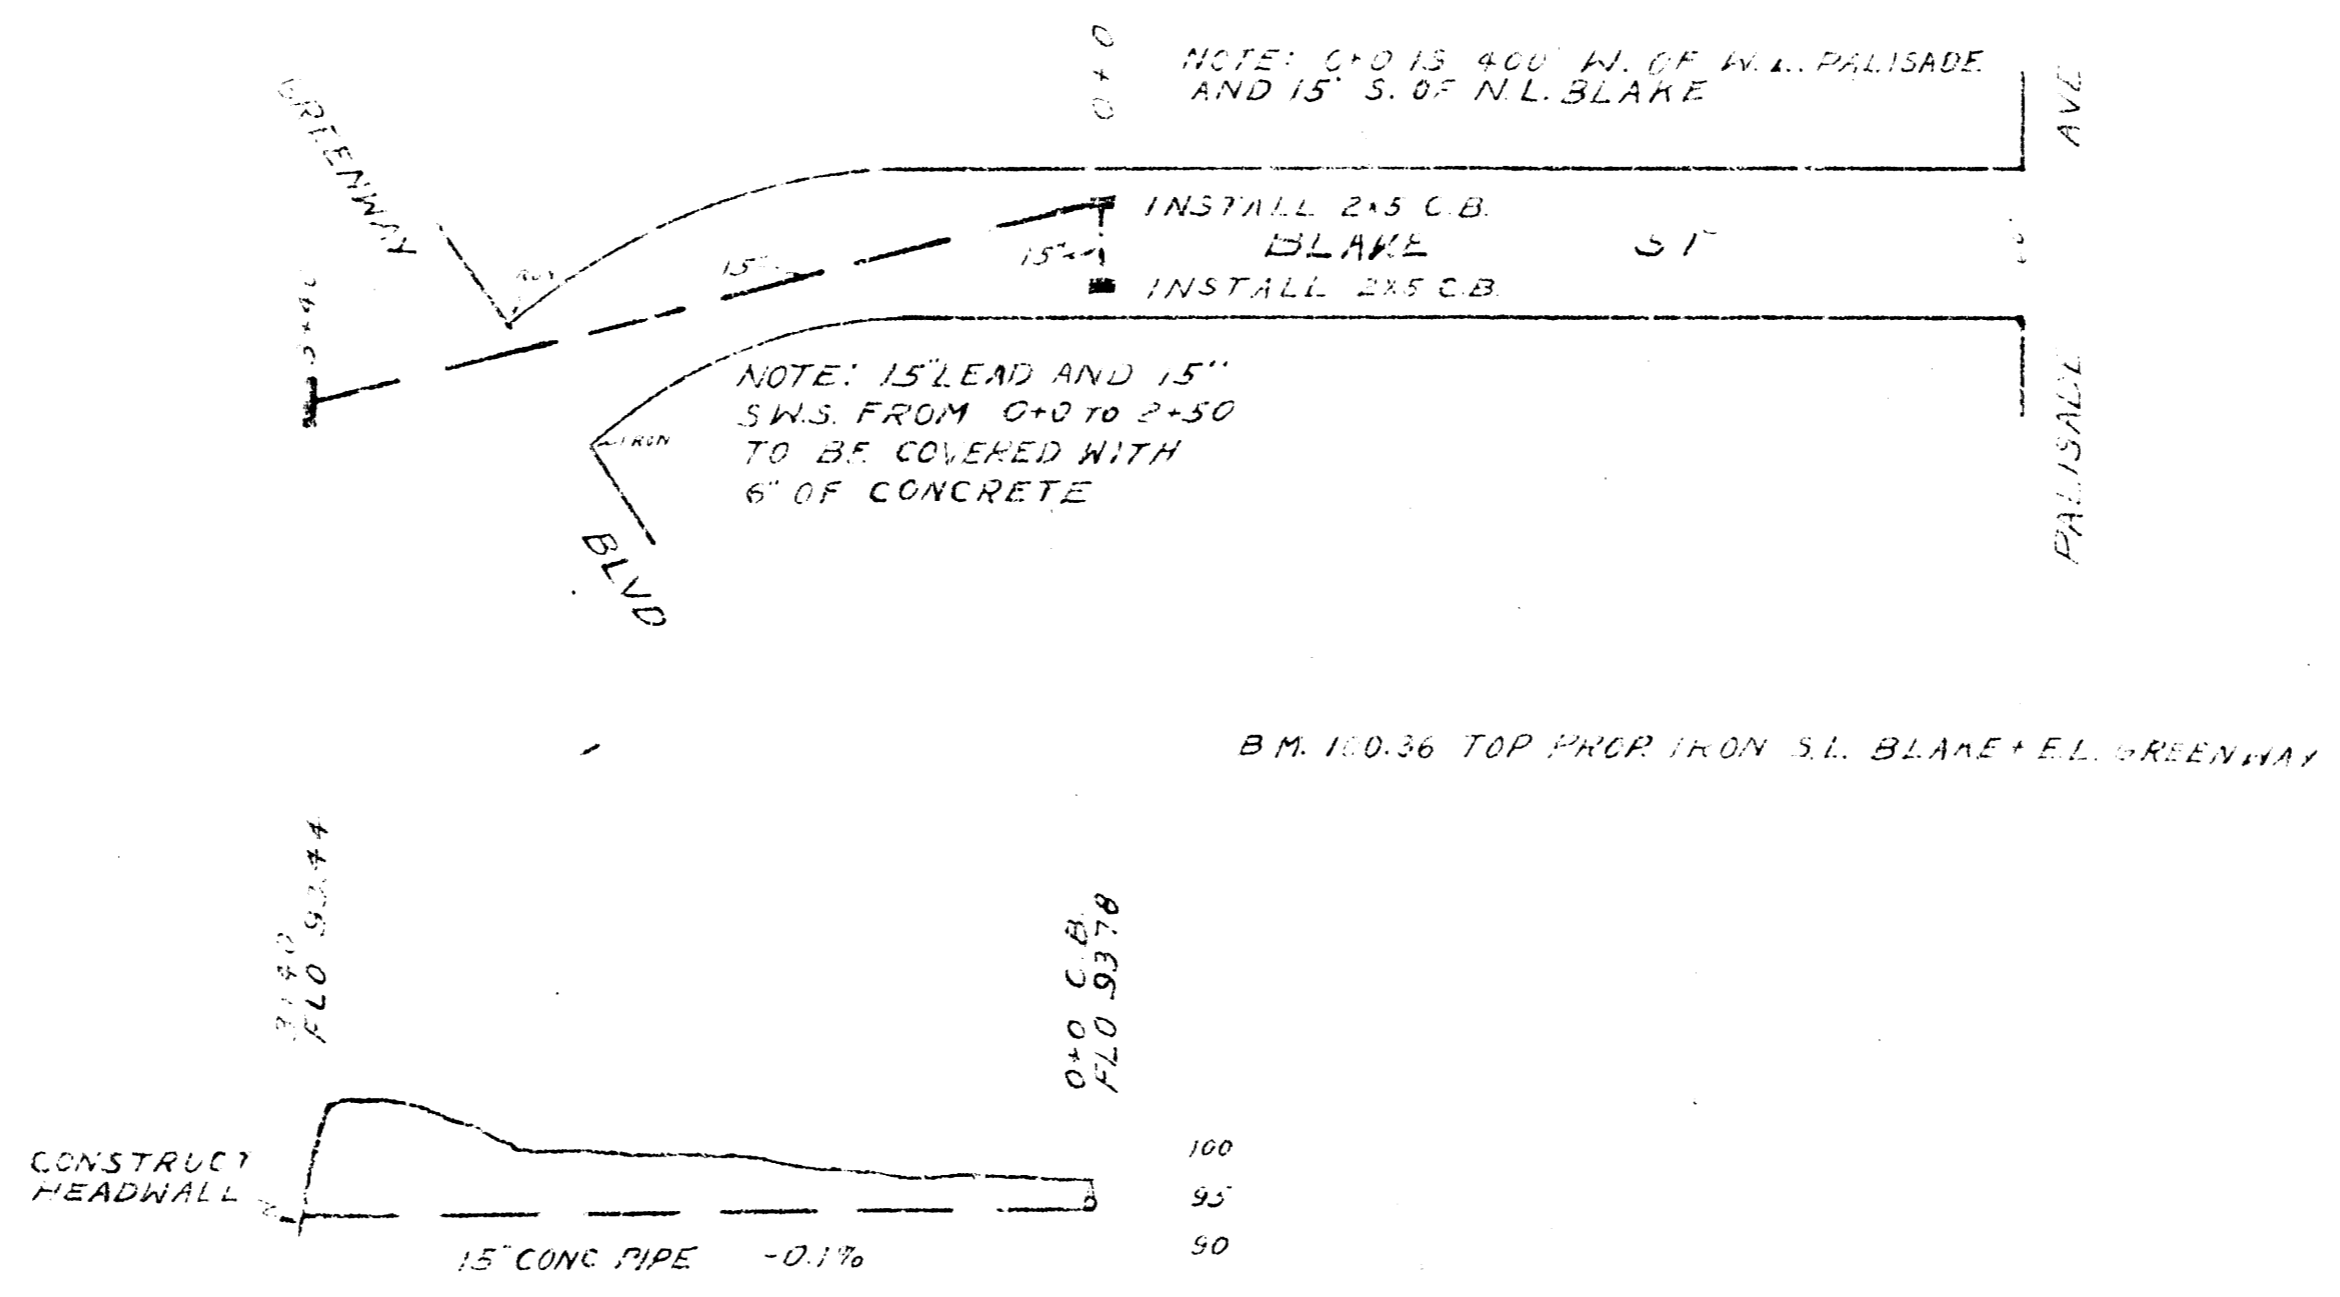

100