






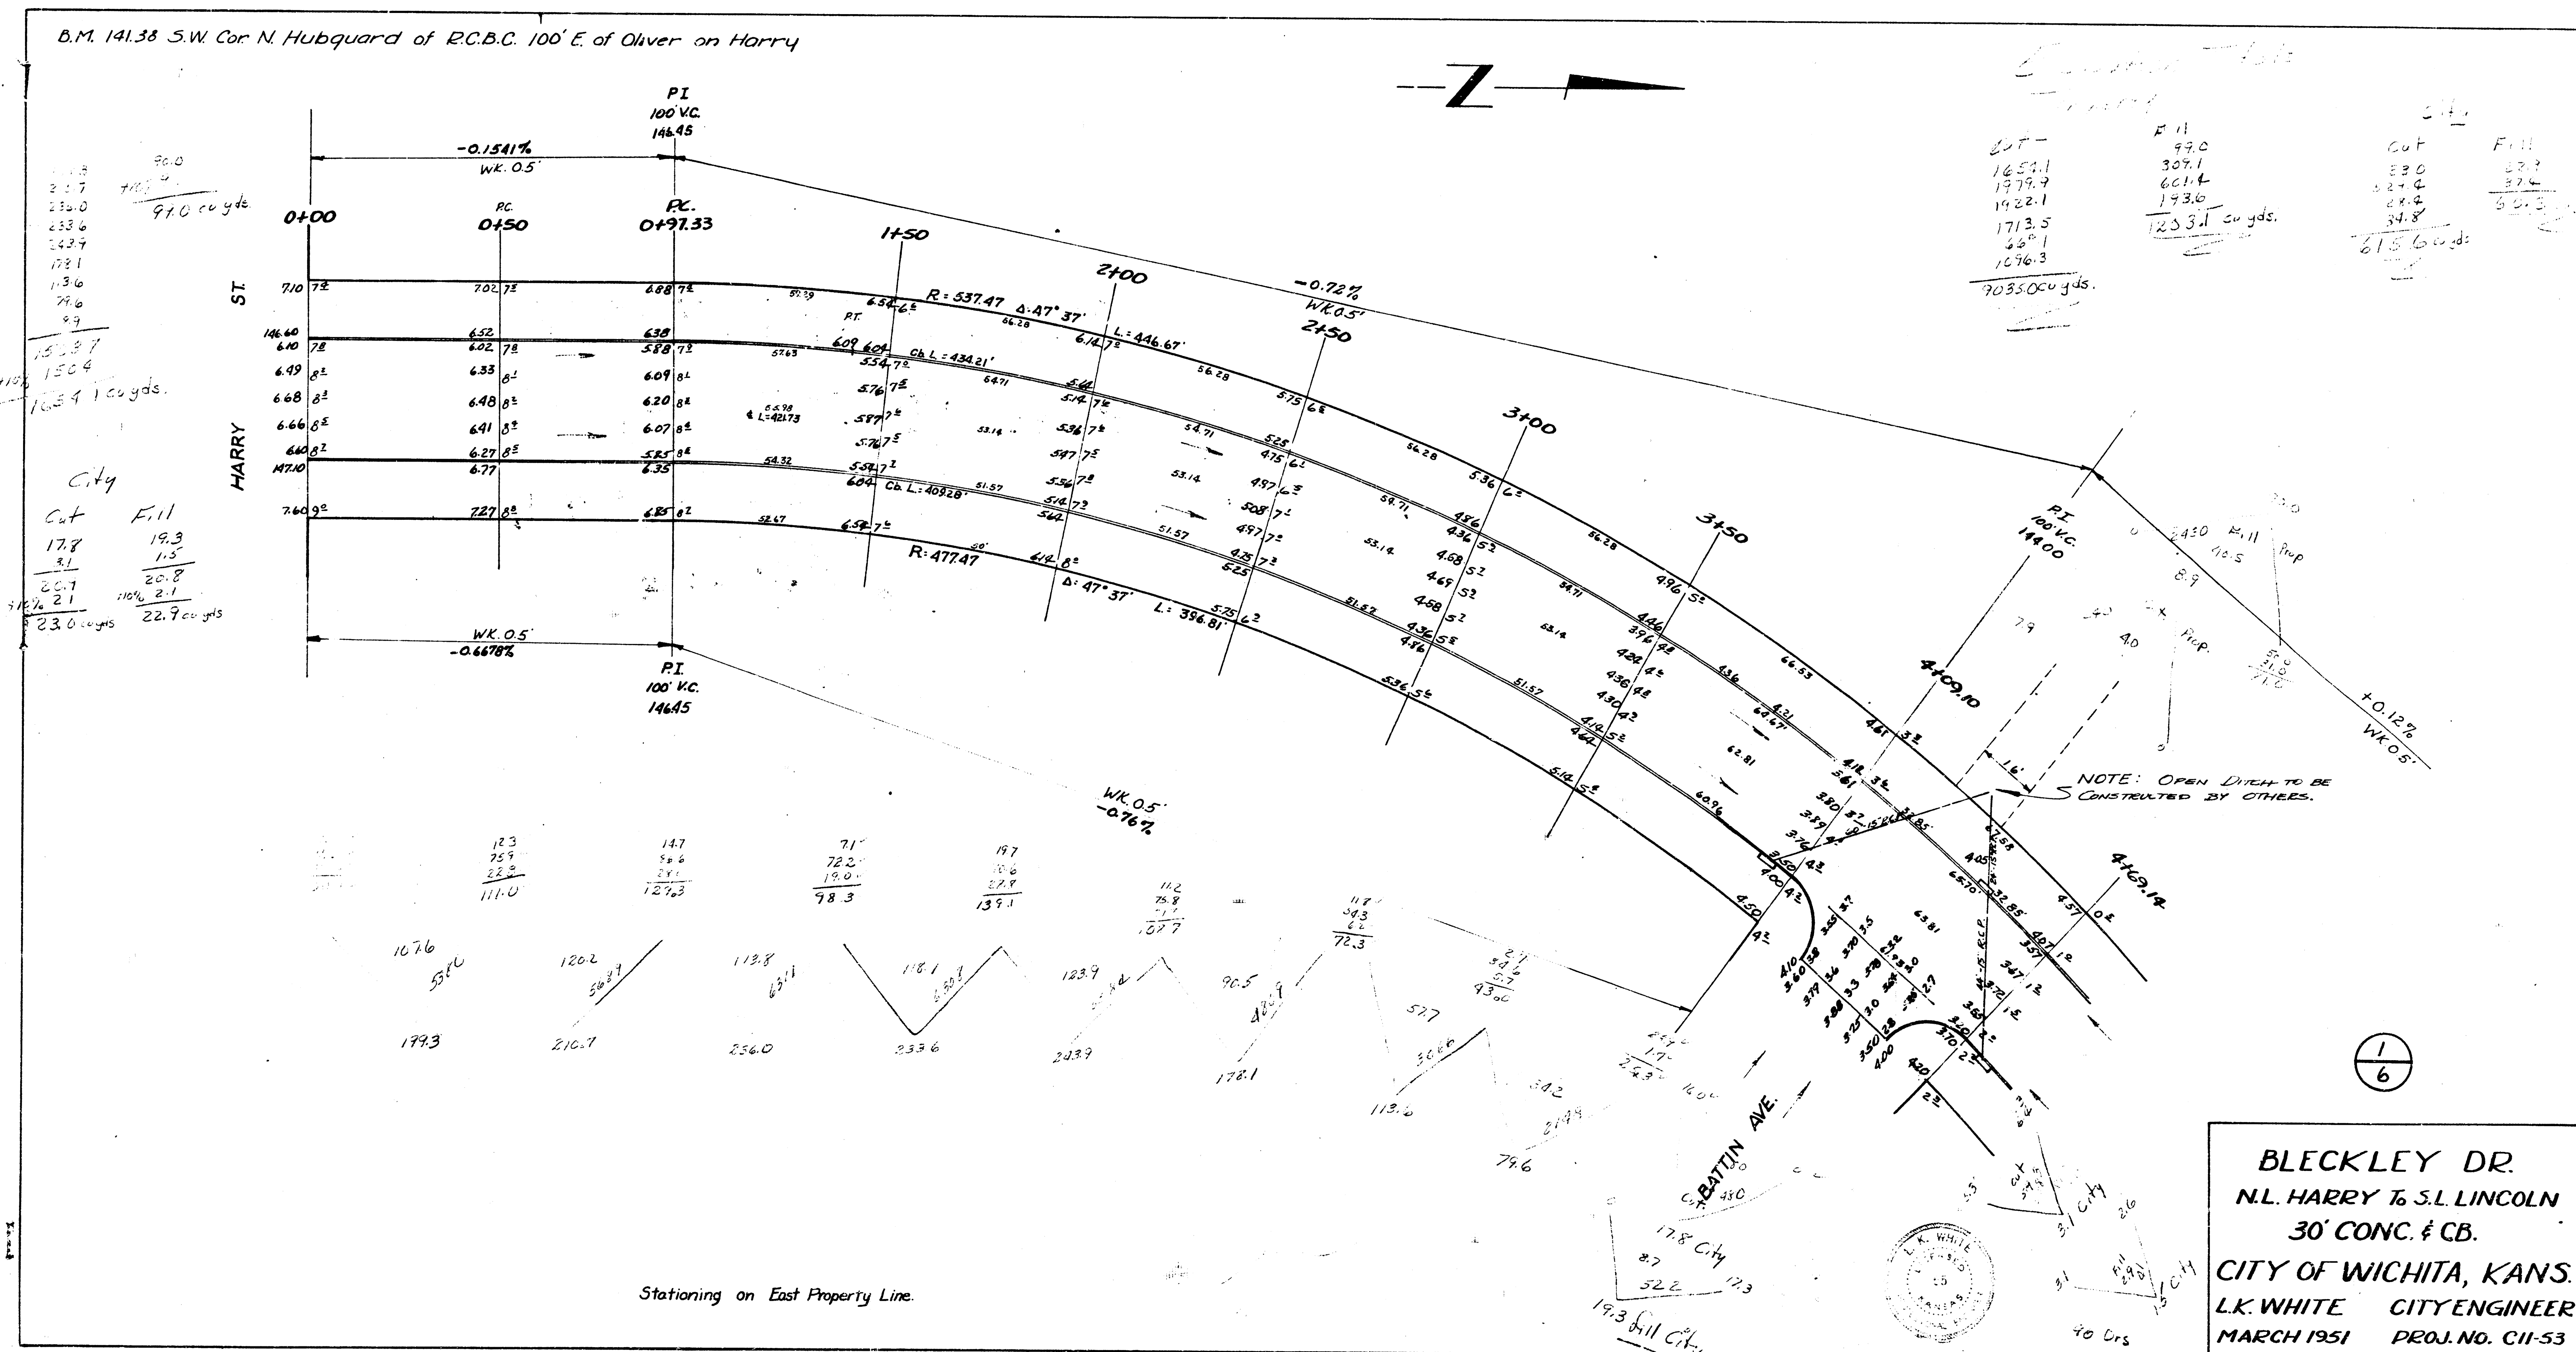


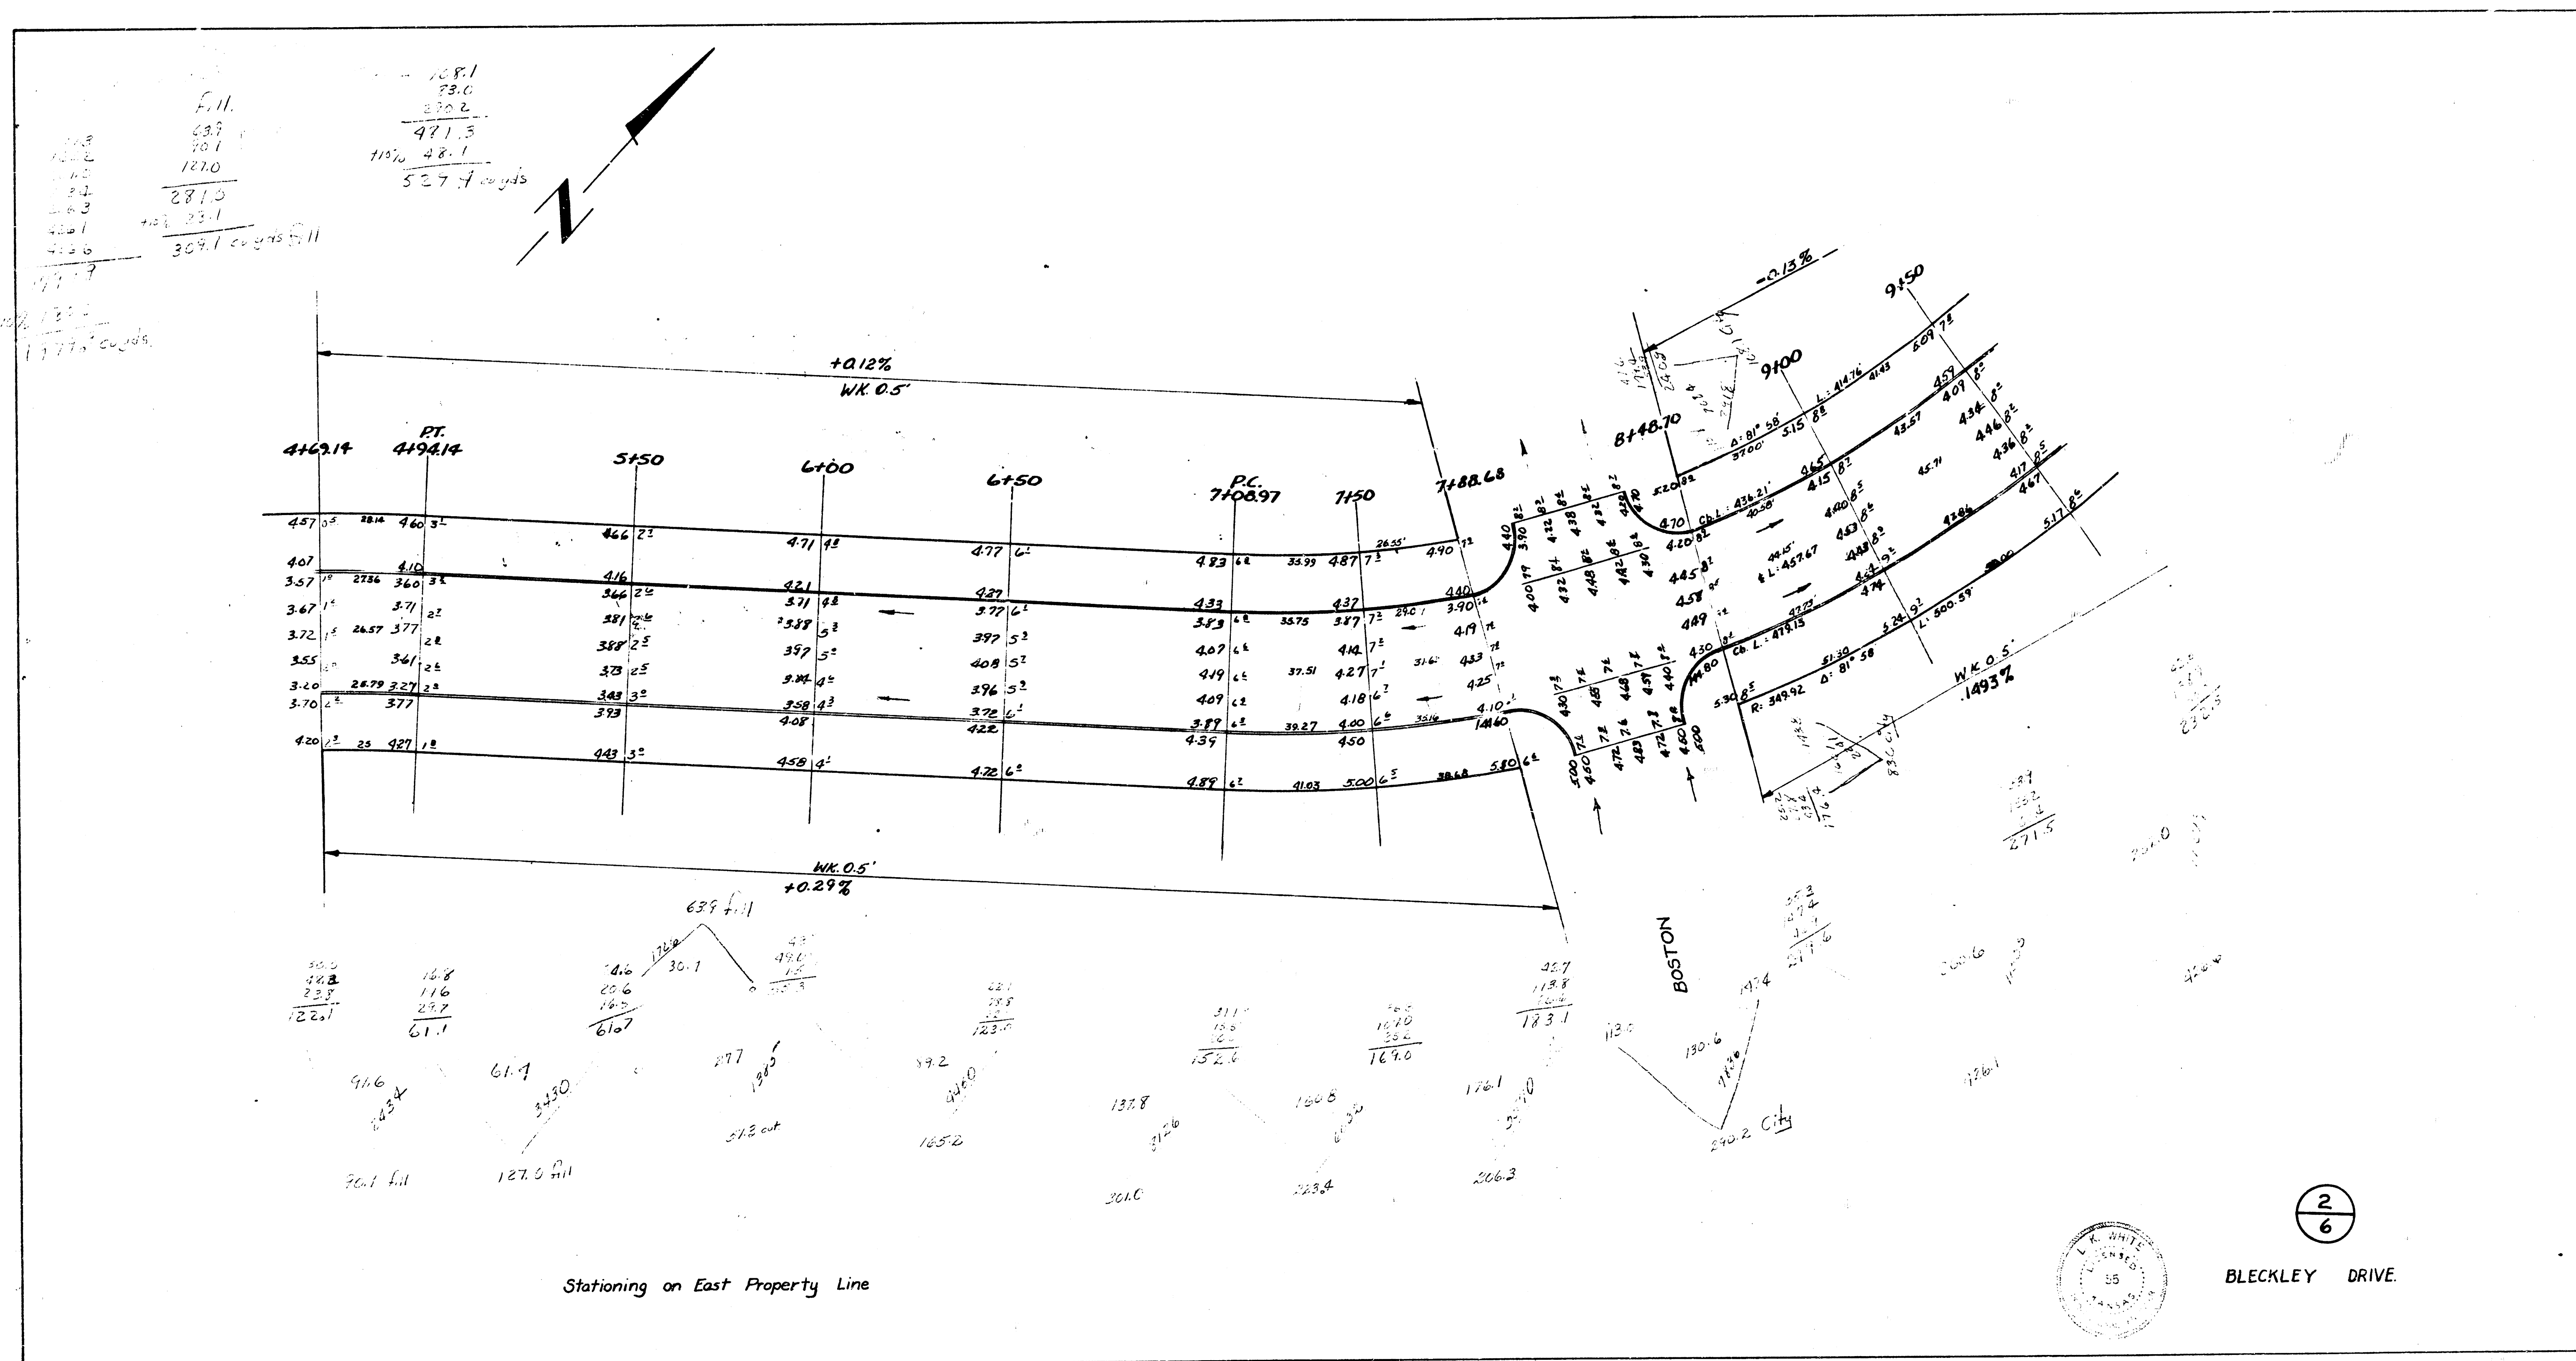

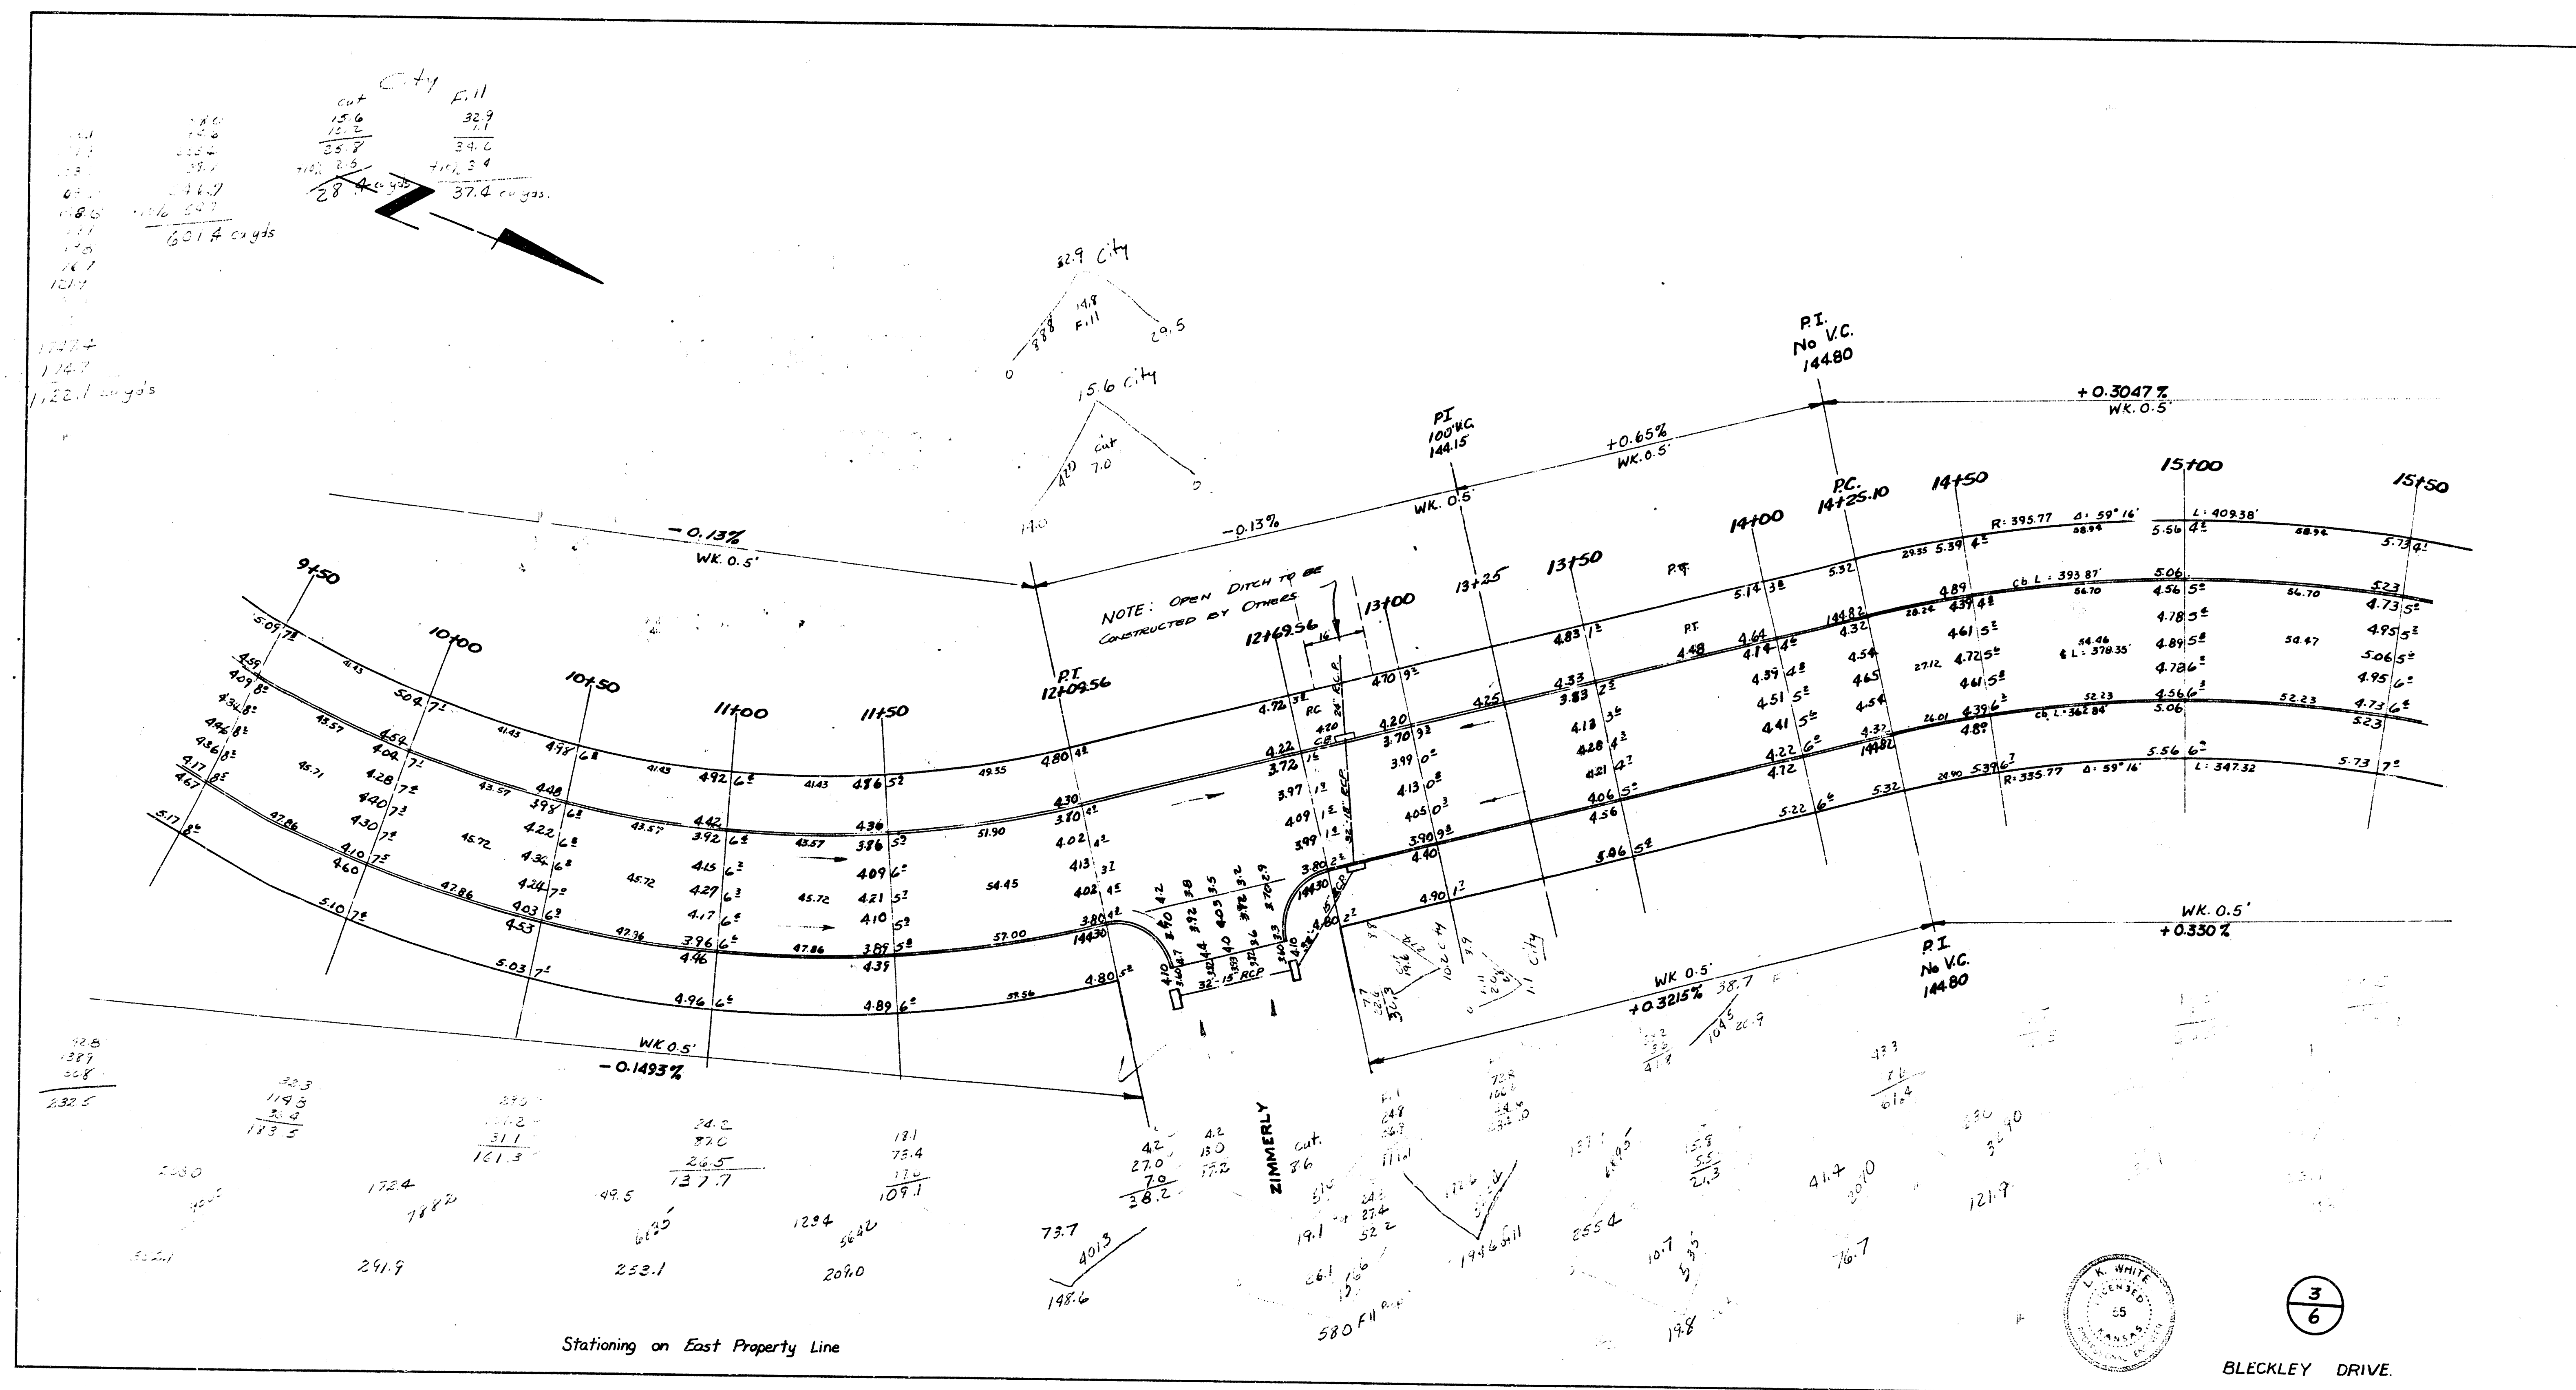

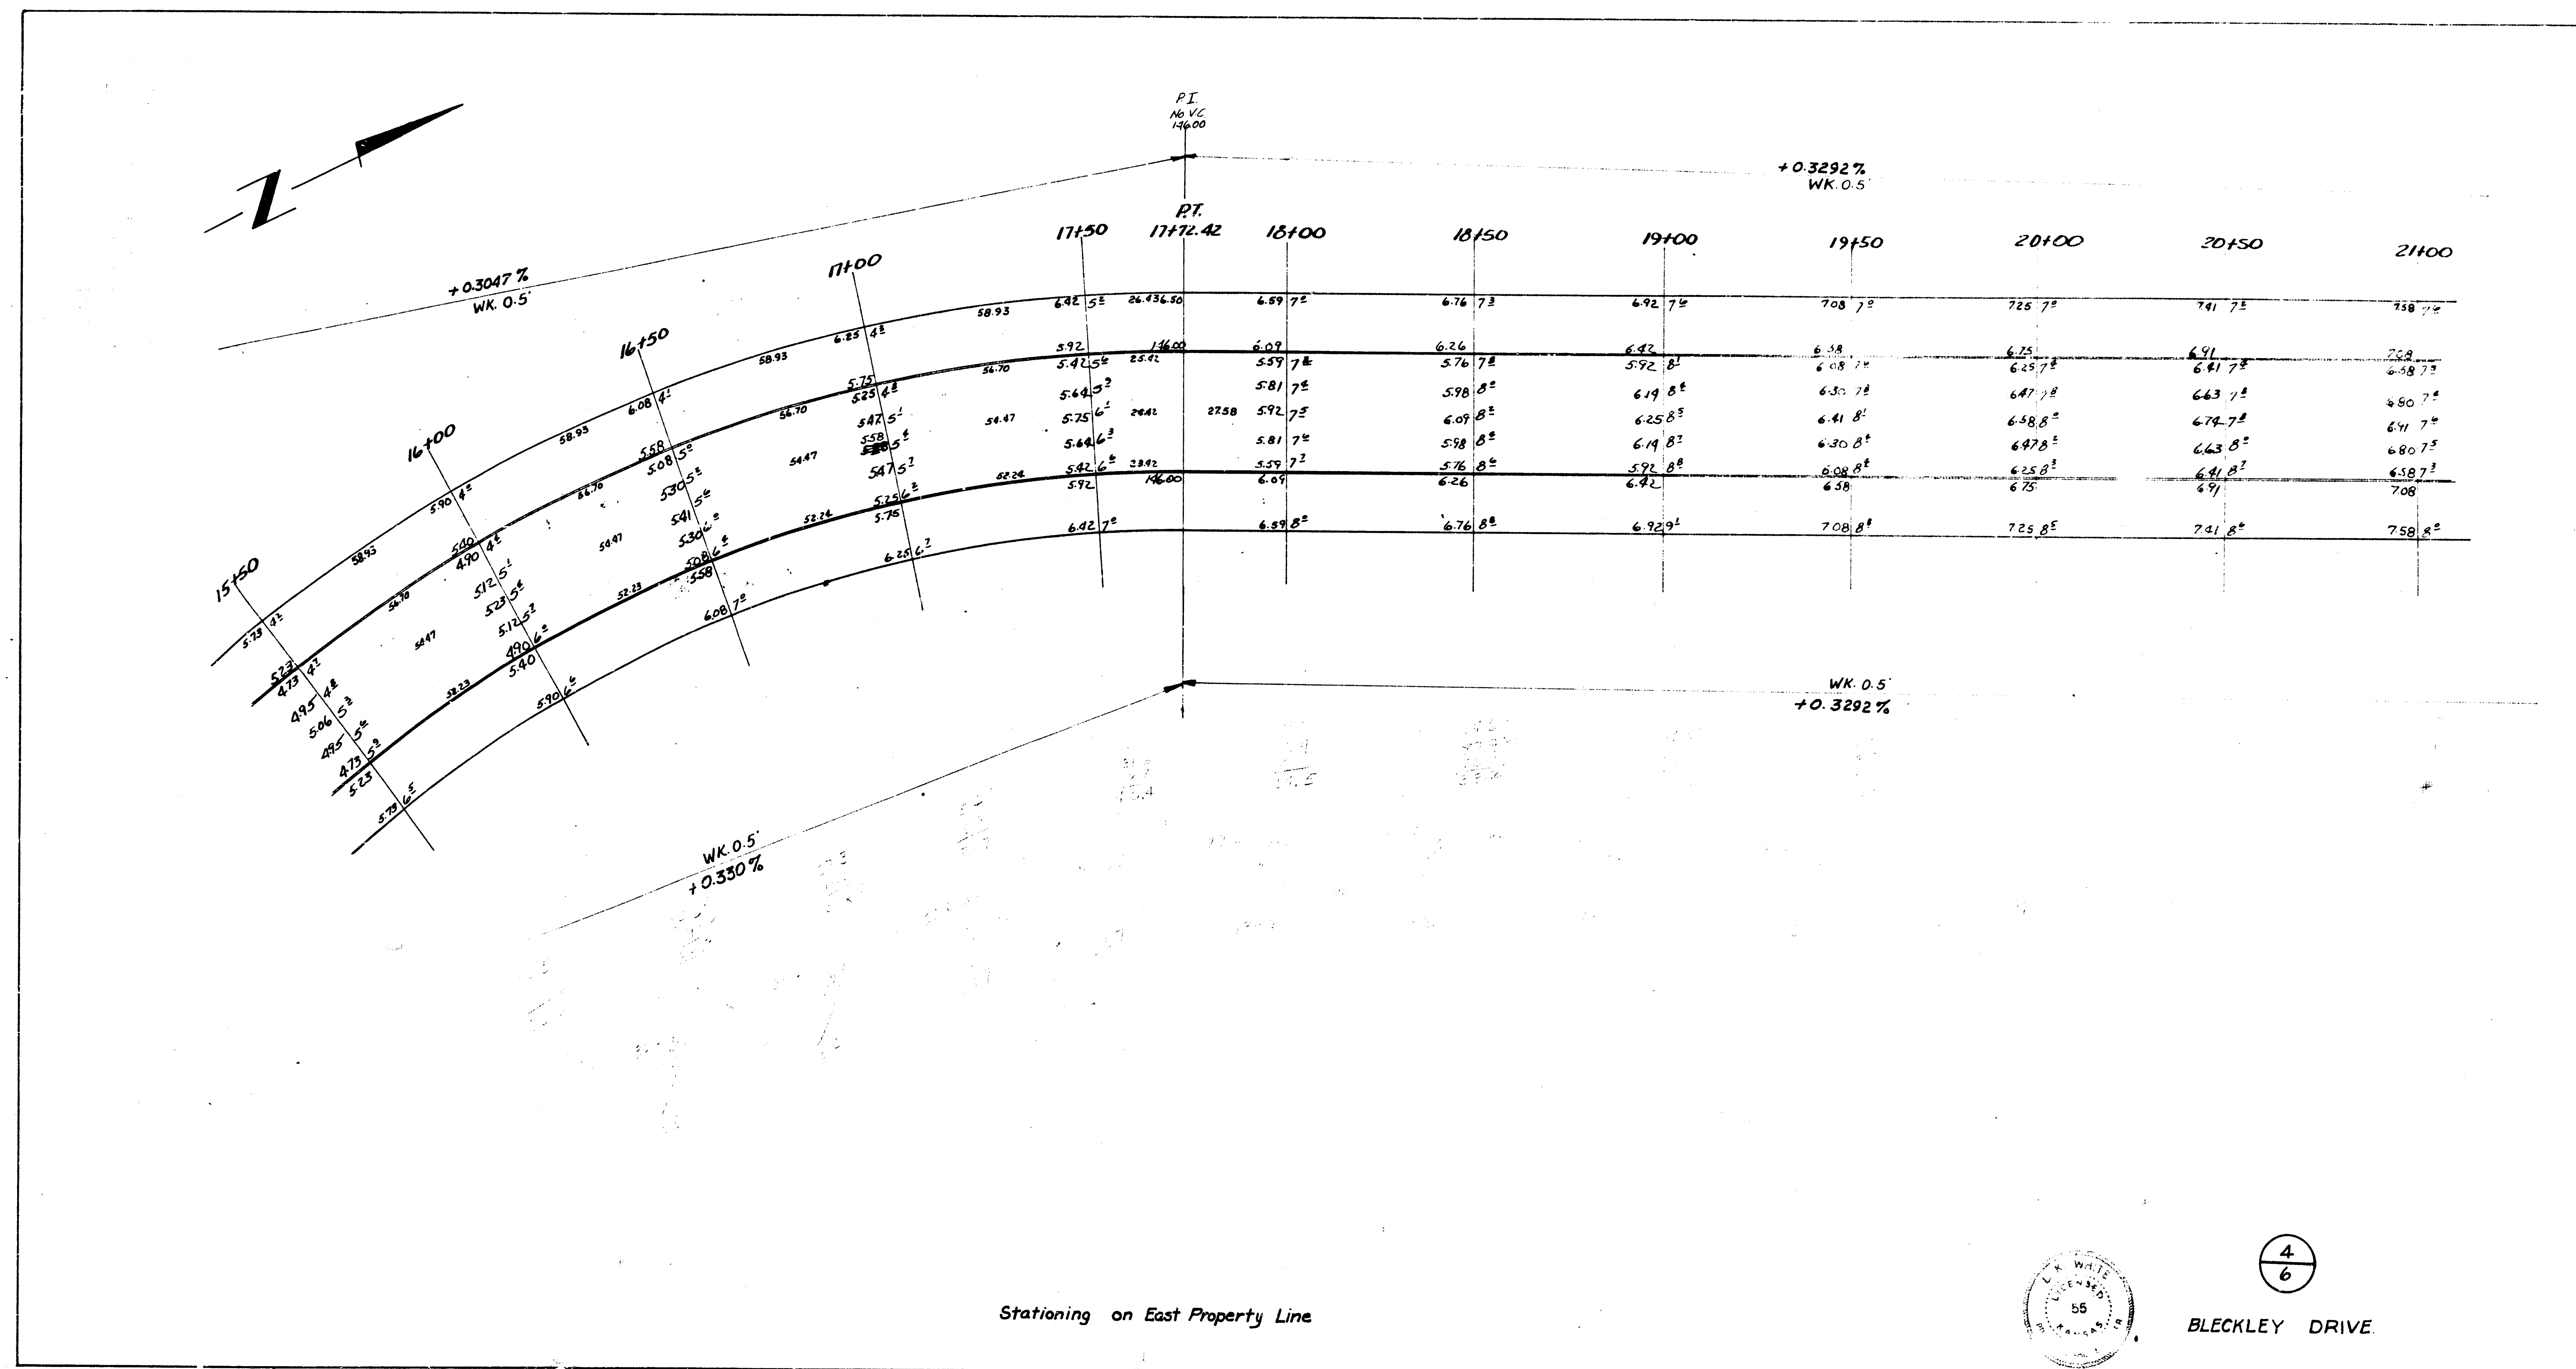

cut
15.1
16.5
31.6
116.3
34.8 cu yds

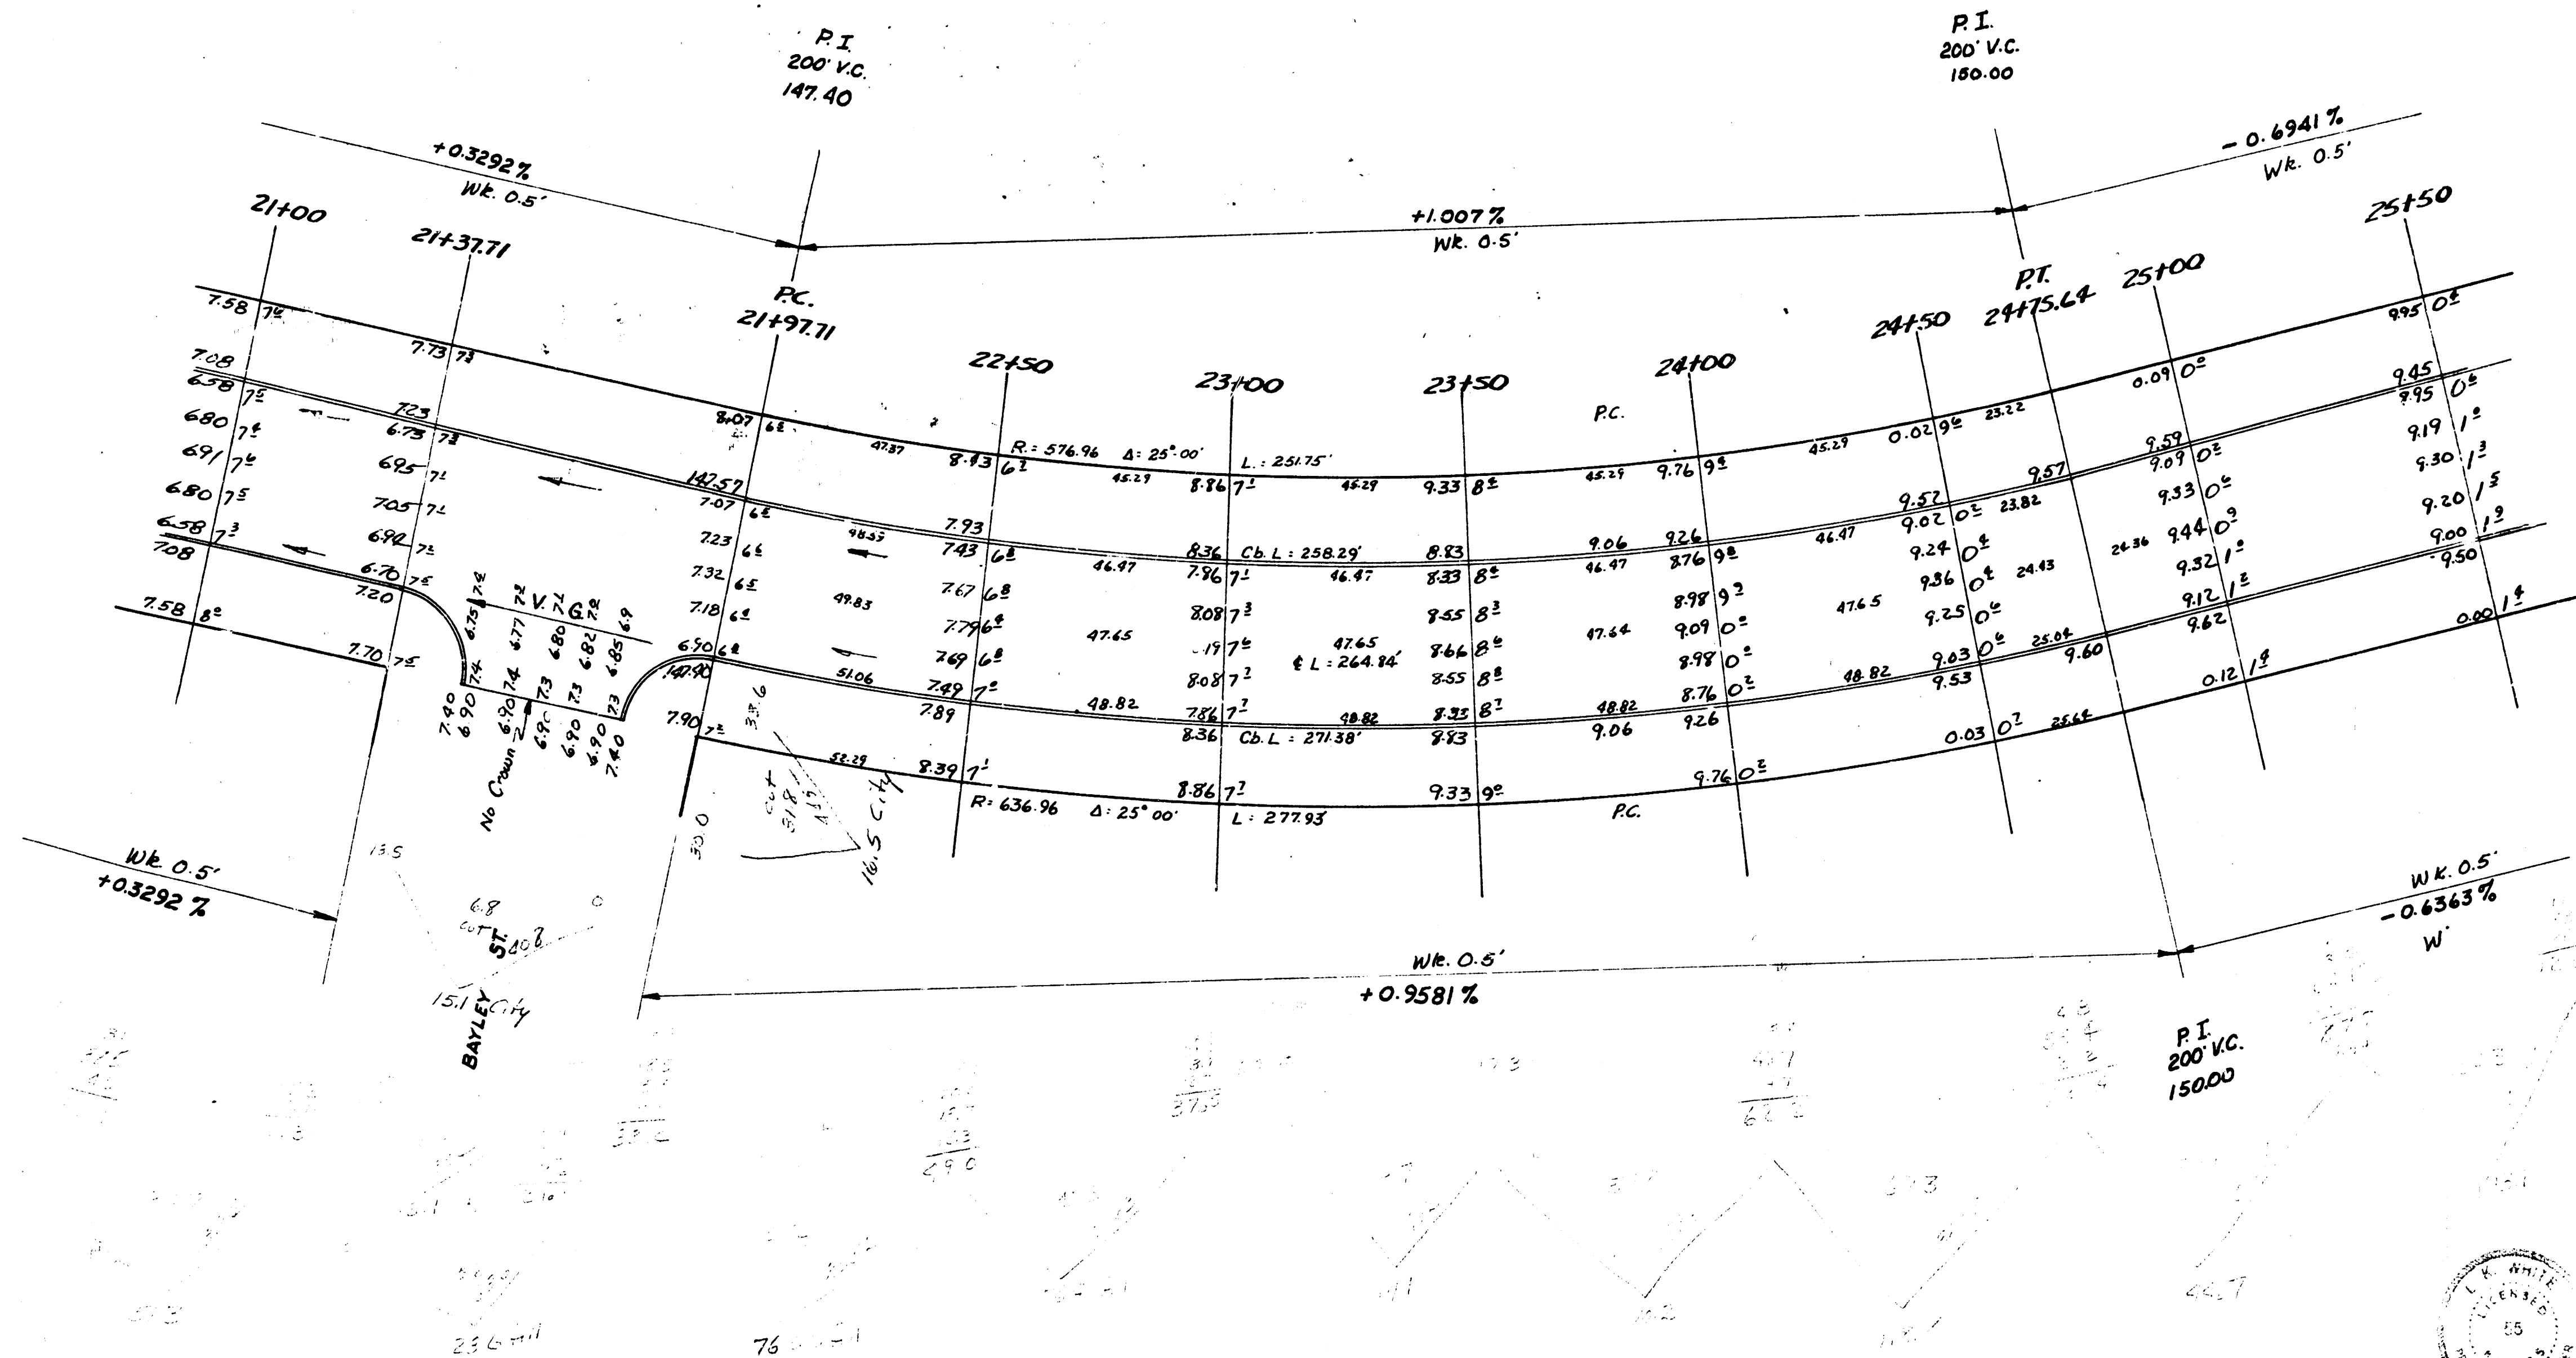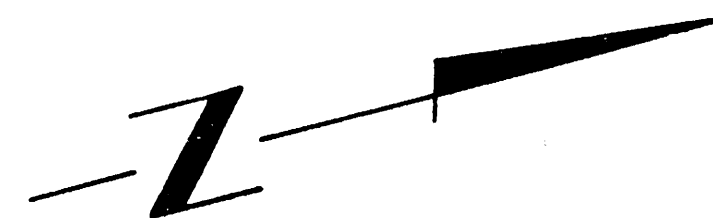

Stationing on East Property Line.




5
6
BLECKLEY DRIVE



-0.6941% WK 0.5'						
25+50	26+00	26+50	27+00	27+50	28+00	28+21.40
RT						ST.
9.75 0.5	9.44 9.8	9.29 9.1	8.94 0.5	8.40 9.1	8.25 8.5	8.10 7.5
9.45 0.5	9.31 9.14	8.79 0.5	8.44 0.5	7.10 9.1	7.25 8.5	147.60 7.5
9.19 1.2	8.88 0.5	8.53 0.5	8.21 0.5	7.92 9.5	7.54 8.5	7.36 7.5
9.30 1.3	8.91 0.5	8.47 0.5	8.34 0.5	8.01 9.5	7.48 8.5	7.48 8.5
9.20 1.3	8.91 0.5	8.57 0.5	8.25 0.5	7.93 9.5	7.40 8.5	7.38 8.5
9.00 1.3	8.71 0.5	8.39 0.5	8.07 0.5	7.25 9.5	7.44 8.5	7.20 8.5
8.80 1.3	8.57 0.5	8.27 0.5	8.57 0.5	8.25 9.5	7.94 8.5	147.60 8.5
8.00 1.3	8.71 1.2	8.39 0.5	8.07 0.5	8.75 9.5	8.44 8.5	8.30 8.5
RT						LINCOLN
WK 0.5' -0.6363%						

Handwritten notes and calculations below the table, including stationing and elevation data.

Stationing on East Property Line.

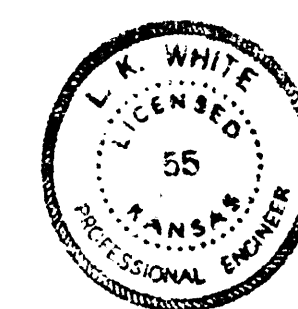

6
6
BLECKLEY DRIVE

