


Sheet 2

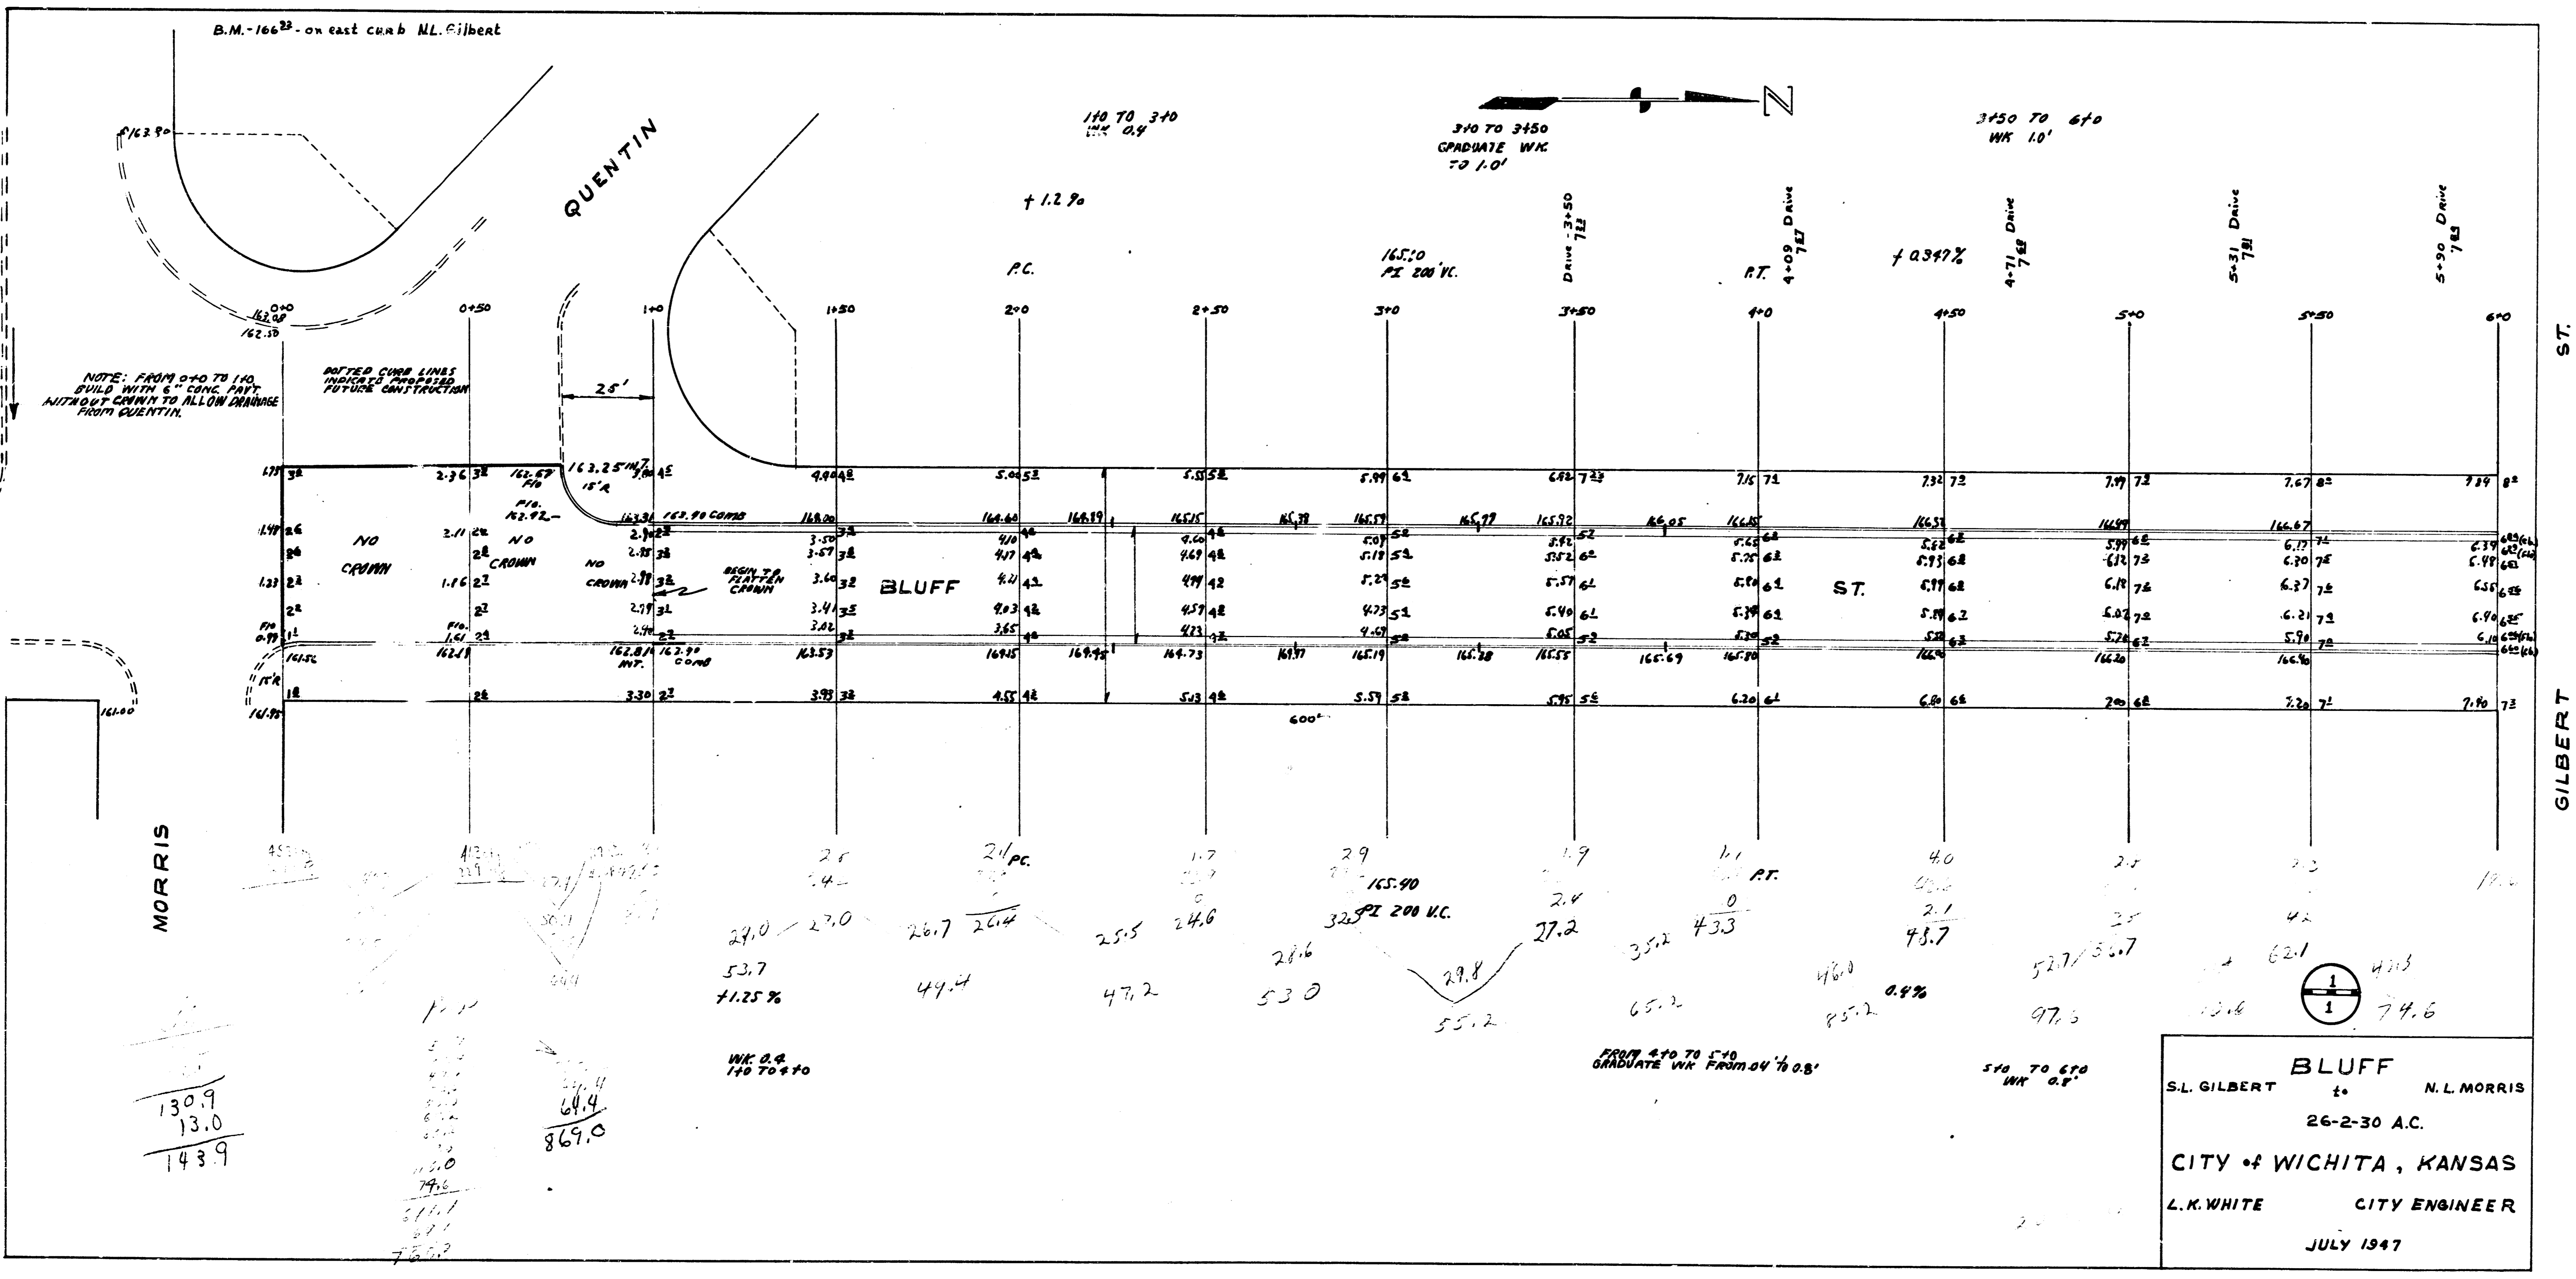

NOTE: FROM 0+00 TO 1+00
 BUILD WITH 4" CONC. PAVT.
 WITHOUT CURBS TO ALLOW DRAINAGE
 FROM QUENTIN.

NOTED CURB LINES
 INDICATE'S DIMENSIONS
 FOR THESE CONSTRUCTION

MORRIS

GILBERT ST.

130.9
 13.0
 143.9

79.6
 50.1
 29.5
 79.1


64.4
 869.0

WK 0.8
 1+0 TO 2+0

FROM 4+0 TO 5+0
 GRADUATE WK FROM 0.4 TO 0.8

5+0 TO 6+0
 WK 0.8

BLUFF
 S.L. GILBERT N.L. MORRIS
 26-2-30 A.C.
 CITY OF WICHITA, KANSAS
 L.K. WHITE CITY ENGINEER
 JULY 1947

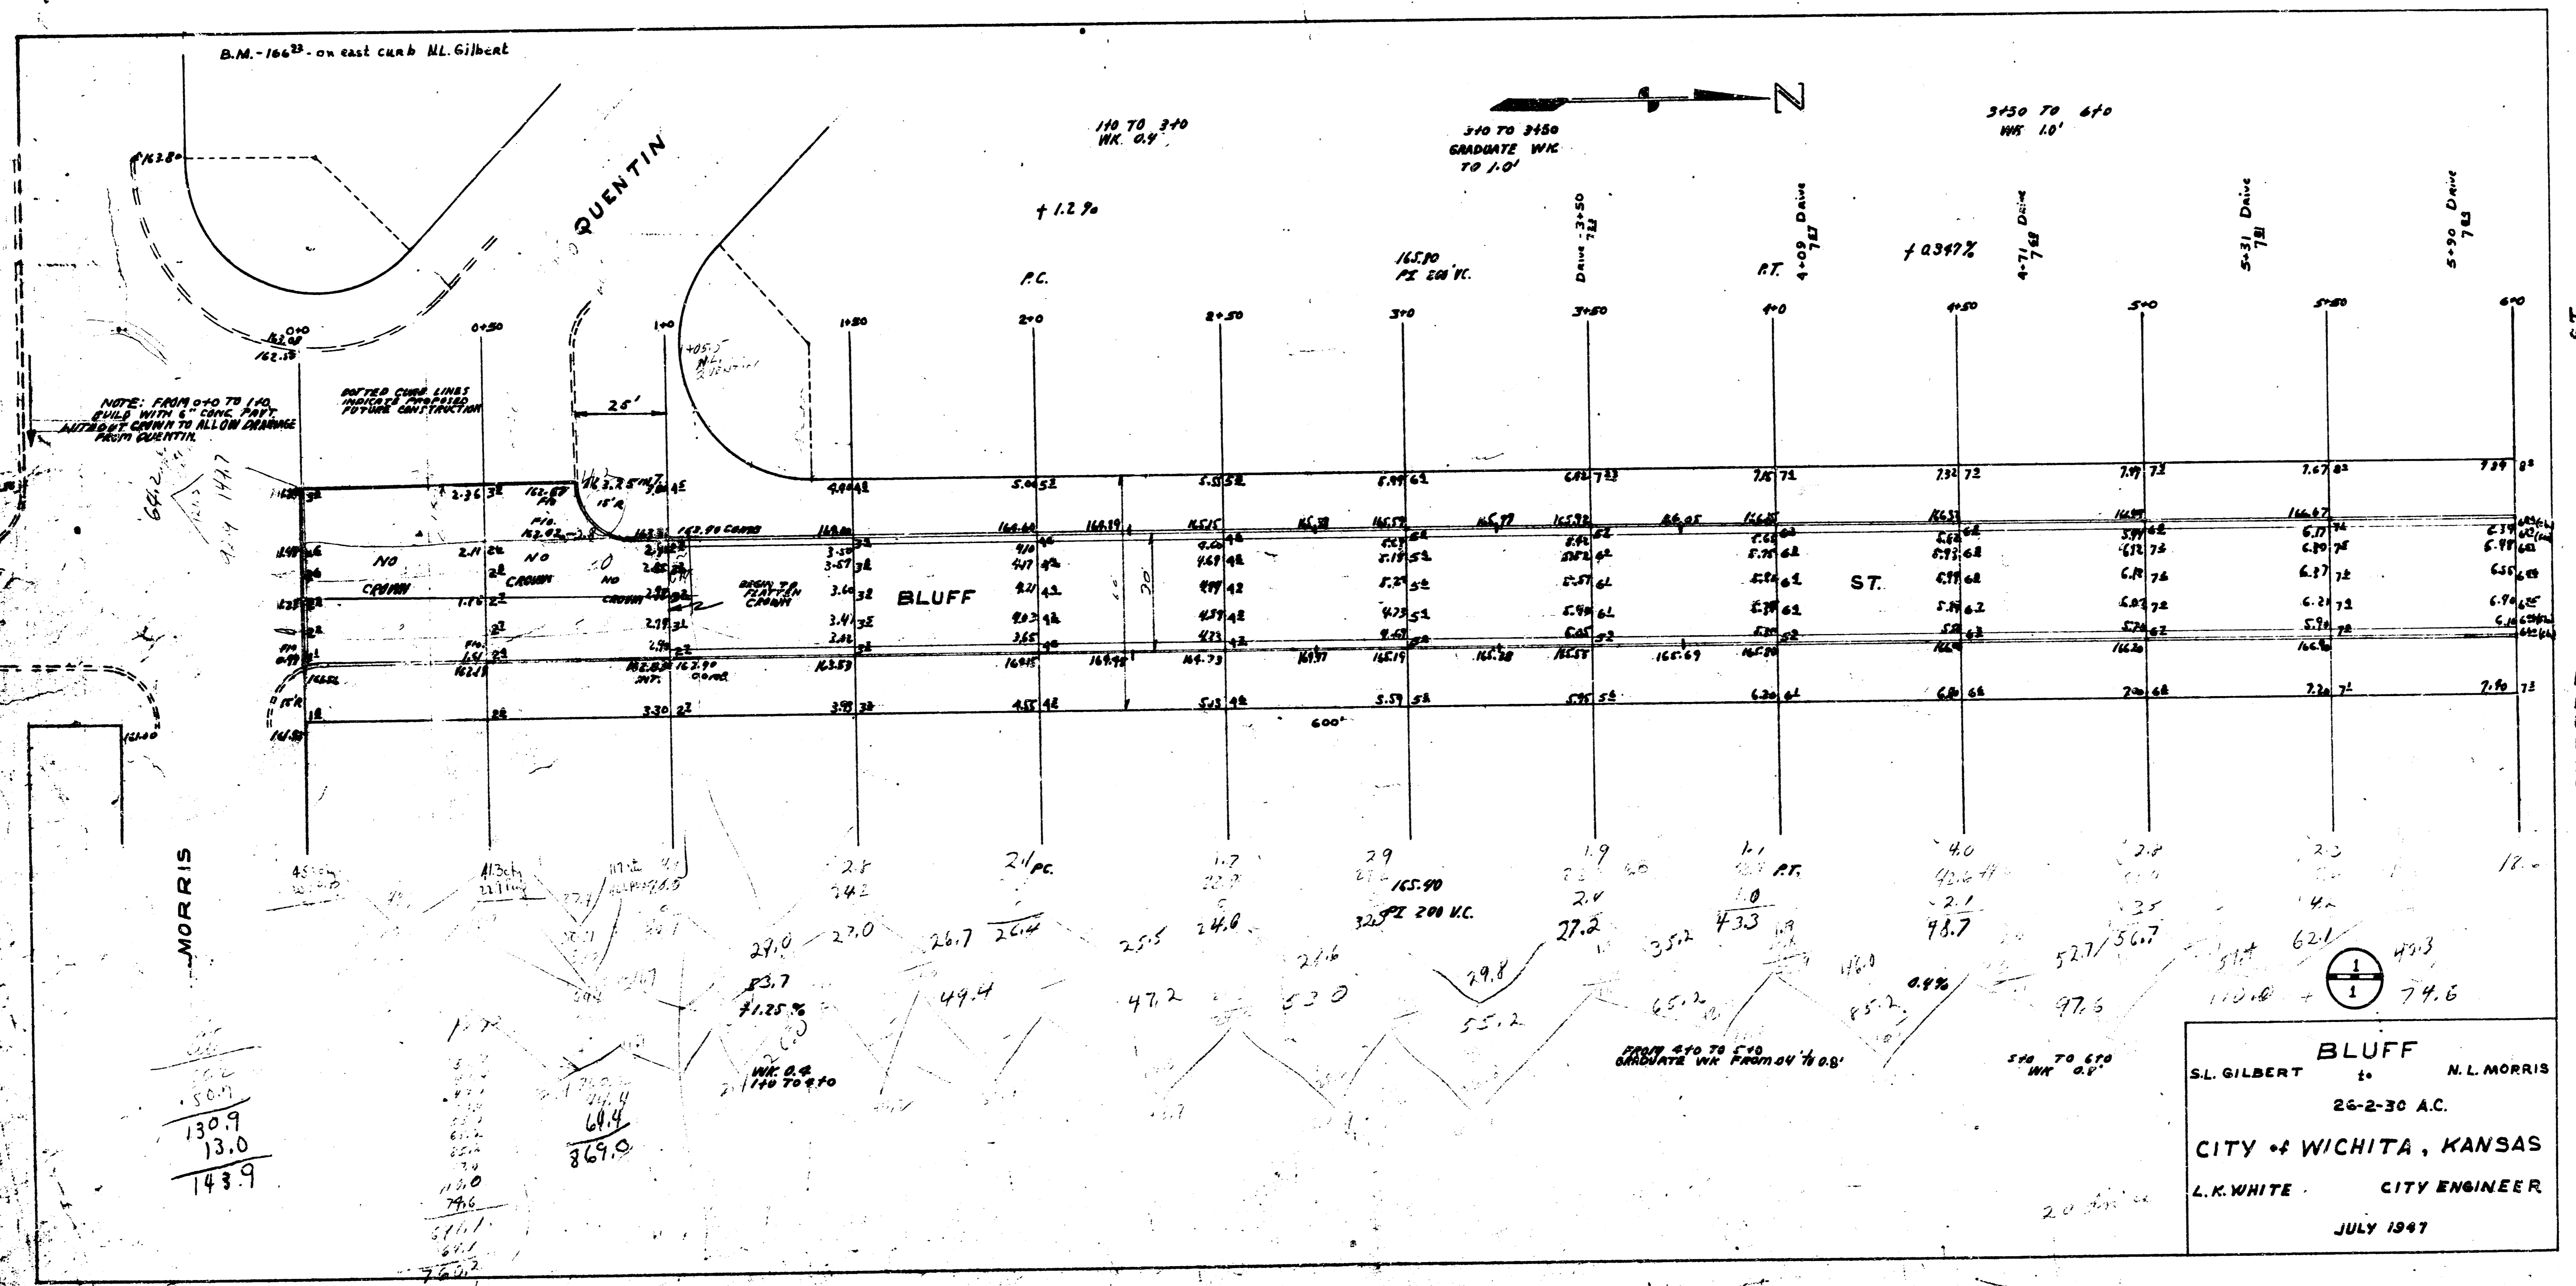

50.9
 130.9
 13.0
 143.9

60.4
 369.0

29.0
 27.0
 49.4
 47.2
 52.0
 29.8
 55.2

29
 165.90
 325.20
 27.2
 35.2
 43.3
 1.1
 1.0
 40
 42.6
 2.1
 48.7
 52.7
 56.7
 97.6
 62.1
 49.3
 74.6

BLUFF
 S.L. GILBERT N.L. MORRIS
 26-2-30 A.C.
 CITY OF WICHITA, KANSAS
 L.K. WHITE CITY ENGINEER
 JULY 1947