



D.M. 16475 TOP OF 4" VERT. PIPE OF GAS METER @ L.M. BROOKS  
 SHOWS W.S. BLUFF 3' OF CHARRON L.M. EAST  
 STATIONING FROM SOUTH TO NORTH ALONG & BLUFF AVE.

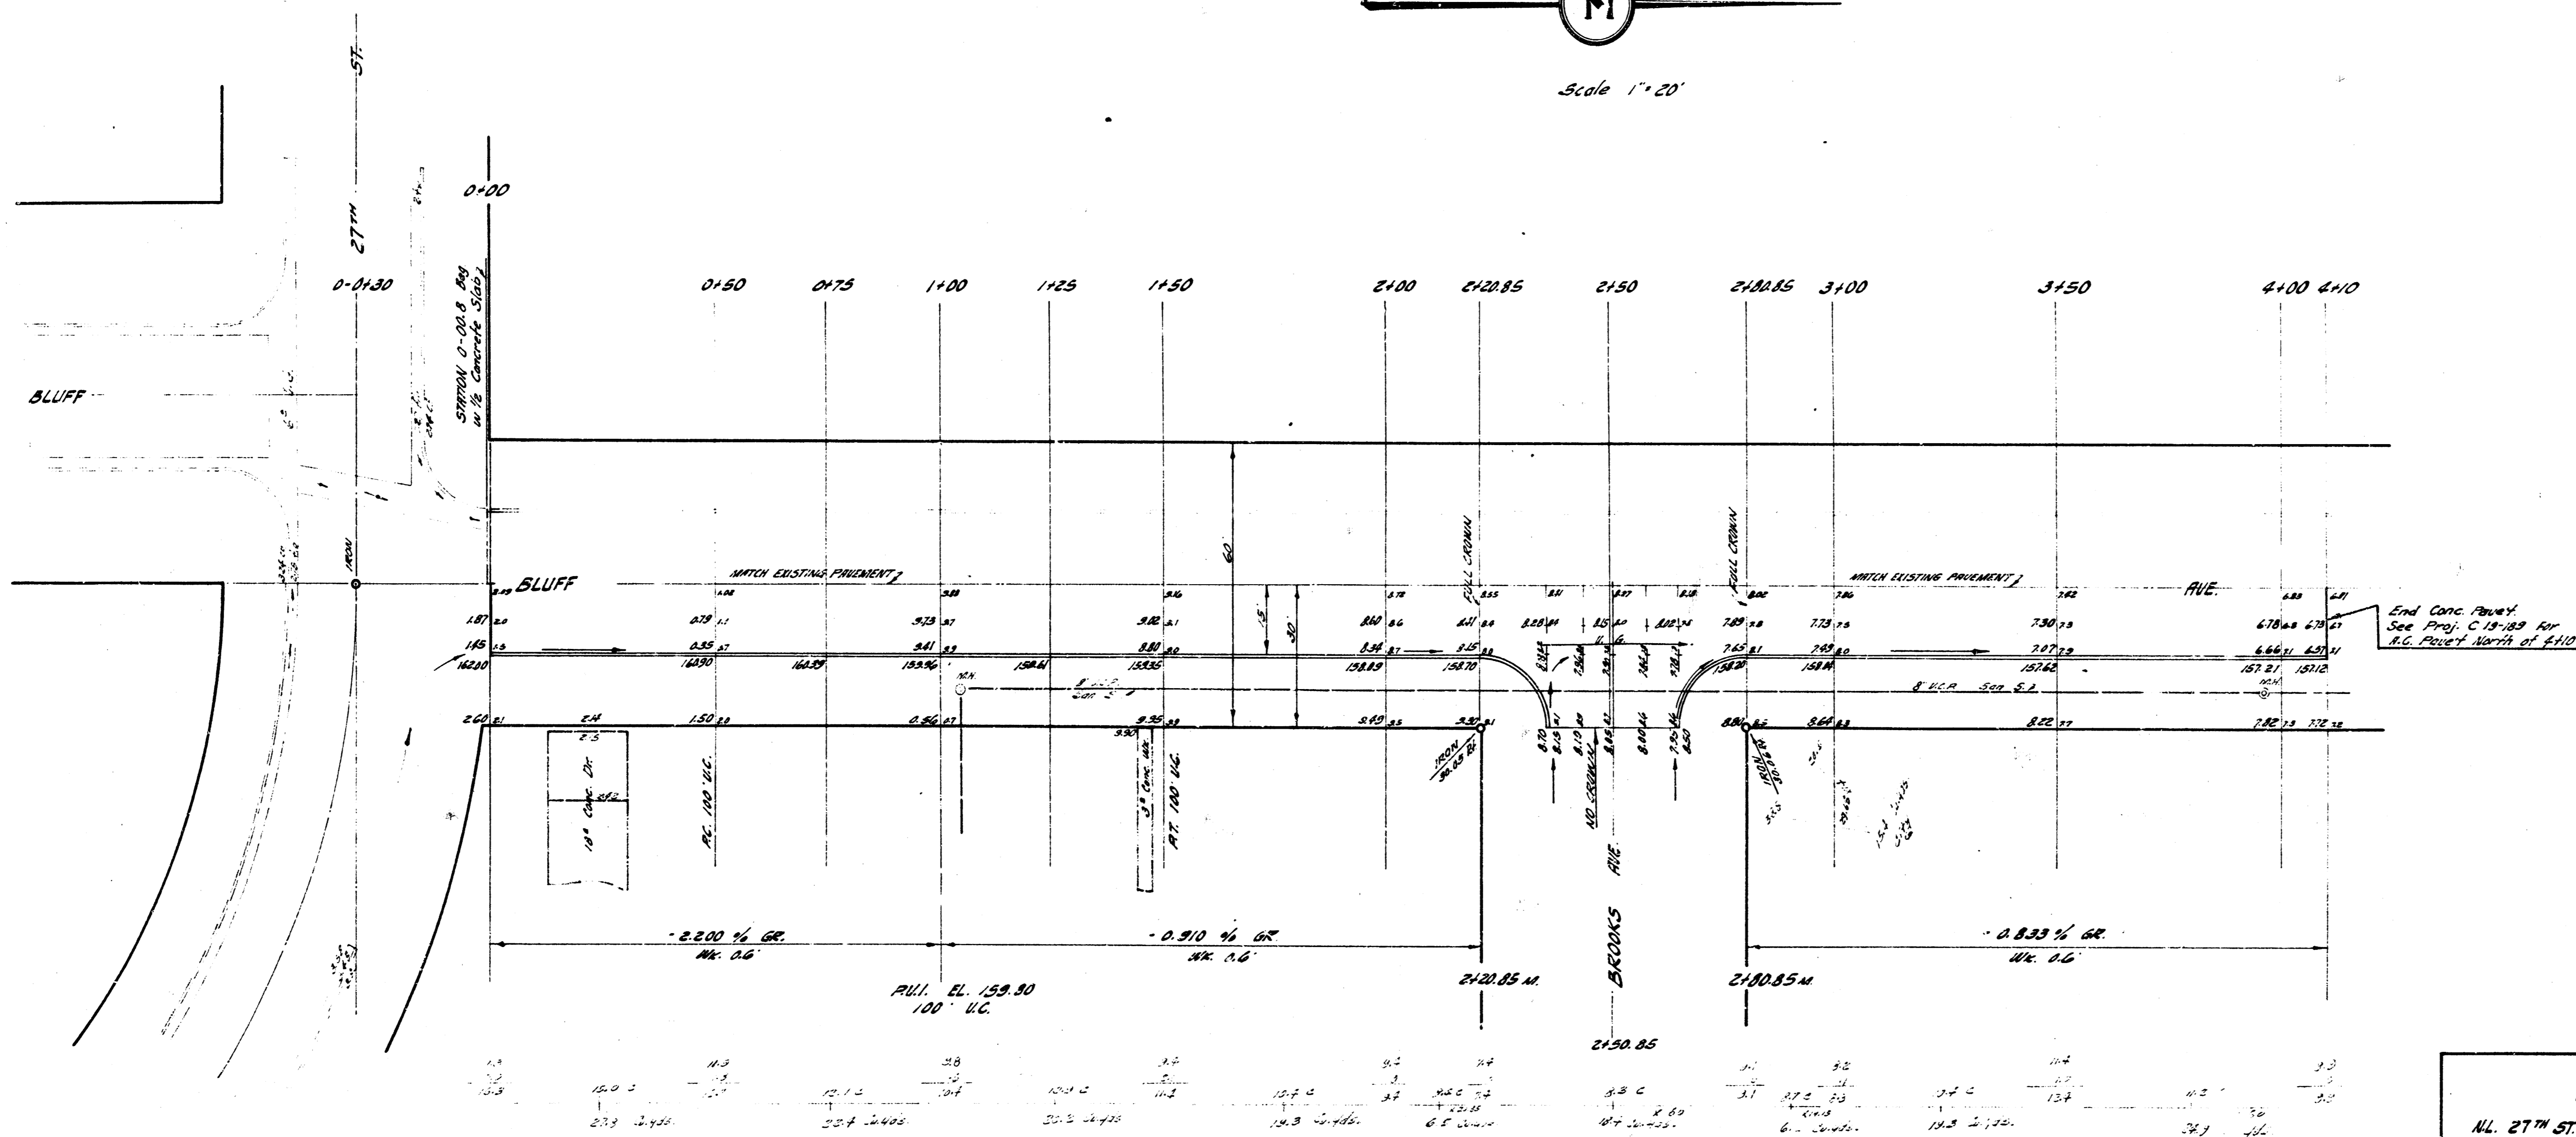

Survey done by H. H. ...  
 Date ...  
 Drawn by ...

**BLUFF AVE.**  
 AL. 27<sup>TH</sup> ST. TO 410' N. OF AL. 27<sup>TH</sup> ST.  
 15' CONC. & CB. EAST SIDE  
 CITY OF WICHITA, KANSAS  
 B.E. SMITH, CITY ENGINEER  
 DATE APRIL 1920. PROJ. NO. C 19-188

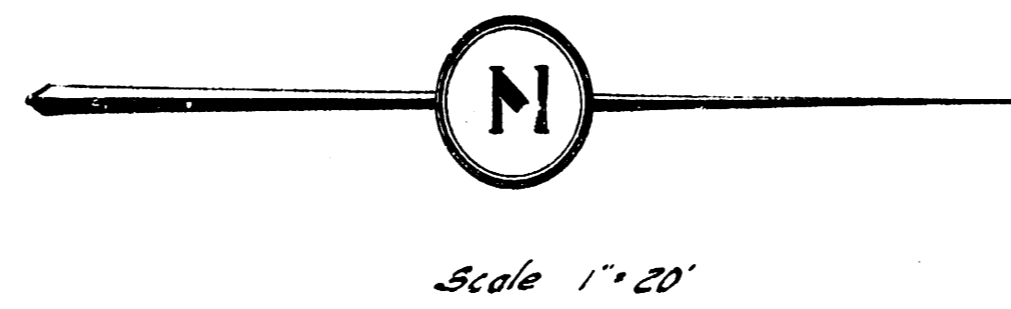

DATE	ELEVATION	STY.
1916	126.6	33.8
1917	127.7	34.8
1918	128.8	35.8

