
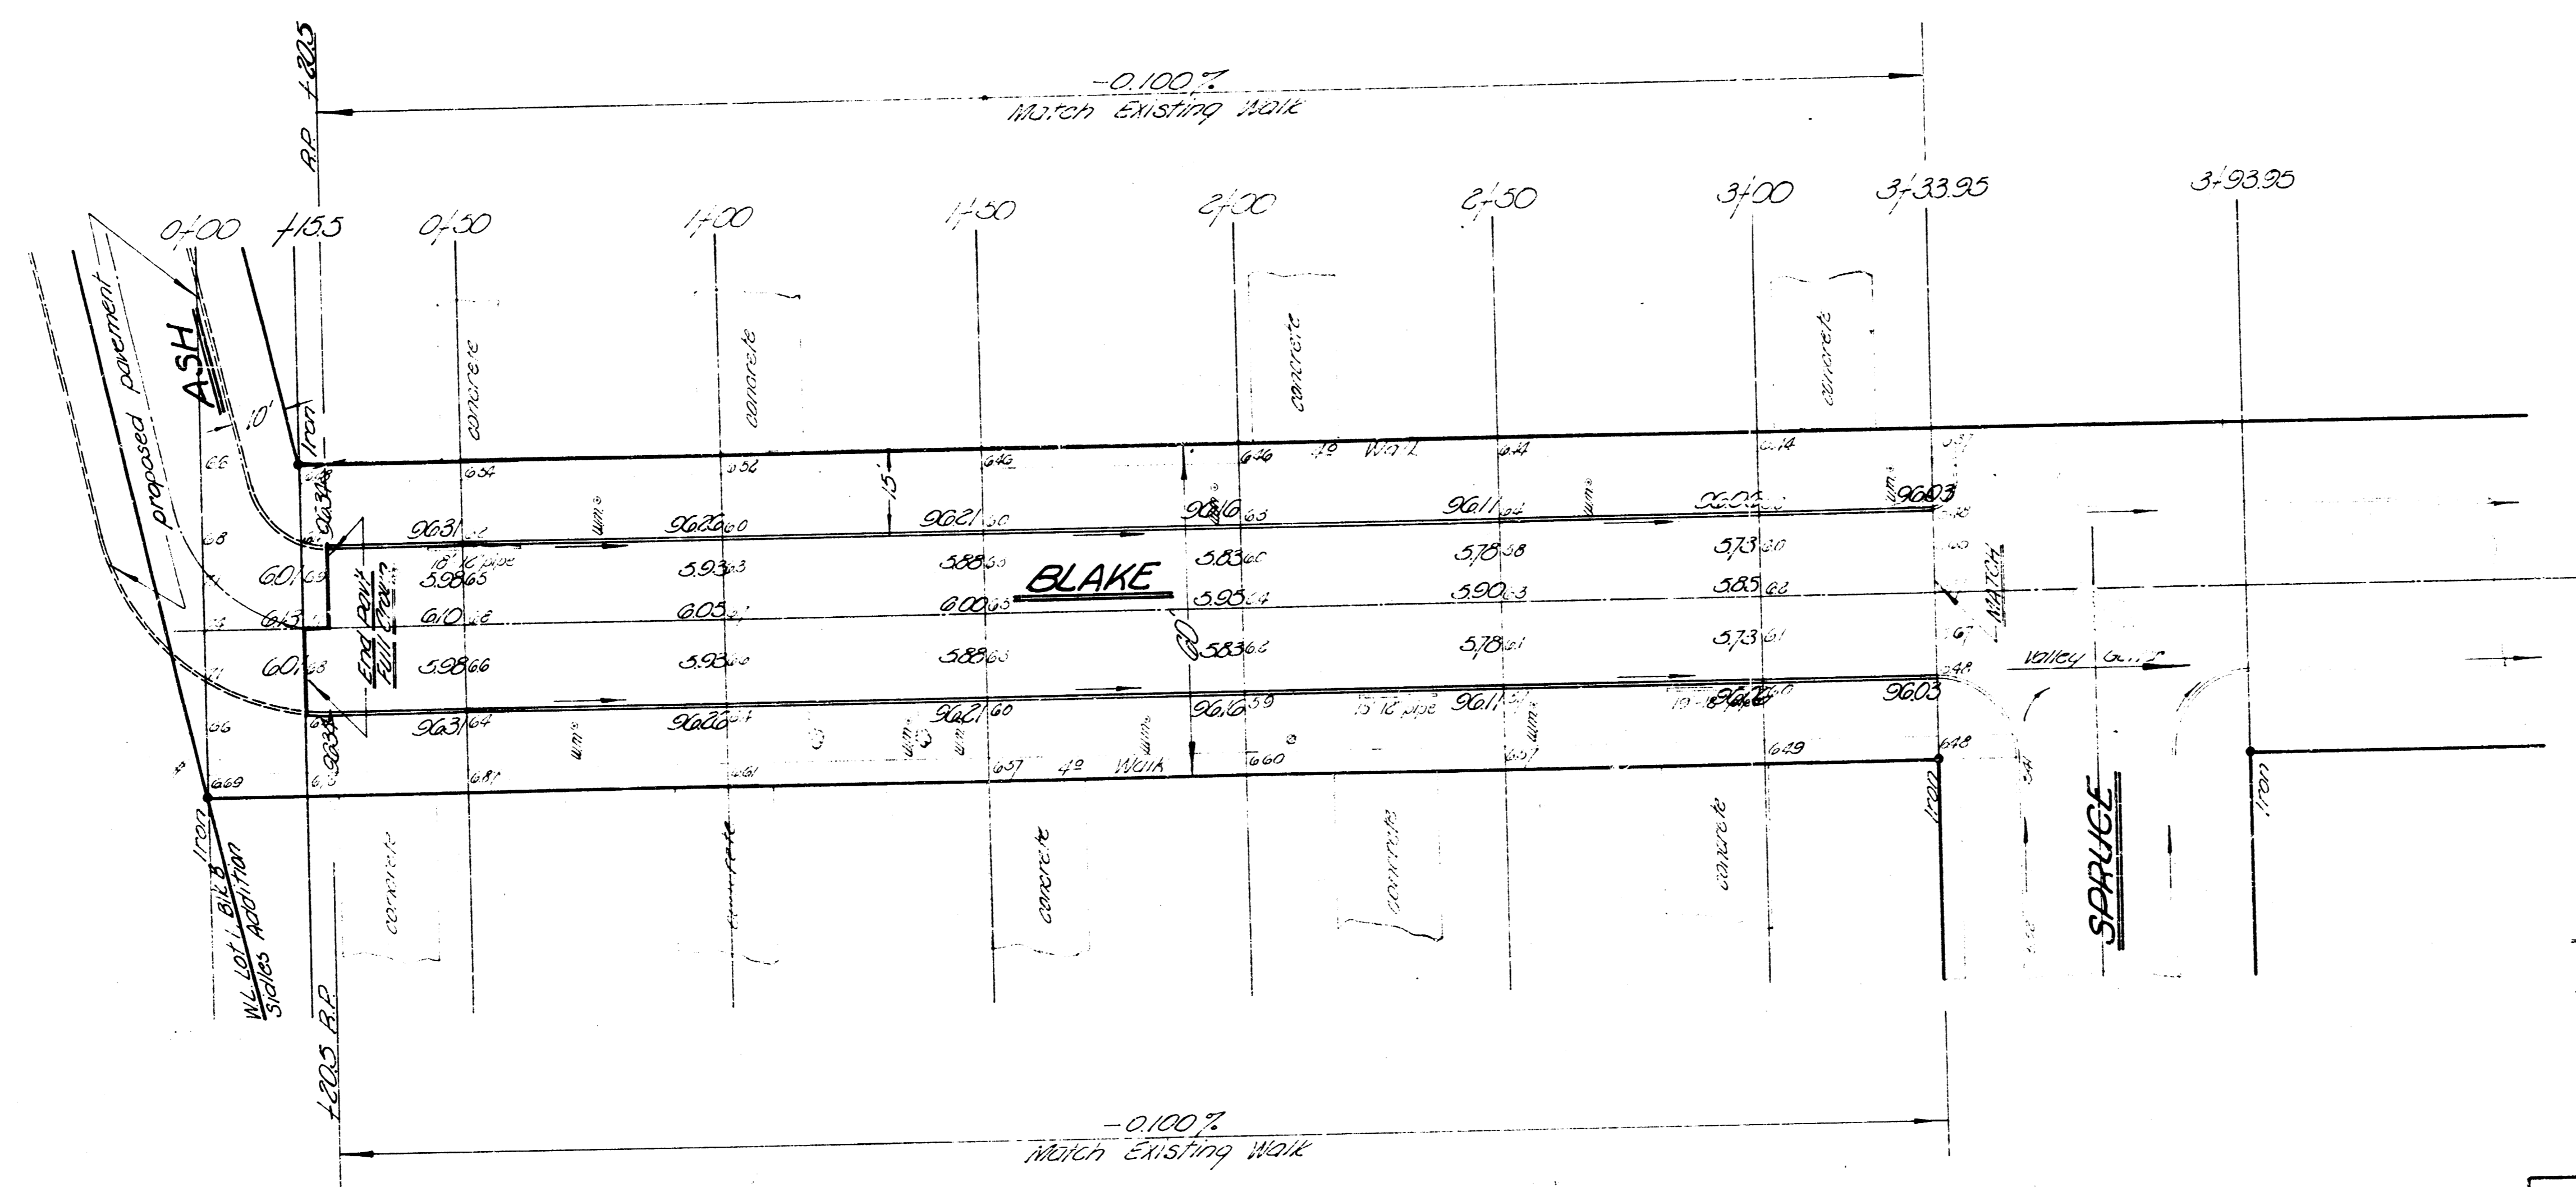


SEE PLAN FOR LOWER SIDE STREETS, HOUSE #2380 SERVICE
 SEE PLAN FOR THE CURB PARALLEL HOUSE #2380 SERVICE
 MATCHING DRAWING ON SOUTH PROPERTY LINE OF BLAKE

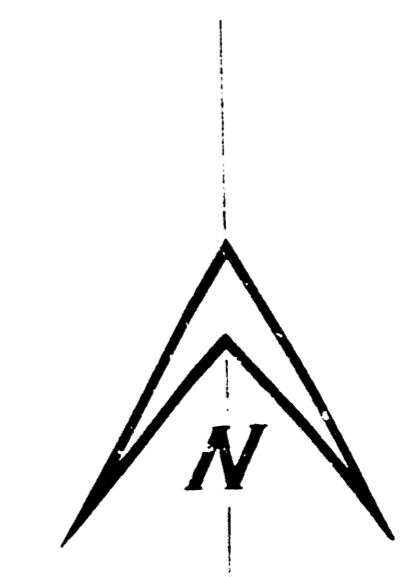

SEE PLAN

EXCAVATION
 PROJ. CITY
 3583
 360
 3935 00 44

BLAKE
 W.L. 1st, B.M. 3, Streets 14200 to 14, Spruce
 30' CORN. & CURB
 City of Wichita, Kans.
 B.E. Smith City Engineer
 Date: Aug 1907 Proj. No. 62-41

