


B.M. 10185 K in Kenster & Walk No. 11W cor Kinkaid & Water
 B.M. 9759 G in Globe E curb Water & SL Blake.

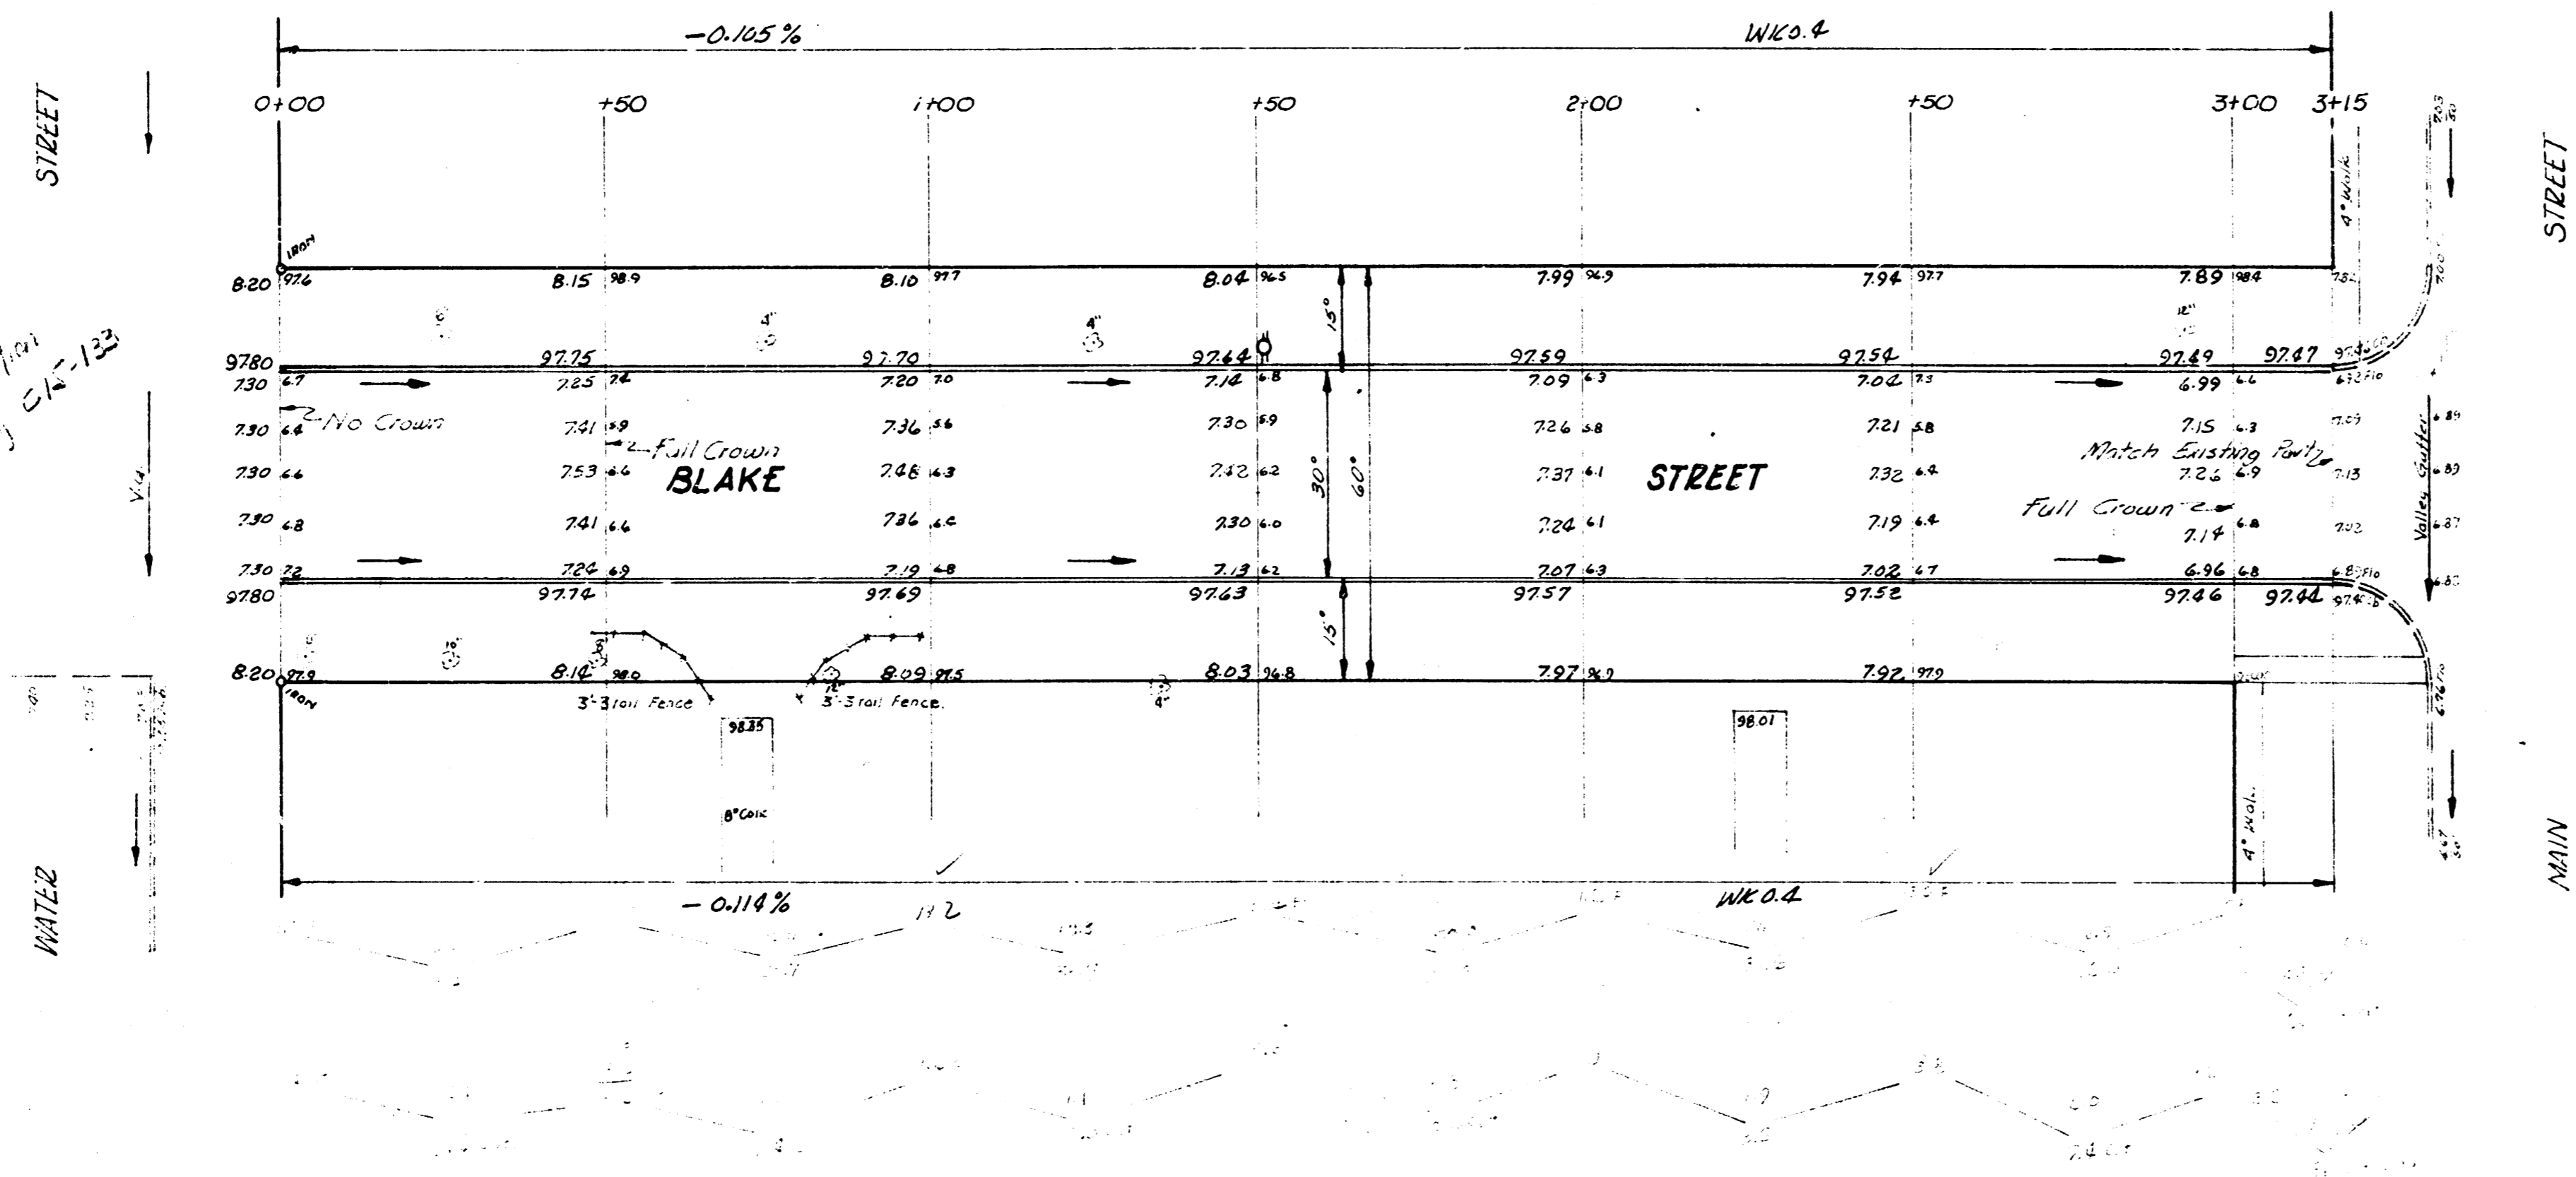

Blaze
 Green

11/20/57
 on Proj. 51-123

BLAKE STREET
 EL Water to WL Main
 30' Conc # Cb
 CITY OF WICHITA, KANSAS
 B.E. SMITH CITY ENGINEER
 SEPT. 1957 PG. NO. C17-52

