




NOTE: These Bench Marks are to be used on this Project ONLY.

B.M. 12389 Spike W.S. P.P. N.S. 2132 at Meridian  
 B.M. 12409 2" in Bitche top Web Benjamin @ N. 21st  
 B.M. 12587 2" in Master F.P. SE cor Benjamin & Bobwhite  
 B.M. 12478 2" in 21stia ahead of NW cor Benjamin & Caywood

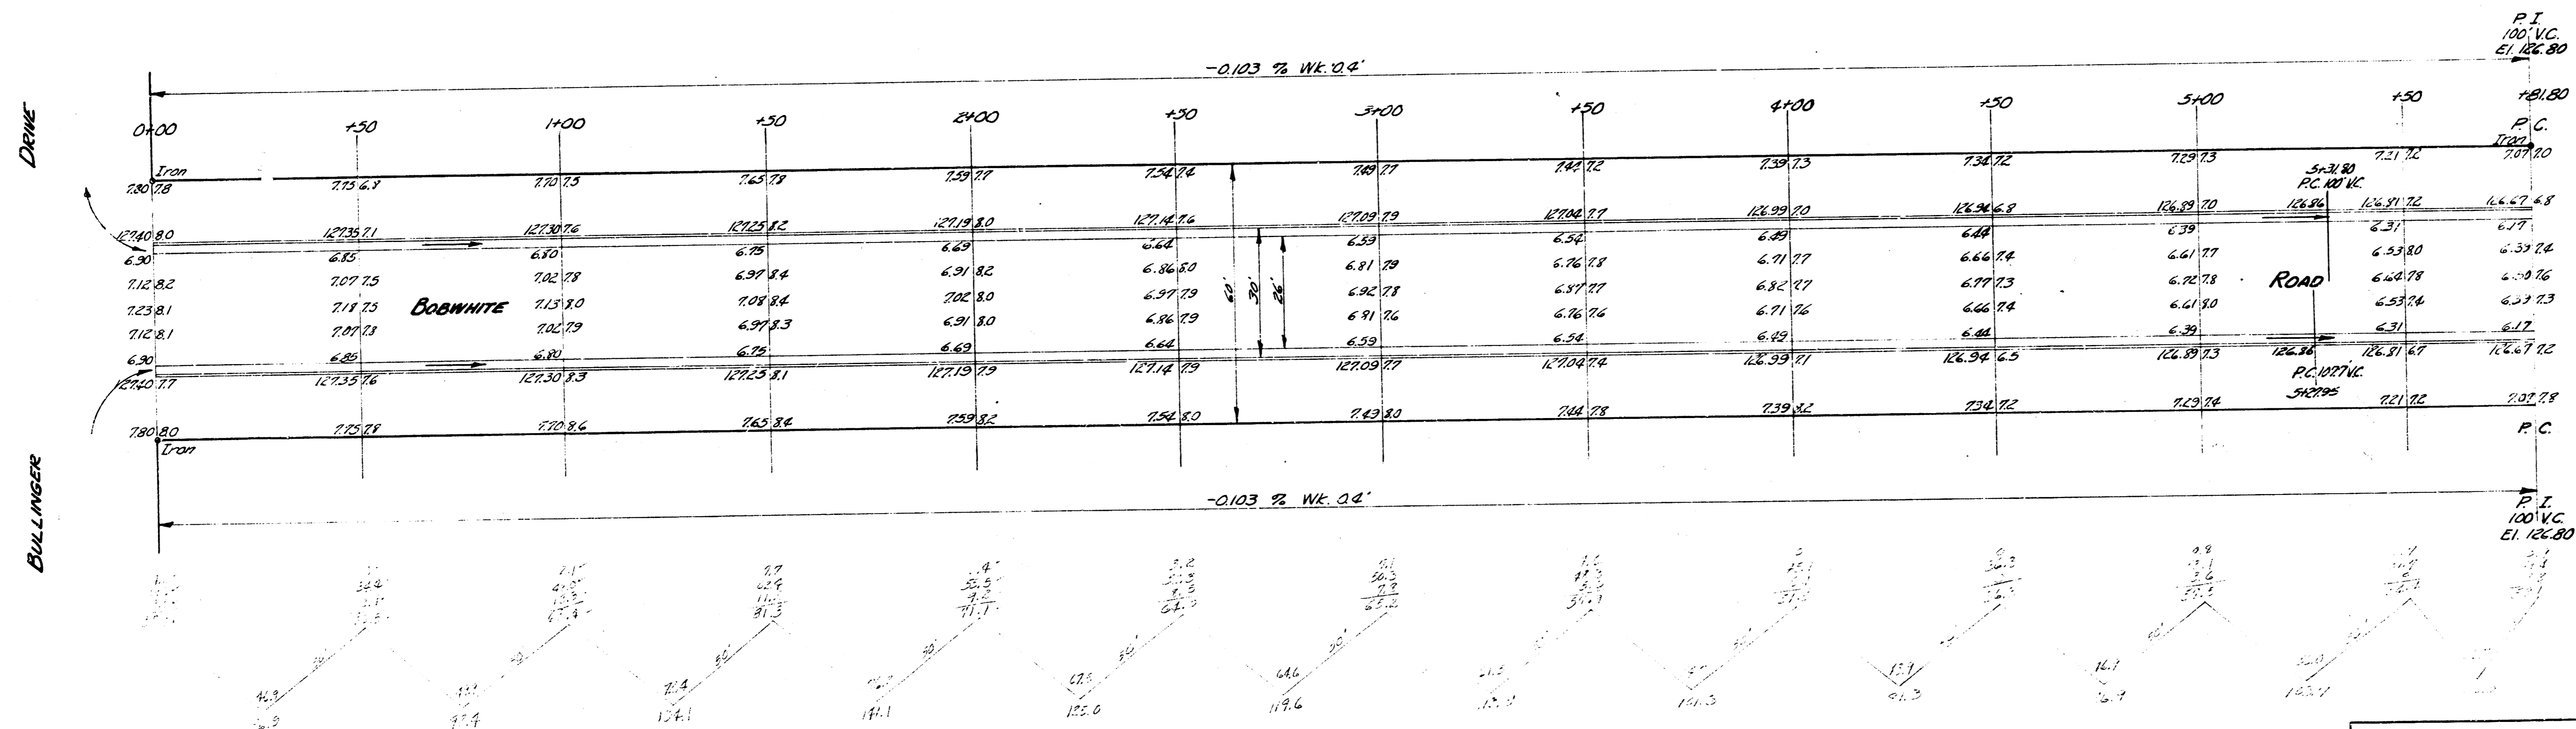

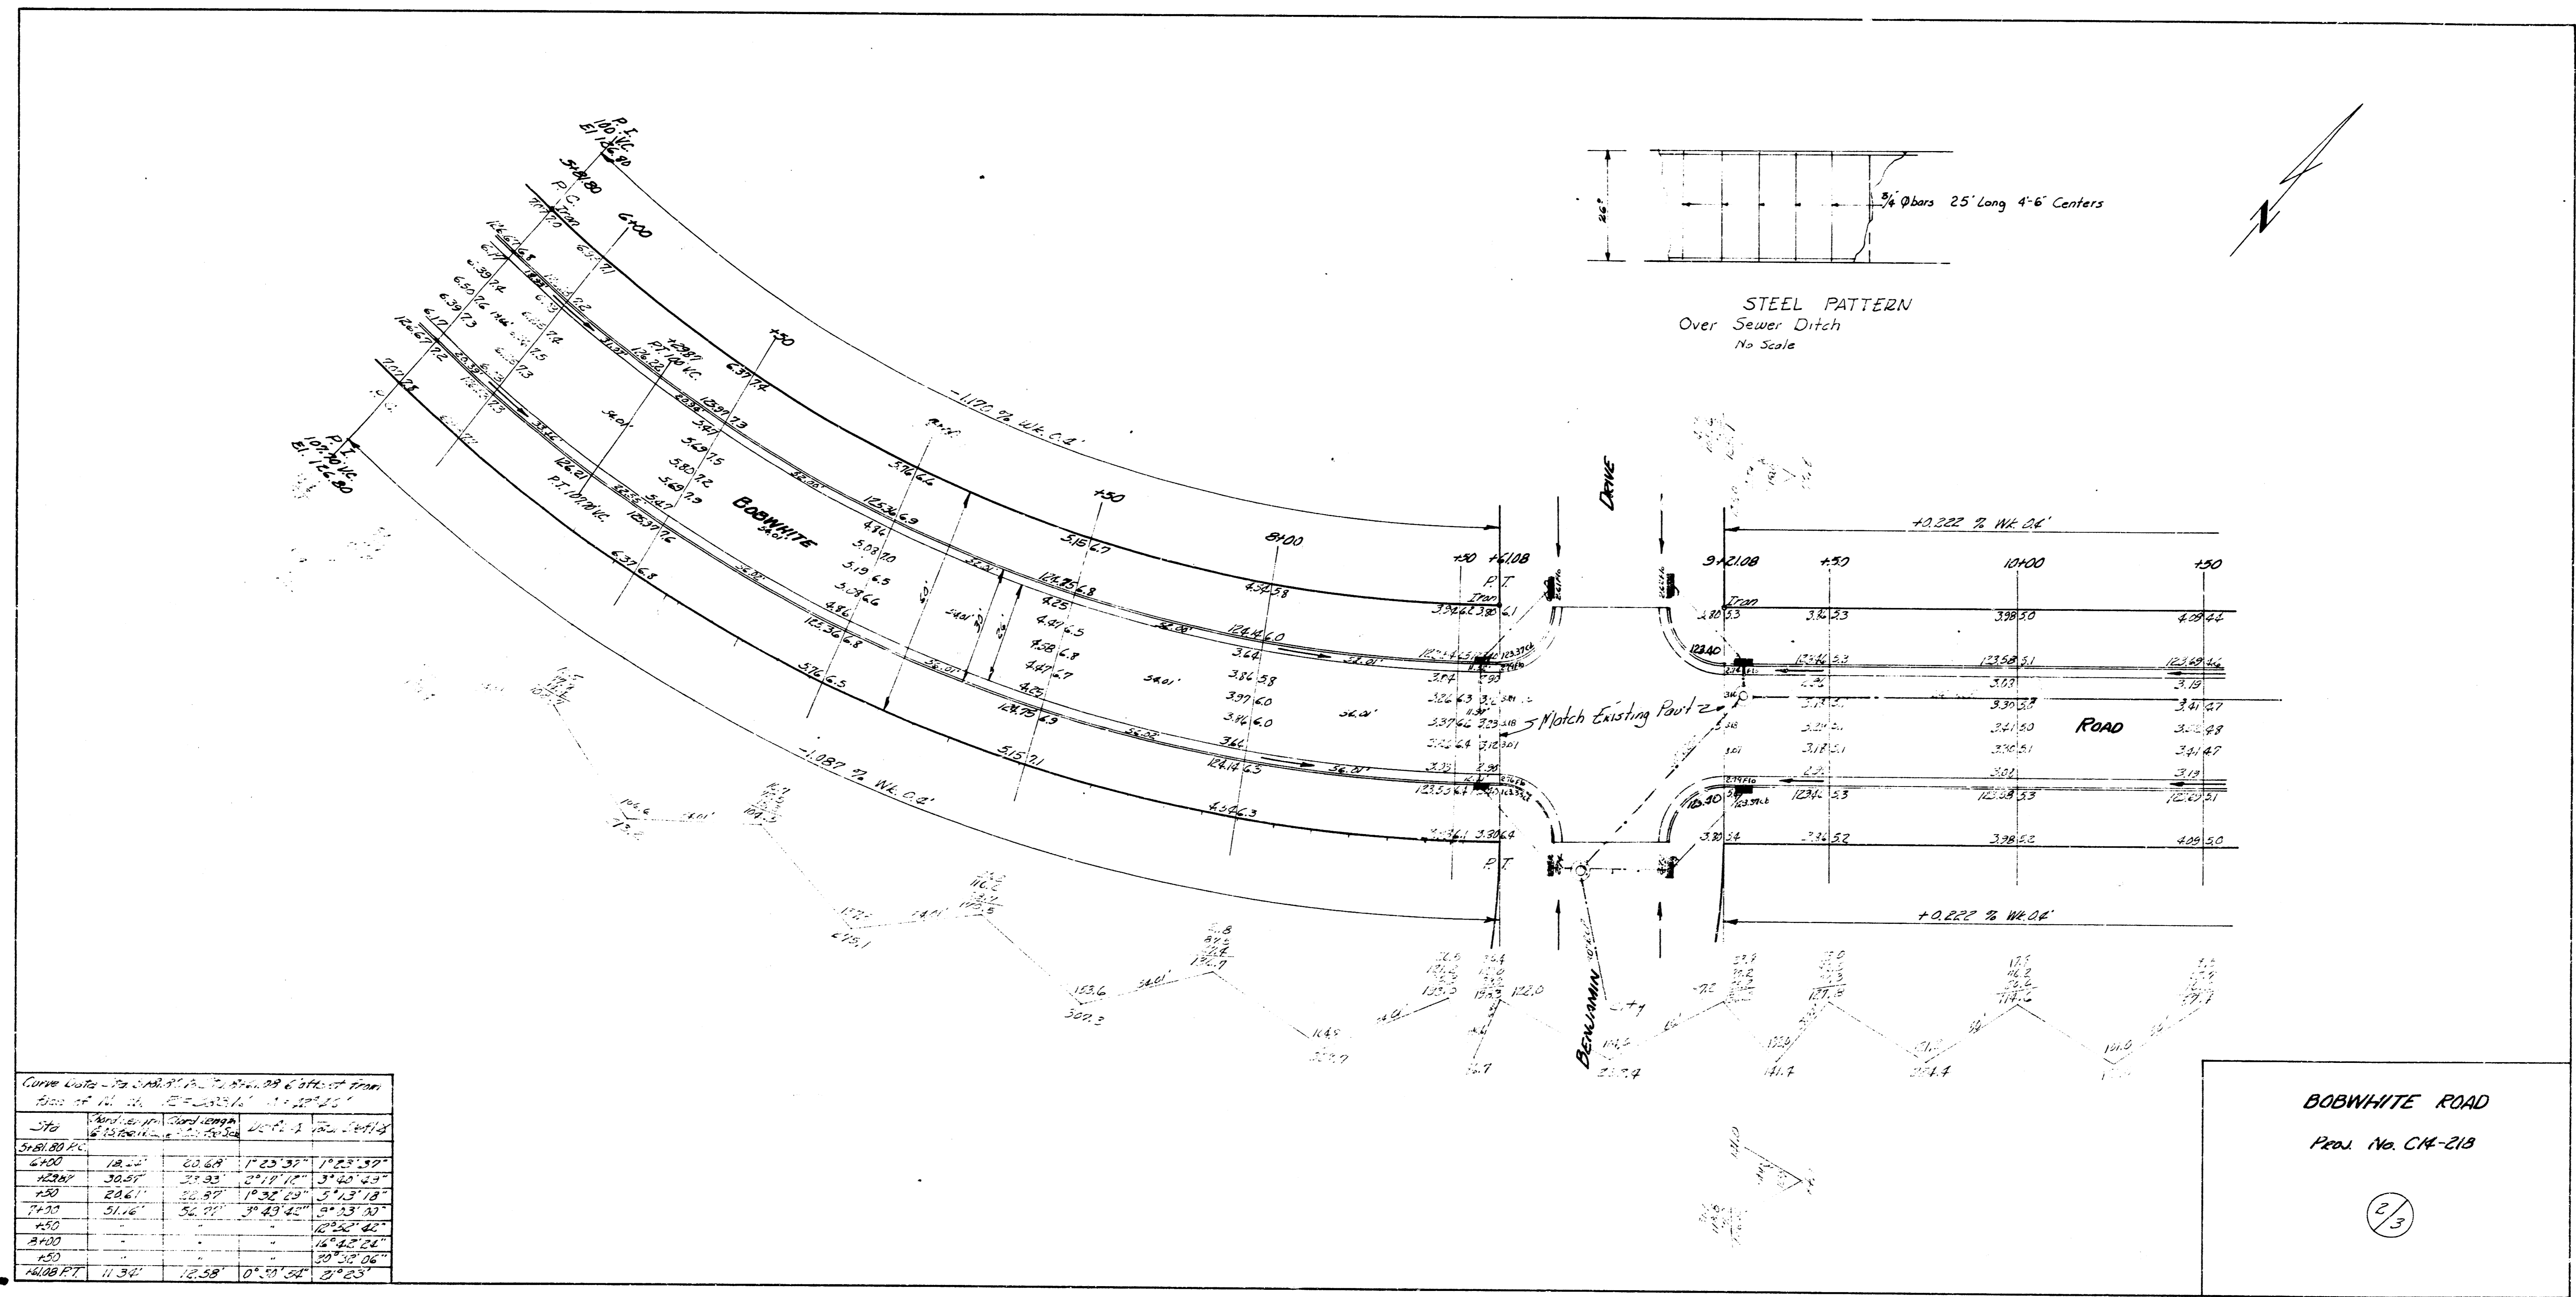

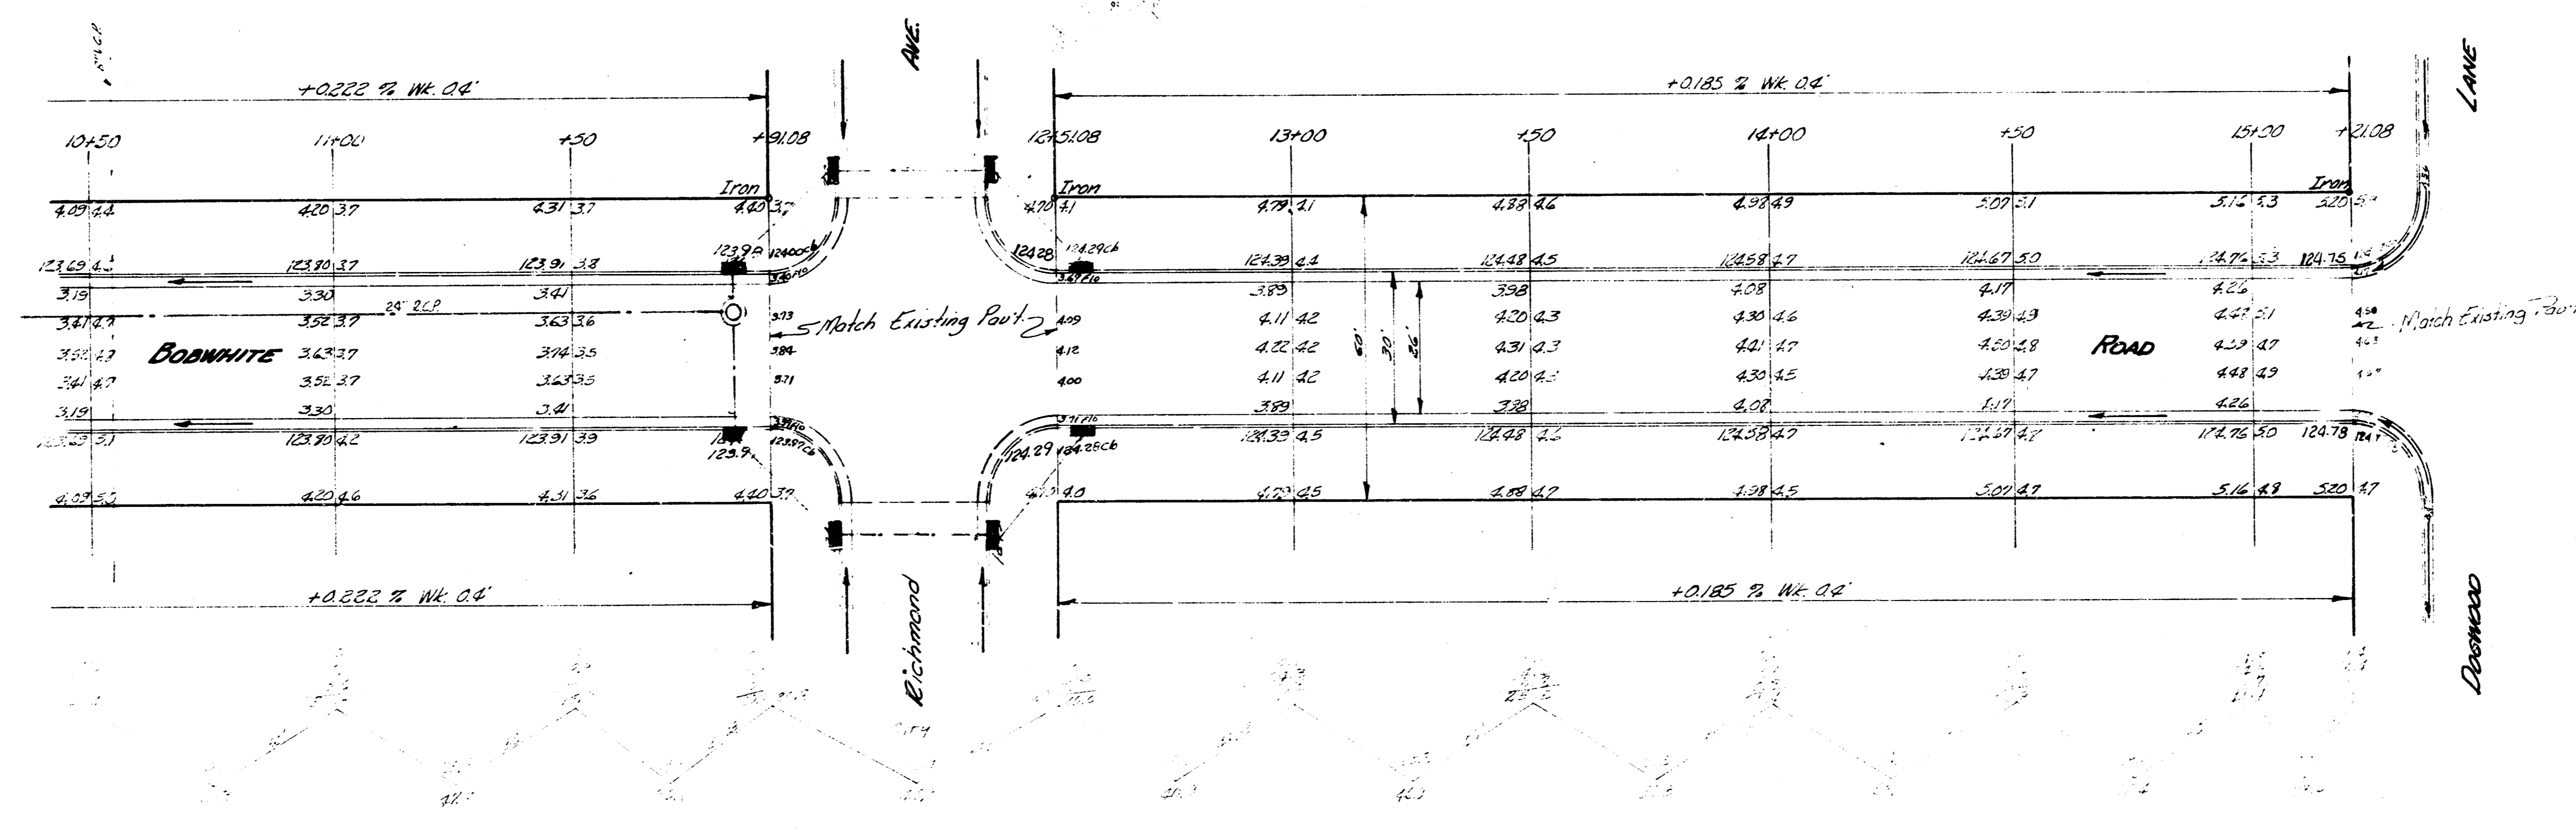

BOBWHITE ROAD  
 Proj. No. C16-218  
 1/3