


B.M. 102.88 "P" in P.R.S. Top E. Co Bonn @ S.L. Ford
 B.M. 104.26 "G" in Globe Top N. Co Estimer @ E.L. Bonn

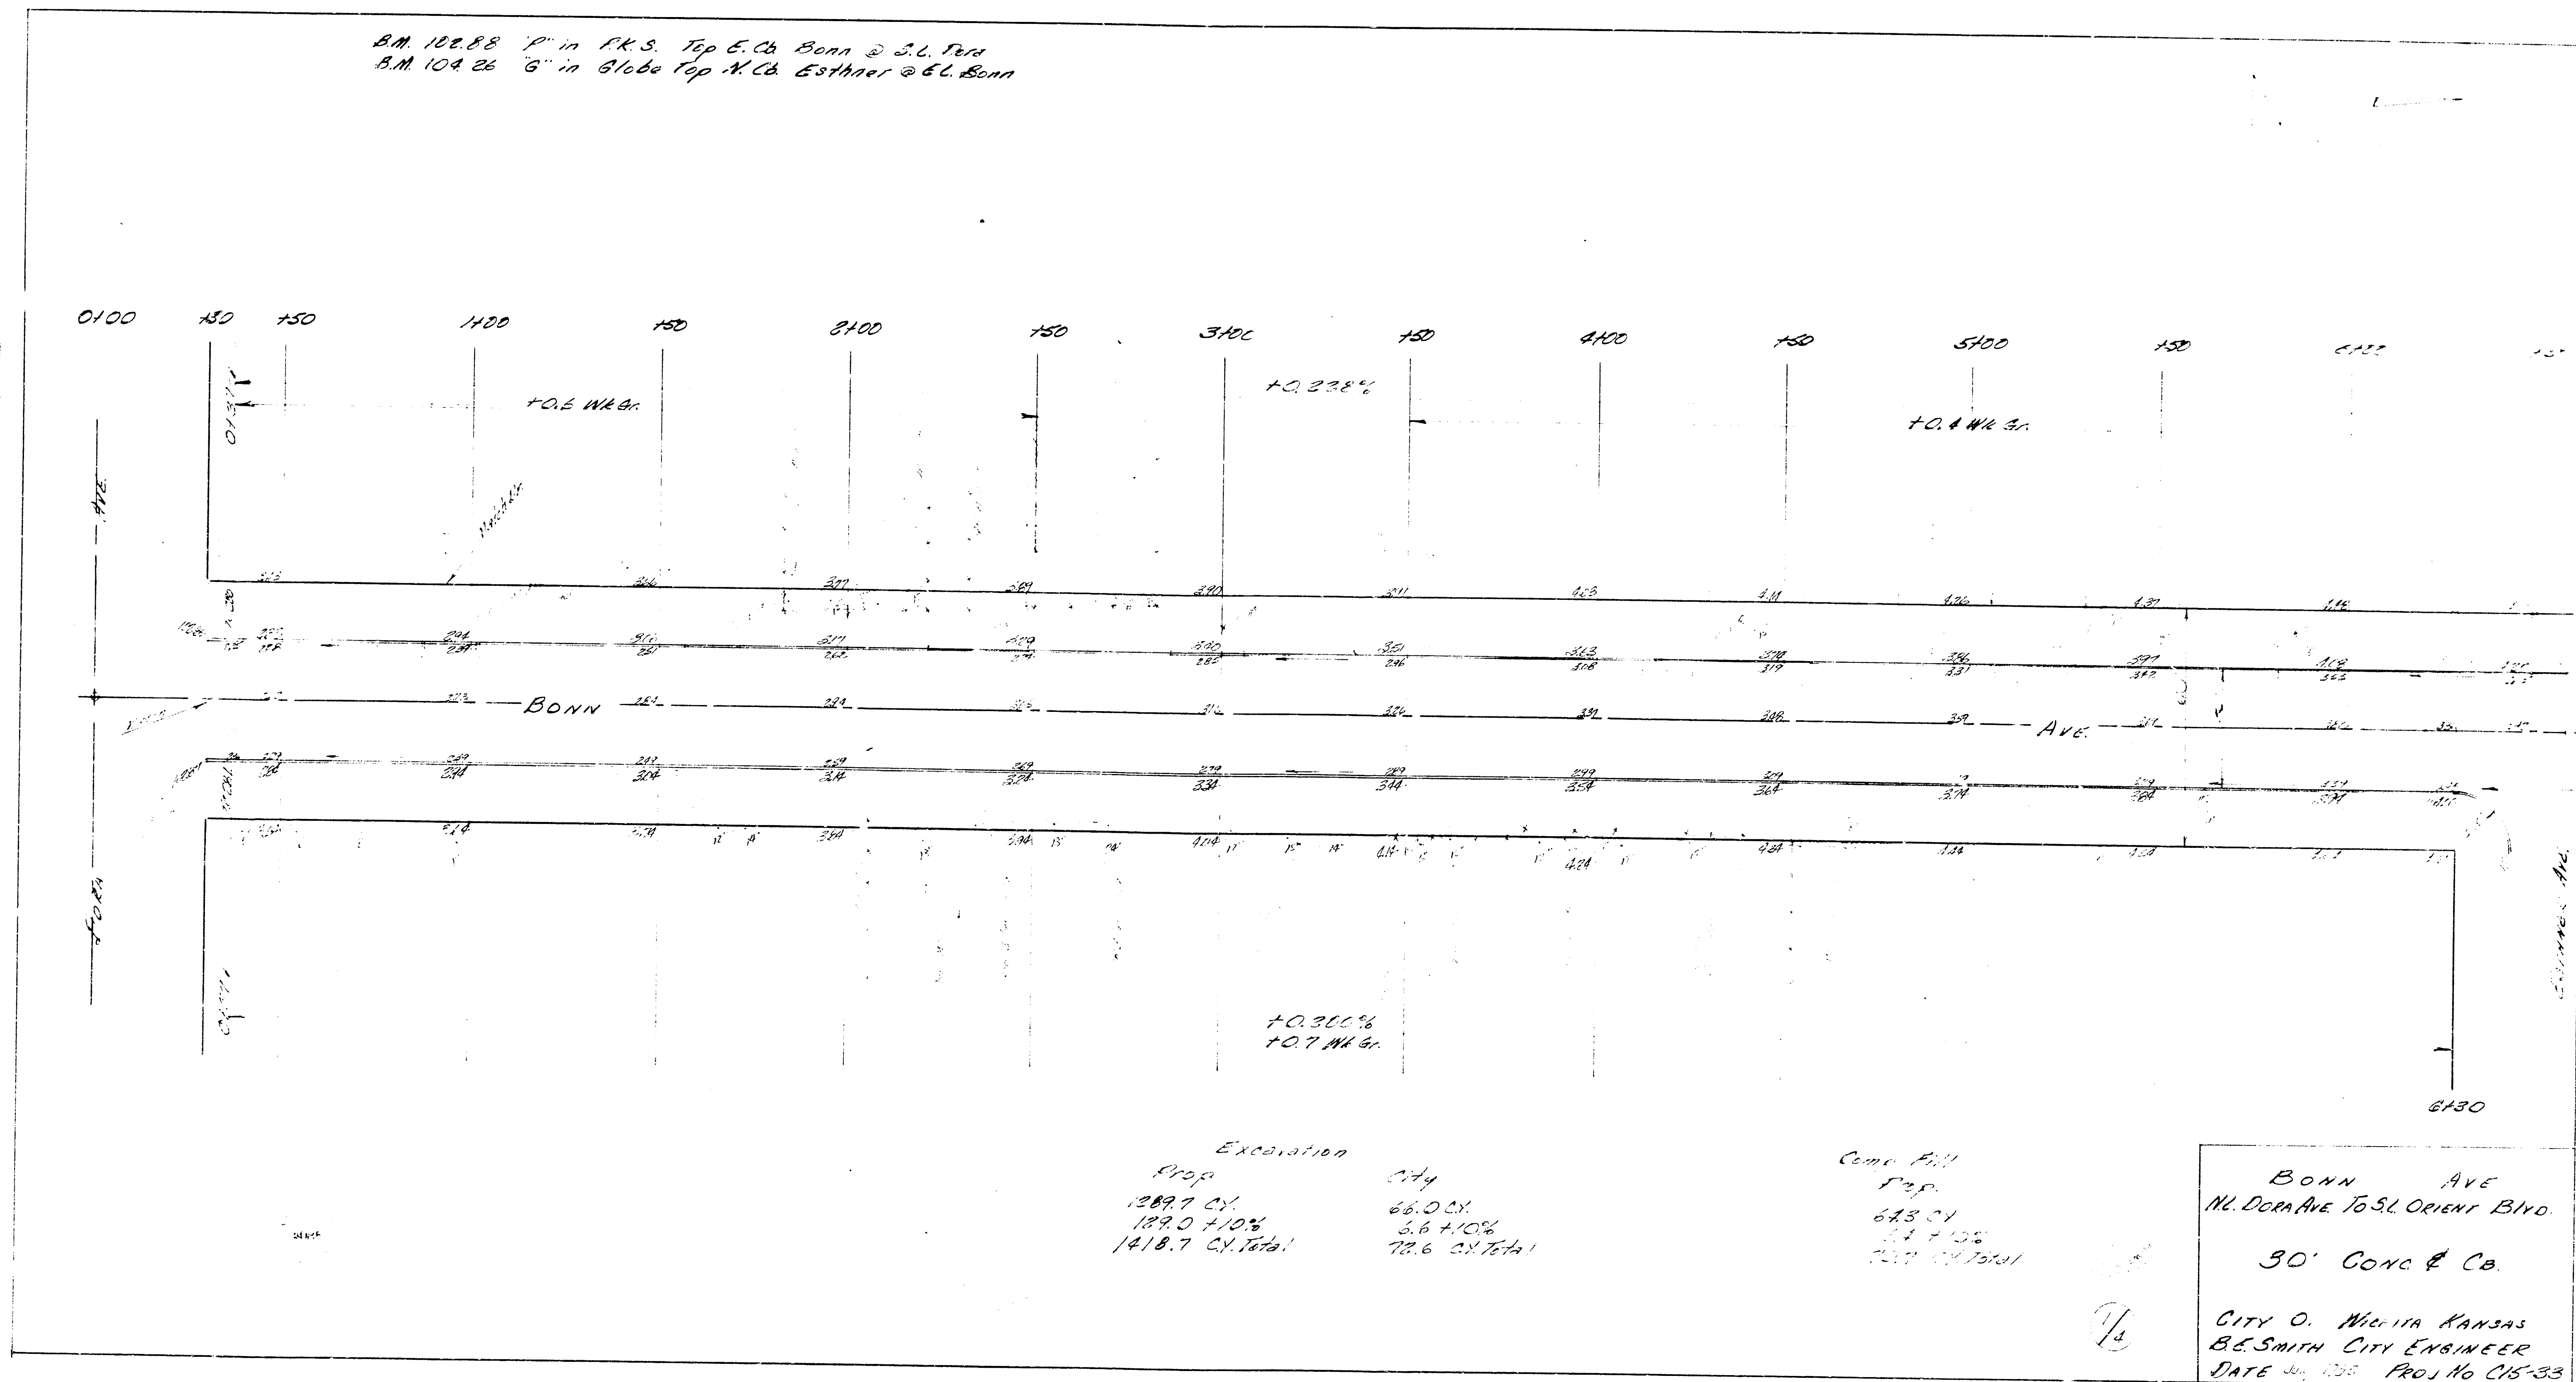

B.M. 10486 "5" in Globe W. End Rad. S.W. Cor. Bonn & Orient Blvd.

