



B.M. RR SPIKE N.S. H.L.P. EL BONN & S.S. PAWNEE ELEV. 101.36
 T.P. TOP IRON S.W. COR. HASKELL & BONN ELEV. 100.69

STA. ON W.P.L.

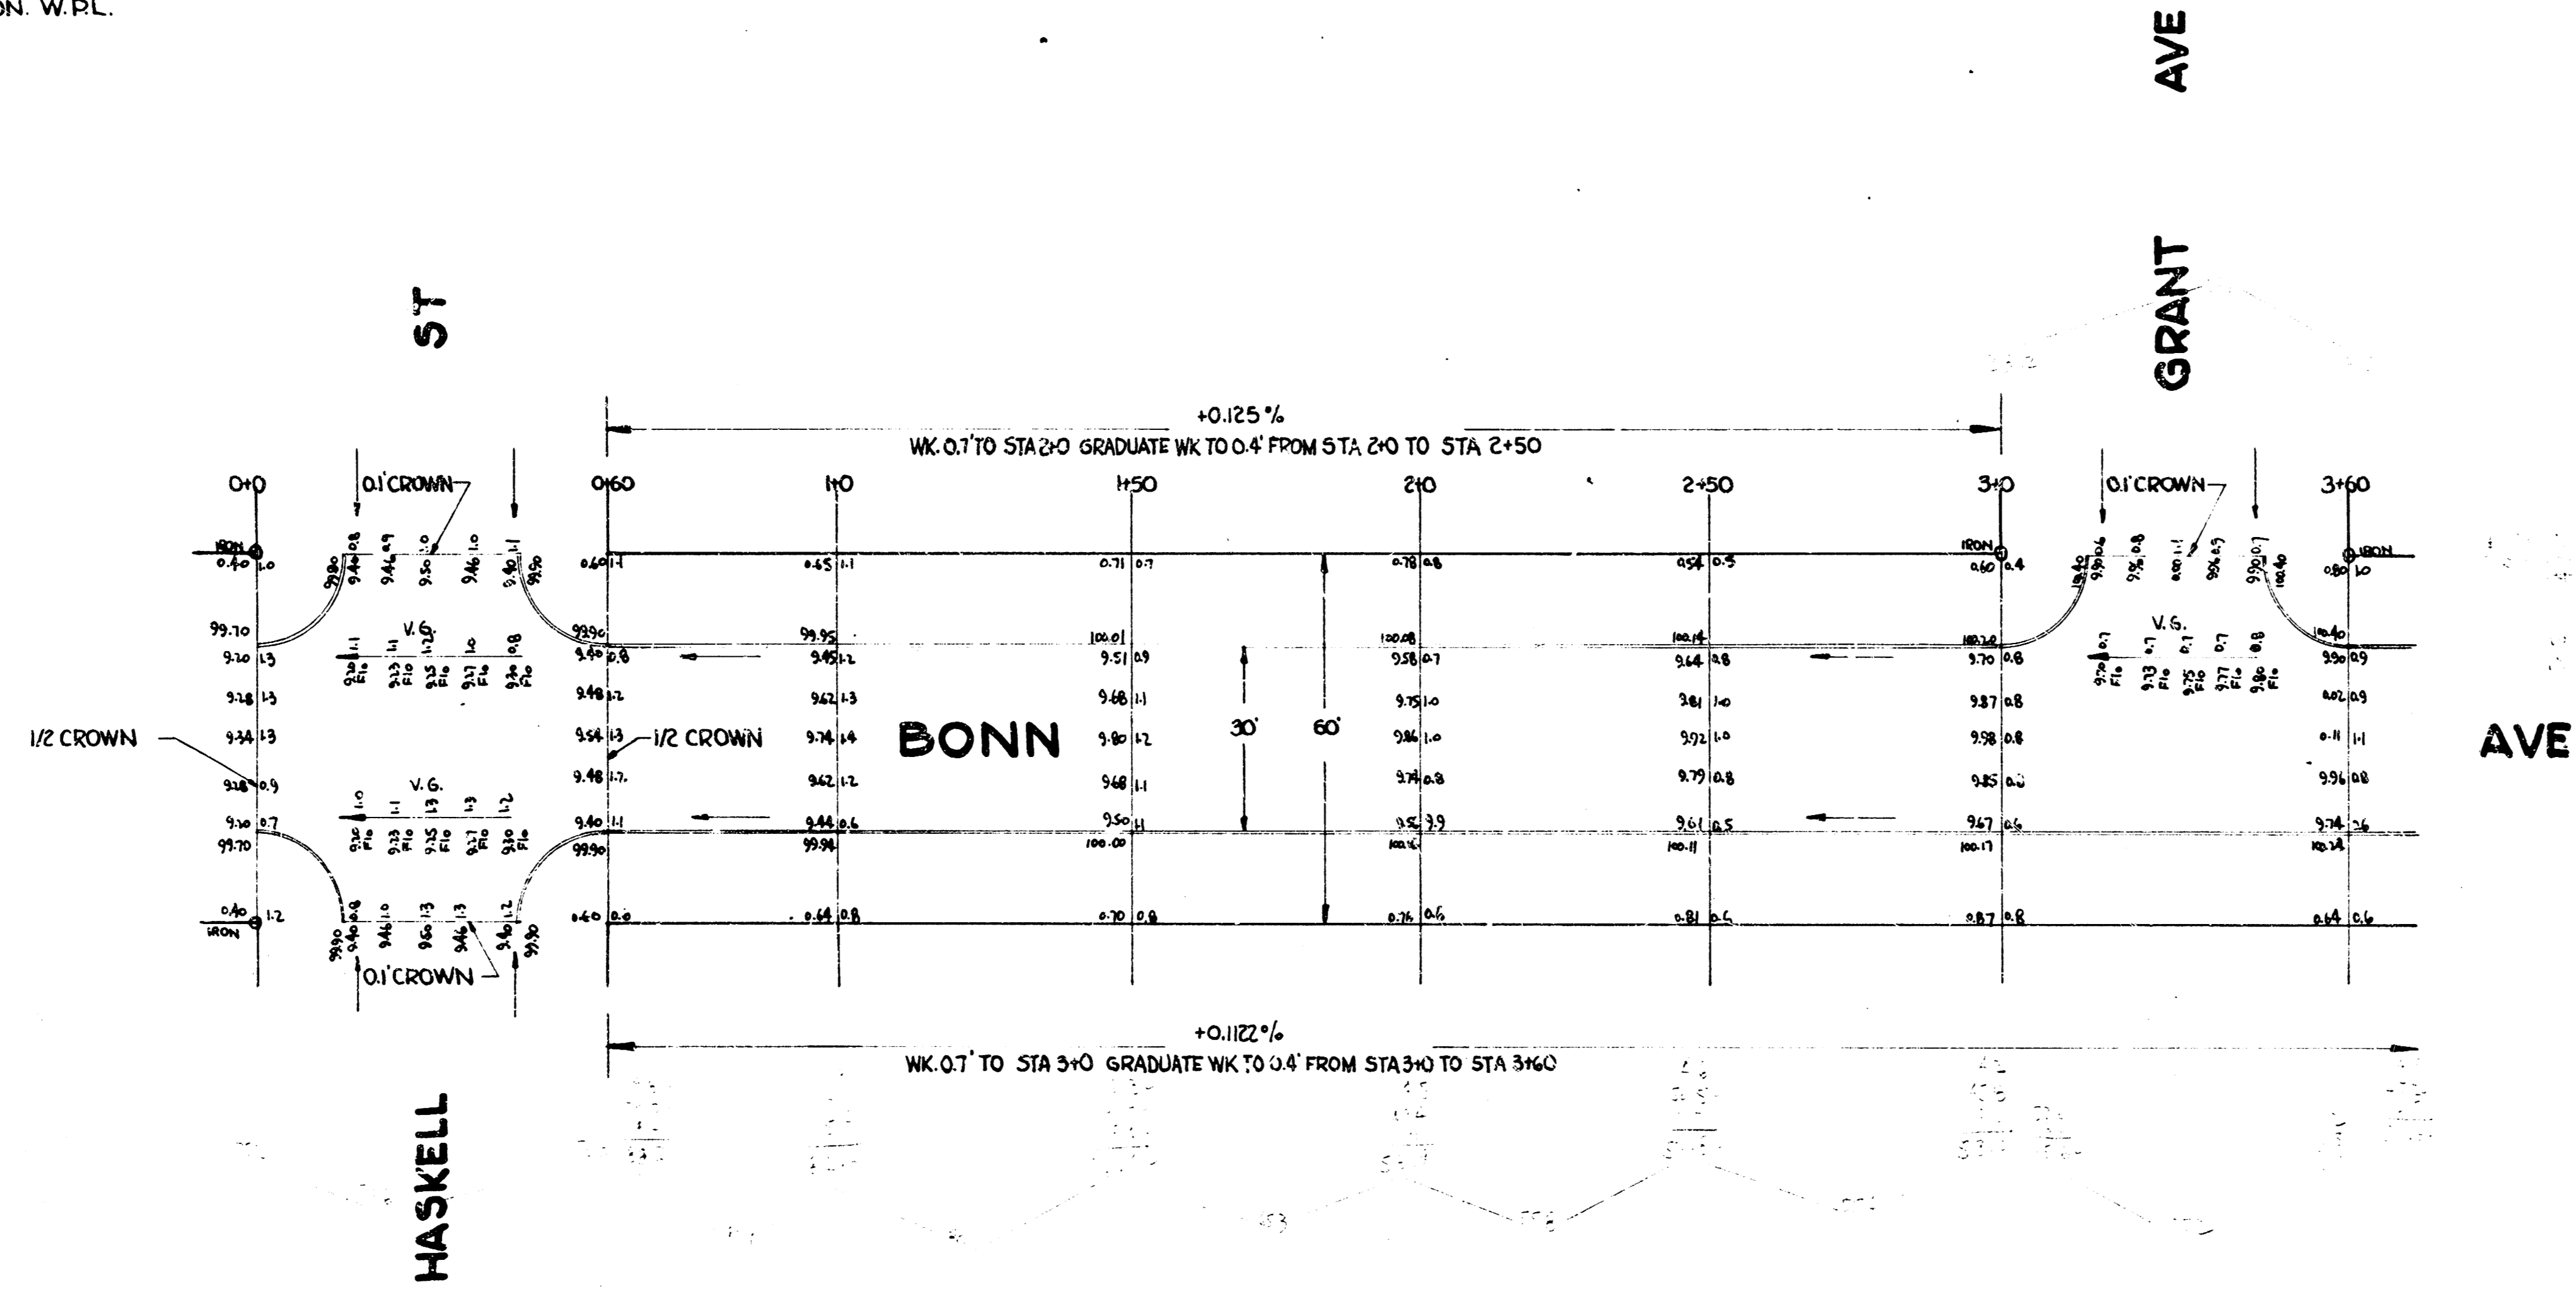

BONN AVE
 S.L. HASKELL TO N.L. LOT 25 BLK. 10 PAWNEE PARK ADD.
30' CONC. & CURB
CITY OF WICHITA, KANSAS
 B.E. SMITH CITY ENGINEER
 JULY 1955 PROJ. NO. C14-350

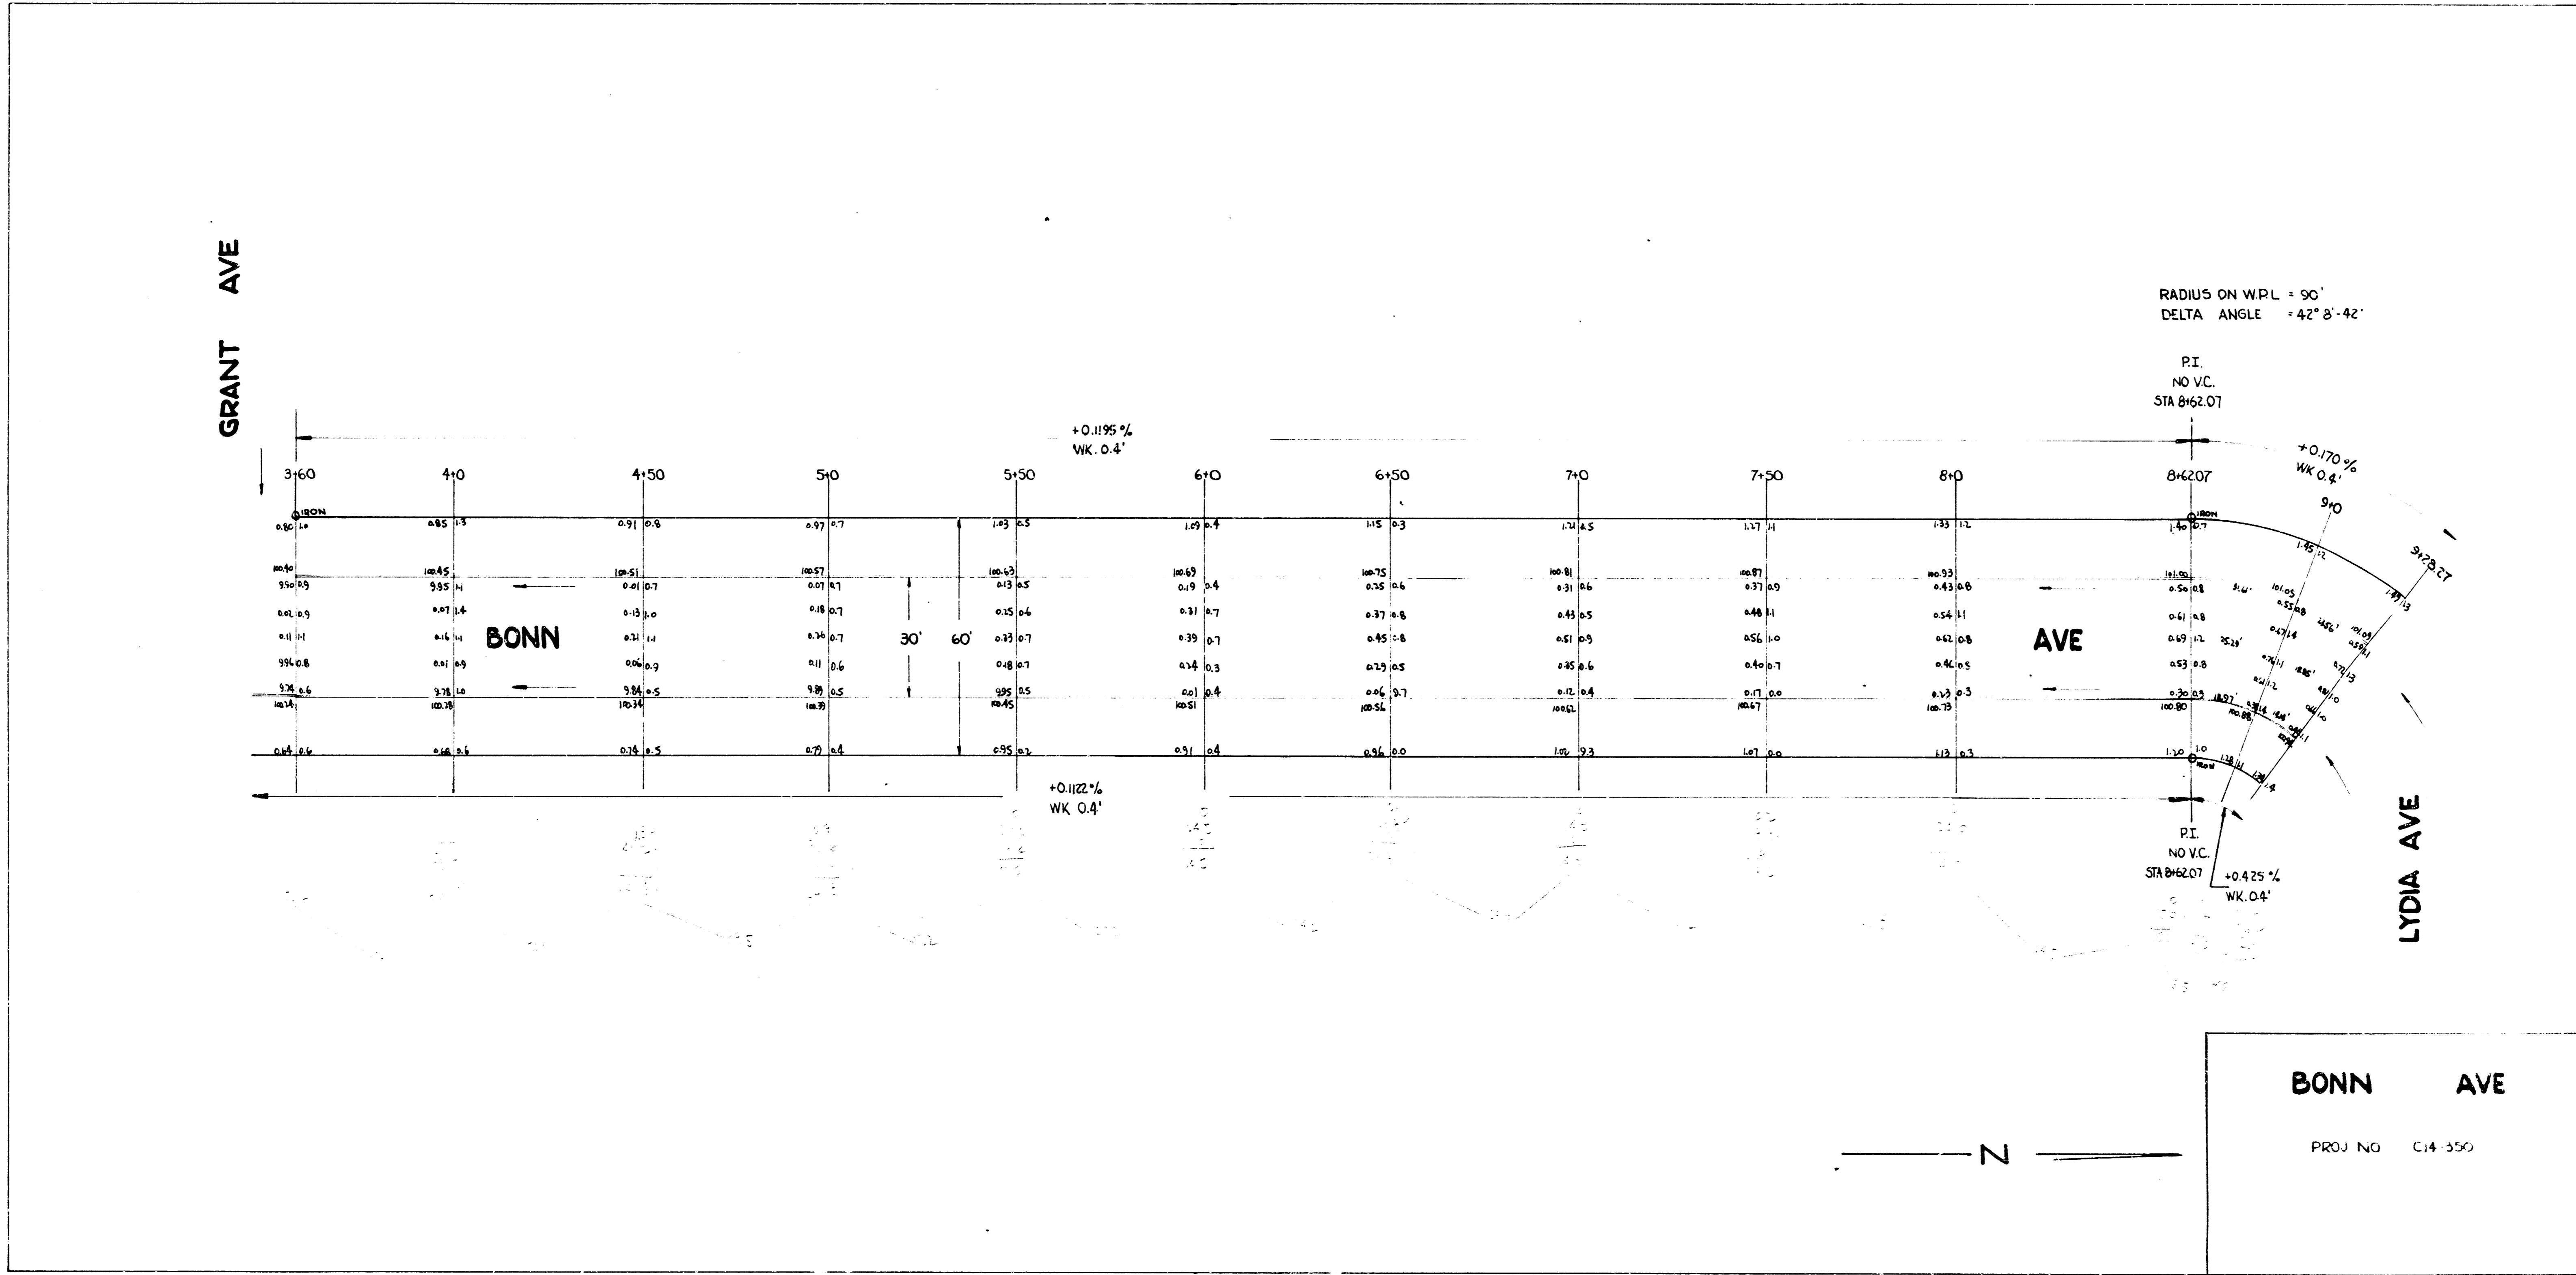

BONN AVE

PROJ NO C14-550