


BM: 9792 NE cor conc. porch Ho # 3109 So. Bonn.
 BM: 9767 12" in Ditchie Top cb WS Bonn @ SL 27th

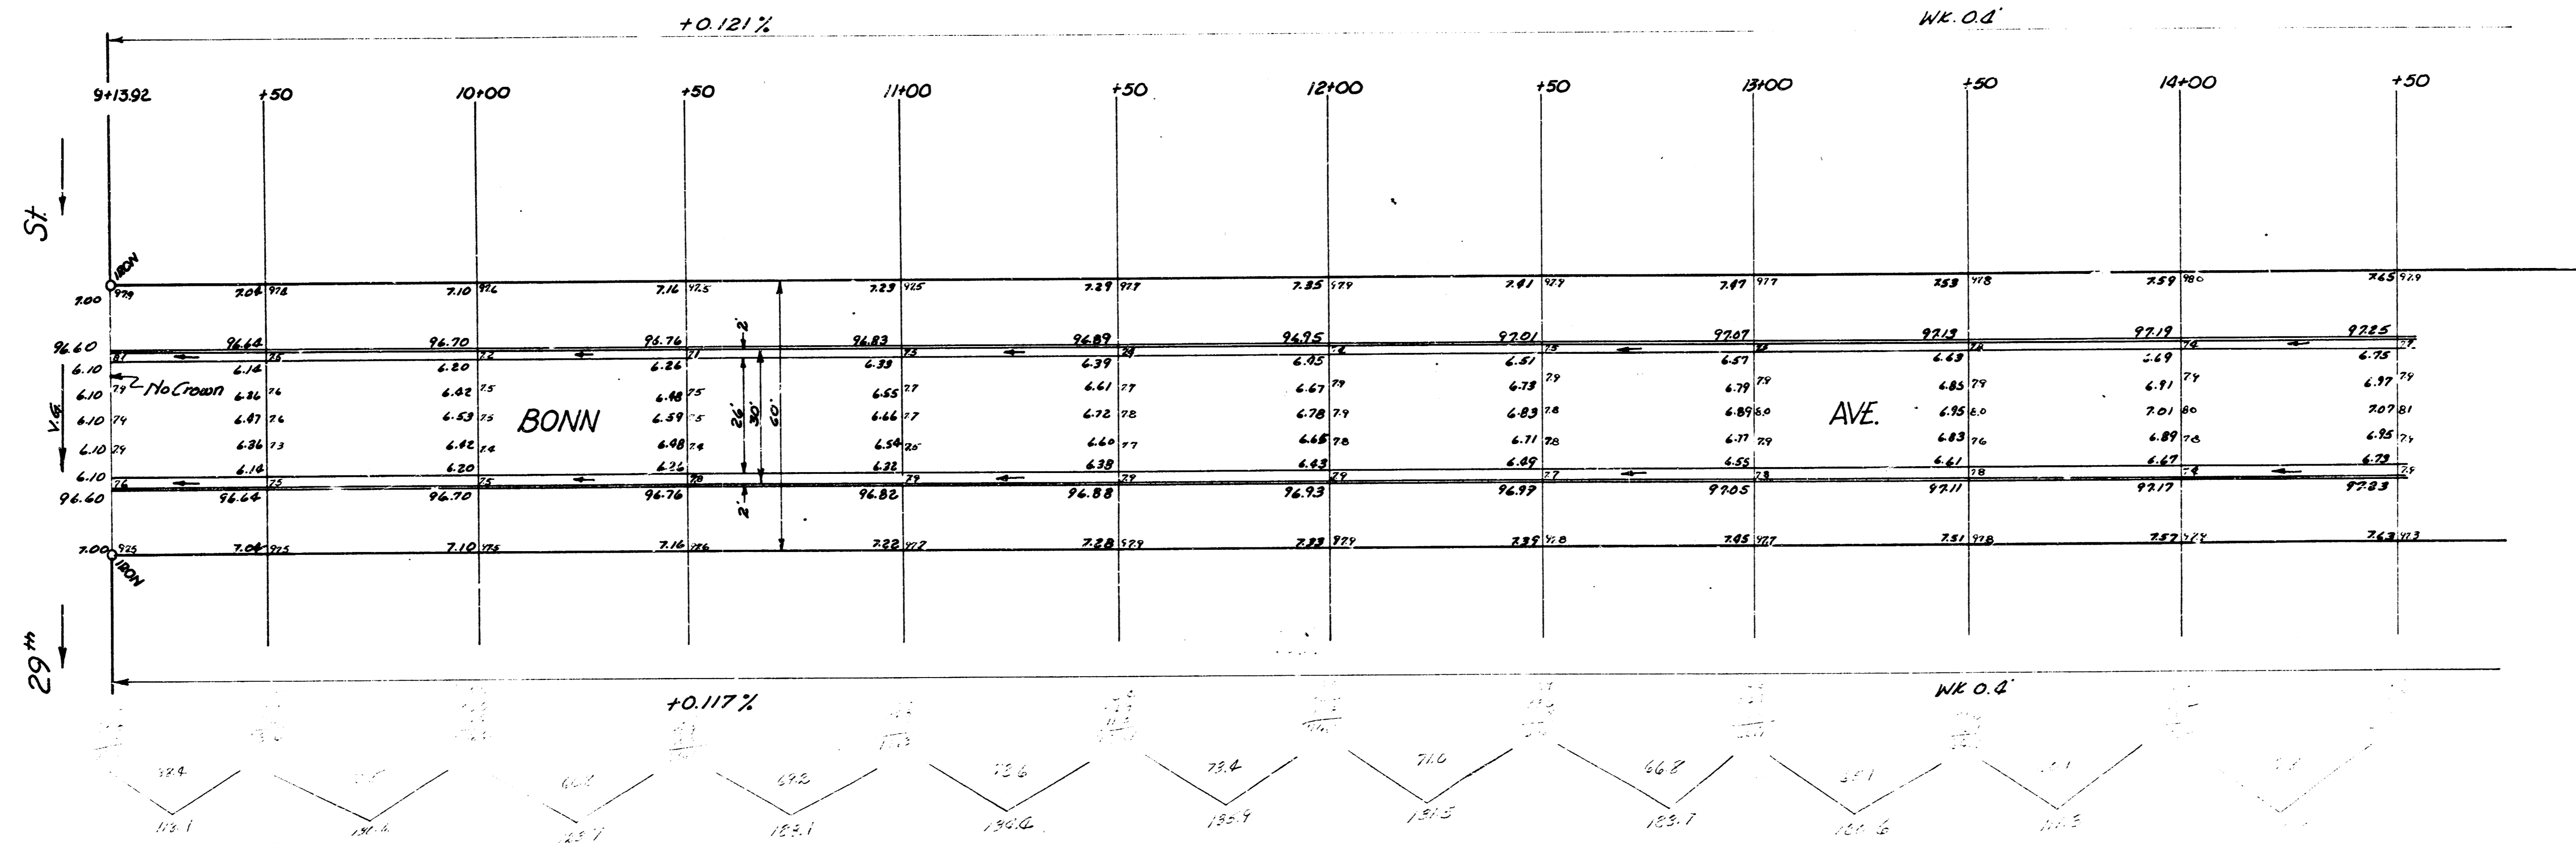


Young & Moyer
 1936

Foundation Details
 1936
 1936
 1936

Sheet 1 of 2.
BONN AVE.
 NL 29th St. So to SL 27th St. So.
 26-2-30 AC.
 CITY OF WICHITA, KANSAS
 B.E. SMITH CITY ENGINEER
 Oct. 1936 PROJ. NO. CM-272



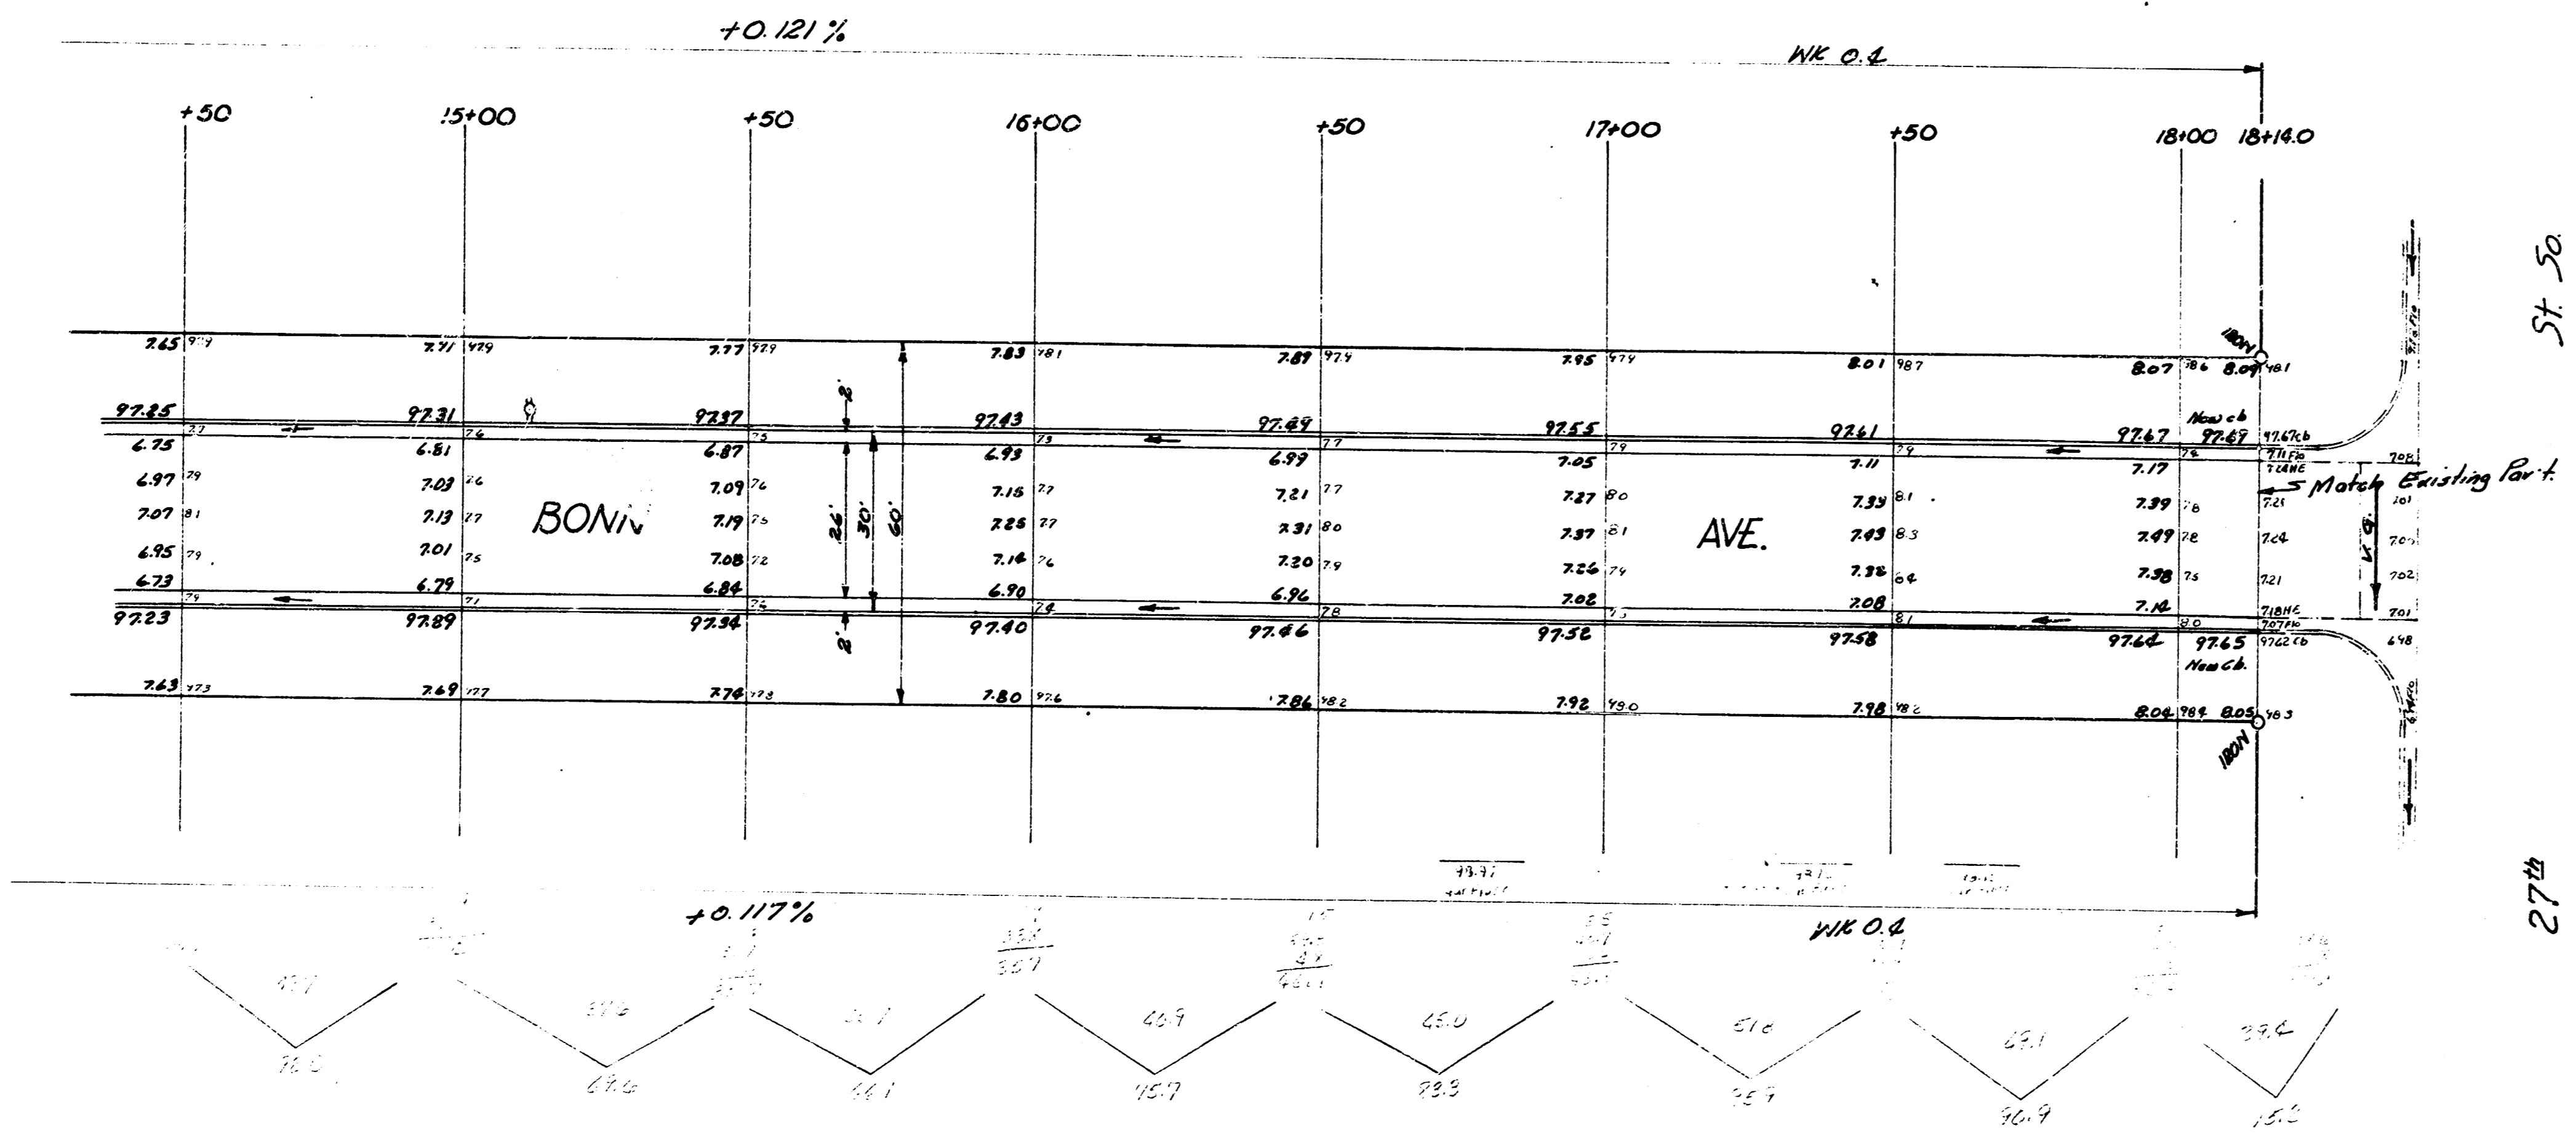

BONN AVE - C14-272
NK 29° 51' 50" to 26 27° 51' 50"
Sheet 2 of 2.